

Environmental Impact Assessment

October 2020

India: Bengaluru Metro Rail Project

Phase 2B (Airport Metro Line)

KR Puram to Kempegowda International Airport



Volume 12
Annex 5

NOTES

- (i) The fiscal year (FY) of the Government of India and its agencies ends on 31 March. "FY" before a calendar year denotes the year in which the fiscal year ends, e.g., FY2019 ends on 31 March 2019.
- (ii) In this report, "\$" refers to United States dollars.


This environmental impact assessment is a document of the borrower. The views expressed herein do not necessarily represent those of ADB's Board of Directors, Management, or staff, and may be preliminary in nature. Your attention is directed to the ["terms of use"](#) section on ADB's website.

In preparing any country program or strategy, financing any project, or by making any designation of or reference to a particular territory or geographic area in this document, the Asian Development Bank does not intend to make any judgments as to the legal or other status of any territory or area.

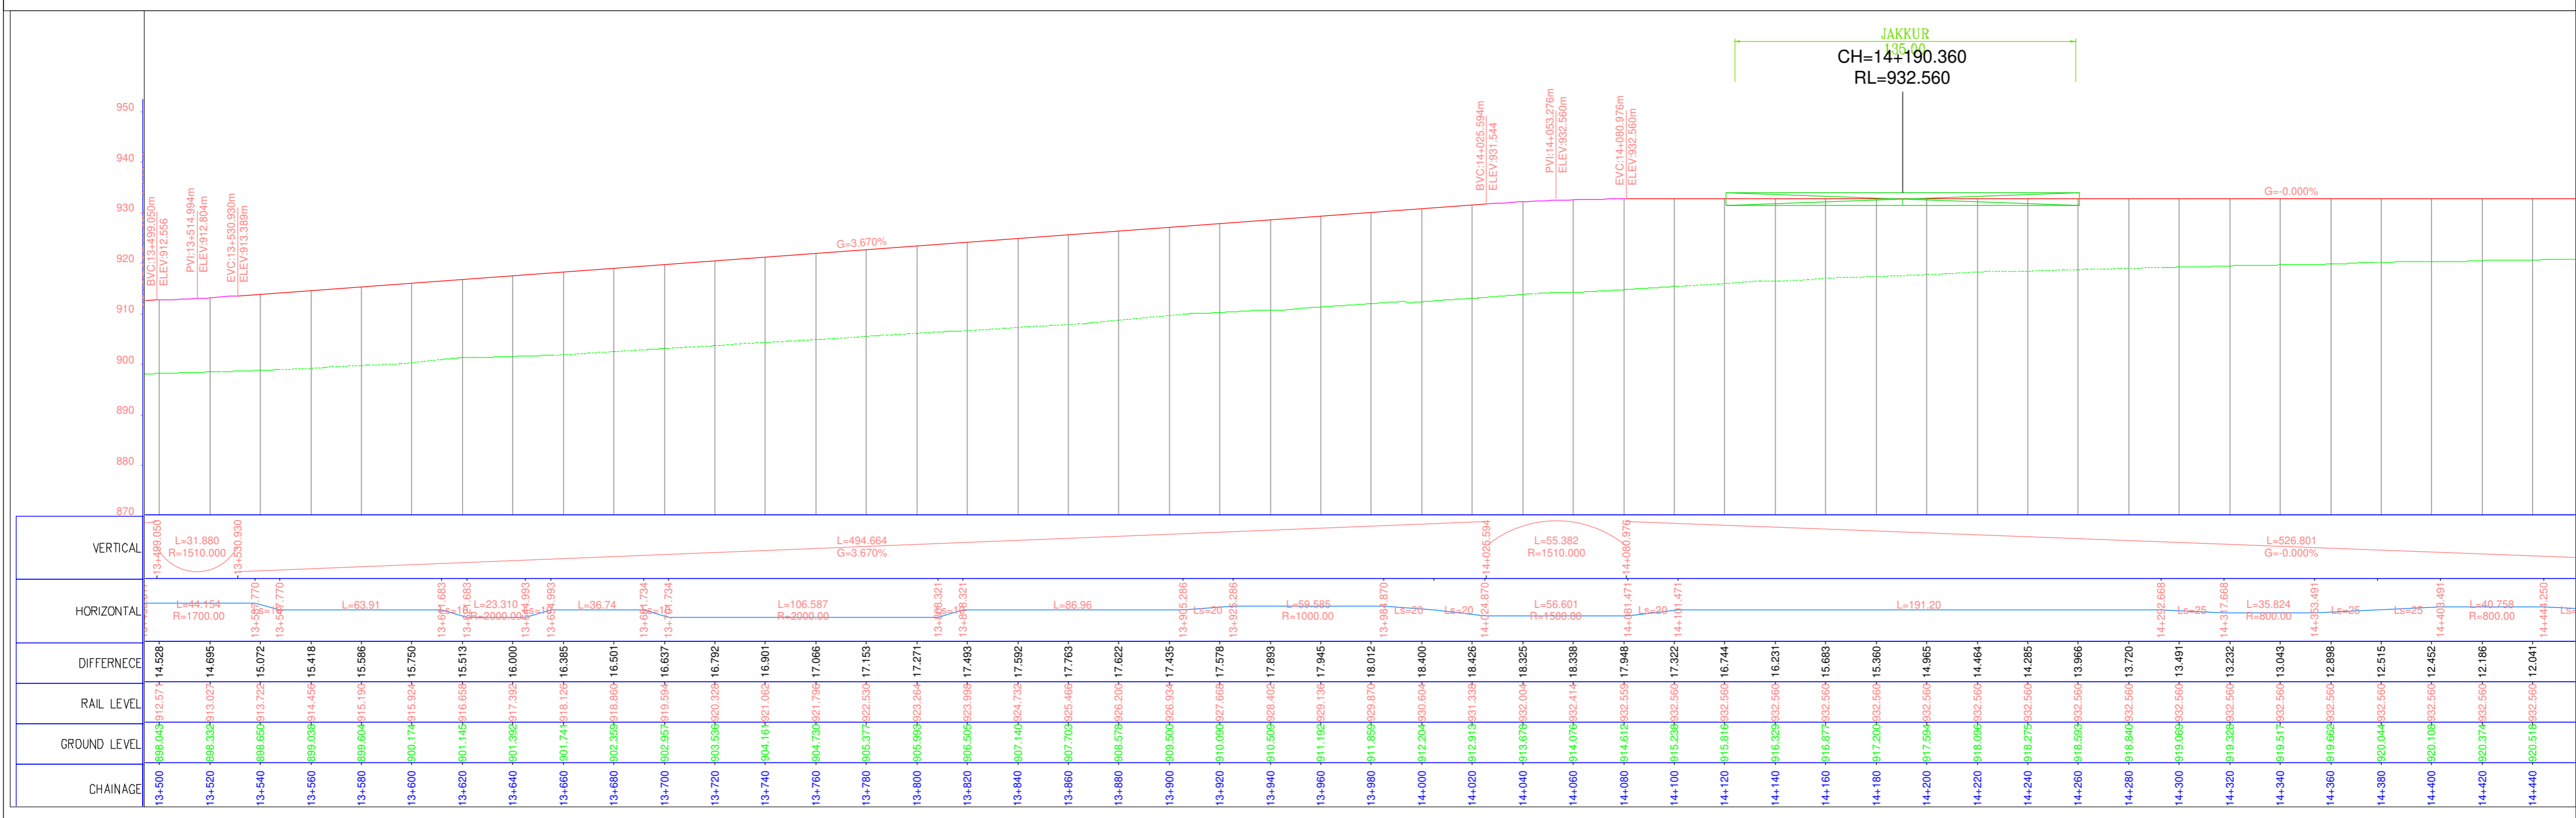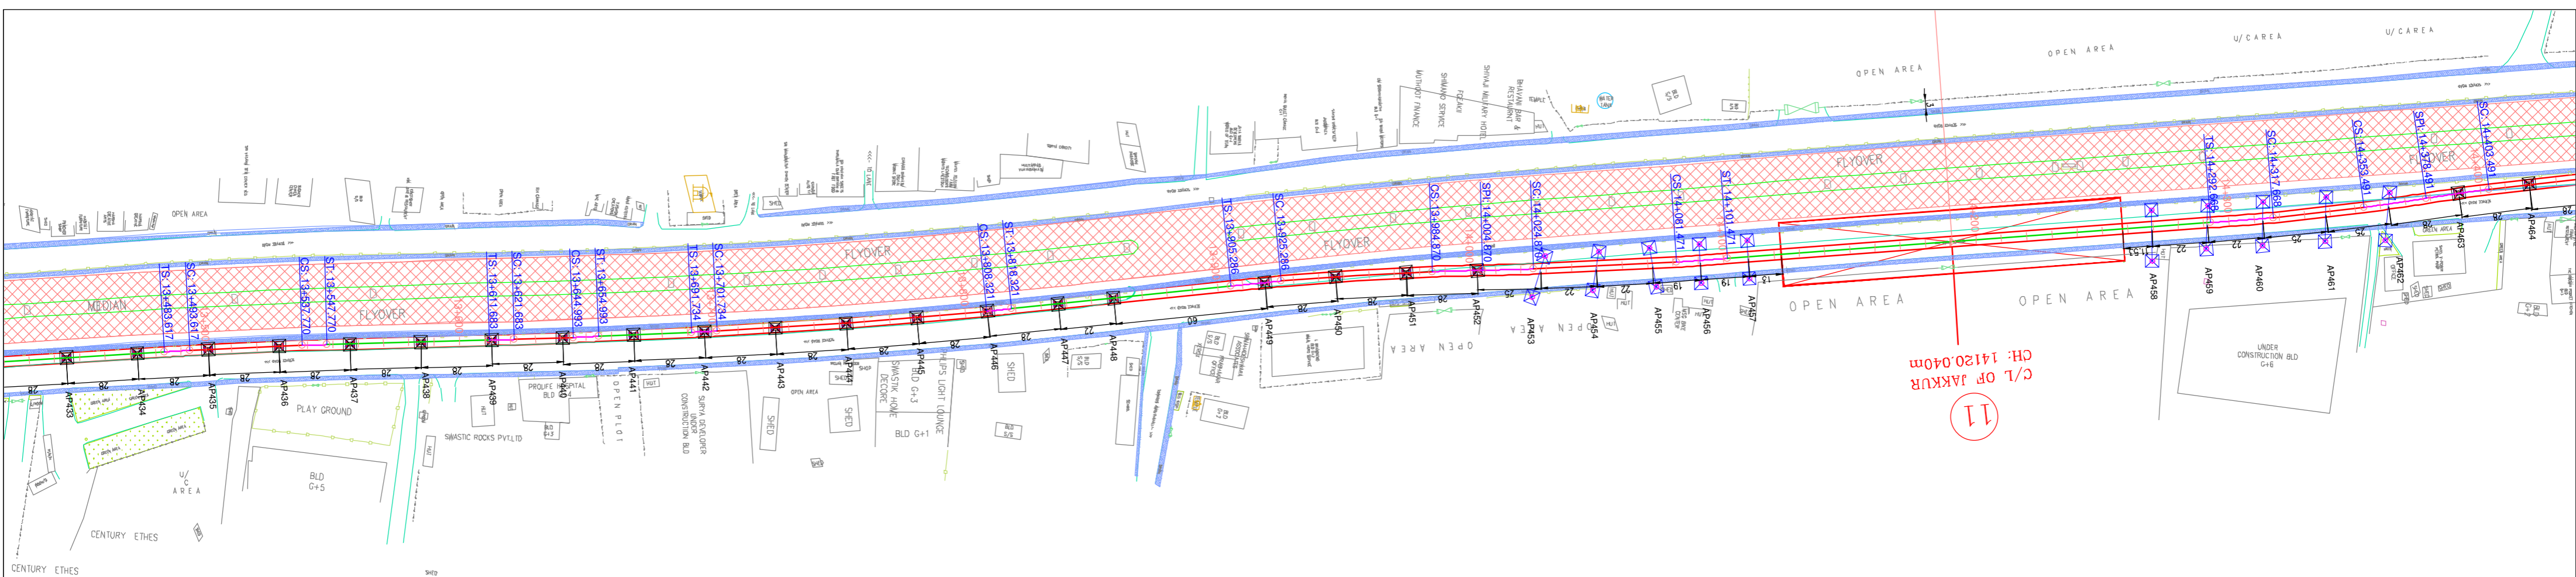

- NOTES:-**
- ALL DIMENSIONS AND LEVELS ARE IN METERS.
 - FOLLOW FIGURED DIMENSIONS ONLY.

ISSUE	DESCRIPTION	APPROVED	DATE



BANGALORE METRO RAIL CORPORATION LIMITED
3rd Floor, BMTCC Complex, K.H.Road, Shanthinagar, Bangalore- 560 027.
TEL: 91-80- 2296 9300

'P' (PRELIMINARY) ISSUES ARE NOT TO BE USED FOR CONSTRUCTION / FABRICATION BUT ARE ISSUED FOR LIMITED PURPOSES ONLY AS INDICATED IN THE SMALL BLOCK AT THE TOP RIGHT HAND CORNER OF THE TITLE BLOCK.

CONSTRUCTION / FABRICATION WORK IS PERMITTED ON 'R' (RELEASED) ISSUES INFORMATION CONTAINED WITHIN 'HOLD' IS NOT RELEASED FOR CONSTRUCTION / FABRICATION. FIELD MUST GET DESIGN OFFICE TO CLEAR 'HOLDS' IN TIME BEFORE PROCEEDING WITH ANY CONSTRUCTION / FABRICATION WORK RELATED TO 'HOLDS'.

PHASE-2B
K.R PURAM (STATION EXCLUDED) TO KEMPEGOWDA INTERNATIONAL AIRPORT

DRAWING NAME: **PLAN AND PROFILE OF VIADUCT FROM CH:13500.000 TO CH:14400.00**



DRAWING No.: **BMRCL / PH-2B / AIRPORT LINK / VDT / PP / 016**

ISSUE: **R1**

SCALE: **AS SHOWN**


DATE (FOR ISSUE): **15-03-2019**



DATE (CURRENT ISSUE): **12-06-2019**

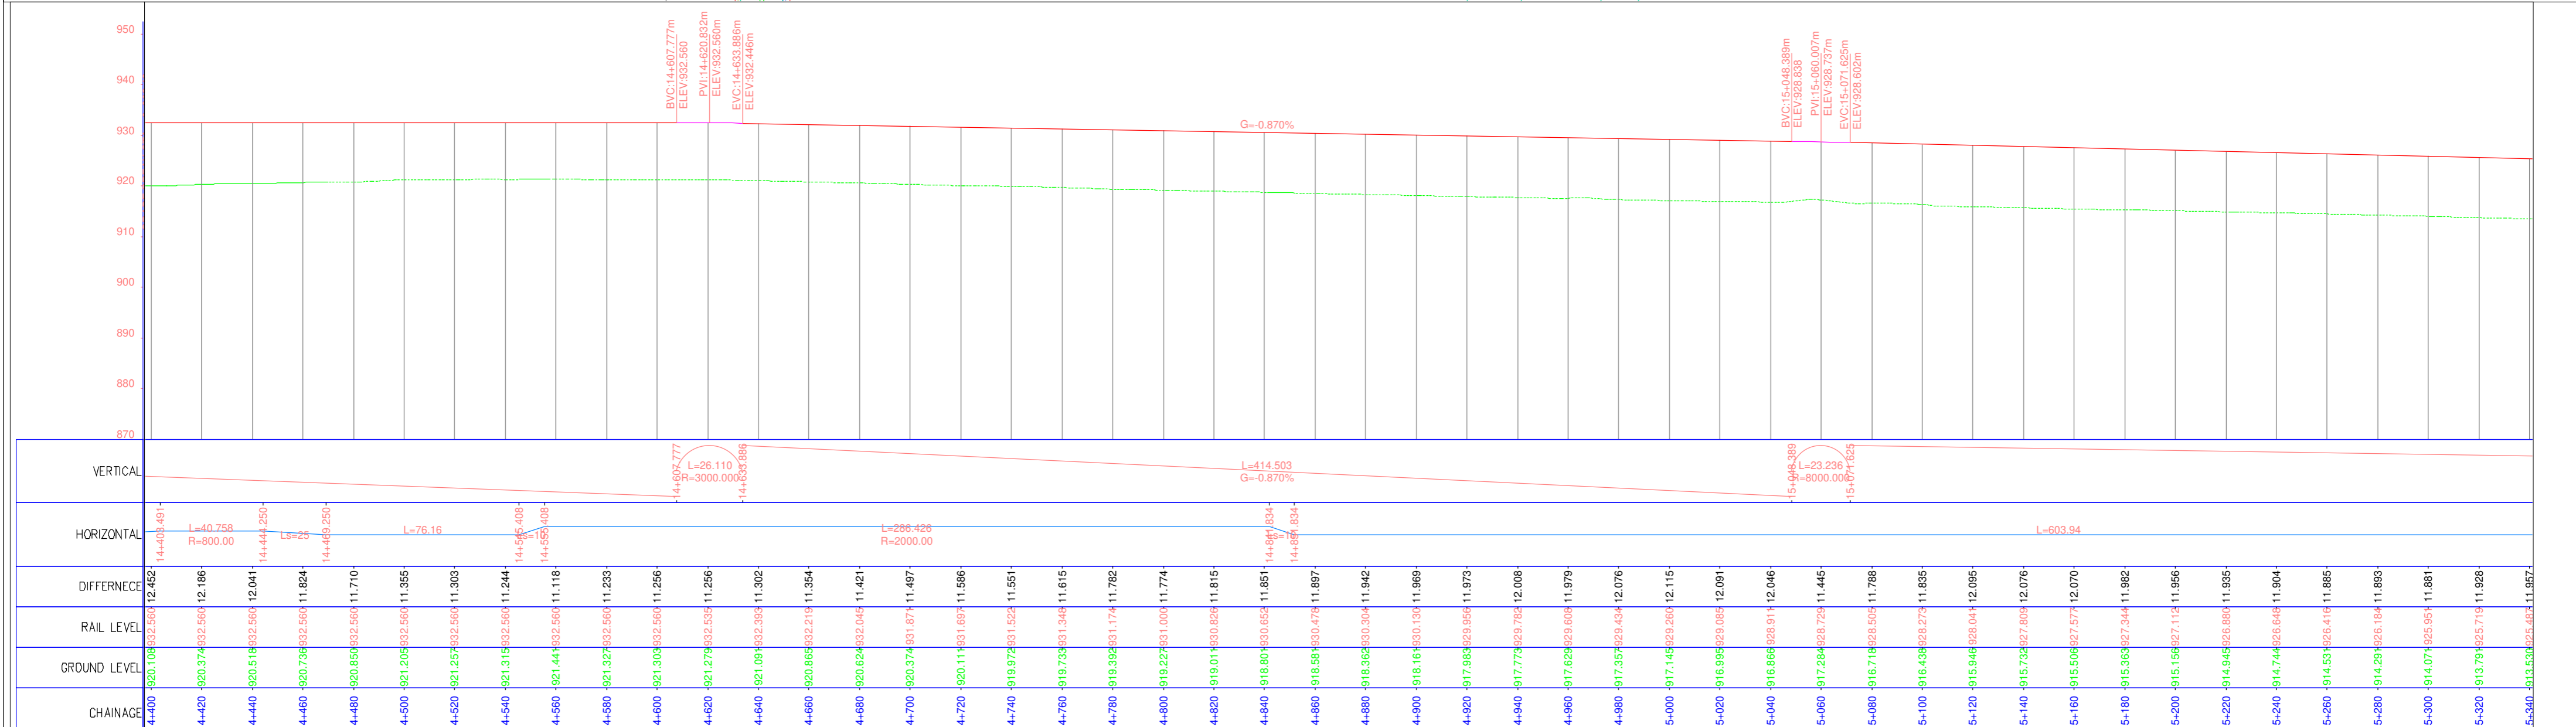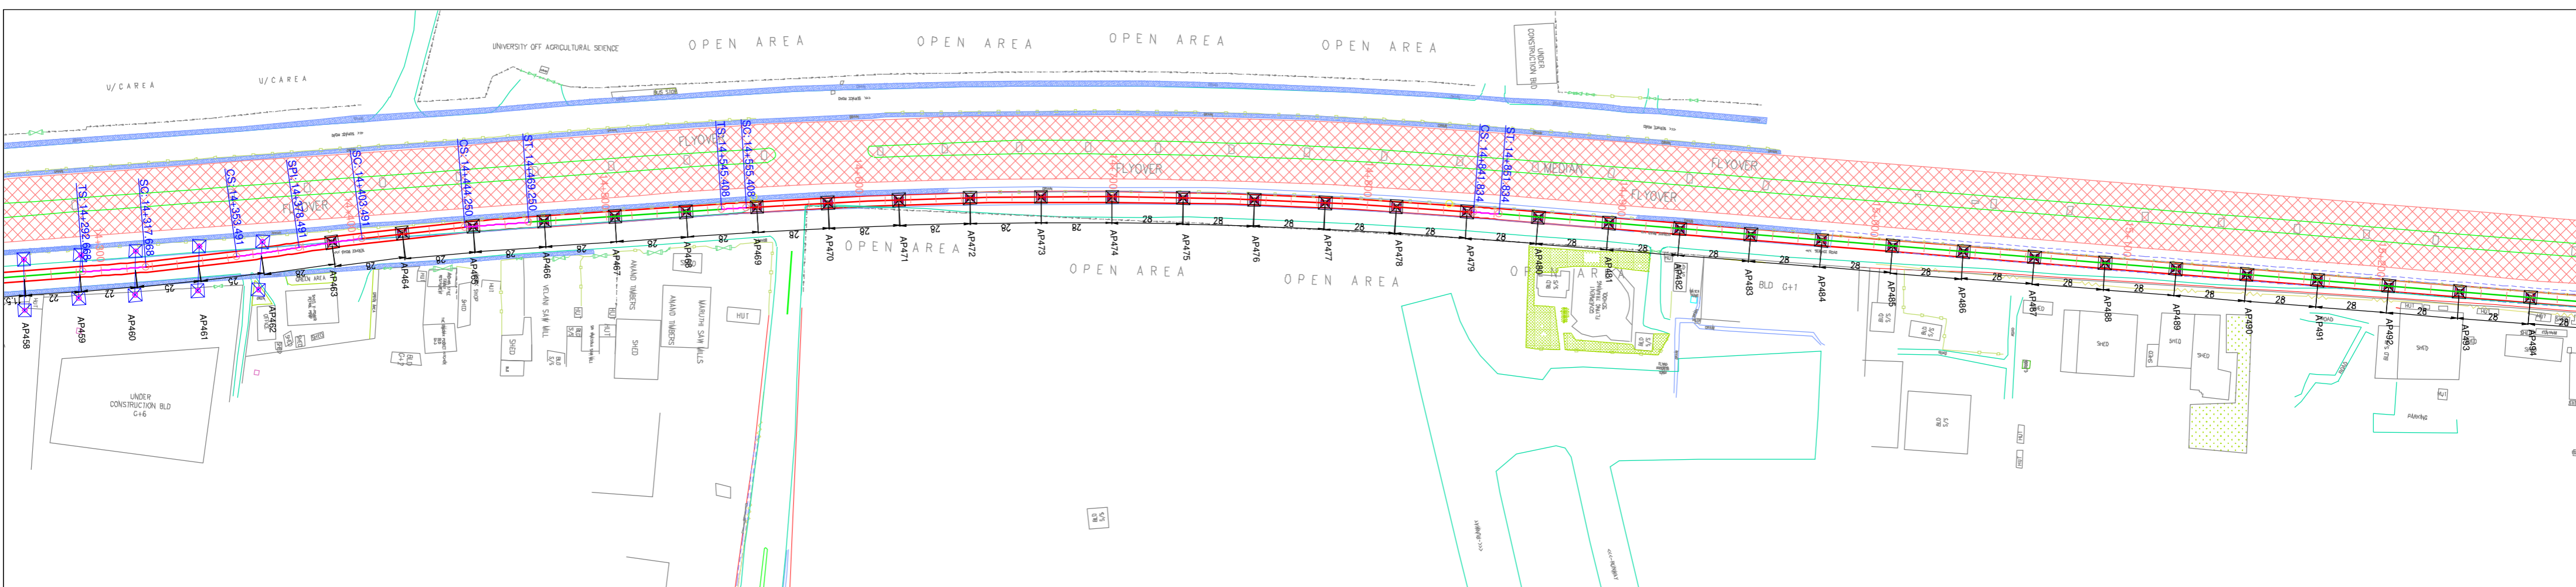


CHAINAGE	GROUND LEVEL	RAIL LEVEL	DIFFERENCE
14+400	-920.108	-920.932	12.452
14+420	-920.374	-920.560	12.186
14+440	-920.518	-920.325	12.041
14+460	-920.736	-920.560	11.824
14+480	-920.859	-920.560	11.710
14+500	-921.205	-920.560	11.355
14+520	-921.257	-920.560	11.303
14+540	-921.315	-920.560	11.244
14+560	-921.441	-920.560	11.118
14+580	-921.327	-920.560	11.233
14+600	-921.303	-920.560	11.256
14+620	-921.279	-920.535	11.256
14+640	-921.094	-920.393	11.302
14+660	-920.865	-920.219	11.354
14+680	-920.624	-920.045	11.421
14+700	-920.374	-920.071	11.497
14+720	-920.114	-920.169	11.586
14+740	-919.975	-920.152	11.551
14+760	-919.739	-920.134	11.615
14+780	-919.395	-920.174	11.782
14+800	-919.227	-920.100	11.774
14+820	-919.014	-920.025	11.815
14+840	-918.807	-920.052	11.851
14+860	-918.589	-920.475	11.897
14+880	-918.365	-920.304	11.942
14+900	-918.164	-920.130	11.969
14+920	-917.985	-920.055	11.973
14+940	-917.775	-920.762	12.008
14+960	-917.629	-920.605	11.979
14+980	-917.355	-920.434	12.076
15+000	-917.145	-920.260	12.115
15+020	-916.995	-920.085	12.091
15+040	-916.868	-920.011	12.046
15+060	-917.284	-920.729	11.445
15+080	-916.719	-920.505	11.788
15+100	-916.438	-920.273	11.835
15+120	-915.946	-920.041	12.095
15+140	-915.739	-920.709	12.076
15+160	-915.506	-920.577	12.070
15+180	-915.363	-920.344	11.982
15+200	-915.156	-920.712	11.956
15+220	-914.945	-920.580	11.935
15+240	-914.744	-920.648	11.904
15+260	-914.534	-920.419	11.885
15+280	-914.294	-920.184	11.893
15+300	-914.074	-920.951	11.881
15+320	-913.794	-920.719	11.928
15+340	-913.530	-920.487	11.957



- NOTES:-**
- ALL DIMENSIONS AND LEVELS ARE IN METERS.
 - FOLLOW FIGURED DIMENSIONS ONLY.

ISSUE	DESCRIPTION	APPROVED	DATE	 BANGALORE METRO RAIL CORPORATION LIMITED 3rd Floor, BMTCL Complex, K.H.Road, Shanthinagar, Bangalore- 560 027. TEL: 91-80- 2296 9300				PHASE-2B K.R PURAM (STATION EXCLUDED) TO KEMPEGOWDA INTERNATIONAL AIRPORT	
				DRAWING NAME: PLAN AND PROFILE OF VIADUCT FROM CH:14300.000 TO CH:15200.00				DRAWING No.: BMRCL / PH-2B / AIRPORT LINK / VDT / PP / 017	
				P (PRELIMINARY) ISSUES ARE NOT TO BE USED FOR CONSTRUCTION / FABRICATION BUT ARE ISSUED FOR LIMITED PURPOSES ONLY AS INDICATED IN THE SMALL BLOCK AT THE TOP RIGHT HAND CORNER OF THE TITLE BLOCK. CONSTRUCTION / FABRICATION WORK IS PERMITTED ON 'R' (RELEASED) ISSUES INFORMATION CONTAINED WITHIN 'HOLD' IS NOT RELEASED FOR CONSTRUCTION / FABRICATION. FIELD MUST GET DESIGN OFFICE TO CLEAR 'HOLDS' IN TIME BEFORE PROCEEDING WITH ANY CONSTRUCTION / FABRICATION WORK RELATED TO 'HOLDS'.				ISSUE: R1	
				DRAWN: _____ CHECKED: _____		SCALE: AS SHOWN		DATE (CURRENT ISSUE): 12-06-2019	
						DATE (NO ISSUE): 15-03-2019			

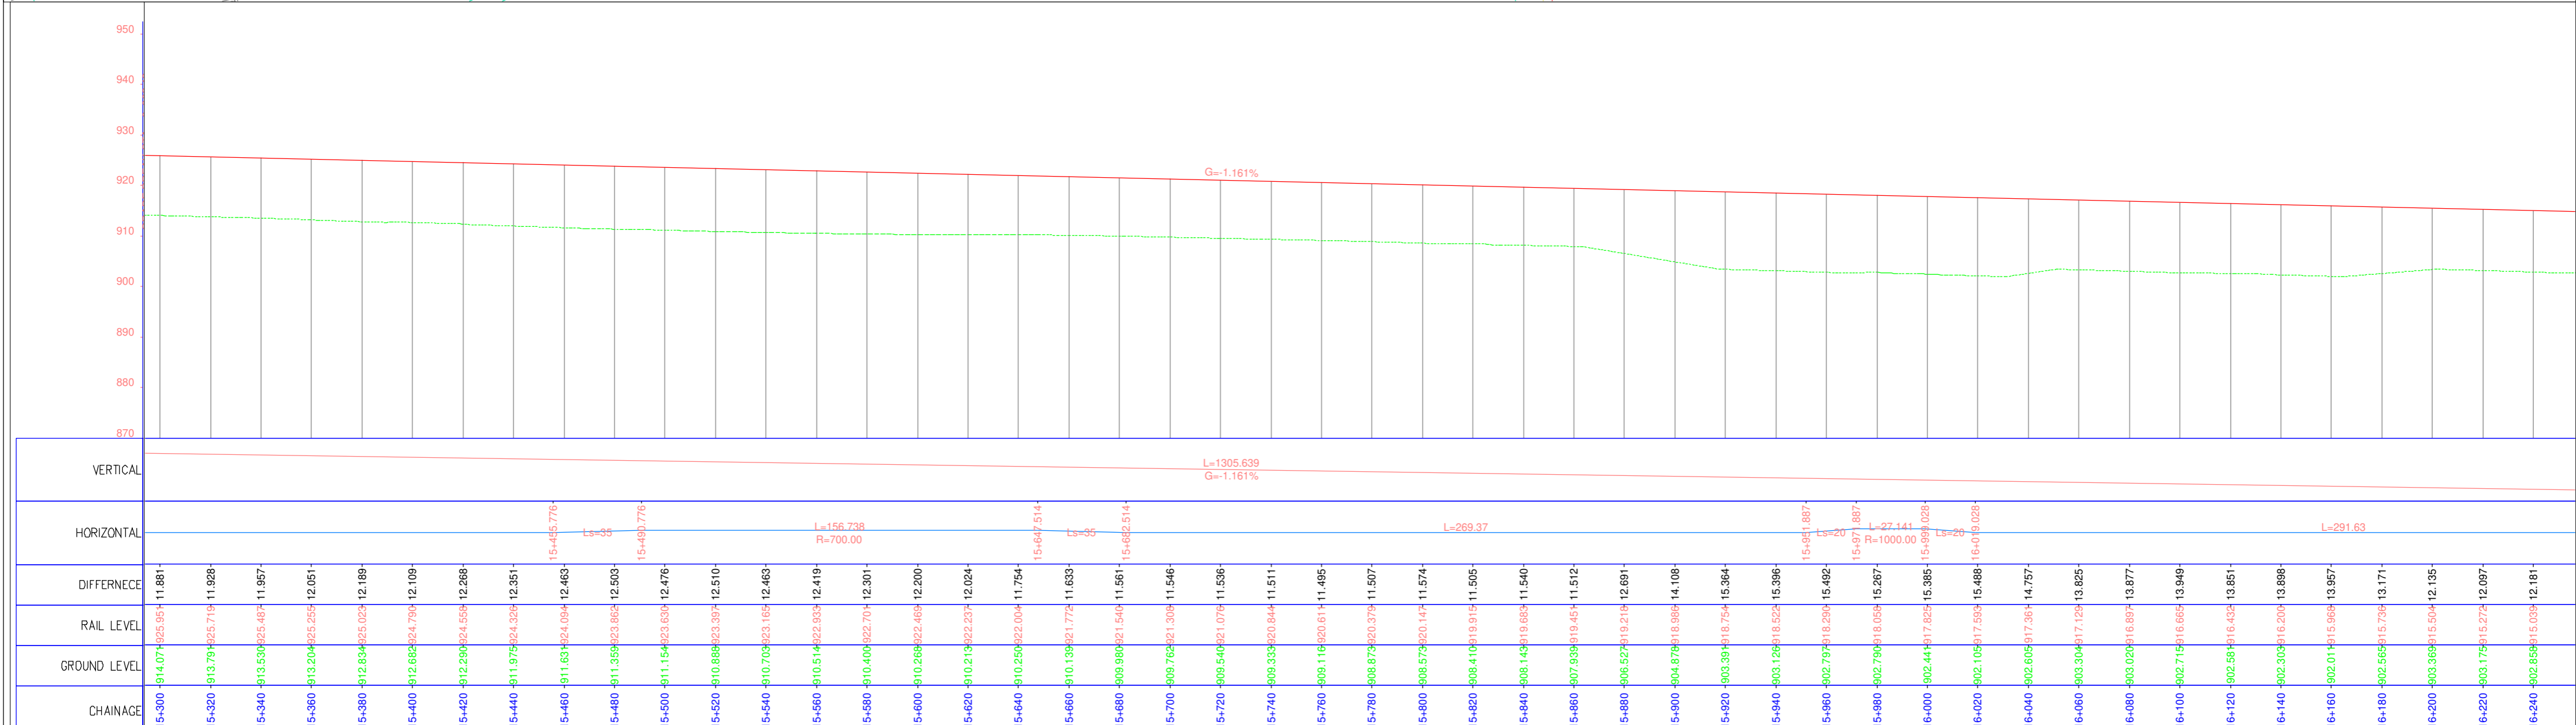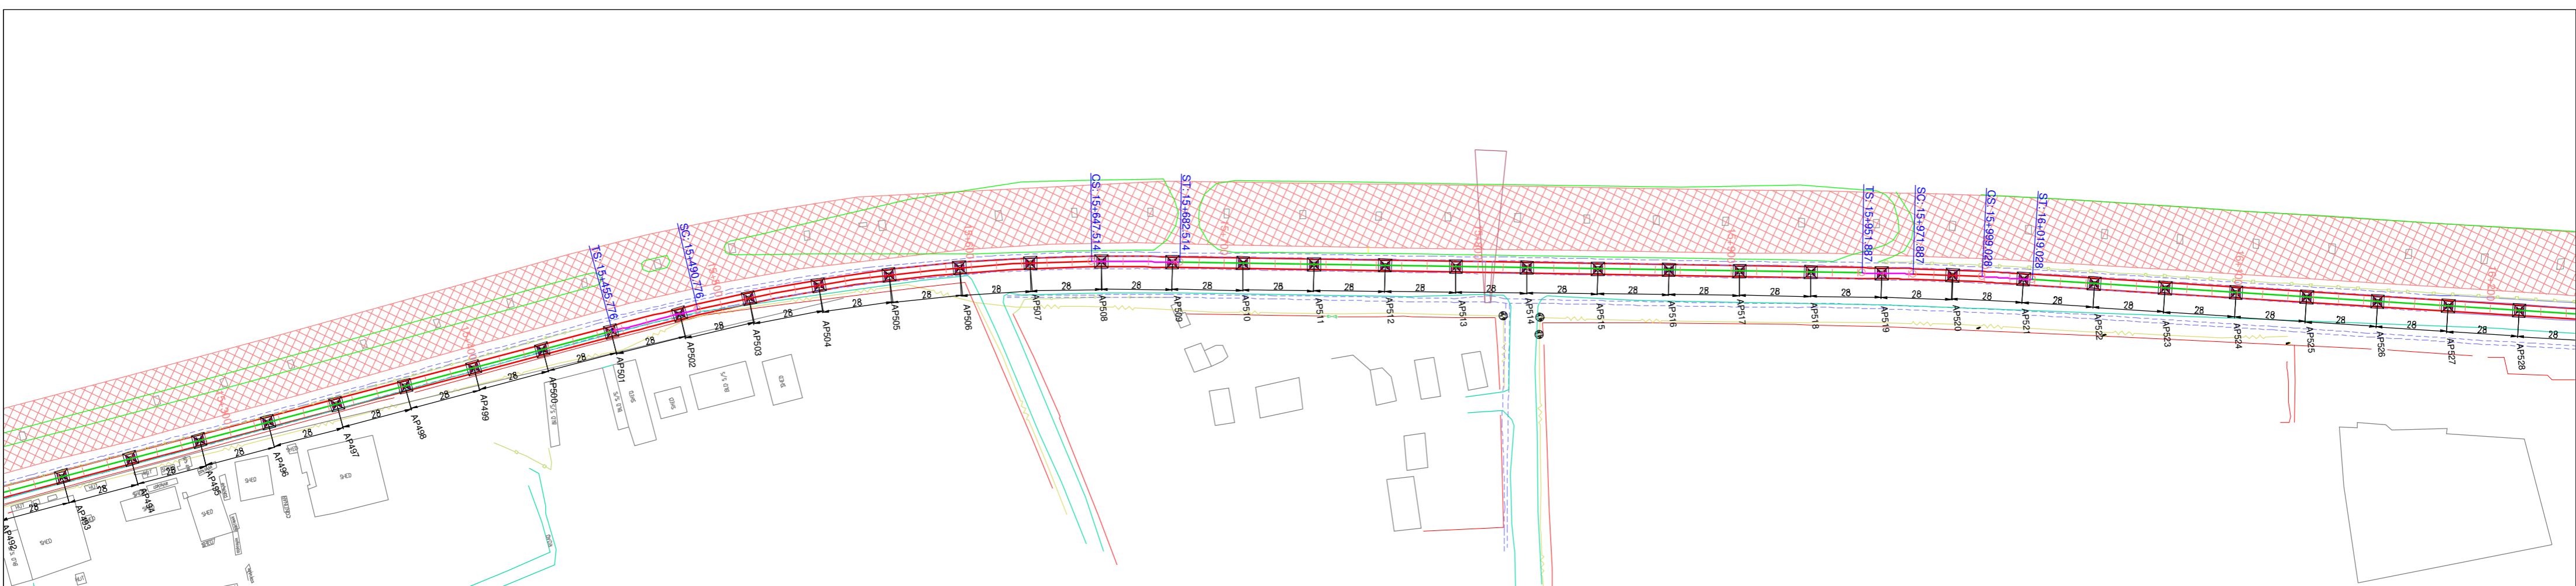


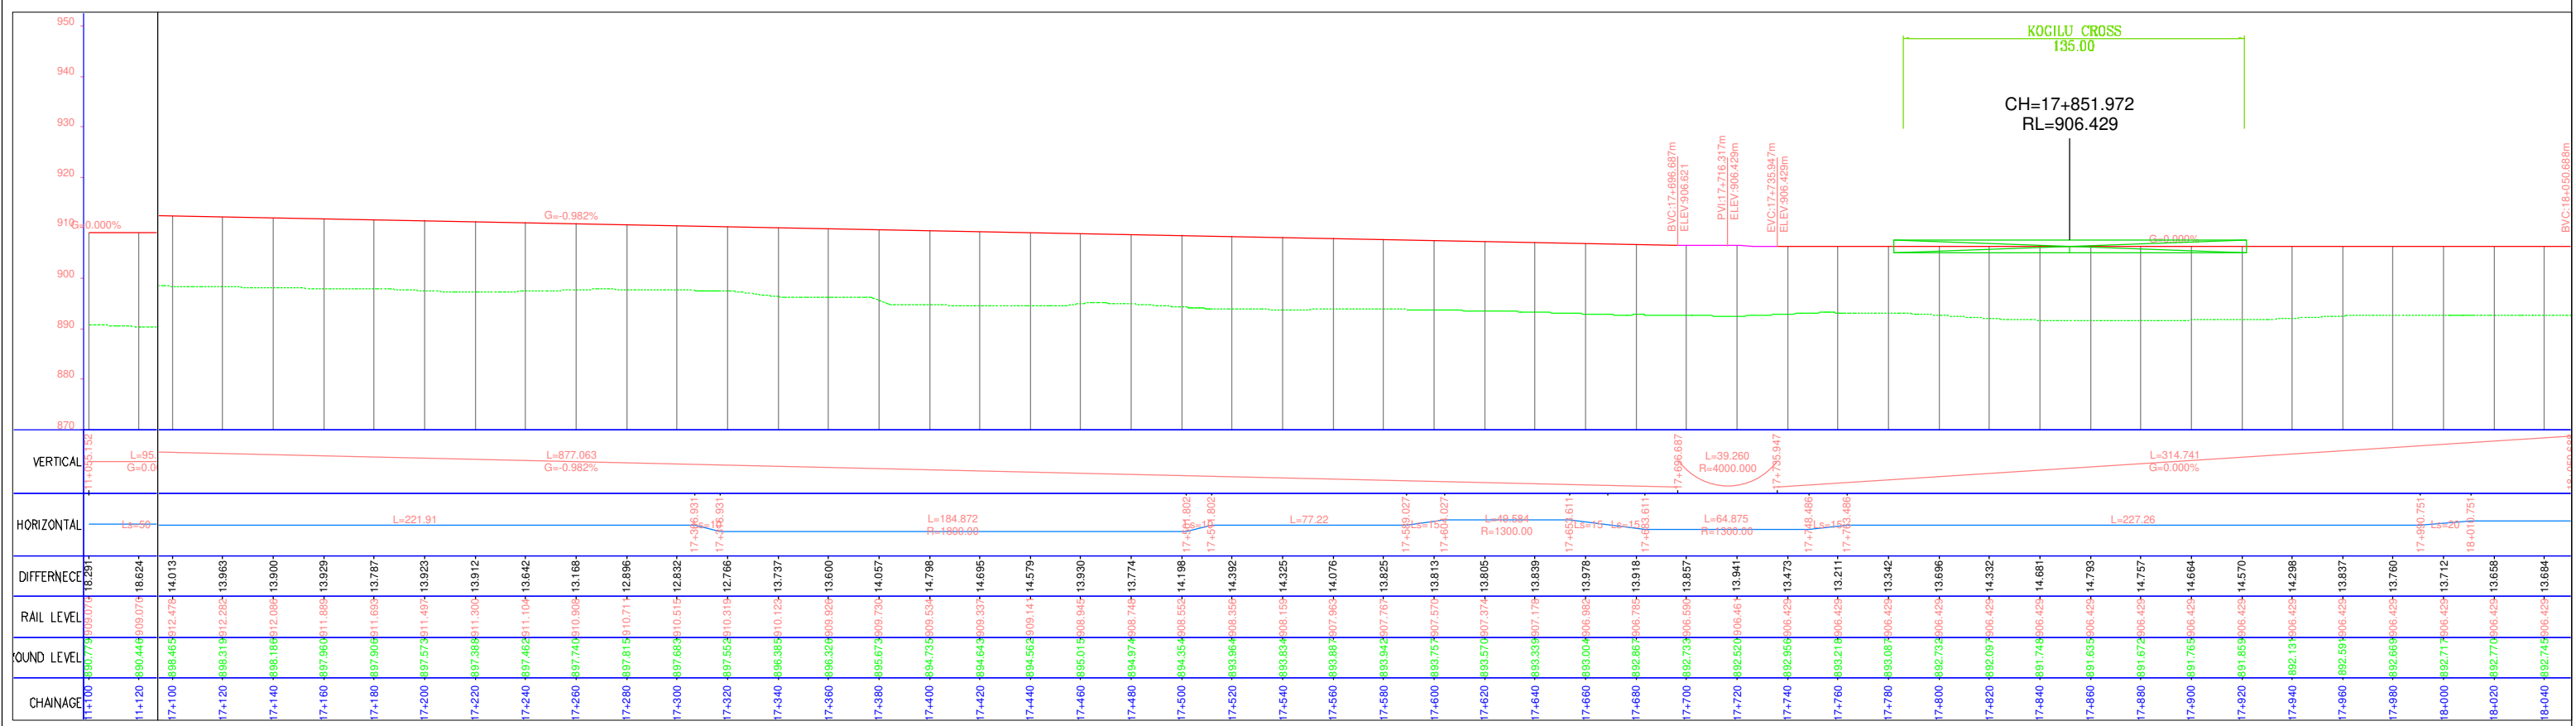
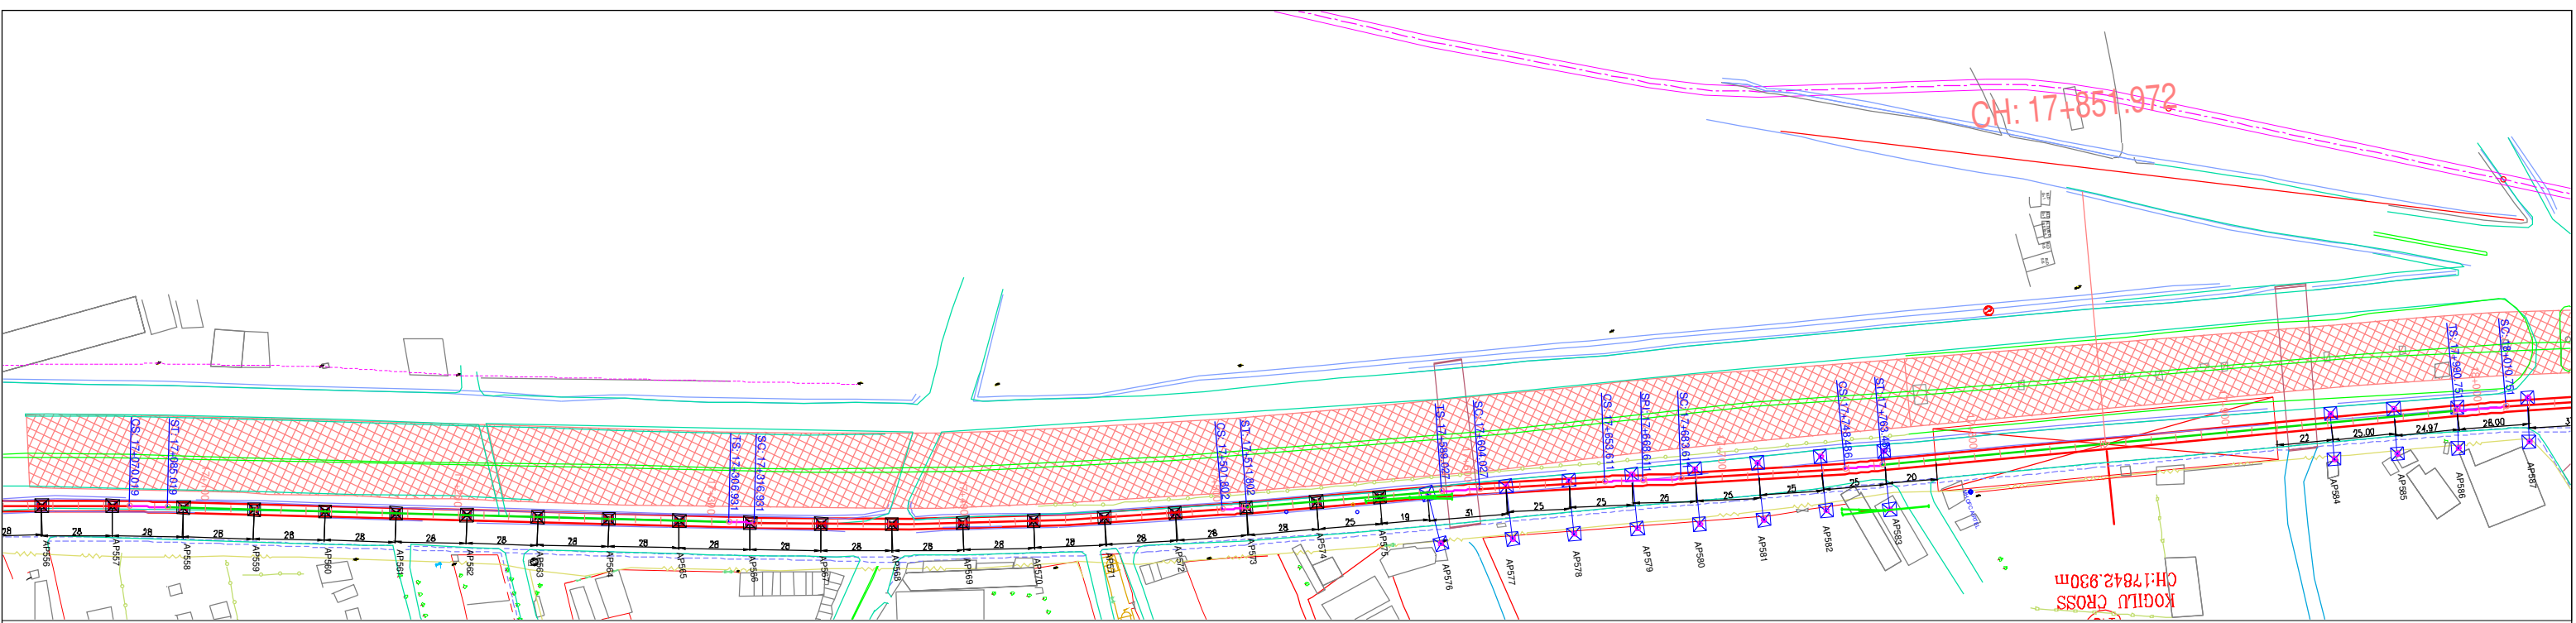
- NOTES:-**
- ALL DIMENSIONS AND LEVELS ARE IN METERS.
 - FOLLOW FIGURED DIMENSIONS ONLY.

ISSUE	DESCRIPTION	APPROVED	DATE	 BANGALORE METRO RAIL CORPORATION LIMITED 3rd Floor, BMTCL Complex, K.H.Road, Shanthinagar, Bangalore- 560 027. TEL: 91-80- 2296 9300		PHASE-2B K.R PURAM (STATION EXCLUDED) TO KEMPEGOWDA INTERNATIONAL AIRPORT	
				DRAWING NAME: PLAN AND PROFILE OF VIADUCT FROM CH:15300.000 TO CH:16200.00		DRAWING No.: BMRCL / PH-2B / AIRPORT LINK / VDT / PP / 018	
				'P' (PRELIMINARY) ISSUES ARE NOT TO BE USED FOR CONSTRUCTION / FABRICATION BUT ARE ISSUED FOR LIMITED PURPOSES ONLY AS INDICATED IN THE SMALL BLOCK AT THE TOP RIGHT HAND CORNER OF THE TITLE BLOCK. CONSTRUCTION / FABRICATION WORK IS PERMITTED ON 'R' (RELEASED) ISSUES INFORMATION CONTAINED WITHIN 'HOLD' IS NOT RELEASED FOR CONSTRUCTION / FABRICATION. FIELD MUST GET DESIGN OFFICE TO CLEAR 'HOLDS' IN TIME BEFORE PROCEEDING WITH ANY CONSTRUCTION / FABRICATION WORK RELATED TO 'HOLDS'.		ISSUE: R1 DATE (CURRENT ISSUE): 12-06-2019	
				DRAWN: _____ CHECKED: _____		SCALE: AS SHOWN DATE (FOR ISSUE): 15-03-2019	

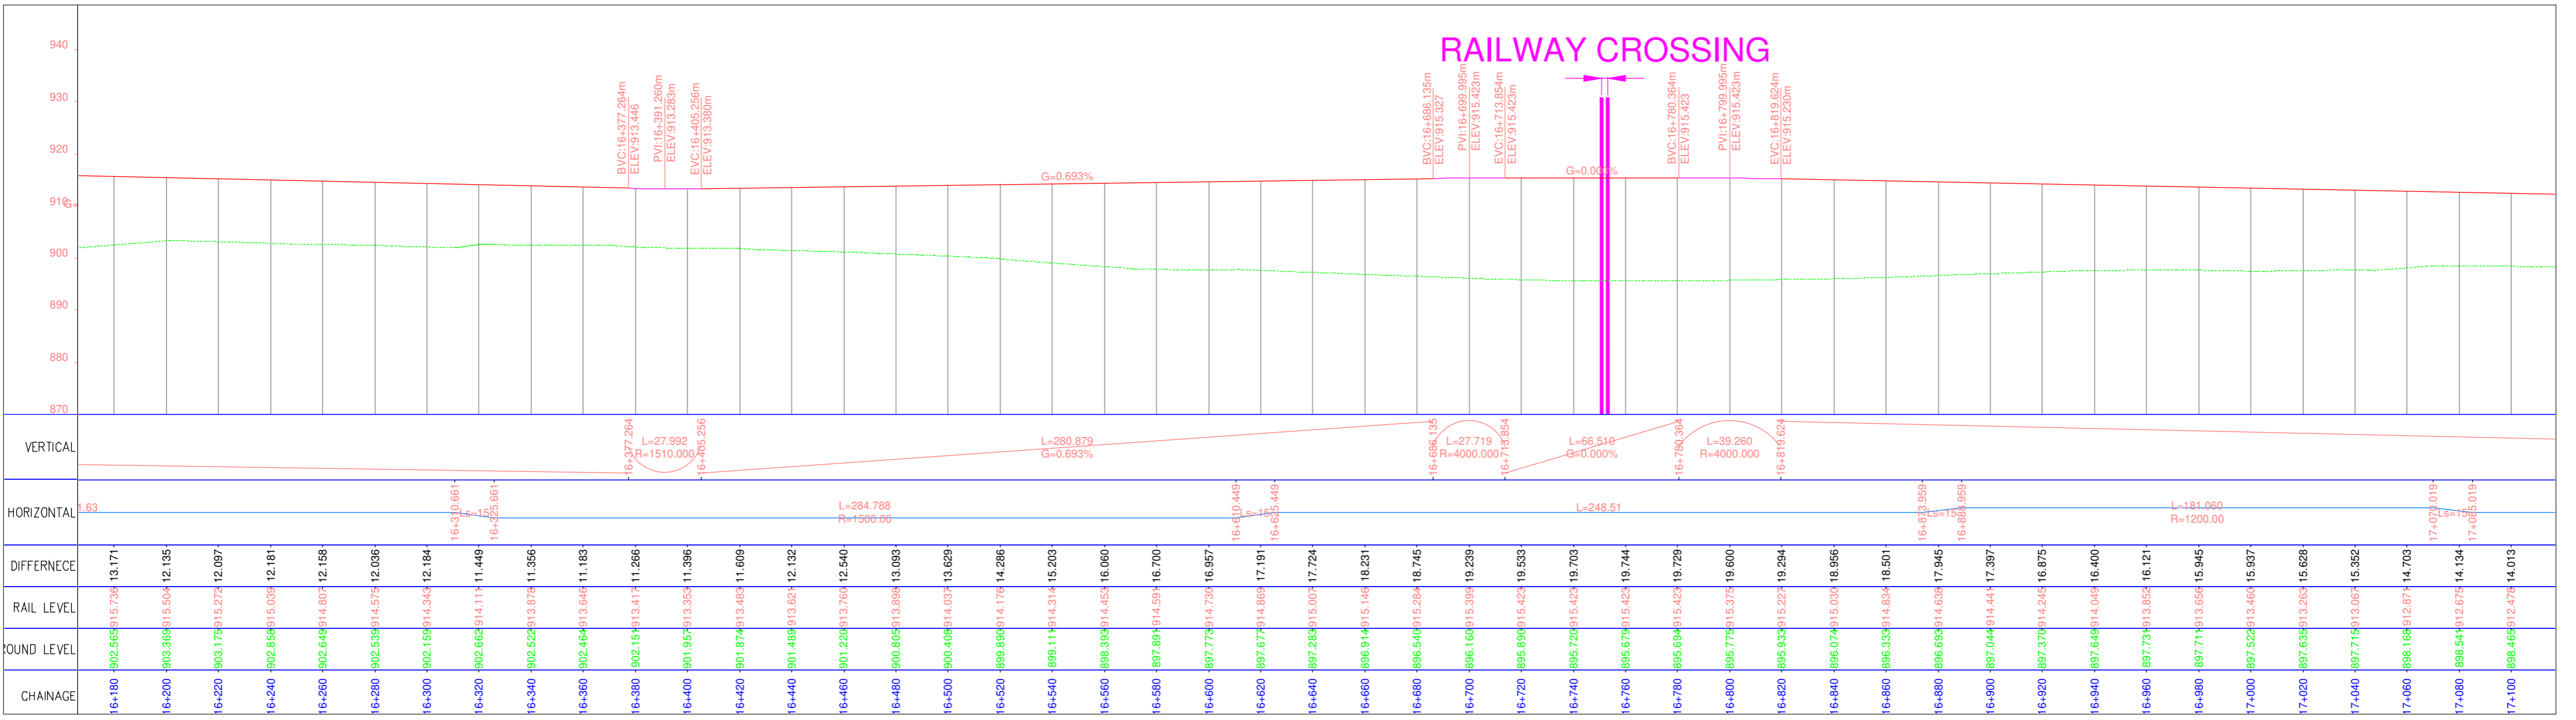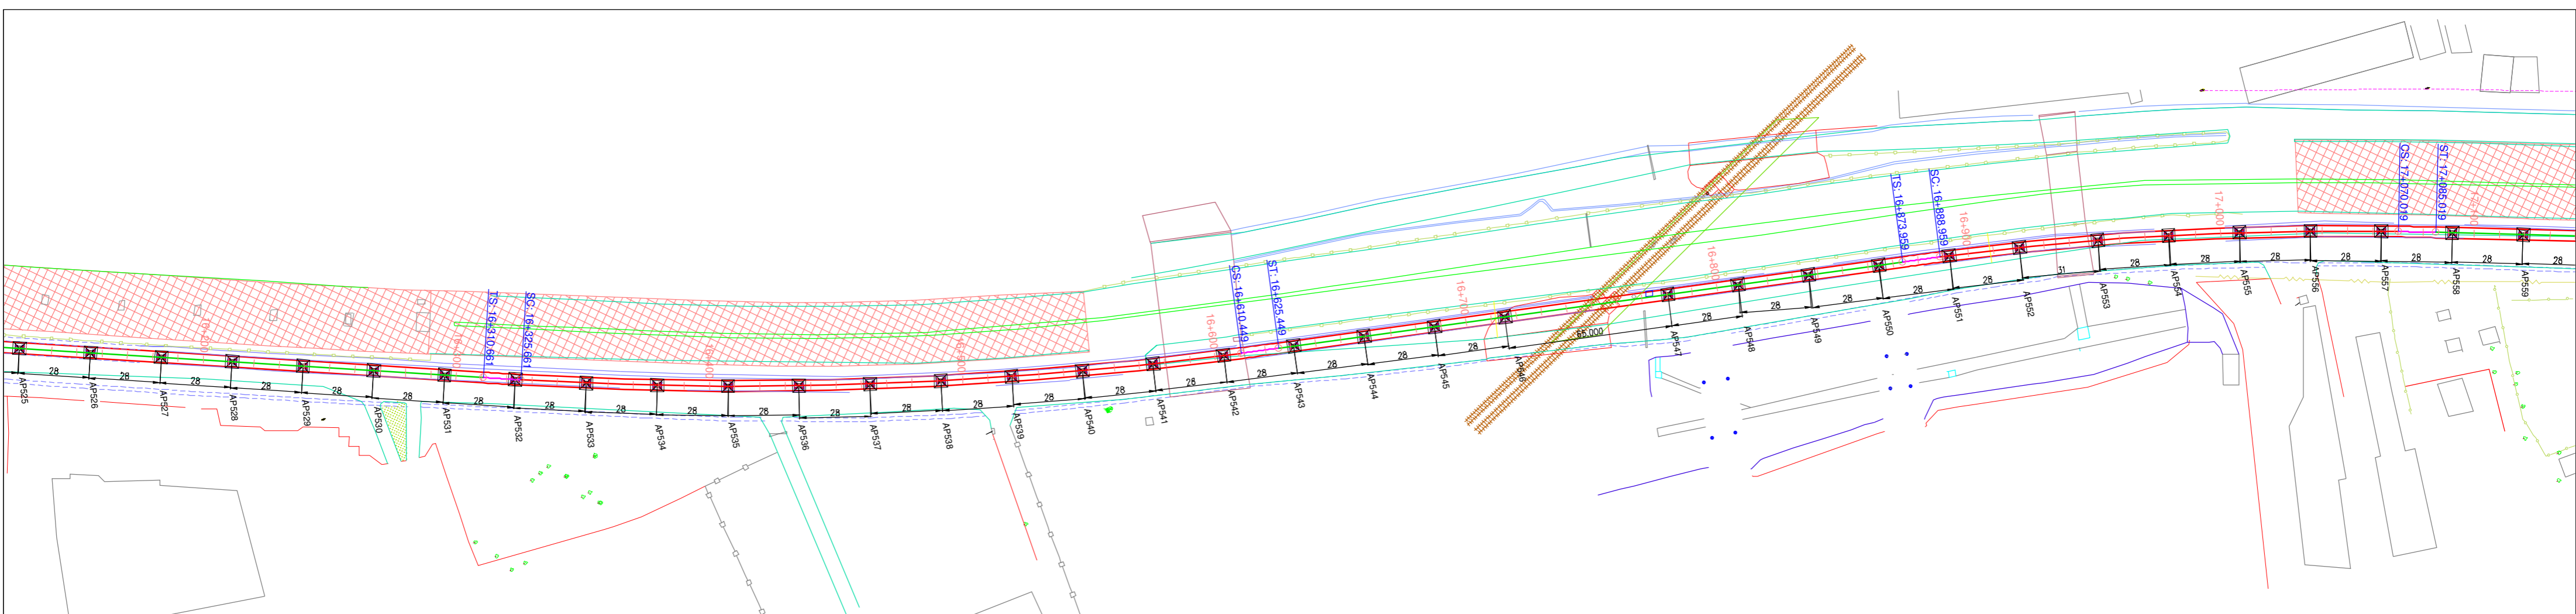


- NOTES:-**
- ALL DIMENSIONS AND LEVELS ARE IN METERS.
 - FOLLOW FIGURED DIMENSIONS ONLY.



ISSUE	DESCRIPTION	APPROVED	DATE	 BANGALORE METRO RAIL CORPORATION LIMITED 3rd Floor, BMTCL Complex, K.H.Road, Shanthinagar, Bangalore- 560 027. TEL: 91-80- 2296 9300				PHASE-2B K.R PURAM (STATION EXCLUDED) TO KEMPEGOWDA INTERNATIONAL AIRPORT	
				DRAWING NAME: PLAN AND PROFILE OF VIADUCT FROM CH:16200.000 TO CH:17100.00				DRAWING No.: BMRCL / PH-2B / AIRPORT LINK / VDT / PP / 019	
				'P' (PRELIMINARY) ISSUES ARE NOT TO BE USED FOR CONSTRUCTION / FABRICATION BUT ARE ISSUED FOR LIMITED PURPOSES ONLY AS INDICATED IN THE SMALL BLOCK AT THE TOP RIGHT HAND CORNER OF THE TITLE BLOCK. CONSTRUCTION / FABRICATION WORK IS PERMITTED ON 'R' (RELEASED) ISSUES INFORMATION CONTAINED WITHIN 'HOLD' IS NOT RELEASED FOR CONSTRUCTION / FABRICATION. FIELD MUST GET DESIGN OFFICE TO CLEAR 'HOLDS' IN TIME BEFORE PROCEEDING WITH ANY CONSTRUCTION / FABRICATION WORK RELATED TO 'HOLDS'.				ISSUE: R1	
				DRAWN: _____ CHECKED: _____		SCALE: AS SHOWN		DATE (CURRENT ISSUE): 12-06-2019	
						DATE (RO ISSUE): 15-03-2019			



NOTES:-
 1. ALL DIMENSIONS AND LEVELS ARE IN METERS.
 2. FOLLOW FIGURED DIMENSIONS ONLY.

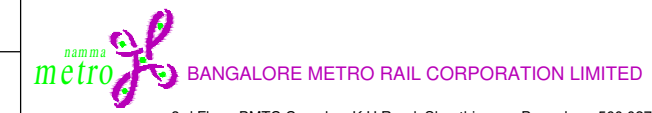
ISSUE	DESCRIPTION	APPROVED	DATE	 PHASE-2B K.R PURAM (STATION EXCLUDED) TO KEMPEGOWDA INTERNATIONAL AIRPORT DRAWING NAME: PLAN AND PROFILE OF VIADUCT FROM CH:17100.000 TO CH:18000.00 DRAWING No.: BMRL / PH-2B / AIRPORT LINK / VDT / PP / 020 SCALE: AS SHOWN DATE (CURRENT ISSUE): 15-03-2019			
				R1 DATE (CURRENT ISSUE): 12-06-2019			

P (PRELIMINARY) ISSUES ARE NOT TO BE USED FOR CONSTRUCTION / FABRICATION BUT ARE ISSUED FOR LIMITED PURPOSES ONLY AS INDICATED IN THE SMALL BLOCK AT THE TOP RIGHT HAND CORNER OF THE TITLE BLOCK.
 CONSTRUCTION / FABRICATION WORK IS PERMITTED ON 'P' (RELEASED) ISSUES INFORMATION CONTAINED WITHIN 'HOLD' IS NOT RELEASED FOR CONSTRUCTION / FABRICATION. FIELD MUST GET DESIGN OFFICE TO CLEAR 'HOLDS' IN TIME BEFORE PROCEEDING WITH ANY CONSTRUCTION / FABRICATION WORK RELATED TO 'HOLDS'.

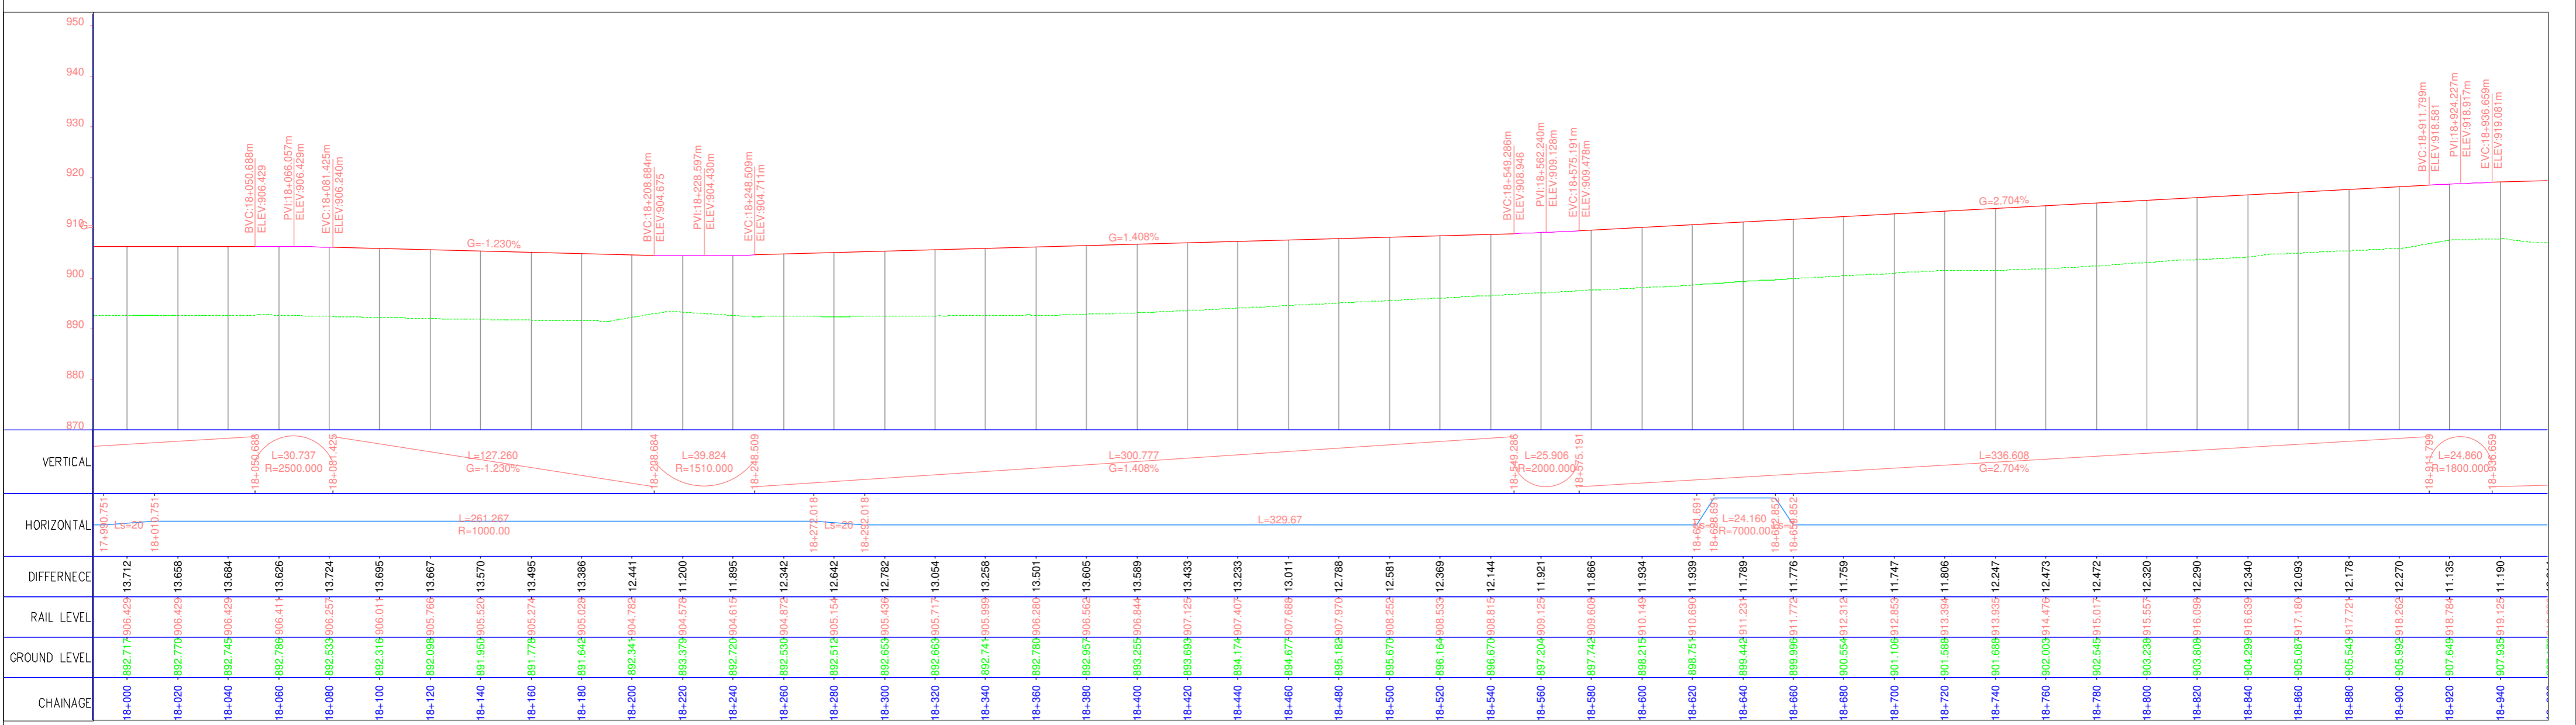
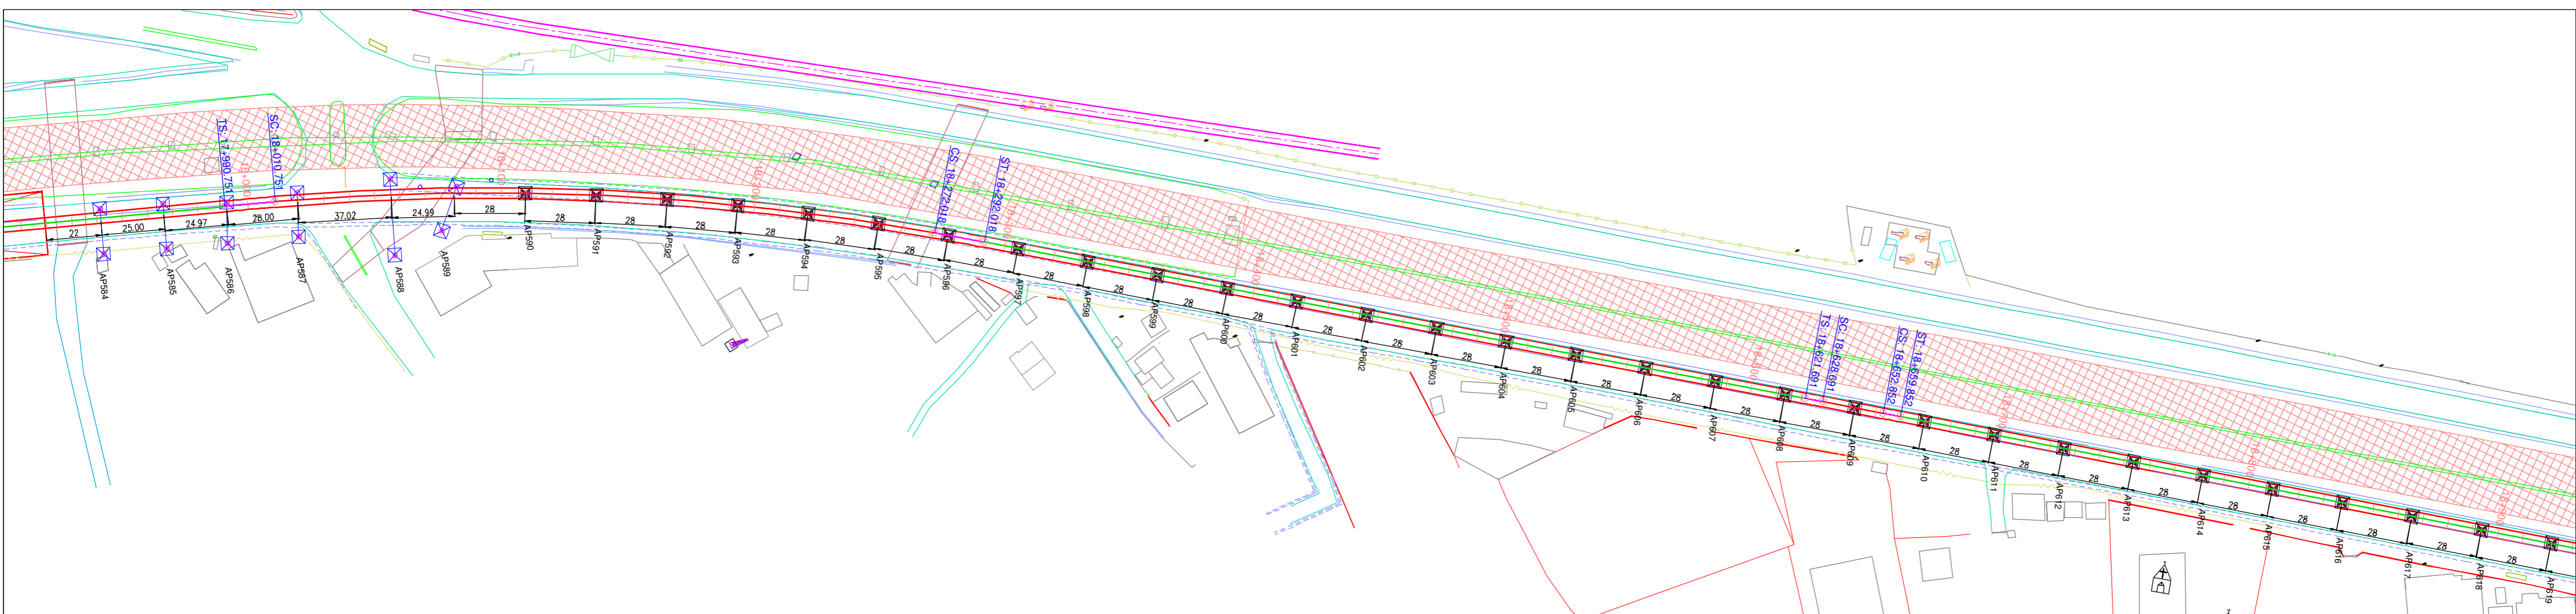


CHAINAGE	GROUND LEVEL	RAIL LEVEL	DIFFERENCE
18+000	892.713	906.428	13.712
18+020	892.776	906.428	13.658
18+040	892.745	906.428	13.684
18+060	892.786	906.411	13.626
18+080	892.555	906.257	13.724
18+100	892.316	906.011	13.695
18+120	892.098	905.766	13.667
18+140	891.950	905.520	13.570
18+160	891.778	905.274	13.495
18+180	891.642	905.028	13.386
18+200	892.341	904.782	12.441
18+220	893.375	904.579	11.200
18+240	892.729	904.615	11.895
18+260	892.530	904.875	12.342
18+280	892.512	905.154	12.642
18+300	892.653	905.436	12.782
18+320	892.665	905.717	13.054
18+340	892.741	905.999	13.258
18+360	892.786	906.280	13.501
18+380	892.957	906.562	13.605
18+400	893.255	906.844	13.589
18+420	893.693	907.125	13.433
18+440	894.174	907.407	13.233
18+460	894.677	907.688	13.011
18+480	895.182	907.970	12.788
18+500	895.676	908.252	12.581
18+520	896.164	908.533	12.369
18+540	896.670	908.815	12.144
18+560	897.204	909.125	11.921
18+580	897.745	909.609	11.866
18+600	898.215	910.149	11.934
18+620	898.754	910.690	11.939
18+640	899.445	911.231	11.789
18+660	899.996	911.772	11.776
18+680	900.554	912.312	11.759
18+700	901.105	912.853	11.747
18+720	901.688	913.394	11.806
18+740	901.668	913.935	12.247
18+760	902.003	914.476	12.473
18+780	902.545	915.017	12.472
18+800	903.238	915.557	12.320
18+820	903.608	916.098	12.290
18+840	904.299	916.639	12.340
18+860	905.087	917.180	12.093
18+880	905.545	917.721	12.178
18+900	905.992	918.262	12.270
18+920	907.648	918.794	11.135
18+940	907.935	919.125	11.190


- NOTES:-**
- ALL DIMENSIONS AND LEVELS ARE IN METERS.
 - FOLLOW FIGURED DIMENSIONS ONLY.



ISSUE	DESCRIPTION	APPROVED	DATE	 BANGALORE METRO RAIL CORPORATION LIMITED 3rd Floor, BMTCC Complex, K.H.Road, Shanthinagar, Bangalore- 560 027. TEL: 91-80-2296 9300				PHASE-2B K.R PURAM (STATION EXCLUDED) TO KEMPEGOWDA INTERNATIONAL AIRPORT	
				DRAWING NAME: PLAN AND PROFILE OF VIADUCT FROM CH:17900.000 TO CH:18900.00				DRAWING No.: BMRCL / PH-2B / AIRPORT LINK / VDT / PP / 021	
				P (PRELIMINARY) ISSUES ARE NOT TO BE USED FOR CONSTRUCTION / FABRICATION BUT ARE ISSUED FOR LIMITED PURPOSES ONLY AS INDICATED IN THE SMALL BLOCK AT THE TOP RIGHT HAND CORNER OF THE TITLE BLOCK. CONSTRUCTION / FABRICATION WORK IS PERMITTED ON 'R' (RELEASED) ISSUES INFORMATION CONTAINED WITHIN 'HOLD' IS NOT RELEASED FOR CONSTRUCTION / FABRICATION. FIELD MUST GET DESIGN OFFICE TO CLEAR 'HOLDS' IN TIME BEFORE PROCEEDING WITH ANY CONSTRUCTION / FABRICATION WORK RELATED TO 'HOLDS'.				ISSUE: R1	
				DRAWN: _____ CHECKED: _____		SCALE: AS SHOWN		DATE (CURRENT ISSUE): 12-06-2019	
						DATE (ISSUE): 15-03-2019			

PERIPHERAL RING ROAD

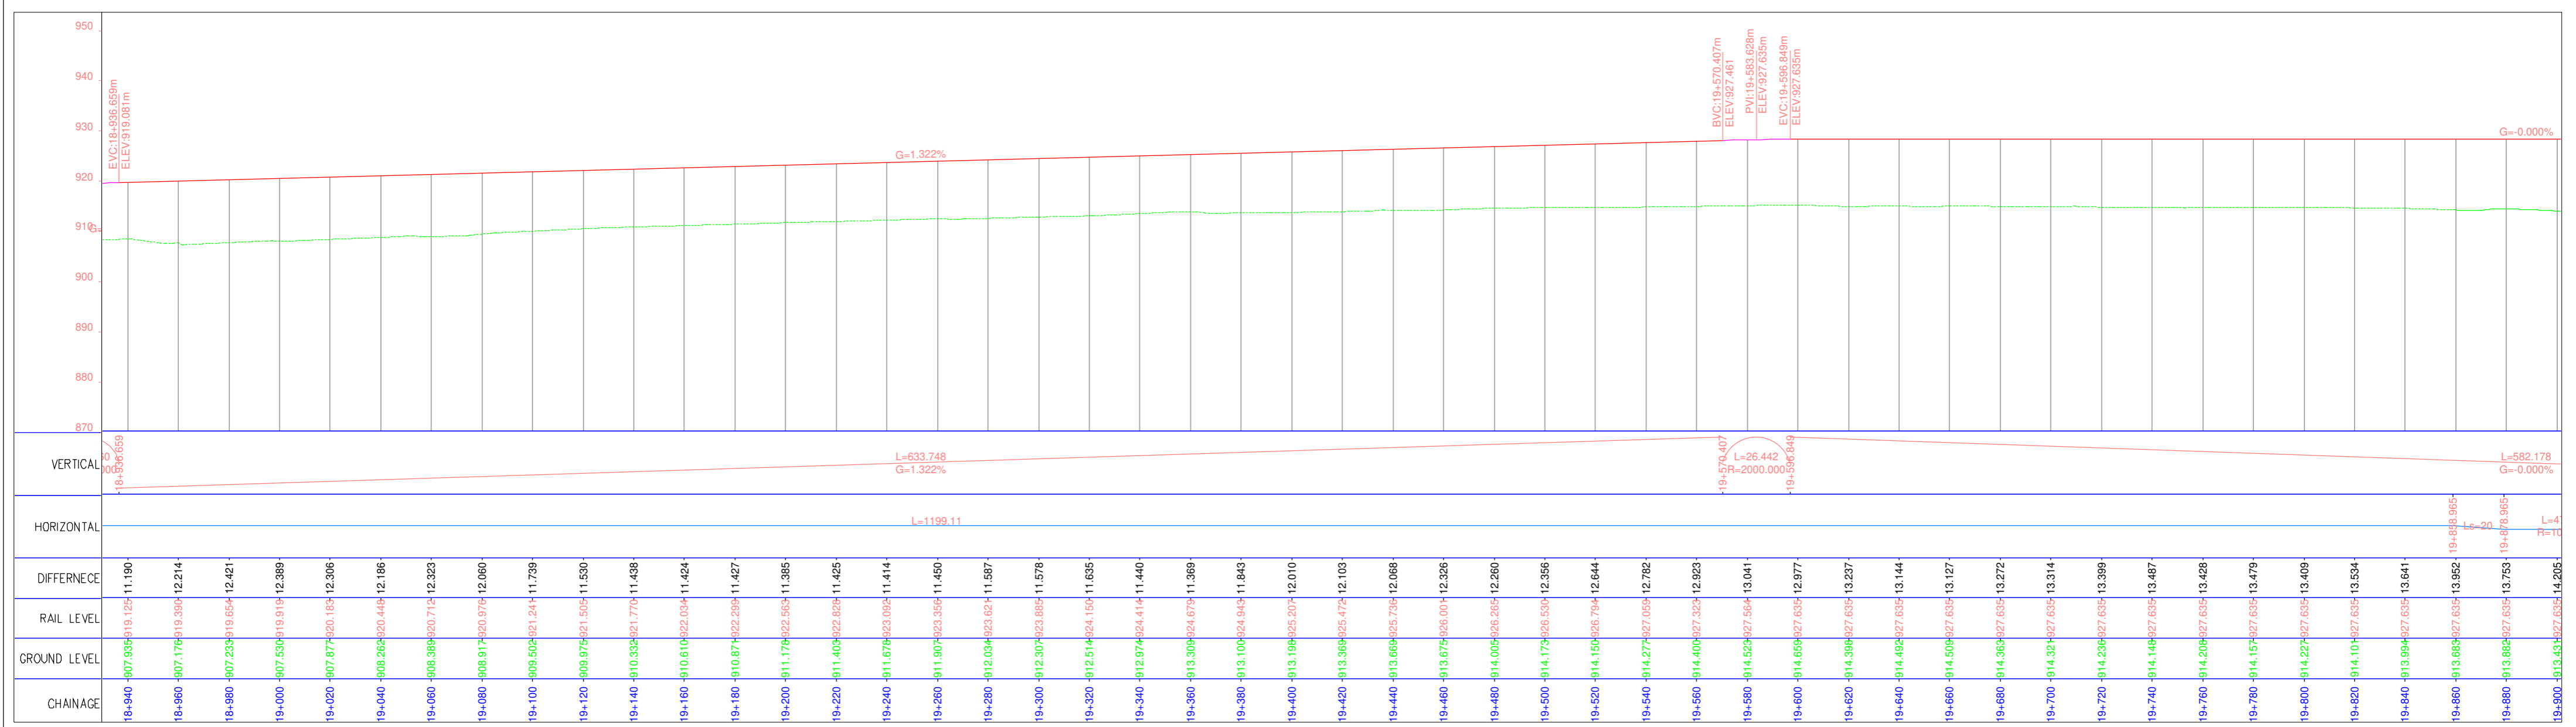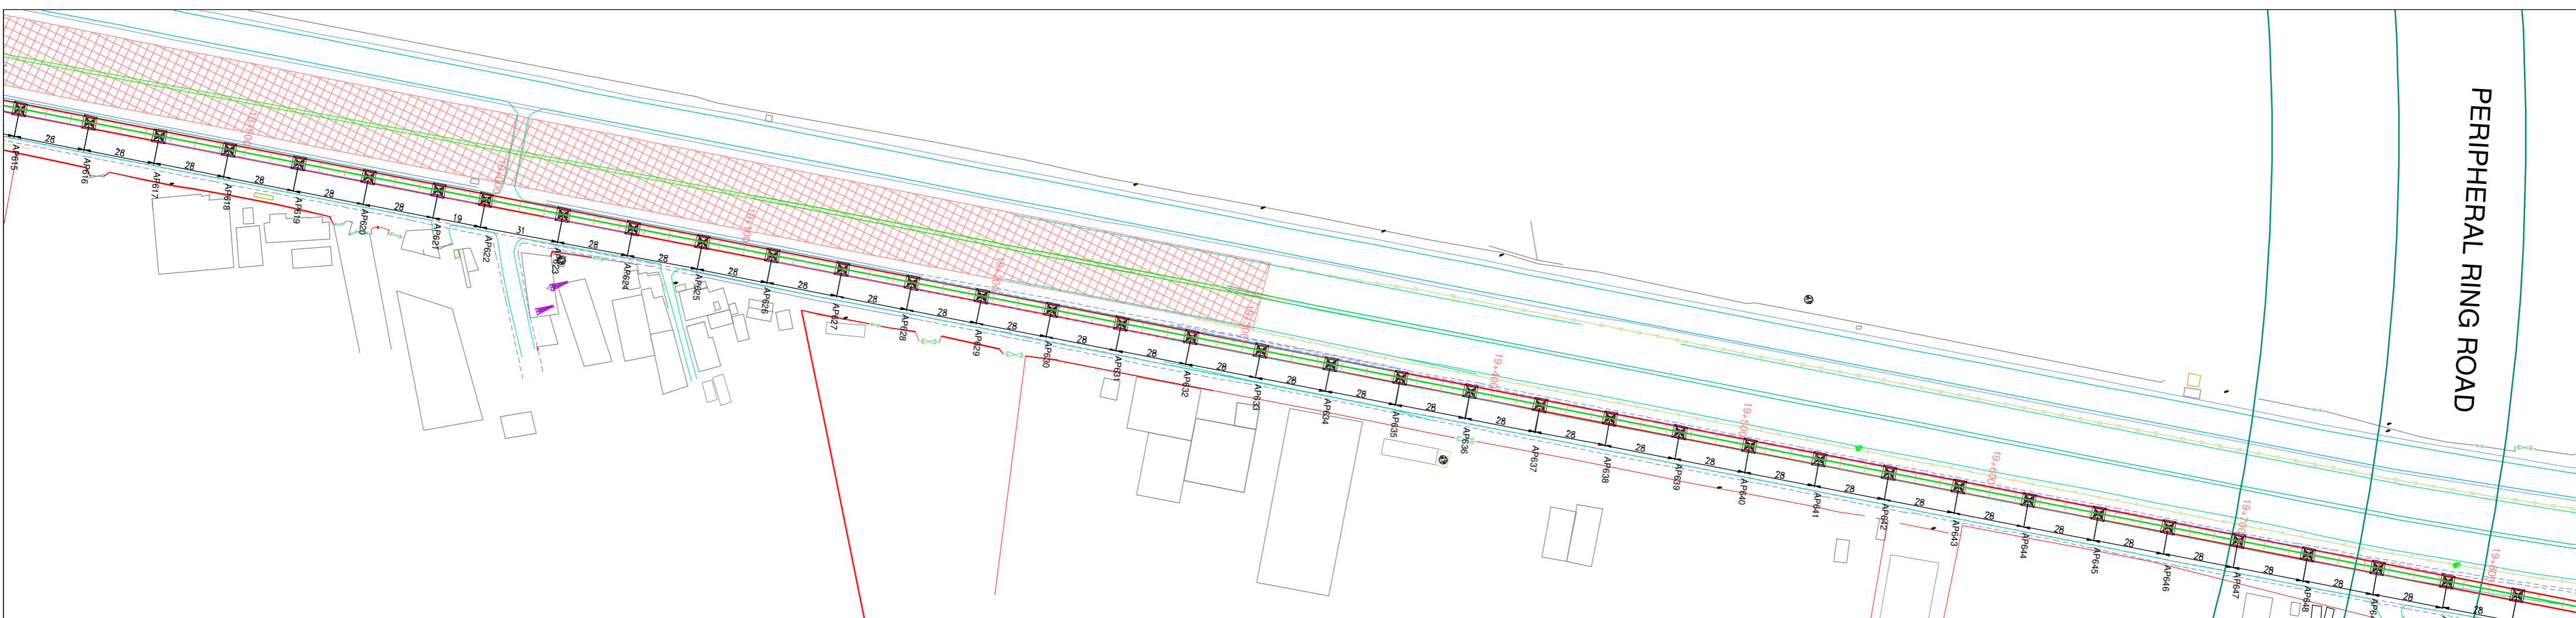


- NOTES:-**
- ALL DIMENSIONS AND LEVELS ARE IN METERS.
 - FOLLOW FIGURED DIMENSIONS ONLY.

ISSUE	DESCRIPTION	APPROVED	DATE	 BANGALORE METRO RAIL CORPORATION LIMITED 3rd Floor, BMTC Complex, K.H.Road, Shanthinagar, Bangalore- 560 027. TEL: 91-80-2296 9300				PHASE-2B K.R PURAM (STATION EXCLUDED) TO KEMPEGOWDA INTERNATIONAL AIRPORT					
				DRAWING NAME: PLAN AND PROFILE OF VIADUCT FROM CH:18800.000 TO CH:19800.00				DRAWING No.: BMRCL / PH-2B / AIRPORT LINK / VDT / PP / 022					
				'P' (PRELIMINARY) ISSUES ARE NOT TO BE USED FOR CONSTRUCTION / FABRICATION BUT ARE ISSUED FOR LIMITED PURPOSES ONLY AS INDICATED IN THE SMALL BLOCK AT THE TOP RIGHT HAND CORNER OF THE TITLE BLOCK. CONSTRUCTION / FABRICATION WORK IS PERMITTED ON 'R' (RELEASED) ISSUES INFORMATION CONTAINED WITHIN 'HOLD' IS NOT RELEASED FOR CONSTRUCTION / FABRICATION. FIELD MUST GET DESIGN OFFICE TO CLEAR 'HOLDS' IN TIME BEFORE PROCEEDING WITH ANY CONSTRUCTION / FABRICATION WORK RELATED TO 'HOLDS'.				DRAWN: _____ CHECKED: _____		SCALE: AS SHOWN DATE (FOR ISSUE): 15-03-2019		ISSUE: R1 DATE (CURRENT ISSUE): 12-06-2019	

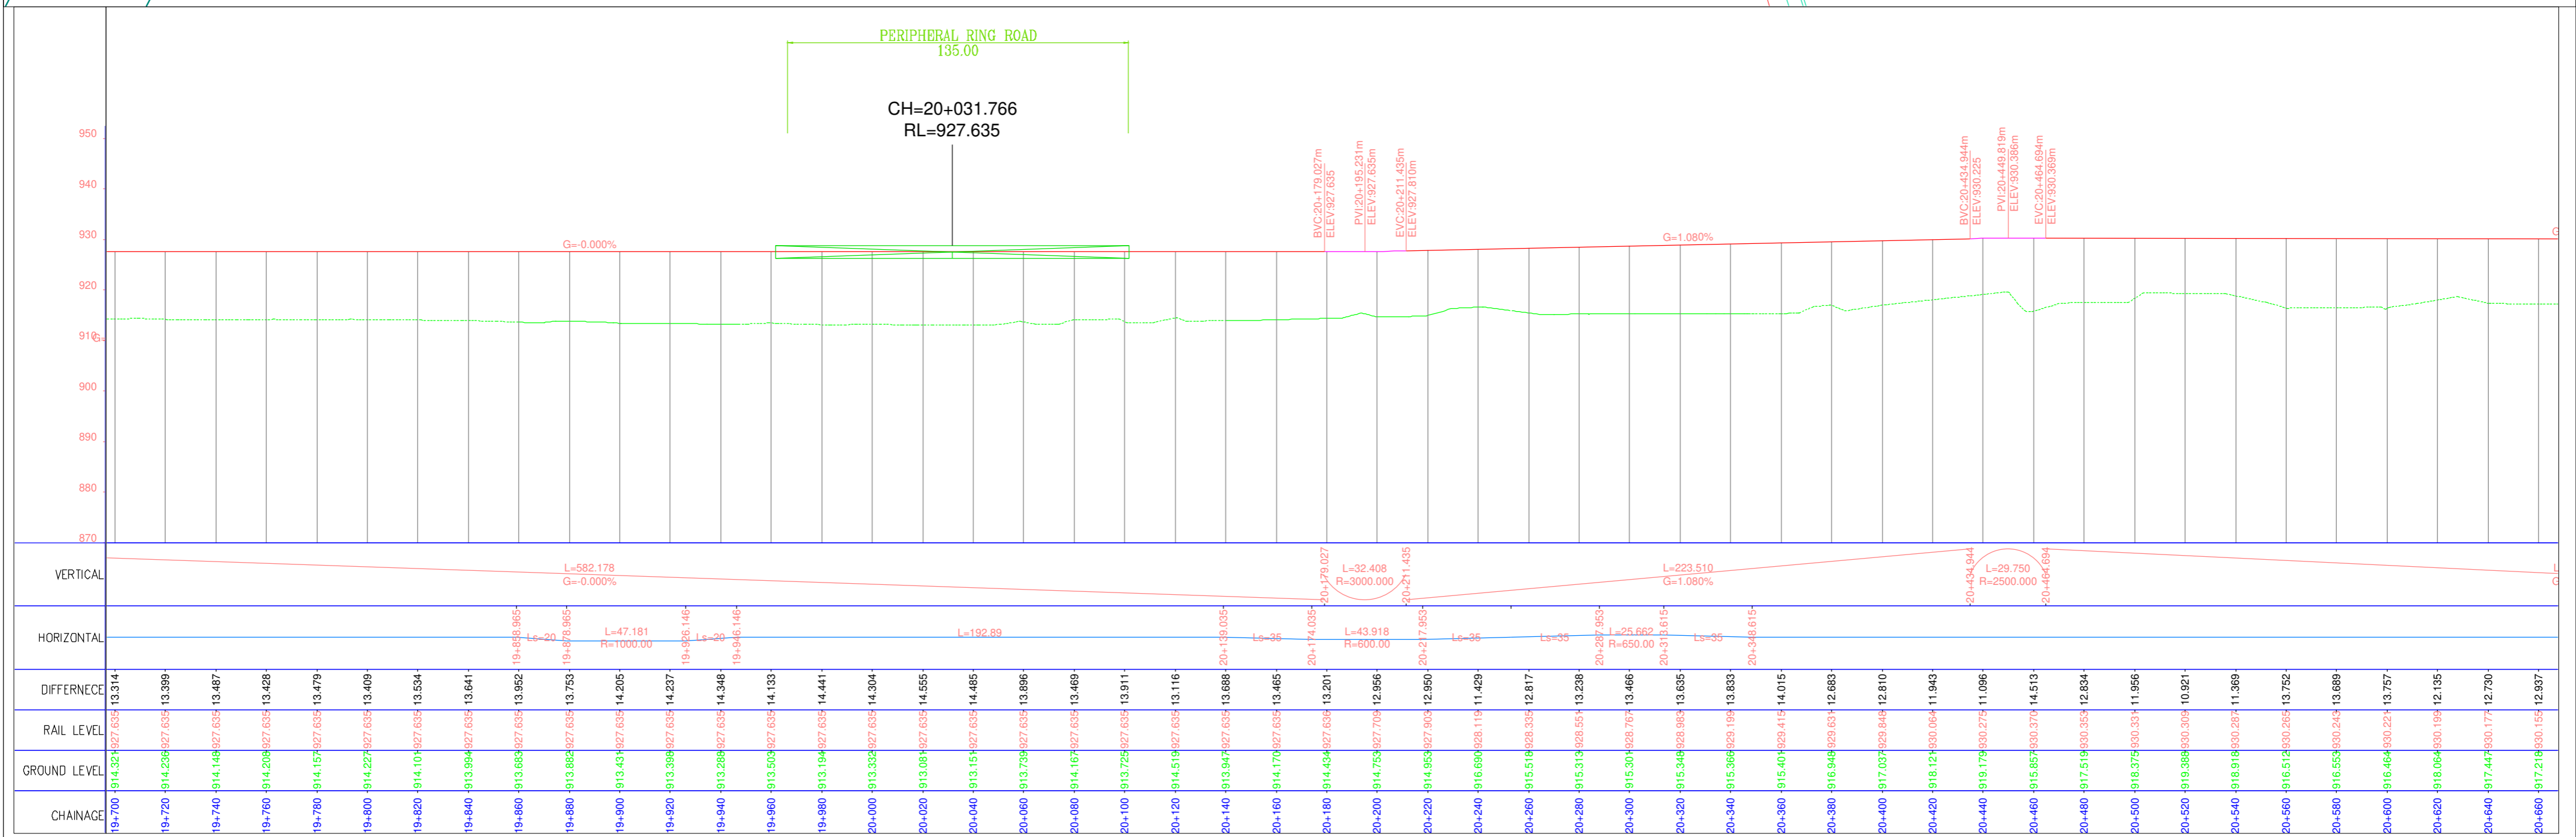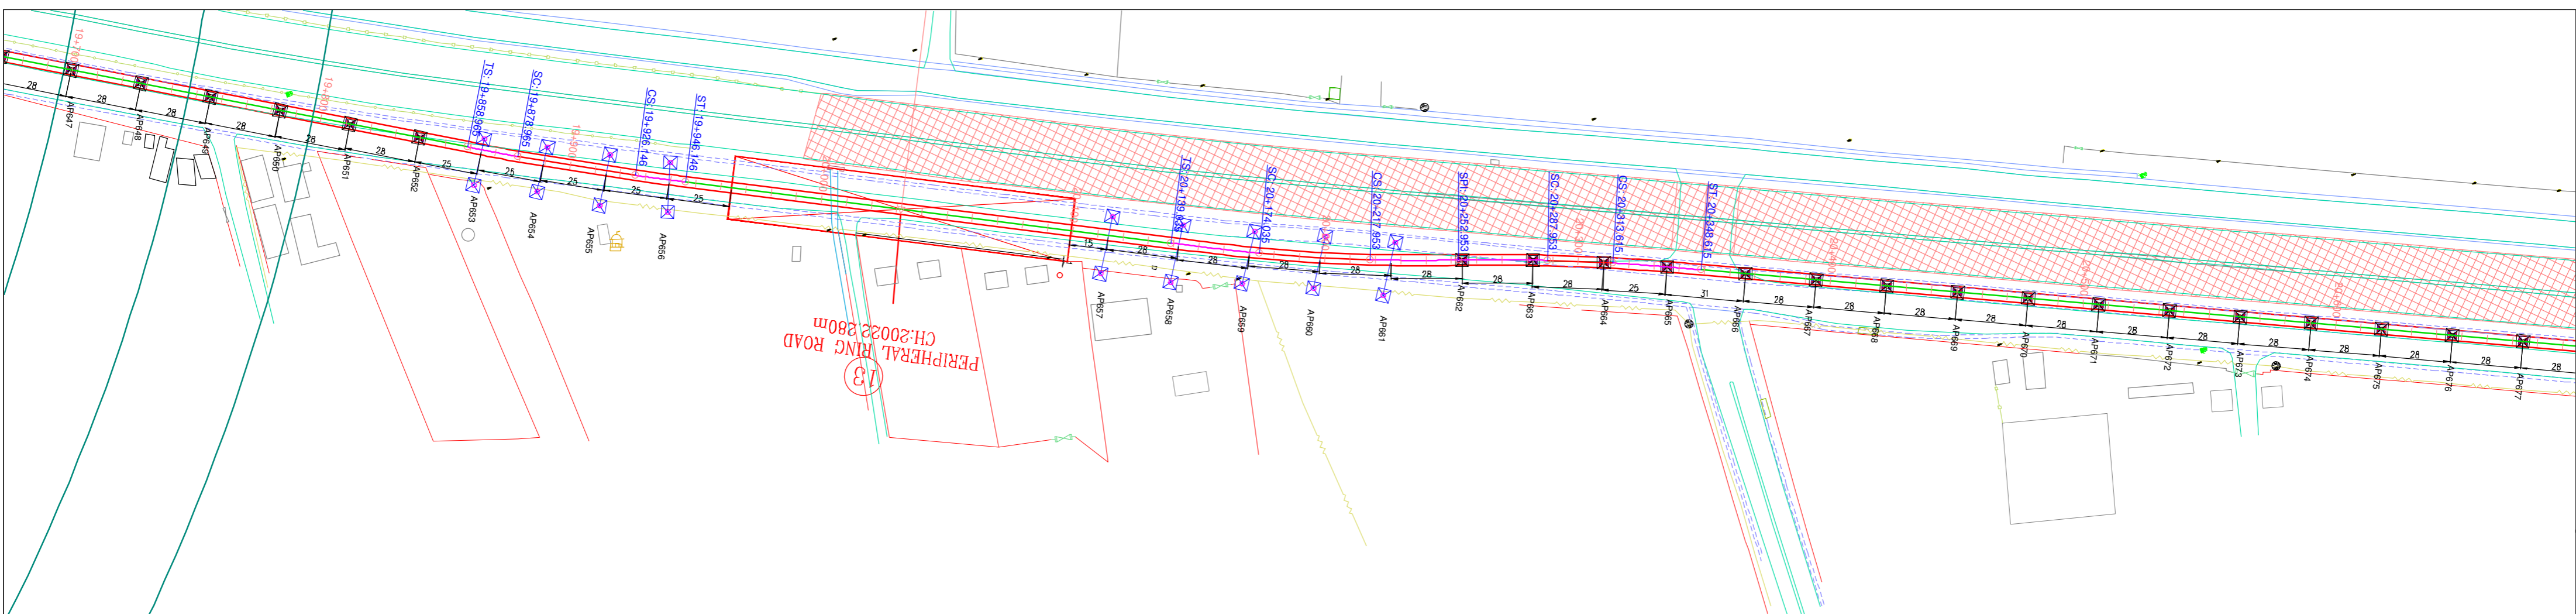

NOTES:-
 1. ALL DIMENSIONS AND LEVELS ARE IN METERS.
 2. FOLLOW FIGURED DIMENSIONS ONLY.

ISSUE	DESCRIPTION	APPROVED	DATE



BANGALORE METRO RAIL CORPORATION LIMITED
 3rd Floor, BMTCL Complex, K.H.Road, Shanthinagar, Bangalore- 560 027.
 TEL: 91-80-2296 9300

'P' (PRELIMINARY) ISSUES ARE NOT TO BE USED FOR CONSTRUCTION / FABRICATION BUT ARE ISSUED FOR LIMITED PURPOSES ONLY AS INDICATED IN THE SMALL BLOCK AT THE TOP RIGHT HAND CORNER OF THE TITLE BLOCK.
 CONSTRUCTION / FABRICATION WORK IS PERMITTED ON 'R' (RELEASED) ISSUES INFORMATION CONTAINED WITHIN 'HOLD' IS NOT RELEASED FOR CONSTRUCTION / FABRICATION. FIELD MUST GET DESIGN OFFICE TO CLEAR 'HOLDS' IN TIME BEFORE PROCEEDING WITH ANY CONSTRUCTION / FABRICATION WORK RELATED TO 'HOLDS'.

PHASE-2B
 K.R PURAM (STATION EXCLUDED) TO KEMPEGOWDA INTERNATIONAL AIRPORT

DRAWING NAME: **PLAN AND PROFILE OF VIADUCT FROM CH:19700.00 TO CH:20600.00**



DRAWING No.: **BMRCL / PH-2B / AIRPORT LINK / VDT / PP / 023**

DRAWN: _____ CHECKED: _____

SCALE: **AS SHOWN** DATE (CURRENT ISSUE): **15-03-2019**


DATE (ISSUE): **12-06-2019**

CH: 21+534.672

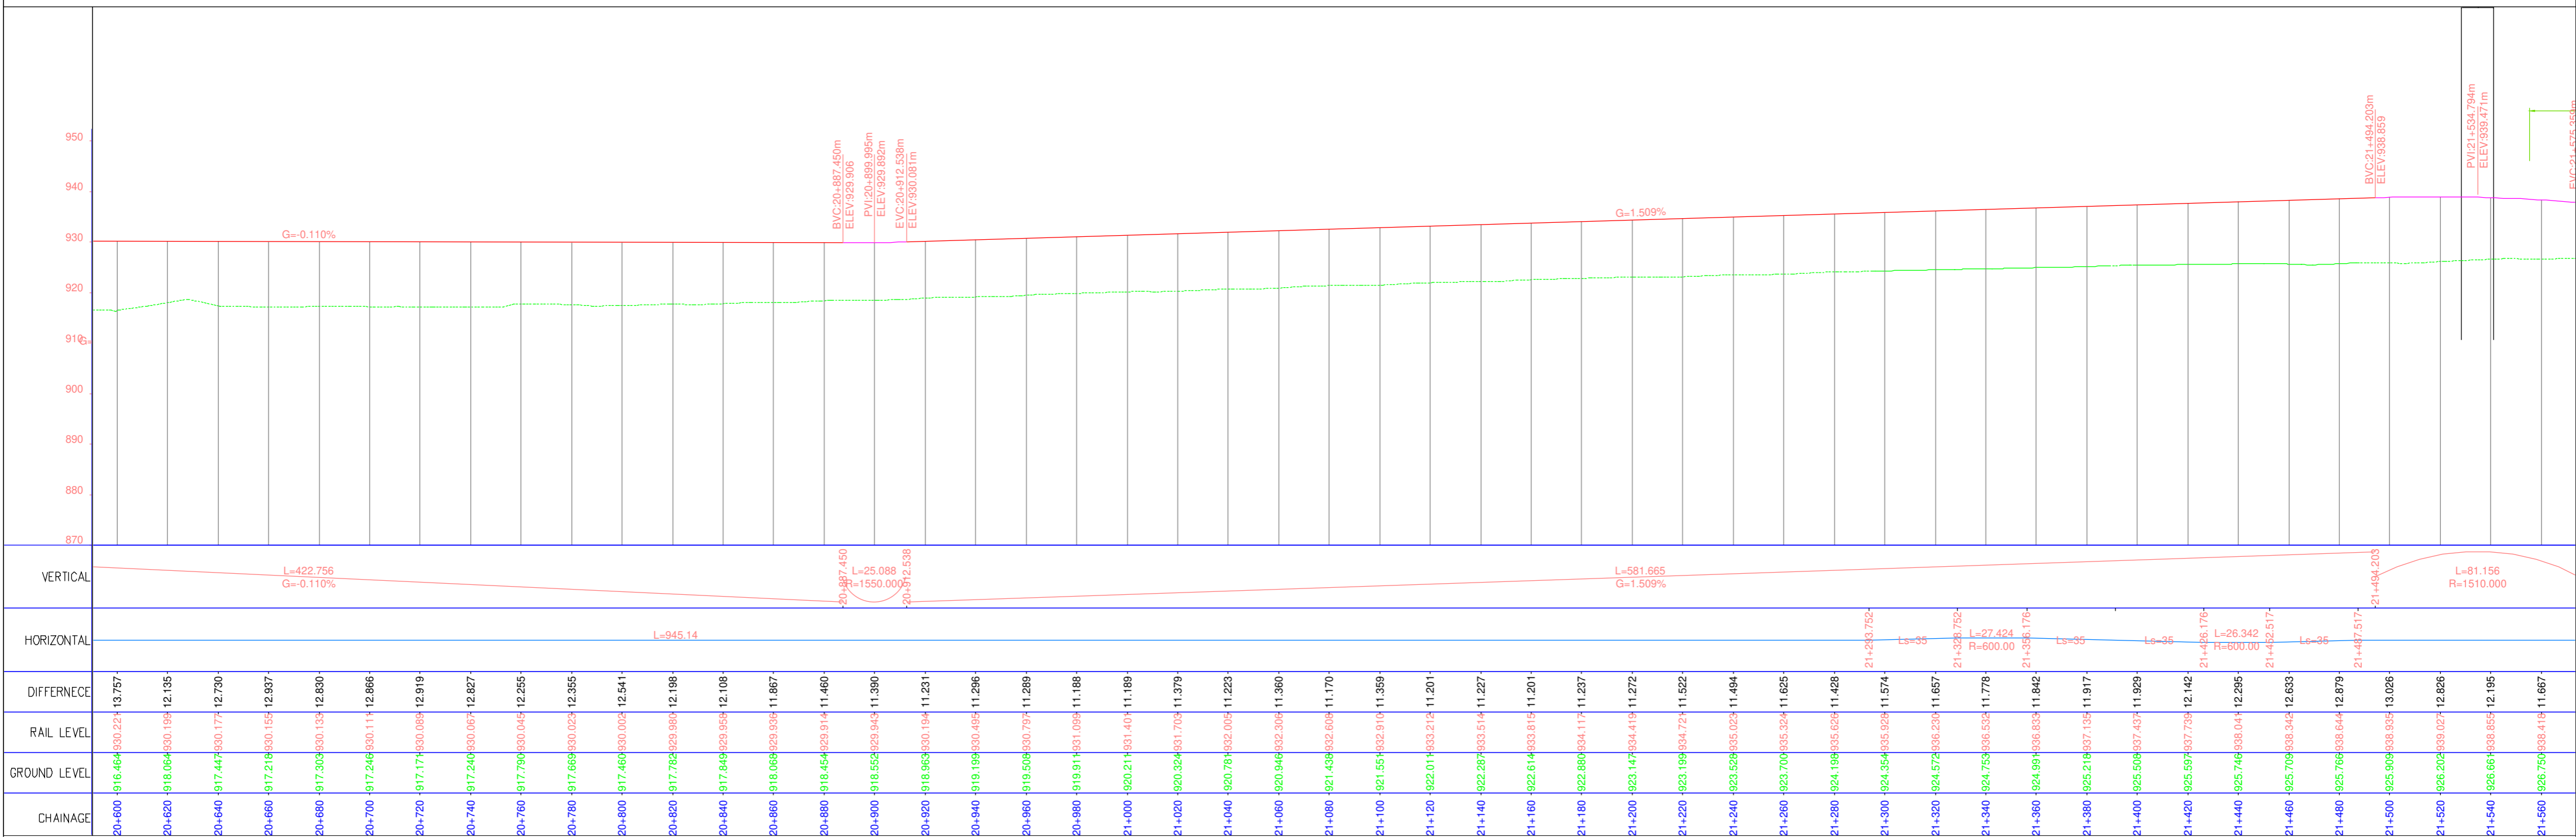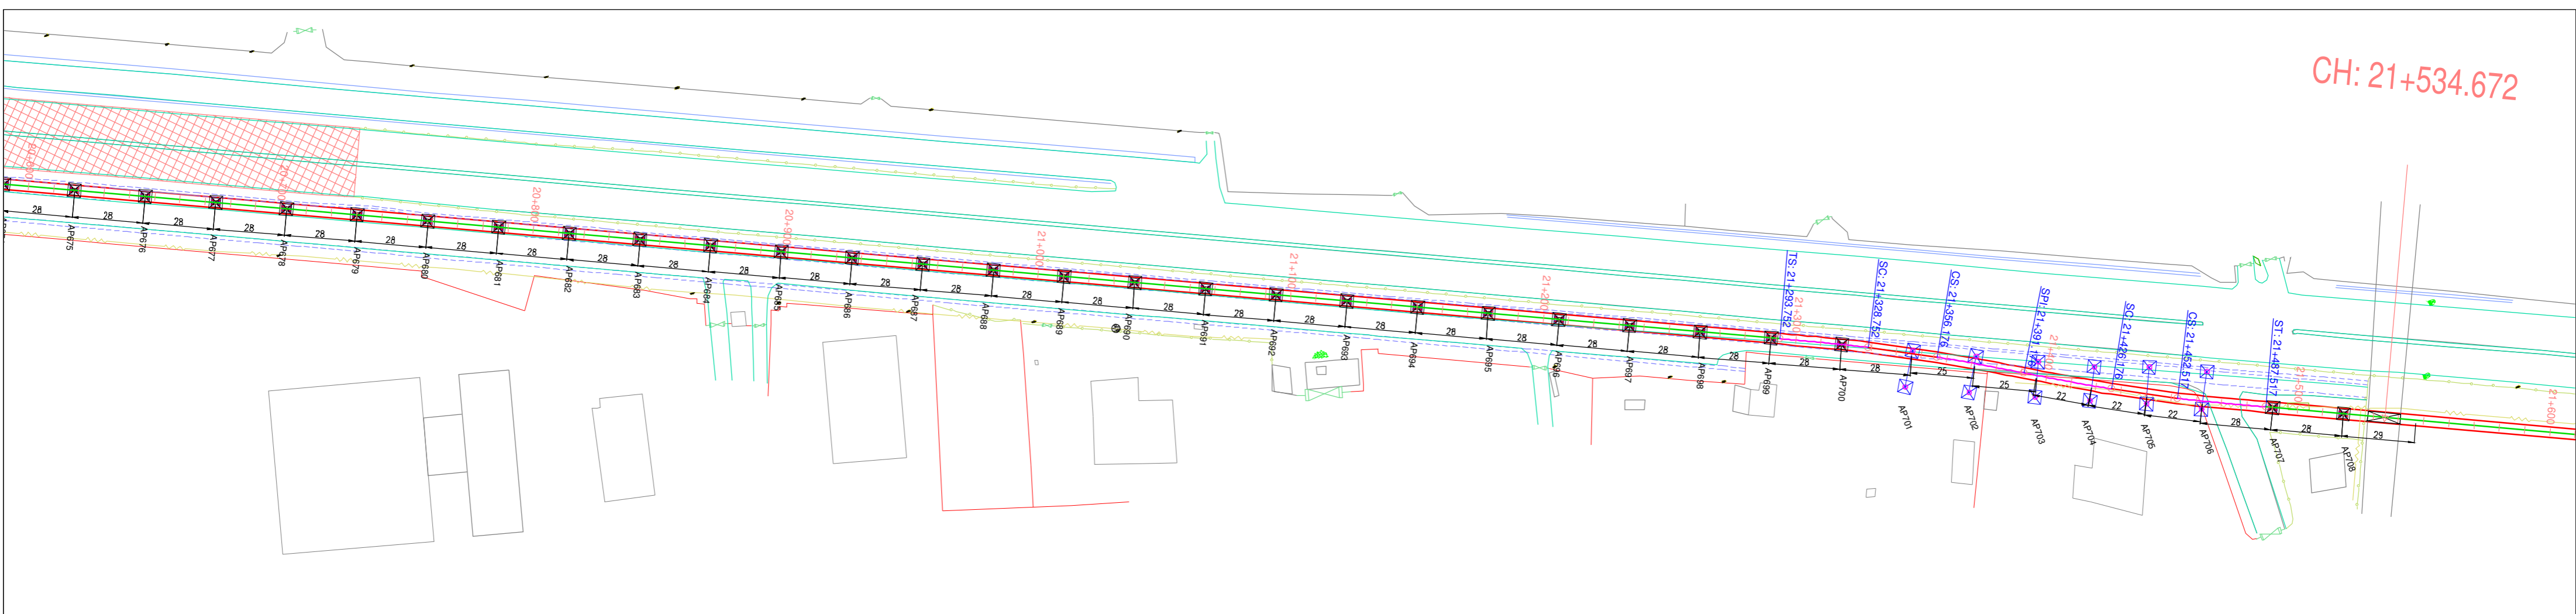

NOTES:-
 1. ALL DIMENSIONS AND LEVELS ARE IN METERS.
 2. FOLLOW FIGURED DIMENSIONS ONLY.

ISSUE	DESCRIPTION	APPROVED	DATE



BANGALORE METRO RAIL CORPORATION LIMITED
 3rd Floor, BMTCC Complex, K.H.Road, Shanthinagar, Bangalore- 560 027.
 TEL: 91-80- 2296 9300

'P' (PRELIMINARY) ISSUES ARE NOT TO BE USED FOR CONSTRUCTION / FABRICATION BUT ARE ISSUED FOR LIMITED PURPOSES ONLY AS INDICATED IN THE SMALL BLOCK AT THE TOP RIGHT HAND CORNER OF THE TITLE BLOCK.
 CONSTRUCTION / FABRICATION WORK IS PERMITTED ON 'R' (RELEASED) ISSUES INFORMATION CONTAINED WITHIN 'HOLD' IS NOT RELEASED FOR CONSTRUCTION / FABRICATION. FIELD MUST GET DESIGN OFFICE TO CLEAR 'HOLDS' IN TIME BEFORE PROCEEDING WITH ANY CONSTRUCTION / FABRICATION WORK RELATED TO 'HOLDS'.

PHASE-2B
K.R PURAM (STATION EXCLUDED) TO KEMPEGOWDA INTERNATIONAL AIRPORT

DRAWING NAME: **PLAN AND PROFILE OF VIADUCT FROM CH:20600.000 TO CH:21500.00**

DRAWING No.: **BMRCL / PH-2B / AIRPORT LINK / VDT / PP / 024**



ISSUE: **R1**

SCALE: **AS SHOWN**
 DATE (OR ISSUE): **15-03-2019**

DATE (CURRENT ISSUE): **12-06-2019**

CH: 21+534.672

CH: 22+171.836
CH: 22+256.645

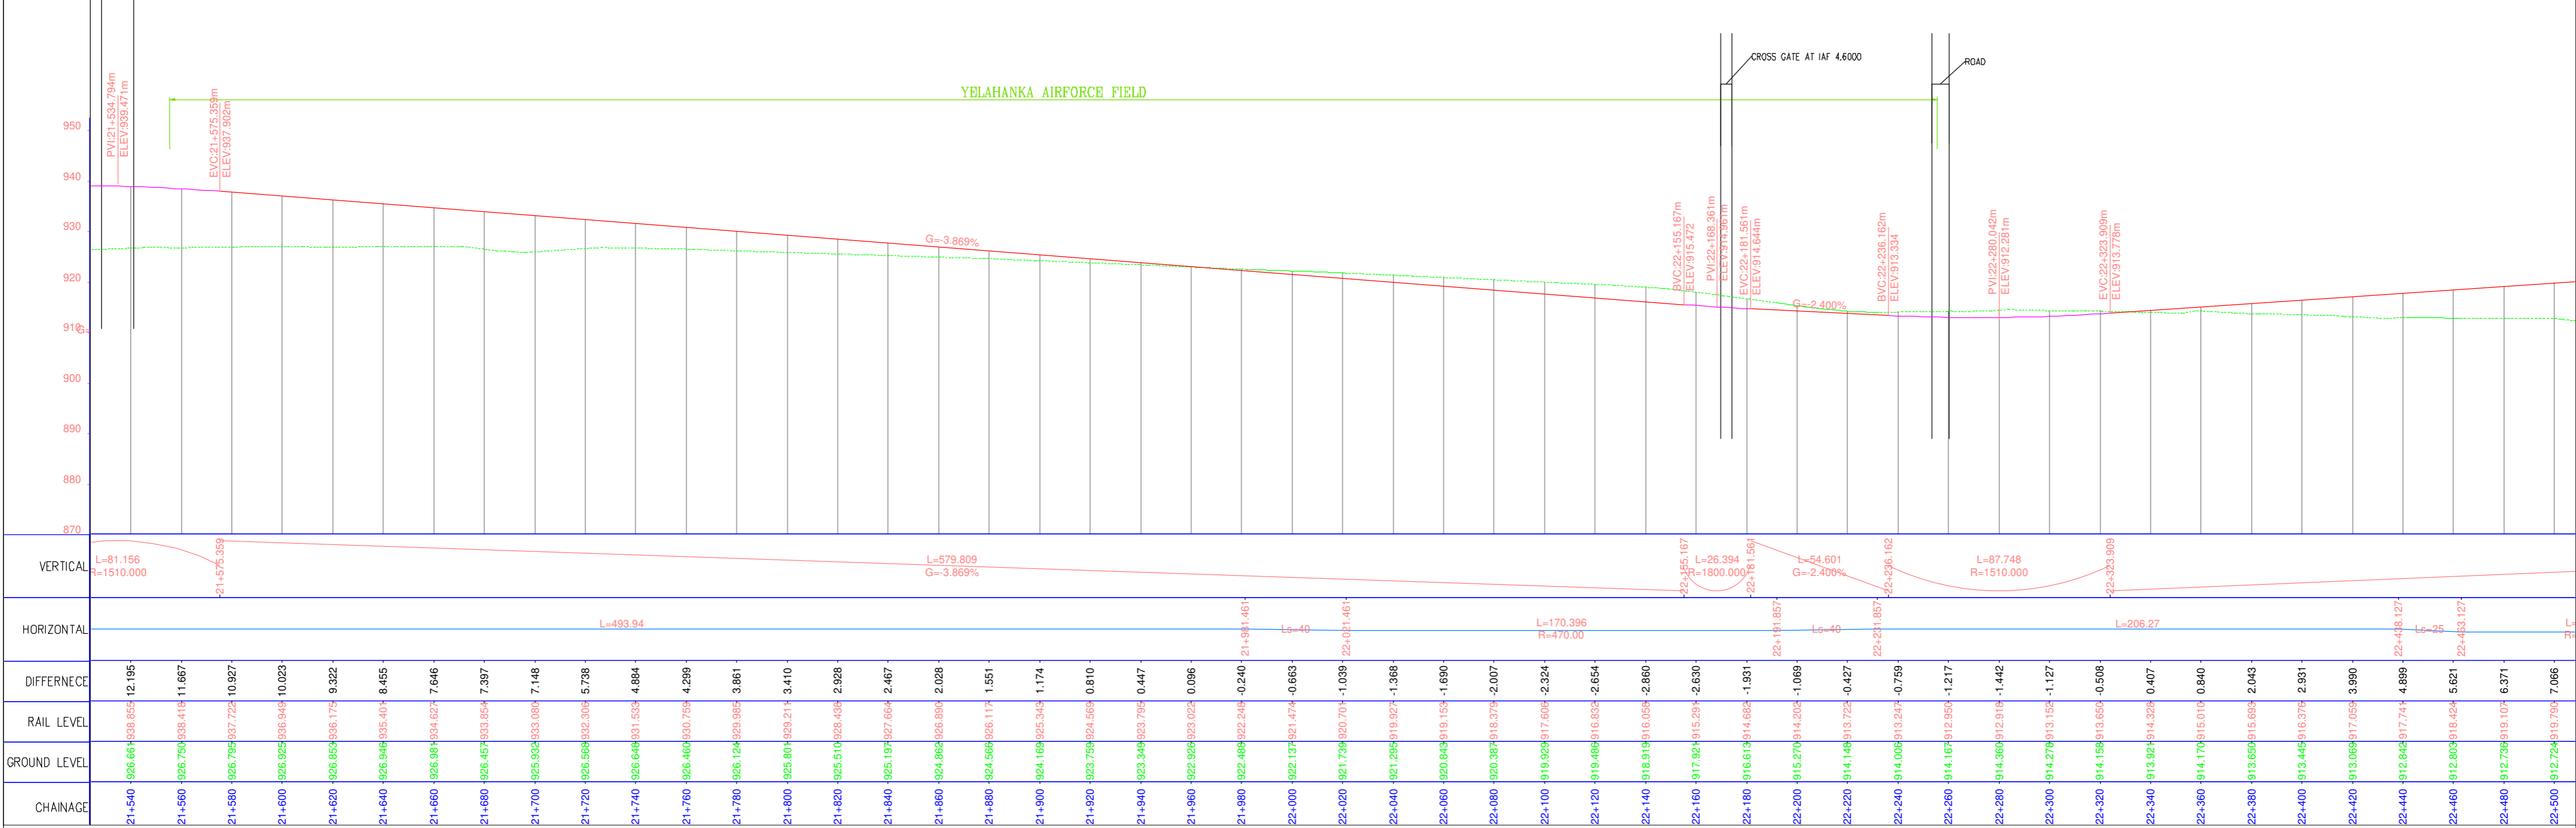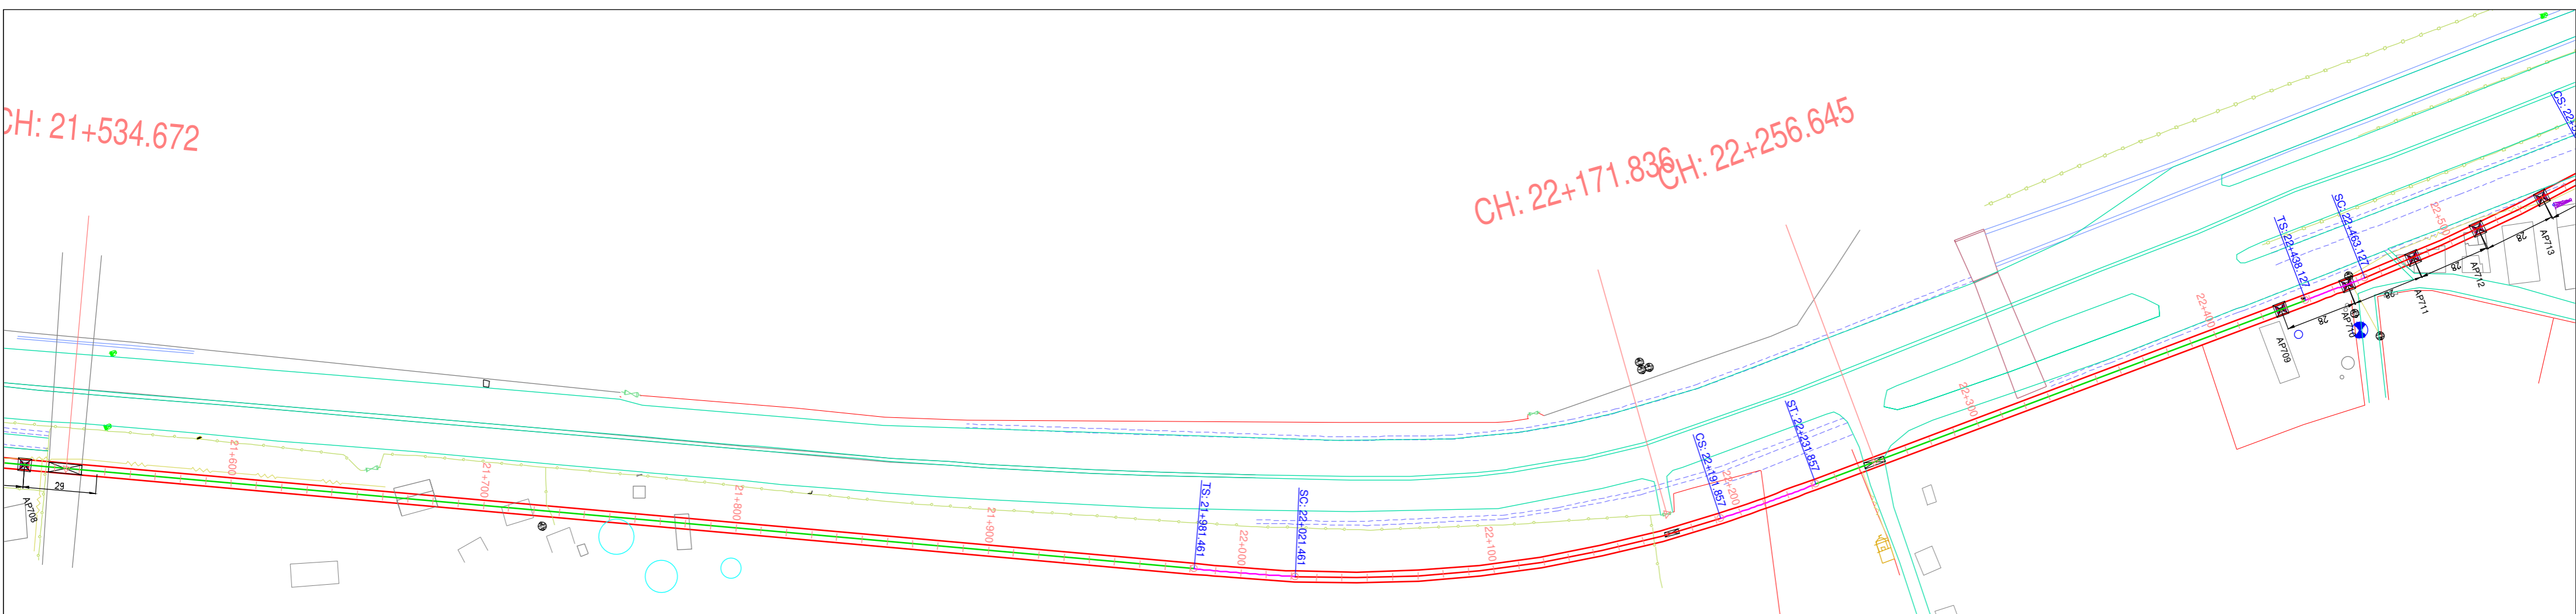

- NOTES:-**
- ALL DIMENSIONS AND LEVELS ARE IN METERS.
 - FOLLOW FIGURED DIMENSIONS ONLY.

ISSUE	DESCRIPTION	APPROVED	DATE

namma metro BANGALORE METRO RAIL CORPORATION LIMITED

3rd Floor, BMTc Complex, K.H.Road, Shanthinagar, Bangalore- 560 027.
TEL: 91-80- 2296 9300

'P' (PRELIMINARY) ISSUES ARE NOT TO BE USED FOR CONSTRUCTION / FABRICATION BUT ARE ISSUED FOR LIMITED PURPOSES ONLY AS INDICATED IN THE SMALL BLOCK AT THE TOP RIGHT HAND CORNER OF THE TITLE BLOCK.

CONSTRUCTION / FABRICATION WORK IS PERMITTED ON 'R' (RELEASED) ISSUES INFORMATION CONTAINED WITHIN 'HOLD' IS NOT RELEASED FOR CONSTRUCTION / FABRICATION. FIELD MUST GET DESIGN OFFICE TO CLEAR 'HOLDS' IN TIME BEFORE PROCEEDING WITH ANY CONSTRUCTION / FABRICATION WORK RELATED TO 'HOLDS'.

PHASE-2B
K.R PURAM (STATION EXCLUDED) TO KEMPEGOWDA INTERNATIONAL AIRPORT

DRAWING NAME: **PLAN AND PROFILE OF VIADUCT FROM CH:21500.000 TO CH:22500.00**

DRAWING No.: **BMRCL / PH-2B / AIRPORT LINK / VDT / PP / 025**



ISSUE: **R1**

DRAWN: _____ CHECKED: _____

SCALE: **AS SHOWN**


DATE (ISSUE): **15-03-2019**



DATE (CURRENT ISSUE): **12-06-2019**

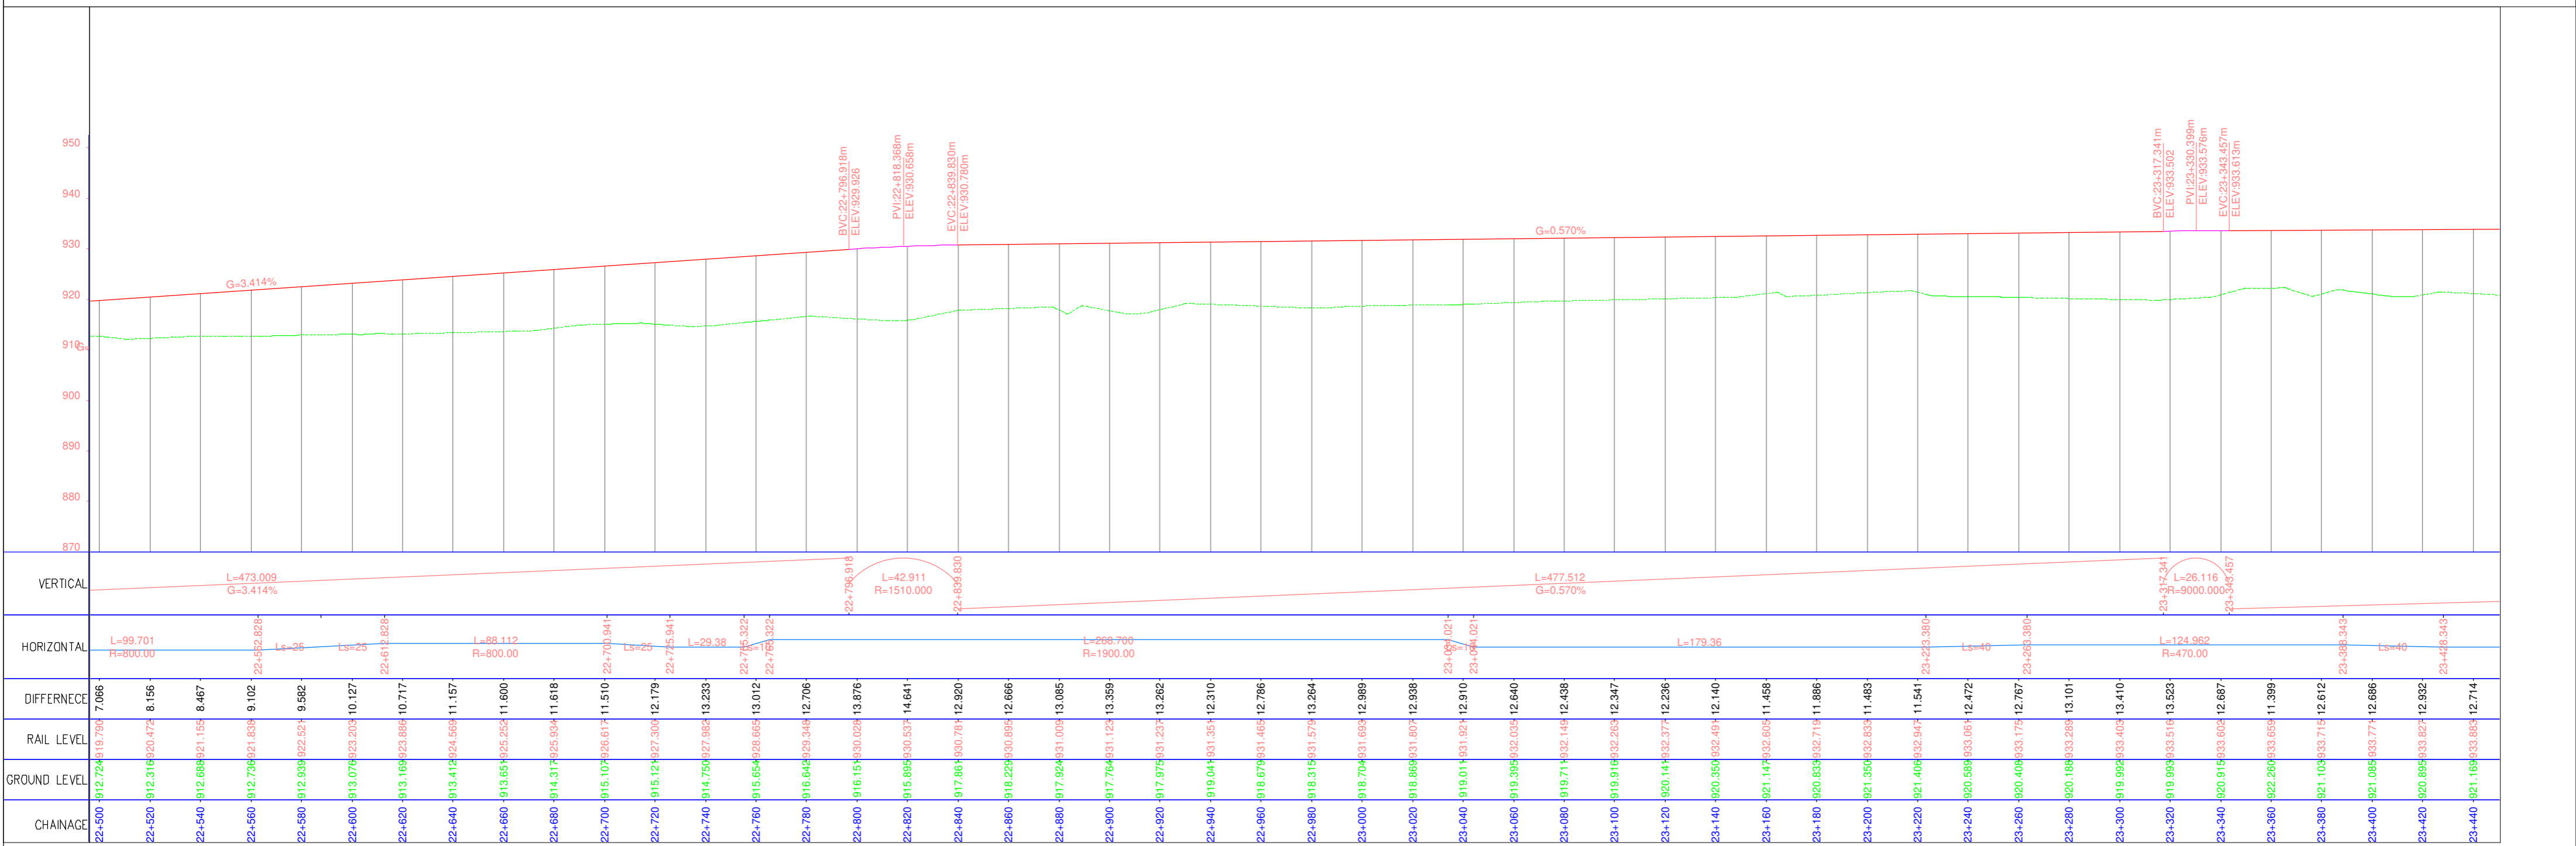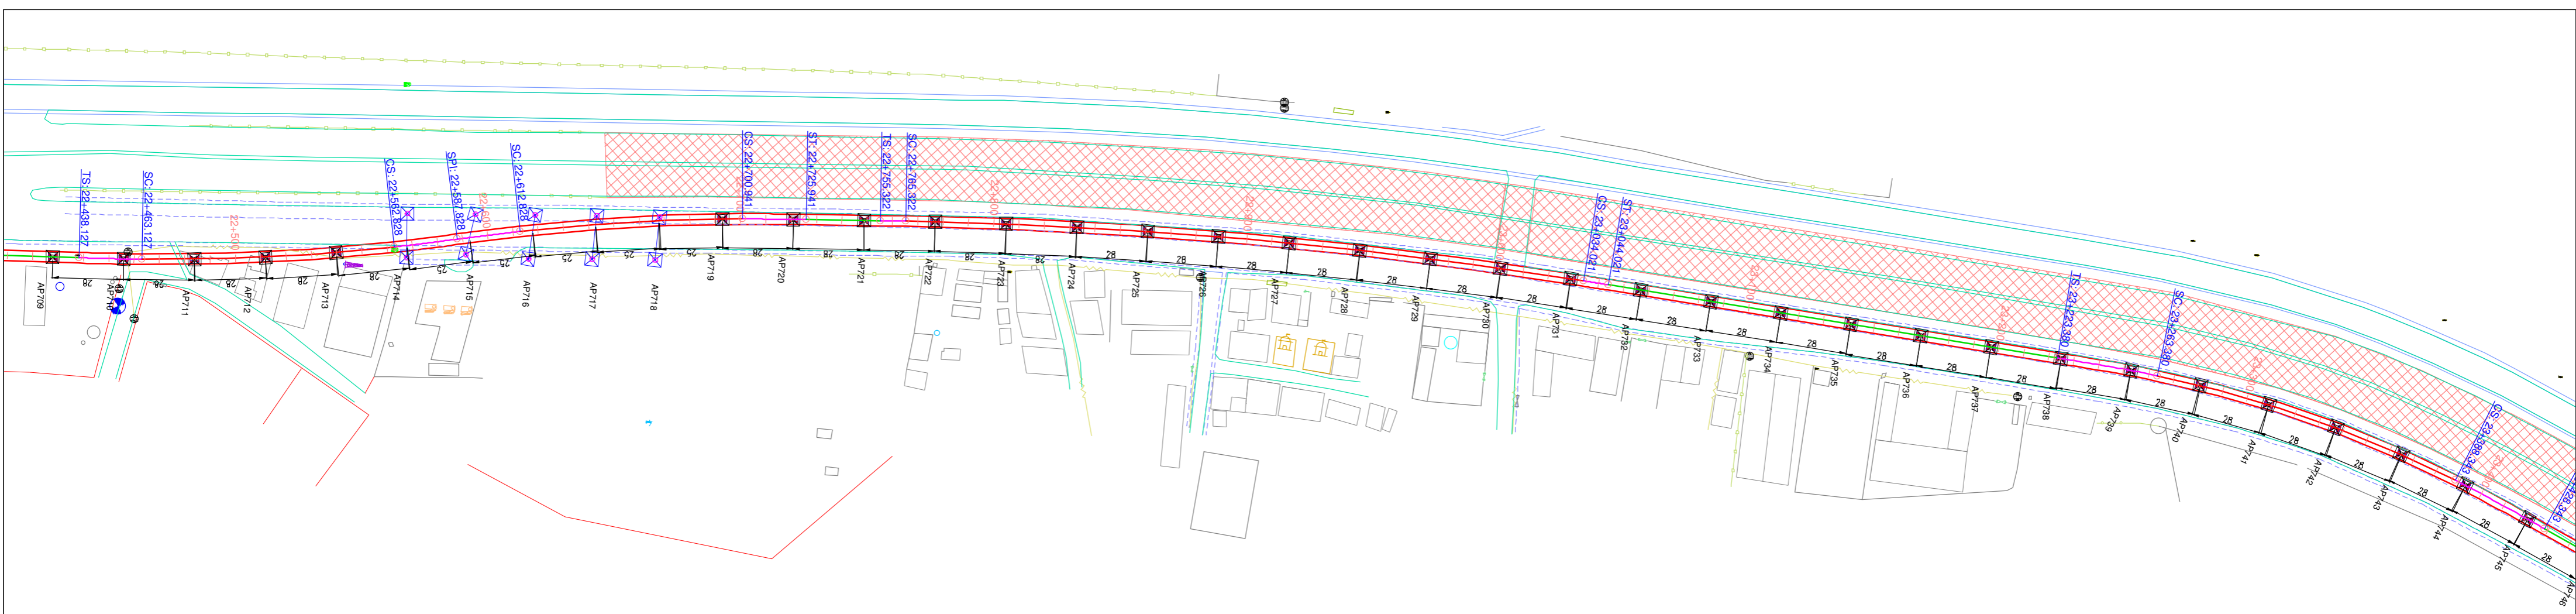

Station	DIFFERENCE	RAIL LEVEL	GROUND LEVEL	CHAINAGE
22+500	7.066	-912.724	-912.724	7.066
22+520	8.156	-912.816	-912.816	8.156
22+540	8.467	-912.868	-912.868	8.467
22+560	9.102	-912.738	-912.838	9.102
22+580	9.582	-912.598	-912.521	9.582
22+600	10.127	-913.076	-913.203	10.127
22+620	10.717	-913.169	-913.886	10.717
22+640	11.157	-913.412	-914.569	11.157
22+660	11.600	-913.65	-915.252	11.600
22+680	11.618	-914.317	-915.934	11.618
22+700	11.510	-915.107	-916.617	11.510
22+720	12.179	-915.124	-917.300	12.179
22+740	13.233	-914.750	-917.983	13.233
22+760	13.012	-915.654	-918.665	13.012
22+780	12.706	-916.642	-919.348	12.706
22+800	13.876	-916.151	-919.028	13.876
22+820	14.641	-915.885	-919.537	14.641
22+840	12.920	-917.861	-919.781	12.920
22+860	12.666	-918.228	-919.895	12.666
22+880	13.085	-917.924	-919.009	13.085
22+900	13.359	-917.764	-919.123	13.359
22+920	13.282	-917.975	-919.237	13.282
22+940	12.310	-919.041	-919.351	12.310
22+960	12.786	-918.675	-919.311	12.786
22+980	13.284	-918.315	-919.031	13.284
23+000	12.989	-918.704	-919.693	12.989
23+020	12.938	-918.868	-919.607	12.938
23+040	12.910	-919.014	-919.321	12.910
23+060	12.640	-919.395	-919.021	12.640
23+080	12.438	-919.711	-919.032	12.438
23+100	12.347	-919.916	-919.021	12.347
23+120	12.236	-920.141	-919.032	12.236
23+140	12.140	-920.350	-919.021	12.140
23+160	11.458	-921.147	-919.032	11.458
23+180	11.866	-920.838	-919.032	11.866
23+200	11.483	-921.350	-919.032	11.483
23+220	11.541	-921.406	-919.032	11.541
23+240	12.472	-920.585	-919.032	12.472
23+260	12.767	-920.408	-919.032	12.767
23+280	13.101	-920.188	-919.032	13.101
23+300	13.410	-919.982	-919.032	13.410
23+320	13.523	-919.993	-919.032	13.523
23+340	12.687	-920.915	-919.032	12.687
23+360	11.399	-922.260	-919.032	11.399
23+380	12.612	-921.105	-919.032	12.612
23+400	12.686	-921.085	-919.032	12.686
23+420	12.952	-920.895	-919.032	12.952
23+440	12.714	-921.168	-919.032	12.714

NOTES:-
 1. ALL DIMENSIONS AND LEVELS ARE IN METERS.
 2. FOLLOW FIGURED DIMENSIONS ONLY.

ISSUE	DESCRIPTION	APPROVED	DATE	 BANGALORE METRO RAIL CORPORATION LIMITED 3rd Floor, BMTCL Complex, K.H.Road, Shanthinagar, Bangalore- 560 027. TEL: 91-80- 2296 9300		PHASE-2B K.R PURAM (STATION EXCLUDED) TO KEMPEGOWDA INTERNATIONAL AIRPORT	
				DRAWING NAME: PLAN AND PROFILE OF VIADUCT FROM CH:22400.00 TO CH:23400.00		DRAWING No.: BMRCL / PH-2B / AIRPORT LINK / VDT / PP / 026	
				CONSTRUCTION / FABRICATION WORK IS PERMITTED ON 'R' (RELEASED) ISSUES INFORMATION CONTAINED WITHIN 'HOLD' IS NOT RELEASED FOR CONSTRUCTION / FABRICATION. FIELD MUST GET DESIGN OFFICE TO CLEAR 'HOLDS' IN TIME BEFORE PROCEEDING WITH ANY CONSTRUCTION / FABRICATION WORK RELATED TO 'HOLDS'.		SCALE: AS SHOWN DATE (OR ISSUE): 15-03-2019	
				DRAWN: _____ CHECKED: _____		DATE (CURRENT ISSUE): 12-06-2019	

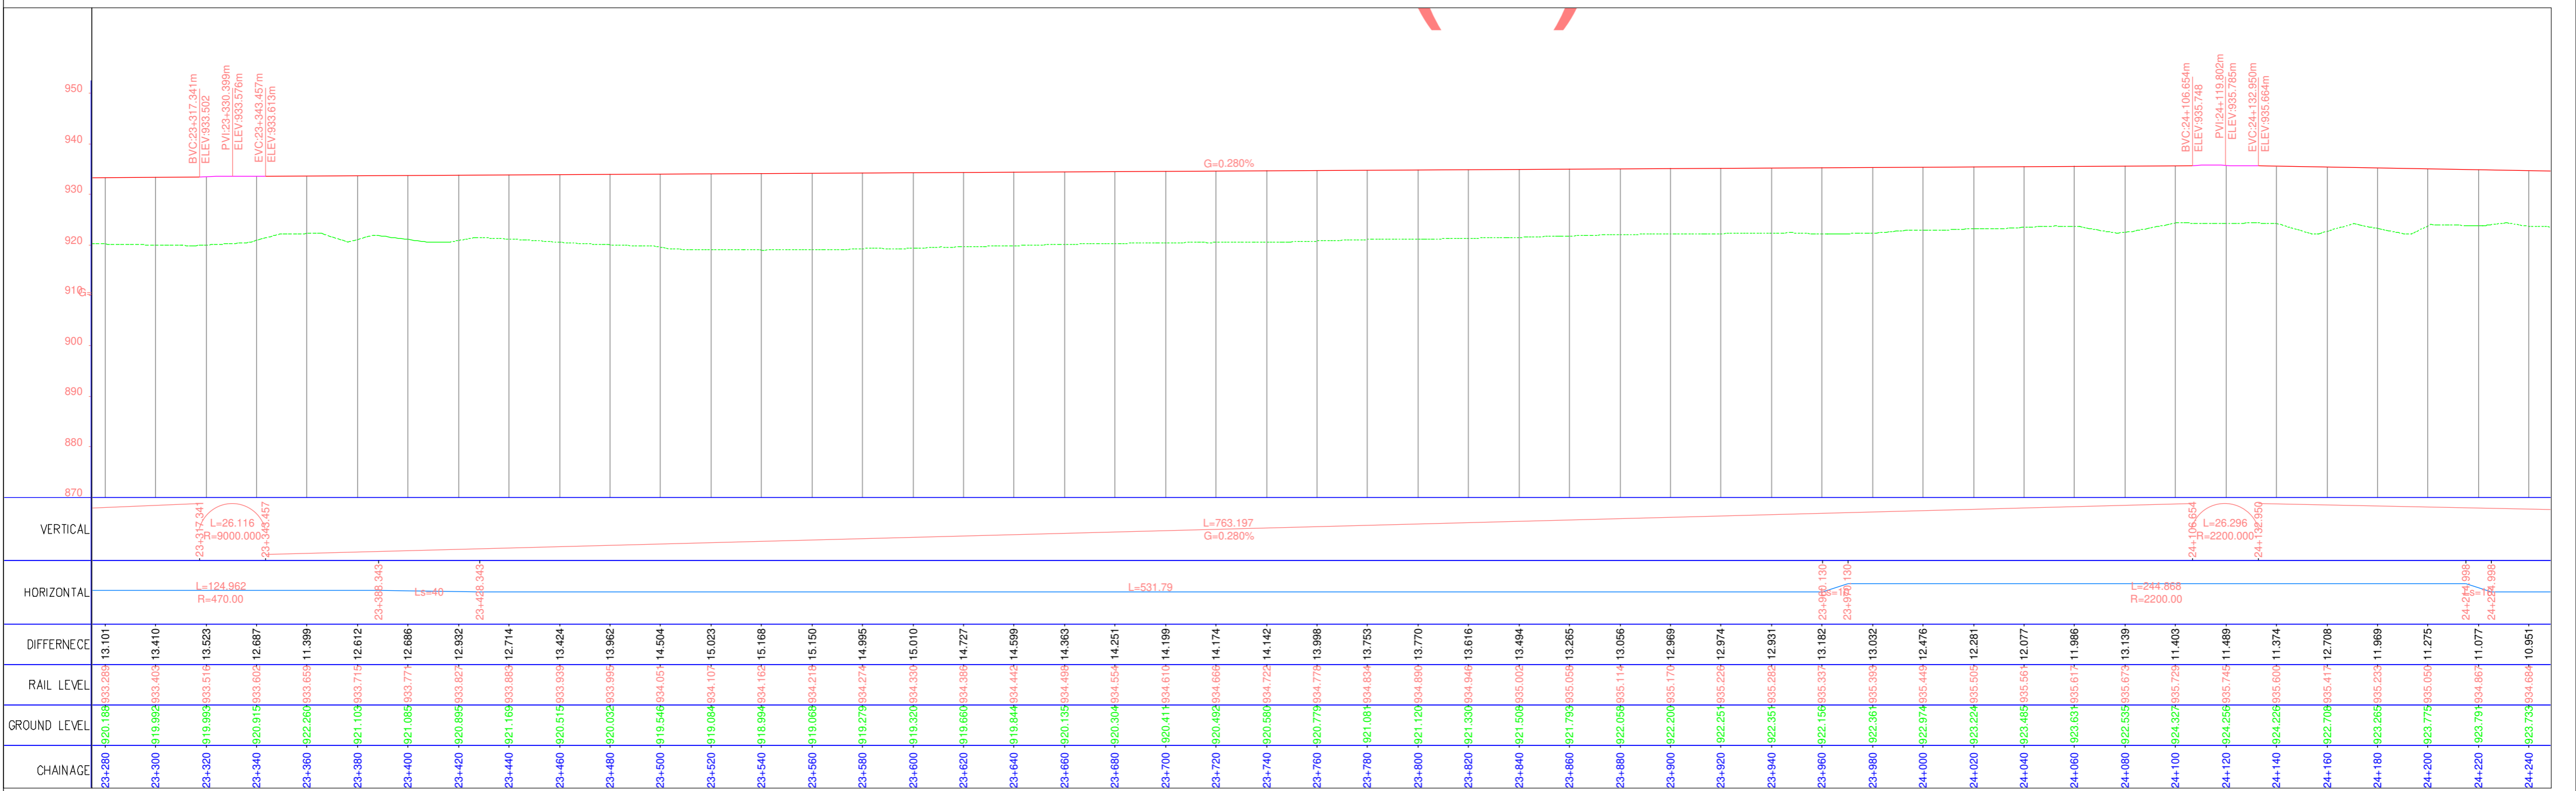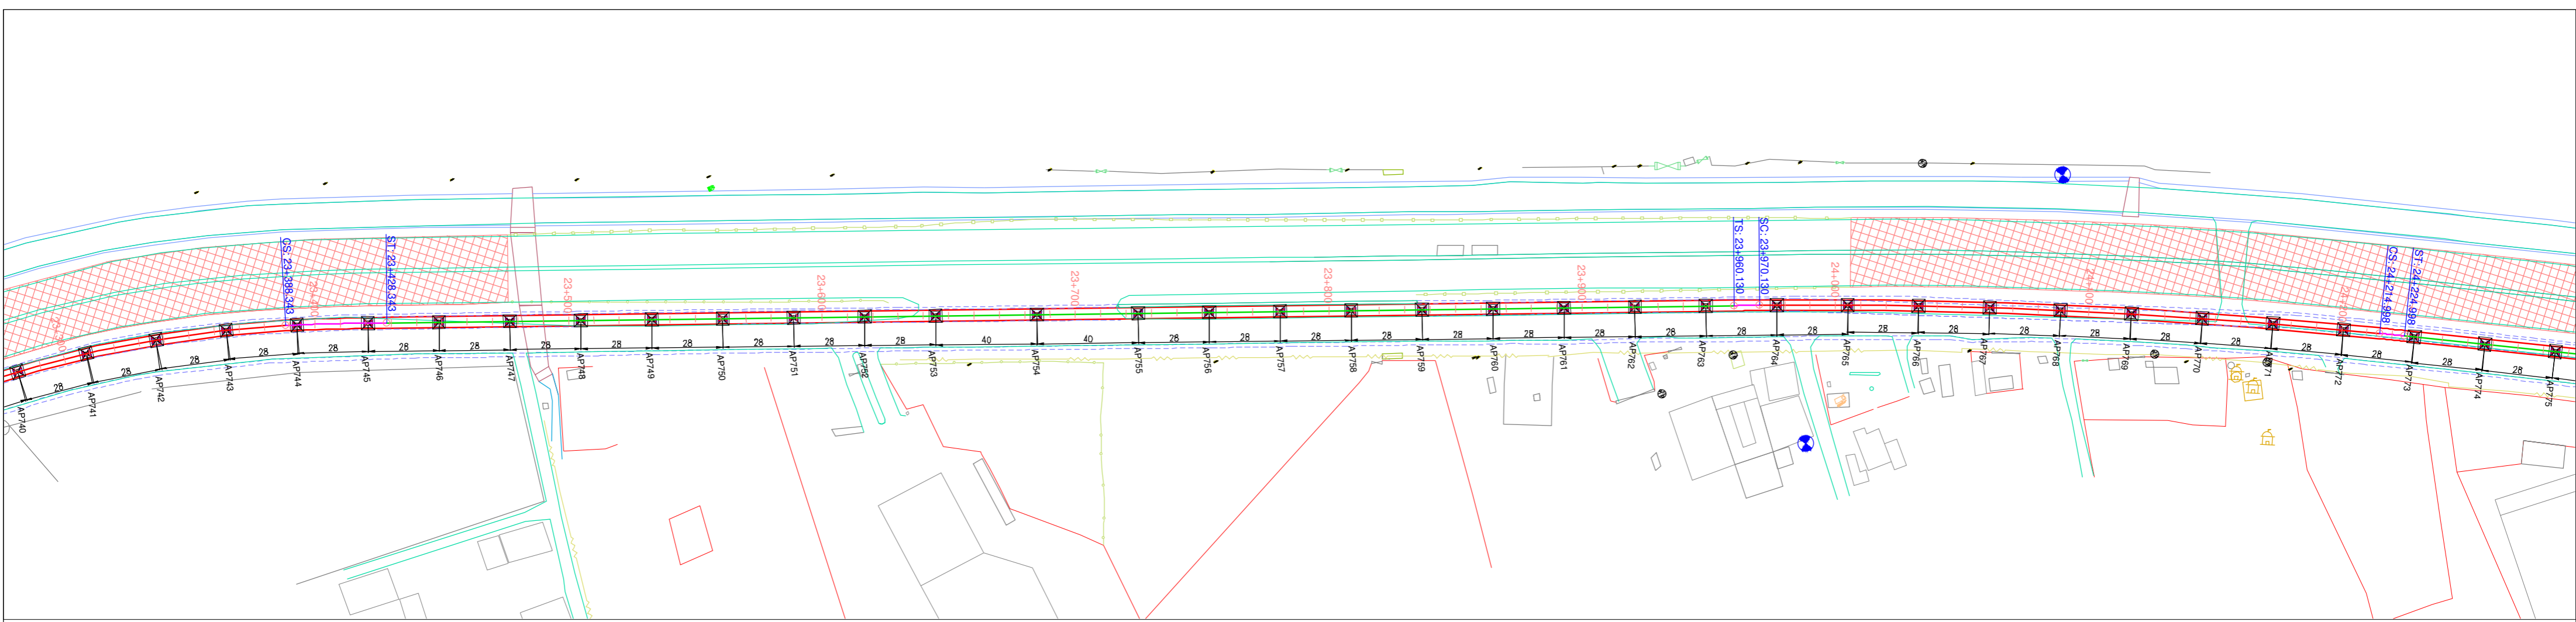

- NOTES:-**
- ALL DIMENSIONS AND LEVELS ARE IN METERS.
 - FOLLOW FIGURED DIMENSIONS ONLY.

ISSUE	DESCRIPTION	APPROVED	DATE

BANGALORE METRO RAIL CORPORATION LIMITED
3rd Floor, BMTCC Complex, K.H.Road, Shanthinagar, Bangalore- 560 027.
TEL: 91-80- 2296 9300

'P' (PRELIMINARY) ISSUES ARE NOT TO BE USED FOR CONSTRUCTION / FABRICATION BUT ARE ISSUED FOR LIMITED PURPOSES ONLY AS INDICATED IN THE SMALL BLOCK AT THE TOP RIGHT HAND CORNER OF THE TITLE BLOCK.

CONSTRUCTION / FABRICATION WORK IS PERMITTED ON 'R' (RELEASED) ISSUES INFORMATION CONTAINED WITHIN 'HOLD' IS NOT RELEASED FOR CONSTRUCTION / FABRICATION. FIELD MUST GET DESIGN OFFICE TO CLEAR 'HOLDS' IN TIME BEFORE PROCEEDING WITH ANY CONSTRUCTION / FABRICATION WORK RELATED TO 'HOLDS'.

PHASE-2B
K.R PURAM (STATION EXCLUDED) TO KEMPEGOWDA INTERNATIONAL AIRPORT

DRAWING NAME: **PLAN AND PROFILE OF VIADUCT FROM CH:23300.000 TO CH:24200.00**



DRAWING No.: **BMRCL / PH-2B / AIRPORT LINK / VDT / PP / 027**

ISSUE: **R1**


SCALE: **AS SHOWN**



DATE (FOR ISSUE): **15-03-2019**

DATE (CURRENT ISSUE): **12-06-2019**

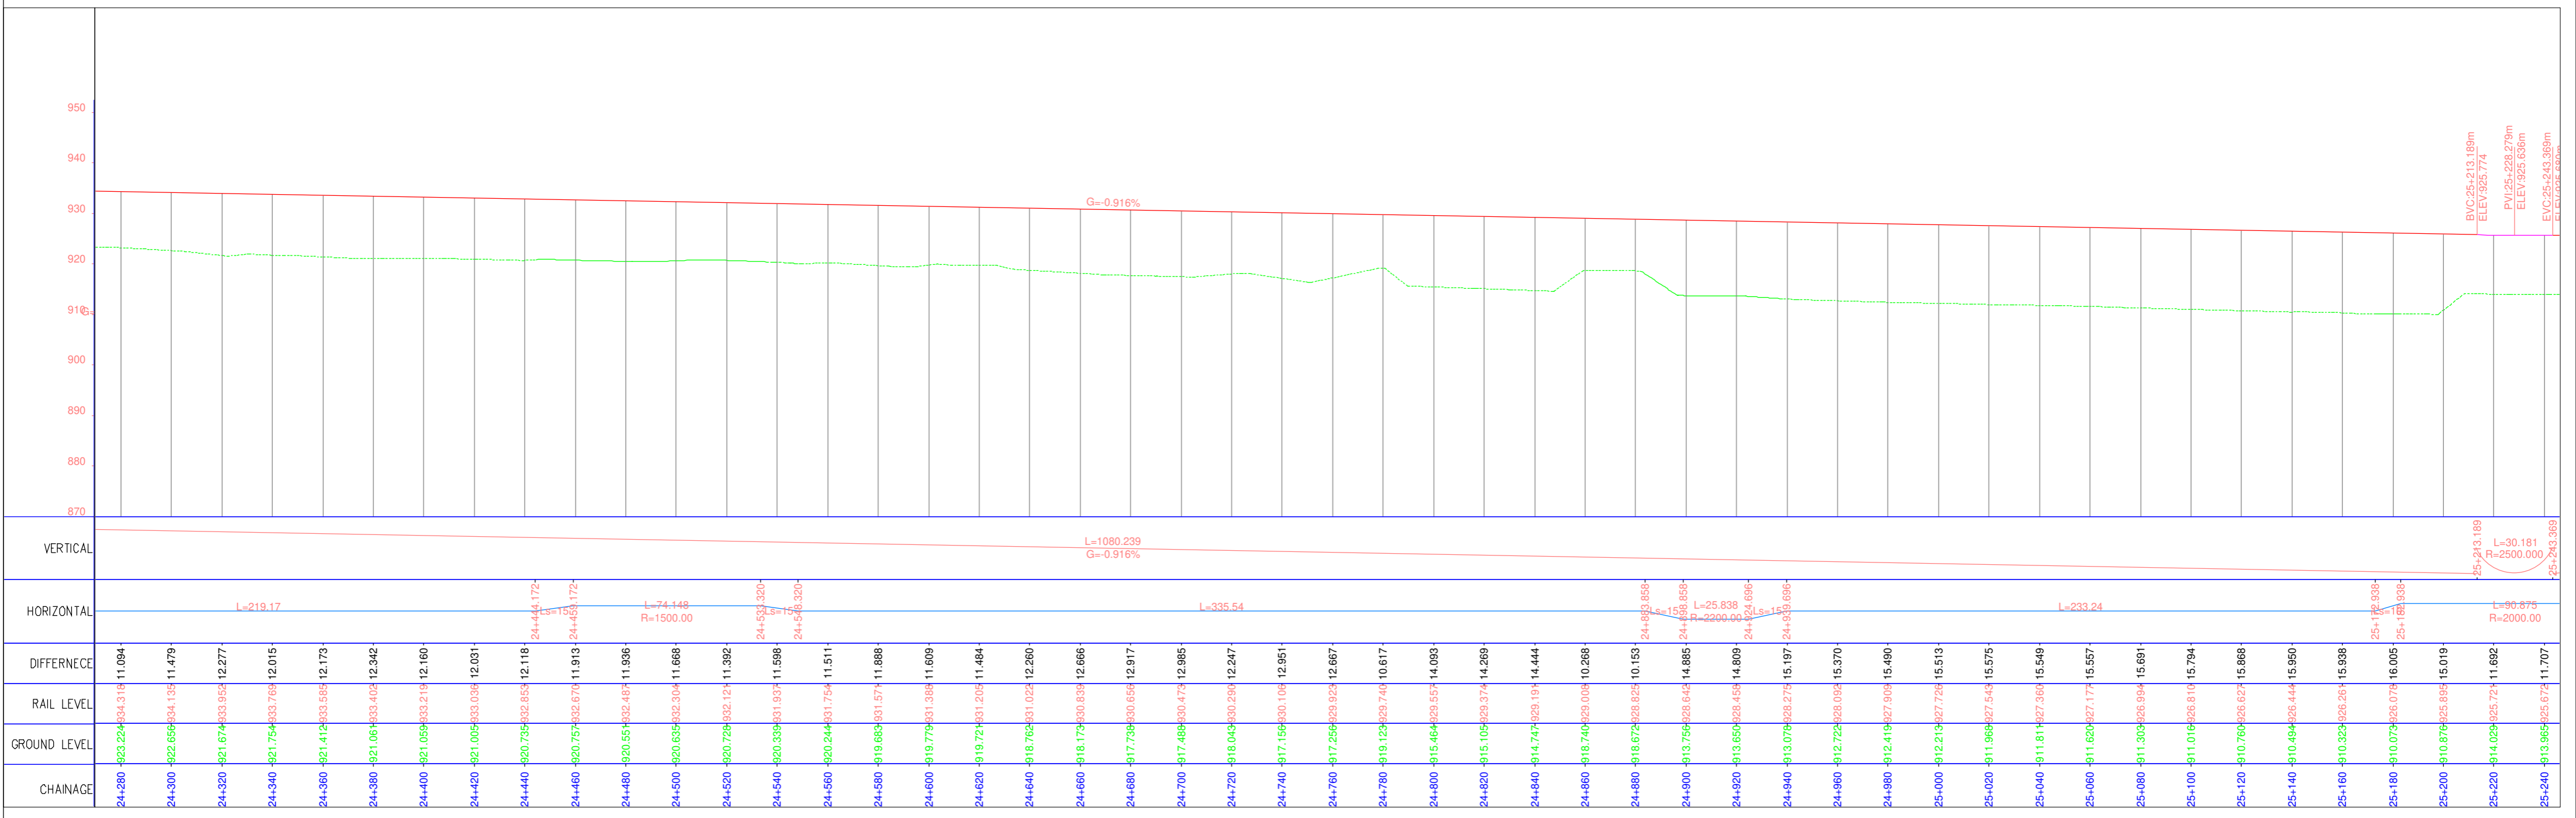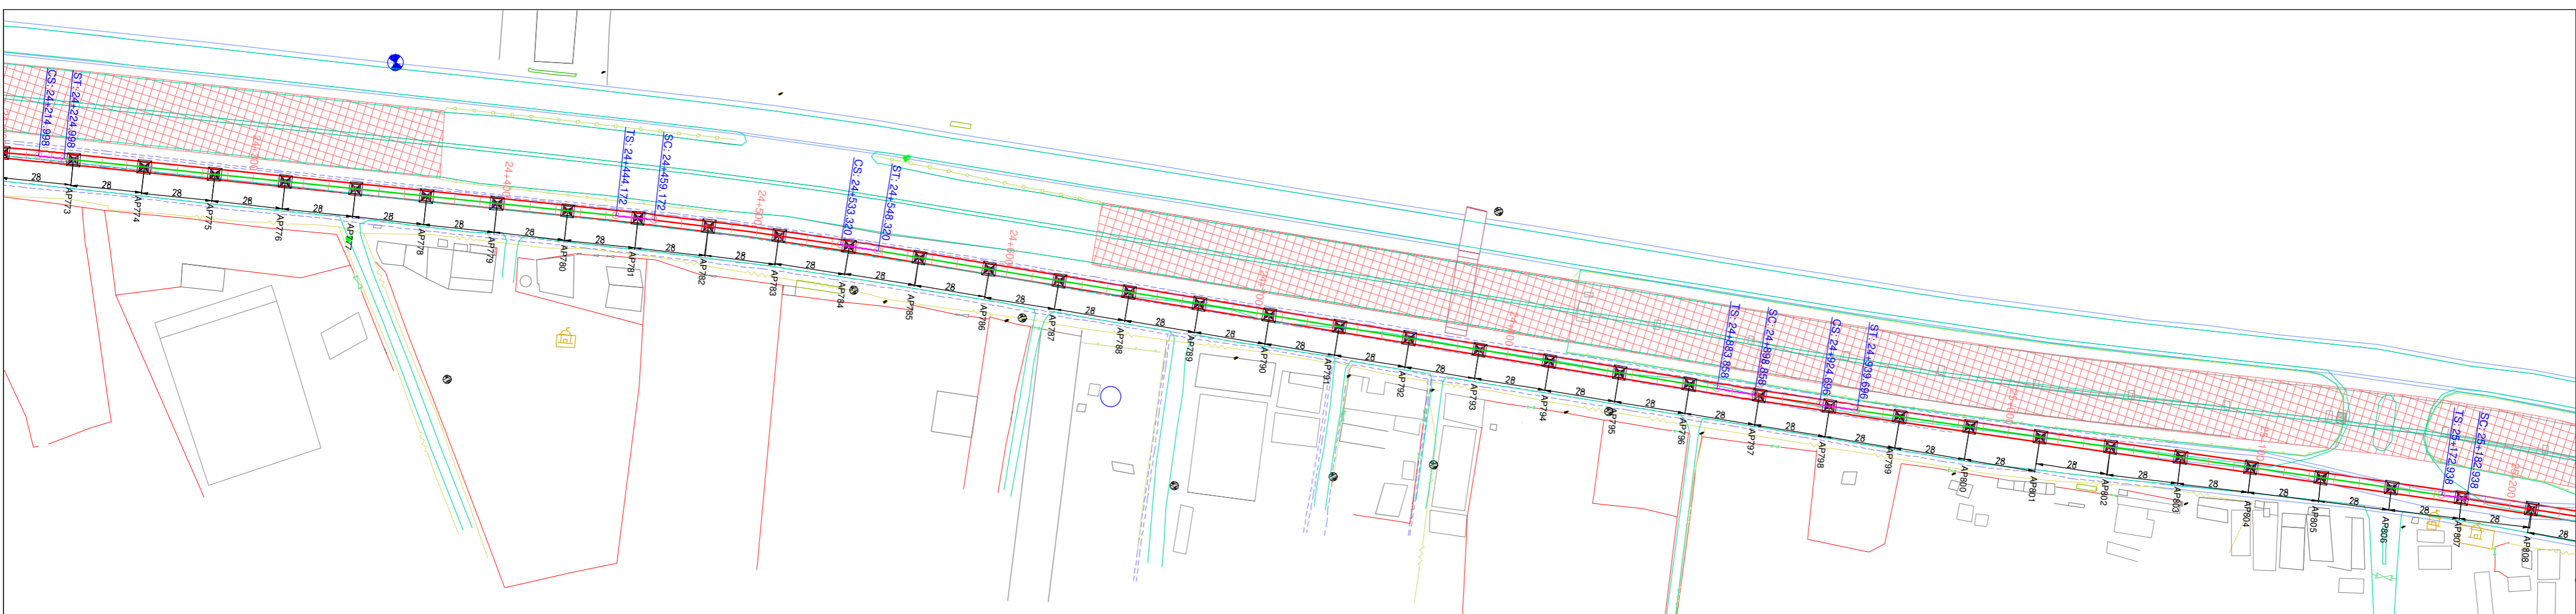

NOTES:-
 1. ALL DIMENSIONS AND LEVELS ARE IN METERS.
 2. FOLLOW FIGURED DIMENSIONS ONLY.

ISSUE	DESCRIPTION	APPROVED	DATE	 BANGALORE METRO RAIL CORPORATION LIMITED 3rd Floor, BMTc Complex, K.H.Road, Shanthinagar, Bangalore- 560 027. TEL: 91-80- 2296 9300				PHASE-2B K.R PURAM (STATION EXCLUDED) TO KEMPEGOWDA INTERNATIONAL AIRPORT	
				DRAWING NAME: PLAN AND PROFILE OF VIADUCT FROM CH:24200.000 TO CH:25100.00				DRAWING No.: BMRCL / PH-2B / AIRPORT LINK / VDT / PP / 028	
				'P' (PRELIMINARY) ISSUES ARE NOT TO BE USED FOR CONSTRUCTION / FABRICATION BUT ARE ISSUED FOR LIMITED PURPOSES ONLY AS INDICATED IN THE SMALL BLOCK AT THE TOP RIGHT HAND CORNER OF THE TITLE BLOCK. CONSTRUCTION / FABRICATION WORK IS PERMITTED ON 'R' (RELEASED) ISSUES INFORMATION CONTAINED WITHIN 'HOLD' IS NOT RELEASED FOR CONSTRUCTION / FABRICATION. FIELD MUST GET DESIGN OFFICE TO CLEAR 'HOLDS' IN TIME BEFORE PROCEEDING WITH ANY CONSTRUCTION / FABRICATION WORK RELATED TO 'HOLDS'.				ISSUE: R1	
				DRAWN: _____ CHECKED: _____				SCALE: AS SHOWN DATE (CURRENT ISSUE): 12-06-2019 DATE (ISSUE): 15-03-2019	

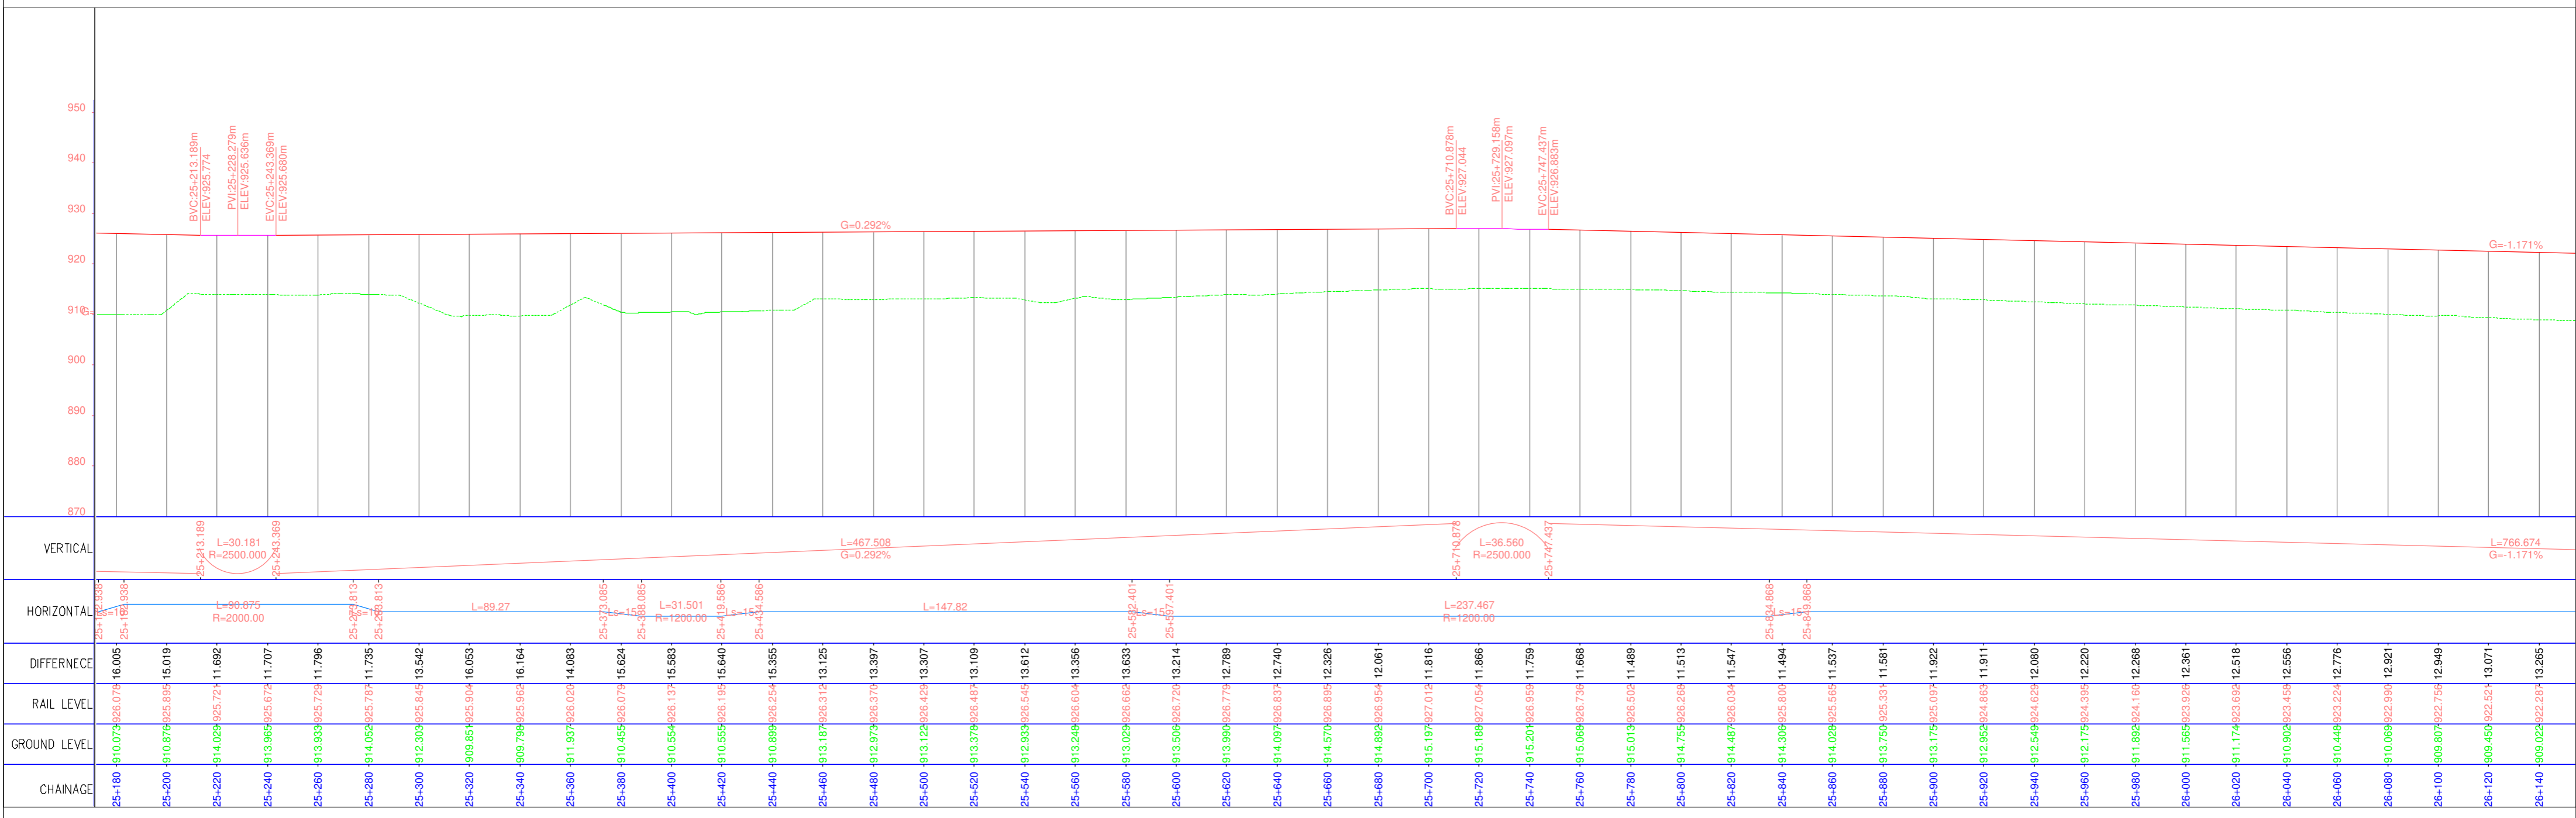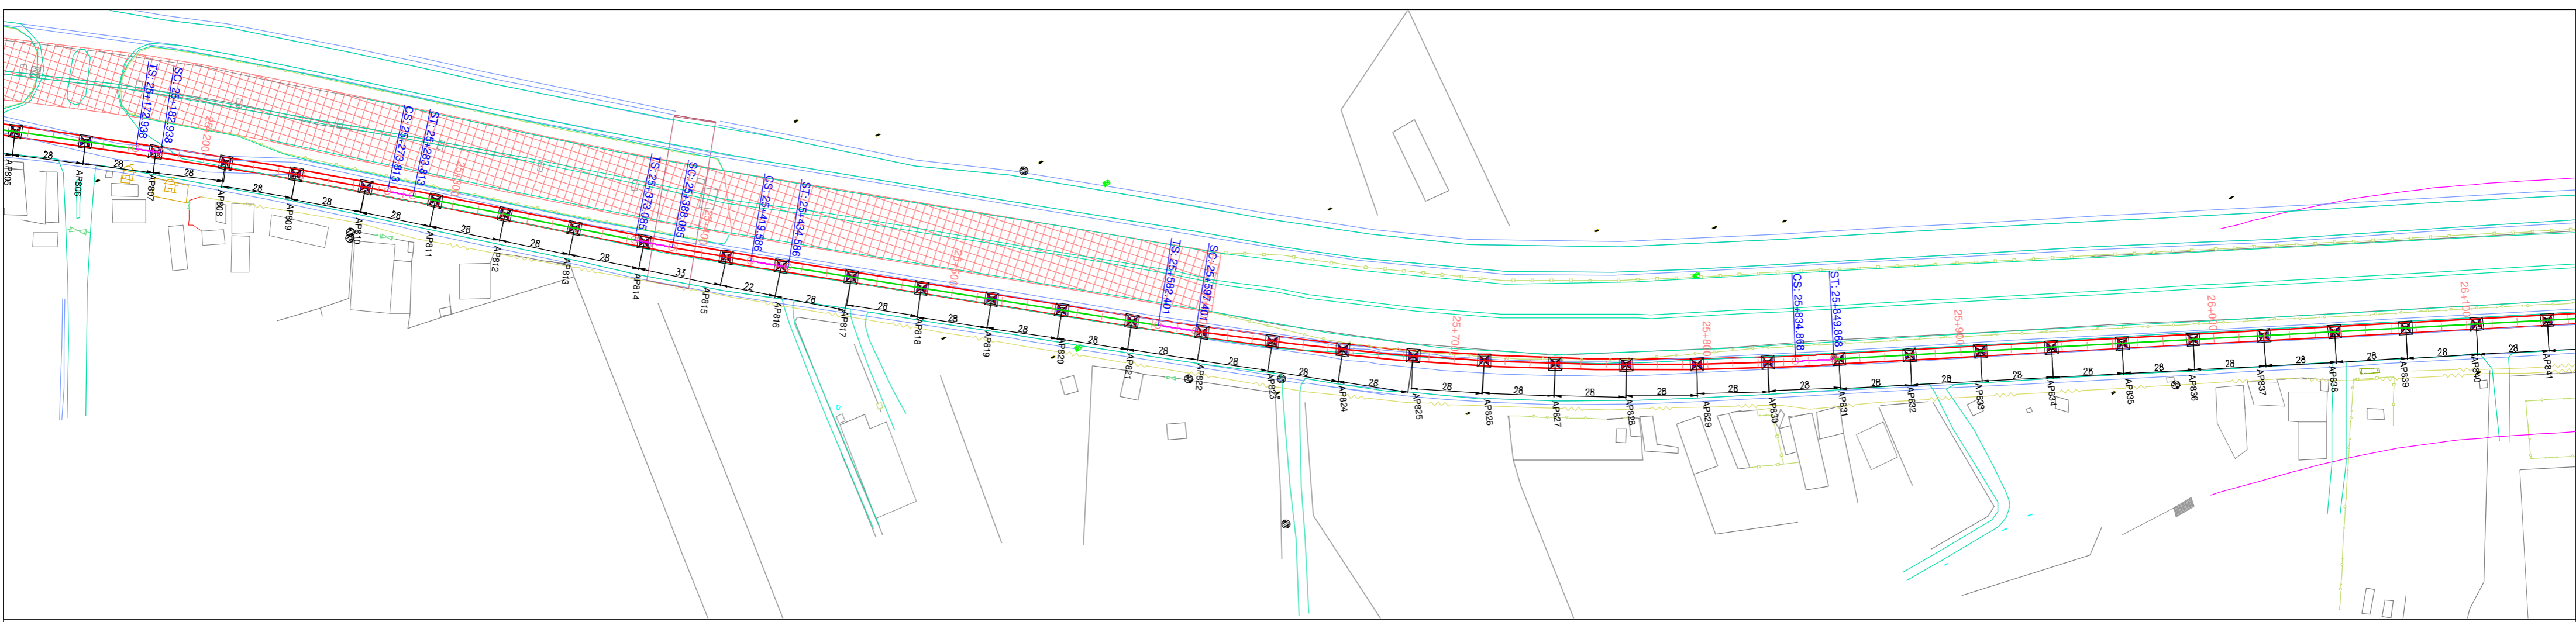

NOTES:-

- ALL DIMENSIONS AND LEVELS ARE IN METERS.
- FOLLOW FIGURED DIMENSIONS ONLY.

ISSUE	DESCRIPTION	APPROVED	DATE


BANGALORE METRO RAIL CORPORATION LIMITED
 3rd Floor, BMTCL Complex, K.H.Road, Shanthinagar, Bangalore- 560 027.
 TEL: 91-80-2296 9300

'P' (PRELIMINARY) ISSUES ARE NOT TO BE USED FOR CONSTRUCTION / FABRICATION BUT ARE ISSUED FOR LIMITED PURPOSES ONLY AS INDICATED IN THE SMALL BLOCK AT THE TOP RIGHT HAND CORNER OF THE TITLE BLOCK.
CONSTRUCTION / FABRICATION WORK IS PERMITTED ON 'R' (RELEASED) ISSUES INFORMATION CONTAINED WITHIN 'HOLD' IS NOT RELEASED FOR CONSTRUCTION / FABRICATION. FIELD MUST GET DESIGN OFFICE TO CLEAR 'HOLDS' IN TIME BEFORE PROCEEDING WITH ANY CONSTRUCTION / FABRICATION WORK RELATED TO 'HOLDS'.

PHASE-2B
K.R PURAM (STATION EXCLUDED) TO KEMPEGOWDA INTERNATIONAL AIRPORT



DRAWING NAME: **PLAN AND PROFILE OF VIADUCT FROM CH:25100.000 TO CH:26100.00**

DRAWING No.: **BMRCL / PH-2B / AIRPORT LINK / VDT / PP / 029**


SCALE: **AS SHOWN**
 DATE (FOR ISSUE): **15-03-2019**



DATE (CURRENT ISSUE): **12-06-2019**

R1

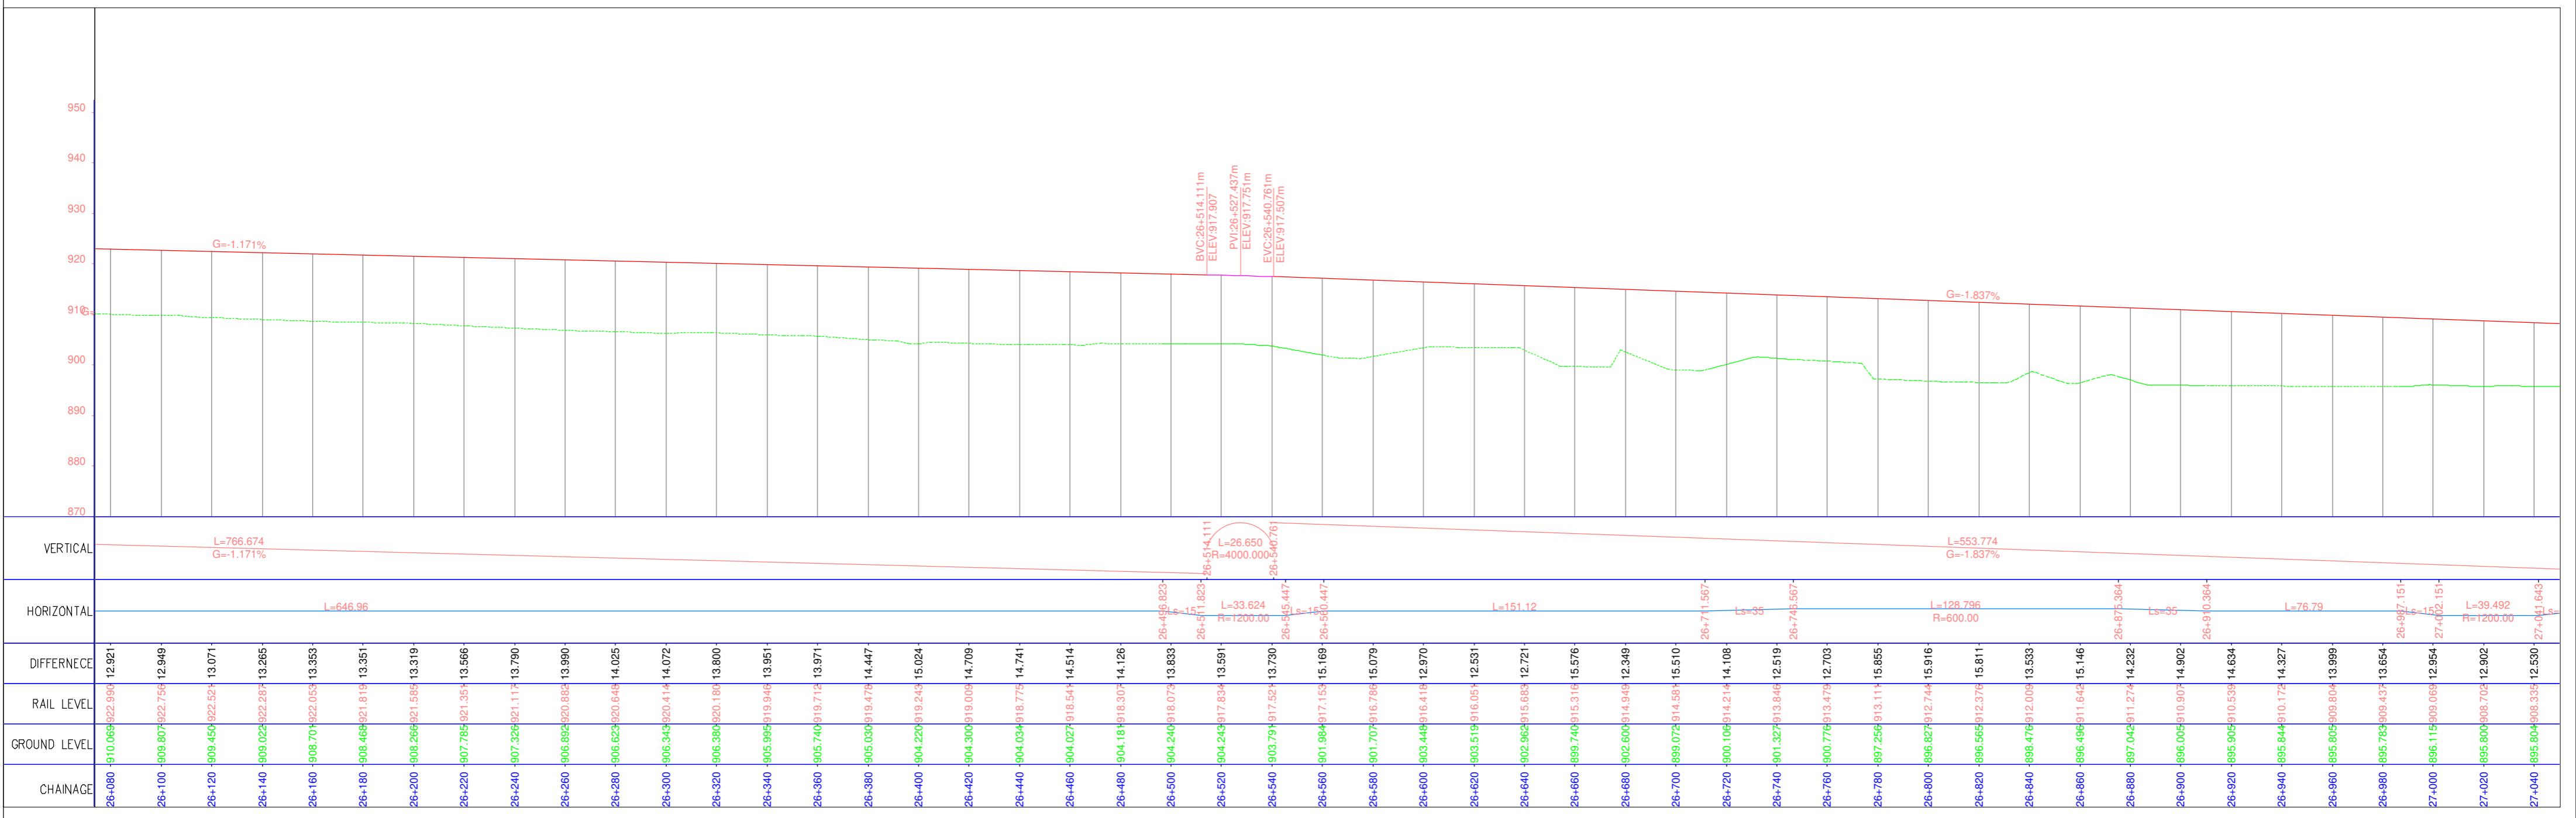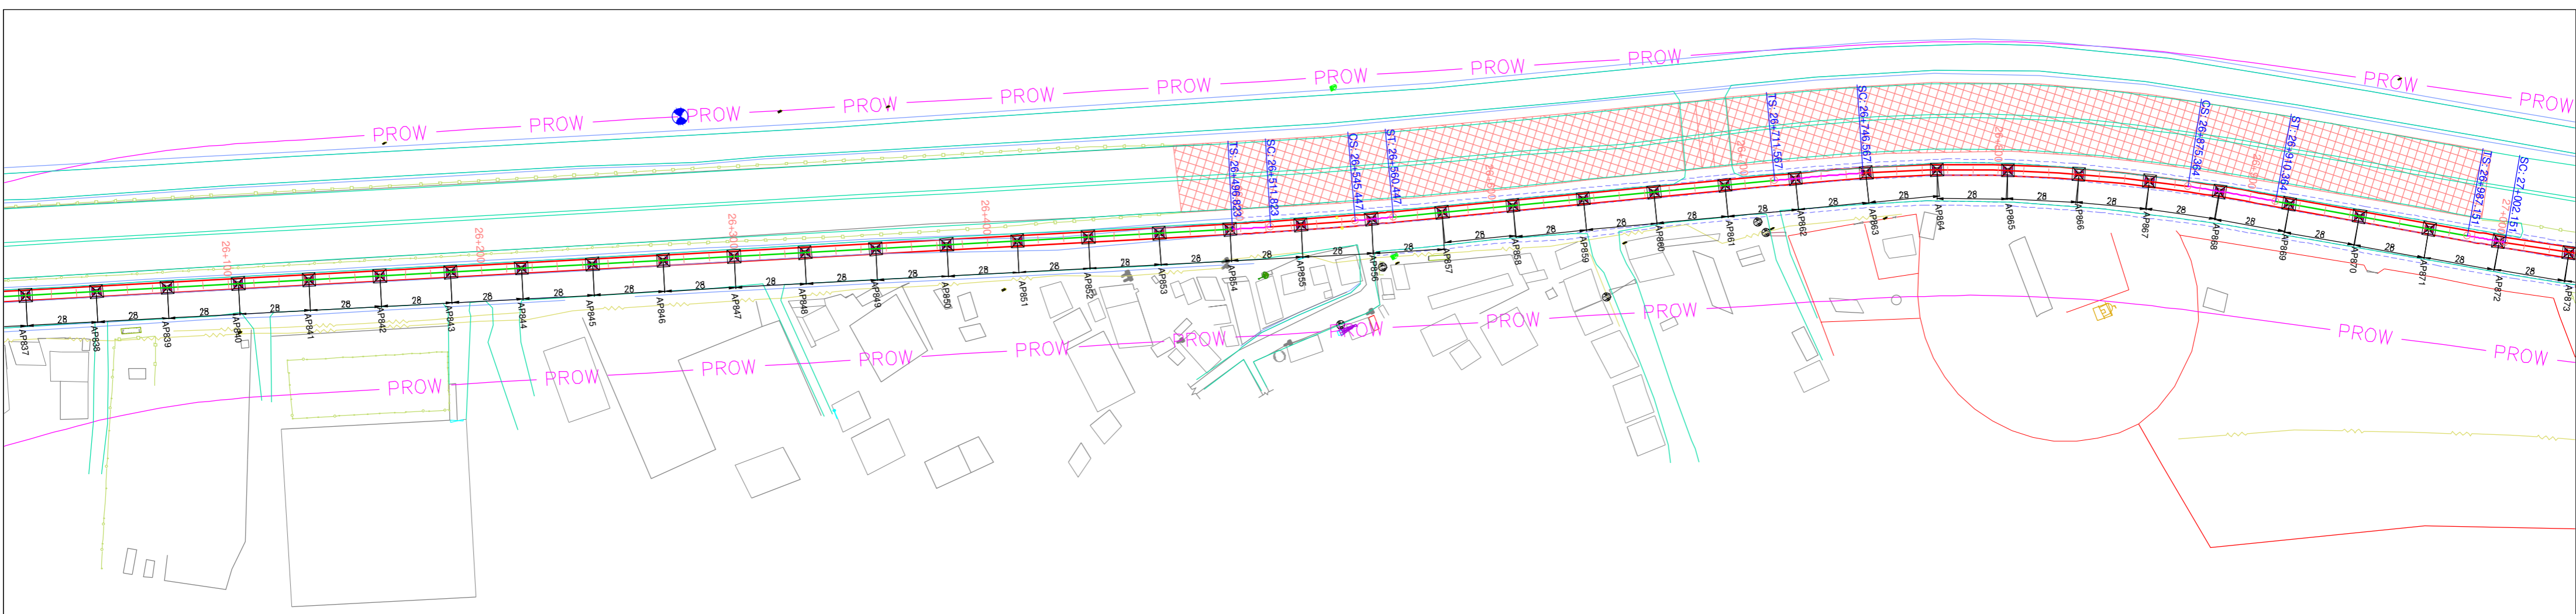

NOTES:-
 1. ALL DIMENSIONS AND LEVELS ARE IN METERS.
 2. FOLLOW FIGURED DIMENSIONS ONLY.

ISSUE	DESCRIPTION	APPROVED	DATE	 BANGALORE METRO RAIL CORPORATION LIMITED 3rd Floor, BMTCC Complex, K.H.Road, Shanthinagar, Bangalore- 560 027. TEL: 91-80- 2296 9300		PHASE-2B K.R PURAM (STATION EXCLUDED) TO KEMPEGOWDA INTERNATIONAL AIRPORT	
				DRAWING NAME: PLAN AND PROFILE OF VIADUCT FROM CH:26000.000 TO CH:2700.00		DRAWING No.: BMRCL / PH-2B / AIRPORT LINK / VDT / PP / 030	
				'P' (PRELIMINARY) ISSUES ARE NOT TO BE USED FOR CONSTRUCTION / FABRICATION BUT ARE ISSUED FOR LIMITED PURPOSES ONLY AS INDICATED IN THE SMALL BLOCK AT THE TOP RIGHT HAND CORNER OF THE TITLE BLOCK. CONSTRUCTION / FABRICATION WORK IS PERMITTED ON 'R' (RELEASED) ISSUES INFORMATION CONTAINED WITHIN 'HOLD' IS NOT RELEASED FOR CONSTRUCTION / FABRICATION. FIELD MUST GET DESIGN OFFICE TO CLEAR 'HOLDS' IN TIME BEFORE PROCEEDING WITH ANY CONSTRUCTION / FABRICATION WORK RELATED TO 'HOLDS'.		DATE (CURRENT ISSUE): 15-03-2019	
				DRAWN: _____ CHECKED: _____		SCALE: AS SHOWN	
				DATE (ISSUE): 15-03-2019		R1	

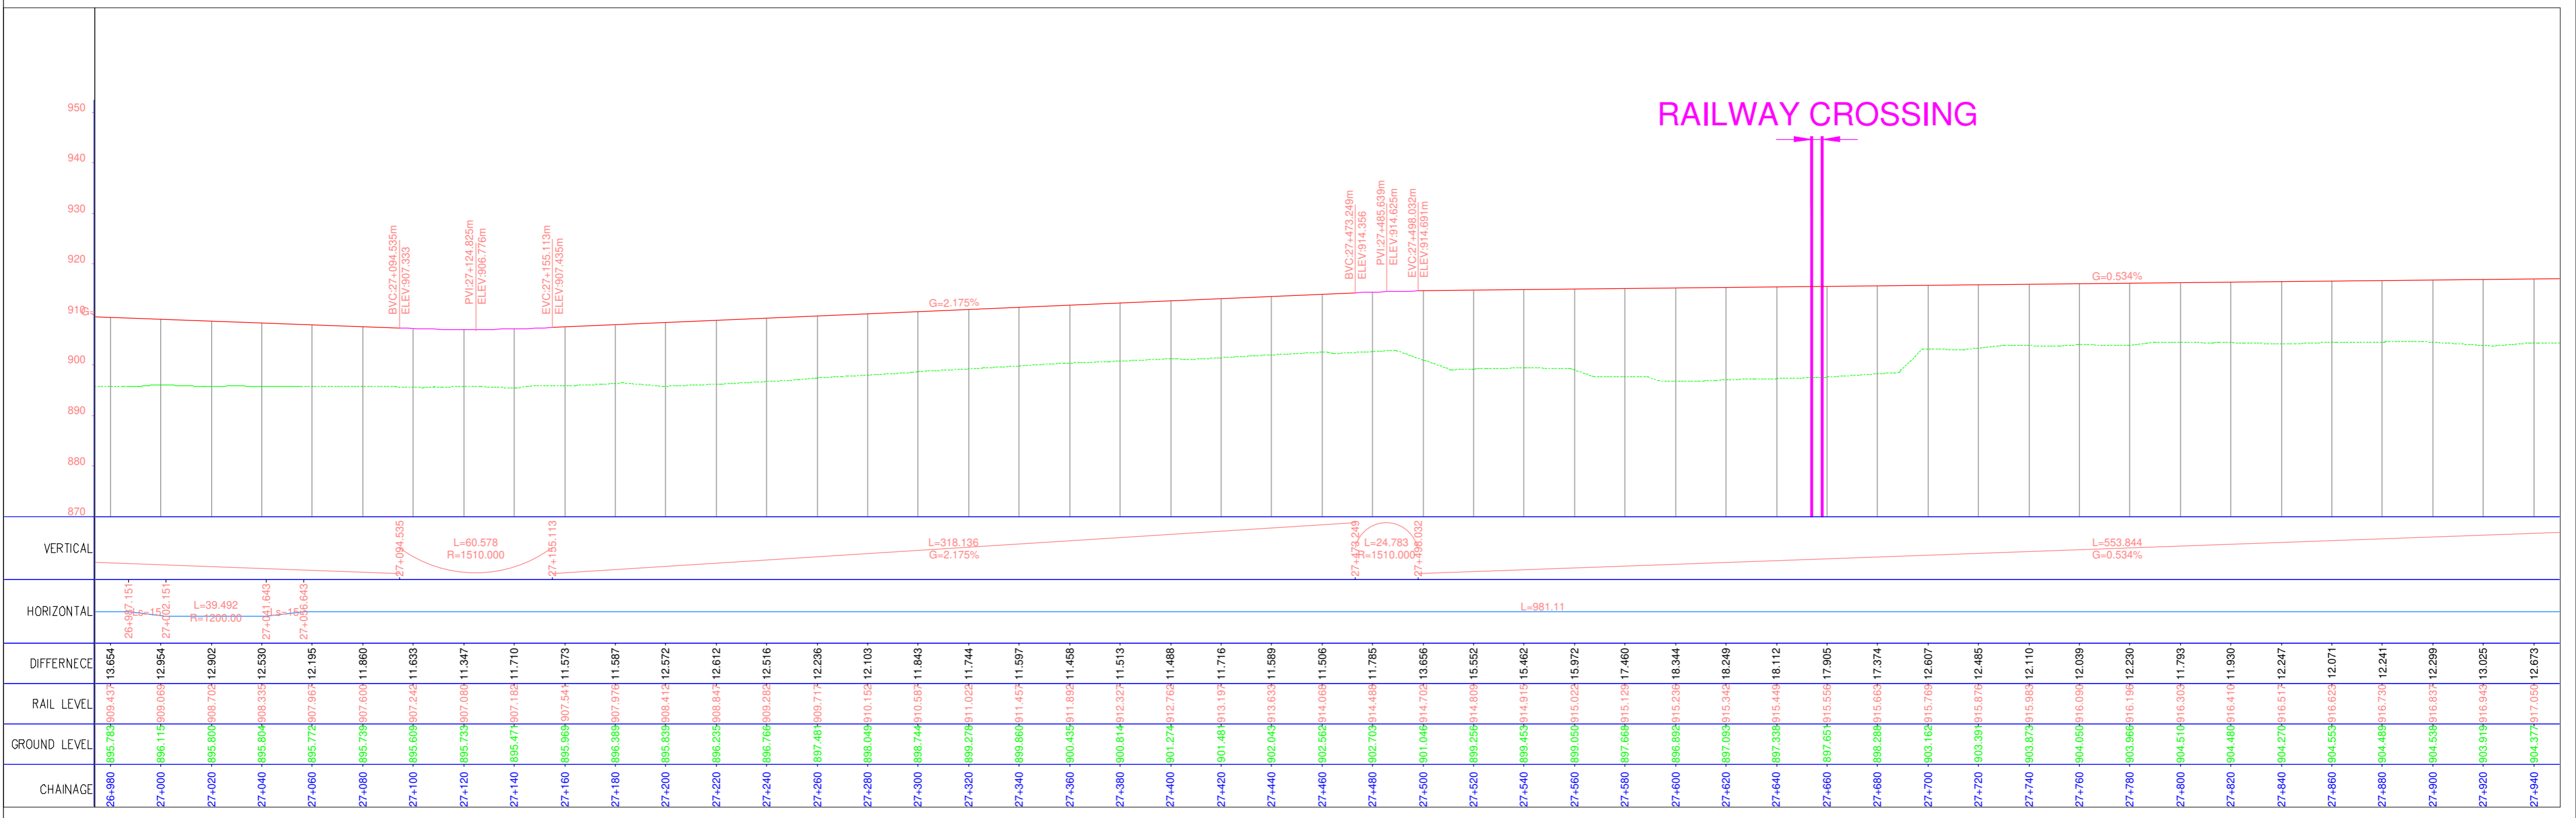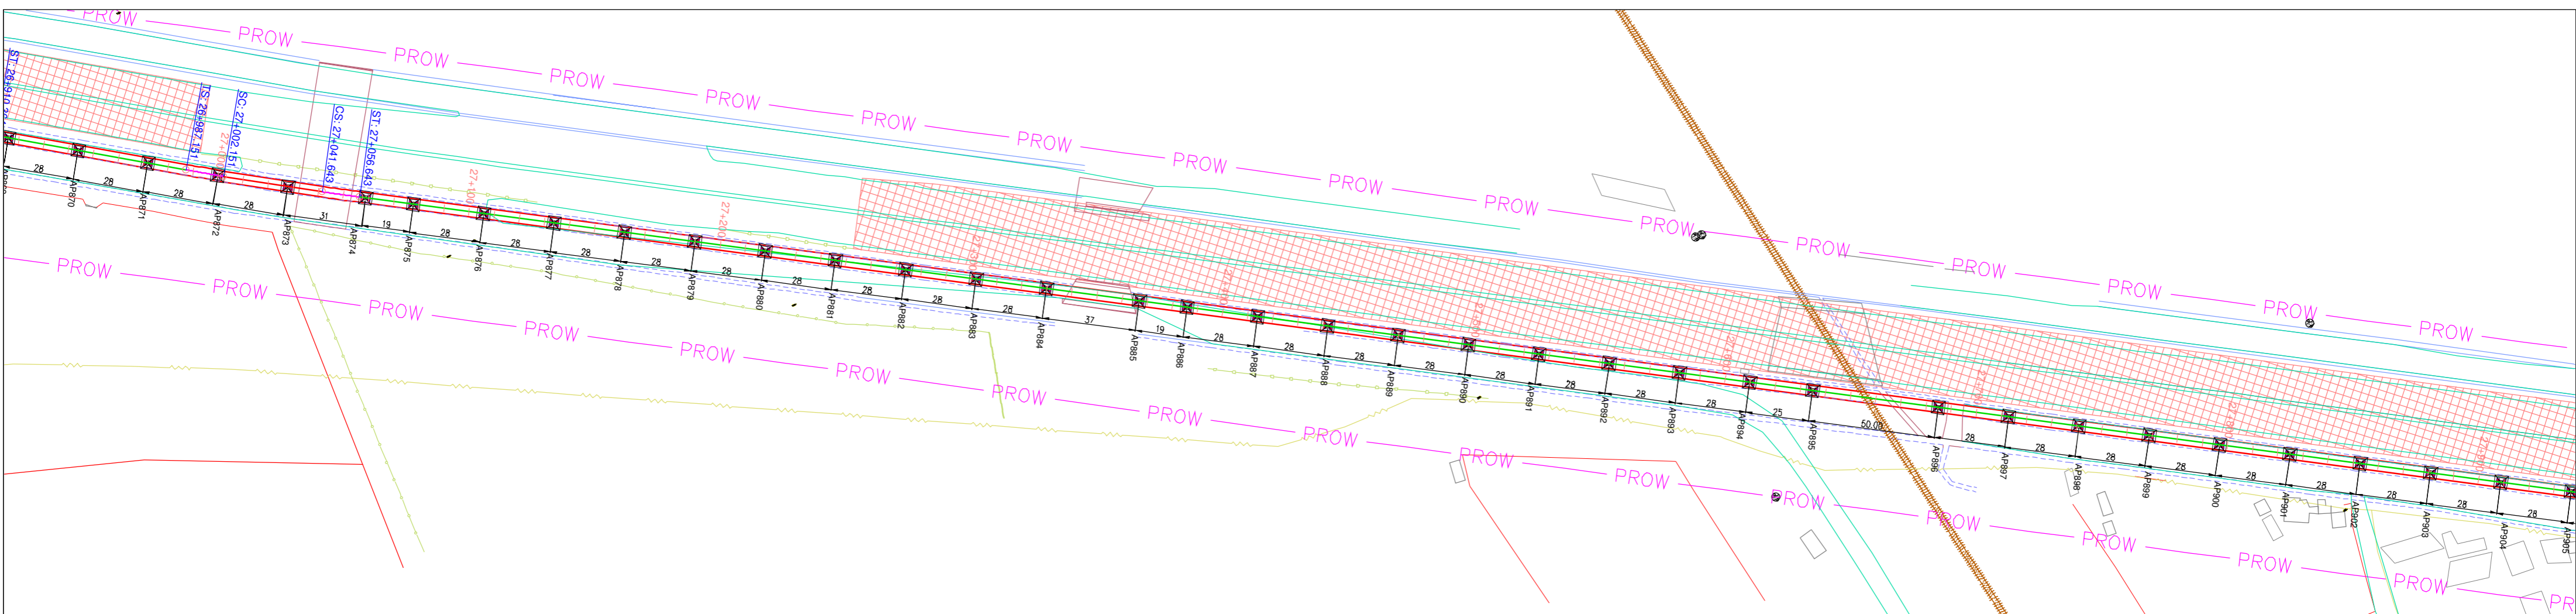

CHAINAGE	RAIL LEVEL	GROUND LEVEL	DIFFERENCE
26+980	-885.783	-890.943	13.654
27+000	-886.115	-890.068	12.954
27+020	-885.800	-890.702	12.902
27+040	-885.804	-890.335	12.530
27+060	-885.772	-890.796	12.195
27+080	-885.739	-890.760	11.860
27+100	-885.699	-890.742	11.633
27+120	-885.739	-890.708	11.347
27+140	-885.477	-890.712	11.710
27+160	-885.969	-890.744	11.573
27+180	-886.389	-890.779	11.587
27+200	-885.639	-890.812	12.572
27+220	-886.235	-890.844	12.612
27+240	-886.766	-890.828	12.516
27+260	-887.481	-890.771	12.236
27+280	-888.049	-891.015	12.103
27+300	-888.744	-891.058	11.843
27+320	-889.279	-891.022	11.744
27+340	-889.660	-891.455	11.597
27+360	-890.435	-891.892	11.458
27+380	-890.814	-892.325	11.513
27+400	-891.274	-892.765	11.488
27+420	-891.481	-893.197	11.716
27+440	-892.043	-893.633	11.589
27+460	-892.562	-894.068	11.506
27+480	-892.703	-894.498	11.785
27+500	-891.046	-894.702	13.656
27+520	-889.256	-894.808	15.552
27+540	-889.453	-894.915	15.462
27+560	-889.050	-895.022	15.972
27+580	-887.666	-895.129	17.460
27+600	-886.892	-895.236	18.344
27+620	-887.093	-895.342	18.249
27+640	-887.338	-895.448	18.112
27+660	-887.651	-895.556	17.905
27+680	-888.288	-895.663	17.374
27+700	-890.162	-895.769	12.607
27+720	-890.391	-895.876	12.485
27+740	-890.673	-895.983	12.110
27+760	-890.650	-896.090	12.039
27+780	-890.966	-896.196	12.230
27+800	-894.510	-896.303	11.793
27+820	-894.480	-896.410	11.930
27+840	-894.270	-896.517	12.247
27+860	-894.553	-896.624	12.071
27+880	-894.489	-896.731	12.241
27+900	-894.538	-896.837	12.299
27+920	-893.919	-896.943	13.025
27+940	-894.371	-897.050	12.673

NOTES:-
 1. ALL DIMENSIONS AND LEVELS ARE IN METERS.
 2. FOLLOW FIGURED DIMENSIONS ONLY.

ISSUE	DESCRIPTION	APPROVED	DATE

BANGALORE METRO RAIL CORPORATION LIMITED
 3rd Floor, BMTCC Complex, K.H.Road, Shanthinagar, Bangalore- 560 027.
 TEL: 91-80-2296 9300

'P' (PRELIMINARY) ISSUES ARE NOT TO BE USED FOR CONSTRUCTION / FABRICATION BUT ARE ISSUED FOR LIMITED PURPOSES ONLY AS INDICATED IN THE SMALL BLOCK AT THE TOP RIGHT HAND CORNER OF THE TITLE BLOCK.

CONSTRUCTION / FABRICATION WORK IS PERMITTED ON 'R' (RELEASED) ISSUES INFORMATION CONTAINED WITHIN 'HOLD' IS NOT RELEASED FOR CONSTRUCTION / FABRICATION. FIELD MUST GET DESIGN OFFICE TO CLEAR 'HOLDS' IN TIME BEFORE PROCEEDING WITH ANY CONSTRUCTION / FABRICATION WORK RELATED TO 'HOLDS'.

PHASE-2B
 K.R PURAM (STATION EXCLUDED) TO KEMPEGOWDA INTERNATIONAL AIRPORT

DRAWING NAME: **PLAN AND PROFILE OF VIADUCT FROM CH:26900.000 TO CH:27900.00**



DRAWING No.: **BMRCL / PH-2B / AIRPORT LINK / VDT / PP / 031**

ISSUE: **R1**

SCALE: **AS SHOWN**

DATE (FOR ISSUE): **15-03-2019**

DATE (CURRENT ISSUE): **12-06-2019**

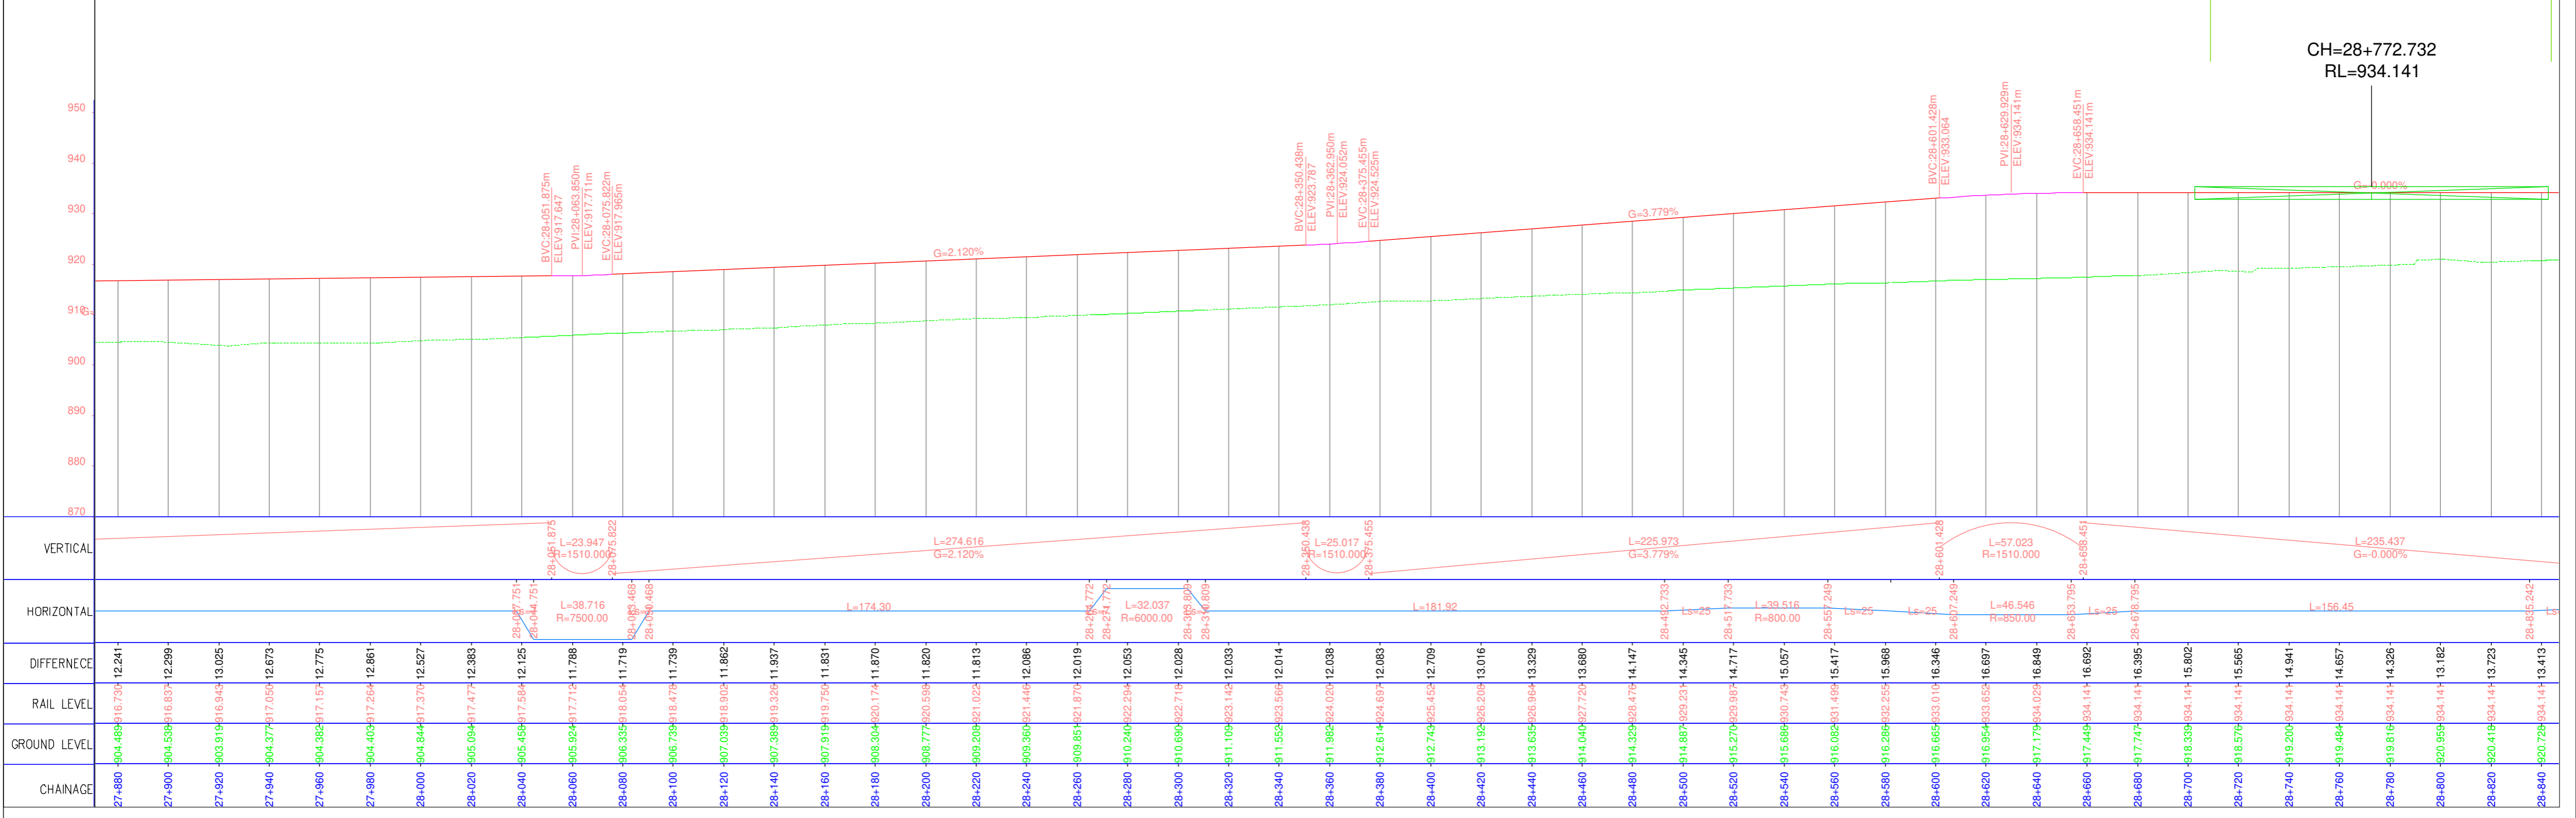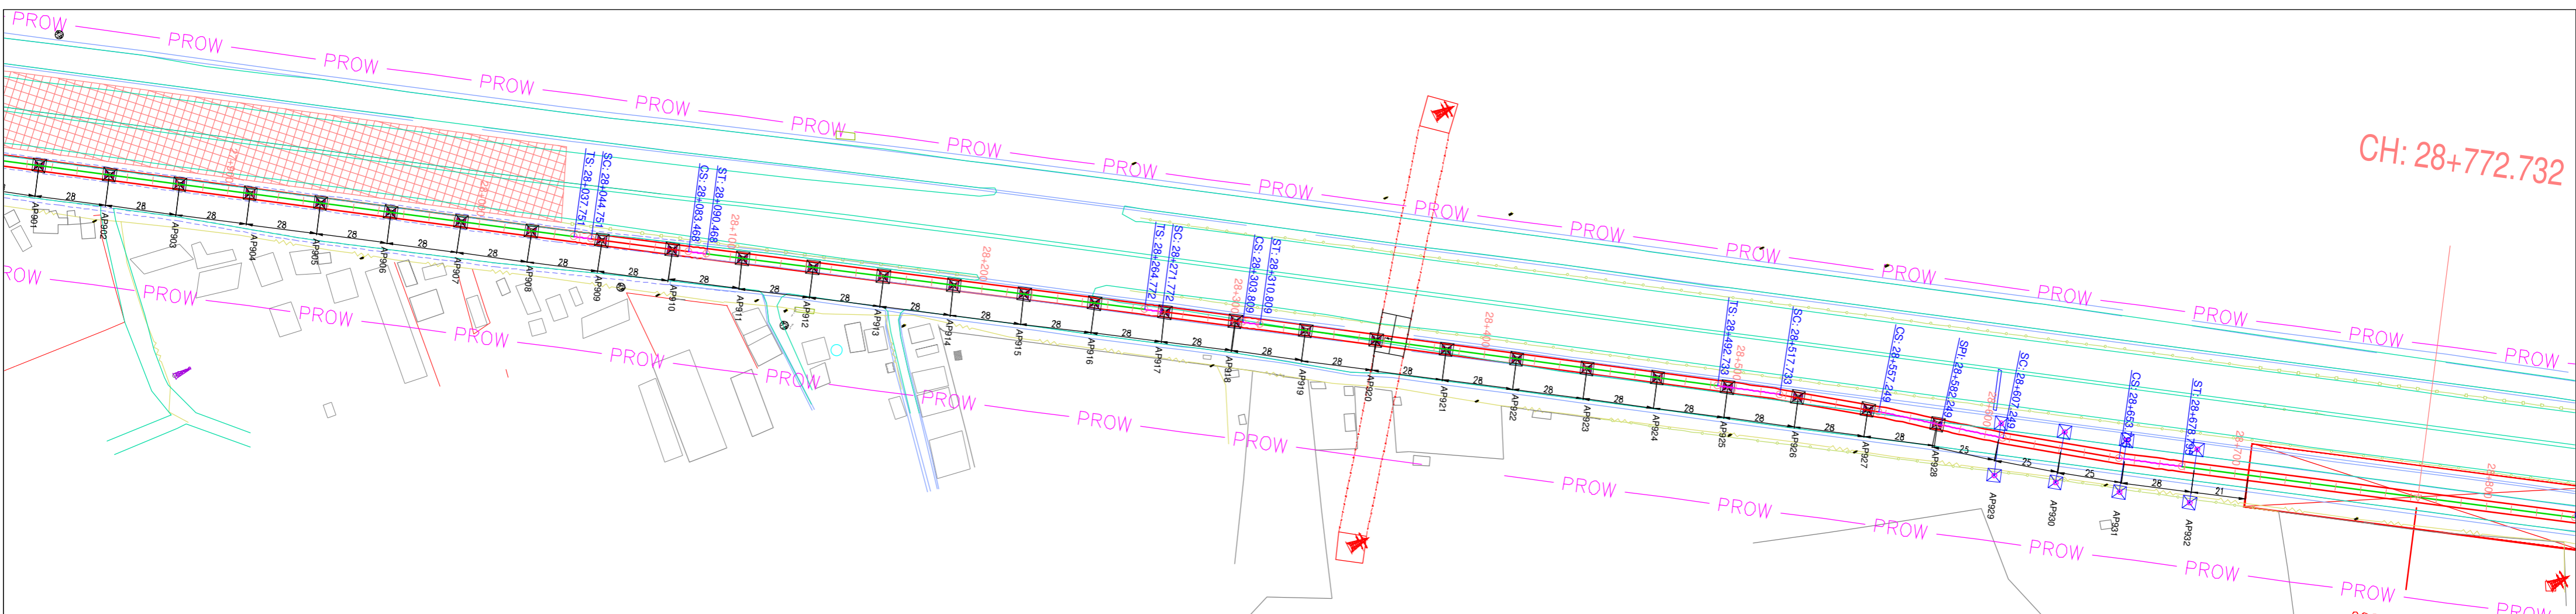



NOTES:-
 1. ALL DIMENSIONS AND LEVELS ARE IN METERS.
 2. FOLLOW FIGURED DIMENSIONS ONLY.

ISSUE	DESCRIPTION	APPROVED	DATE

<p>3rd Floor, BMTCC Complex, K.H.Road, Shanthinagar, Bangalore- 560 027. TEL: 91-80- 2296 9300</p>		PHASE-2B K.R PURAM (STATION EXCLUDED) TO KEMPEGOWDA INTERNATIONAL AIRPORT	
		DRAWING NAME: PLAN AND PROFILE OF VIADUCT FROM CH:27800.000 TO CH:28800.00	
DRAWING No.: BMRCL / PH-2B / AIRPORT LINK / VDT / PP / 032		ISSUE: R1	
DRAWN	CHECKED	SCALE: AS SHOWN	DATE (CURRENT ISSUE): 12-06-2019
		DATE (OR ISSUE): 15-03-2019	


'P' (PRELIMINARY) ISSUES ARE NOT TO BE USED FOR CONSTRUCTION / FABRICATION BUT ARE ISSUED FOR LIMITED PURPOSES ONLY AS INDICATED IN THE SMALL BLOCK AT THE TOP RIGHT HAND CORNER OF THE TITLE BLOCK.

CONSTRUCTION / FABRICATION WORK IS PERMITTED ON 'R' (RELEASED) ISSUES INFORMATION CONTAINED WITHIN 'HOLD' IS NOT RELEASED FOR CONSTRUCTION / FABRICATION. FIELD MUST GET DESIGN OFFICE TO CLEAR 'HOLDS' IN TIME BEFORE PROCEEDING WITH ANY CONSTRUCTION / FABRICATION WORK RELATED TO 'HOLDS'.

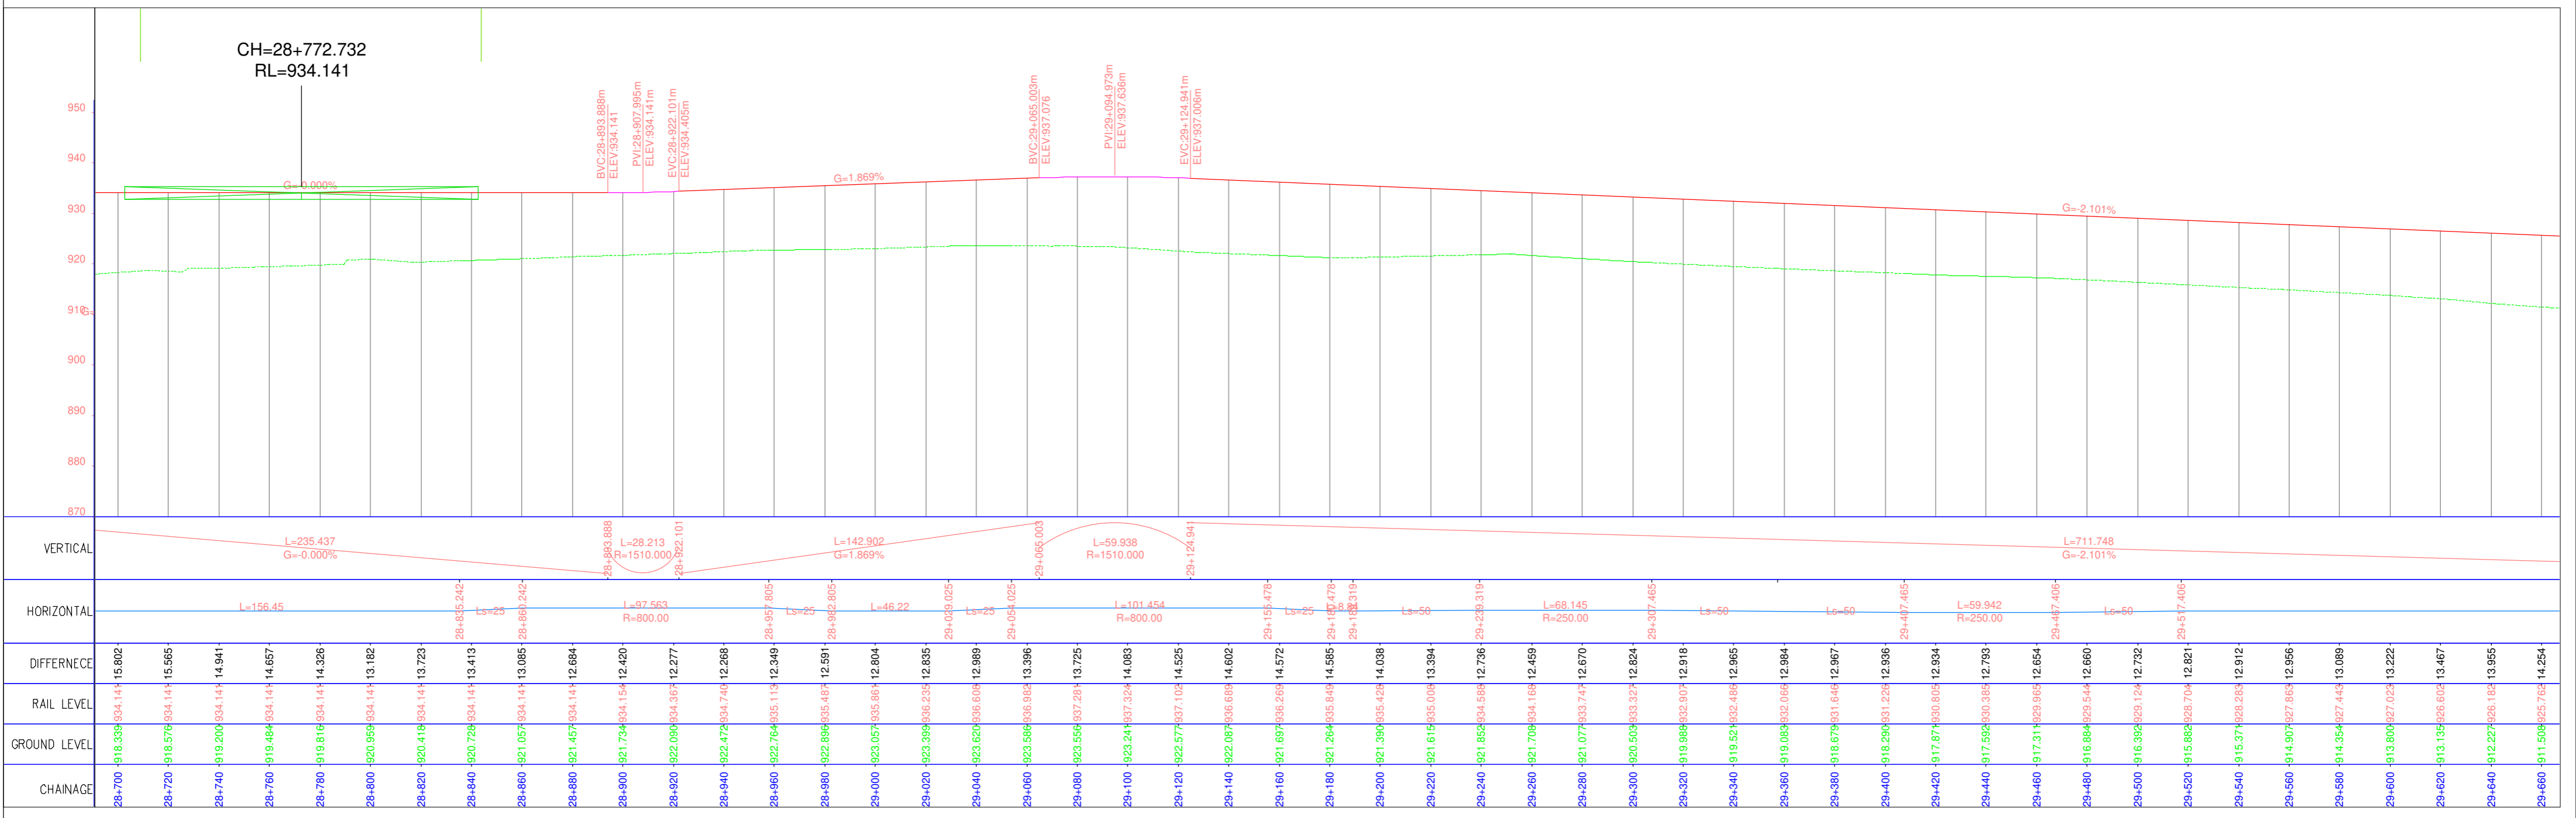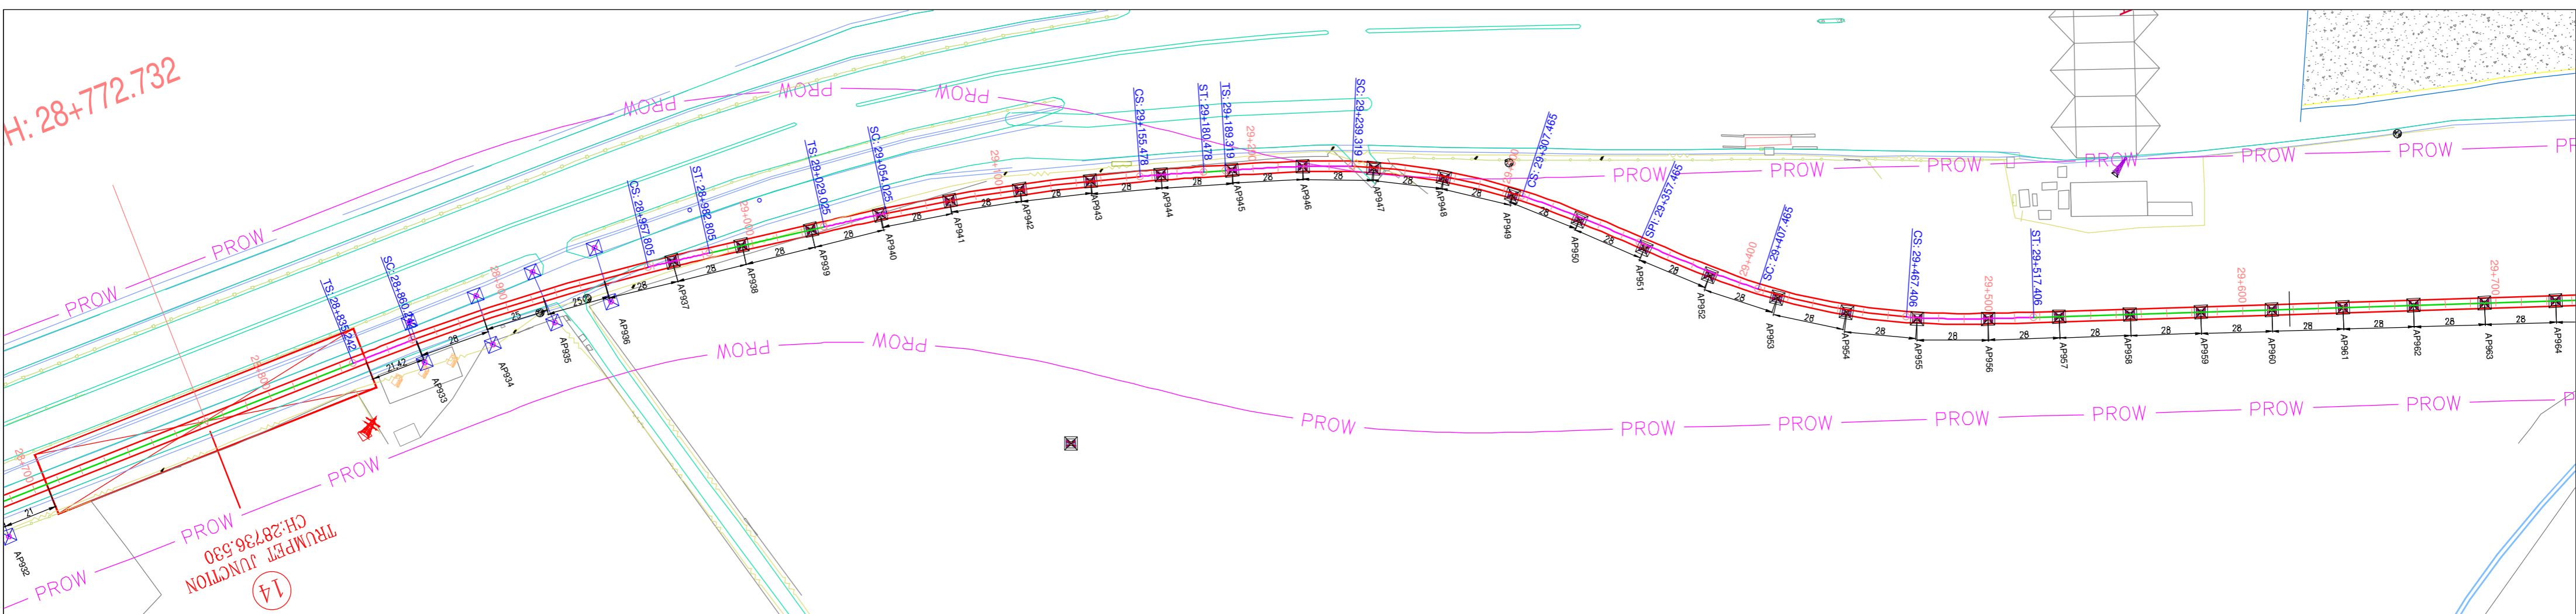

NOTES:-
 1. ALL DIMENSIONS AND LEVELS ARE IN METERS.
 2. FOLLOW FIGURED DIMENSIONS ONLY.

ISSUE	DESCRIPTION	APPROVED	DATE



BANGALORE METRO RAIL CORPORATION LIMITED
 3rd Floor, BMTCC Complex, K.H.Road, Shanthinagar, Bangalore- 560 027.
 TEL: 91-80-2296 9300

PHASE-2B
 K.R PURAM (STATION EXCLUDED) TO KEMPEGOWDA INTERNATIONAL AIRPORT

DRAWING NAME: **PLAN AND PROFILE OF VIADUCT FROM CH:28700.000 TO CH:29700.00**

DRAWING No.: **BMRCL / PH-2B / AIRPORT LINK / VDT / PP / 033**



ISSUE: **R1**

CONSTRUCTION / FABRICATION WORK IS PERMITTED ON 'R' (RELEASED) ISSUES INFORMATION CONTAINED WITHIN 'HOLD' IS NOT RELEASED FOR CONSTRUCTION / FABRICATION. FIELD MUST GET DESIGN OFFICE TO CLEAR 'HOLDS' IN TIME BEFORE PROCEEDING WITH ANY CONSTRUCTION / FABRICATION WORK RELATED TO 'HOLDS'.

SCALE: **AS SHOWN**

DATE (FOR ISSUE): **15-03-2019**


DATE (CURRENT ISSUE): **12-06-2019**

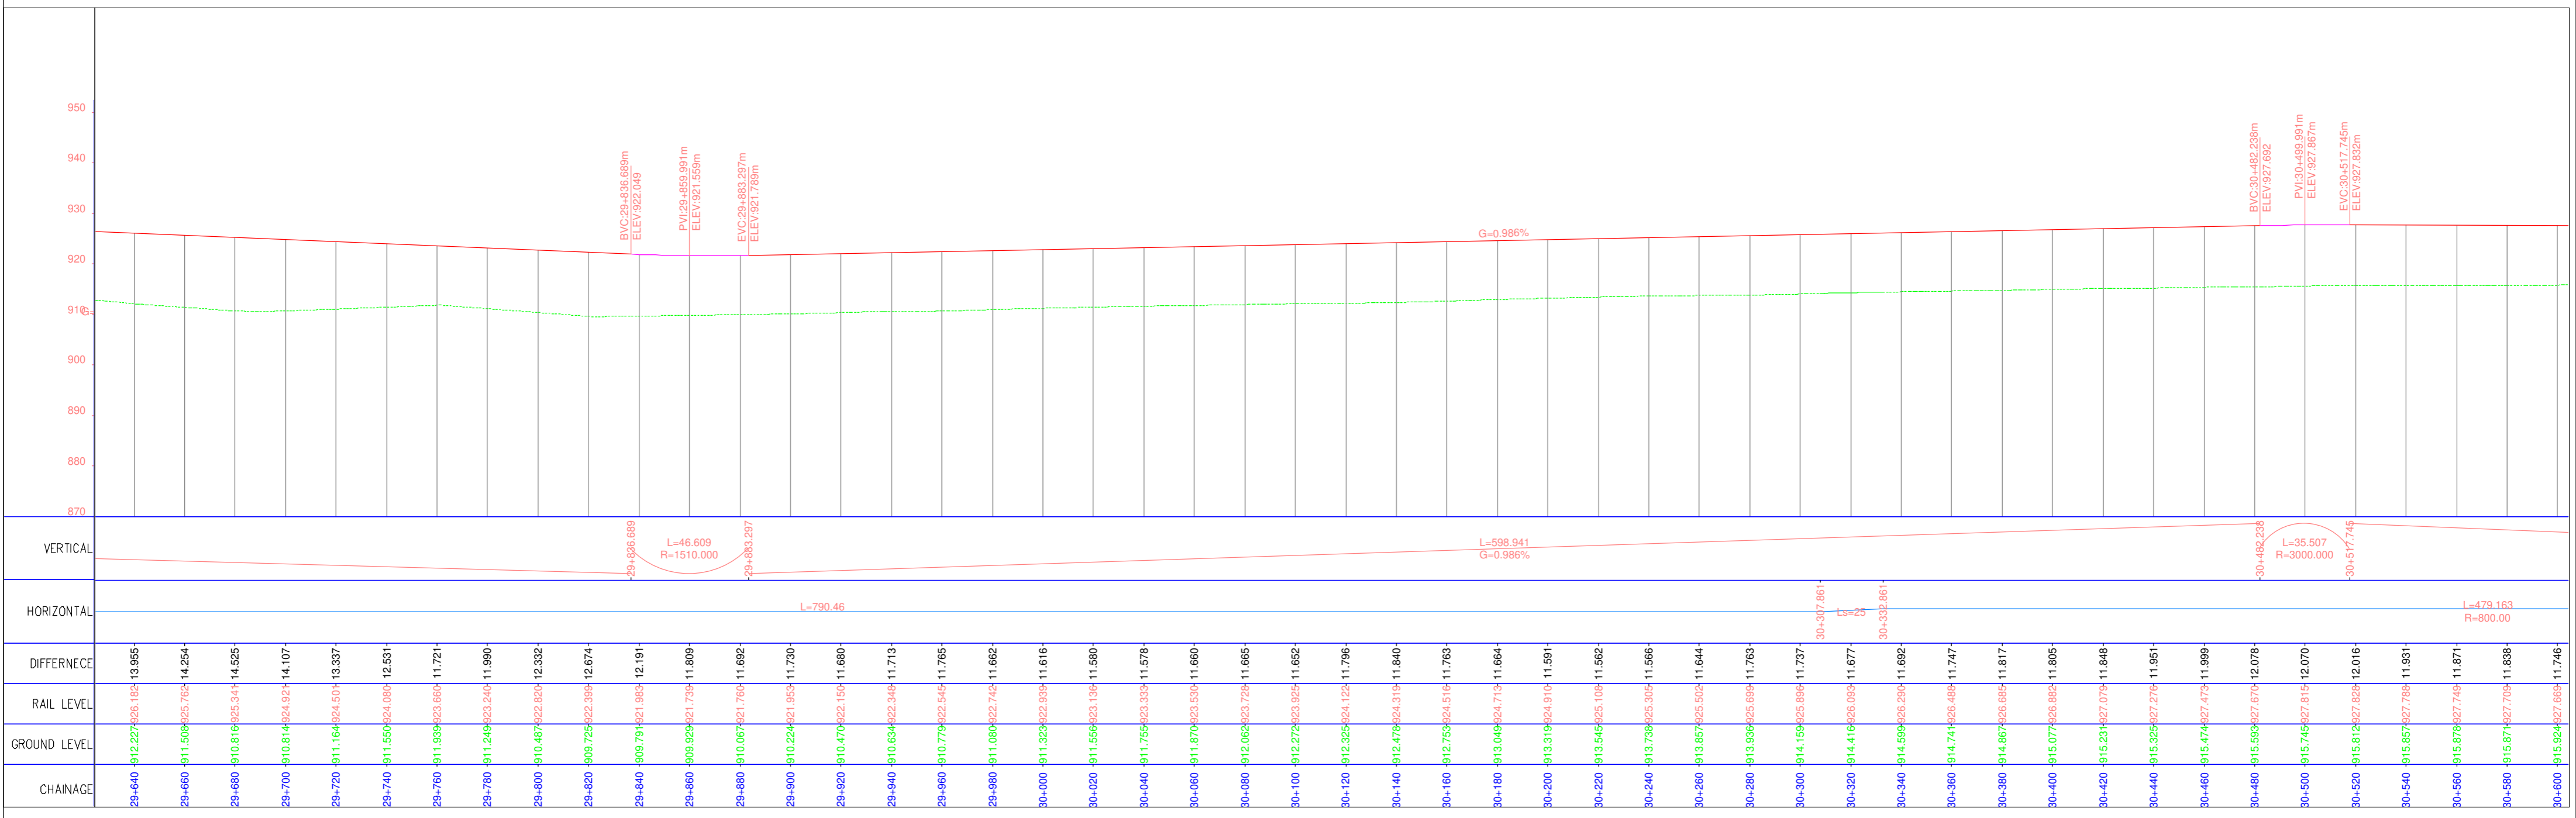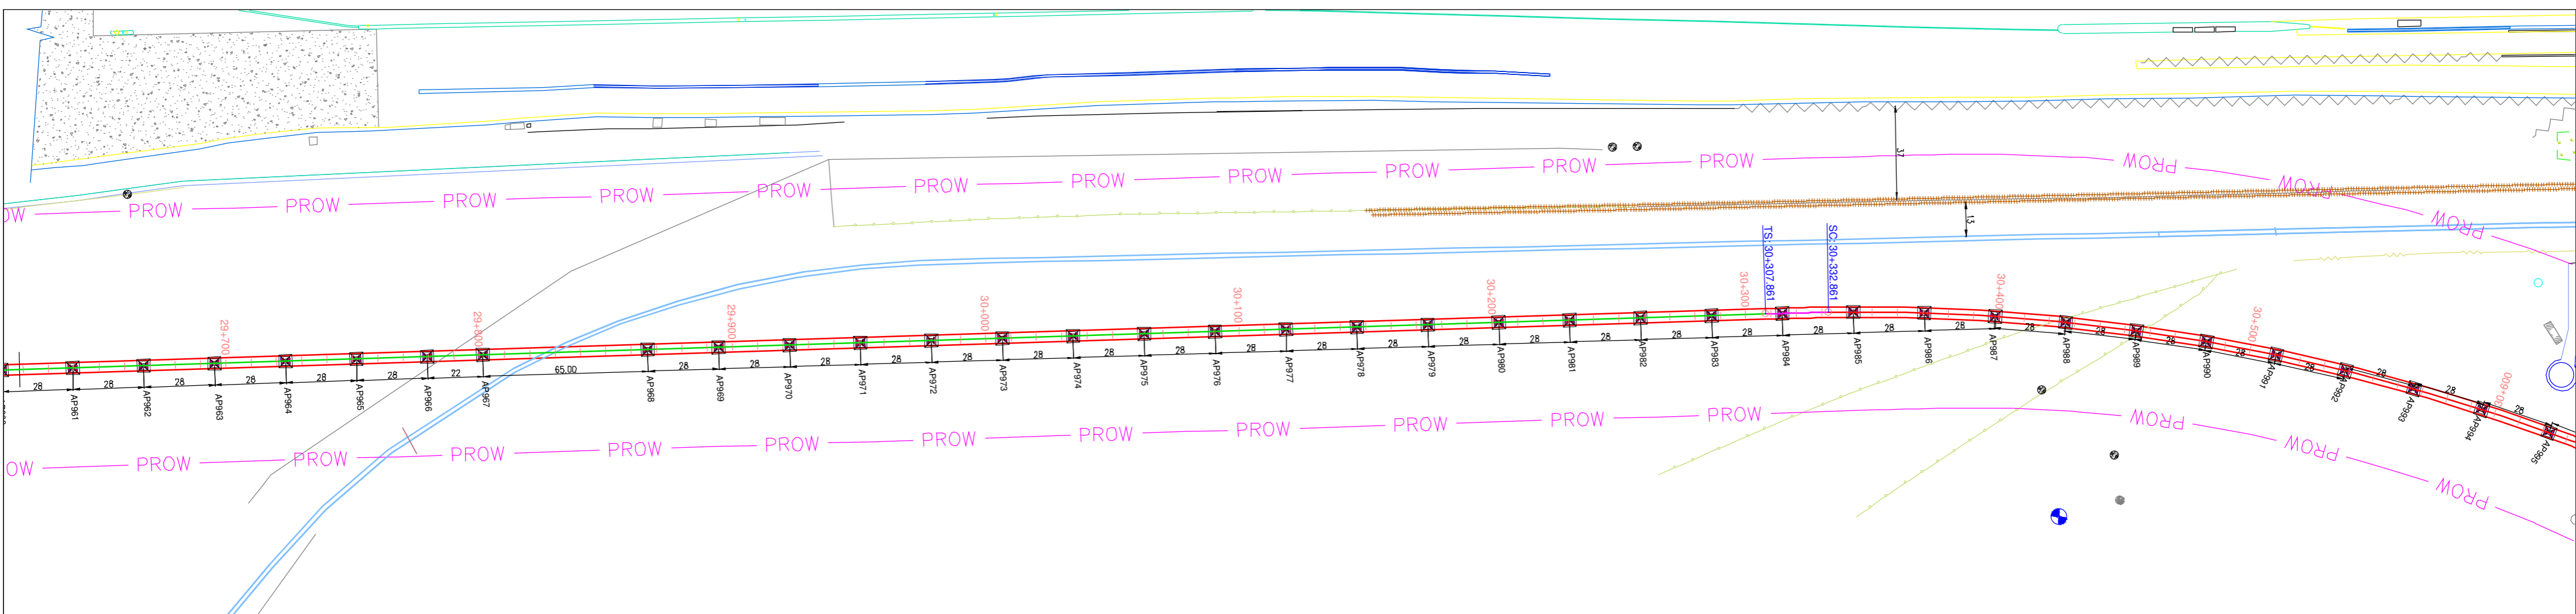

CHAINAGE	GROUND LEVEL	RAIL LEVEL	DIFFERENCE
29+640	-912.227	-906.162	13.955
29+660	-911.508	-905.763	14.254
29+680	-910.616	-905.344	14.525
29+700	-910.614	-904.924	14.107
29+720	-911.164	-904.504	13.337
29+740	-911.550	-904.084	12.531
29+760	-911.939	-903.664	11.721
29+780	-911.249	-903.244	11.990
29+800	-910.487	-902.824	12.332
29+820	-909.725	-902.394	12.674
29+840	-909.791	-901.964	12.191
29+860	-909.929	-901.734	11.809
29+880	-910.067	-901.704	11.682
29+900	-910.224	-901.954	11.730
29+920	-910.479	-902.154	11.680
29+940	-910.634	-902.344	11.713
29+960	-910.779	-902.544	11.765
29+980	-911.080	-902.744	11.662
30+000	-911.323	-902.934	11.616
30+020	-911.556	-903.134	11.580
30+040	-911.755	-903.334	11.578
30+060	-911.879	-903.534	11.660
30+080	-912.063	-903.724	11.665
30+100	-912.272	-903.924	11.652
30+120	-912.325	-904.124	11.796
30+140	-912.478	-904.314	11.840
30+160	-912.753	-904.514	11.763
30+180	-913.049	-904.714	11.664
30+200	-913.319	-904.914	11.591
30+220	-913.545	-905.104	11.562
30+240	-913.738	-905.304	11.566
30+260	-913.857	-905.504	11.644
30+280	-913.936	-905.694	11.763
30+300	-914.159	-905.894	11.737
30+320	-914.416	-906.094	11.677
30+340	-914.599	-906.294	11.692
30+360	-914.741	-906.494	11.747
30+380	-914.867	-906.694	11.817
30+400	-915.077	-906.894	11.805
30+420	-915.231	-907.094	11.848
30+440	-915.325	-907.274	11.951
30+460	-915.474	-907.474	11.989
30+480	-915.593	-907.674	12.078
30+500	-915.745	-907.874	12.070
30+520	-915.812	-907.824	12.016
30+540	-915.857	-907.764	11.951
30+560	-915.978	-907.744	11.871
30+580	-915.871	-907.704	11.838
30+600	-915.924	-907.664	11.746

- NOTES:-**
- ALL DIMENSIONS AND LEVELS ARE IN METERS.
 - FOLLOW FIGURED DIMENSIONS ONLY.

ISSUE	DESCRIPTION	APPROVED	DATE



BANGALORE METRO RAIL CORPORATION LIMITED
3rd Floor, BMTCL Complex, K.H.Road, Shanthinagar, Bangalore- 560 027.
TEL: 91-80-2296 9300

'P' (PRELIMINARY) ISSUES ARE NOT TO BE USED FOR CONSTRUCTION / FABRICATION BUT ARE ISSUED FOR LIMITED PURPOSES ONLY AS INDICATED IN THE SMALL BLOCK AT THE TOP RIGHT HAND CORNER OF THE TITLE BLOCK.
CONSTRUCTION / FABRICATION WORK IS PERMITTED ON 'R' (RELEASED) ISSUES INFORMATION CONTAINED WITHIN 'HOLD' IS NOT RELEASED FOR CONSTRUCTION / FABRICATION. FIELD MUST GET DESIGN OFFICE TO CLEAR 'HOLDS' IN TIME BEFORE PROCEEDING WITH ANY CONSTRUCTION / FABRICATION WORK RELATED TO 'HOLDS'.

PHASE-2B
K.R PURAM (STATION EXCLUDED) TO KEMPEGOWDA INTERNATIONAL AIRPORT

DRAWING NAME: **PLAN AND PROFILE OF VIADUCT FROM CH:29600.000 TO CH:30600.00**



DRAWING No.: **BMRCL / PH-2B / AIRPORT LINK / VDT / PP / 034**

ISSUE: **R1**

SCALE: **AS SHOWN**


DATE (FOR ISSUE): **15-03-2019**



DATE (CURRENT ISSUE): **12-06-2019**

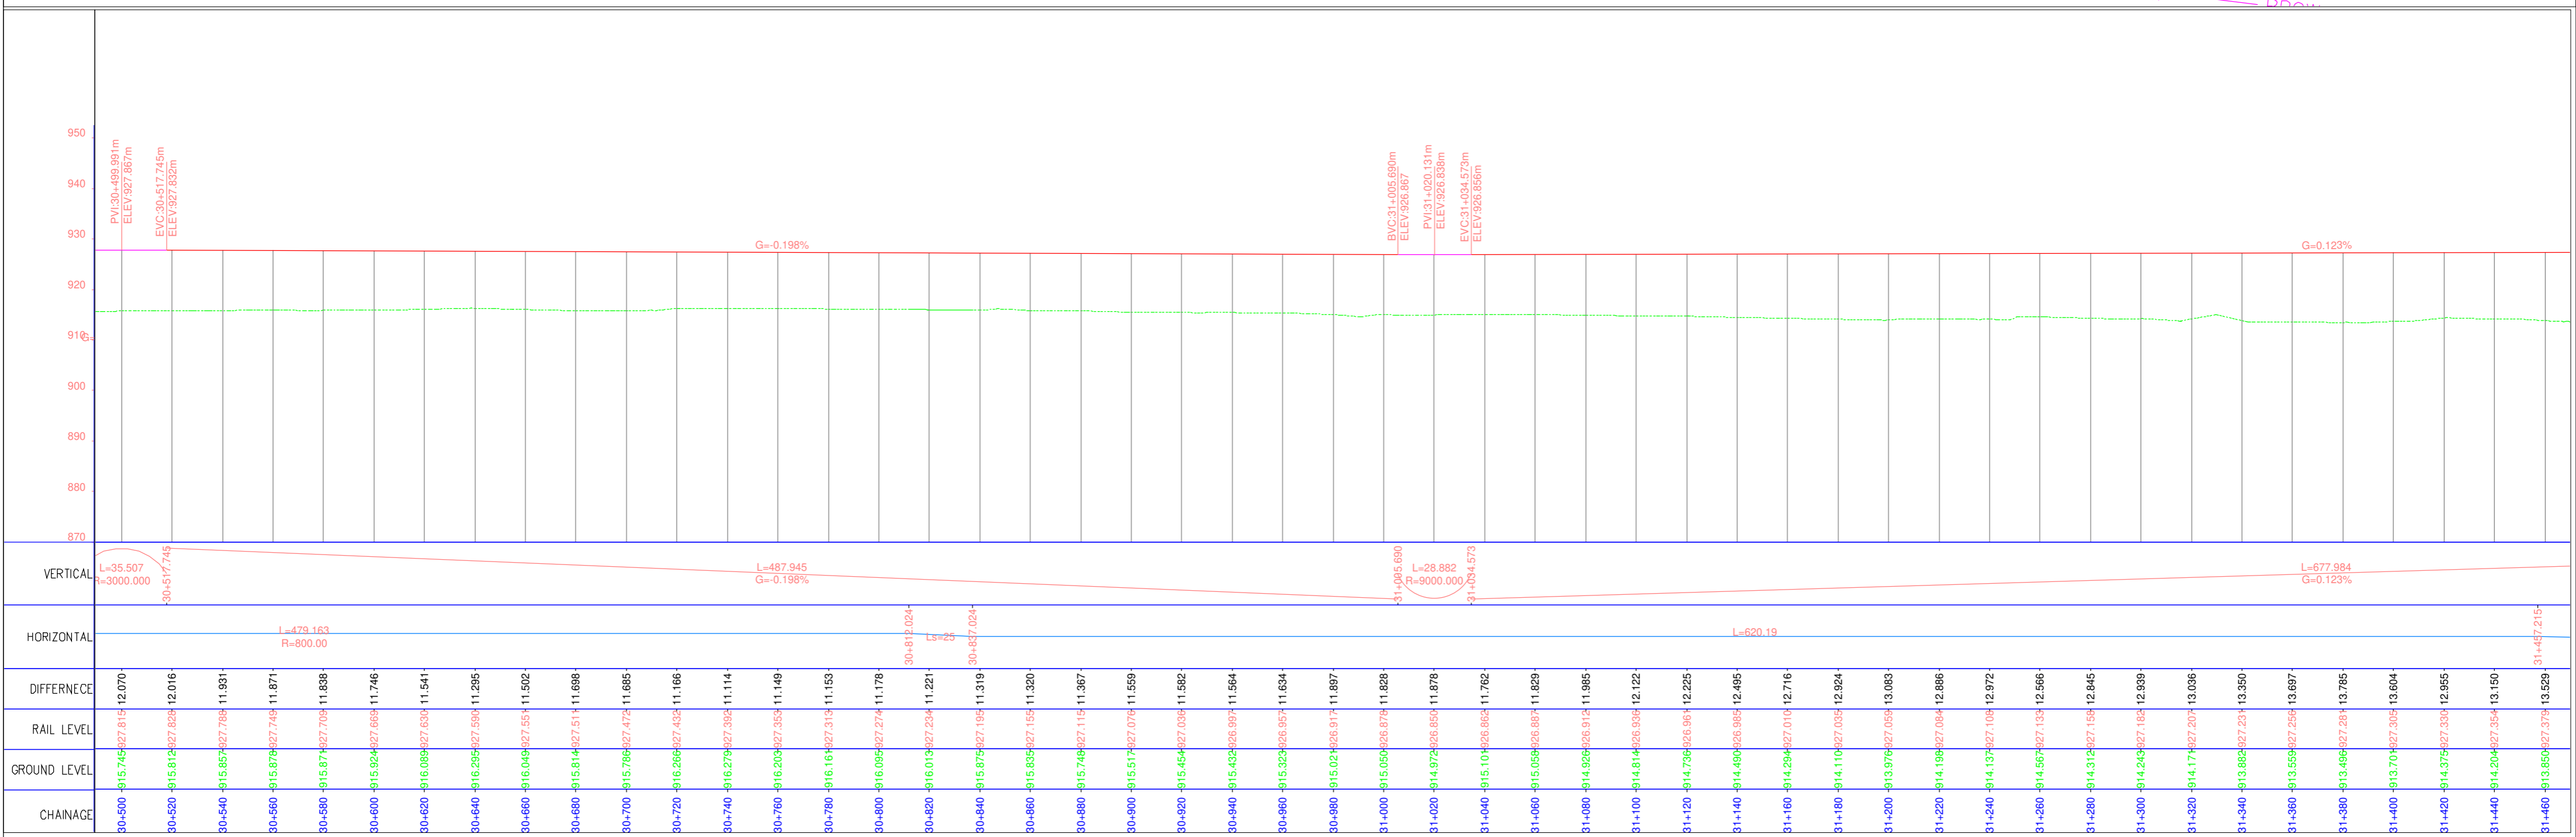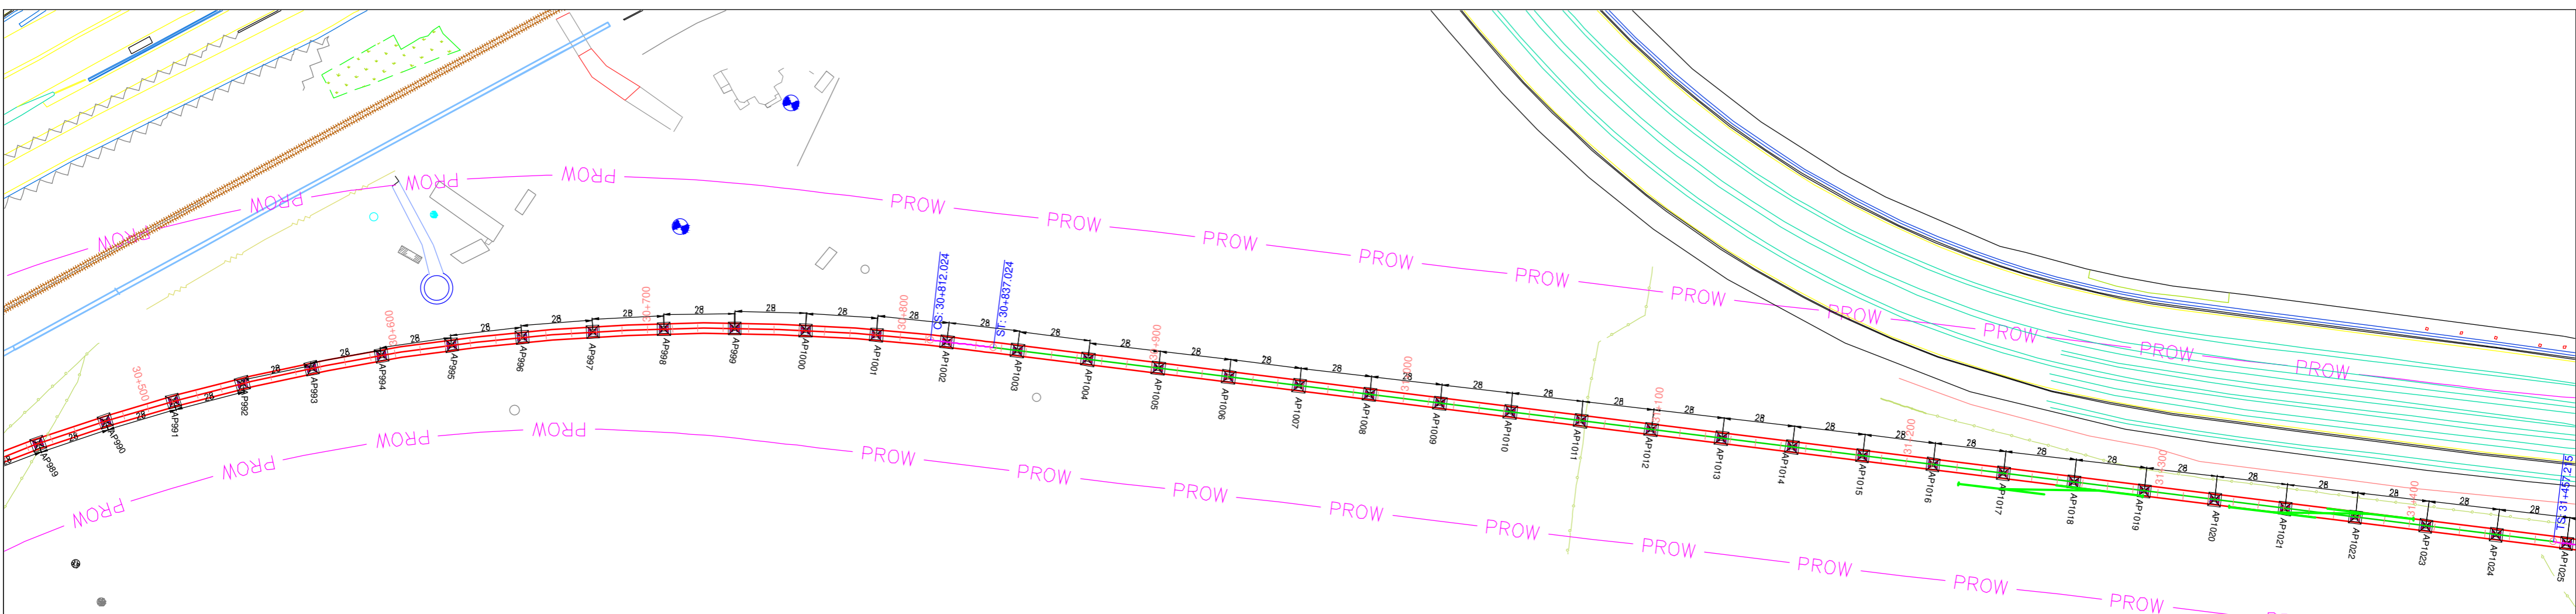


CHAINAGE	GROUND LEVEL	RAIL LEVEL	DIFFERENCE
30+500	915.745	927.815	12.070
30+520	915.812	927.828	12.016
30+540	916.857	927.788	11.931
30+560	915.876	927.748	11.871
30+580	916.877	927.709	11.838
30+600	915.924	927.669	11.746
30+620	916.089	927.630	11.541
30+640	916.295	927.590	11.295
30+660	916.049	927.551	11.502
30+680	916.814	927.511	11.698
30+700	915.788	927.472	11.685
30+720	916.266	927.432	11.166
30+740	916.279	927.392	11.114
30+760	916.203	927.353	11.149
30+780	916.116	927.313	11.153
30+800	916.085	927.274	11.178
30+820	916.013	927.234	11.221
30+840	915.875	927.195	11.319
30+860	916.835	927.155	11.320
30+880	915.748	927.115	11.367
30+900	915.517	927.076	11.559
30+920	916.454	927.036	11.582
30+940	915.432	926.997	11.564
30+960	916.323	926.957	11.634
30+980	915.021	926.917	11.897
31+000	915.059	926.878	11.828
31+020	914.972	926.839	11.878
31+040	915.104	926.800	11.762
31+060	915.058	926.761	11.829
31+080	914.926	926.722	11.985
31+100	914.814	926.683	12.122
31+120	914.736	926.644	12.225
31+140	914.490	926.605	12.495
31+160	914.294	926.566	12.716
31+180	914.110	926.527	12.924
31+200	913.976	926.488	13.083
31+220	914.196	926.449	12.886
31+240	914.137	926.410	12.972
31+260	914.567	926.371	12.566
31+280	914.312	926.332	12.845
31+300	914.243	926.293	12.939
31+320	914.174	926.254	13.036
31+340	913.882	926.215	13.350
31+360	913.559	926.176	13.697
31+380	913.496	926.137	13.785
31+400	913.701	926.098	13.604
31+420	914.375	926.059	12.955
31+440	914.204	926.020	13.150
31+460	913.856	925.981	13.529



- NOTES:-**
- ALL DIMENSIONS AND LEVELS ARE IN METERS.
 - FOLLOW FIGURED DIMENSIONS ONLY.

ISSUE	DESCRIPTION	APPROVED	DATE	 BANGALORE METRO RAIL CORPORATION LIMITED 3rd Floor, BMTCC Complex, K.H.Road, Shanthinagar, Bangalore- 560 027. TEL: 91-80-2296 9300		PHASE-2B K.R PURAM (STATION EXCLUDED) TO KEMPEGOWDA INTERNATIONAL AIRPORT	
				DRAWING NAME: PLAN AND PROFILE OF VIADUCT FROM CH:30500.000 TO CH:31400.00		DRAWING No.: BMRCL / PH-2B / AIRPORT LINK / VDT / PP / 035	
				'P' (PRELIMINARY) ISSUES ARE NOT TO BE USED FOR CONSTRUCTION / FABRICATION BUT ARE ISSUED FOR LIMITED PURPOSES ONLY AS INDICATED IN THE SMALL BLOCK AT THE TOP RIGHT HAND CORNER OF THE TITLE BLOCK. CONSTRUCTION / FABRICATION WORK IS PERMITTED ON 'R' (RELEASED) ISSUES INFORMATION CONTAINED WITHIN 'HOLD' IS NOT RELEASED FOR CONSTRUCTION / FABRICATION. FIELD MUST GET DESIGN OFFICE TO CLEAR 'HOLDS' IN TIME BEFORE PROCEEDING WITH ANY CONSTRUCTION / FABRICATION WORK RELATED TO 'HOLDS'.		ISSUE: R1 DATE (CURRENT ISSUE): 12-06-2019	
				DRAWN: _____ CHECKED: _____		SCALE: AS SHOWN DATE (ISSUE): 15-03-2019	

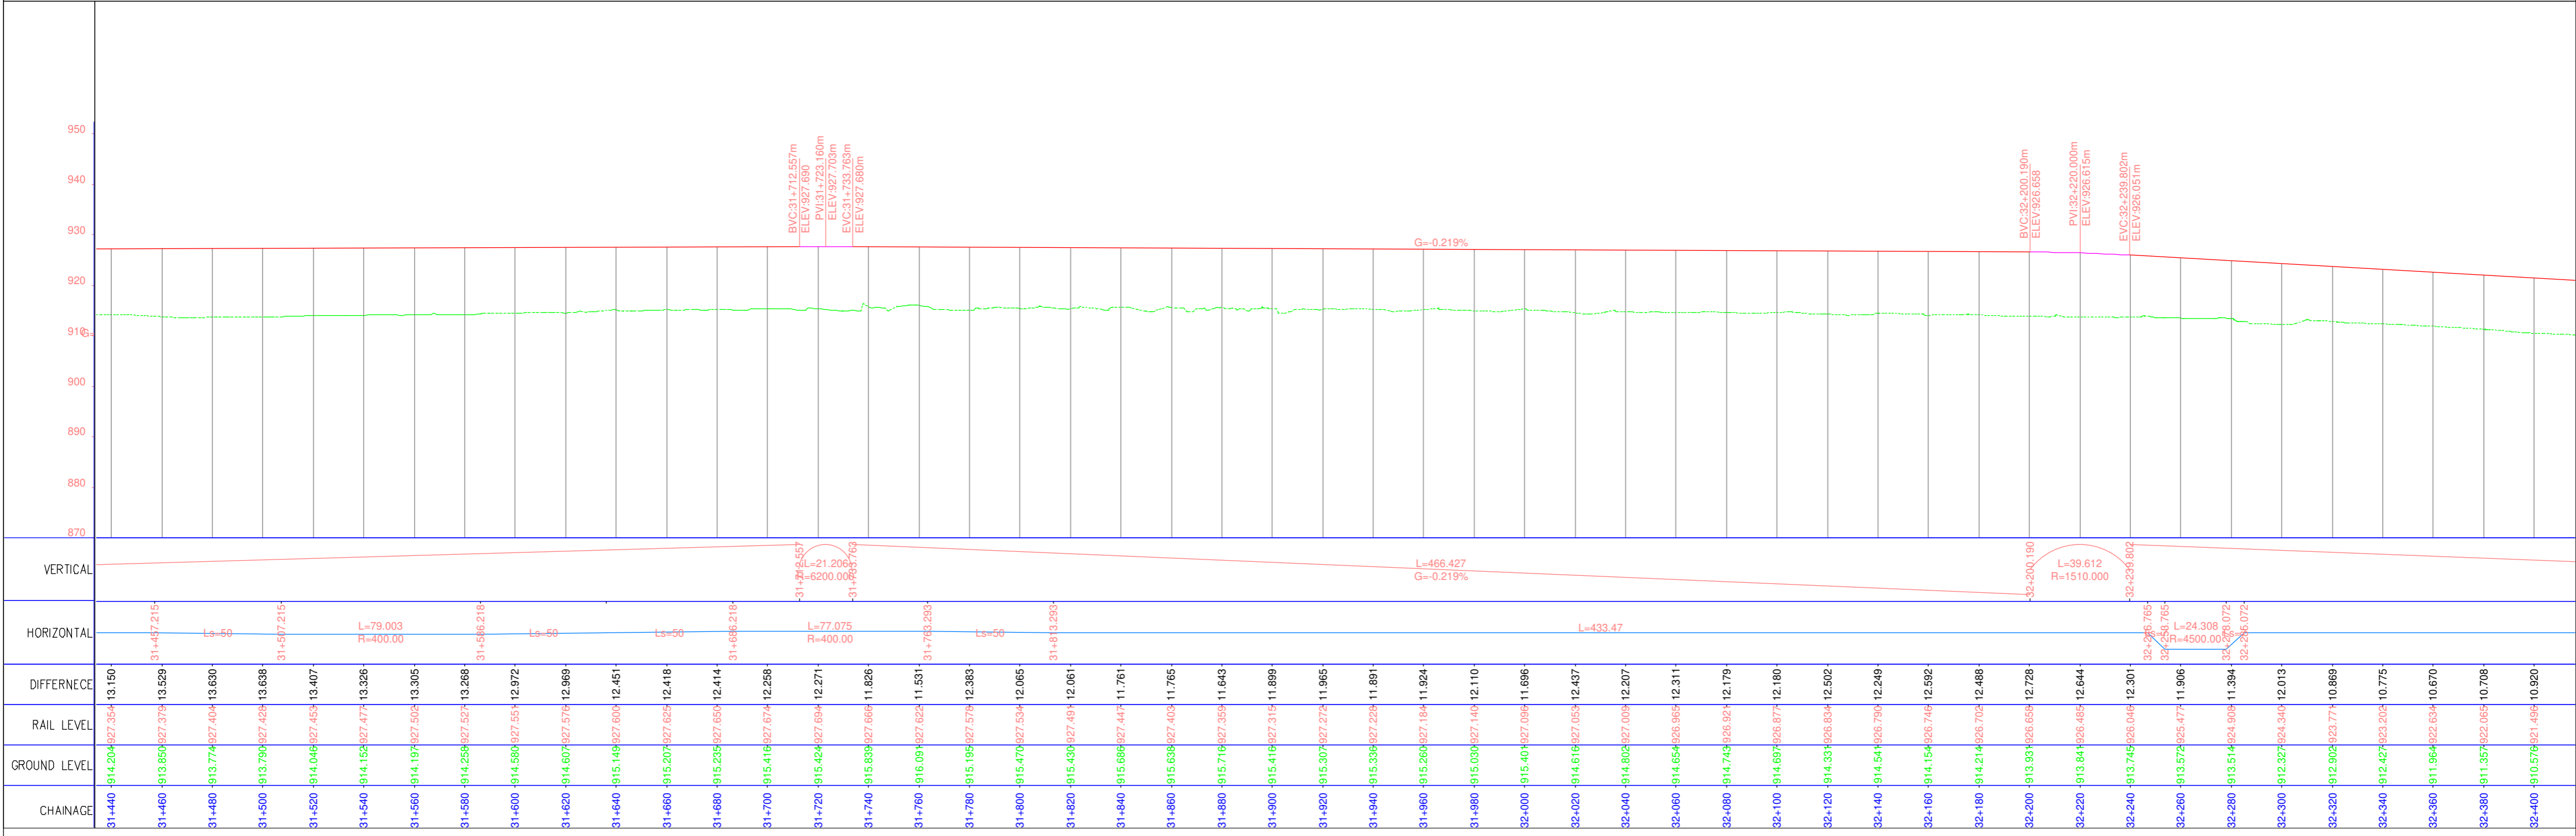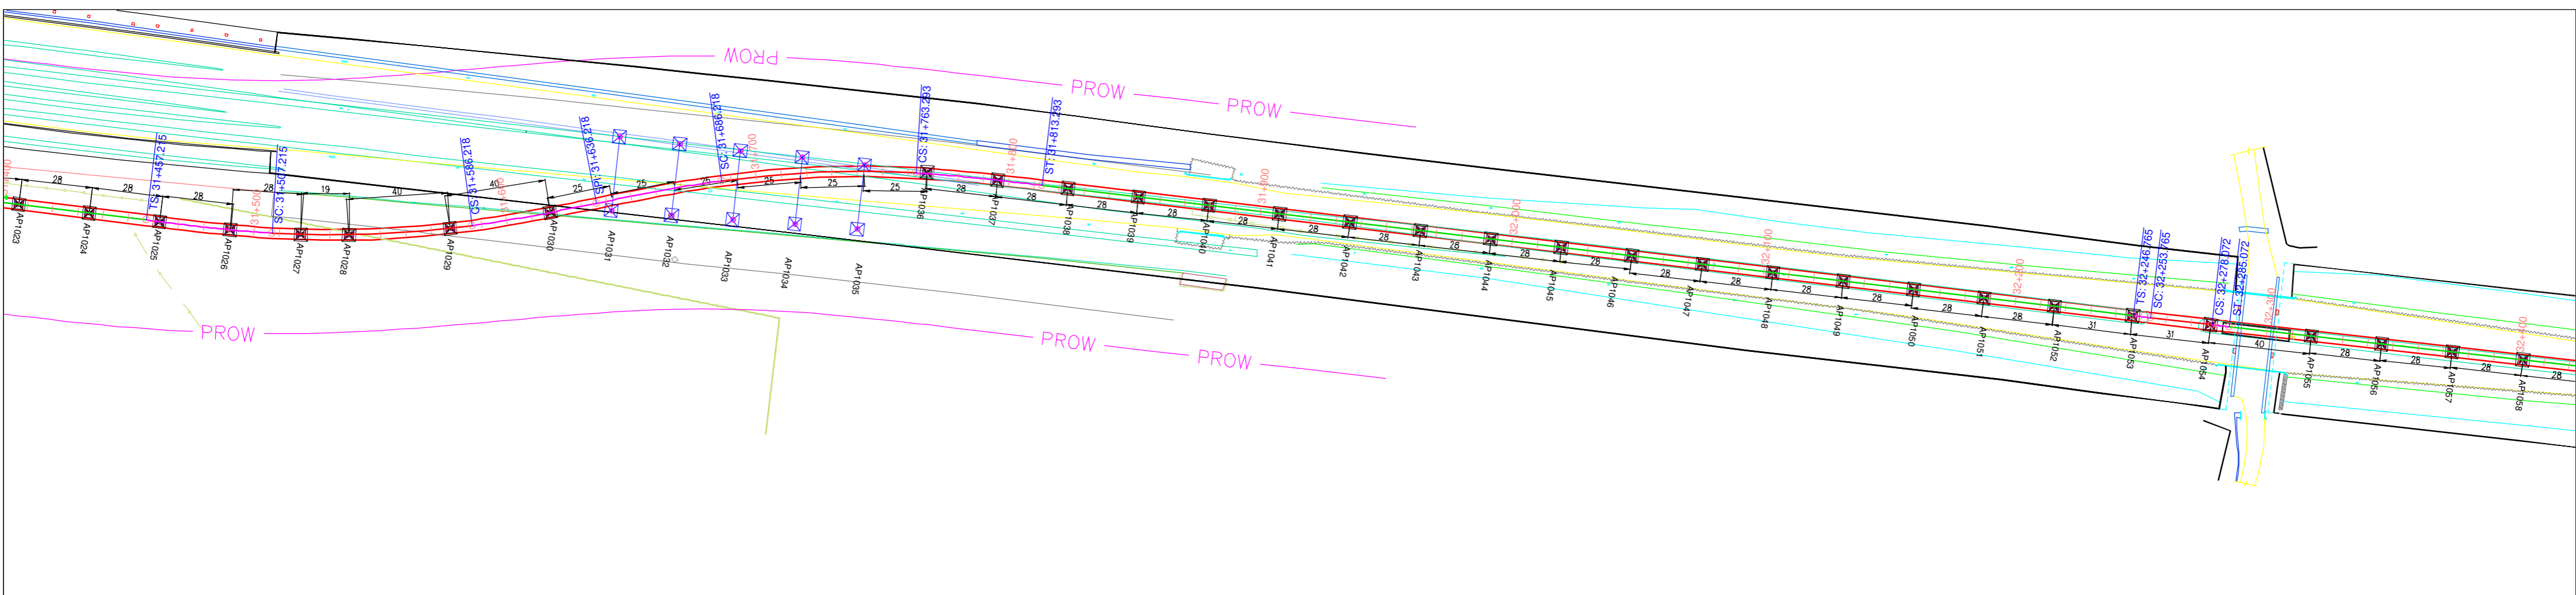

- NOTES:-**
- ALL DIMENSIONS AND LEVELS ARE IN METERS.
 - FOLLOW FIGURED DIMENSIONS ONLY.

ISSUE	DESCRIPTION	APPROVED	DATE	 BANGALORE METRO RAIL CORPORATION LIMITED 3rd Floor, BMTCC Complex, K.H.Road, Shanthinagar, Bangalore- 560 027. TEL: 91-80- 2296 9300				PHASE-2B K.R PURAM (STATION EXCLUDED) TO KEMPEGOWDA INTERNATIONAL AIRPORT					
				DRAWING NAME: PLAN AND PROFILE OF VIADUCT FROM CH:31400.000 TO CH:32300.00				DRAWING No.: BMRCL / PH-2B / AIRPORT LINK / VDT / PP / 036					
				CONSTRUCTION / FABRICATION WORK IS PERMITTED ON 'R' (RELEASED) ISSUES INFORMATION CONTAINED WITHIN 'HOLD' IS NOT RELEASED FOR CONSTRUCTION / FABRICATION. FIELD MUST GET DESIGN OFFICE TO CLEAR 'HOLDS' IN TIME BEFORE PROCEEDING WITH ANY CONSTRUCTION / FABRICATION WORK RELATED TO 'HOLDS'.				DRAWN:		CHECKED:		SCALE: AS SHOWN DATE (FOR ISSUE): 15-03-2019	
								DATE (CURRENT ISSUE): 12-06-2019		R1			

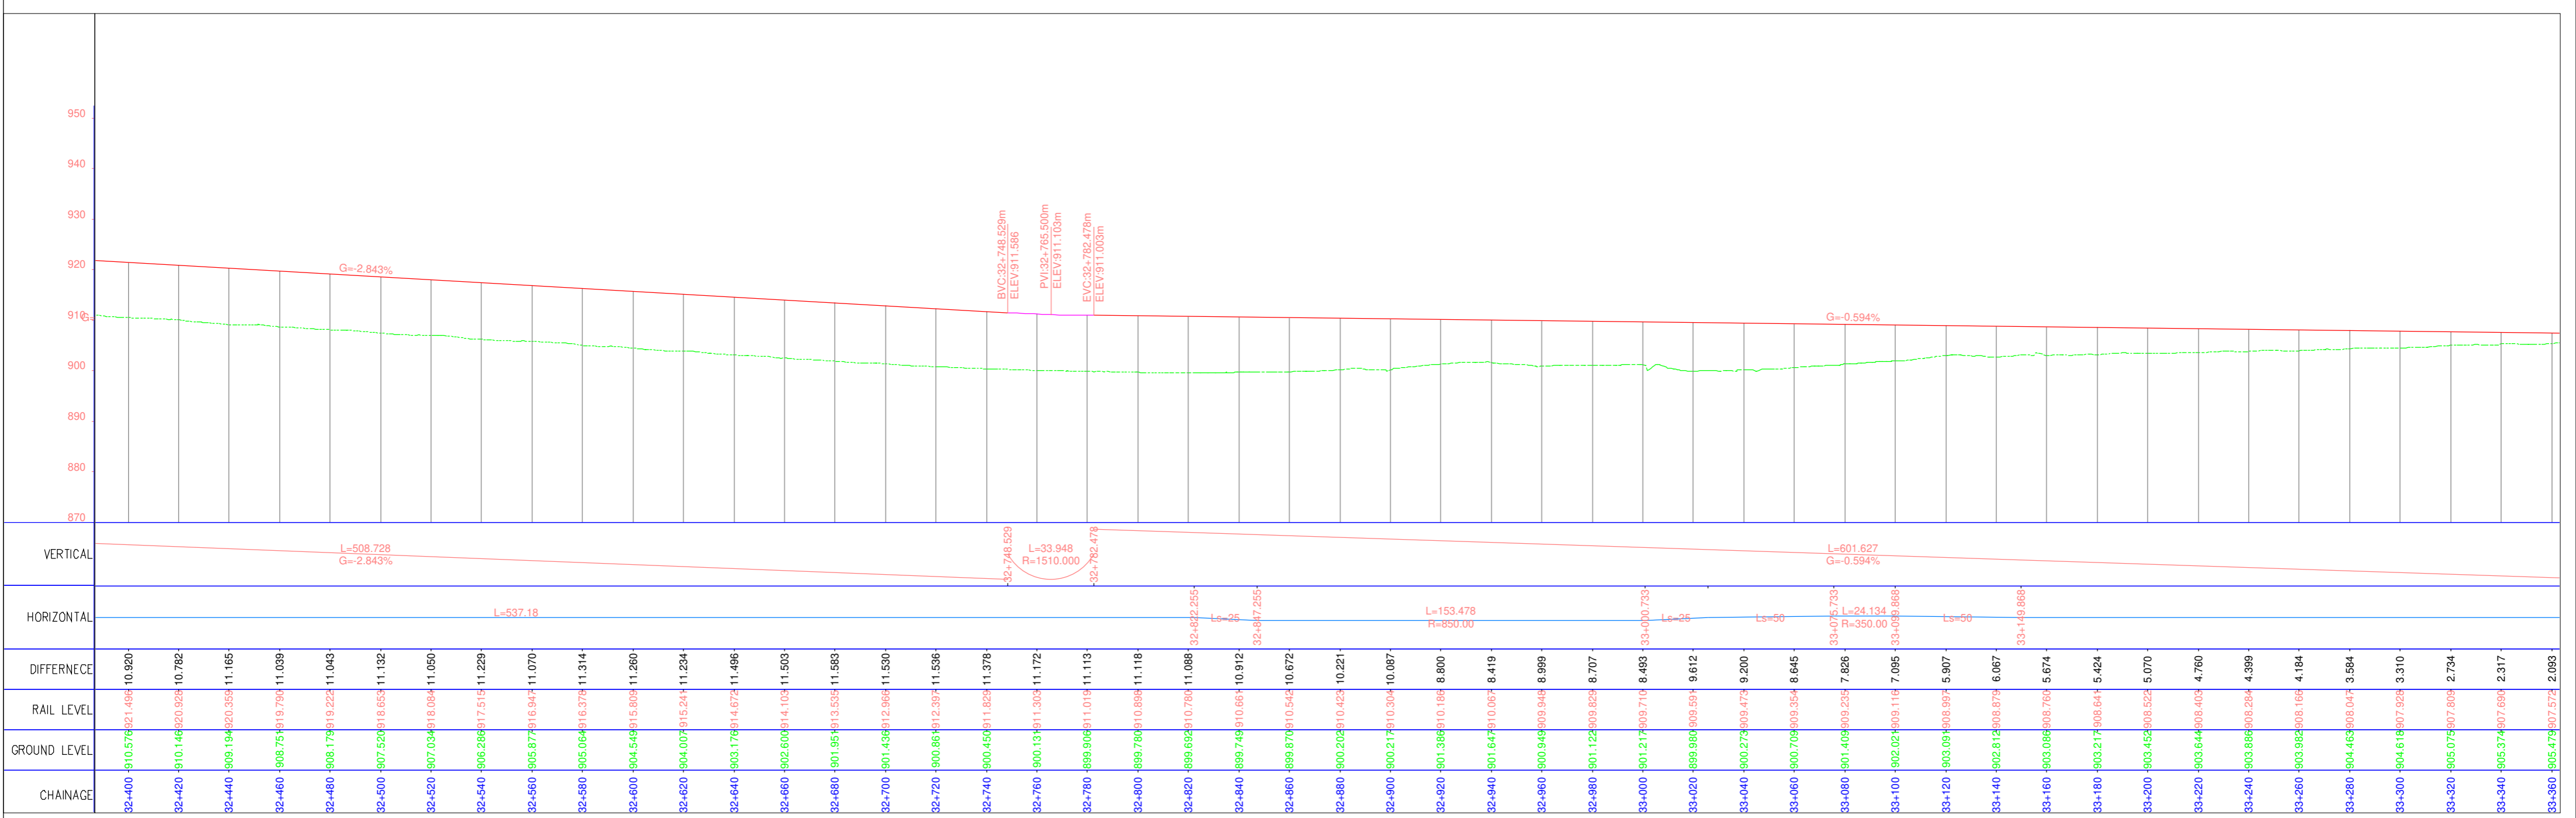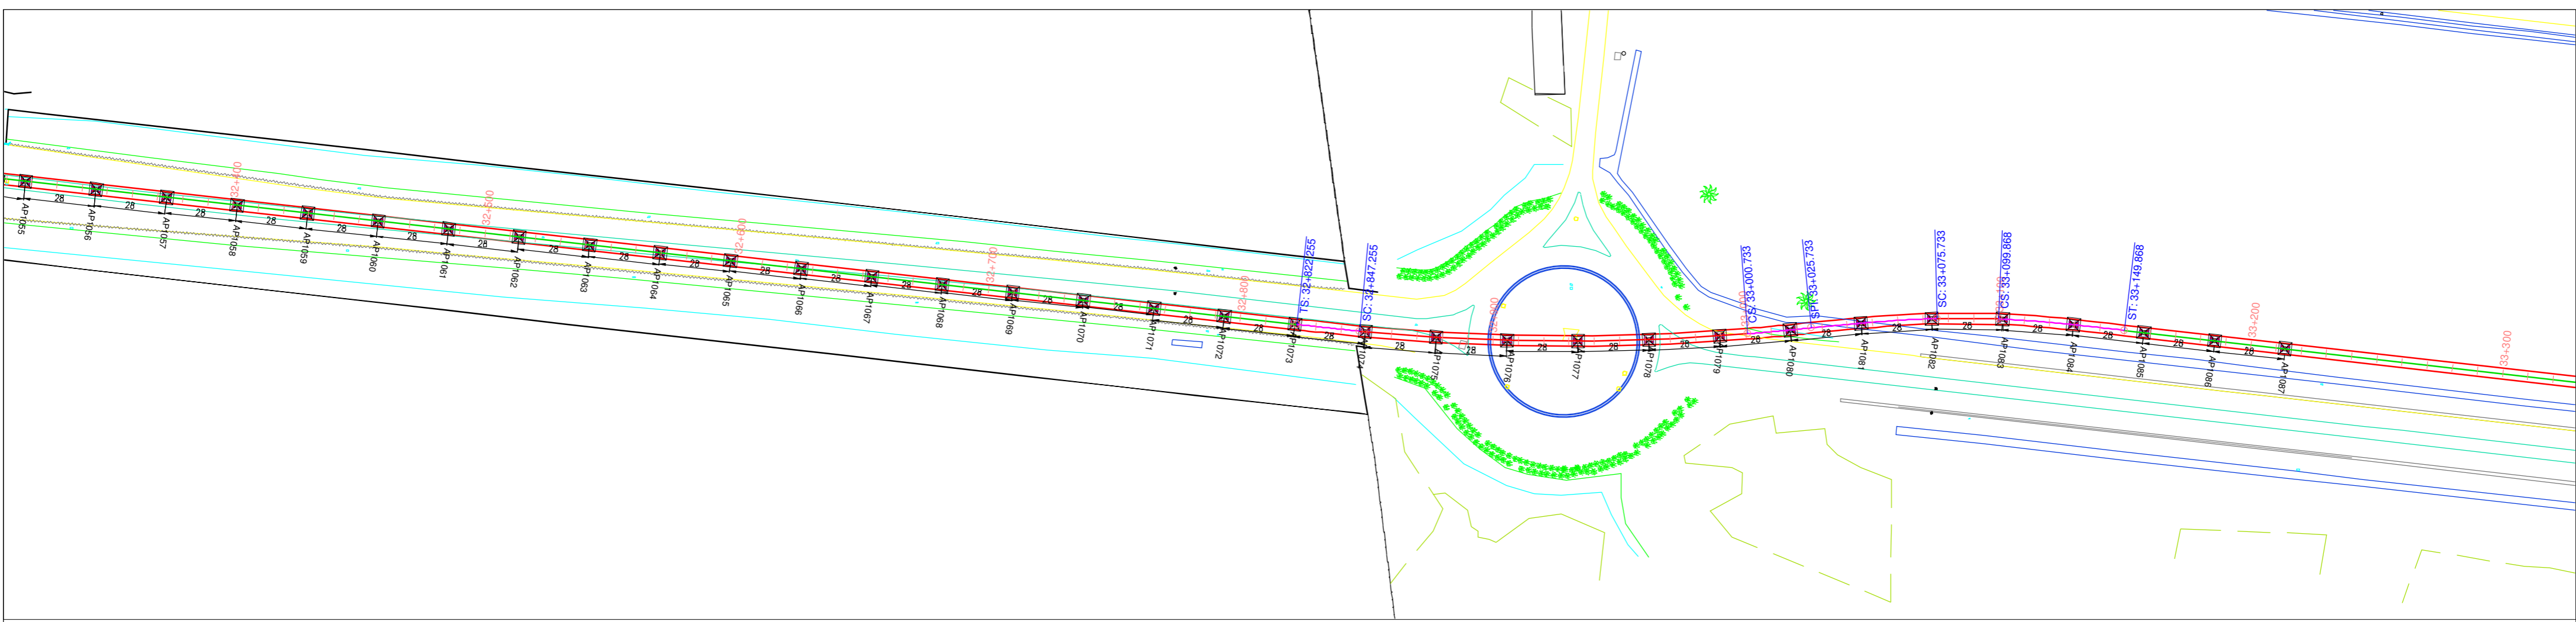

- NOTES:-**
- ALL DIMENSIONS AND LEVELS ARE IN METERS.
 - FOLLOW FIGURED DIMENSIONS ONLY.

ISSUE	DESCRIPTION	APPROVED	DATE


BANGALORE METRO RAIL CORPORATION LIMITED
 3rd Floor, BMTCC Complex, K.H.Road, Shanthinagar, Bangalore- 560 027.
 TEL: 91-80- 2296 9300

'P' (PRELIMINARY) ISSUES ARE NOT TO BE USED FOR CONSTRUCTION / FABRICATION BUT ARE ISSUED FOR LIMITED PURPOSES ONLY AS INDICATED IN THE SMALL BLOCK AT THE TOP RIGHT HAND CORNER OF THE TITLE BLOCK.
CONSTRUCTION / FABRICATION WORK IS PERMITTED ON 'R' (RELEASED) ISSUES INFORMATION CONTAINED WITHIN 'HOLD' IS NOT RELEASED FOR CONSTRUCTION / FABRICATION. FIELD MUST GET DESIGN OFFICE TO CLEAR 'HOLDS' IN TIME BEFORE PROCEEDING WITH ANY CONSTRUCTION / FABRICATION WORK RELATED TO 'HOLDS'.

PHASE-2B

K.R PURAM (STATION EXCLUDED) TO KEMPEGOWDA INTERNATIONAL AIRPORT

DRAWING NAME: **PLAN AND PROFILE OF VIADUCT FROM CH:32300.000 TO CH:33300.00**



DRAWING No.: **BMRCL / PH-2B / AIRPORT LINK / VDT / PP / 037**

ISSUE: **R1**

SCALE: **AS SHOWN**

DATE (CURRENT ISSUE): **15-03-2019**


DATE (ISSUE): **12-06-2019**

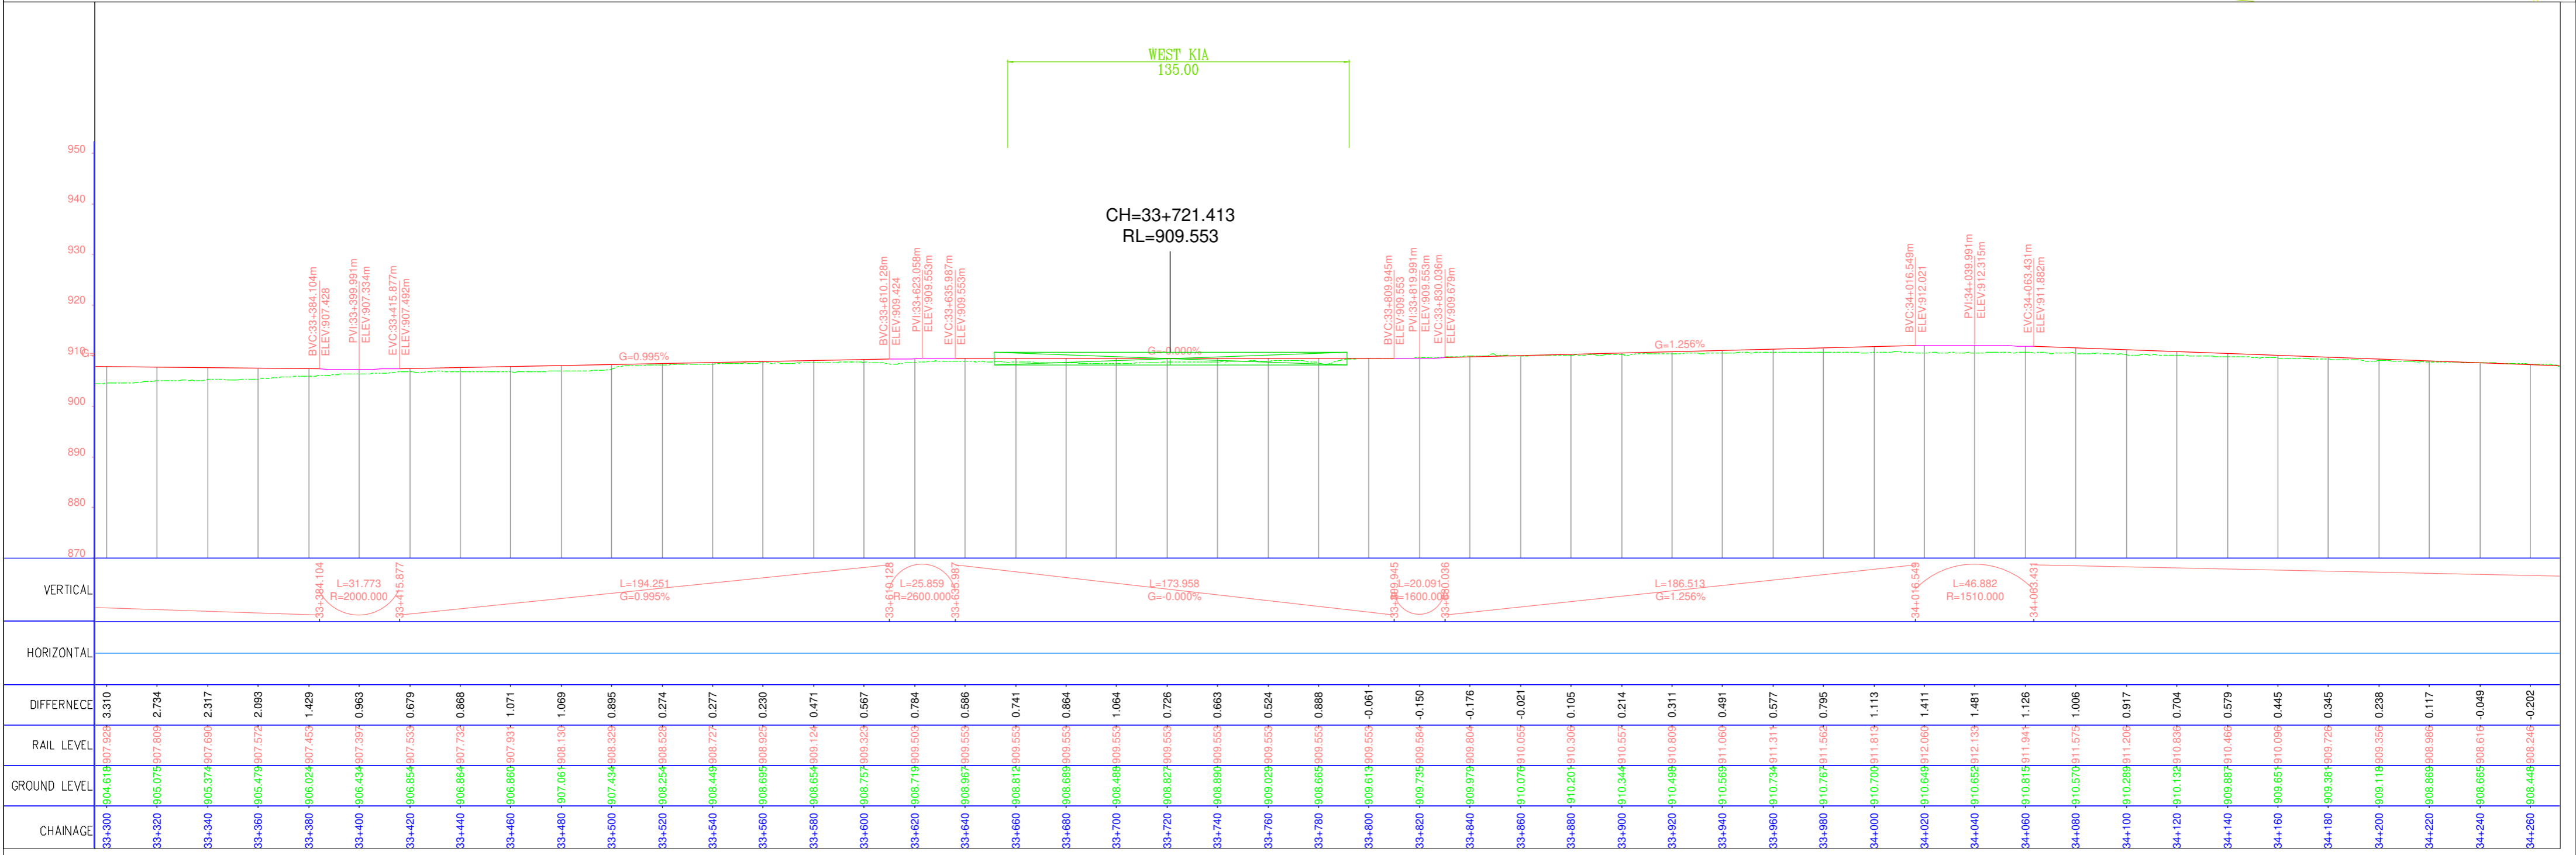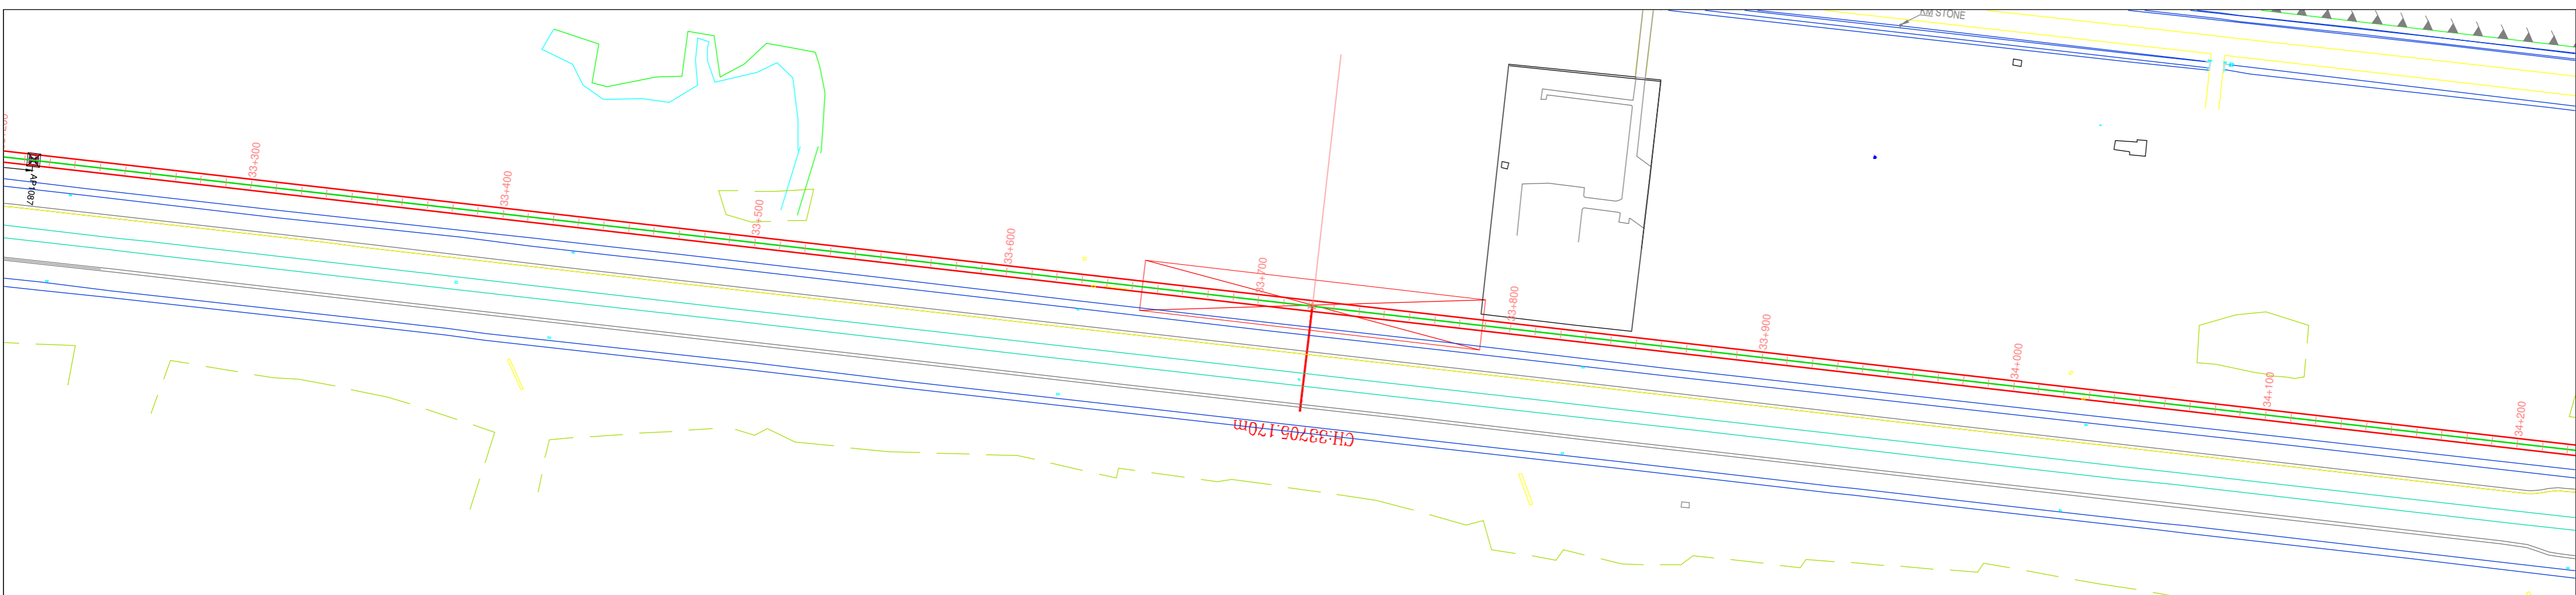

CHAINAGE	GROUND LEVEL	RAIL LEVEL	DIFFERENEC
33+300	-904.16	-907.923	3.310
33+320	-905.075	-907.809	2.734
33+340	-905.374	-907.694	2.317
33+360	-905.479	-907.572	2.093
33+380	-906.024	-907.453	1.429
33+400	-906.434	-907.391	0.963
33+420	-906.854	-907.533	0.679
33+440	-906.864	-907.735	0.868
33+460	-906.669	-907.931	1.071
33+480	-907.064	-908.130	1.069
33+500	-907.434	-908.325	0.895
33+520	-908.254	-908.529	0.274
33+540	-908.449	-908.721	0.277
33+560	-908.695	-908.925	0.230
33+580	-908.654	-909.124	0.471
33+600	-908.757	-909.323	0.567
33+620	-908.719	-909.503	0.784
33+640	-908.967	-909.553	0.586
33+660	-908.812	-909.553	0.741
33+680	-908.689	-909.553	0.864
33+700	-908.489	-909.553	1.064
33+720	-908.827	-909.553	0.726
33+740	-908.899	-909.553	0.663
33+760	-909.029	-909.553	0.524
33+780	-908.665	-909.553	0.888
33+800	-909.613	-909.553	-0.061
33+820	-909.735	-909.594	-0.150
33+840	-909.979	-909.804	-0.176
33+860	-910.076	-910.053	-0.021
33+880	-910.201	-910.304	0.105
33+900	-910.344	-910.557	0.214
33+920	-910.499	-910.809	0.311
33+940	-910.569	-911.060	0.491
33+960	-910.734	-911.311	0.577
33+980	-910.767	-911.562	0.795
34+000	-910.709	-911.813	1.113
34+020	-910.649	-912.064	1.411
34+040	-910.655	-912.133	1.481
34+060	-910.815	-911.941	1.126
34+080	-910.570	-911.575	1.006
34+100	-910.289	-911.209	0.917
34+120	-910.133	-910.839	0.704
34+140	-909.887	-910.469	0.579
34+160	-909.665	-910.099	0.445
34+180	-909.389	-909.729	0.345
34+200	-909.119	-909.359	0.238
34+220	-908.869	-908.989	0.117
34+240	-908.665	-908.619	-0.049
34+260	-908.448	-908.249	-0.202

NOTES:-
 1. ALL DIMENSIONS AND LEVELS ARE IN METERS.
 2. FOLLOW FIGURED DIMENSIONS ONLY.

ISSUE	DESCRIPTION	APPROVED	DATE



BANGALORE METRO RAIL CORPORATION LIMITED
 3rd Floor, BMTCL Complex, K.H.Road, Shanthinagar, Bangalore- 560 027.
 TEL: 91-80- 2296 9300

'P' (PRELIMINARY) ISSUES ARE NOT TO BE USED FOR CONSTRUCTION / FABRICATION BUT ARE ISSUED FOR LIMITED PURPOSES ONLY AS INDICATED IN THE SMALL BLOCK AT THE TOP RIGHT HAND CORNER OF THE TITLE BLOCK.
 CONSTRUCTION / FABRICATION WORK IS PERMITTED ON 'R' (RELEASED) ISSUES INFORMATION CONTAINED WITHIN 'HOLD' IS NOT RELEASED FOR CONSTRUCTION / FABRICATION. FIELD MUST GET DESIGN OFFICE TO CLEAR 'HOLDS' IN TIME BEFORE PROCEEDING WITH ANY CONSTRUCTION / FABRICATION WORK RELATED TO 'HOLDS'.

PHASE-2B
 K.R PURAM (STATION EXCLUDED) TO KEMPEGOWDA INTERNATIONAL AIRPORT

DRAWING NAME: **PLAN AND PROFILE OF VIADUCT FROM CH:33300.000 TO CH:34100.00**



DRAWING No.: **BMRCL / PH-2B / AIRPORT LINK / VDT / PP / 038**

ISSUE: **R1**

SCALE: **AS SHOWN**


DATE (FOR ISSUE): **15-03-2019**



DATE (CURRENT ISSUE): **12-06-2019**

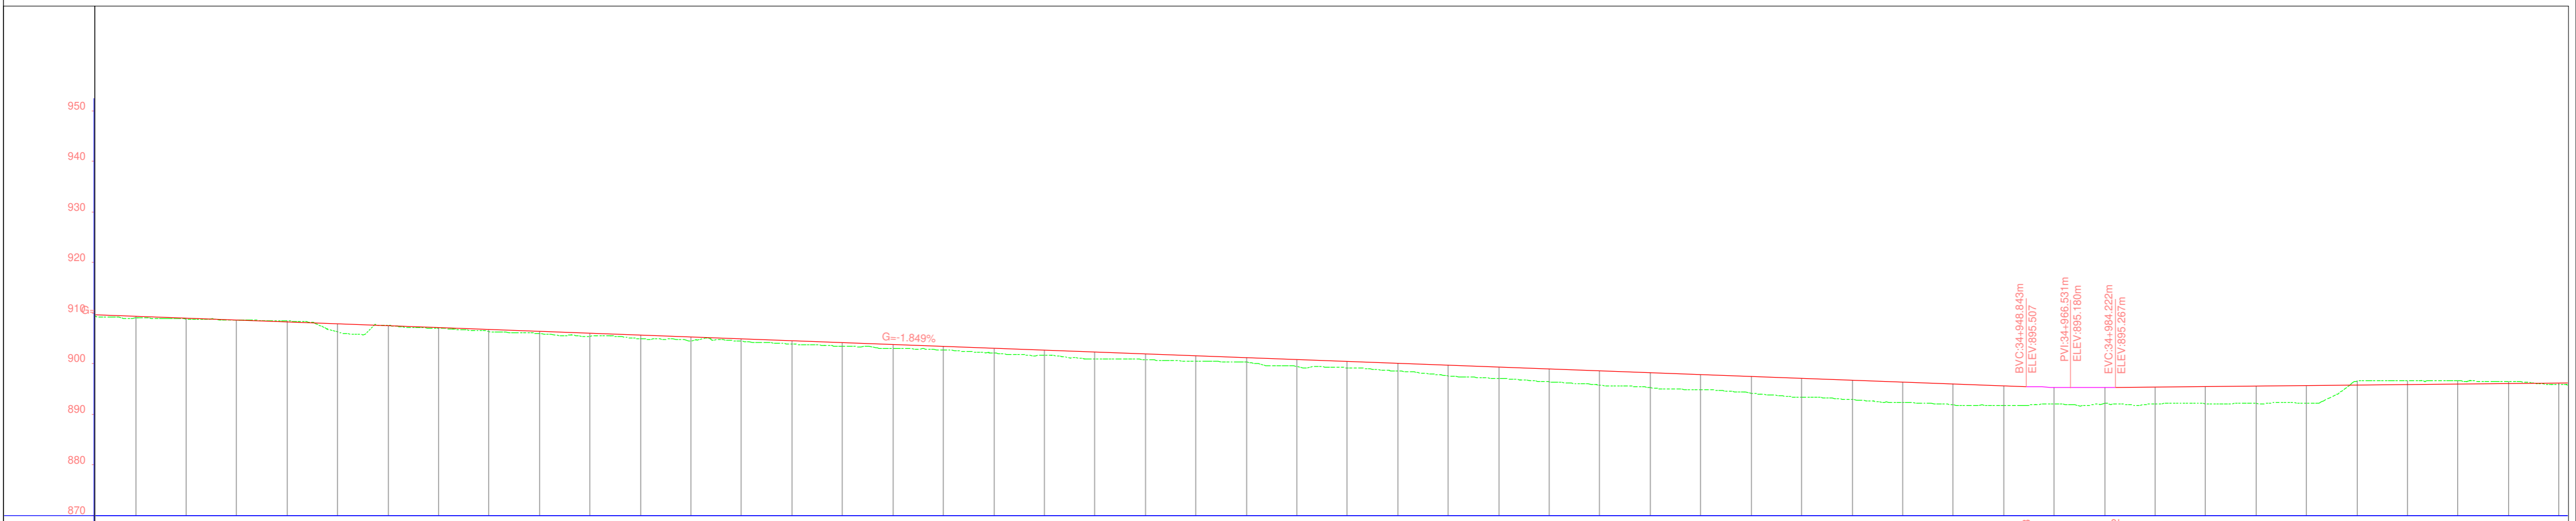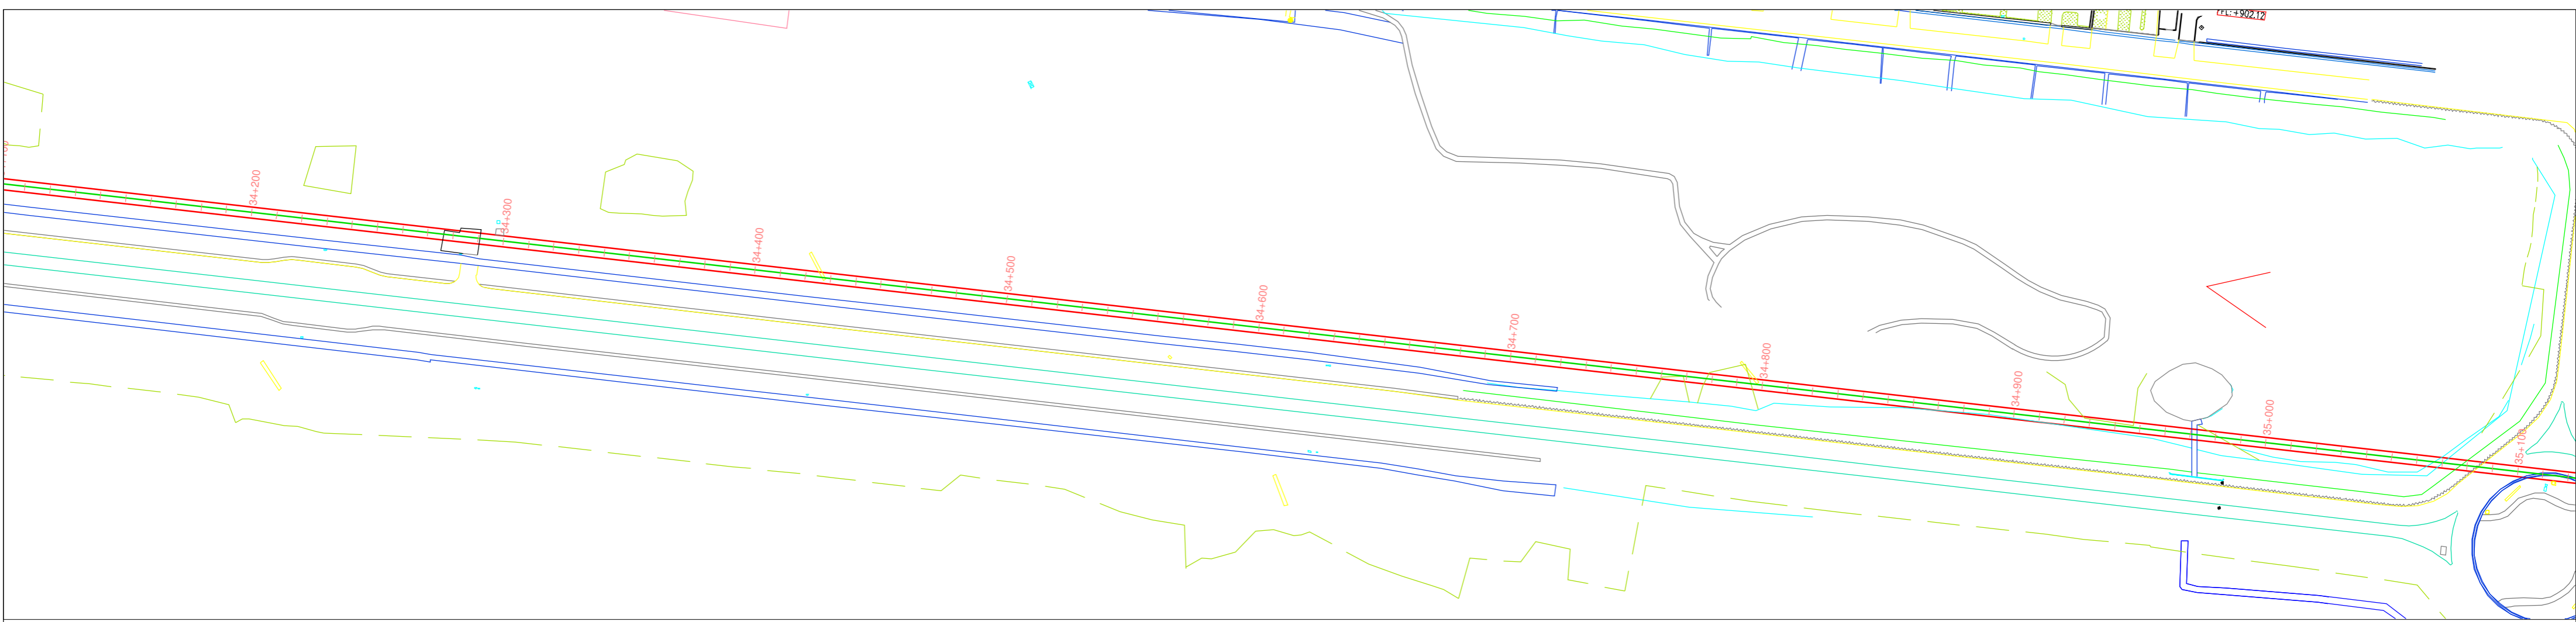

CHAINAGE	RAIL LEVEL	GROUND LEVEL	DIFFERENEC
34+200	-909.118	-909.355	0.238
34+220	-908.669	-908.886	0.117
34+240	-908.665	-908.616	-0.049
34+260	-908.448	-908.245	-0.202
34+280	-906.285	-907.877	1.592
34+300	-907.569	-907.507	-0.063
34+320	-907.004	-907.137	0.133
34+340	-906.356	-906.767	0.411
34+360	-905.950	-906.397	0.447
34+380	-905.395	-906.027	0.632
34+400	-904.945	-905.657	0.712
34+420	-904.545	-905.287	0.743
34+440	-904.457	-904.915	0.461
34+460	-903.903	-904.545	0.645
34+480	-903.533	-904.175	0.646
34+500	-903.025	-903.805	0.782
34+520	-902.709	-903.435	0.730
34+540	-902.105	-903.065	0.963
34+560	-901.711	-902.695	0.987
34+580	-900.924	-902.325	1.404
34+600	-900.823	-901.955	1.136
34+620	-900.506	-901.585	1.082
34+640	-900.312	-901.215	0.906
34+660	-899.435	-900.845	1.414
34+680	-899.185	-900.475	1.294
34+700	-898.542	-900.105	1.567
34+720	-897.616	-899.735	2.123
34+740	-897.117	-899.365	2.252
34+760	-896.424	-898.995	2.576
34+780	-895.759	-898.630	2.870
34+800	-895.305	-898.260	2.954
34+820	-894.826	-897.890	3.062
34+840	-894.175	-897.520	3.345
34+860	-893.421	-897.150	3.729
34+880	-892.922	-896.780	3.858
34+900	-892.294	-896.410	4.116
34+920	-891.877	-896.040	4.163
34+940	-891.786	-895.670	3.885
34+960	-892.039	-895.340	3.304
34+980	-892.190	-895.252	3.063
35+000	-892.039	-895.345	3.306
35+020	-892.123	-895.444	3.321
35+040	-892.144	-895.545	3.399
35+060	-892.179	-895.644	3.462
35+080	-896.572	-895.740	-0.831
35+100	-896.631	-895.835	-0.792
35+120	-896.666	-895.934	-0.724
35+140	-896.474	-896.037	-0.437
35+160	-895.864	-896.135	0.272


- NOTES:-**
- ALL DIMENSIONS AND LEVELS ARE IN METERS.
 - FOLLOW FIGURED DIMENSIONS ONLY.



ISSUE	DESCRIPTION	APPROVED	DATE	 BANGALORE METRO RAIL CORPORATION LIMITED 3rd Floor, BMTCL Complex, K.H.Road, Shanthinagar, Bangalore- 560 027. TEL: 91-80- 2296 9300				PHASE-2B K.R PURAM (STATION EXCLUDED) TO KEMPEGOWDA INTERNATIONAL AIRPORT					
				DRAWING NAME: PLAN AND PROFILE OF VIADUCT FROM CH:34100.000 TO CH:35000.00				DRAWING No.: BMRCL / PH-2B / AIRPORT LINK / VDT / PP / 039					
				'P' (PRELIMINARY) ISSUES ARE NOT TO BE USED FOR CONSTRUCTION / FABRICATION BUT ARE ISSUED FOR LIMITED PURPOSES ONLY AS INDICATED IN THE SMALL BLOCK AT THE TOP RIGHT HAND CORNER OF THE TITLE BLOCK. CONSTRUCTION / FABRICATION WORK IS PERMITTED ON 'R' (RELEASED) ISSUES INFORMATION CONTAINED WITHIN 'HOLD' IS NOT RELEASED FOR CONSTRUCTION / FABRICATION. FIELD MUST GET DESIGN OFFICE TO CLEAR 'HOLDS' IN TIME BEFORE PROCEEDING WITH ANY CONSTRUCTION / FABRICATION WORK RELATED TO 'HOLDS'.				DRAWN:		CHECKED:		SCALE: AS SHOWN DATE (FOR ISSUE): 15-03-2019	
										DATE (CURRENT ISSUE): 12-06-2019			

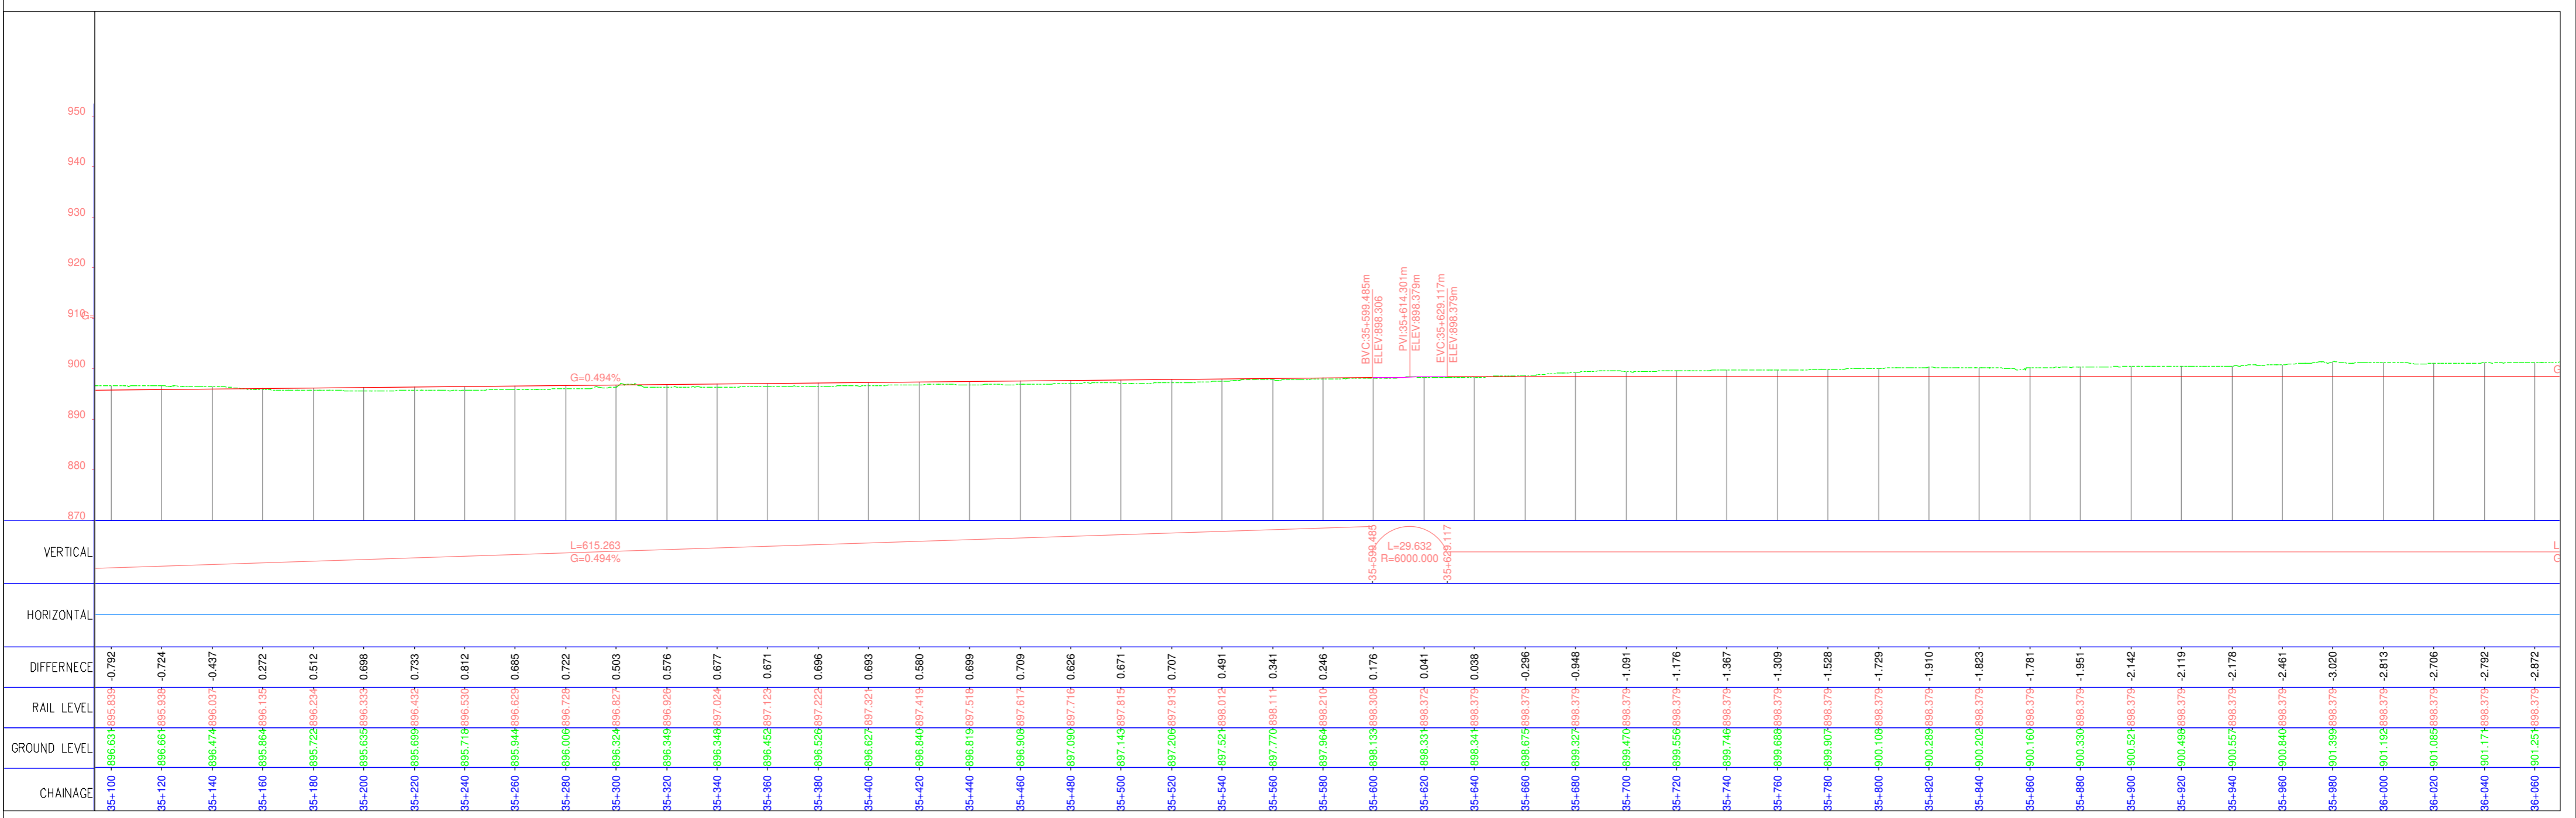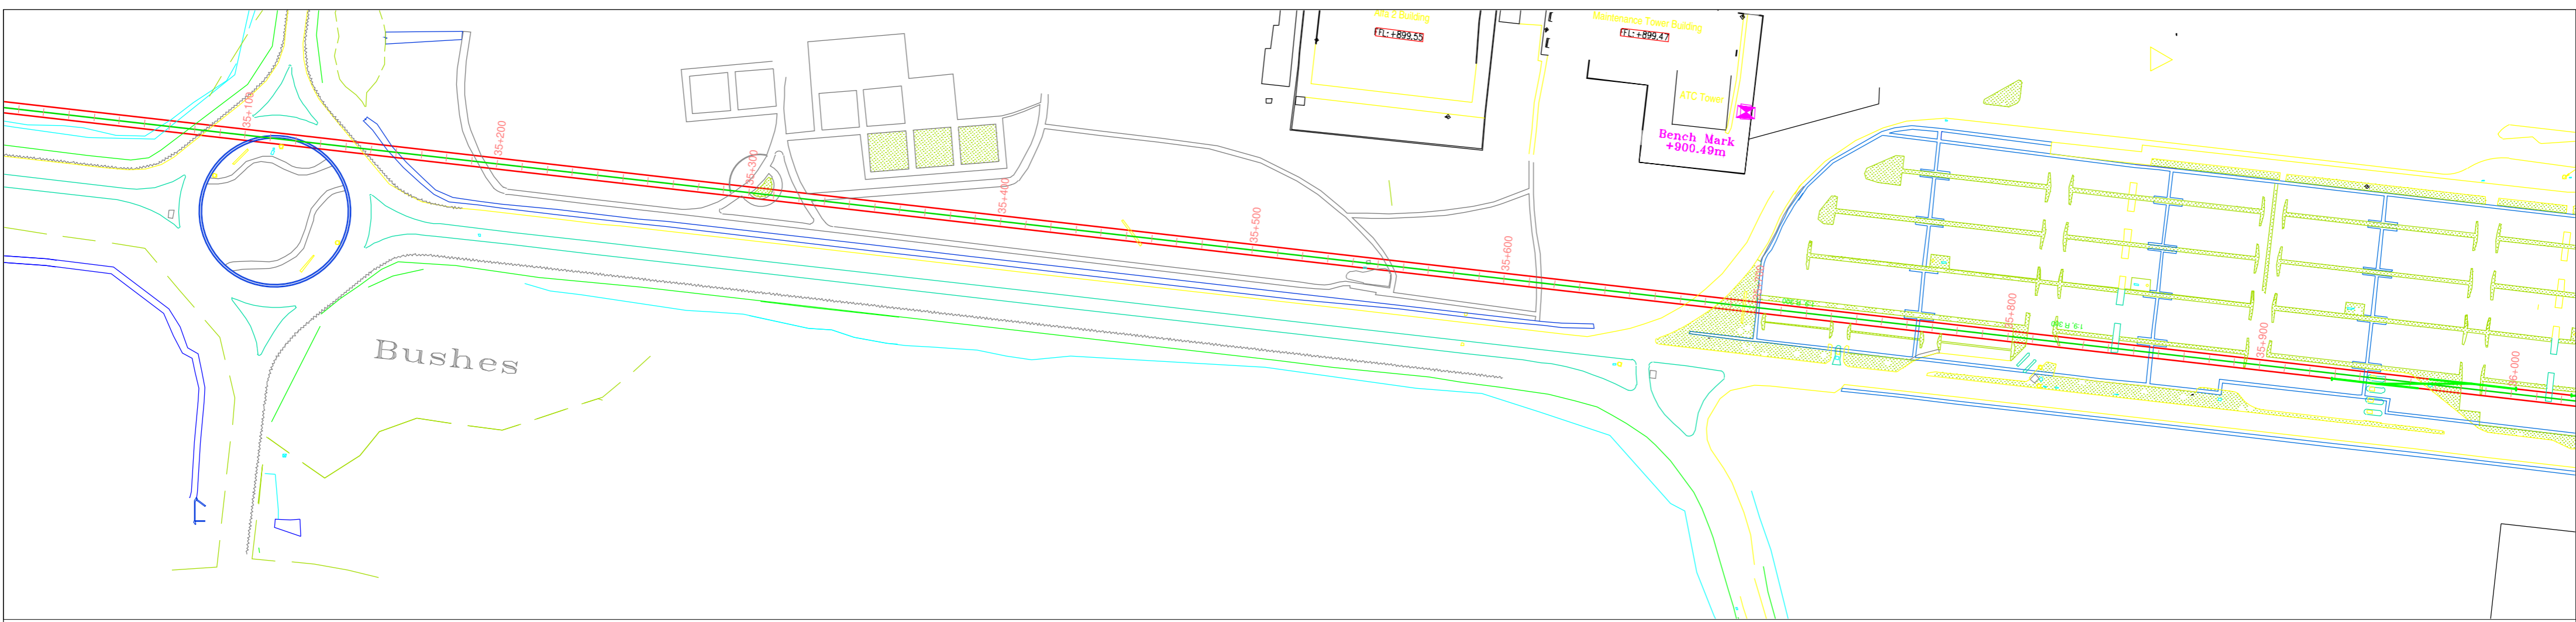


CHAINAGE	GROUND LEVEL	RAIL LEVEL	DIFFERENCE
35+100	-896.63	-895.839	-0.792
35+120	-896.66	-895.935	-0.724
35+140	-896.474	-896.037	-0.437
35+160	-895.864	-896.135	0.272
35+180	-895.722	-896.234	0.512
35+200	-895.635	-896.333	0.698
35+220	-895.699	-896.432	0.733
35+240	-895.718	-896.530	0.812
35+260	-895.944	-896.625	0.685
35+280	-896.006	-896.724	0.722
35+300	-896.324	-896.827	0.503
35+320	-896.349	-896.926	0.576
35+340	-896.348	-897.024	0.677
35+360	-896.452	-897.122	0.671
35+380	-896.526	-897.221	0.696
35+400	-896.627	-897.321	0.693
35+420	-896.840	-897.419	0.580
35+440	-896.819	-897.519	0.699
35+460	-896.908	-897.617	0.709
35+480	-897.090	-897.715	0.626
35+500	-897.143	-897.815	0.671
35+520	-897.206	-897.912	0.707
35+540	-897.52	-898.012	0.491
35+560	-897.770	-898.111	0.341
35+580	-897.964	-898.210	0.246
35+600	-898.133	-898.308	0.176
35+620	-898.33	-898.372	0.041
35+640	-898.34	-898.375	0.038
35+660	-898.675	-898.375	-0.296
35+680	-899.327	-898.375	-0.948
35+700	-899.470	-898.375	-1.091
35+720	-899.556	-898.375	-1.176
35+740	-899.746	-898.375	-1.367
35+760	-899.688	-898.375	-1.309
35+780	-899.907	-898.375	-1.528
35+800	-900.108	-898.375	-1.729
35+820	-900.289	-898.375	-1.910
35+840	-900.202	-898.375	-1.823
35+860	-900.160	-898.375	-1.781
35+880	-900.330	-898.375	-1.951
35+900	-900.52	-898.375	-2.142
35+920	-900.498	-898.375	-2.119
35+940	-900.557	-898.375	-2.178
35+960	-900.840	-898.375	-2.461
35+980	-901.399	-898.375	-3.020
36+000	-901.192	-898.375	-2.813
36+020	-901.085	-898.375	-2.706
36+040	-901.177	-898.375	-2.792
36+060	-901.254	-898.375	-2.872

- NOTES:-**
- ALL DIMENSIONS AND LEVELS ARE IN METERS.
 - FOLLOW FIGURED DIMENSIONS ONLY.

ISSUE	DESCRIPTION	APPROVED	DATE	 BANGALORE METRO RAIL CORPORATION LIMITED 3rd Floor, BMTCC Complex, K.H.Road, Shanthinagar, Bangalore- 560 027. TEL: 91-80- 2296 9300				PHASE-2B K.R PURAM (STATION EXCLUDED) TO KEMPEGOWDA INTERNATIONAL AIRPORT	
				DRAWING NAME: PLAN AND PROFILE OF VIADUCT FROM CH:35000.000 TO CH:35900.00				DRAWING No.: BMRCL / PH-2B / AIRPORT LINK / VDT / PP / 040	
				'P' (PRELIMINARY) ISSUES ARE NOT TO BE USED FOR CONSTRUCTION / FABRICATION BUT ARE ISSUED FOR LIMITED PURPOSES ONLY AS INDICATED IN THE SMALL BLOCK AT THE TOP RIGHT HAND CORNER OF THE TITLE BLOCK. CONSTRUCTION / FABRICATION WORK IS PERMITTED ON 'R' (RELEASED) ISSUES INFORMATION CONTAINED WITHIN 'HOLD' IS NOT RELEASED FOR CONSTRUCTION / FABRICATION. FIELD MUST GET DESIGN OFFICE TO CLEAR 'HOLDS' IN TIME BEFORE PROCEEDING WITH ANY CONSTRUCTION / FABRICATION WORK RELATED TO 'HOLDS'.				ISSUE: R1	
				DRAWN: _____ CHECKED: _____		SCALE: AS SHOWN		DATE (CURRENT ISSUE): 12-06-2019	
						DATE (NO ISSUE): 15-03-2019			

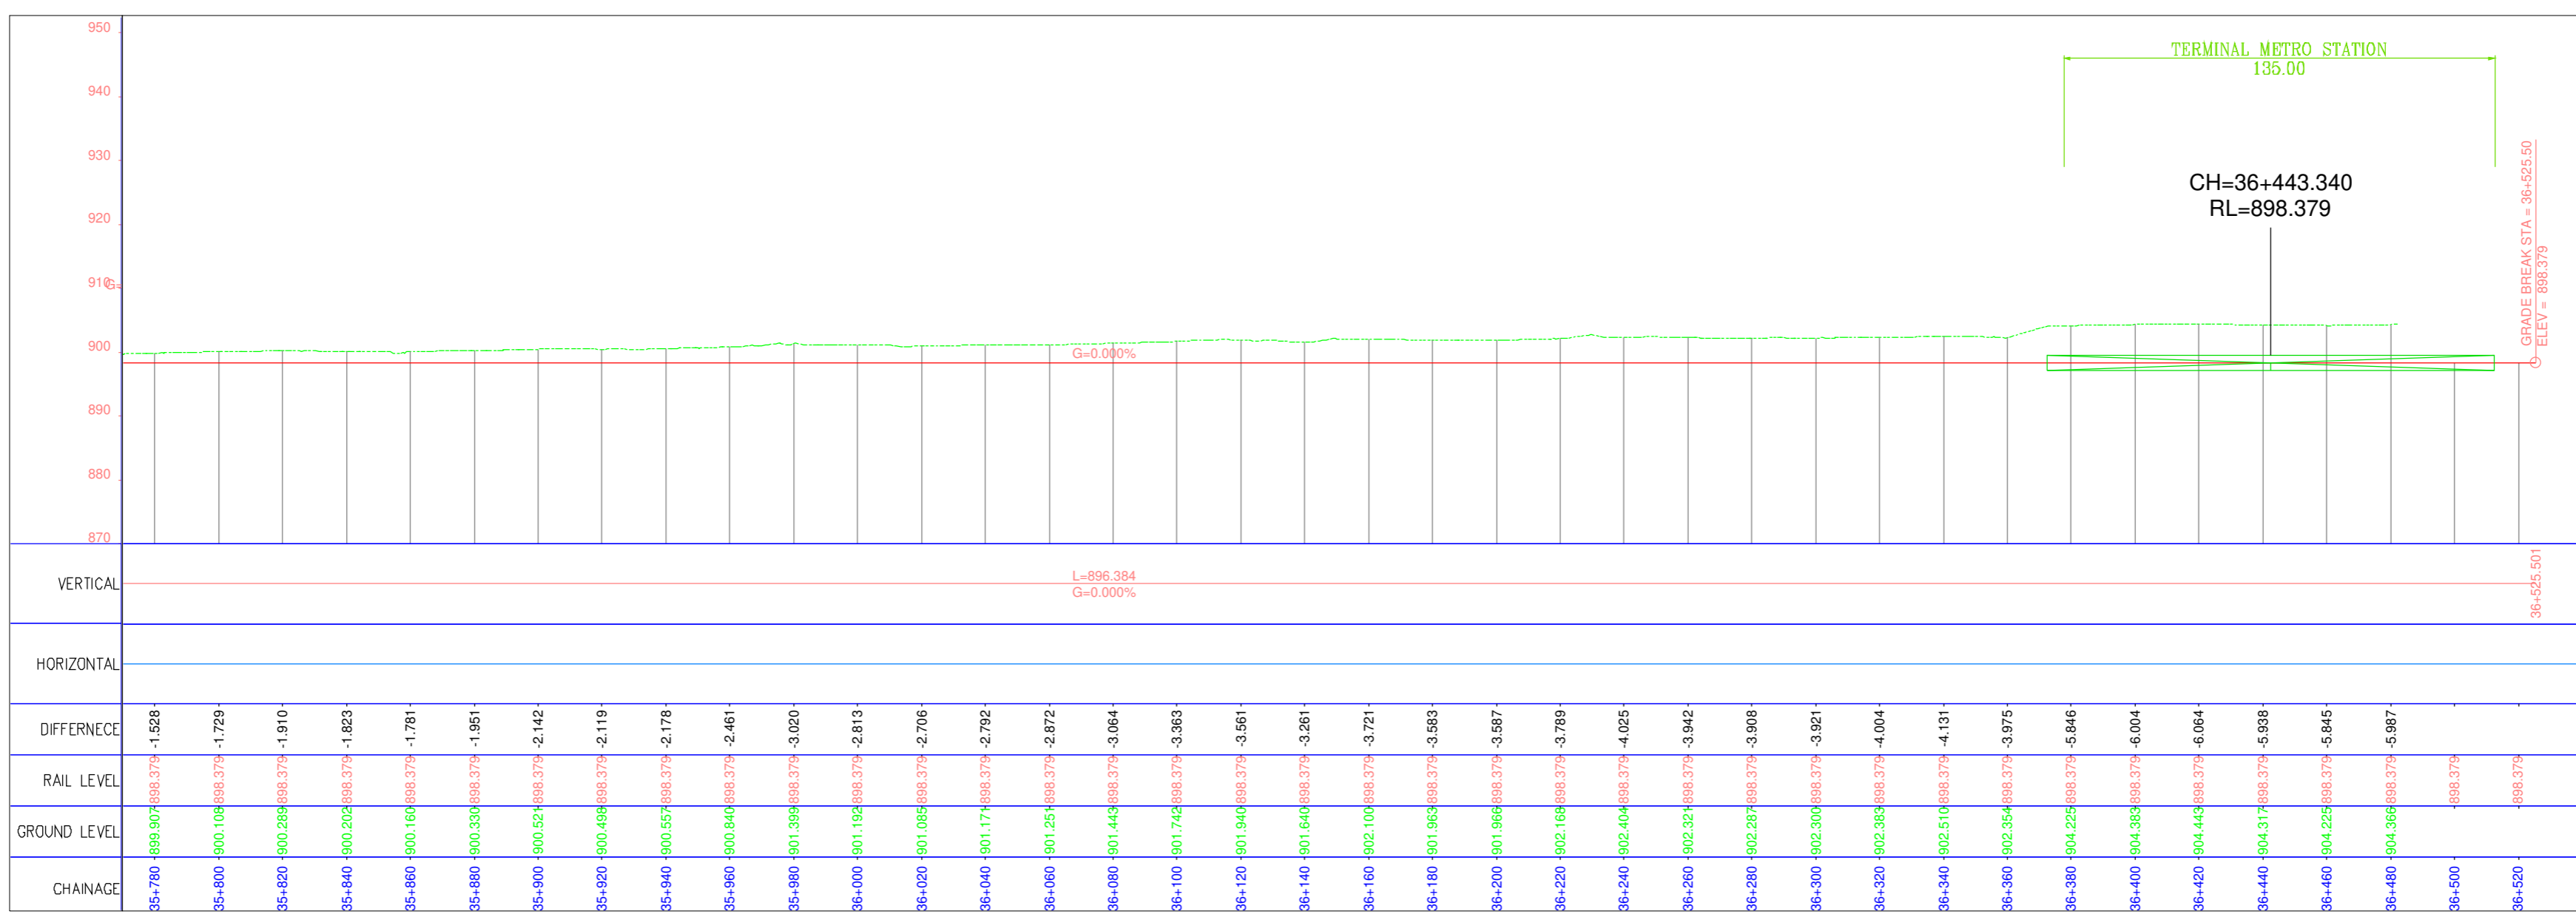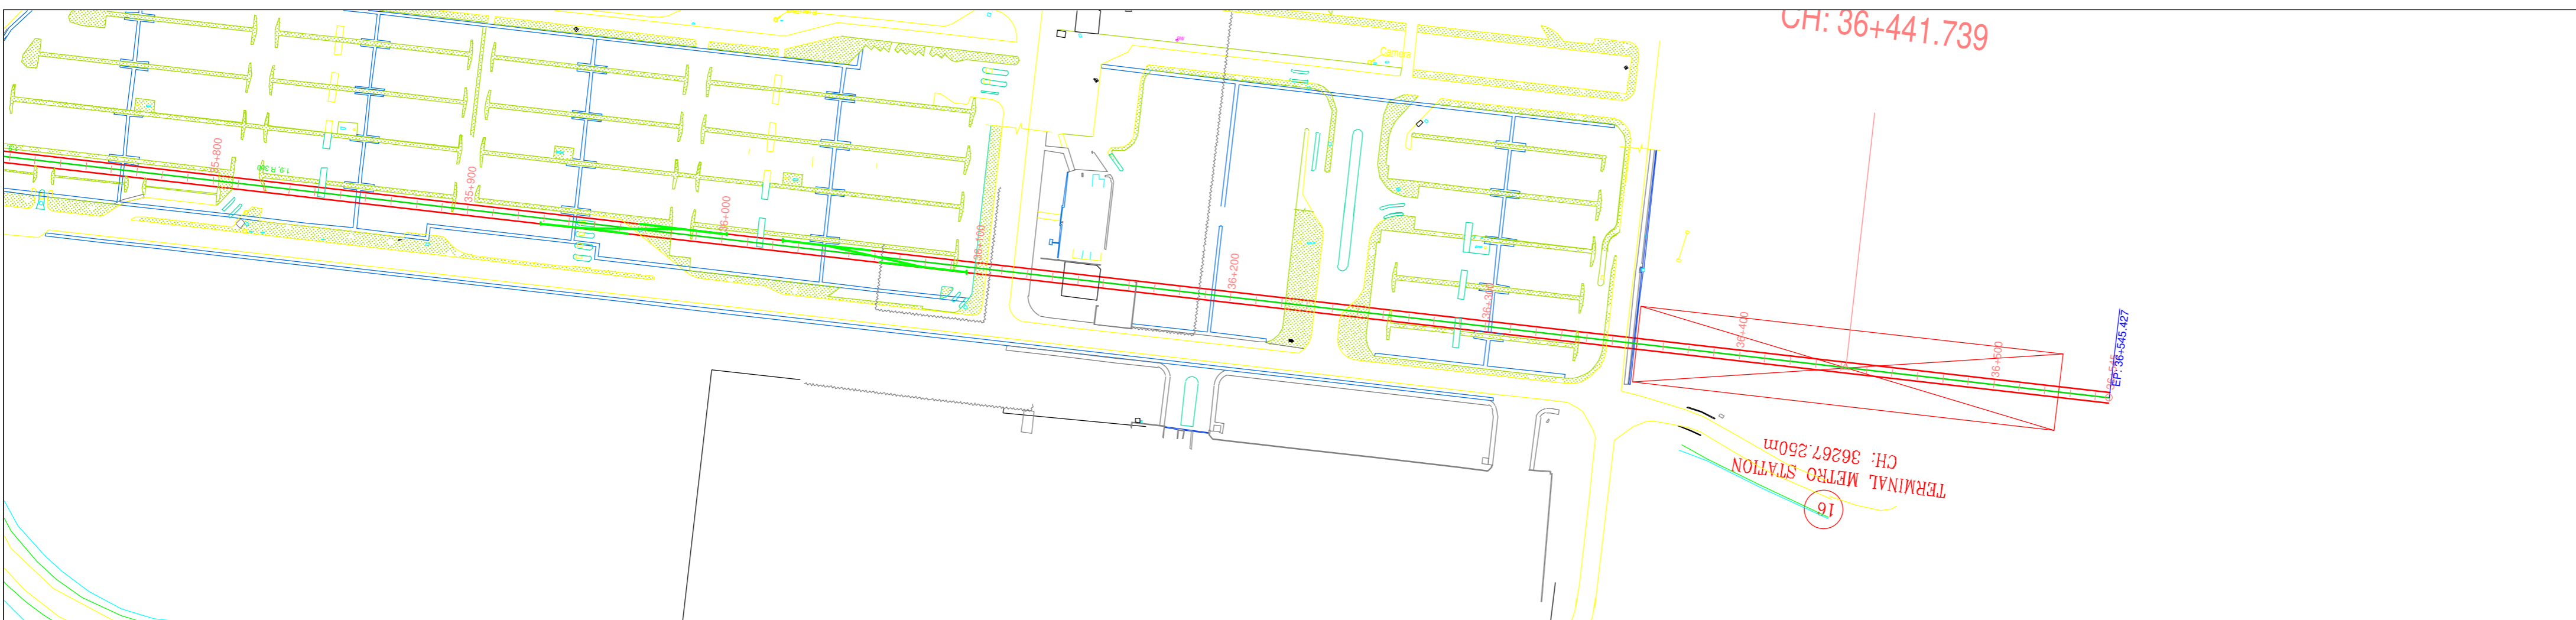

- NOTES:-**
- ALL DIMENSIONS AND LEVELS ARE IN METERS.
 - FOLLOW FIGURED DIMENSIONS ONLY.

ISSUE	DESCRIPTION	APPROVED	DATE	 <p>PHASE-2B K.R PURAM (STATION EXCLUDED) TO KEMPEGOWDA INTERNATIONAL AIRPORT</p>			
				<p>DRAWING NAME: PLAN AND PROFILE OF VIADUCT FROM CH:35700.000 TO CH:36422.00</p>			
				<p>DRAWING No.: BMRCL / PH-2B / AIRPORT LINK / VDT / PP / 041</p>			<p>ISSUE: R1</p>
				DRAWN	CHECKED	SCALE: AS SHOWN	DATE (CURRENT ISSUE): 12-06-2019
						DATE (ISSUE): 15-03-2019	

3rd Floor, BMTC Complex, K.H.Road, Shanthinagar, Bangalore- 560 027.
TEL: 91-80-2296 9300

'P' (PRELIMINARY) ISSUES ARE NOT TO BE USED FOR CONSTRUCTION / FABRICATION BUT ARE ISSUED FOR LIMITED PURPOSES ONLY AS INDICATED IN THE SMALL BLOCK AT THE TOP RIGHT HAND CORNER OF THE TITLE BLOCK.

CONSTRUCTION / FABRICATION WORK IS PERMITTED ON 'R' (RELEASED) ISSUES INFORMATION CONTAINED WITHIN 'HOLD' IS NOT RELEASED FOR CONSTRUCTION / FABRICATION. FIELD MUST GET DESIGN OFFICE TO CLEAR 'HOLDS' IN TIME BEFORE PROCEEDING WITH ANY CONSTRUCTION / FABRICATION WORK RELATED TO 'HOLDS'.