

Environmental Impact Assessment

October 2020

India: Bengaluru Metro Rail Project

Phase 2A (Outer Road Ring Metro Line)



Volume 13
Annex 5

NOTES

- (i) The fiscal year (FY) of the Government of India and its agencies ends on 31 March. "FY" before a calendar year denotes the year in which the fiscal year ends, e.g., FY2019 ends on 31 March 2019.
- (ii) In this report, "\$" refers to United States dollars.


This environmental impact assessment is a document of the borrower. The views expressed herein do not necessarily represent those of ADB's Board of Directors, Management, or staff, and may be preliminary in nature. Your attention is directed to the ["terms of use"](#) section on ADB's website.



In preparing any country program or strategy, financing any project, or by making any designation of or reference to a particular territory or geographic area in this document, the Asian Development Bank does not intend to make any judgments as to the legal or other status of any territory or area.

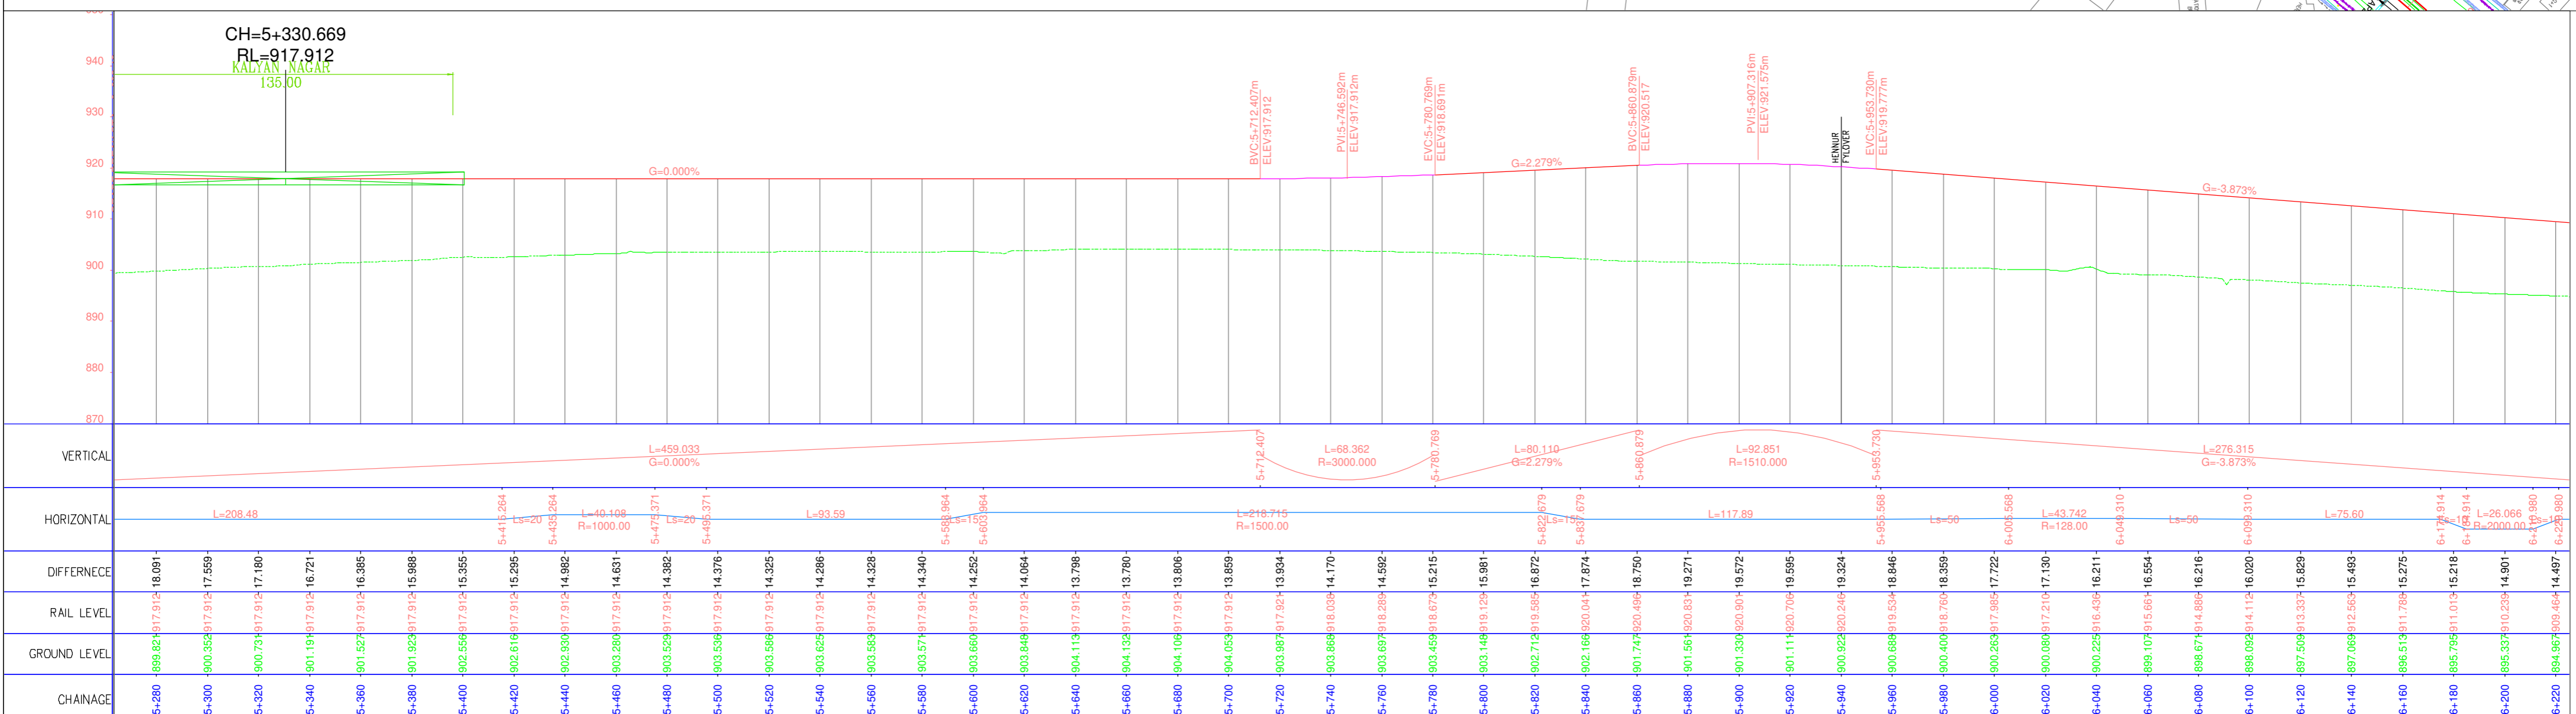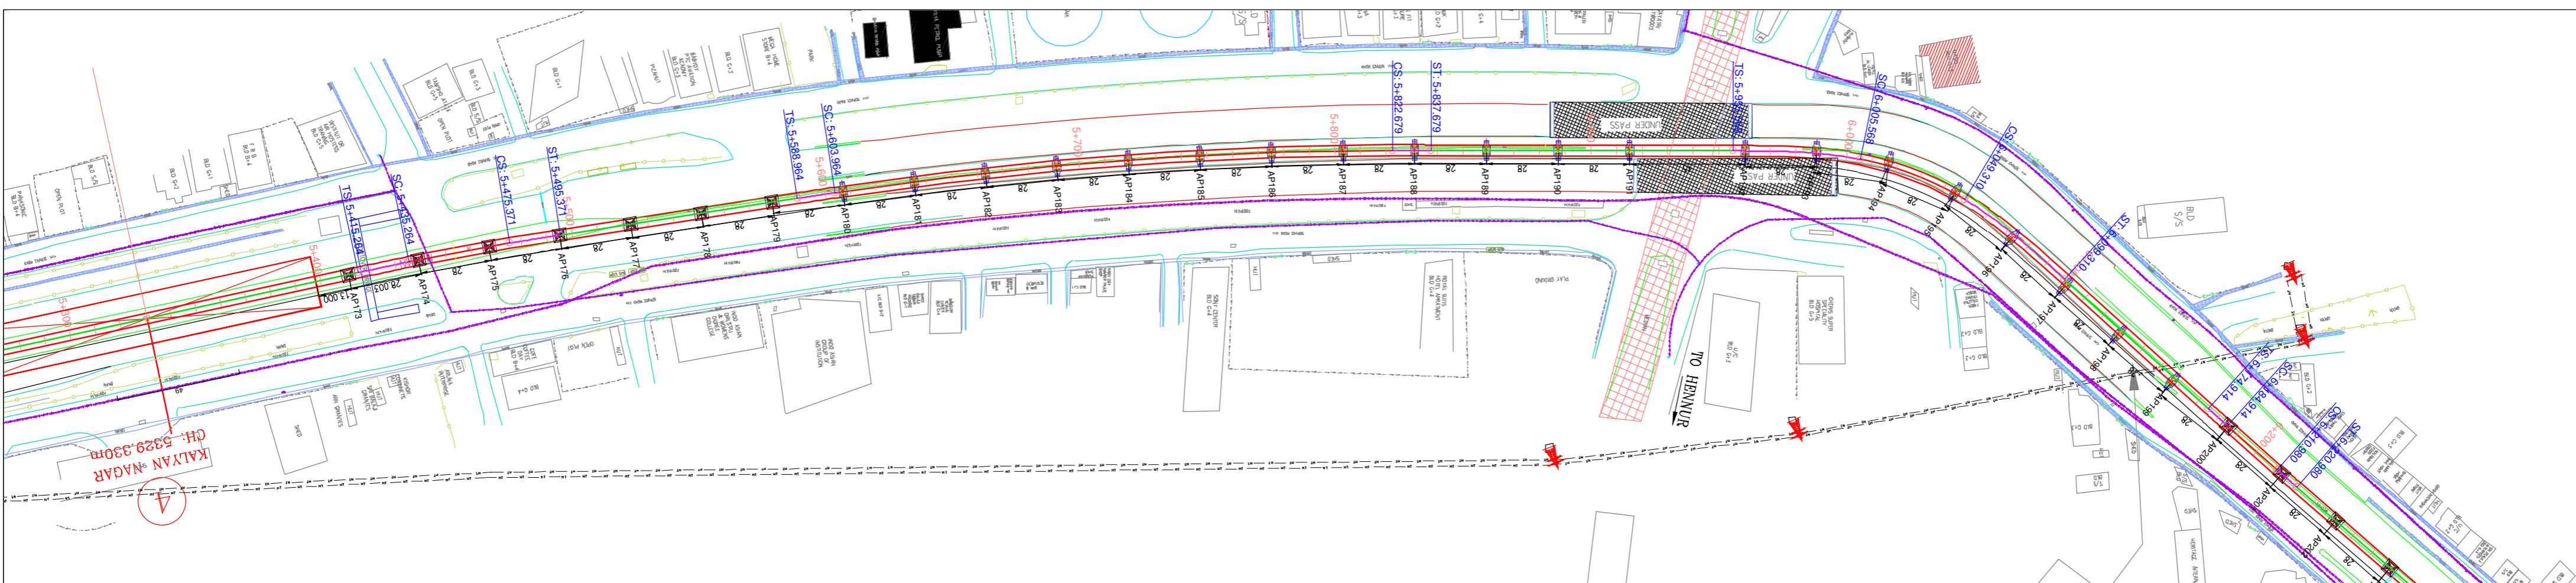

CHAINAGE	GROUND LEVEL	RAIL LEVEL	DIFFERENCE
5+280	-889.824	917.912	18.091
5+300	-900.352	917.912	17.559
5+320	-900.739	917.912	17.180
5+340	-901.191	917.912	16.721
5+360	-901.527	917.912	16.385
5+380	-901.923	917.912	15.988
5+400	-902.556	917.912	15.355
5+420	-902.616	917.912	15.295
5+440	-902.800	917.912	14.982
5+460	-903.280	917.912	14.631
5+480	-903.629	917.912	14.382
5+500	-903.556	917.912	14.376
5+520	-903.586	917.912	14.325
5+540	-903.625	917.912	14.286
5+560	-903.683	917.912	14.328
5+580	-903.574	917.912	14.340
5+600	-903.660	917.912	14.252
5+620	-903.848	917.912	14.064
5+640	-904.113	917.912	13.798
5+660	-904.132	917.912	13.780
5+680	-904.106	917.912	13.806
5+700	-904.053	917.912	13.859
5+720	-903.897	917.921	13.934
5+740	-903.868	918.038	14.170
5+760	-903.697	918.285	14.592
5+780	-903.458	918.673	15.215
5+800	-903.148	919.120	15.981
5+820	-902.712	919.585	16.872
5+840	-902.168	920.041	17.874
5+860	-901.747	920.498	18.750
5+880	-901.561	920.831	19.271
5+900	-901.330	920.901	19.572
5+920	-901.114	920.708	19.595
5+940	-900.922	920.248	19.324
5+960	-900.688	919.534	18.846
5+980	-900.400	918.760	18.359
6+000	-900.263	917.985	17.722
6+020	-900.086	917.210	17.130
6+040	-900.225	916.438	16.211
6+060	-899.107	915.661	16.554
6+080	-898.674	914.888	16.216
6+100	-898.092	914.112	16.020
6+120	-897.508	913.337	15.829
6+140	-897.069	912.563	15.493
6+160	-896.519	911.789	15.275
6+180	-895.795	911.013	15.218
6+200	-895.337	910.238	14.901
6+220	-894.967	909.464	14.497


- NOTES:-**
- ALL DIMENSIONS AND LEVELS ARE IN METERS.
 - FOLLOW FIGURED DIMENSIONS ONLY.



ISSUE	DESCRIPTION	APPROVED	DATE	 BANGALORE METRO RAIL CORPORATION LIMITED 3rd Floor, BMTCC Complex, K.H.Road, Shanthinagar, Bangalore- 560 027. TEL: 91-80- 2296 9300		PHASE-2B K.R PURAM (STATION EXCLUDED) TO KEMPEGOWDA INTERNATIONAL AIRPORT	
				DRAWING NAME: PLAN AND PROFILE OF VIADUCT FROM CH:5300.000 TO CH:6200.00		DRAWING No.: BMRCL / PH-2B / AIRPORT LINK / VDT / PP / 007	
				'P' (PRELIMINARY) ISSUES ARE NOT TO BE USED FOR CONSTRUCTION / FABRICATION BUT ARE ISSUED FOR LIMITED PURPOSES ONLY AS INDICATED IN THE SMALL BLOCK AT THE TOP RIGHT HAND CORNER OF THE TITLE BLOCK. CONSTRUCTION / FABRICATION WORK IS PERMITTED ON 'R' (RELEASED) ISSUES INFORMATION CONTAINED WITHIN 'HOLD' IS NOT RELEASED FOR CONSTRUCTION / FABRICATION. FIELD MUST GET DESIGN OFFICE TO CLEAR 'HOLDS' IN TIME BEFORE PROCEEDING WITH ANY CONSTRUCTION / FABRICATION WORK RELATED TO 'HOLDS'.		ISSUE: R1 DATE (CURRENT ISSUE): 12-06-2019	
				DRAWN: _____ CHECKED: _____		SCALE: AS SHOWN DATE (NO ISSUE): 15-03-2019	

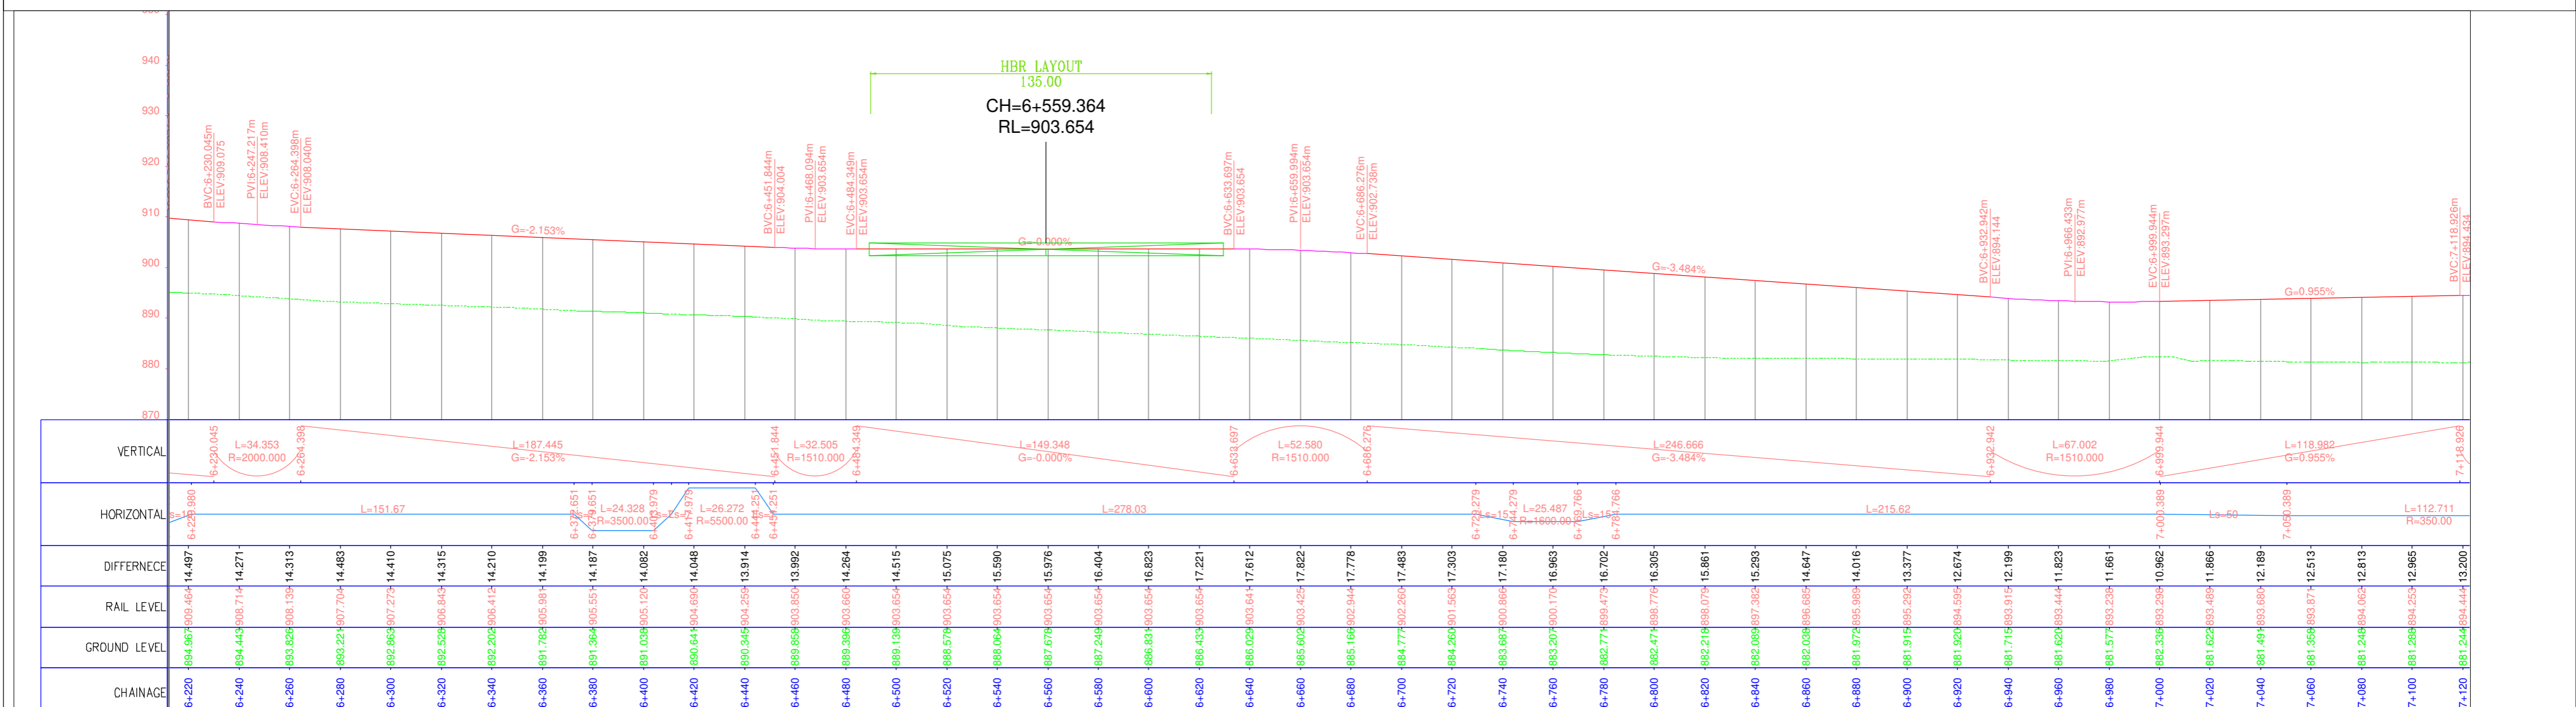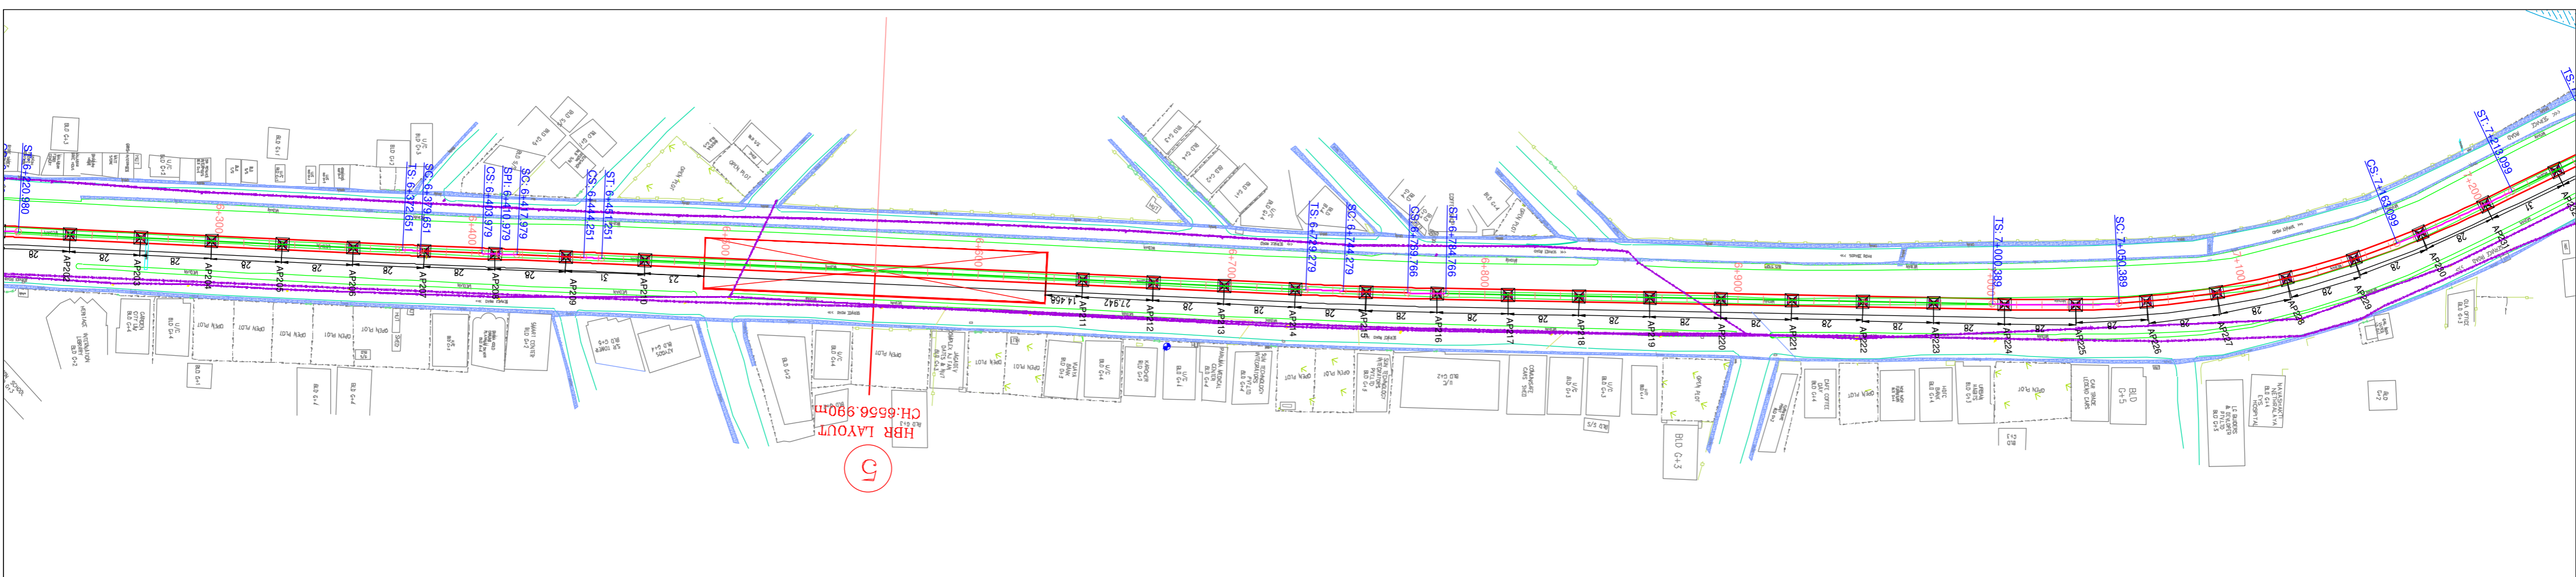

CHAINAGE	GROUND LEVEL	RAIL LEVEL	DIFFERENCE	HORIZONTAL	VERTICAL
6+220	889.967	909.664	14.497	L=151.67	L=34.353 R=2000.000
6+240	889.443	908.714	14.271		
6+260	889.826	908.139	14.313		L=26.272 R=5500.000
6+280	889.221	907.704	14.483		
6+300	889.863	907.273	14.410		
6+320	889.528	906.843	14.315		
6+340	889.202	906.412	14.210		
6+360	889.176	905.981	14.199		
6+380	889.384	905.551	14.187		
6+400	889.103	905.120	14.082		
6+420	889.641	904.690	14.048		
6+440	889.345	904.259	13.914		
6+460	889.856	903.830	13.992		
6+480	889.396	903.400	14.264		
6+500	889.139	903.054	14.515		
6+520	888.578	903.654	15.075		
6+540	888.064	903.654	15.590		
6+560	887.678	903.654	15.976		
6+580	887.249	903.654	16.404		
6+600	886.831	903.654	16.823		
6+620	886.433	903.654	17.221		
6+640	886.029	903.644	17.612		
6+660	885.602	903.425	17.822		
6+680	885.166	902.944	17.778		
6+700	884.777	902.260	17.483		
6+720	884.280	901.563	17.303		
6+740	883.887	900.866	17.180		
6+760	883.207	900.170	16.963		
6+780	882.771	899.473	16.702		
6+800	882.477	898.776	16.305		
6+820	882.218	898.079	15.861		
6+840	882.086	897.382	15.293		
6+860	882.038	896.685	14.647		
6+880	881.975	895.989	14.016		
6+900	881.915	895.293	13.377		
6+920	881.820	894.595	12.674		
6+940	881.715	893.915	12.199		
6+960	881.620	893.444	11.823		
6+980	881.577	893.238	11.661		
7+000	882.338	893.298	10.962		
7+020	881.625	893.489	11.866		
7+040	881.493	893.680	12.189		
7+060	881.356	893.871	12.513		
7+080	881.248	894.062	12.813		
7+100	881.288	894.253	12.965		
7+120	881.244	894.444	13.200		


- NOTES:-**
1. ALL DIMENSIONS AND LEVELS ARE IN METERS.
 2. FOLLOW FIGURED DIMENSIONS ONLY.



ISSUE	DESCRIPTION	APPROVED	DATE	 BANGALORE METRO RAIL CORPORATION LIMITED 3rd Floor, BMTCC Complex, K.H.Road, Shanthinagar, Bangalore- 560 027. TEL: 91-80- 2296 9300				PHASE-2B K.R PURAM (STATION EXCLUDED) TO KEMPEGOWDA INTERNATIONAL AIRPORT	
				DRAWING NAME: PLAN AND PROFILE OF VIADUCT FROM CH:6300.000 TO CH:7200.00				DRAWING No.: BMRCL / PH-2B / AIRPORT LINK / VDT / PP / 008	
				'P' (PRELIMINARY) ISSUES ARE NOT TO BE USED FOR CONSTRUCTION / FABRICATION BUT ARE ISSUED FOR LIMITED PURPOSES ONLY AS INDICATED IN THE SMALL BLOCK AT THE TOP RIGHT HAND CORNER OF THE TITLE BLOCK. CONSTRUCTION / FABRICATION WORK IS PERMITTED ON 'R' (RELEASED) ISSUES INFORMATION CONTAINED WITHIN 'HOLD' IS NOT RELEASED FOR CONSTRUCTION / FABRICATION. FIELD MUST GET DESIGN OFFICE TO CLEAR 'HOLDS' IN TIME BEFORE PROCEEDING WITH ANY CONSTRUCTION / FABRICATION WORK RELATED TO 'HOLDS'.				ISSUE: R1	
				DRAWN	CHECKED	SCALE: AS SHOWN	DATE (CURRENT ISSUE): 15-03-2019		
							DATE (ISSUE): 12-06-2019		

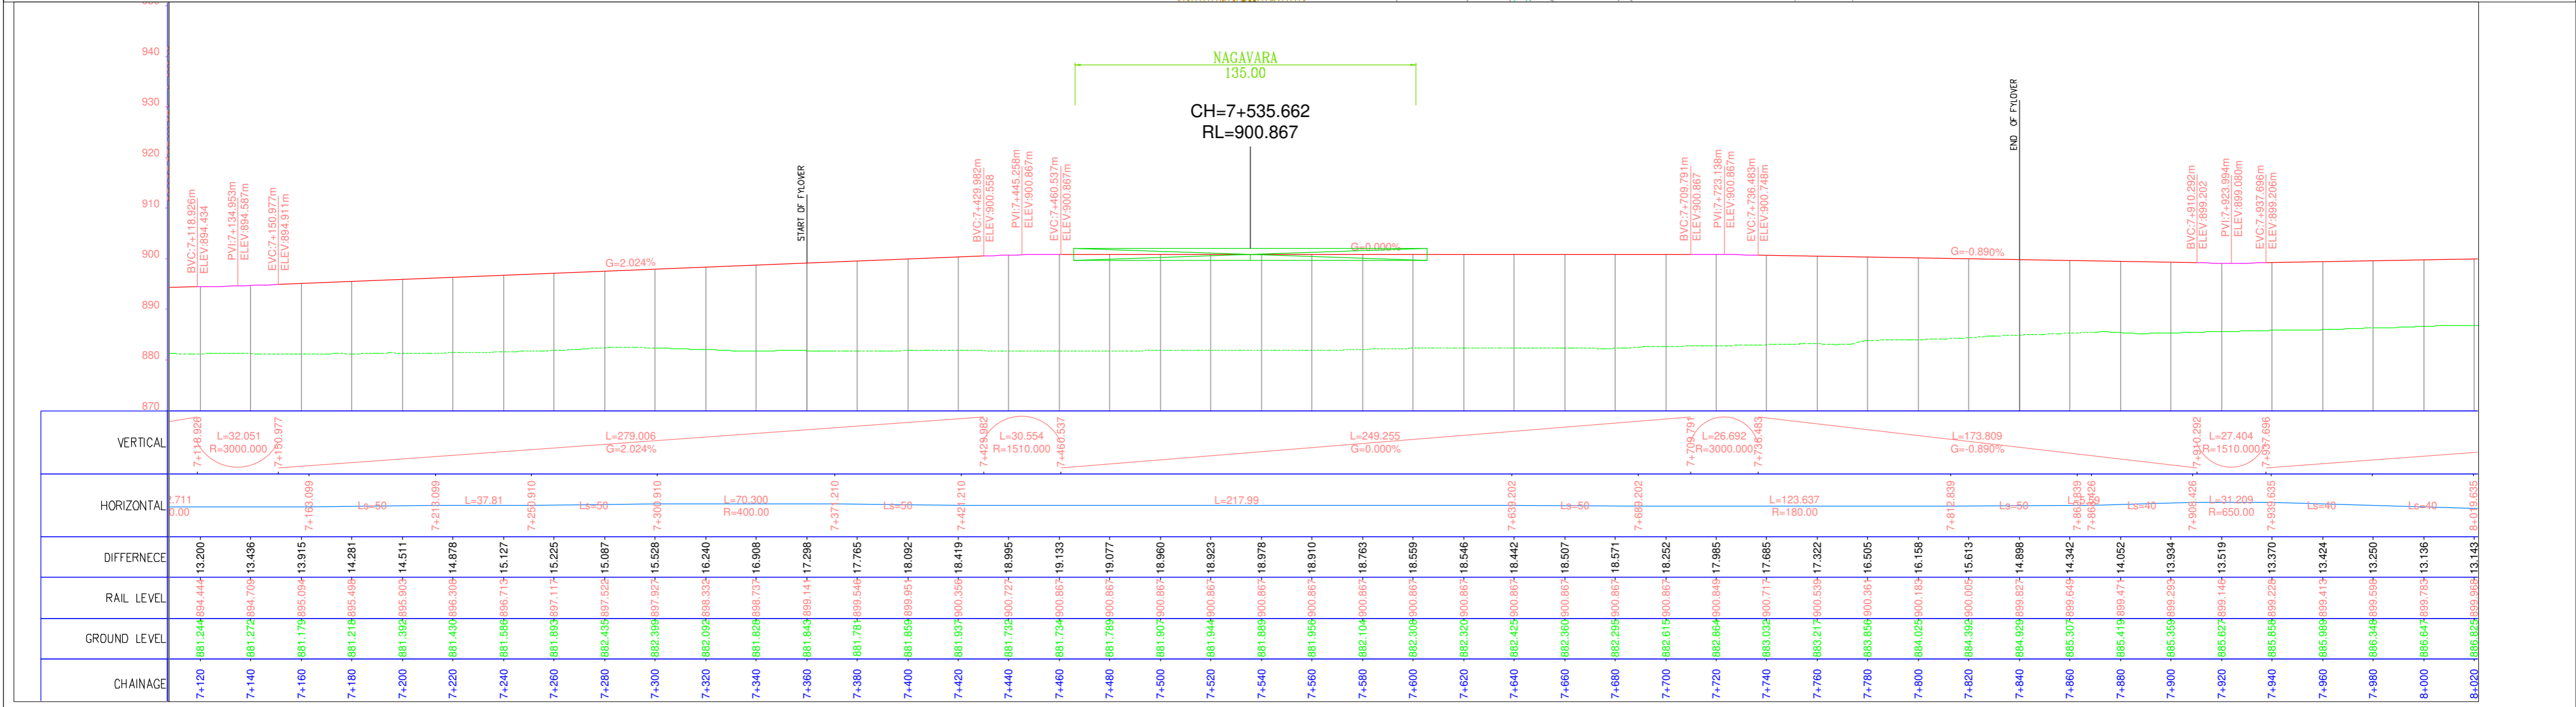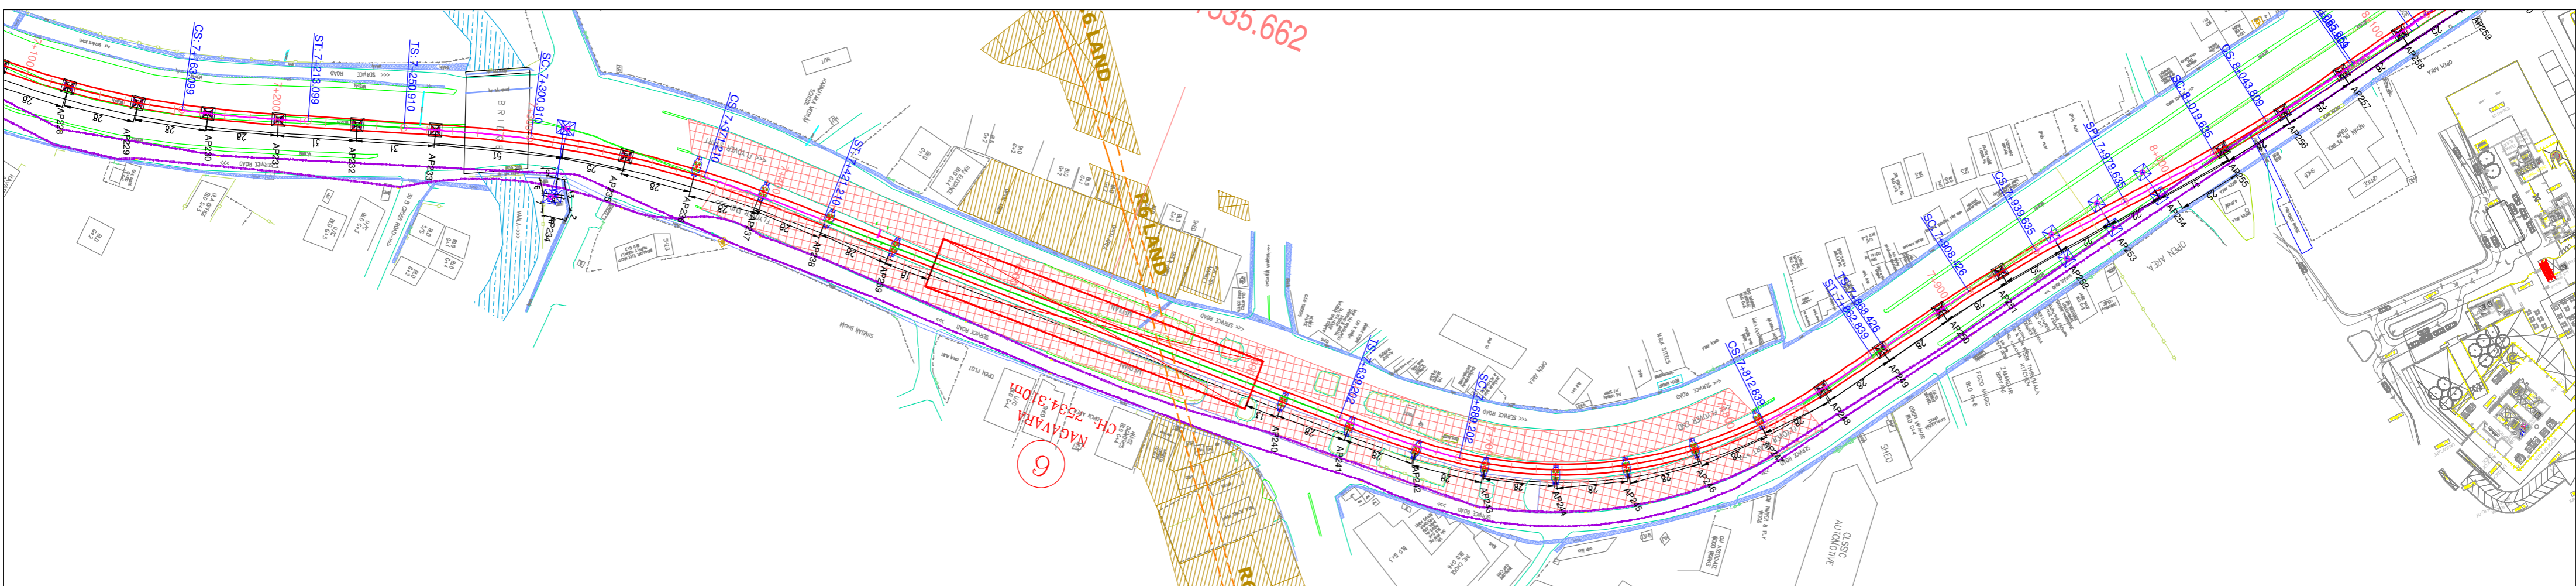

CHAINAGE	GROUND LEVEL	RAIL LEVEL	DIFFERENCE	HORIZONTAL	VERTICAL
7+120	-881.244	-884.444	13.200	L=32.051 R=3000.000	L=32.051 R=3000.000
7+140	-881.272	-884.709	13.436	Ls=60	L=279.006 G=2.024%
7+160	-881.179	-885.094	13.915	Ls=60	L=279.006 G=2.024%
7+180	-881.121	-885.498	14.281	Ls=60	L=279.006 G=2.024%
7+200	-881.192	-885.903	14.511	Ls=60	L=279.006 G=2.024%
7+220	-881.430	-886.308	14.878	Ls=60	L=279.006 G=2.024%
7+240	-881.686	-886.713	15.127	Ls=60	L=279.006 G=2.024%
7+260	-881.893	-887.117	15.225	Ls=60	L=279.006 G=2.024%
7+280	-882.435	-887.522	15.087	L=37.81	L=279.006 G=2.024%
7+300	-882.398	-887.927	15.528	L=70.300 R=400.000	L=279.006 G=2.024%
7+320	-882.092	-888.332	16.240	Ls=50	L=279.006 G=2.024%
7+340	-881.828	-888.737	16.908	Ls=50	L=279.006 G=2.024%
7+360	-881.843	-889.141	17.298	Ls=50	L=279.006 G=2.024%
7+380	-881.781	-889.546	17.765	Ls=50	L=279.006 G=2.024%
7+400	-881.859	-889.951	18.092	Ls=50	L=279.006 G=2.024%
7+420	-881.937	-890.356	18.419	Ls=50	L=279.006 G=2.024%
7+440	-881.726	-890.727	18.995	L=30.554 R=1510.000	L=279.006 G=2.024%
7+460	-881.729	-890.867	19.133	L=30.554 R=1510.000	L=279.006 G=2.024%
7+480	-881.789	-890.867	19.077	L=30.554 R=1510.000	L=279.006 G=2.024%
7+500	-881.907	-890.867	18.980	L=30.554 R=1510.000	L=279.006 G=2.024%
7+520	-881.944	-890.867	18.923	L=30.554 R=1510.000	L=279.006 G=2.024%
7+540	-881.889	-890.867	18.978	L=30.554 R=1510.000	L=279.006 G=2.024%
7+560	-882.104	-890.867	18.763	L=30.554 R=1510.000	L=279.006 G=2.024%
7+580	-882.308	-890.867	18.559	L=30.554 R=1510.000	L=279.006 G=2.024%
7+600	-882.320	-890.867	18.546	L=30.554 R=1510.000	L=279.006 G=2.024%
7+620	-882.425	-890.867	18.442	L=30.554 R=1510.000	L=279.006 G=2.024%
7+640	-882.425	-890.867	18.442	L=30.554 R=1510.000	L=279.006 G=2.024%
7+660	-882.360	-890.867	18.507	L=30.554 R=1510.000	L=279.006 G=2.024%
7+680	-882.295	-890.867	18.571	L=30.554 R=1510.000	L=279.006 G=2.024%
7+700	-882.615	-890.867	18.252	L=30.554 R=1510.000	L=279.006 G=2.024%
7+720	-882.864	-890.849	17.985	L=26.692 R=3000.000	L=249.255 G=0.000%
7+740	-883.032	-890.715	17.685	L=26.692 R=3000.000	L=249.255 G=0.000%
7+760	-883.217	-890.539	17.322	L=26.692 R=3000.000	L=249.255 G=0.000%
7+780	-883.856	-890.361	16.505	L=26.692 R=3000.000	L=249.255 G=0.000%
7+800	-884.025	-890.183	16.158	L=26.692 R=3000.000	L=249.255 G=0.000%
7+820	-884.395	-890.005	15.613	L=26.692 R=3000.000	L=249.255 G=0.000%
7+840	-884.929	-889.827	14.898	L=26.692 R=3000.000	L=249.255 G=0.000%
7+860	-885.307	-889.649	14.342	L=26.692 R=3000.000	L=249.255 G=0.000%
7+880	-885.419	-889.471	14.052	L=26.692 R=3000.000	L=249.255 G=0.000%
7+900	-885.959	-889.293	13.934	L=26.692 R=3000.000	L=249.255 G=0.000%
7+920	-885.927	-889.146	13.519	L=26.692 R=3000.000	L=249.255 G=0.000%
7+940	-885.658	-888.928	13.370	L=26.692 R=3000.000	L=249.255 G=0.000%
7+960	-885.995	-889.413	13.424	L=26.692 R=3000.000	L=249.255 G=0.000%
7+980	-886.348	-889.598	13.250	L=26.692 R=3000.000	L=249.255 G=0.000%
8+000	-886.647	-889.783	13.136	L=26.692 R=3000.000	L=249.255 G=0.000%
8+020	-886.825	-889.968	13.143	L=26.692 R=3000.000	L=249.255 G=0.000%

- NOTES:-**
- ALL DIMENSIONS AND LEVELS ARE IN METERS.
 - FOLLOW FIGURED DIMENSIONS ONLY.



ISSUE	DESCRIPTION	APPROVED	DATE	 BANGALORE METRO RAIL CORPORATION LIMITED 3rd Floor, BMTC Complex, K.H.Road, Shanthinagar, Bangalore- 560 027. TEL: 91-80- 2296 9300		PHASE-2B K.R PURAM (STATION EXCLUDED) TO KEMPEGOWDA INTERNATIONAL AIRPORT	
				DRAWING NAME: PLAN AND PROFILE OF VIADUCT FROM CH:7100.000 TO CH:8100.00		DRAWING No.: BMRCL / PH-2B / AIRPORT LINK / VDT / PP / 009	
				CONSTRUCTION / FABRICATION WORK IS PERMITTED ON 'R' (RELEASED) ISSUES INFORMATION CONTAINED WITHIN 'HOLD' IS NOT RELEASED FOR CONSTRUCTION / FABRICATION. FIELD MUST GET DESIGN OFFICE TO CLEAR 'HOLDS' IN TIME BEFORE PROCEEDING WITH ANY CONSTRUCTION / FABRICATION WORK RELATED TO 'HOLDS'.		SCALE: AS SHOWN DATE (OR ISSUE): 15-03-2019	ISSUE: R1 DATE (CURRENT ISSUE): 12-06-2019

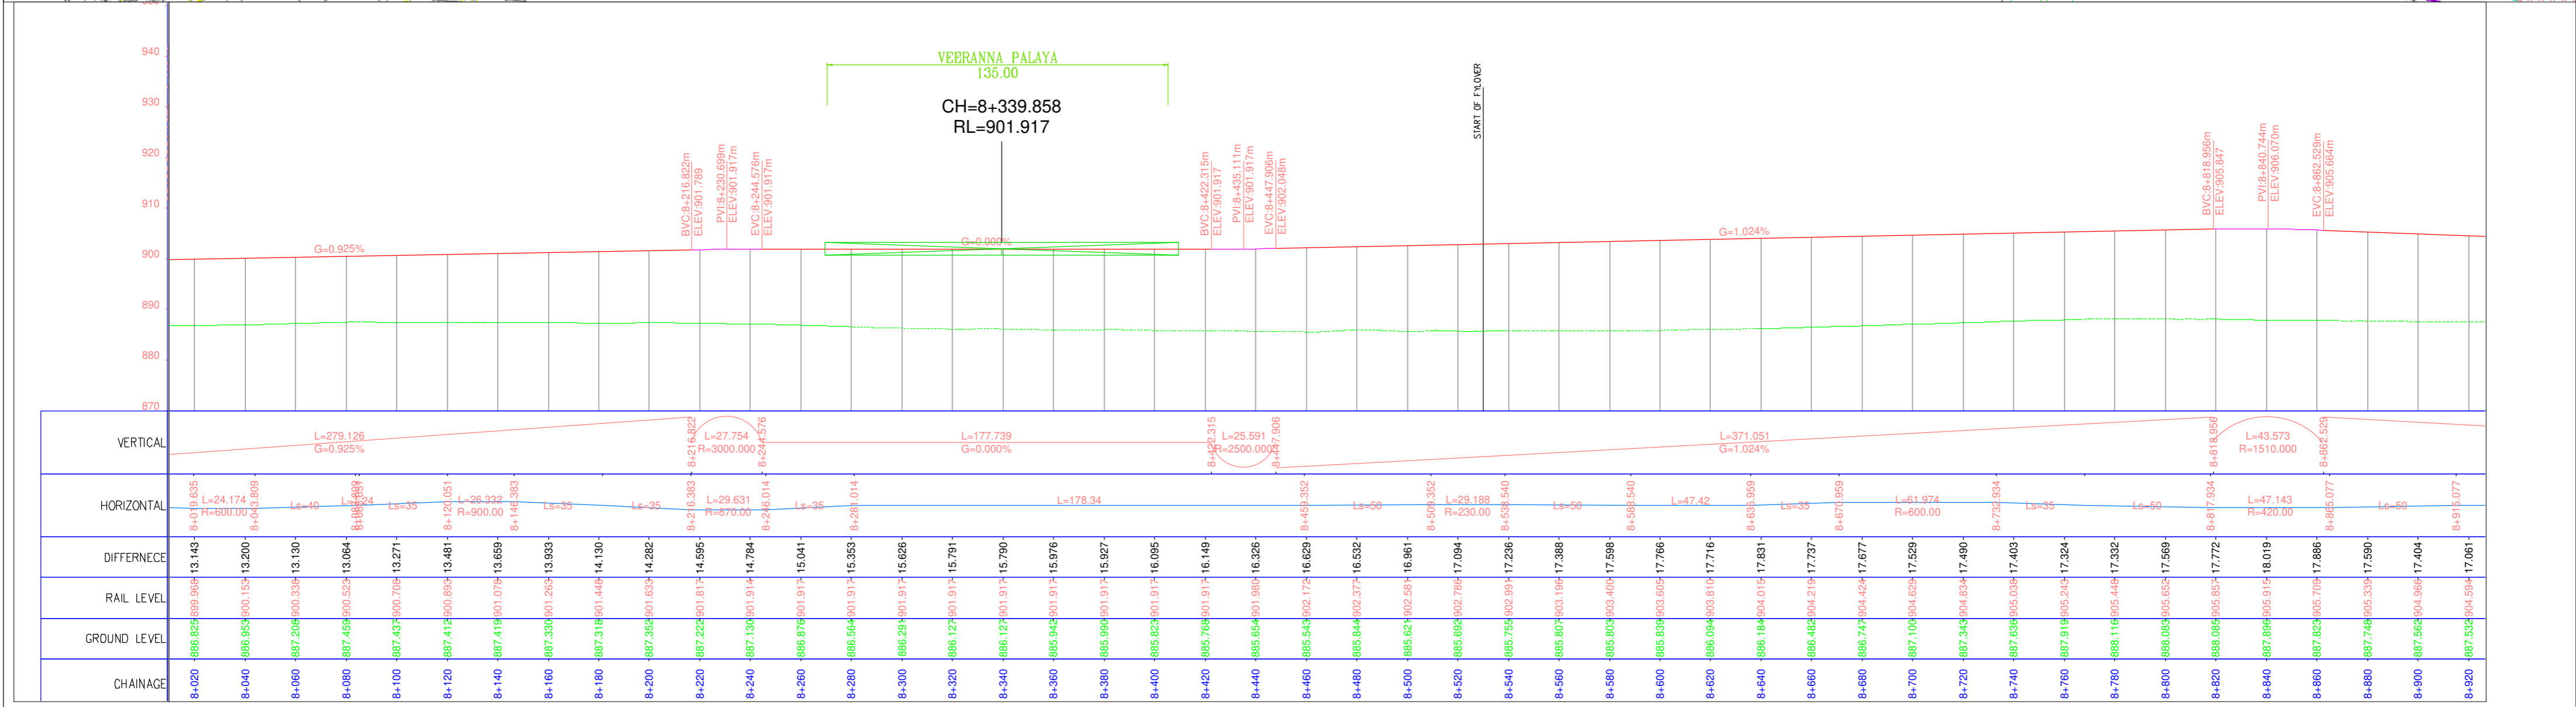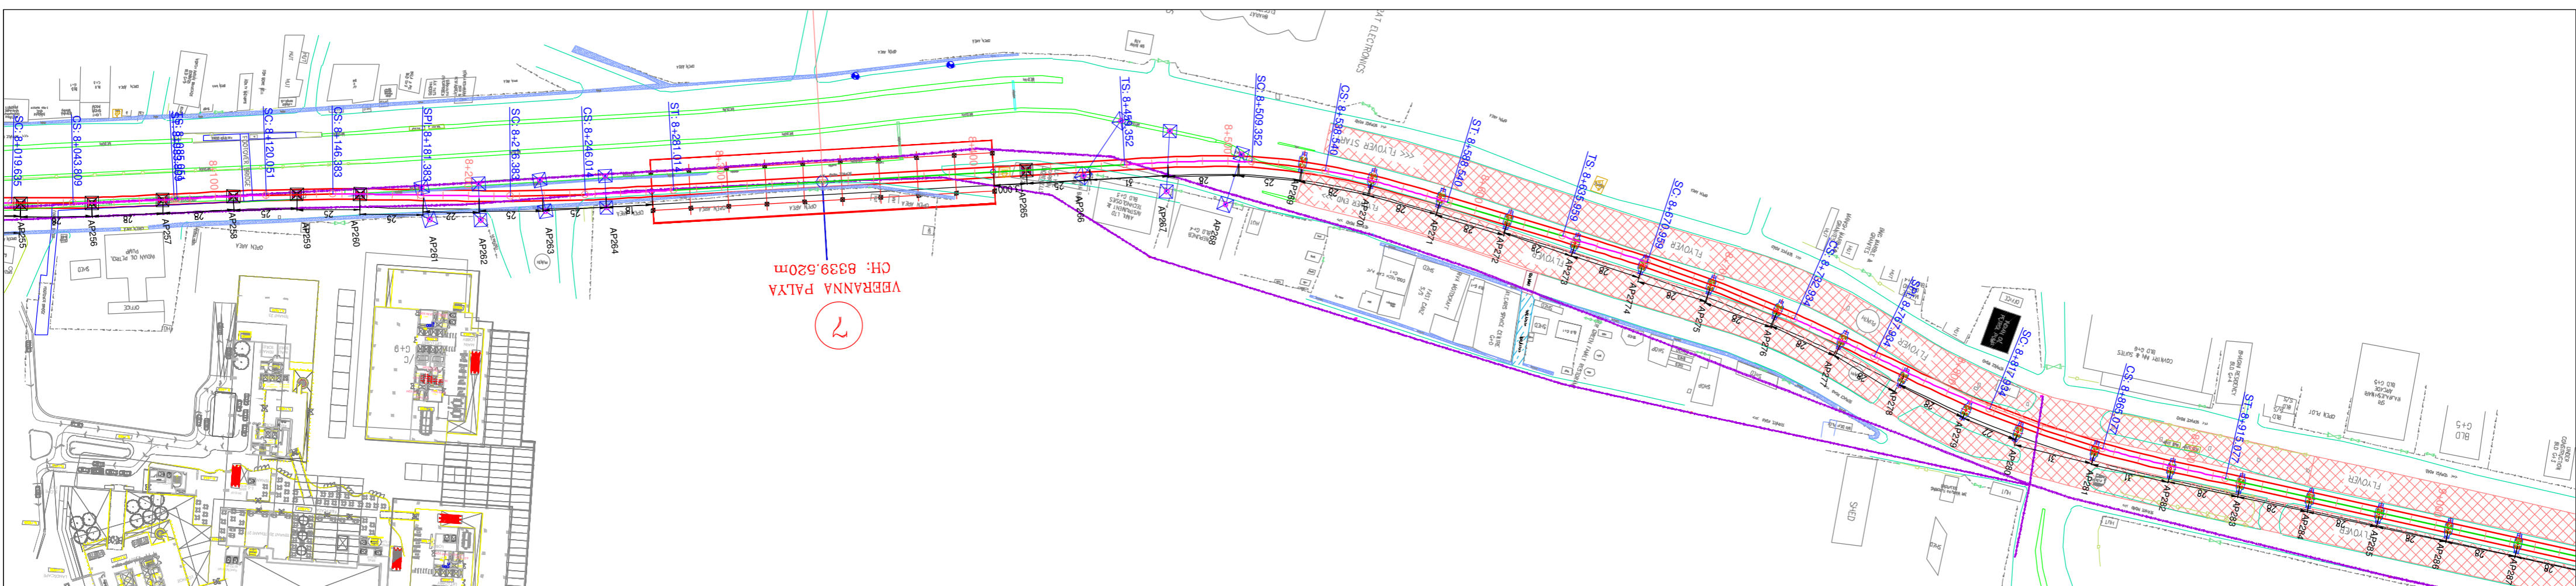


CHAINAGE	GROUND LEVEL	RAIL LEVEL	DIFFERENCE	HORIZONTAL	VERTICAL
8+020	-886.825	899.968	13.143	L=24.174 H=600.00	G=0.925%
8+040	-886.953	900.153	13.200	L=40	
8+060	-887.208	900.338	13.130	L=35	
8+080	-887.459	900.523	13.064	L=35	
8+100	-887.707	900.708	13.271	L=26.333 R=900.00	
8+120	-887.954	900.893	13.481	L=35	
8+140	-888.201	901.078	13.659	L=35	
8+160	-888.448	901.263	13.933	L=35	
8+180	-888.695	901.448	14.130	L=35	
8+200	-888.942	901.633	14.282	L=35	
8+220	-889.189	901.818	14.595	L=35	
8+240	-889.436	902.003	14.784	L=35	
8+260	-889.683	902.188	15.041	L=35	
8+280	-889.930	902.373	15.353	L=35	
8+300	-890.177	902.558	15.626	L=35	
8+320	-890.424	902.743	15.791	L=35	
8+340	-890.671	902.928	15.790	L=35	
8+360	-890.918	903.113	15.976	L=35	
8+380	-891.165	903.298	15.927	L=35	
8+400	-891.412	903.483	16.095	L=35	
8+420	-891.659	903.668	16.149	L=35	
8+440	-891.906	903.853	16.326	L=35	
8+460	-892.153	904.038	16.629	L=35	
8+480	-892.400	904.223	16.532	L=35	
8+500	-892.647	904.408	16.961	L=35	
8+520	-892.894	904.593	17.094	L=35	
8+540	-893.141	904.778	17.236	L=35	
8+560	-893.388	904.963	17.388	L=35	
8+580	-893.635	905.148	17.598	L=35	
8+600	-893.882	905.333	17.766	L=35	
8+620	-894.129	905.518	17.716	L=35	
8+640	-894.376	905.703	17.831	L=35	
8+660	-894.623	905.888	17.737	L=35	
8+680	-894.870	906.073	17.677	L=35	
8+700	-895.117	906.258	17.529	L=35	
8+720	-895.364	906.443	17.490	L=35	
8+740	-895.611	906.628	17.403	L=35	
8+760	-895.858	906.813	17.324	L=35	
8+780	-896.105	907.000	17.332	L=35	
8+800	-896.352	907.185	17.569	L=35	
8+820	-896.599	907.370	17.772	L=35	
8+840	-896.846	907.555	18.019	L=35	
8+860	-897.093	907.740	17.886	L=35	
8+880	-897.340	907.925	17.590	L=35	
8+900	-897.587	908.110	17.404	L=35	
8+920	-897.834	908.295	17.061	L=35	

- NOTES:-**
1. ALL DIMENSIONS AND LEVELS ARE IN METERS.
 2. FOLLOW FIGURED DIMENSIONS ONLY.

ISSUE	DESCRIPTION	APPROVED	DATE					PHASE-2B K.R PURAM (STATION EXCLUDED) TO KEMPEGOWDA INTERNATIONAL AIRPORT	
				3rd Floor, BMTCL Complex, K.H.Road, Shanthinagar, Bangalore- 560 027. TEL: 91-80- 2296 9300				PLAN AND PROFILE OF VIADUCT FROM CH:8100.000 TO CH:9000.00	
				'P' (PRELIMINARY) ISSUES ARE NOT TO BE USED FOR CONSTRUCTION / FABRICATION BUT ARE ISSUED FOR LIMITED PURPOSES ONLY AS INDICATED IN THE SMALL BLOCK AT THE TOP RIGHT HAND CORNER OF THE TITLE BLOCK.				BMRCL / PH-2B / AIRPORT LINK / VDT / PP / 010	
				CONSTRUCTION / FABRICATION WORK IS PERMITTED ON 'R' (RELEASED) ISSUES INFORMATION CONTAINED WITHIN 'HOLD' IS NOT RELEASED FOR CONSTRUCTION / FABRICATION. FIELD MUST GET DESIGN OFFICE TO CLEAR 'HOLDS' IN TIME BEFORE PROCEEDING WITH ANY CONSTRUCTION / FABRICATION WORK RELATED TO 'HOLDS'.				AS SHOWN	
								DATE (CURRENT ISSUE): 12-06-2019	

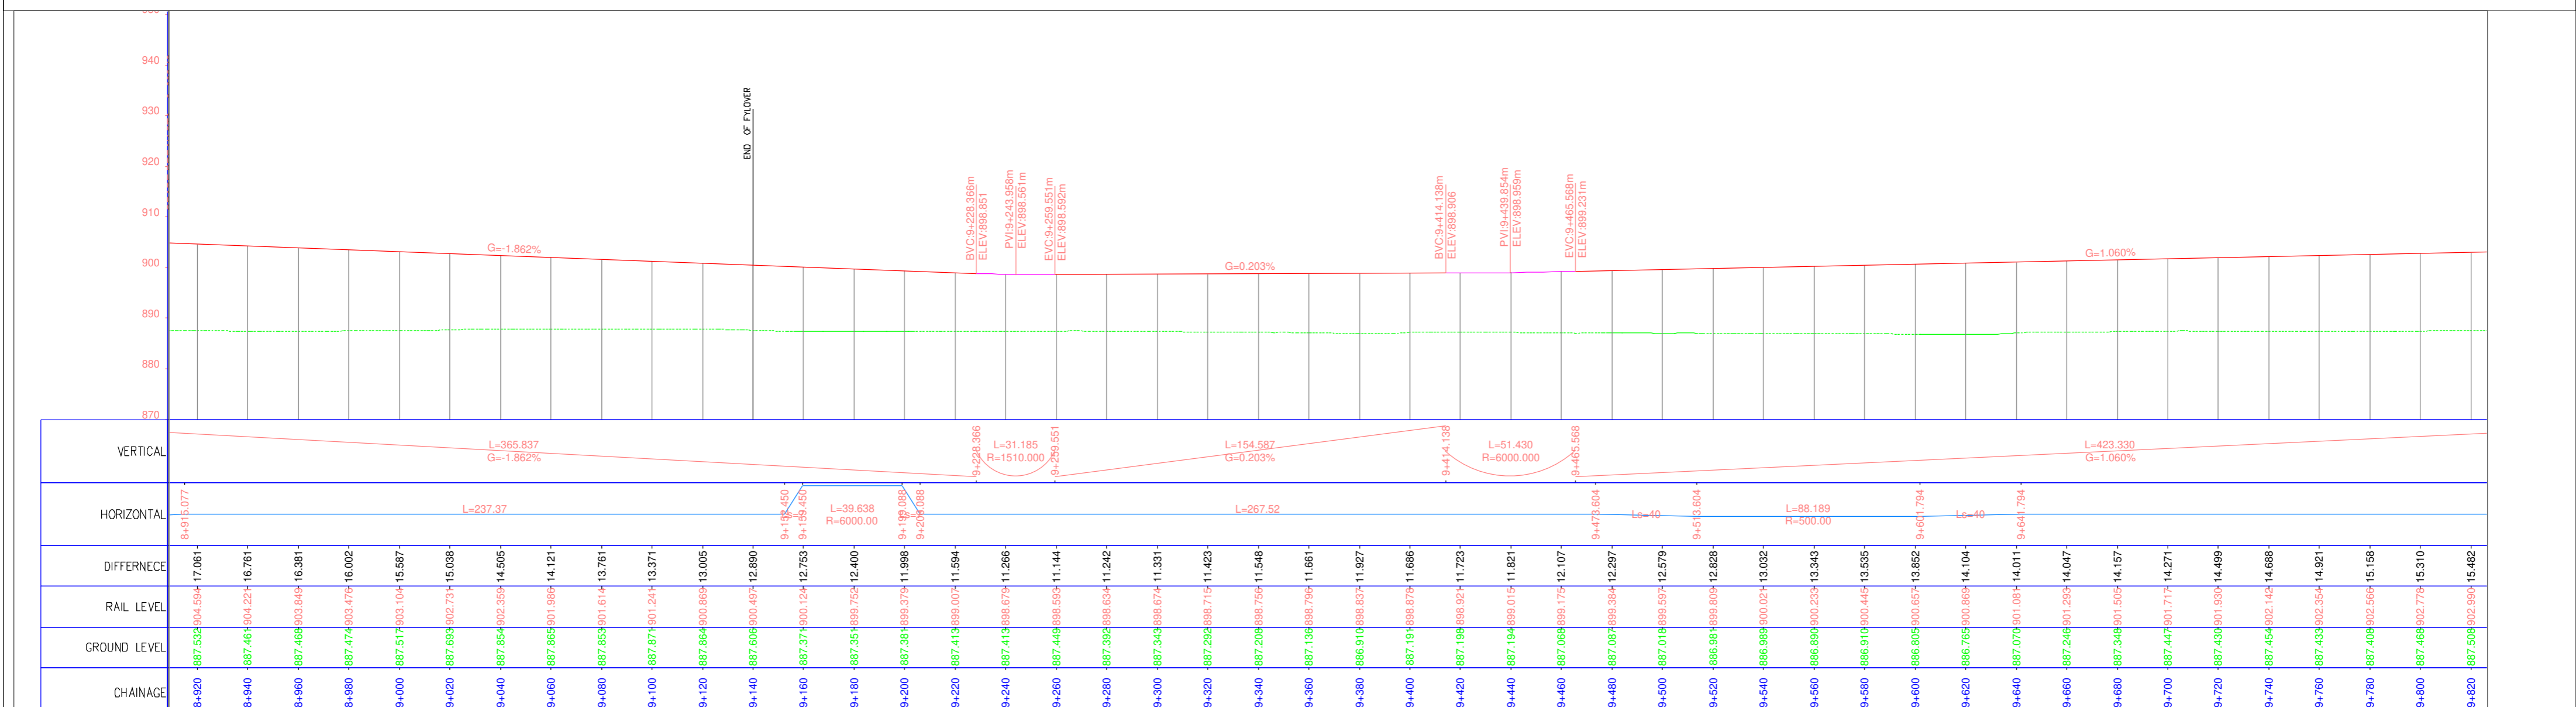
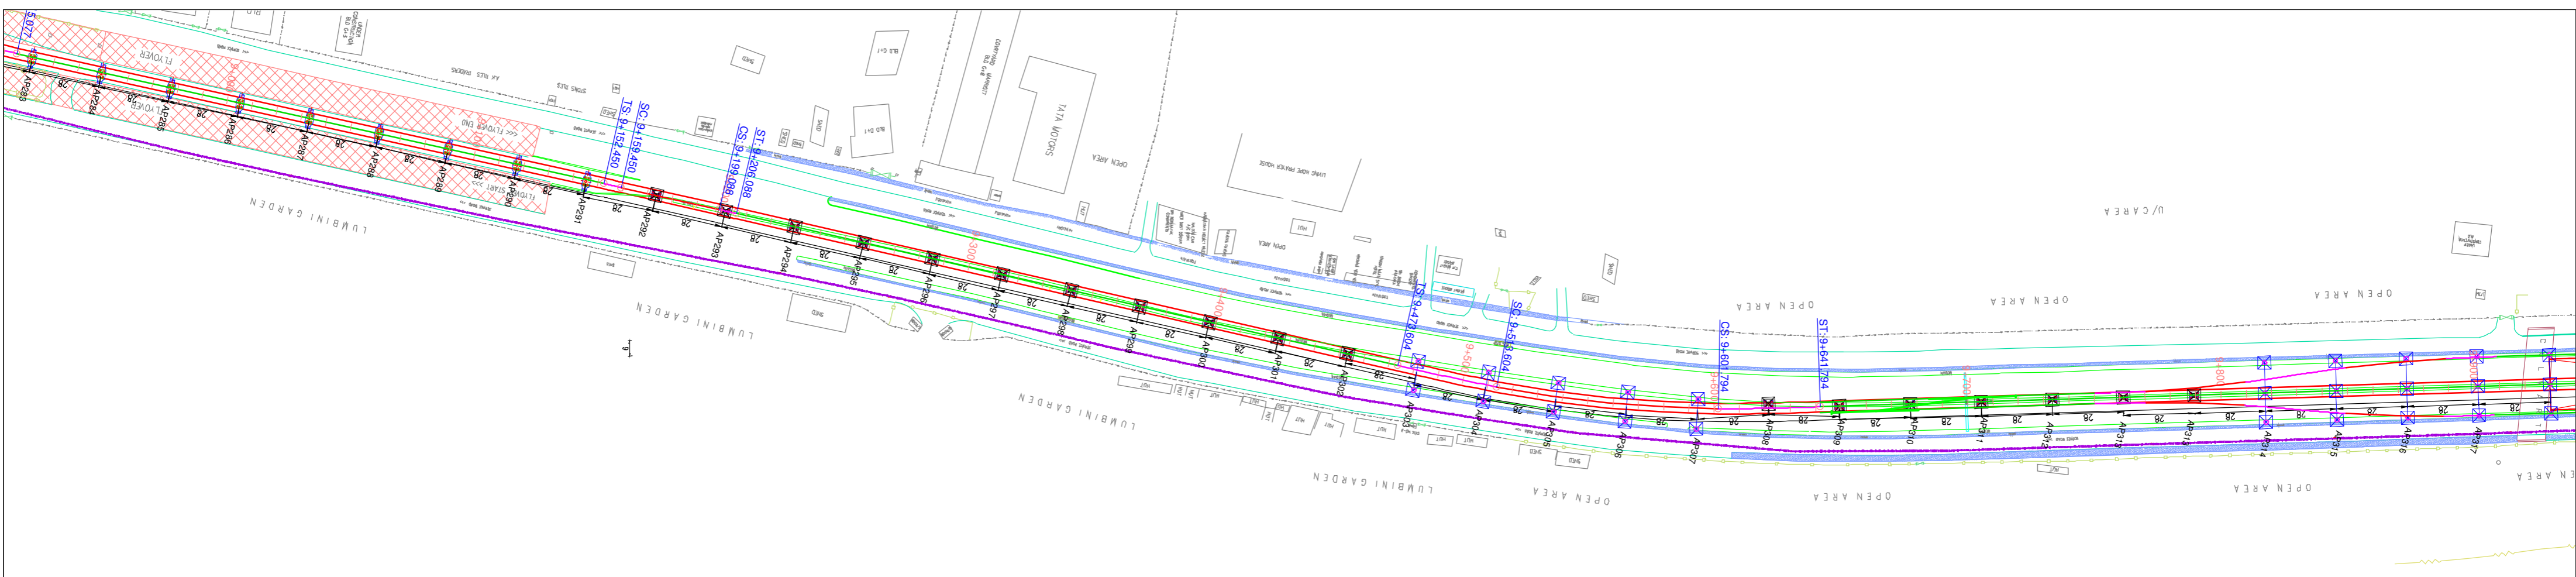


- NOTES:-**
- ALL DIMENSIONS AND LEVELS ARE IN METERS.
 - FOLLOW FIGURED DIMENSIONS ONLY.

ISSUE	DESCRIPTION	APPROVED	DATE	 BANGALORE METRO RAIL CORPORATION LIMITED 3rd Floor, BMTCC Complex, K.H.Road, Shanthinagar, Bangalore- 560 027. TEL: 91-80- 2296 9300		PHASE-2B K.R PURAM (STATION EXCLUDED) TO KEMPEGOWDA INTERNATIONAL AIRPORT	
						DRAWING NAME: PLAN AND PROFILE OF VIADUCT FROM CH:9000.000 TO CH:9900.00	
						DRAWING No.: BMRCL / PH-2B / AIRPORT LINK / VDT / PP / 011	
						SCALE: AS SHOWN	
						DATE (ISSUE): 15-03-2019	
						DATE (CURRENT ISSUE): 12-06-2019	
						R1	


'P' (PRELIMINARY) ISSUES ARE NOT TO BE USED FOR CONSTRUCTION / FABRICATION BUT ARE ISSUED FOR LIMITED PURPOSES ONLY AS INDICATED IN THE SMALL BLOCK AT THE TOP RIGHT HAND CORNER OF THE TITLE BLOCK.



CONSTRUCTION / FABRICATION WORK IS PERMITTED ON 'R' (RELEASED) ISSUES INFORMATION CONTAINED WITHIN 'HOLD' IS NOT RELEASED FOR CONSTRUCTION / FABRICATION. FIELD MUST GET DESIGN OFFICE TO CLEAR 'HOLDS' IN TIME BEFORE PROCEEDING WITH ANY CONSTRUCTION / FABRICATION WORK RELATED TO 'HOLDS'.

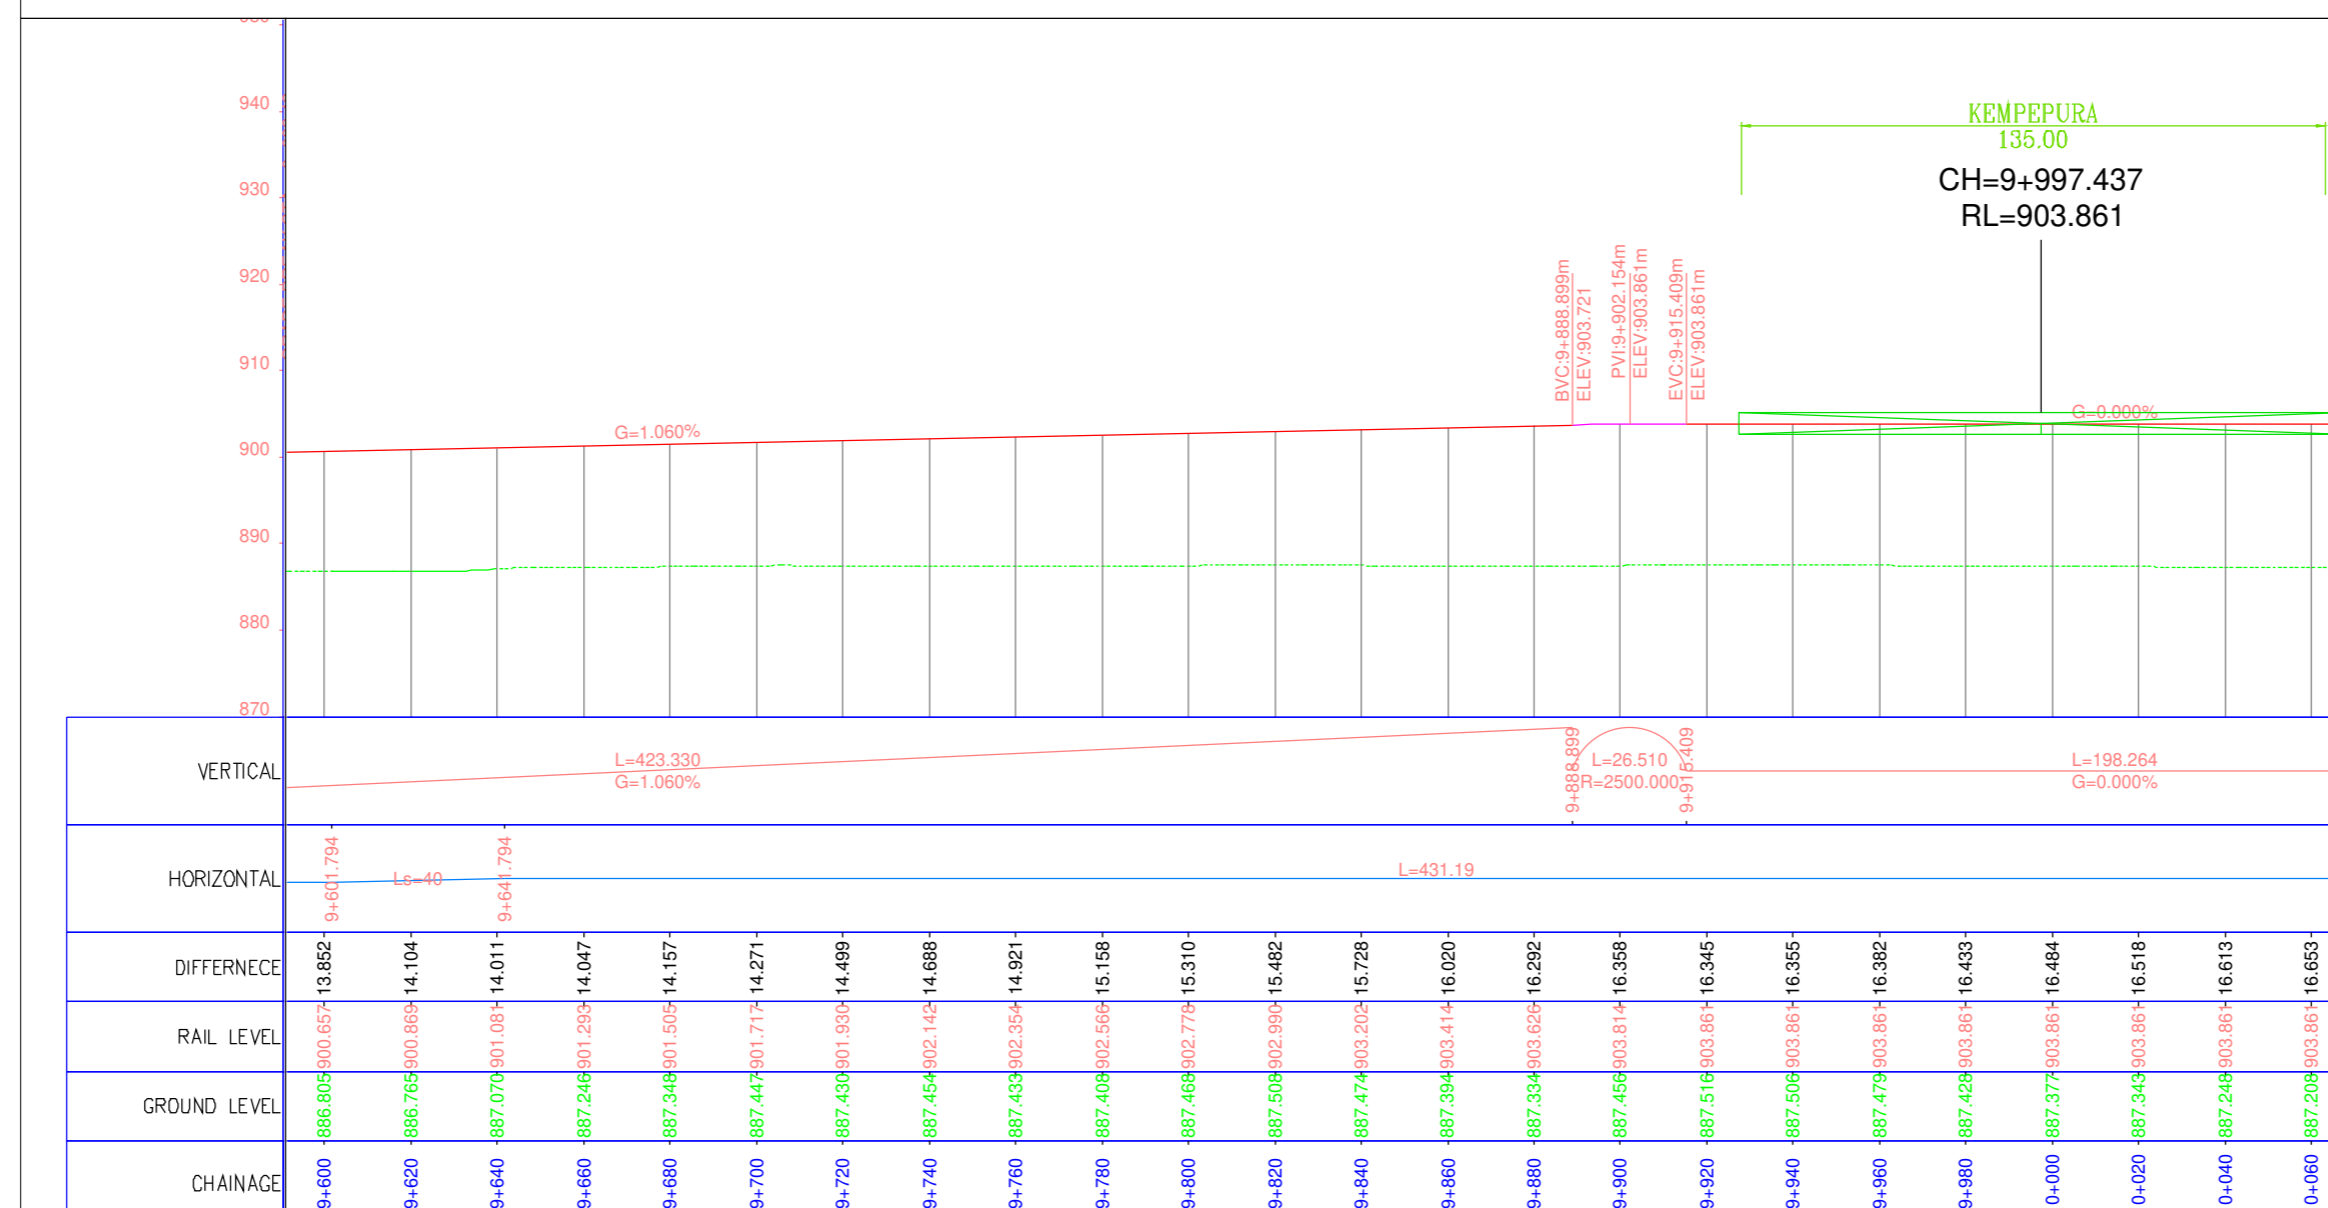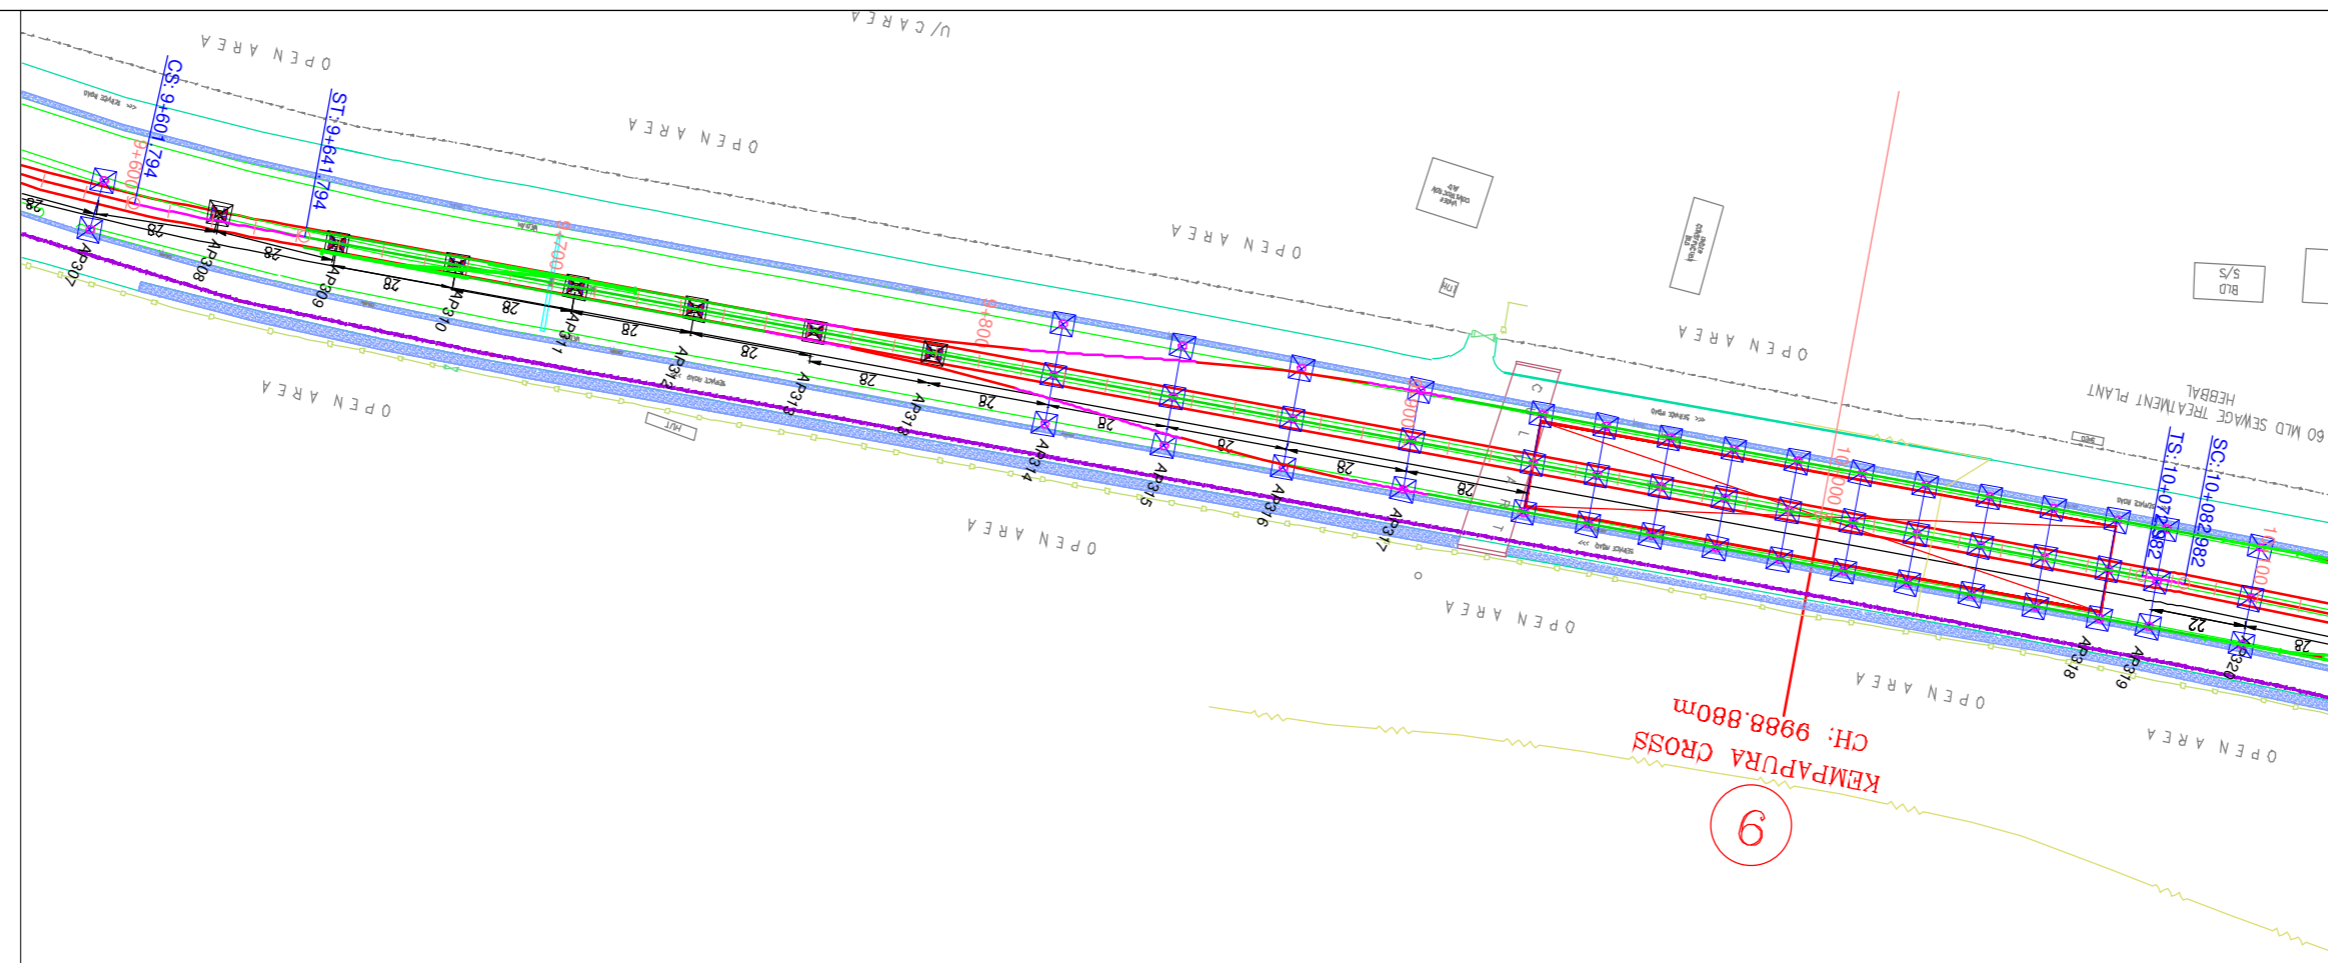

NOTES:-


1. ALL DIMENSIONS AND LEVELS ARE IN METERS.
2. FOLLOW FIGURED DIMENSIONS ONLY.



ISSUE	DESCRIPTION	APPROVED	DATE	 BANGALORE METRO RAIL CORPORATION LIMITED 3rd Floor, BMTCL Complex, K.H.Road, Shanthinagar, Bangalore- 560 027. TEL: 91-80- 2296 9300				PHASE-2B K.R PURAM (STATION EXCLUDED) TO KEMPEGOWDA INTERNATIONAL AIRPORT					
				DRAWING NAME: PLAN AND PROFILE OF VIADUCT FROM CH:9900.000 TO CH:10060.00				DRAWING No.: BMRCL / PH-2B / AIRPORT LINK / VDT / PP / 012					
				'P' (PRELIMINARY) ISSUES ARE NOT TO BE USED FOR CONSTRUCTION / FABRICATION BUT ARE ISSUED FOR LIMITED PURPOSES ONLY AS INDICATED IN THE SMALL BLOCK AT THE TOP RIGHT HAND CORNER OF THE TITLE BLOCK.				DRAWN:		CHECKED:		SCALE: AS SHOWN	DATE (CURRENT ISSUE): 12-06-2019
				CONSTRUCTION / FABRICATION WORK IS PERMITTED ON 'R' (RELEASED) ISSUES INFORMATION CONTAINED WITHIN 'HOLD' IS NOT RELEASED FOR CONSTRUCTION / FABRICATION. FIELD MUST GET DESIGN OFFICE TO CLEAR 'HOLDS' IN TIME BEFORE PROCEEDING WITH ANY CONSTRUCTION / FABRICATION WORK RELATED TO 'HOLDS'.				DATE (RO ISSUE): 15-03-2019		R1		12-06-2019	

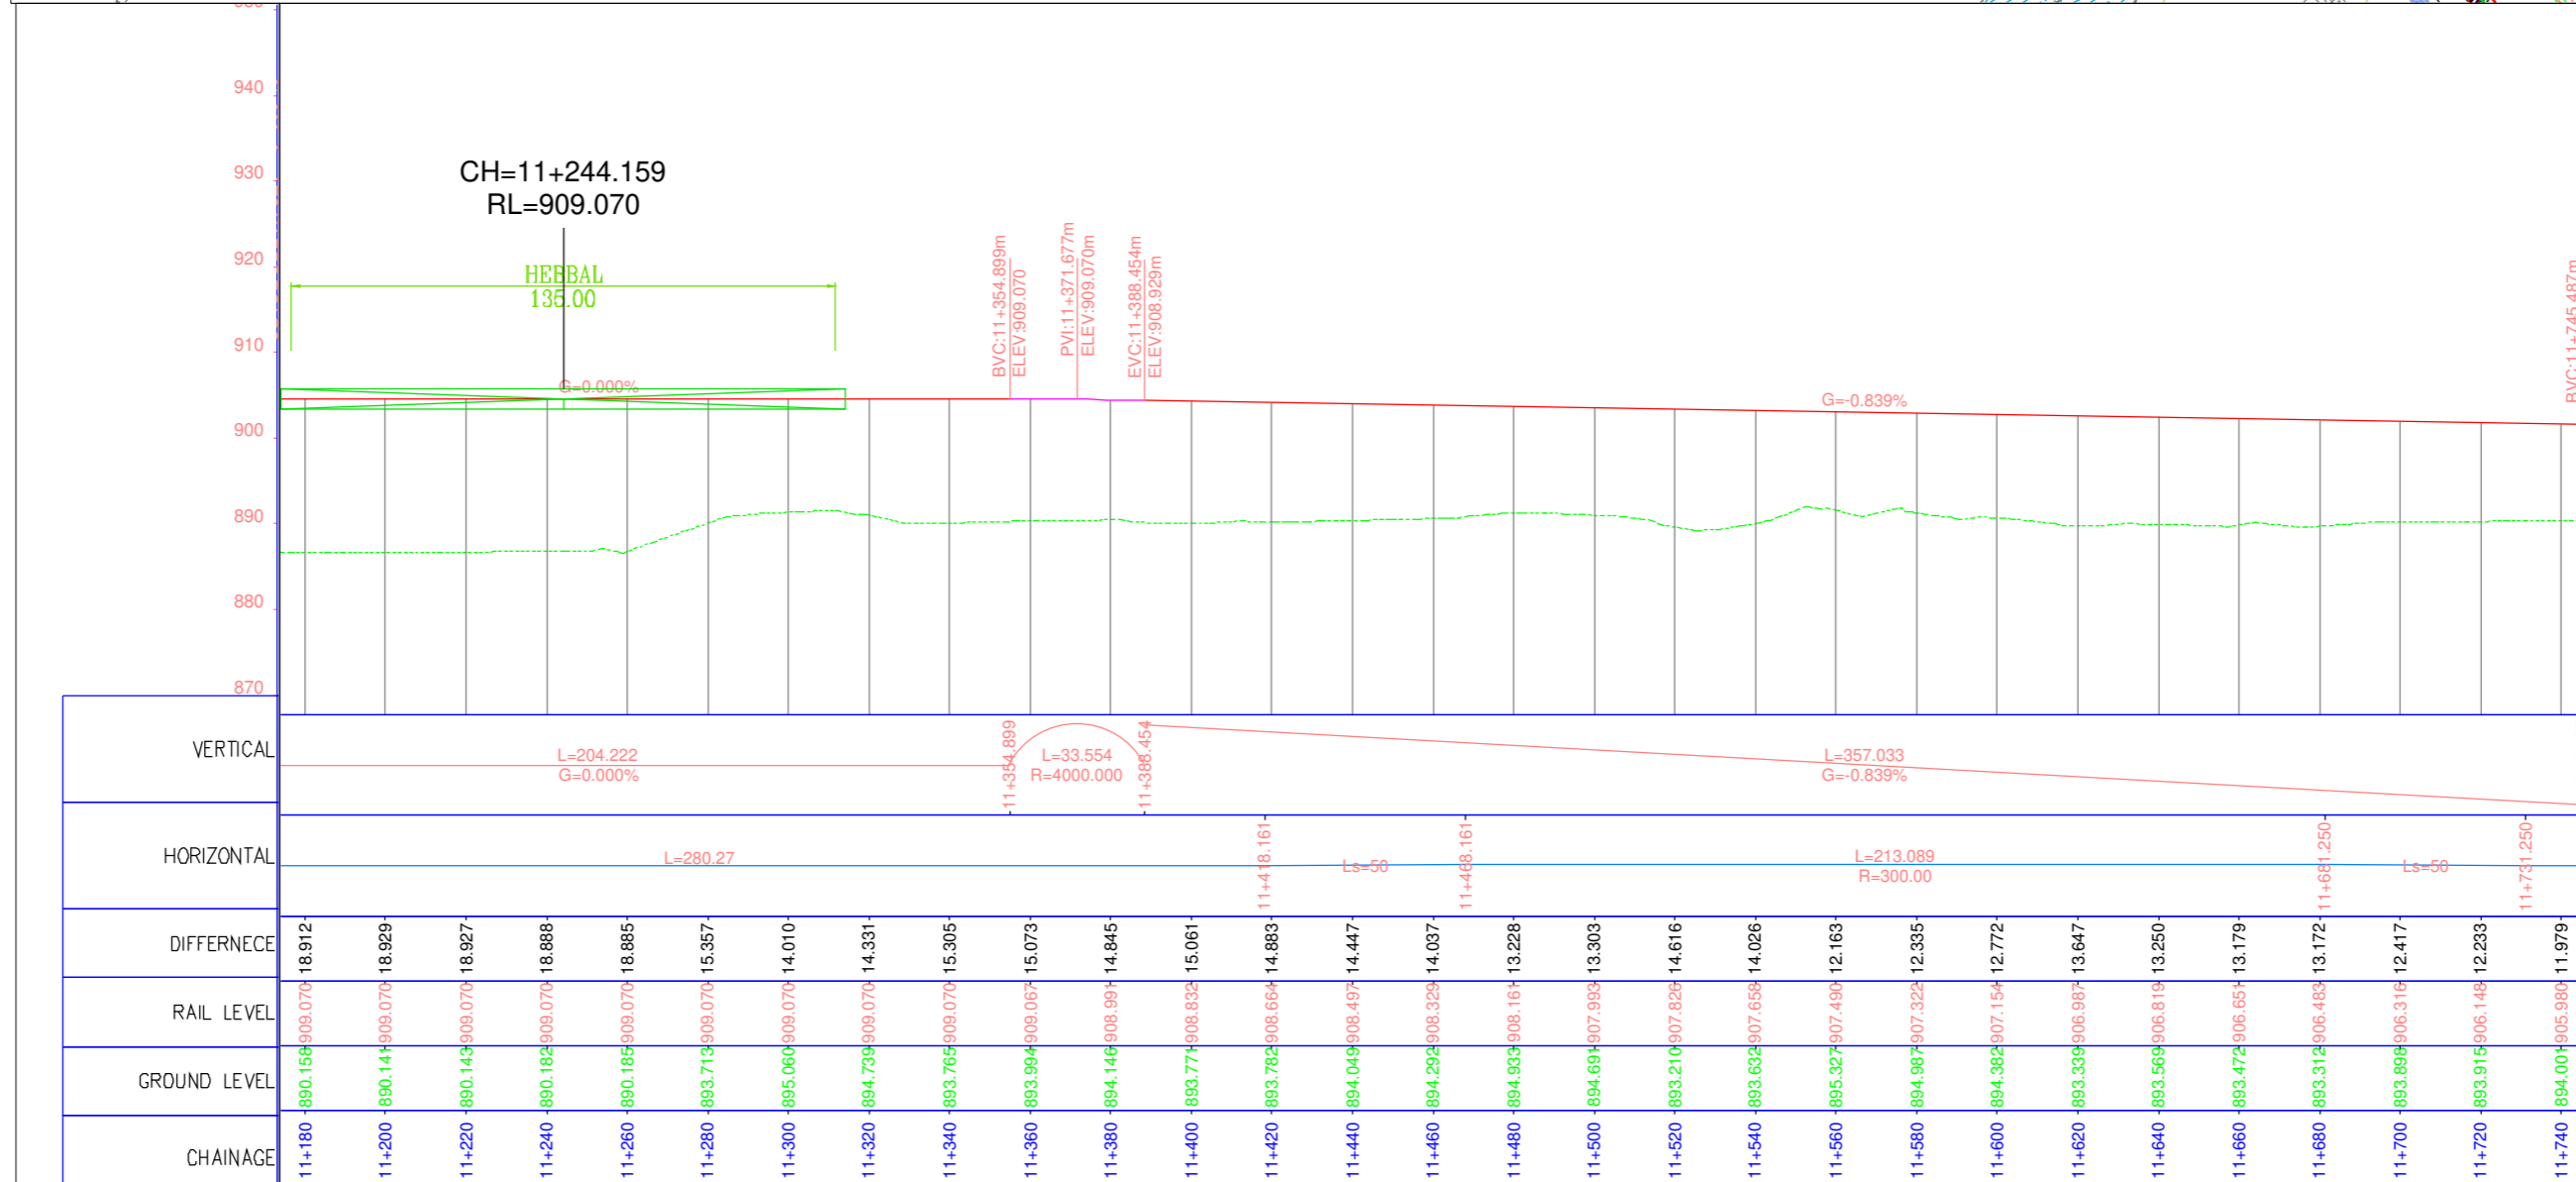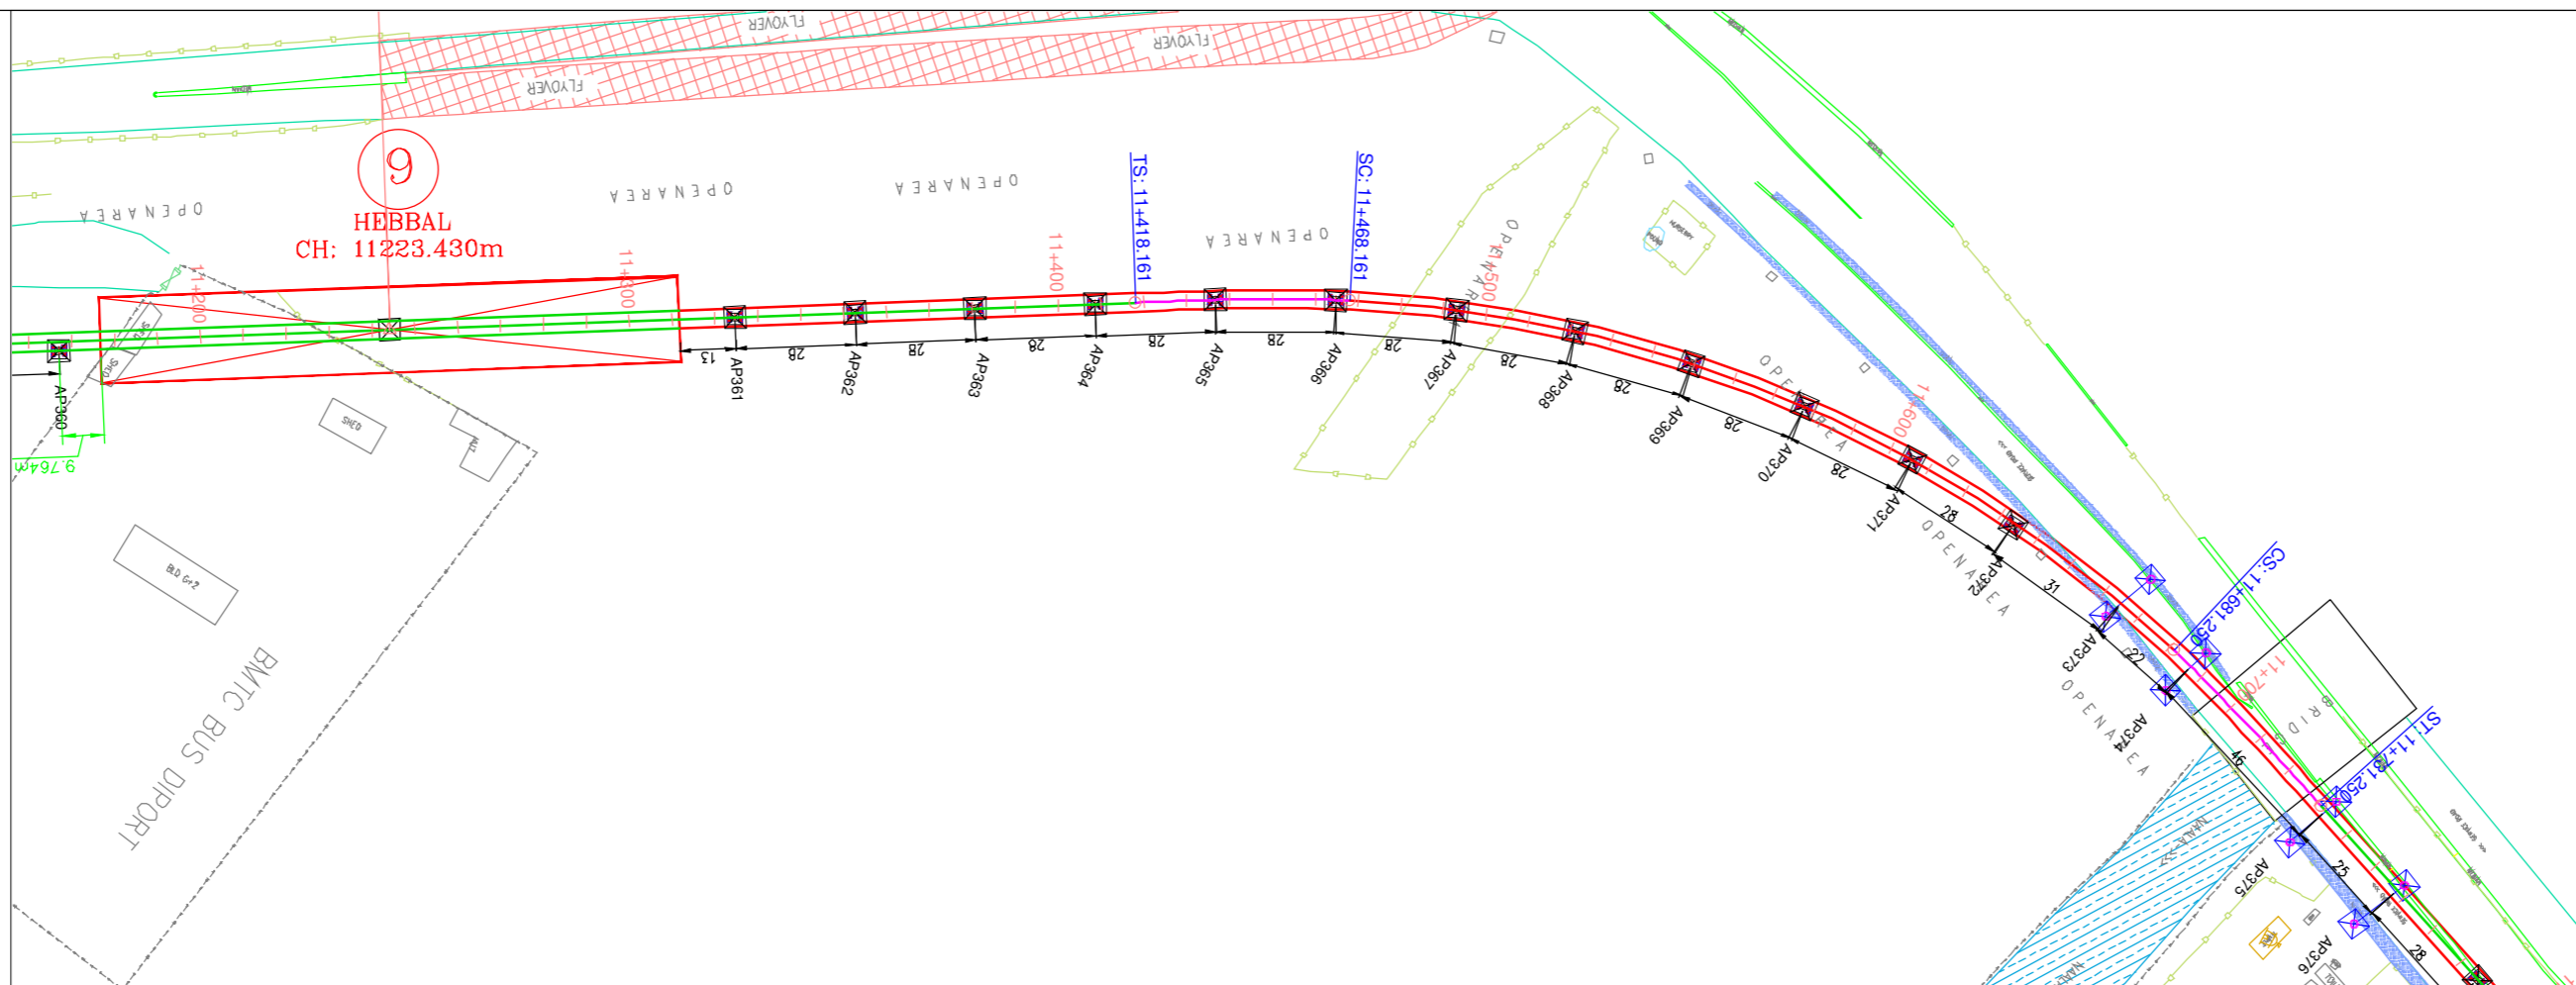

NOTES:-


1. ALL DIMENSIONS AND LEVELS ARE IN METERS.
2. FOLLOW FIGURED DIMENSIONS ONLY.

ISSUE	DESCRIPTION	APPROVED	DATE	 BANGALORE METRO RAIL CORPORATION LIMITED 3rd Floor, BMTCL Complex, K.H.Road, Shanthinagar, Bangalore- 560 027. TEL: 91-80- 2296 9300				PHASE-2B K.R PURAM (STATION EXCLUDED) TO KEMPEGOWDA INTERNATIONAL AIRPORT	
				DRAWING NAME: PLAN AND PROFILE OF VIADUCT FROM CH:10800.000 TO CH:11700.00				DRAWING No.: BMRCL / PH-2B / AIRPORT LINK / VDT / PP / 013	
				'P' (PRELIMINARY) ISSUES ARE NOT TO BE USED FOR CONSTRUCTION / FABRICATION BUT ARE ISSUED FOR LIMITED PURPOSES ONLY AS INDICATED IN THE SMALL BLOCK AT THE TOP RIGHT HAND CORNER OF THE TITLE BLOCK. CONSTRUCTION / FABRICATION WORK IS PERMITTED ON 'R' (RELEASED) ISSUES INFORMATION CONTAINED WITHIN 'HOLD' IS NOT RELEASED FOR CONSTRUCTION / FABRICATION. FIELD MUST GET DESIGN OFFICE TO CLEAR 'HOLDS' IN TIME BEFORE PROCEEDING WITH ANY CONSTRUCTION / FABRICATION WORK RELATED TO 'HOLDS'.				ISSUE: R1	
				DRAWN: _____ CHECKED: _____		SCALE: AS SHOWN DATE (OR ISSUE): 15-03-2019		DATE (CURRENT ISSUE): 12-06-2019	

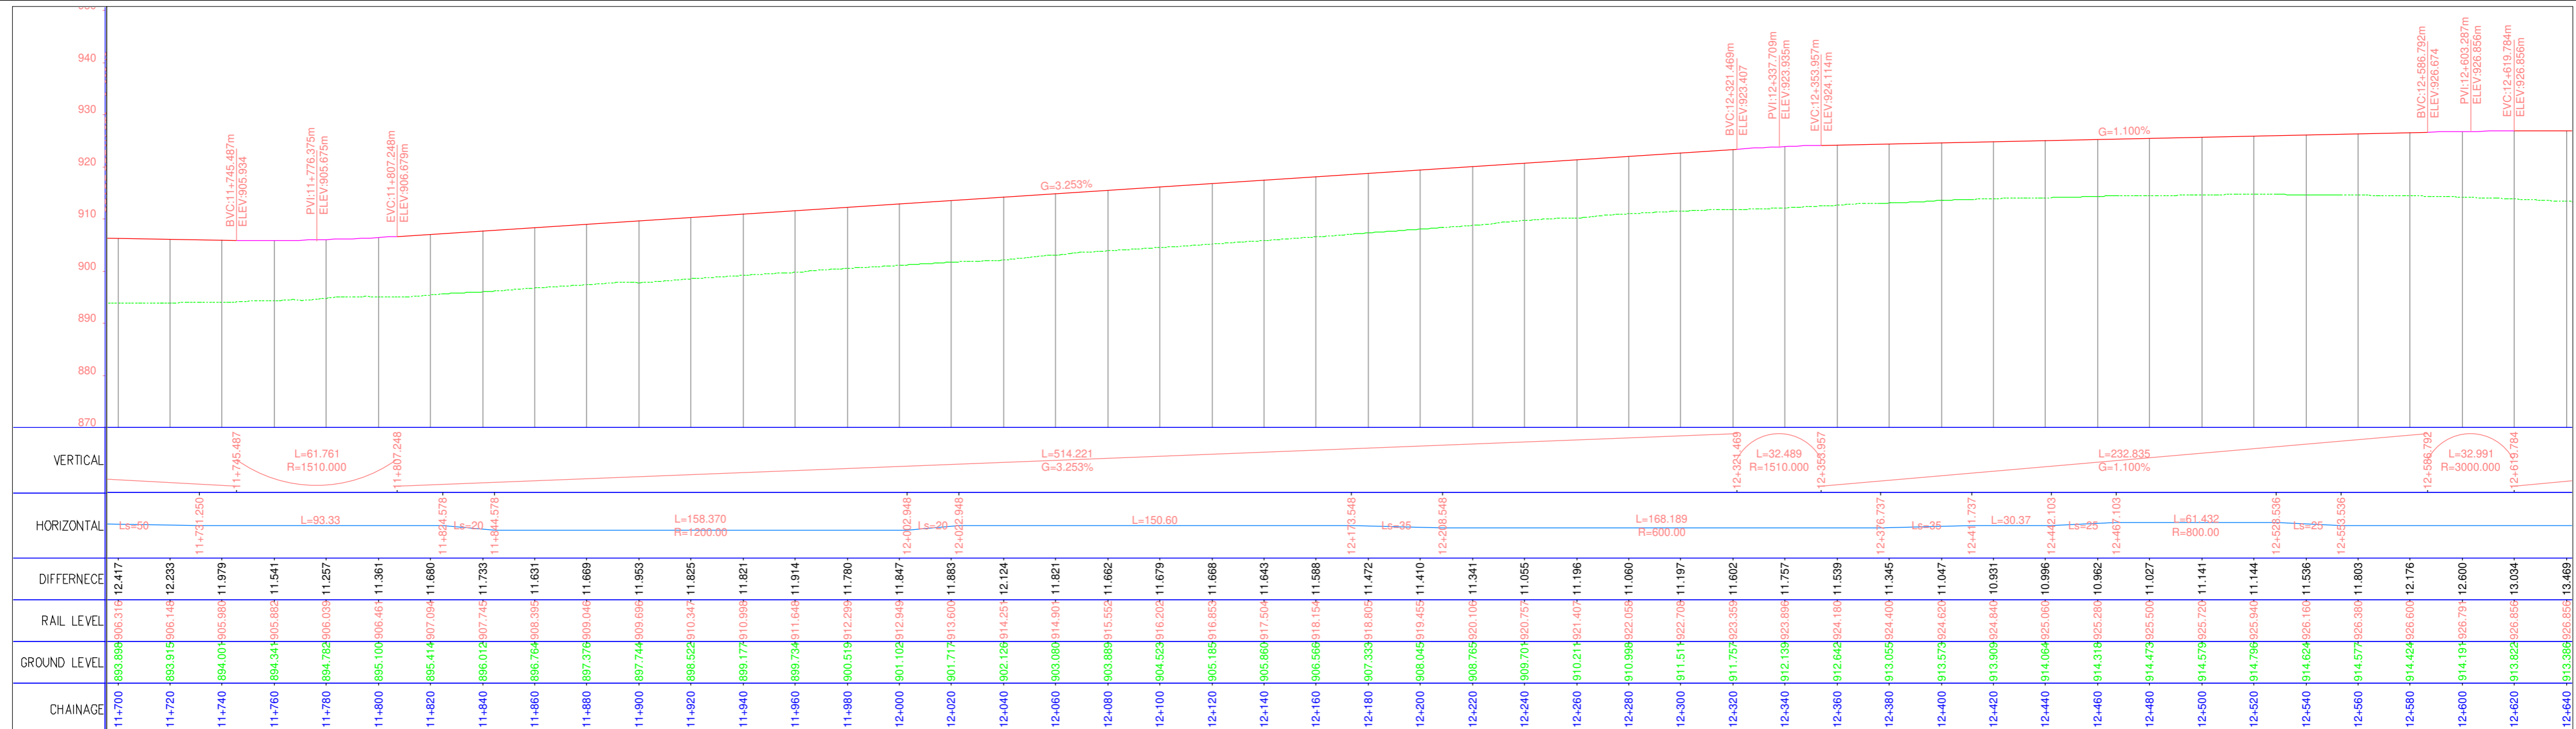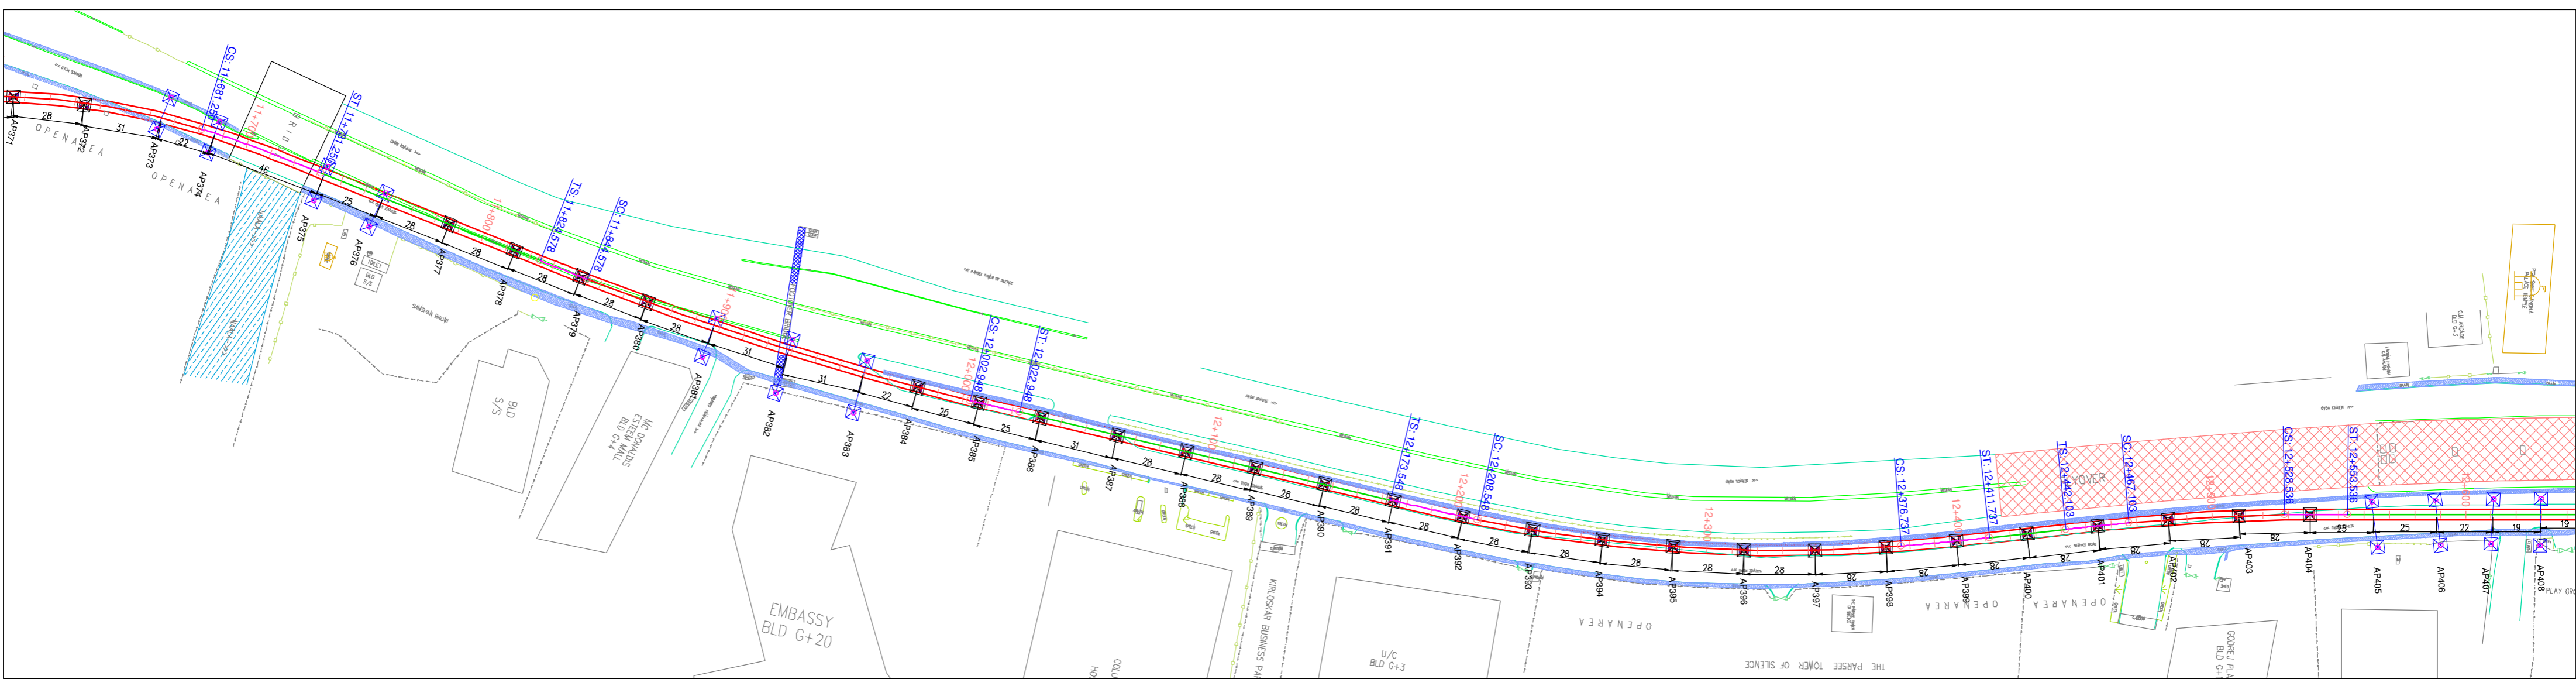

- NOTES:-**
- ALL DIMENSIONS AND LEVELS ARE IN METERS.
 - FOLLOW FIGURED DIMENSIONS ONLY.

ISSUE	DESCRIPTION	APPROVED	DATE



BANGALORE METRO RAIL CORPORATION LIMITED
3rd Floor, BMT Complex, K.H.Road, Shanthinagar, Bangalore- 560 027.
TEL: 91-80- 2296 9300

'P' (PRELIMINARY) ISSUES ARE NOT TO BE USED FOR CONSTRUCTION / FABRICATION BUT ARE ISSUED FOR LIMITED PURPOSES ONLY AS INDICATED IN THE SMALL BLOCK AT THE TOP RIGHT HAND CORNER OF THE TITLE BLOCK.

CONSTRUCTION / FABRICATION WORK IS PERMITTED ON 'R' (RELEASED) ISSUES INFORMATION CONTAINED WITHIN 'HOLD' IS NOT RELEASED FOR CONSTRUCTION / FABRICATION. FIELD MUST GET DESIGN OFFICE TO CLEAR 'HOLDS' IN TIME BEFORE PROCEEDING WITH ANY CONSTRUCTION / FABRICATION WORK RELATED TO 'HOLDS'.

PHASE-2B
K.R PURAM (STATION EXCLUDED) TO KEMPEGOWDA INTERNATIONAL AIRPORT

DRAWING NAME: **PLAN AND PROFILE OF VIADUCT FROM CH:11700.000 TO CH:12600.00**

DRAWING No.: **BMRCL / PH-2B / AIRPORT LINK / VDT / PP / 014**

ISSUE: **R1**

SCALE: **AS SHOWN**

DATE (FOR ISSUE): **15-03-2019**

DATE (CURRENT ISSUE): **12-06-2019**