


# DDA दिविप्रा

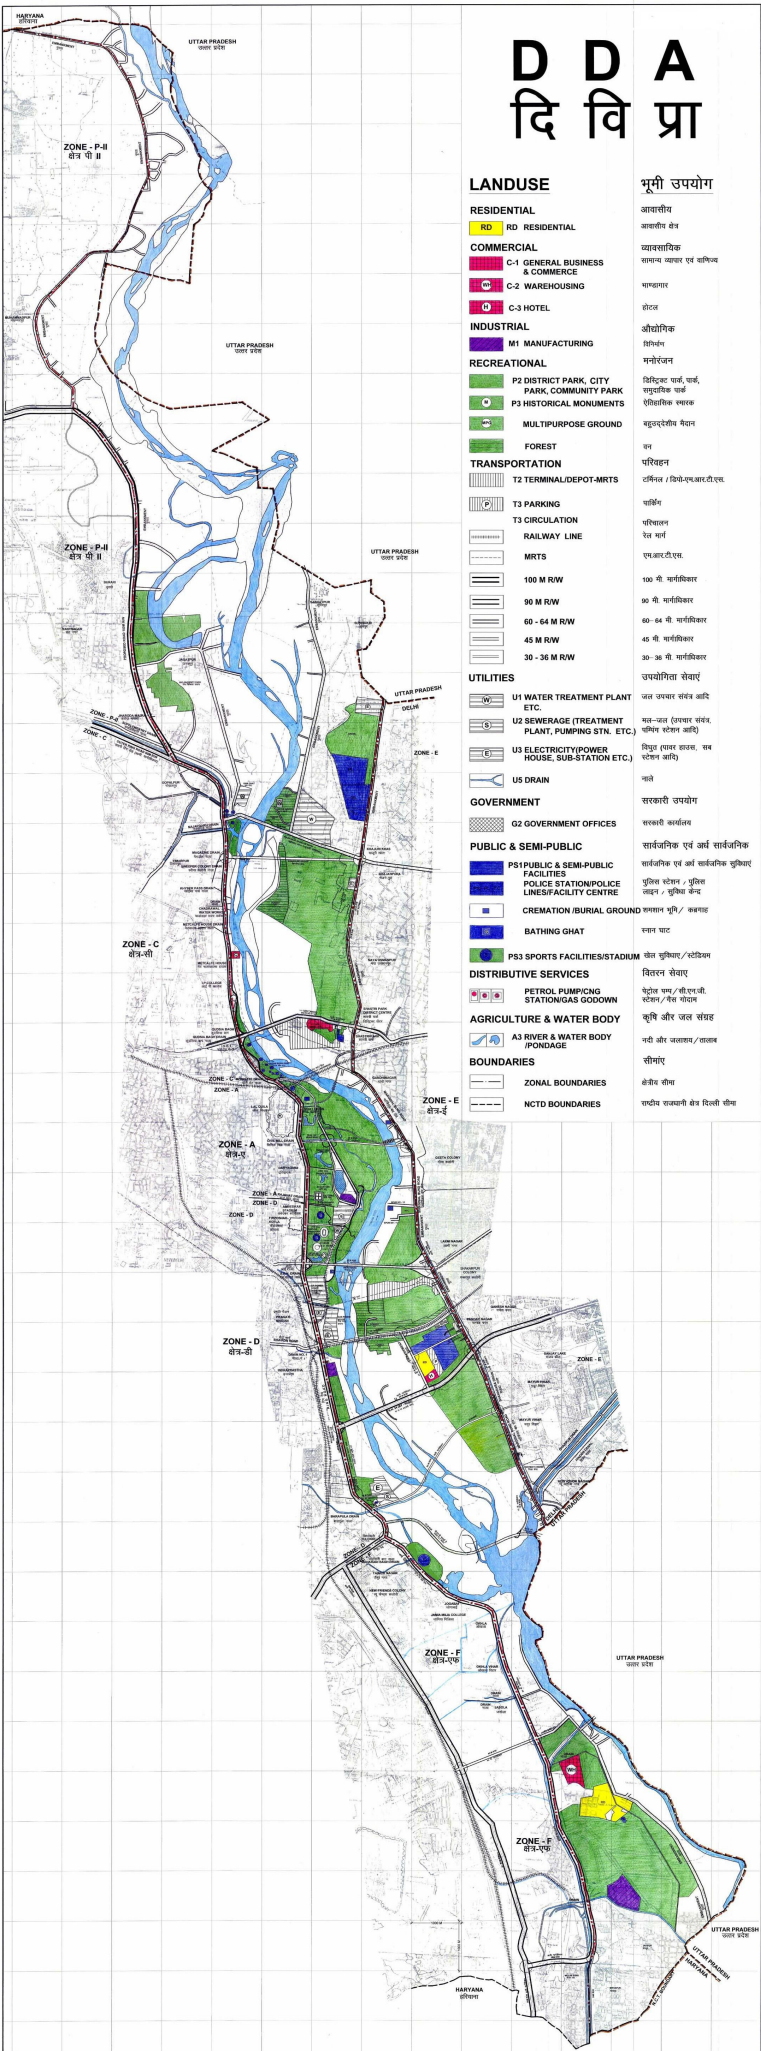

### LANDUSE

- RESIDENTIAL**
  - RD RD RESIDENTIAL
- COMMERCIAL**
  - C-1 GENERAL BUSINESS & COMMERCE
  - C-2 WAREHOUSING
  - C-3 HOTEL
- INDUSTRIAL**
  - M1 MANUFACTURING
- RECREATIONAL**
  - P2 DISTRICT PARK, CITY PARK, COMMUNITY PARK
  - P3 HISTORICAL MONUMENTS
  - MULTIPURPOSE GROUND
  - FOREST
- TRANSPORTATION**
  - T2 TERMINAL/DEPOT-MRTS
  - T3 PARKING
  - T3 CIRCULATION
  - RAILWAY LINE
  - MRTS
  - 100 M R/W
  - 90 M R/W
  - 60 - 64 M R/W
  - 45 M R/W
  - 30 - 36 M R/W
- UTILITIES**
  - U1 WATER TREATMENT PLANT ETC.
  - U2 SEWERAGE (TREATMENT PLANT, PUMPING STN. ETC.)
  - U3 ELECTRICITY (POWER HOUSE, SUB-STATION ETC.)
  - U5 DRAIN
- GOVERNMENT**
  - G2 GOVERNMENT OFFICES
- PUBLIC & SEMI-PUBLIC**
  - PS1 PUBLIC & SEMI-PUBLIC FACILITIES
  - POLICE STATION/POLICE LINES/FACILITY CENTRE
  - CREMATION /BURIAL GROUND
  - BATHING GHAT
  - PS3 SPORTS FACILITIES/STADIUM
- DISTRIBUTIVE SERVICES**
  - PETROL PUMPING STATION/GAS GODOWN
- AGRICULTURE & WATER BODY**
  - A3 RIVER & WATER BODY /PONDAGE
- BOUNDARIES**
  - ZONAL BOUNDARIES
  - NCTD BOUNDARIES

### भूमी उपयोग

- आवासीय
- आवासीय क्षेत्र
- व्यावसायिक
- सामान्य व्यापार एवं वाणिज्य
- माफखाना
- होटल
- औद्योगिक
- निर्माण
- मनोरंजन
- विश्रुत: पार्क, पार्क, समुदायिक पार्क
- ऐतिहासिक स्मारक
- बहुउद्देशीय मैदान
- वन
- परिवहन
- टर्मिनल / डिपो-एच.आर.टी.एस.
- पार्किंग
- परिवहन
- रेल मार्ग
- एच.आर.टी.एस.
- 100 मी. मार्गविचार
- 90 मी. मार्गविचार
- 60-64 मी. मार्गविचार
- 45 मी. मार्गविचार
- 30-36 मी. मार्गविचार
- उपयोगिता सेवाएं
- जल उपचार संयंत्र आदि
- मल-जल (उपचार संयंत्र, पंपिंग स्टेशन आदि)
- विद्युत (पावर हाउस, सब स्टेशन आदि)
- नाले
- सरकारी उपयोग
- सरकारी कार्यालय
- सार्वजनिक एवं अर्ध सार्वजनिक
- सार्वजनिक एवं अर्ध सार्वजनिक सुविधाएं
- पुलिस स्टेशन / पुलिस लाइन / सुविधा केंद्र
- कremation / कब्रगाह
- स्नान घाट
- खेल सुविधाएं / स्टेडियम
- वितरण सेवाएं
- पेट्रोल पम्प / गैस/सी.एन.जी. स्टेशन / गैस गोदाम
- कृषि और जल संयंत्र
- नदी और जलसंधि/संधि
- सीमाएं
- क्षेत्रीय सीमा
- राष्ट्रीय राजधानी क्षेत्र दिल्ली सीमा

NOTE: APPROVED BY M.O.U.D. GOVT. OF INDIA. VIDE LETTER No. K-12011/23/2009-DOB DATED 08.03.2010  
 AUTHENTICATED ON BEHALF OF GOVERNMENT OF INDIA VIDE LETTER NO. K-12011/3/Zone-O/2010-DOB, DATED 30.06.2010  
 Sd/-  
 (3) SECRETARY  
 Under Secretary to the Govt. of India  
 Ministry of Urban Development  
 New Delhi  
 NOTIFIED UNDER SECTION 11 BY DDA ON 10.08.2010

*(Signature)*  
 P.L.G. ASSISTANT  
 P.L.G. ASSISTANT  
 P.L.G. ASSISTANT  
 Sd/-  
 (3) SECRETARY  
 Under Secretary to the Govt. of India  
 Ministry of Urban Development  
 New Delhi  
 NOTIFIED UNDER SECTION 11 BY DDA ON 10.08.2010

**ZONAL DEVELOPMENT PLAN**  
 Zone 'D' (River Yamuna / River Front)  
**क्षेत्रीय विकास योजना**  
 जिला - 'डी' (यमुना नदी / नदी का अग्रभाग)  
 SCALE: 1:50,000  
**DELHI DEVELOPMENT AUTHORITY**  
 दिल्ली विकास प्राधिकरण  
 PAGE No.