




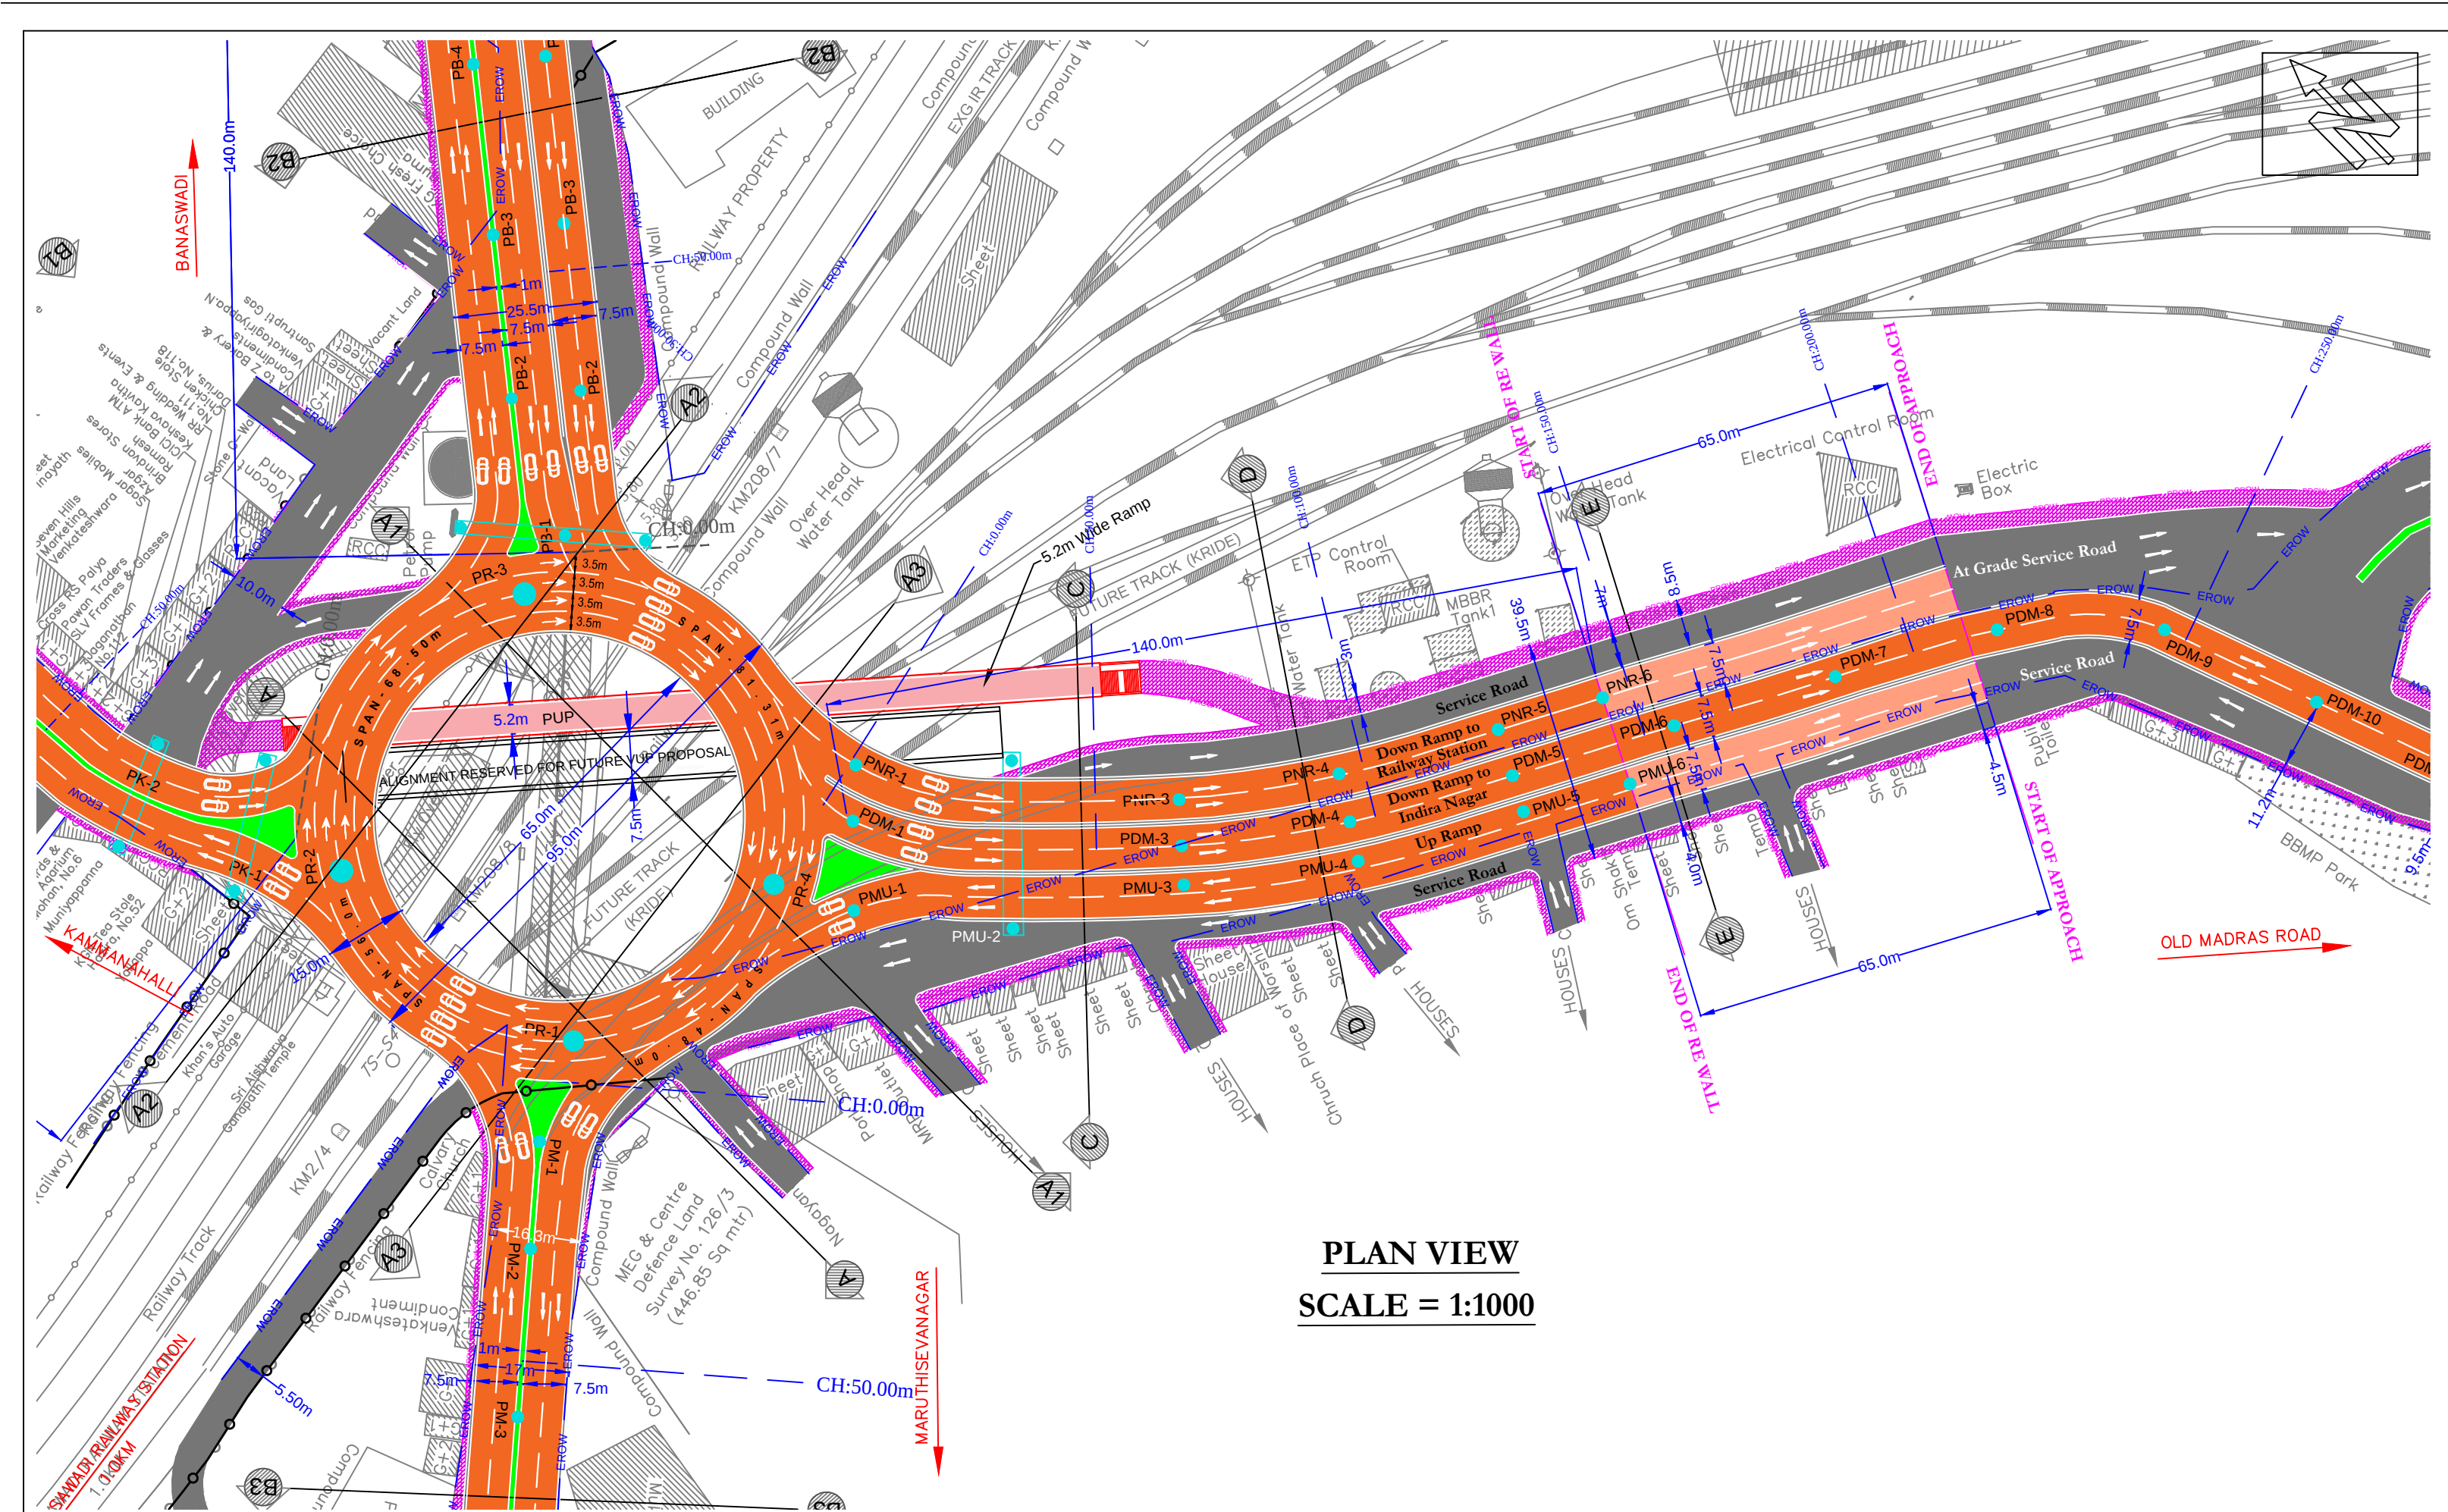


PLAN VIEW
SCALE = 1:1000

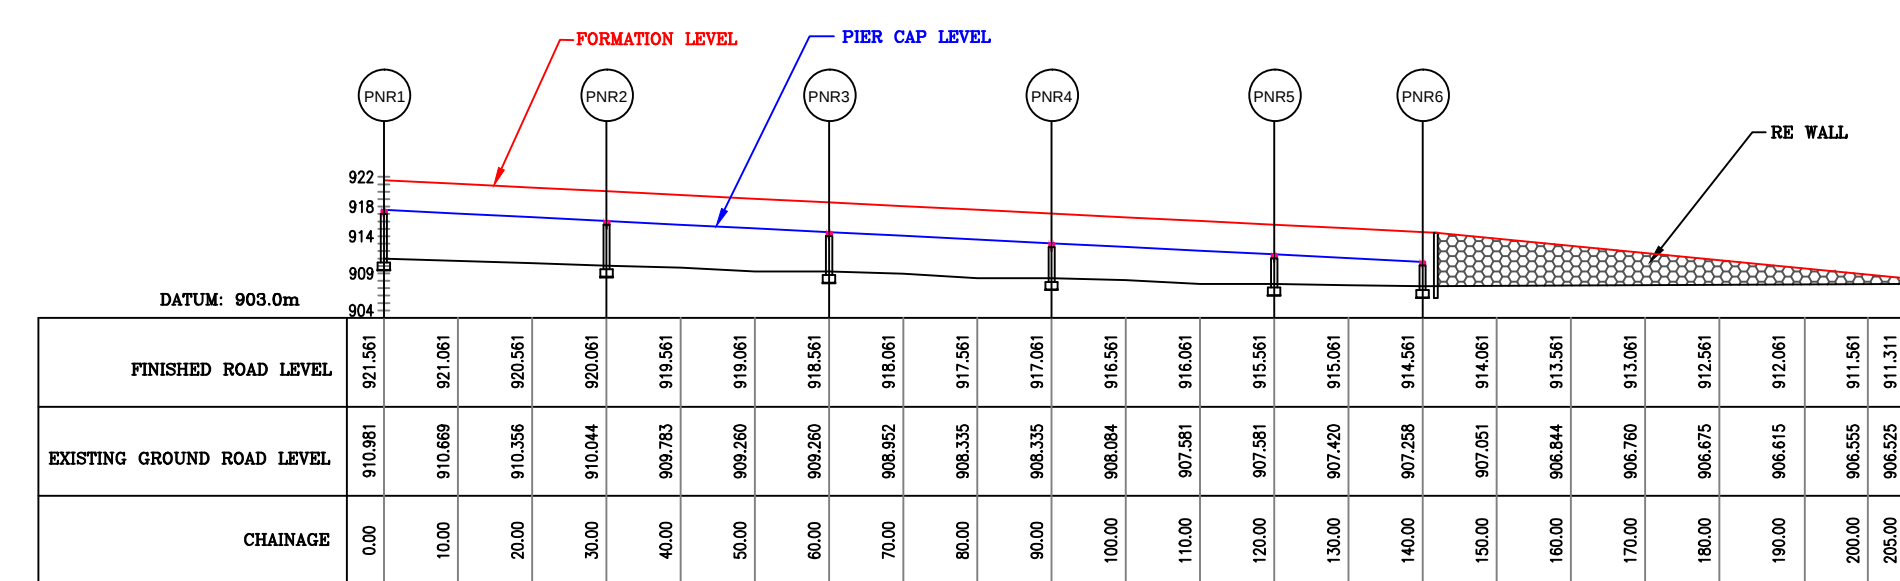


Longitudinal Section for Railway Station
SCALE = 1:1000

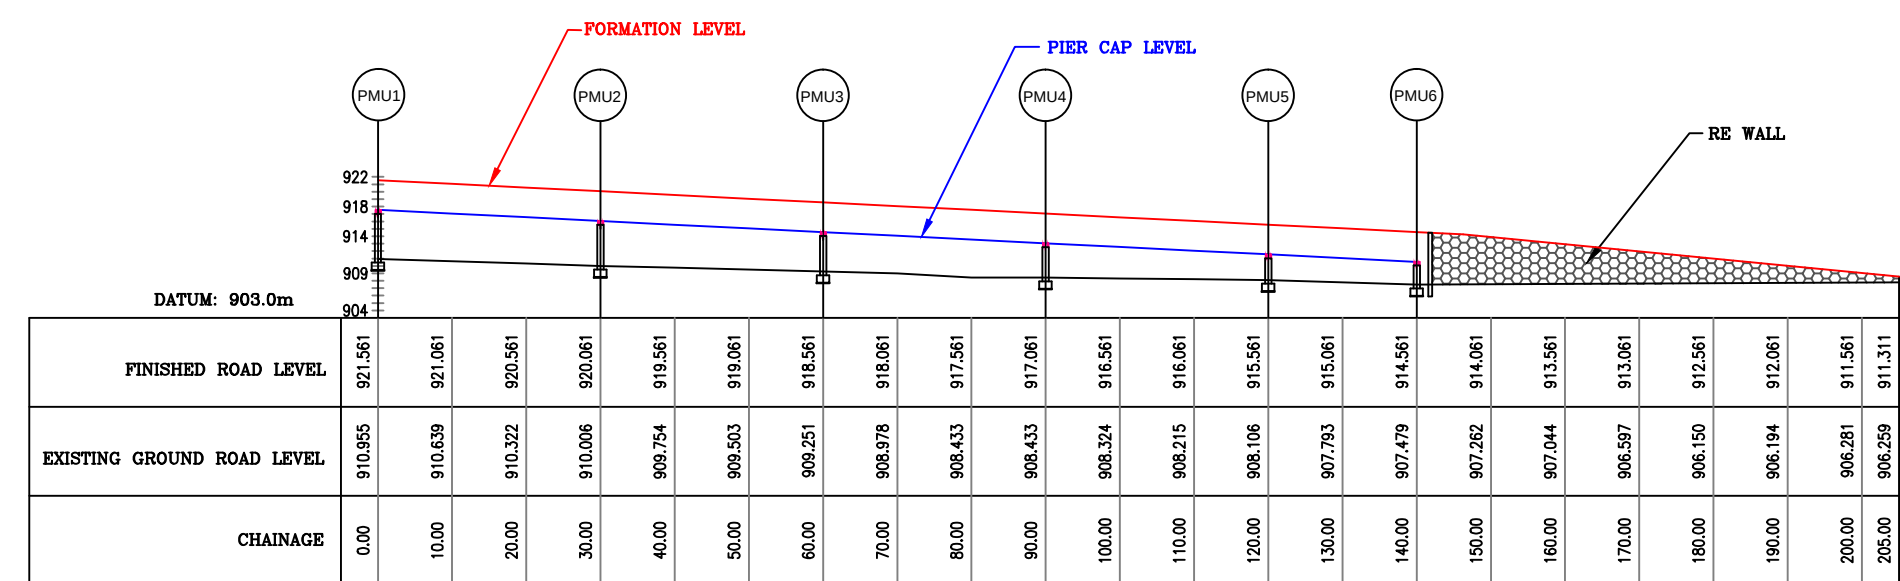


Longitudinal Section for UP ramp Madras Road
SCALE = 1:1000

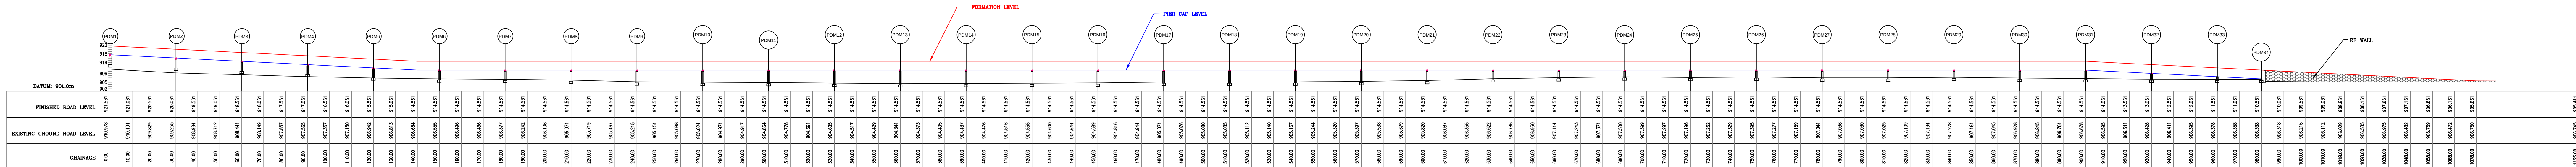


Longitudinal Section for Down ramp Madras Road
SCALE = 1:1000

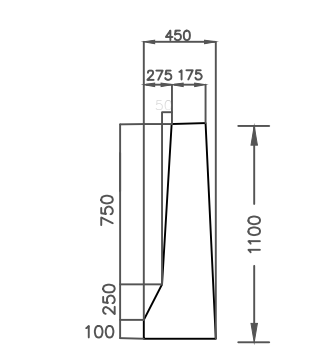


RCC Crash Barrier on viaduct portion without footpath

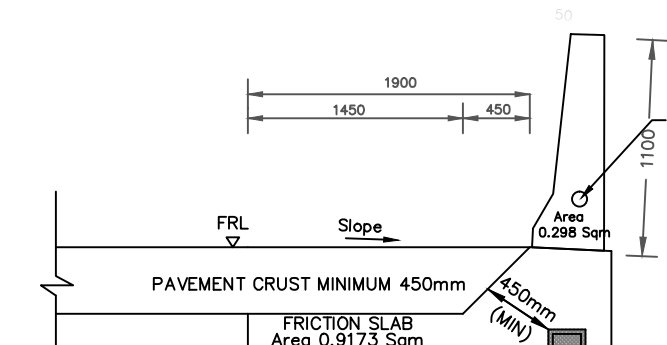


SECTION CRASH BARRIER WITH FRICTION SLAB OVER RE WALL APPROACH

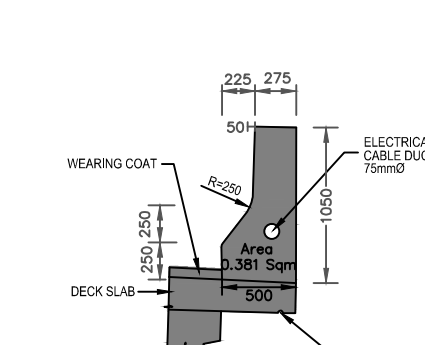


CRASH BARRIER OVER VIADUCT
Scale=1:50

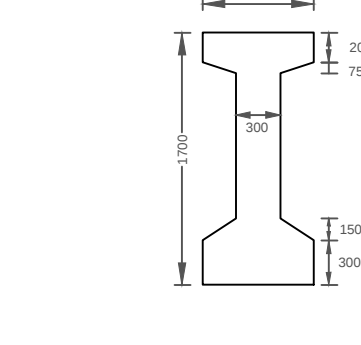


Typical Section of PSC I-Girder @ midspan
Scale=1:50

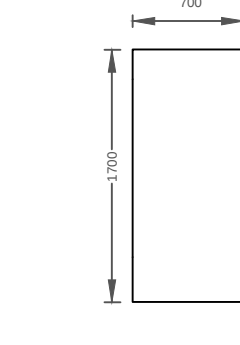


Typical Section of PSC I-Girder @ support

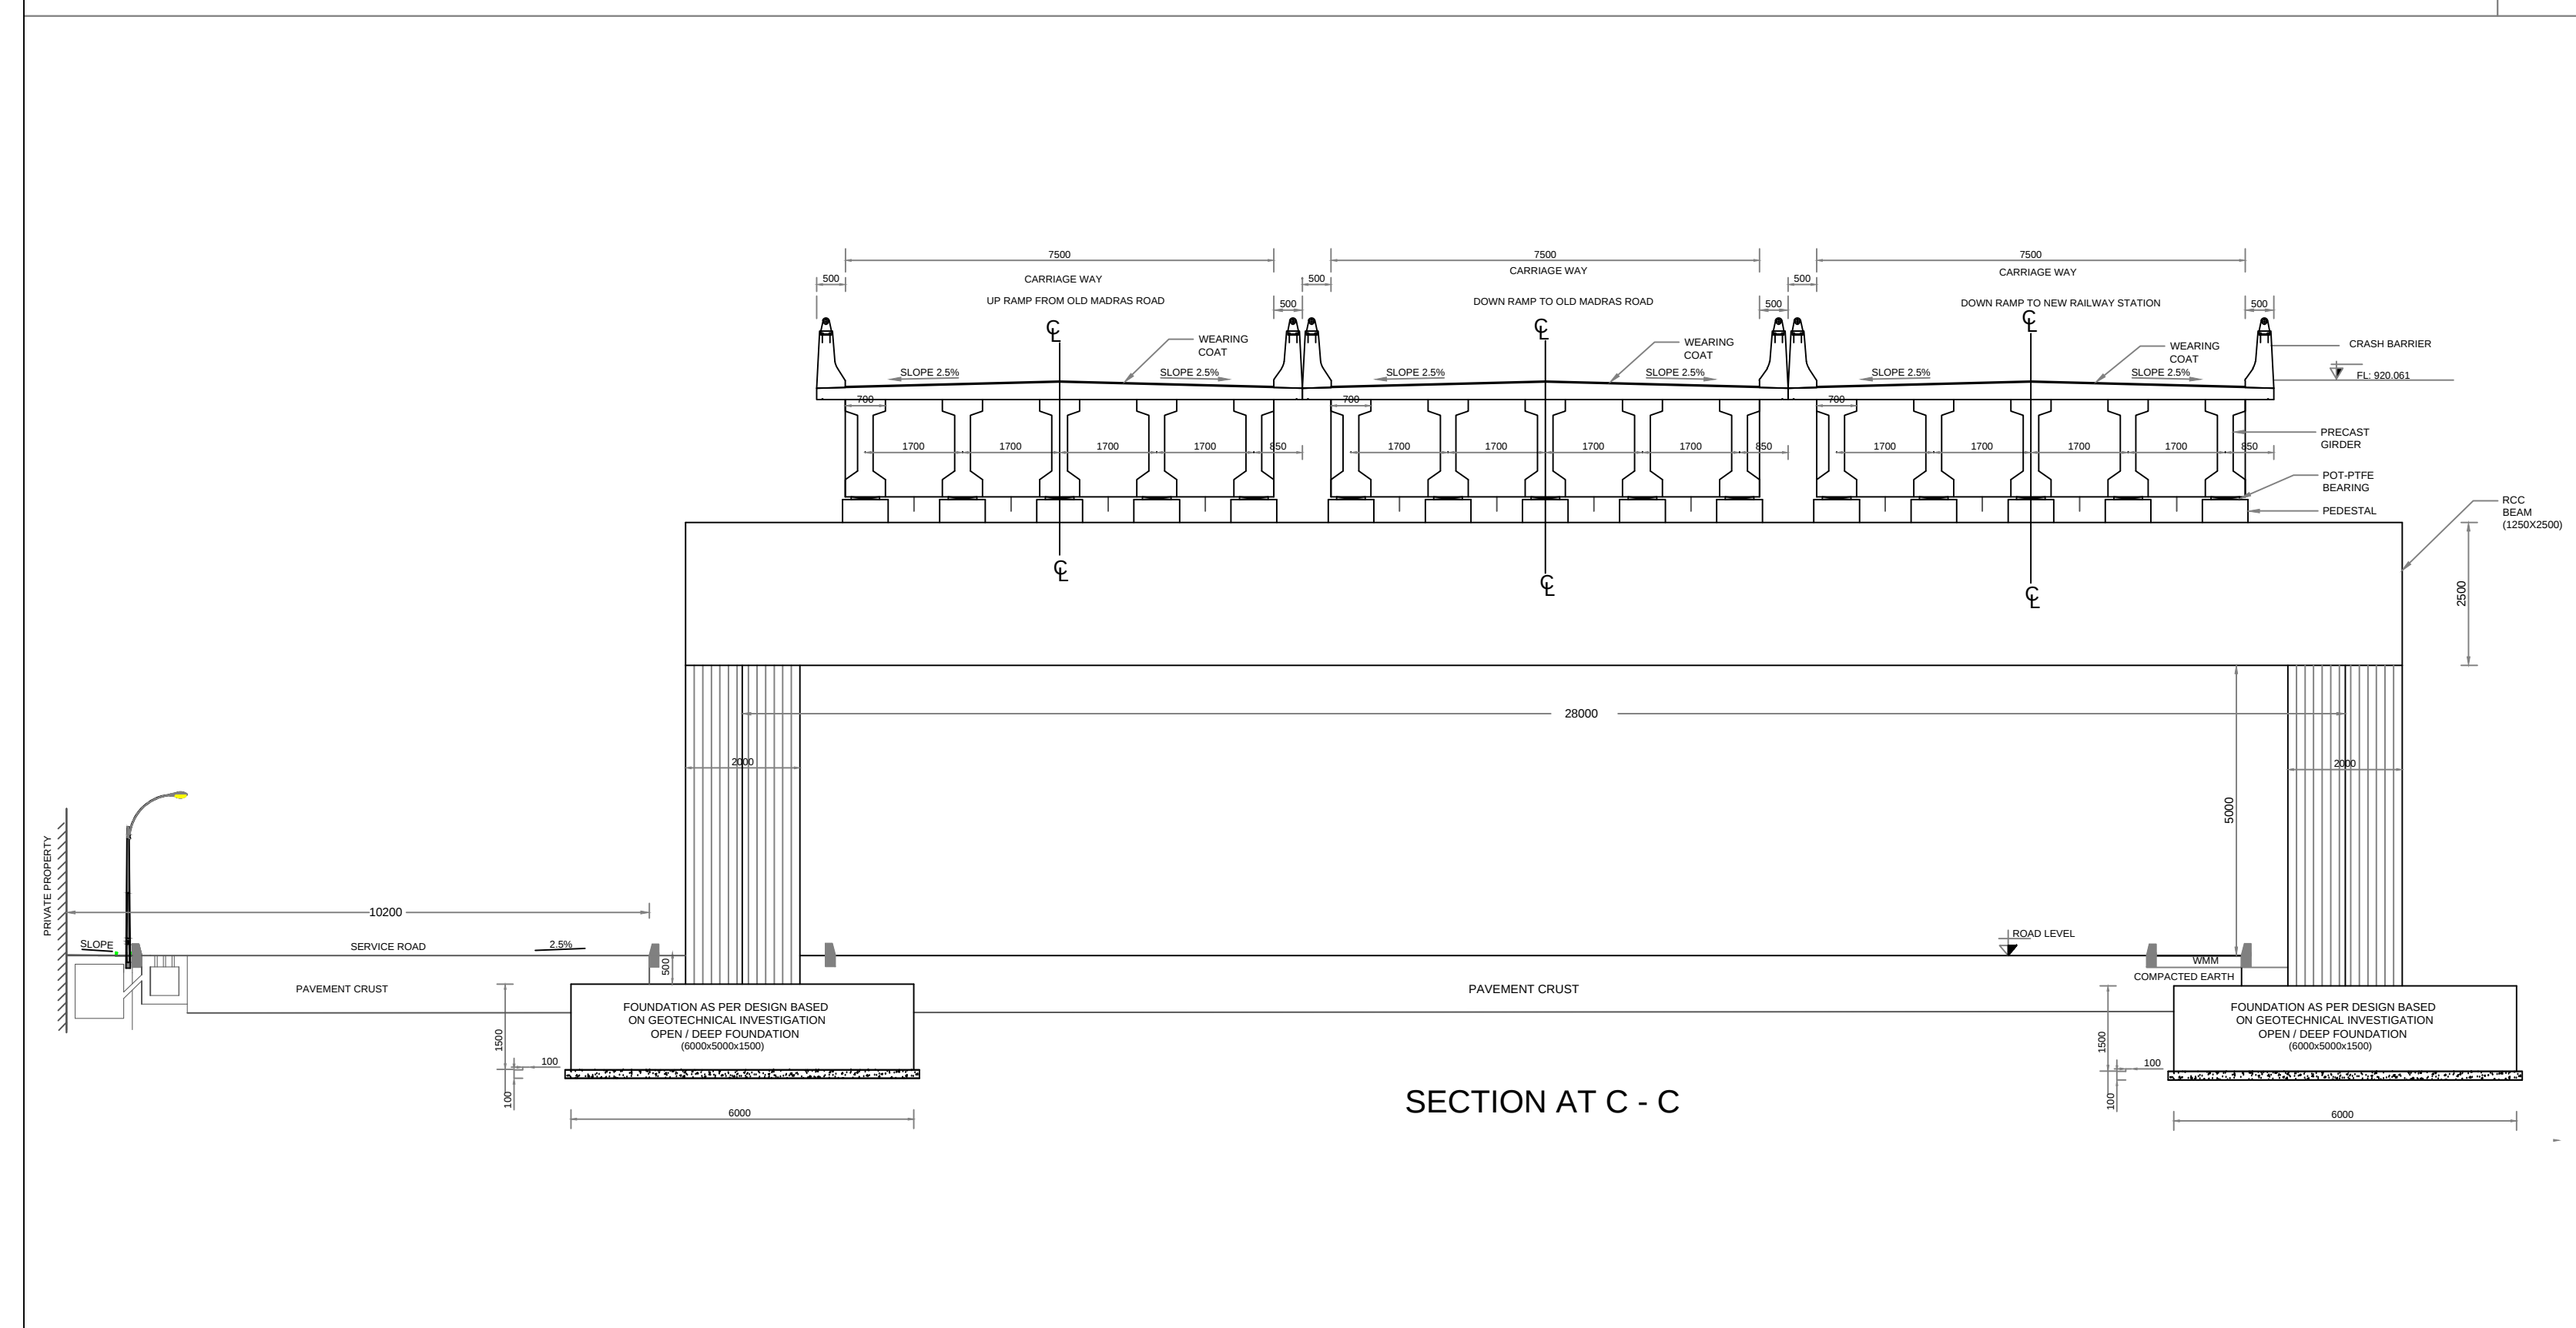


SECTION AT C - C

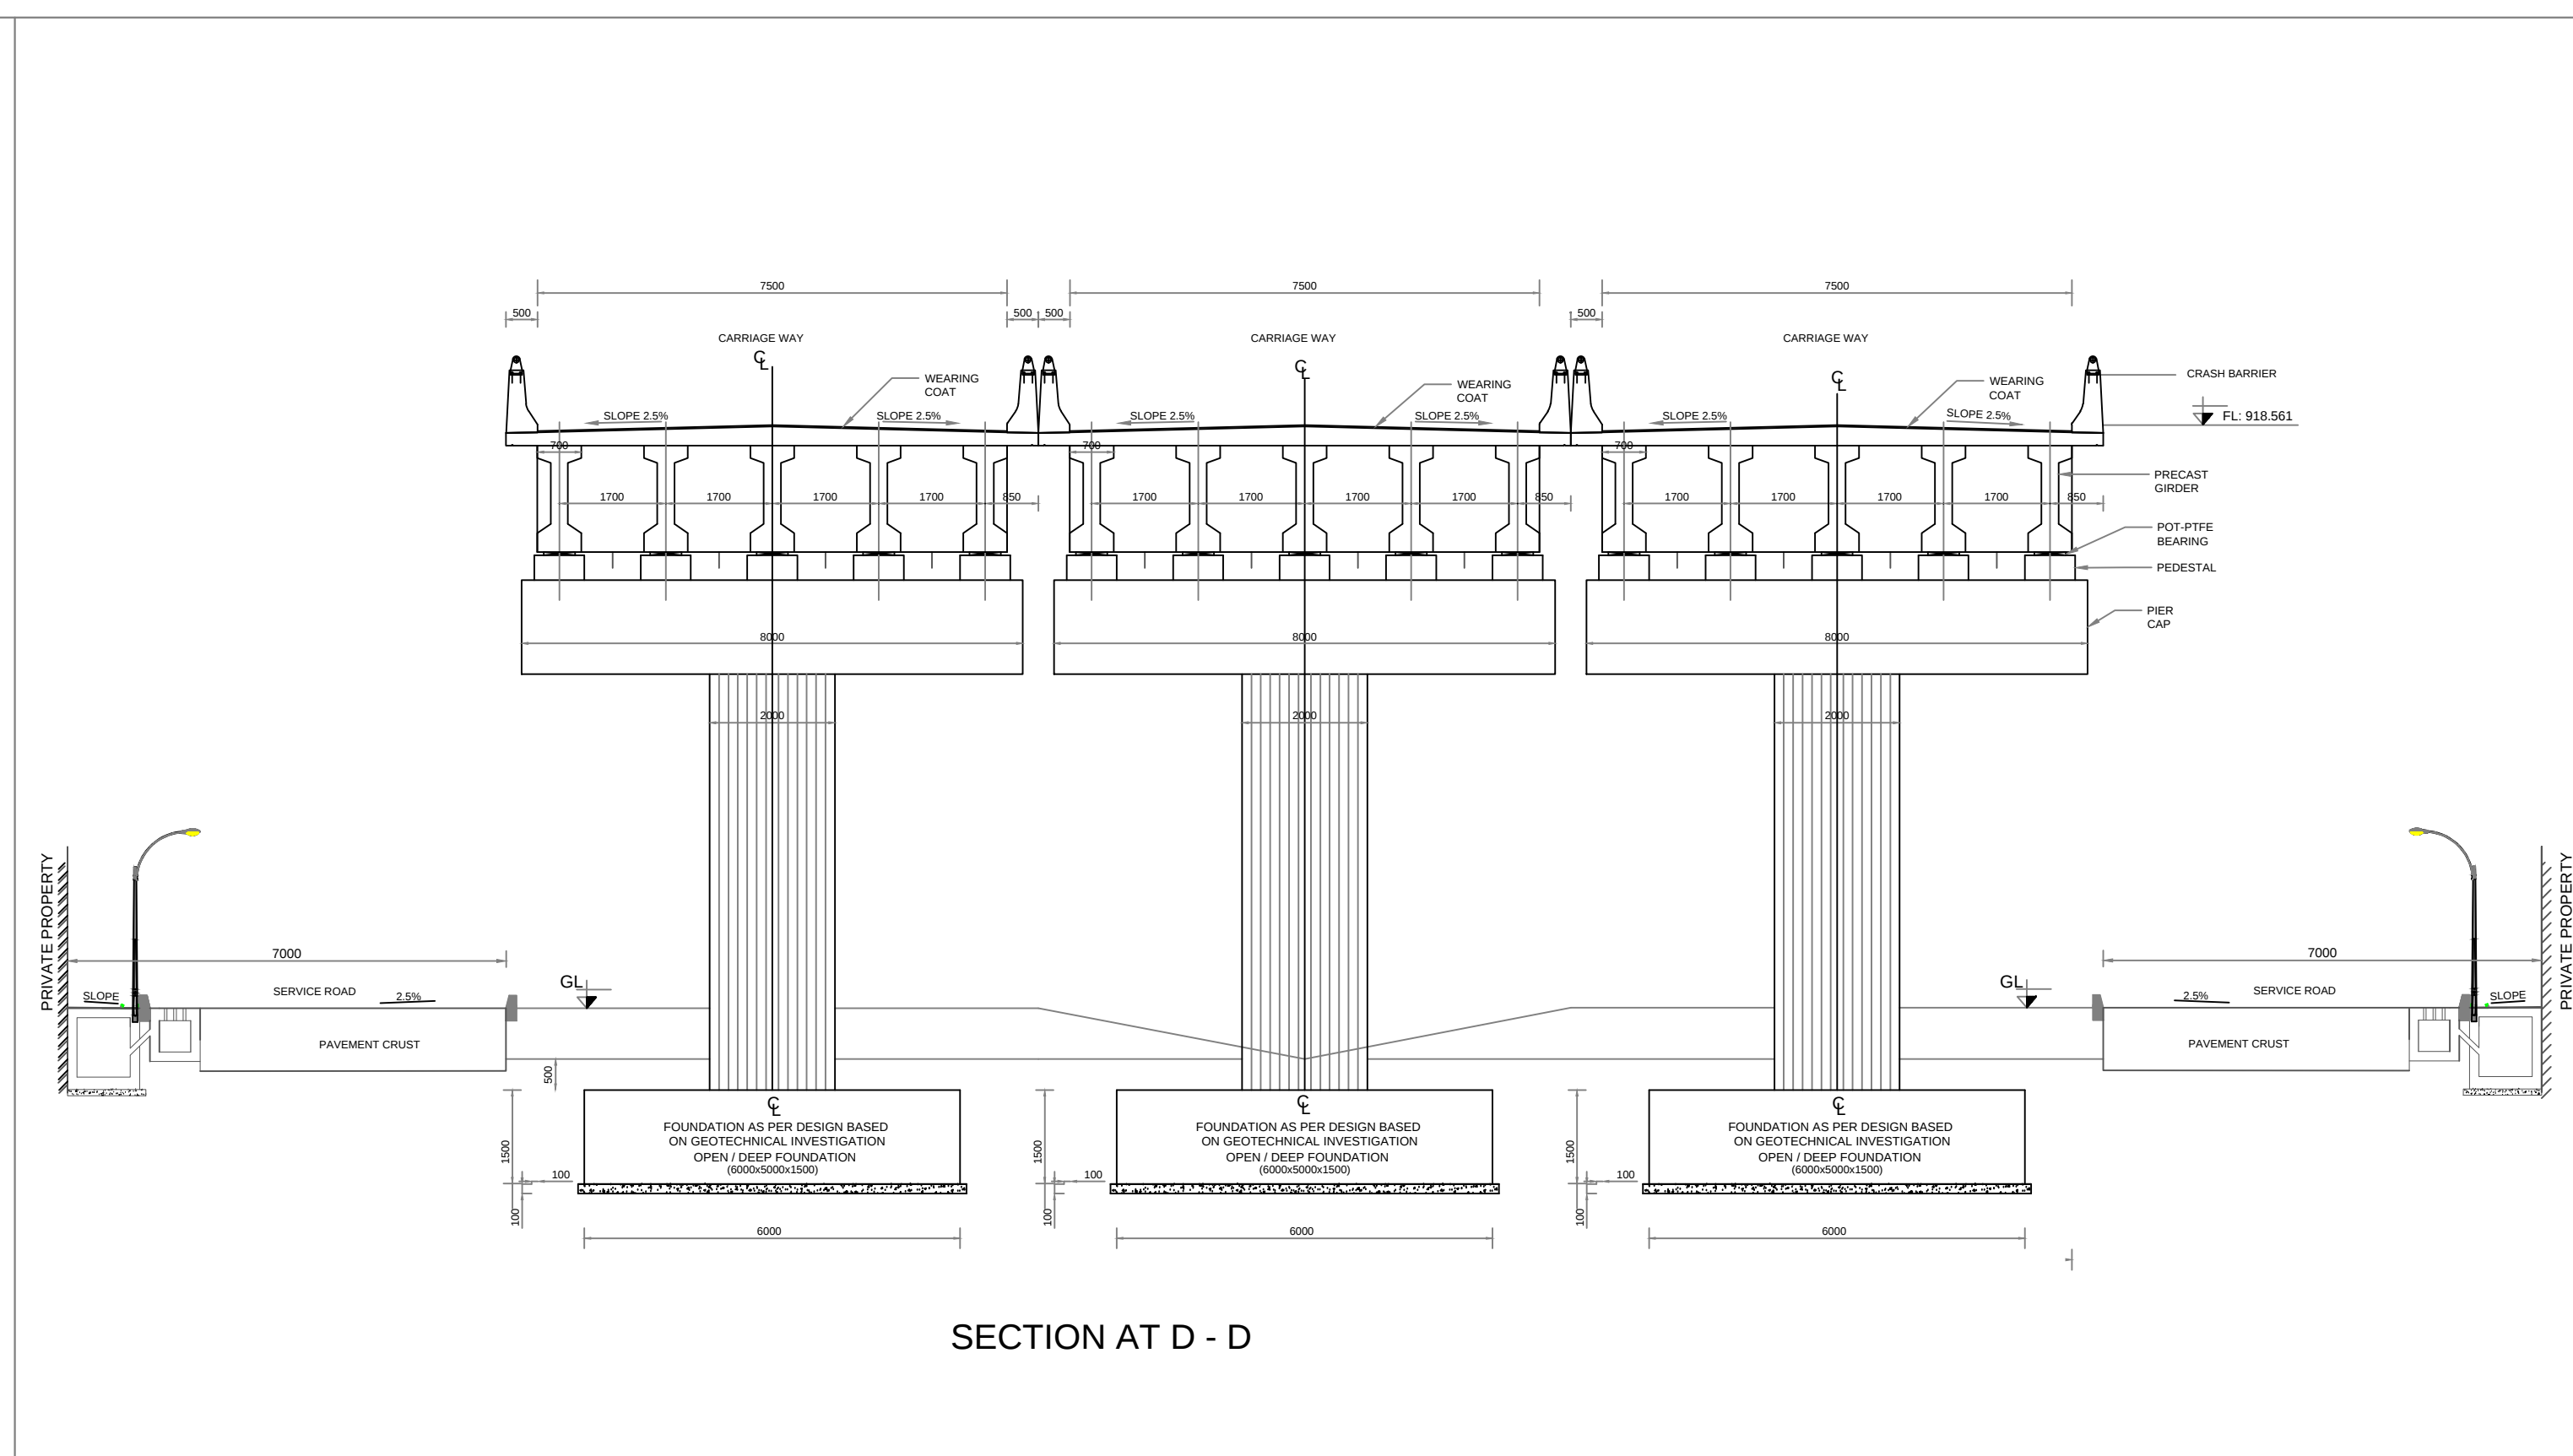


SECTION AT D - D

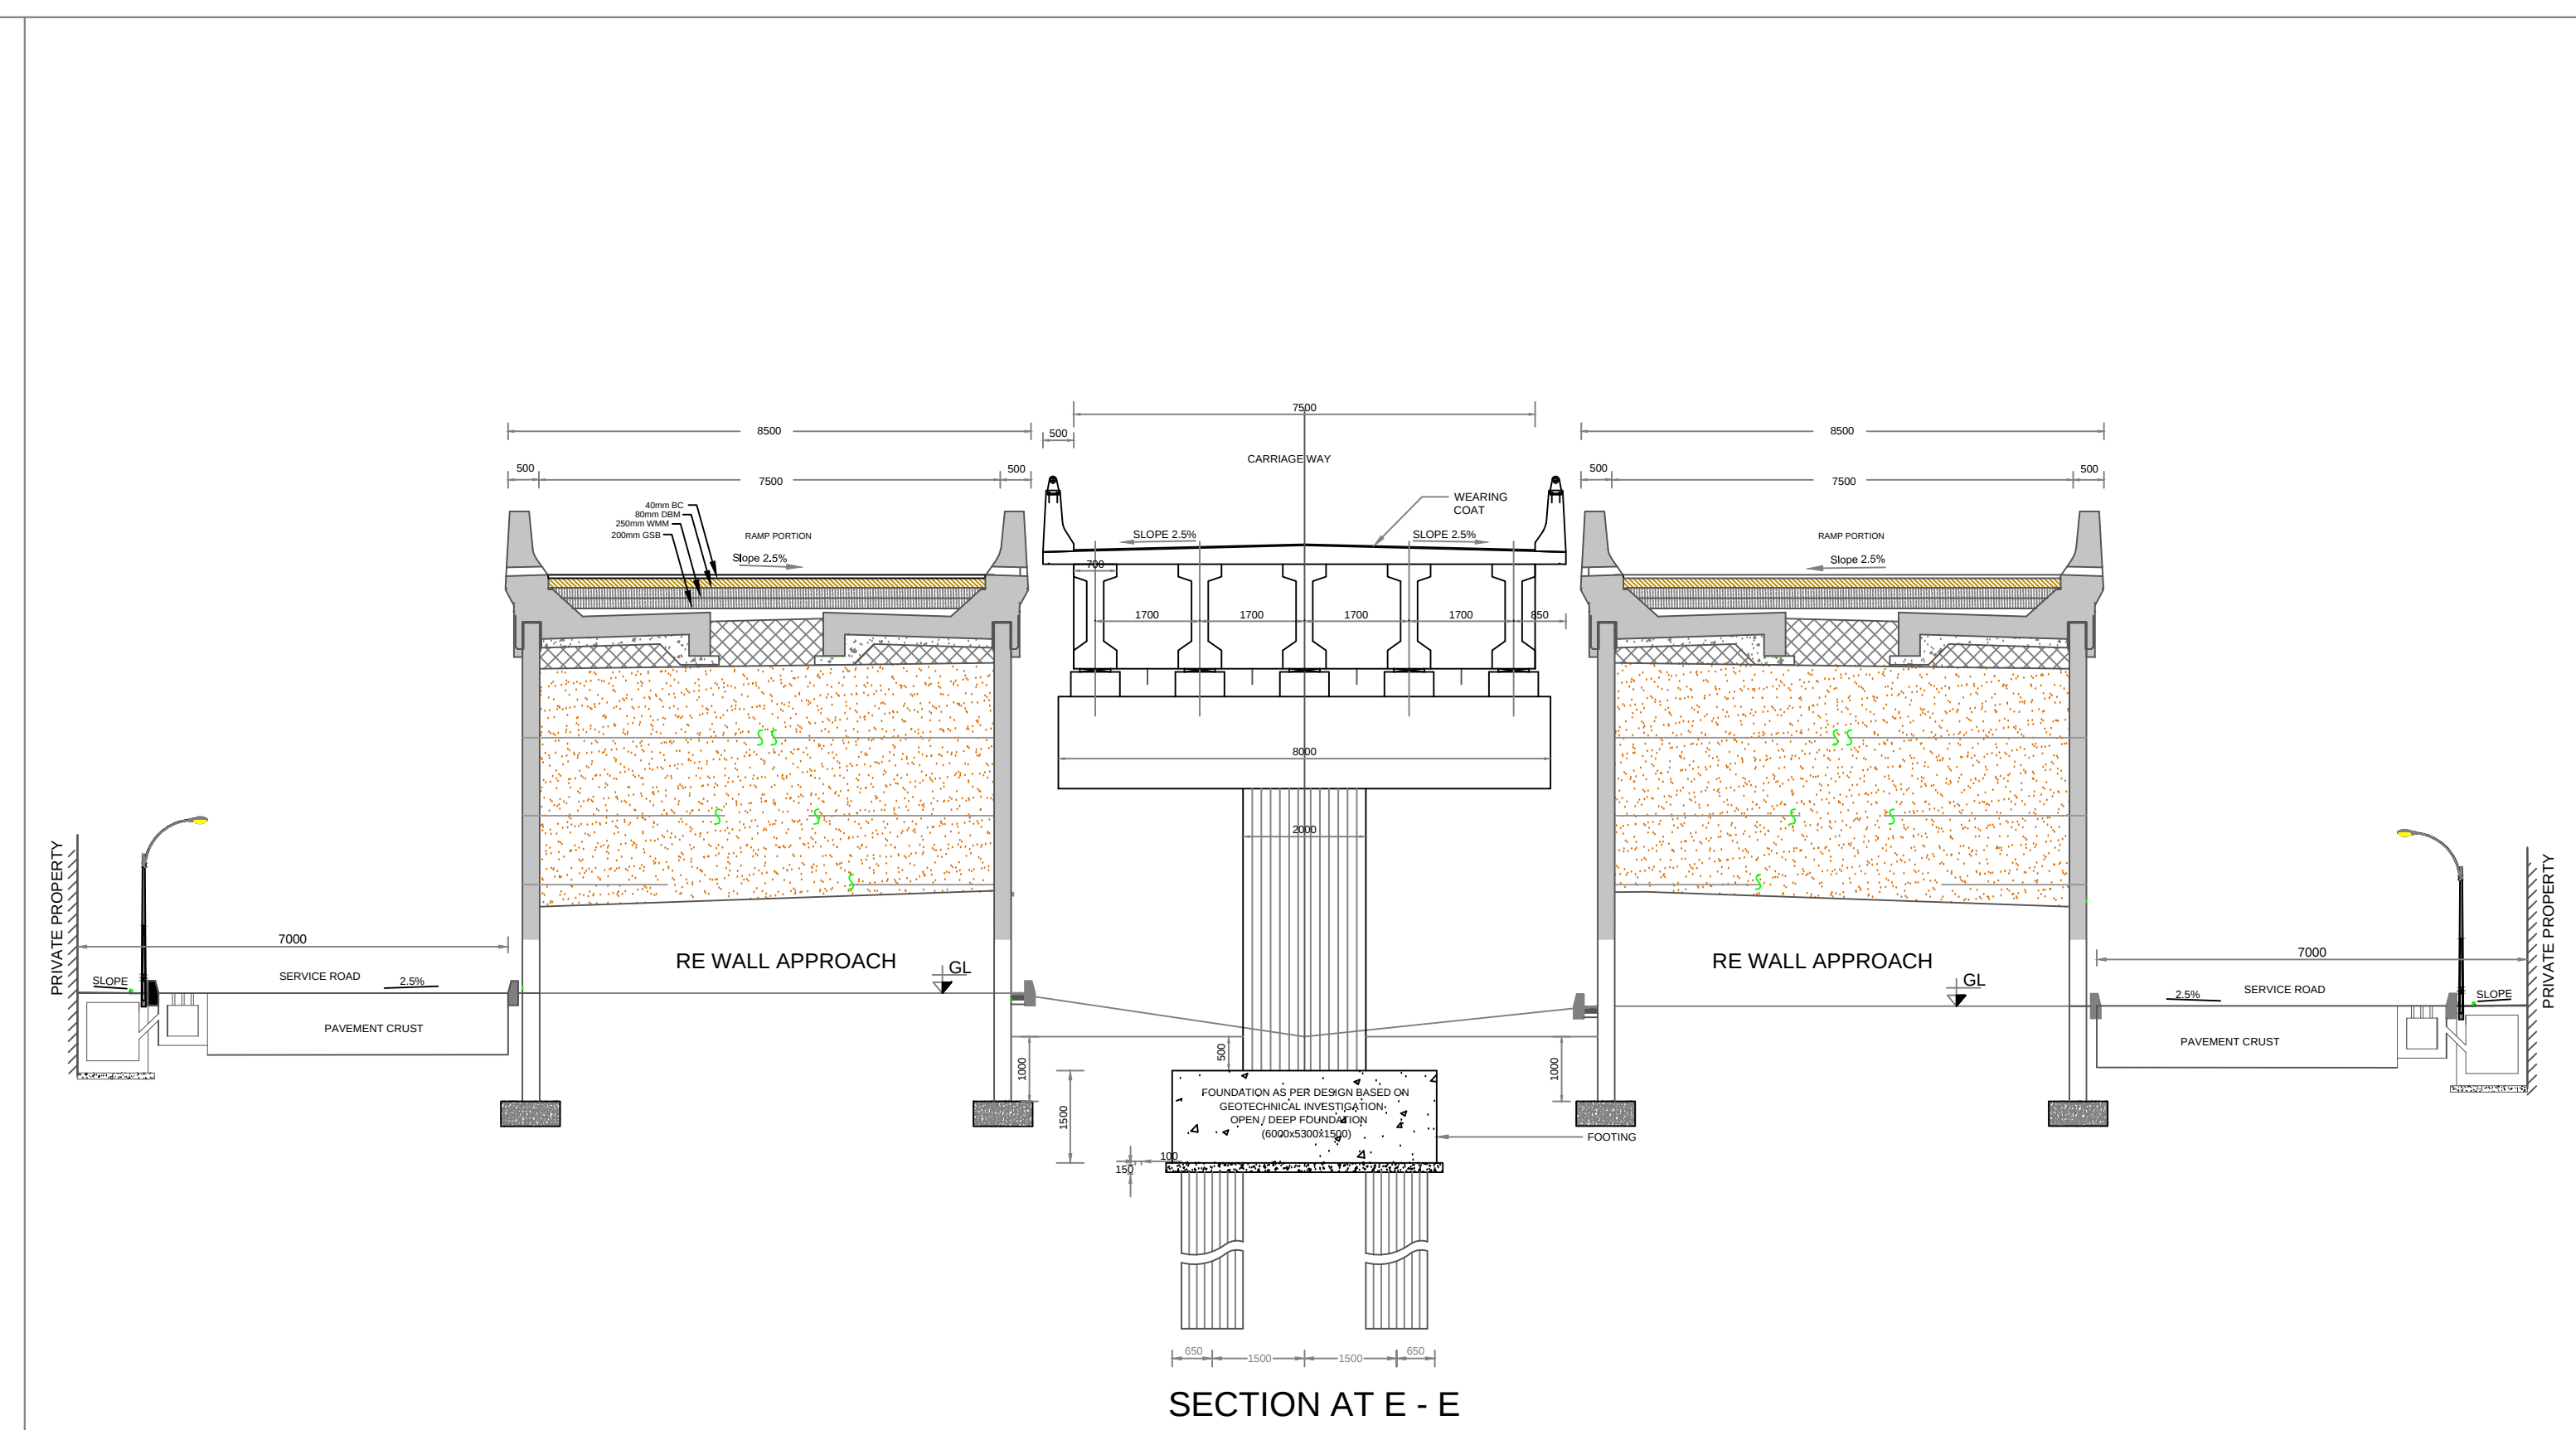


SECTION AT E - E

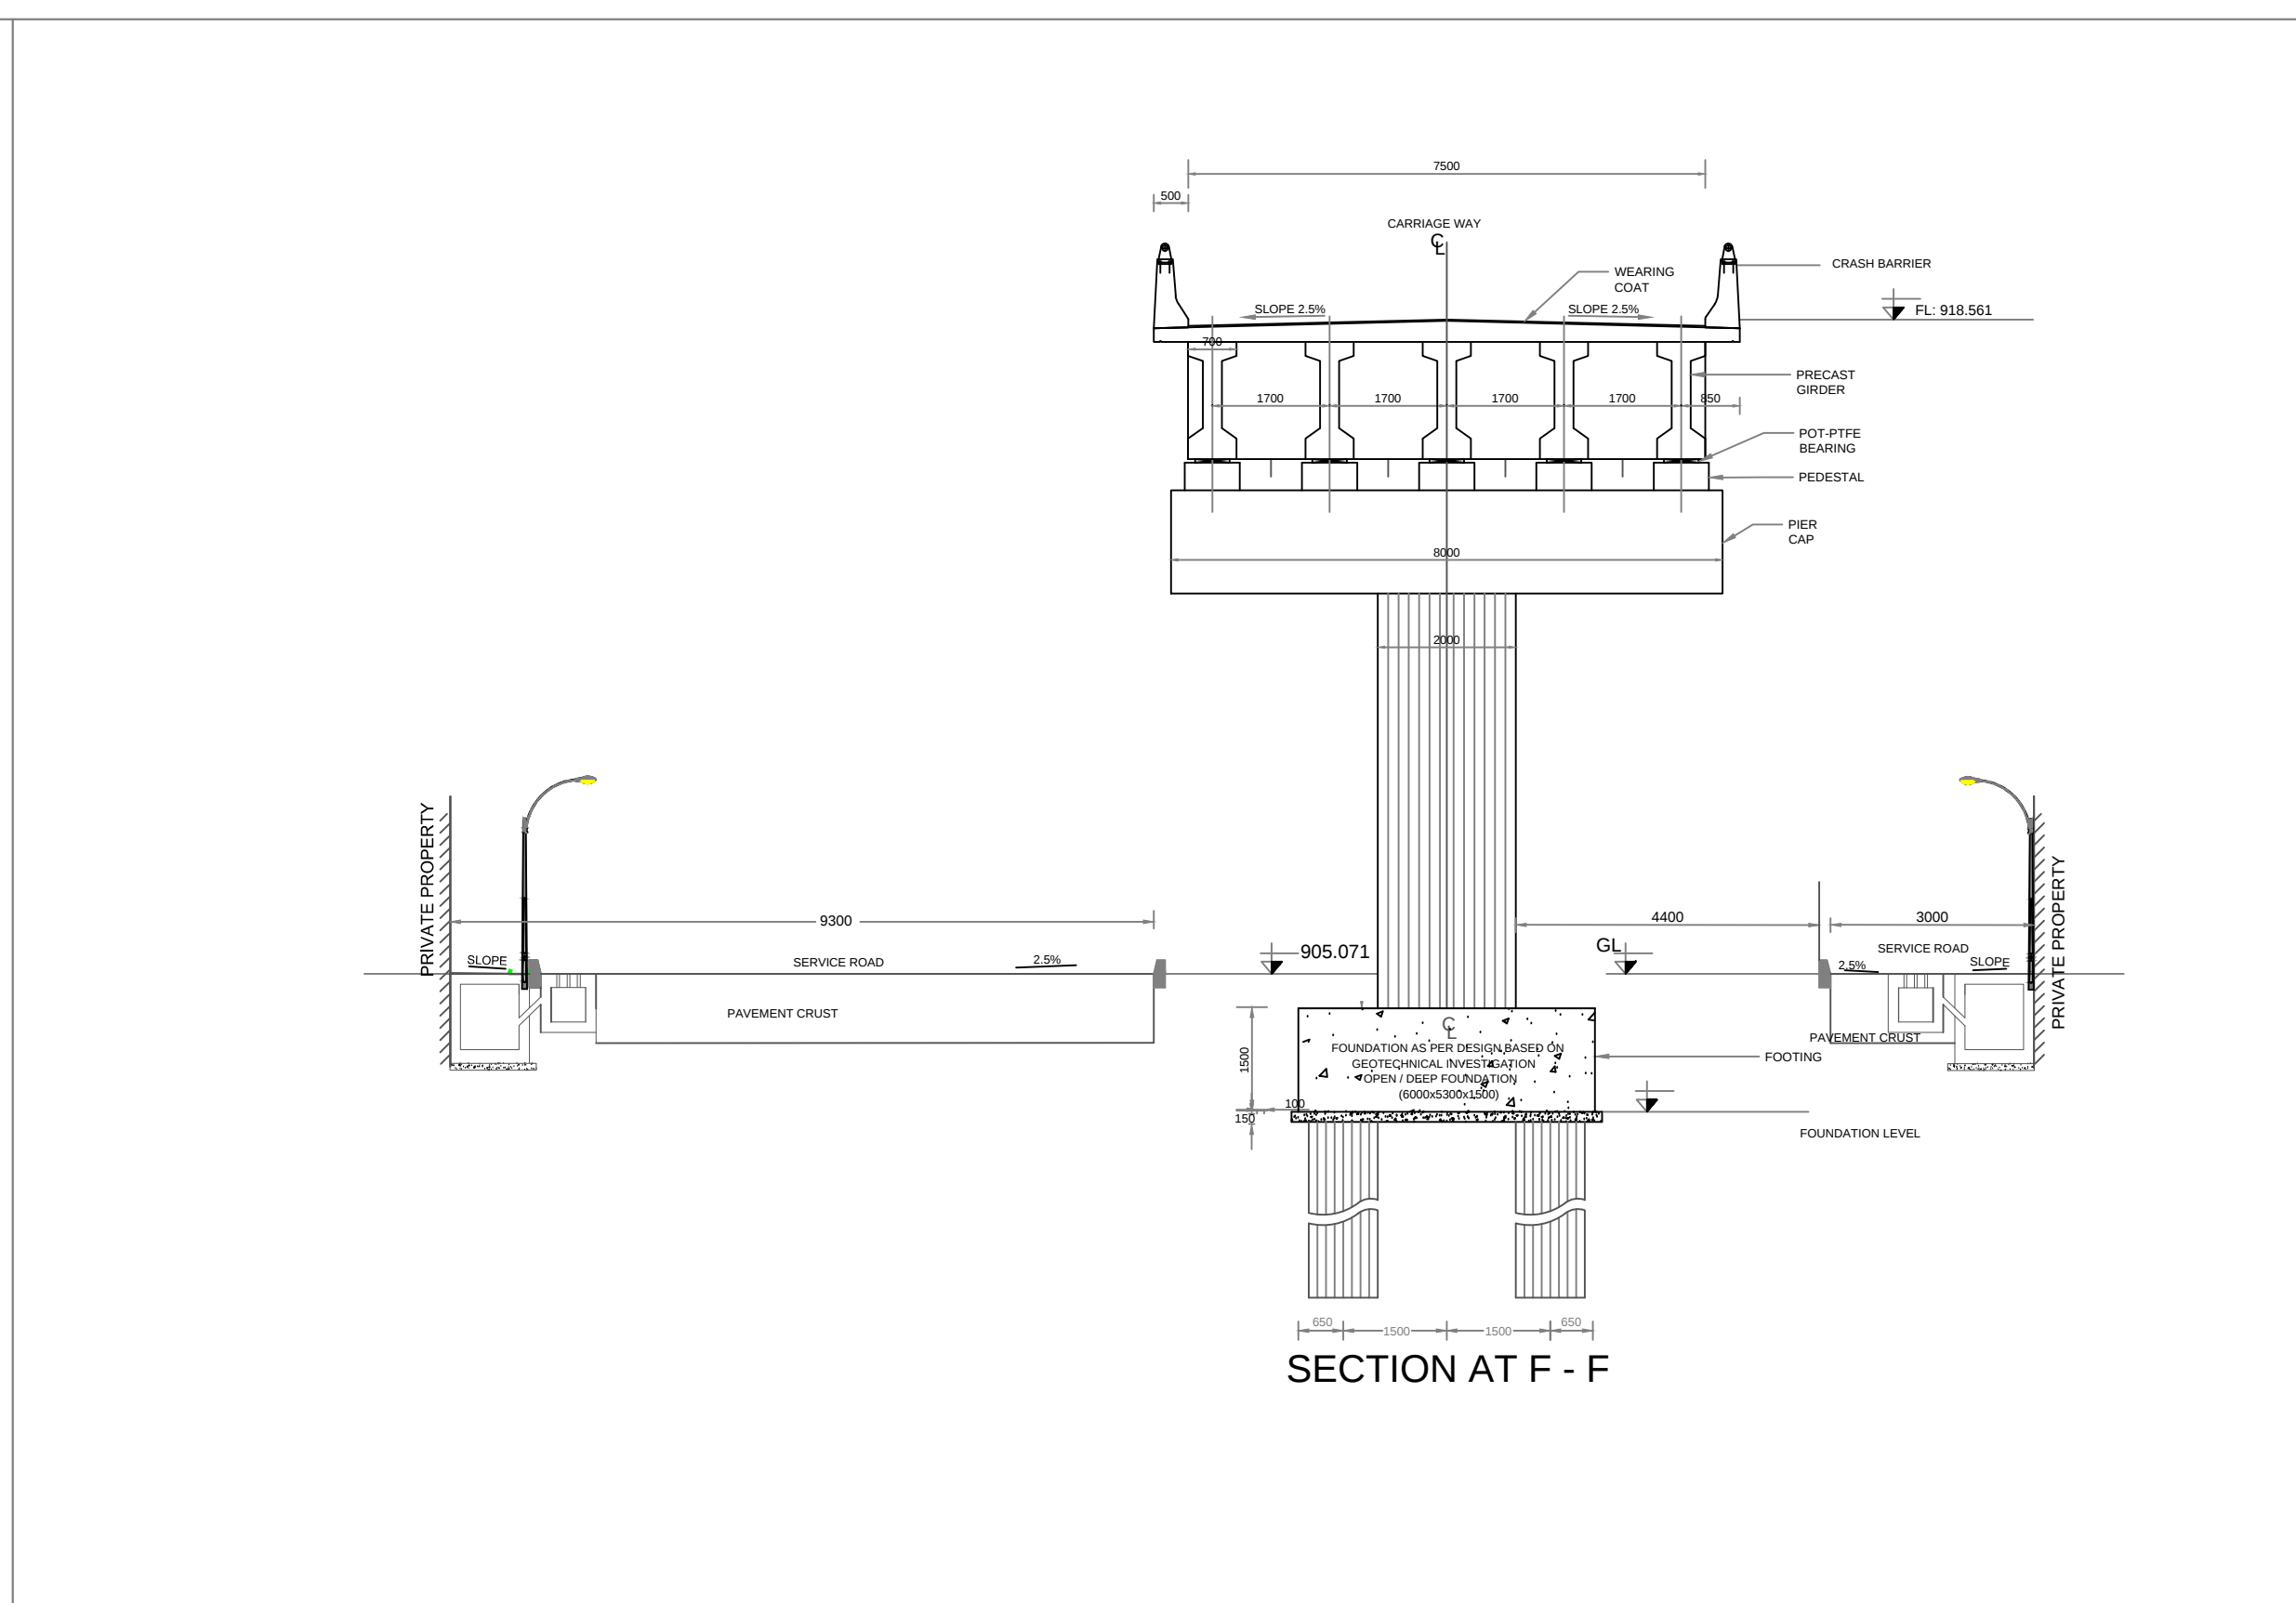


SECTION AT F - F

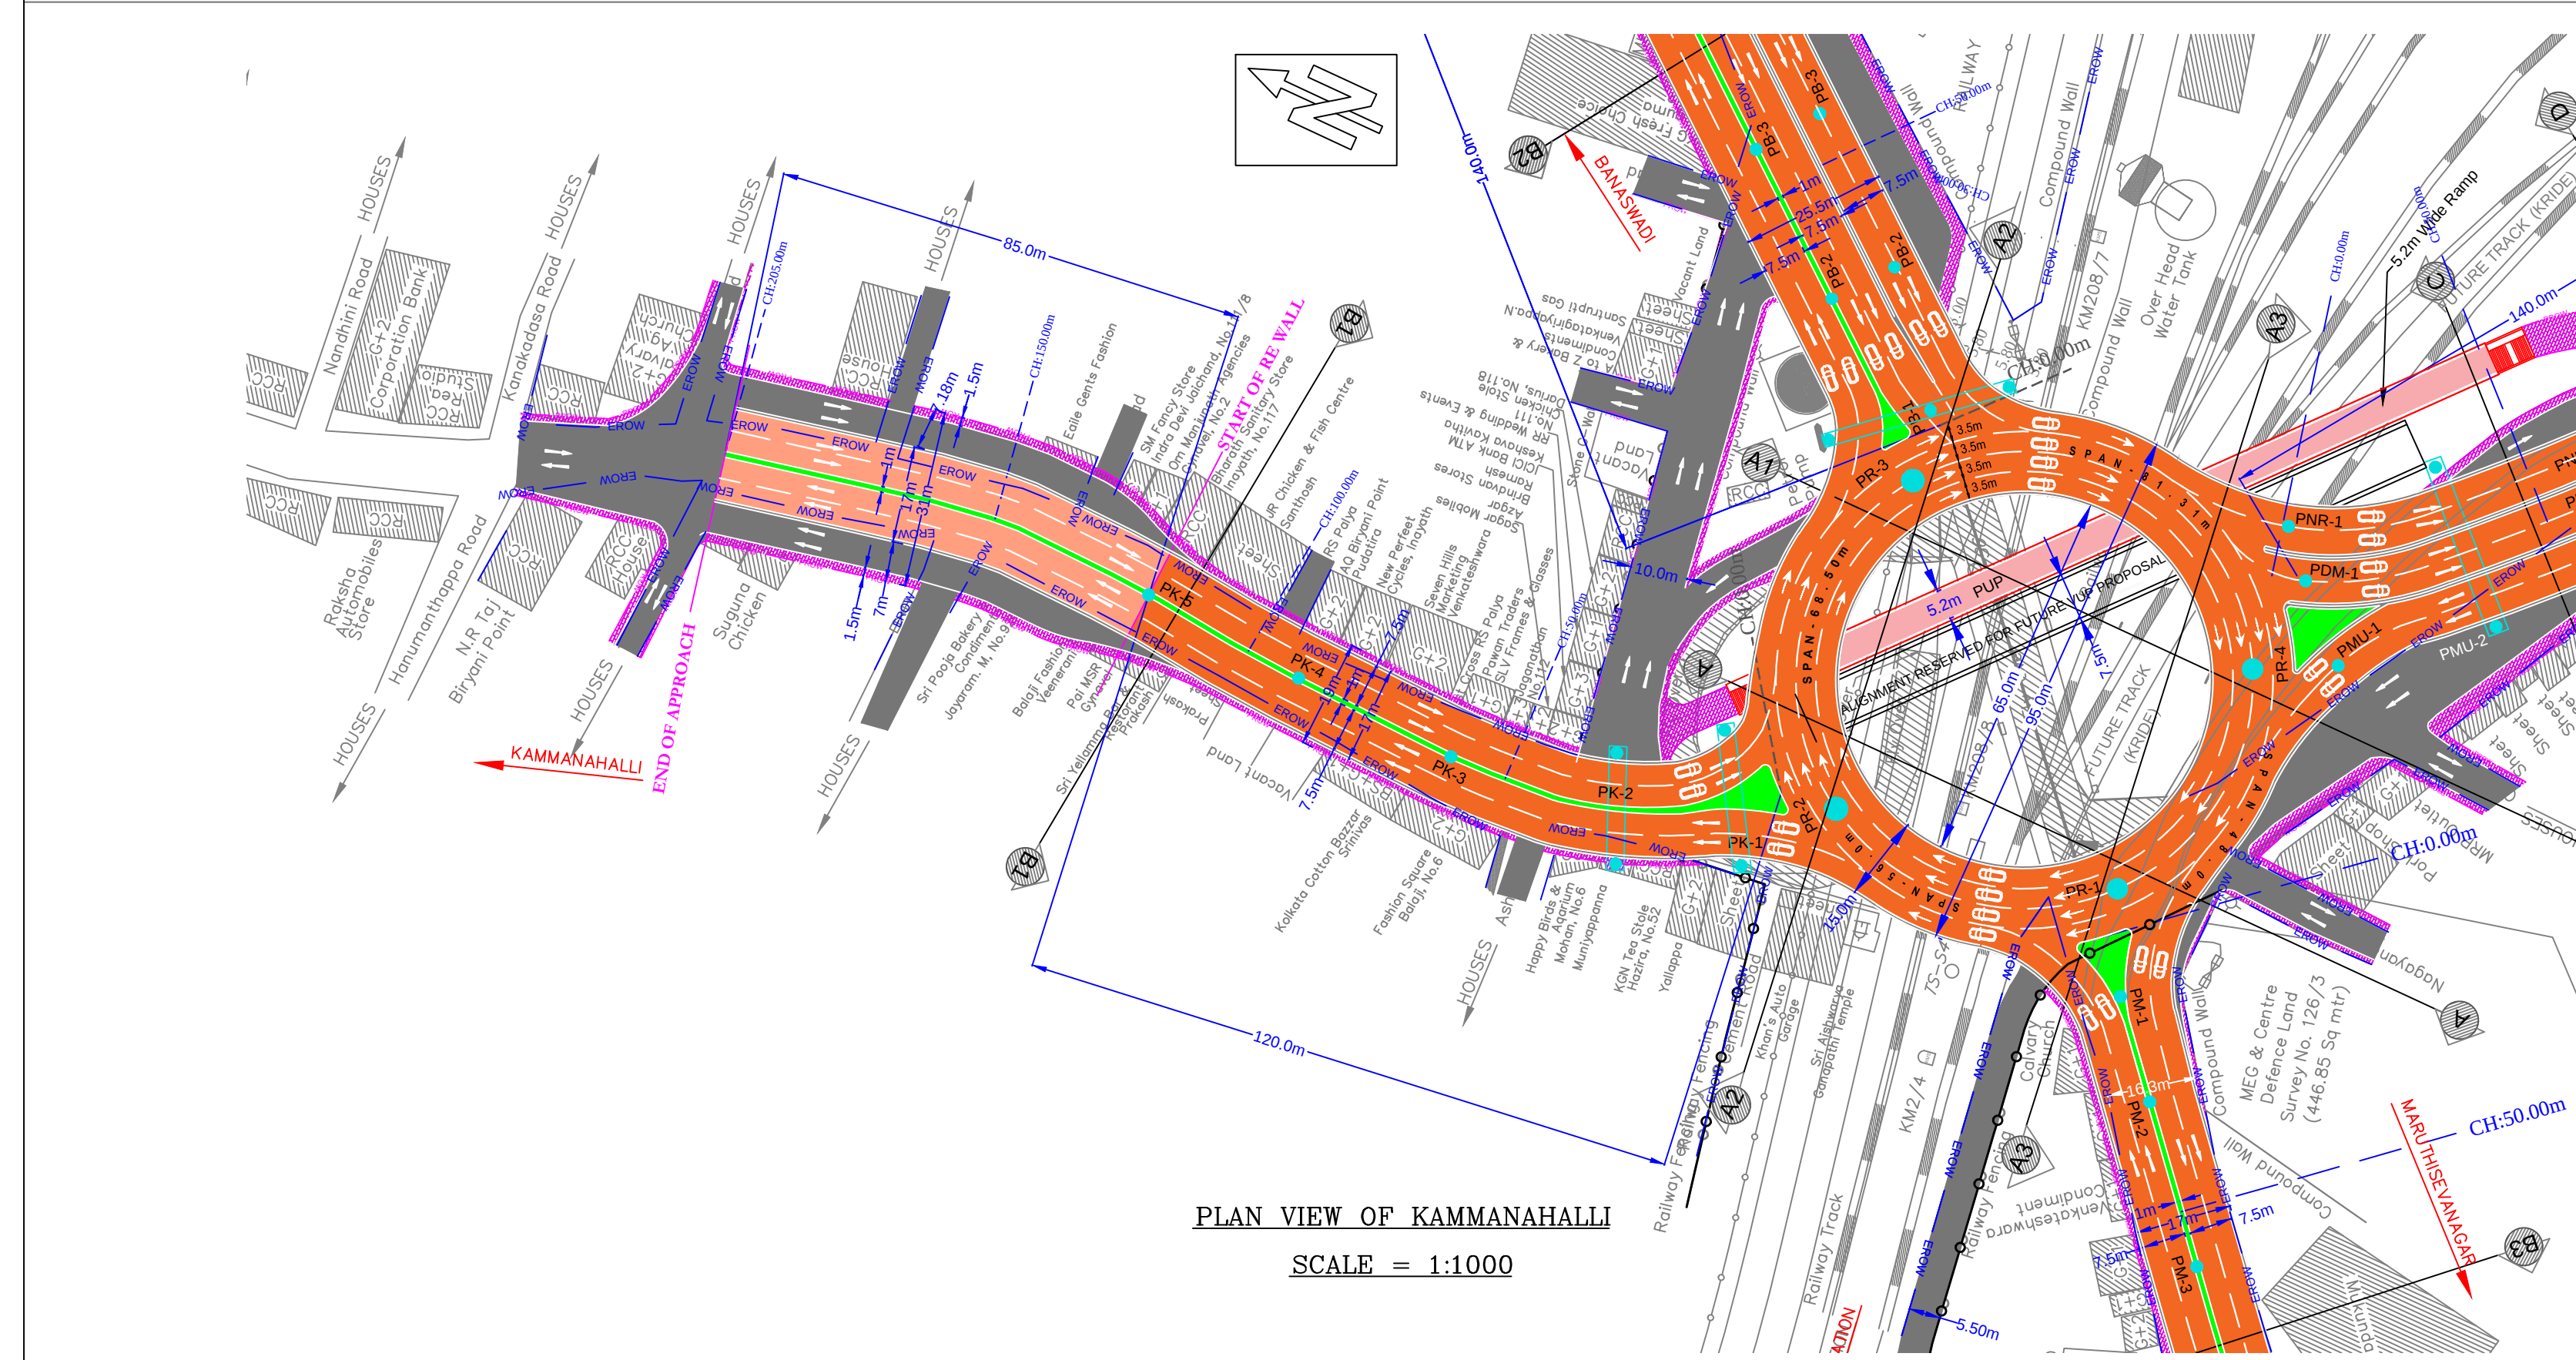


PLAN VIEW OF KAMMANAHALLI
SCALE = 1:1000

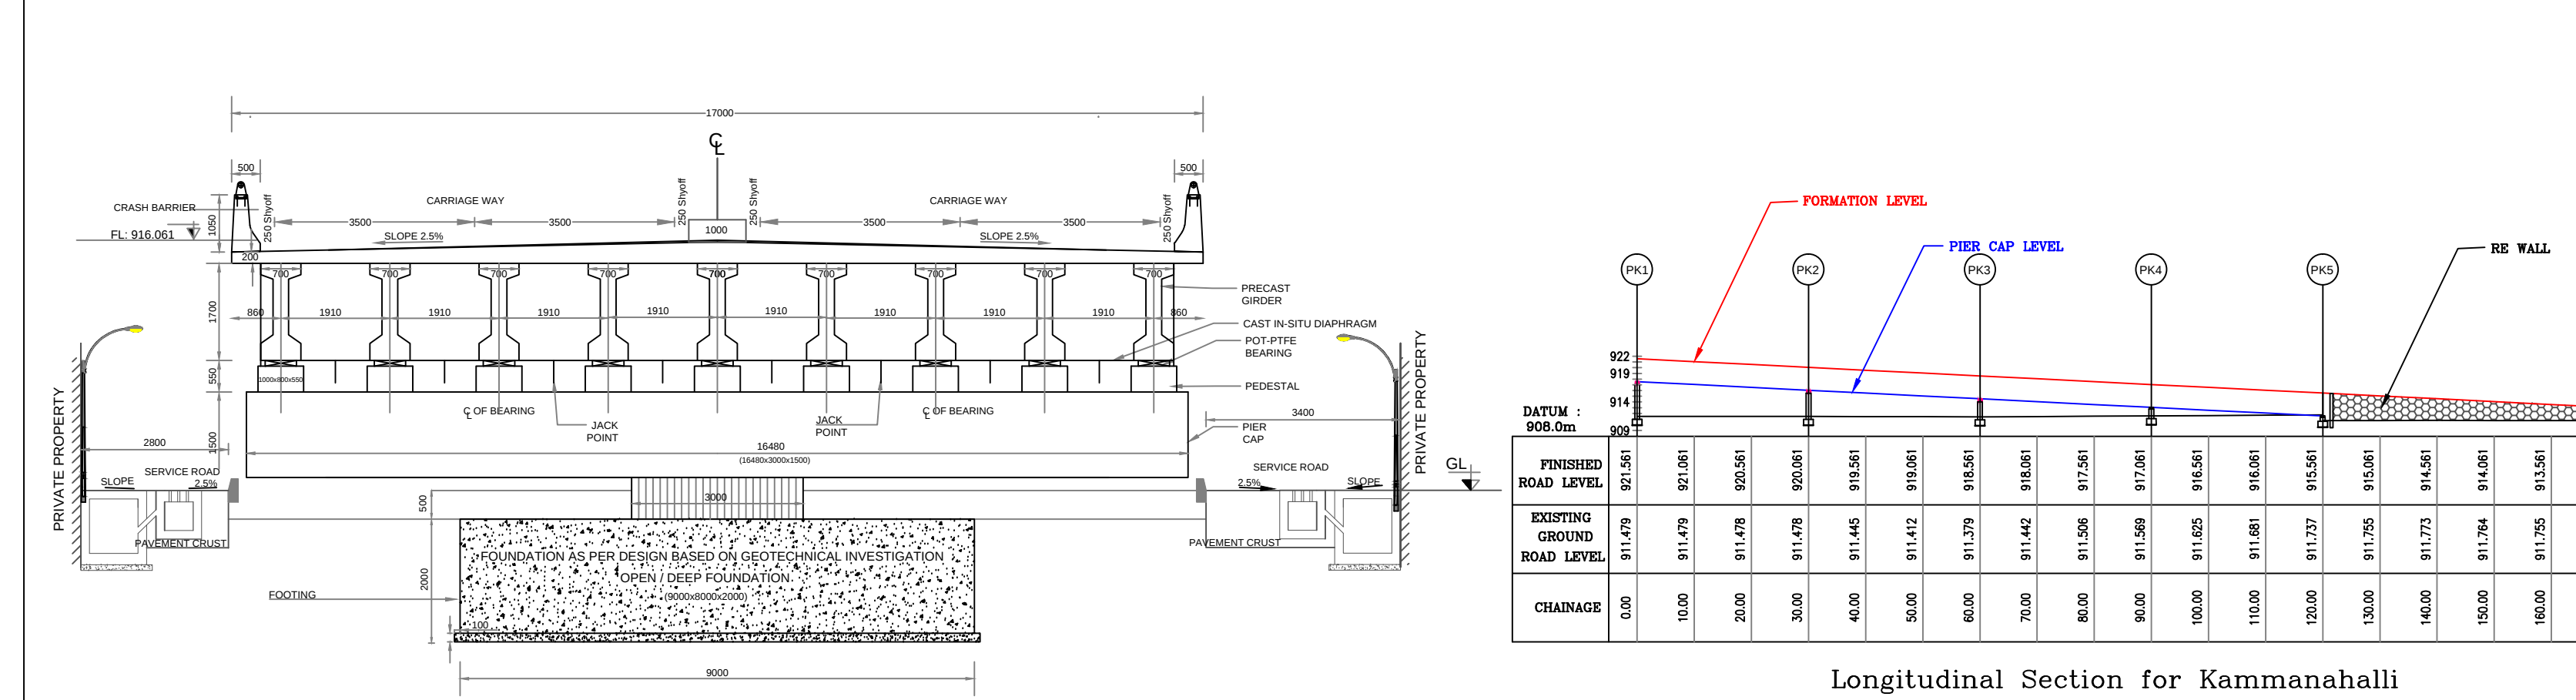


SECTION AT B1 - B1

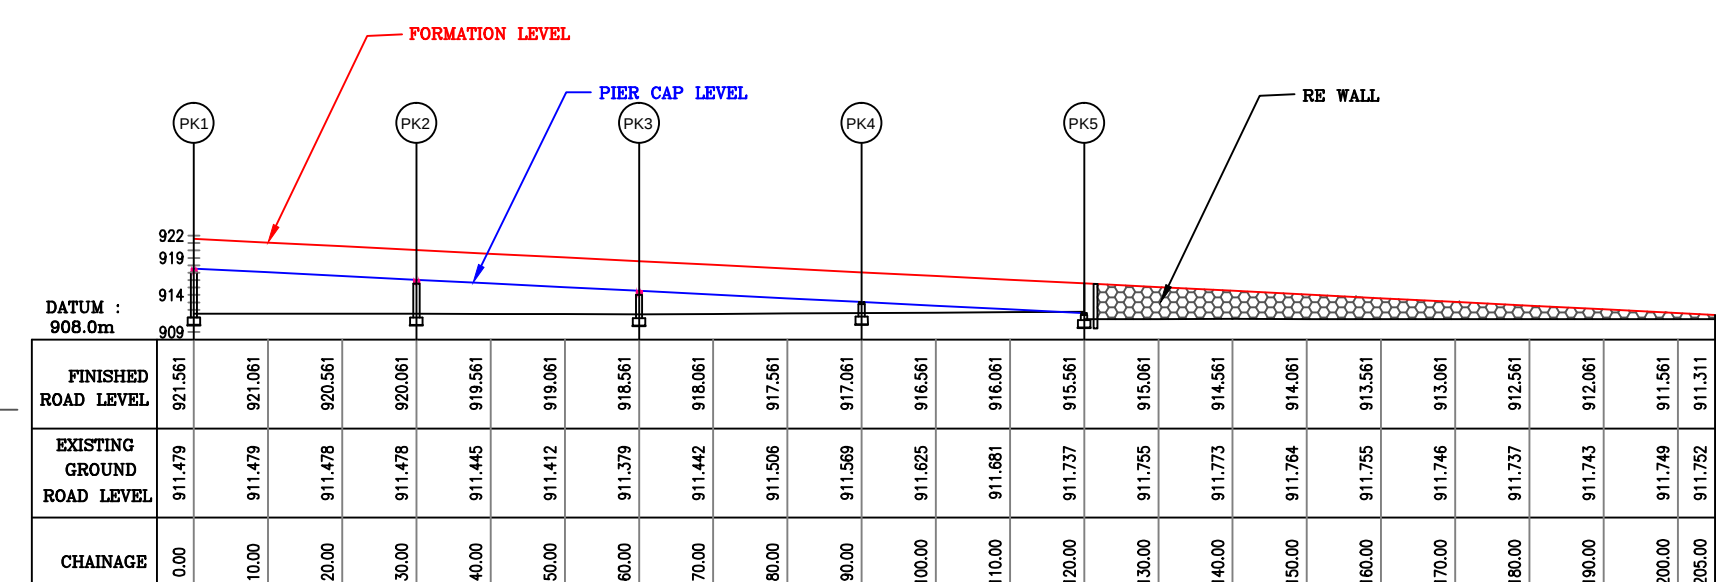

Longitudinal Section for Kammanahalli
SCALE = 1:1000

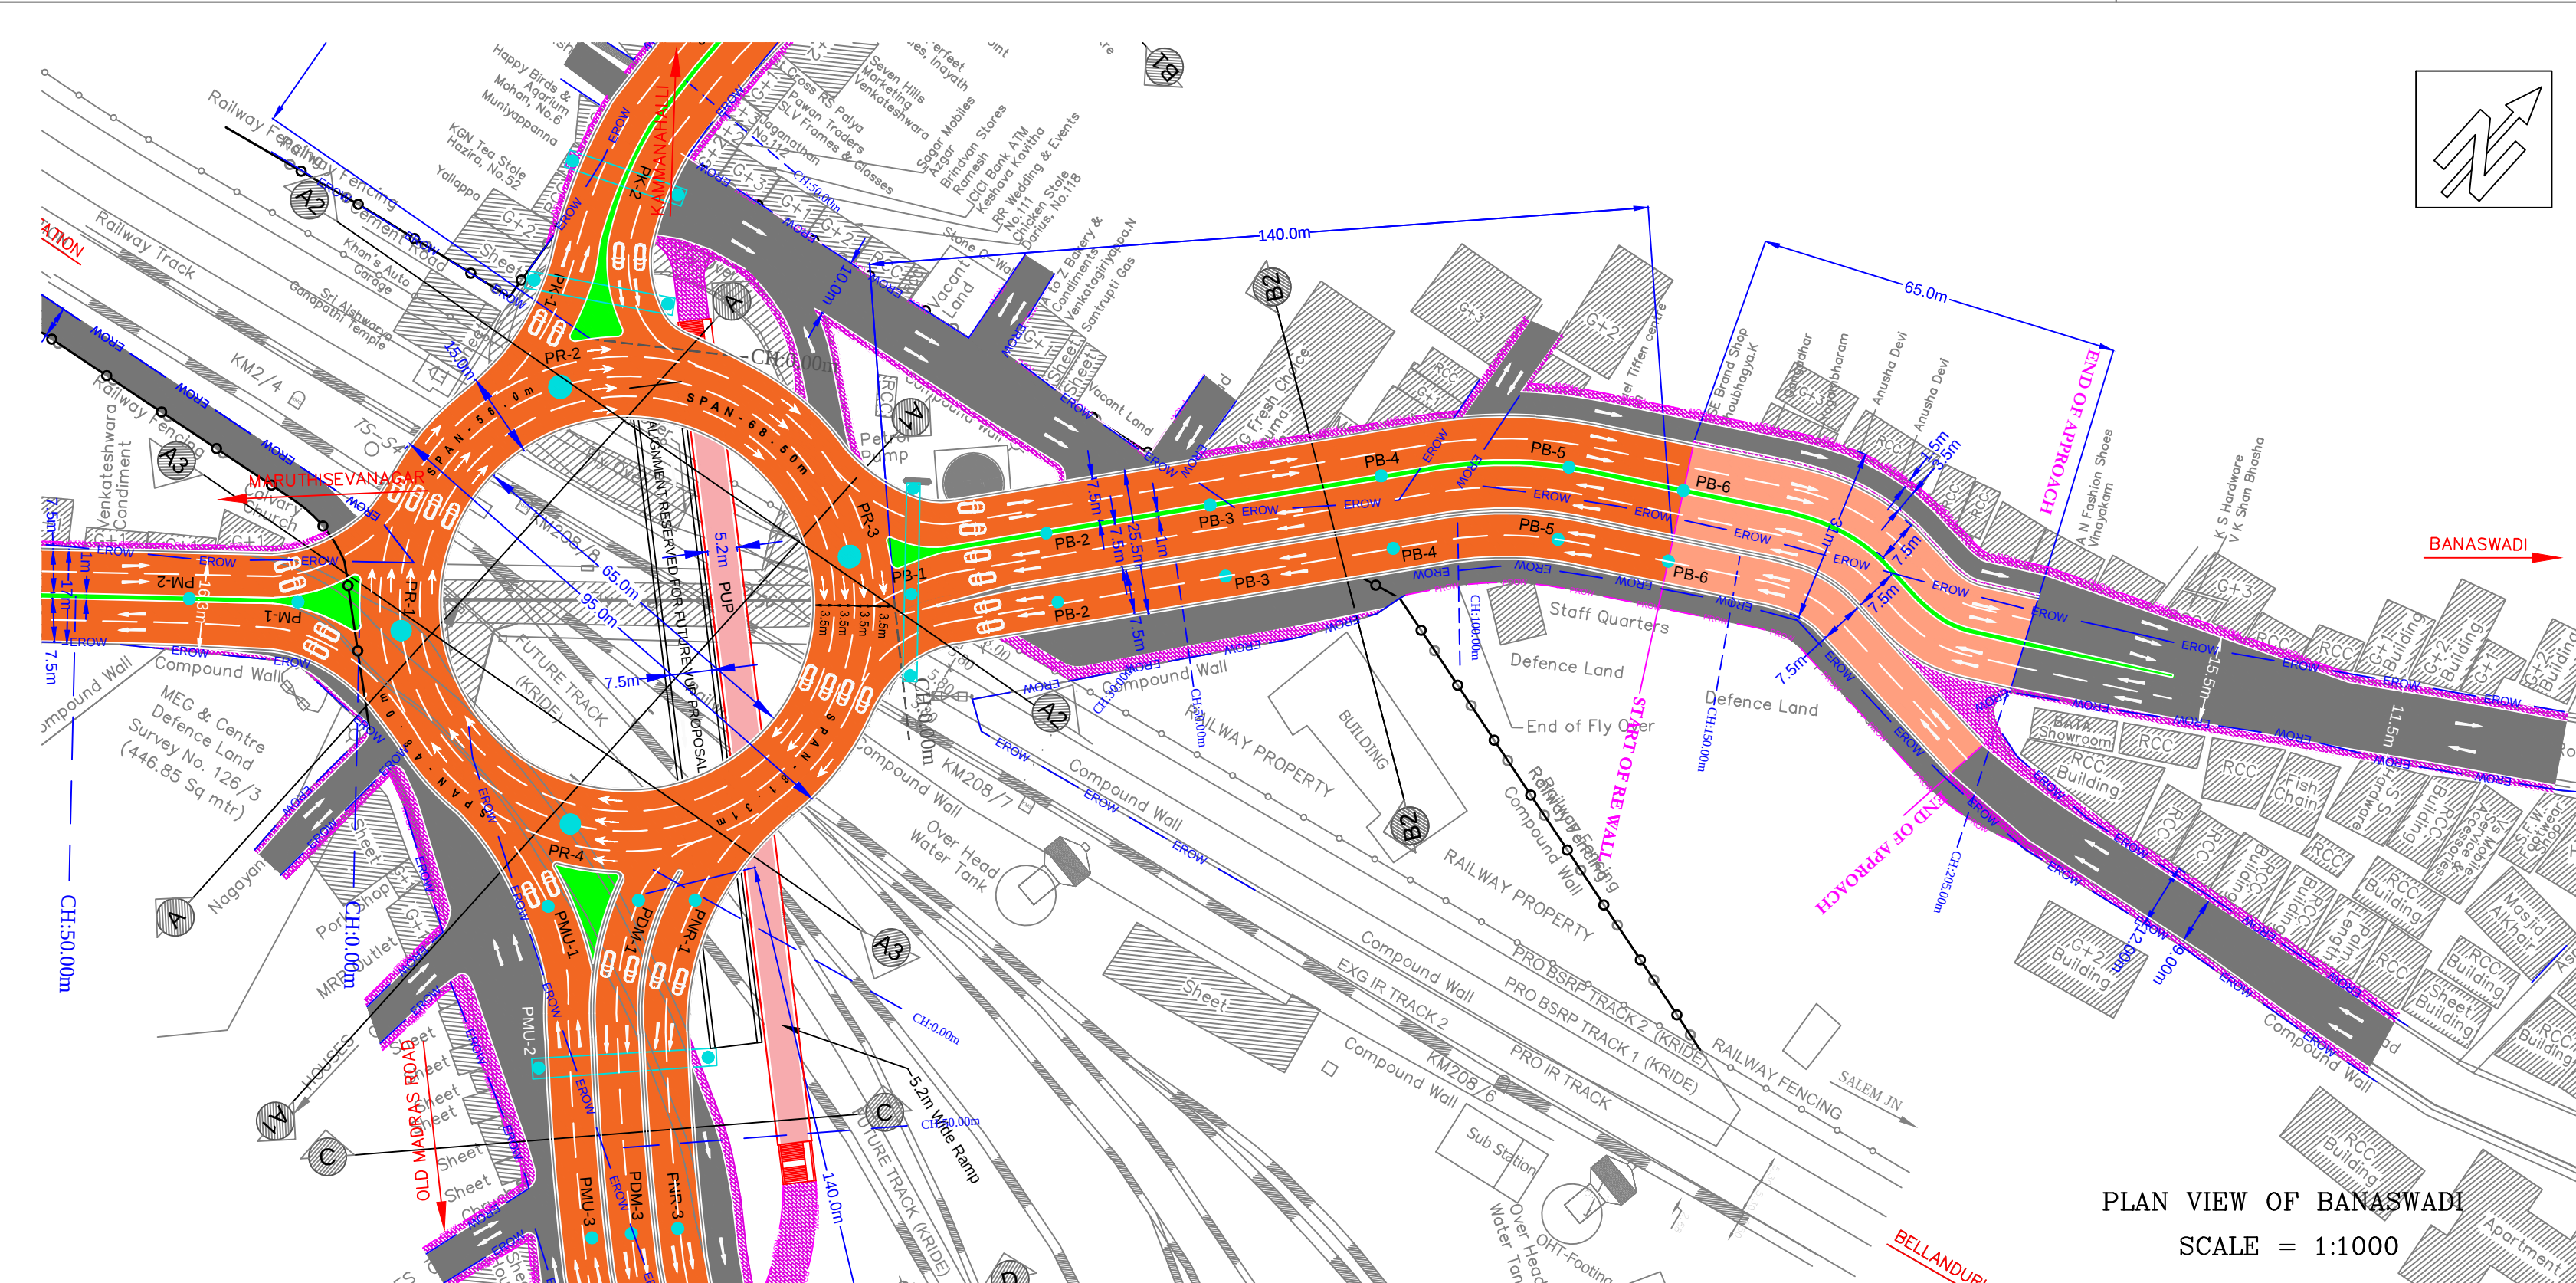


PLAN VIEW OF BANASWADI
SCALE = 1:1000

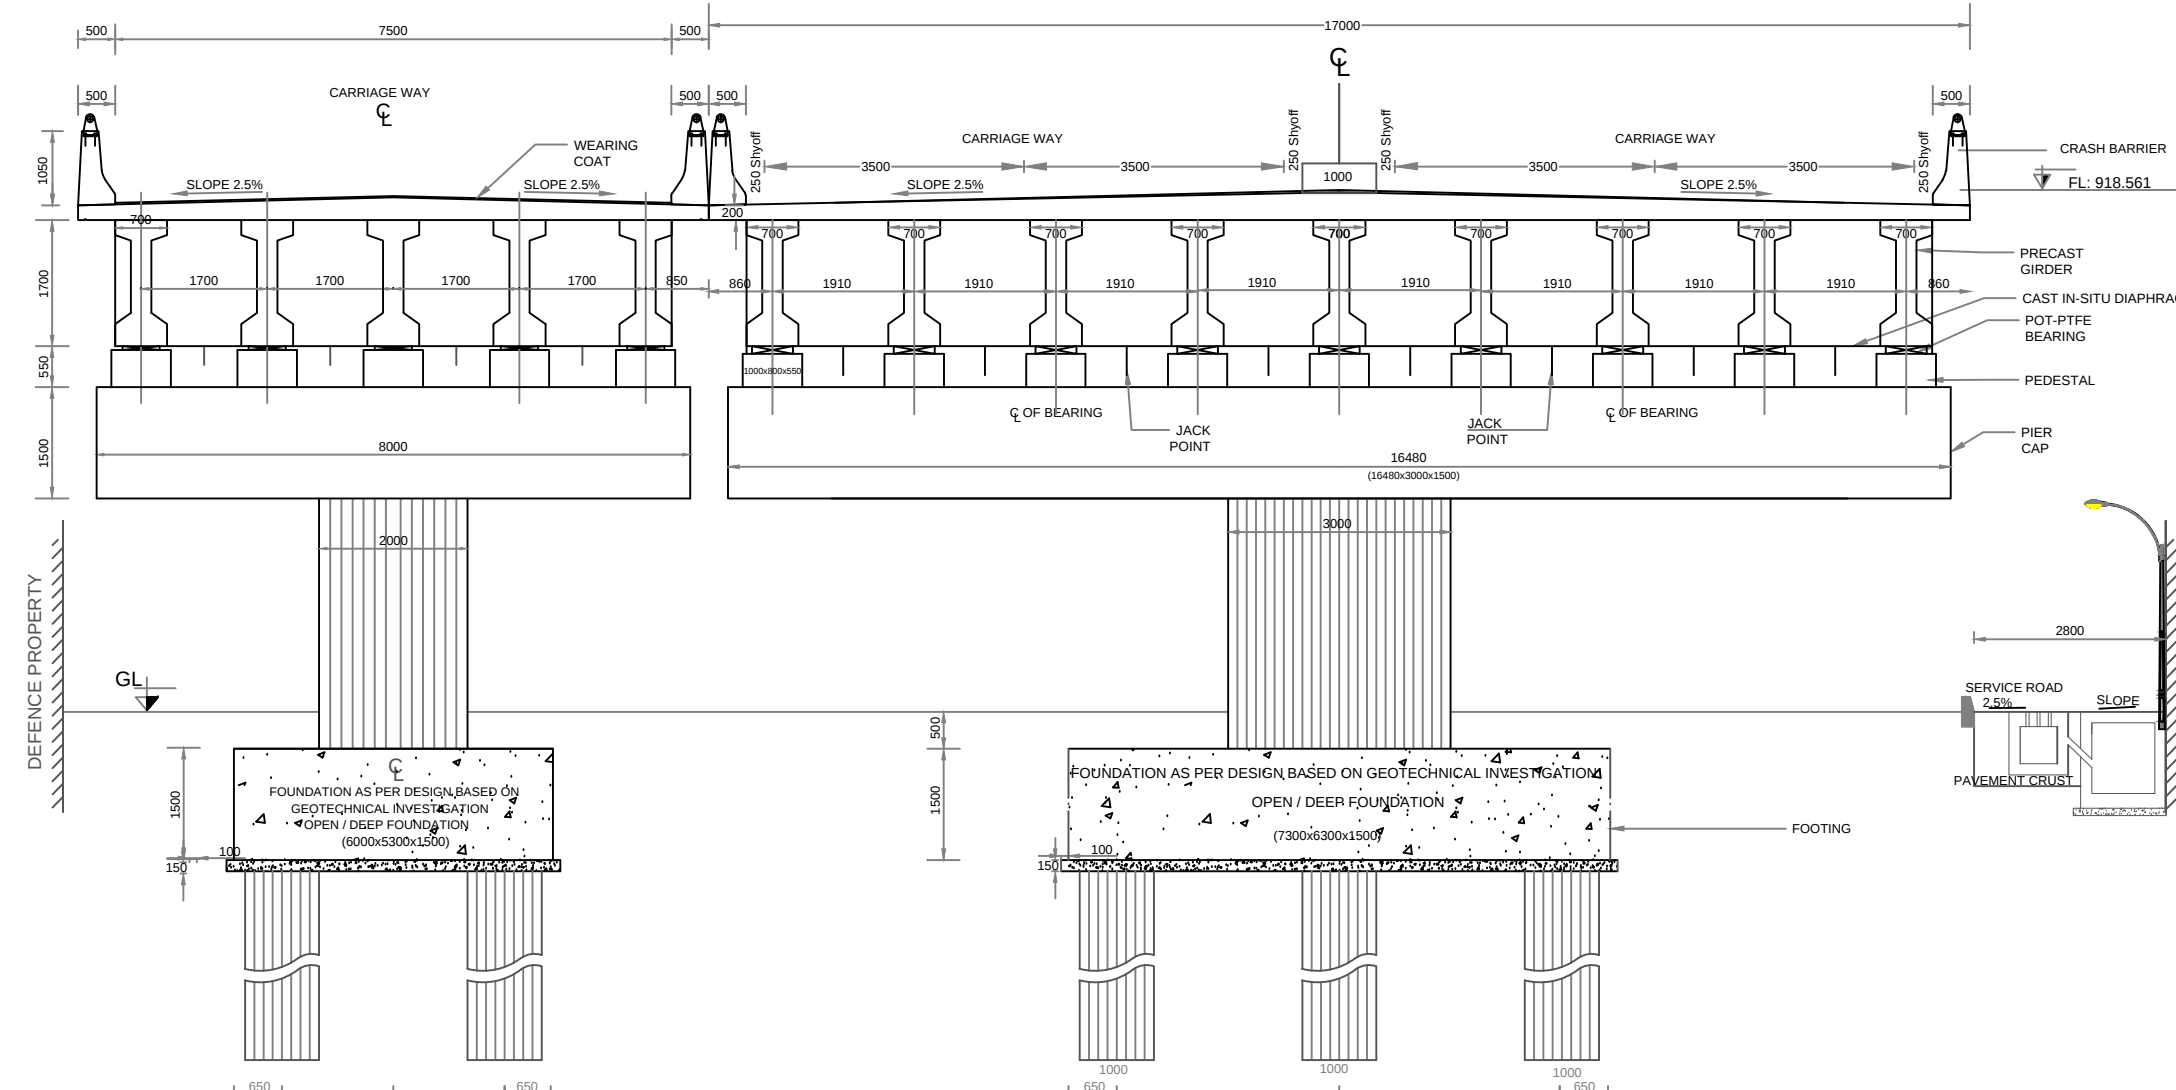


SECTION AT B2 - B2




Longitudinal Section for Banaswadi
SCALE=1:1000

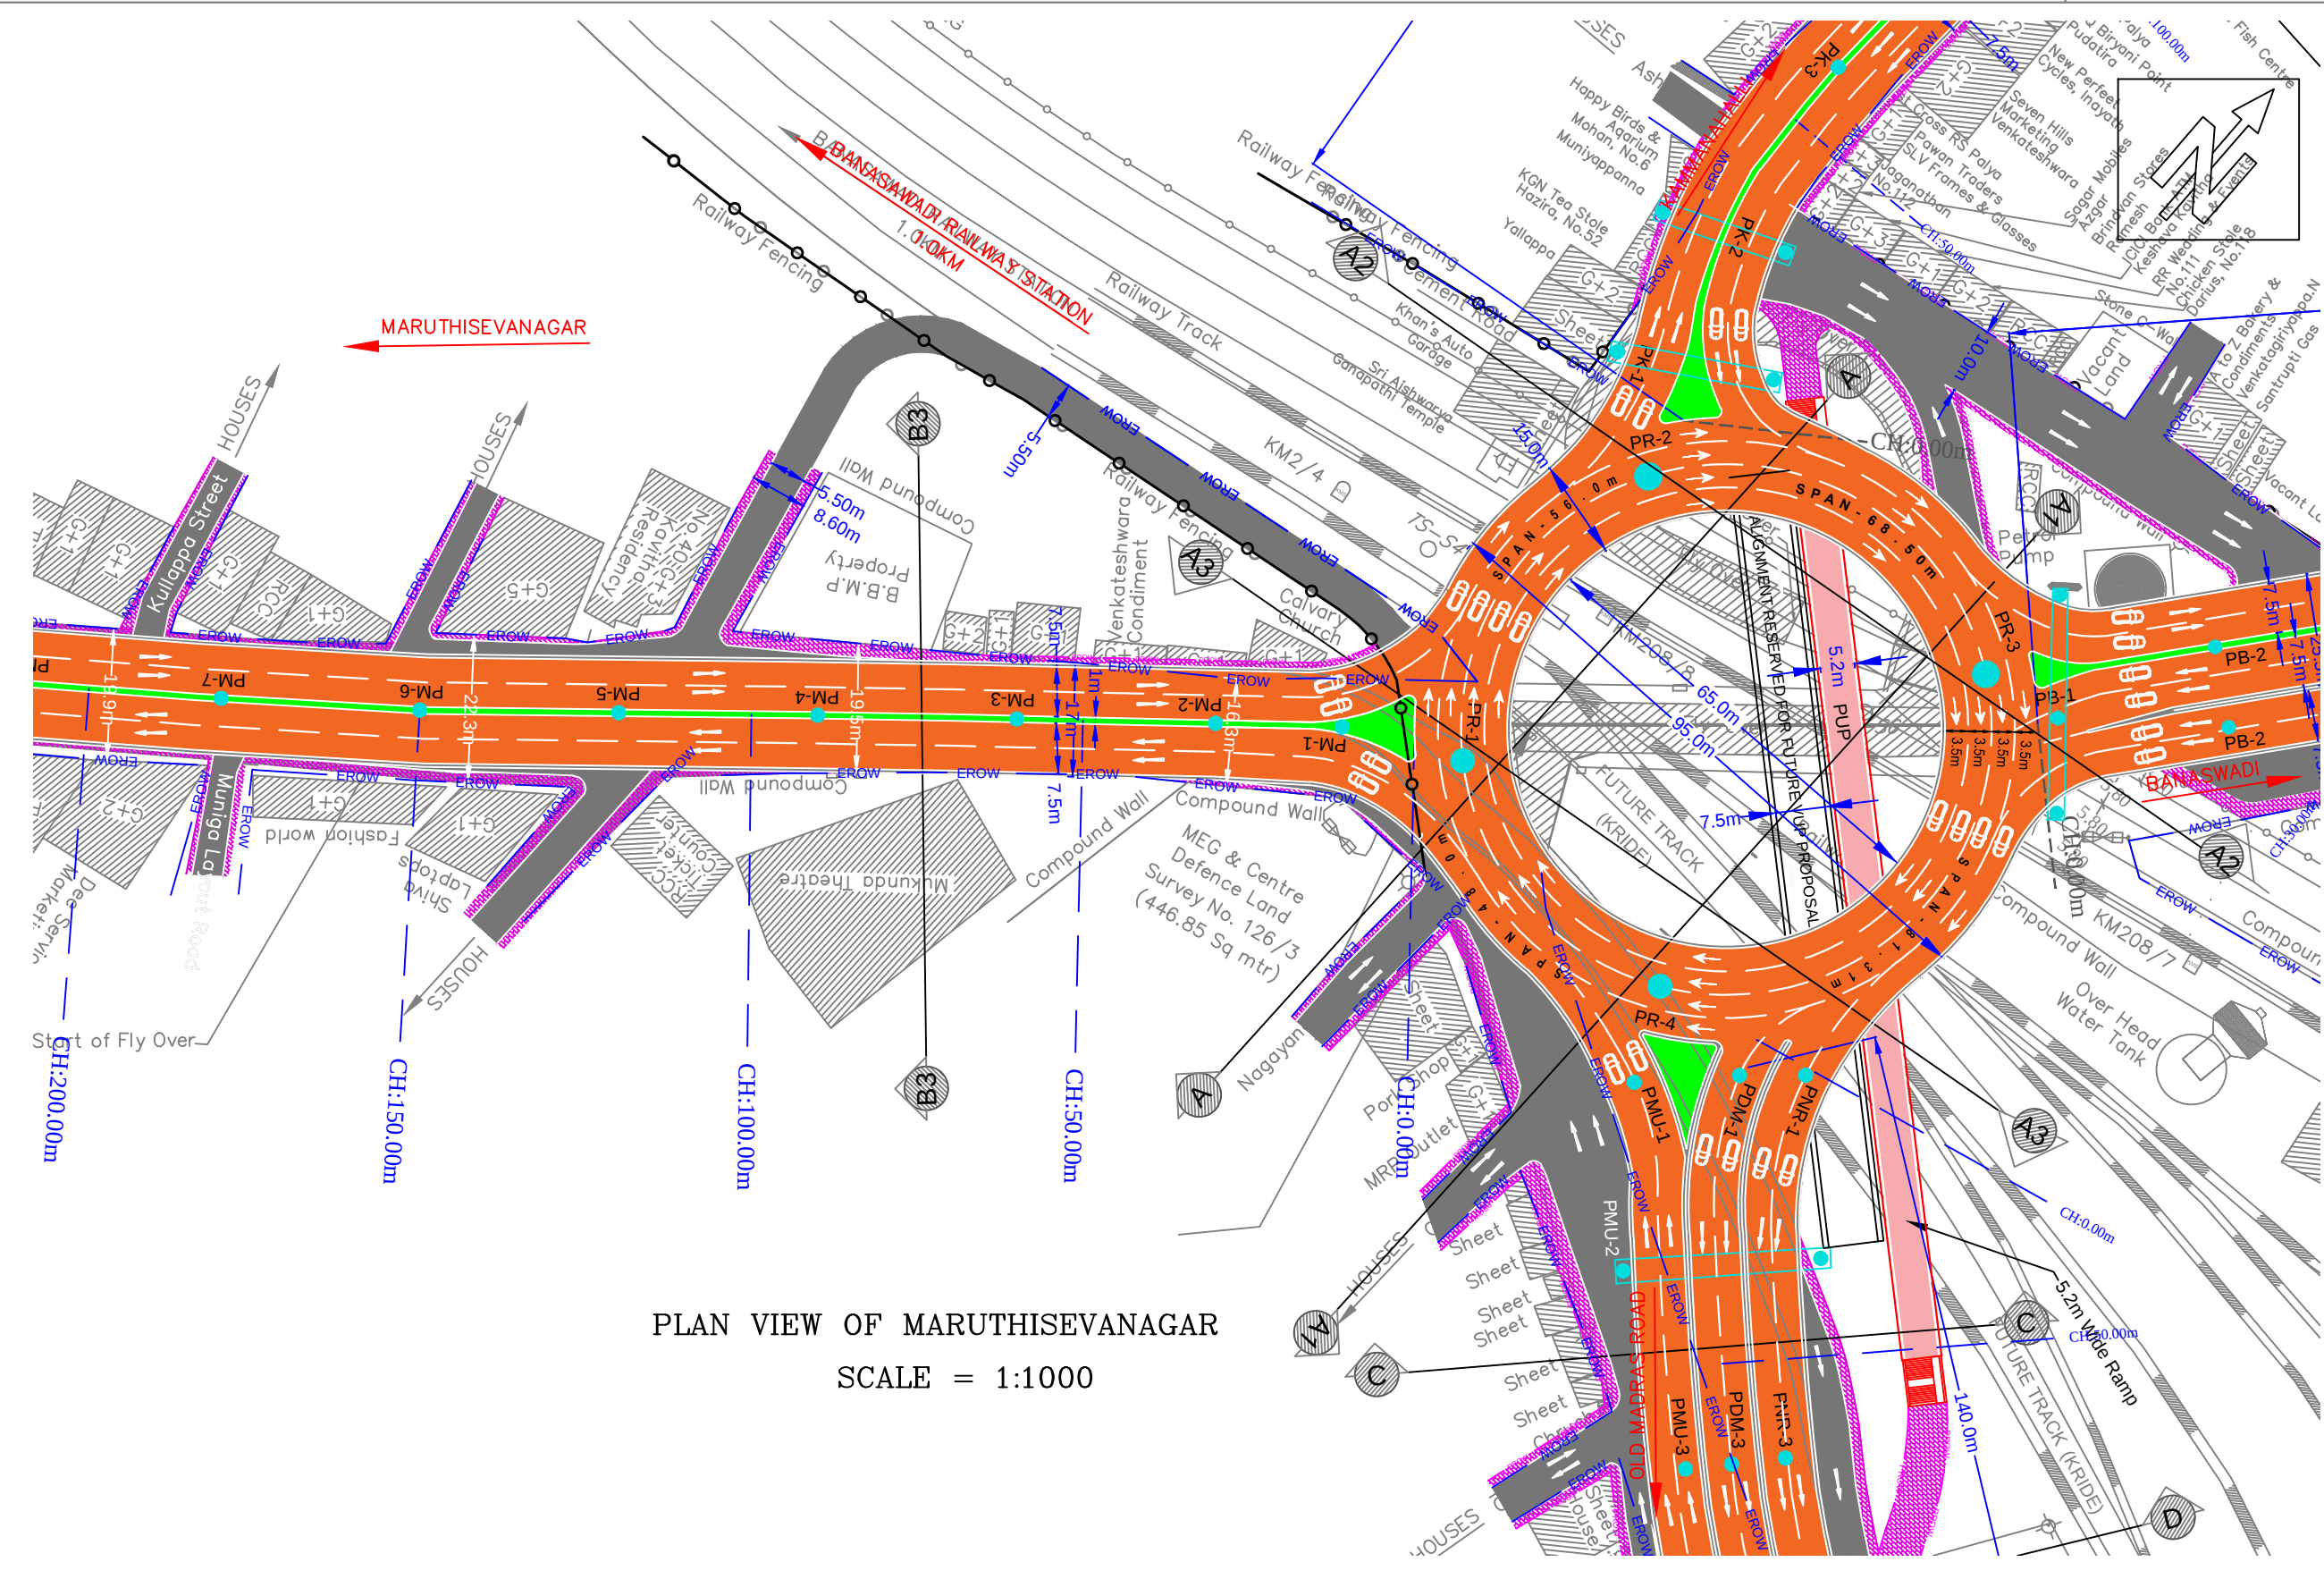

PLAN VIEW OF MARUTHISEVANAGAR
SCALE = 1:1000

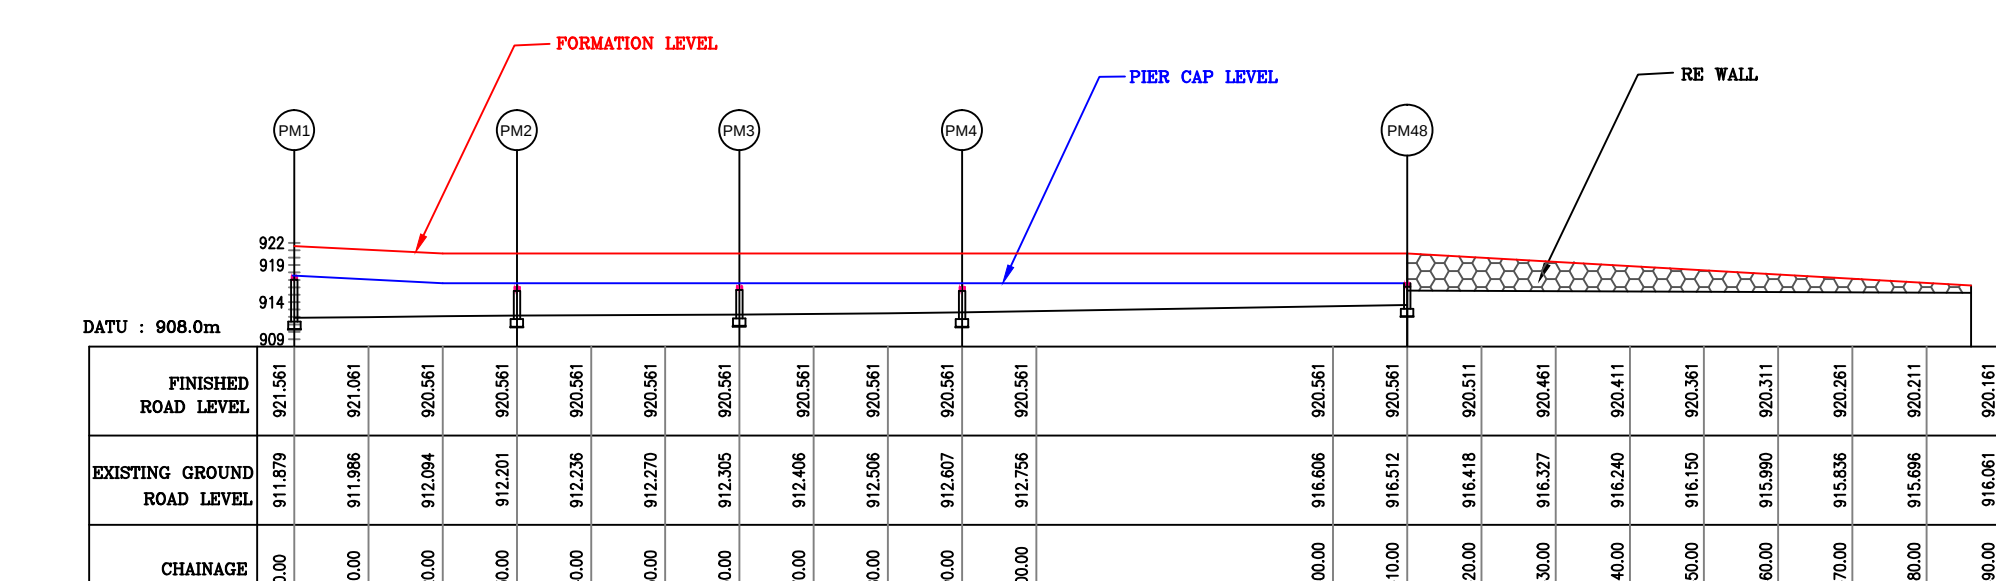

Longitudinal Section for Maruthiseva Nagar
SCALE=1:1000

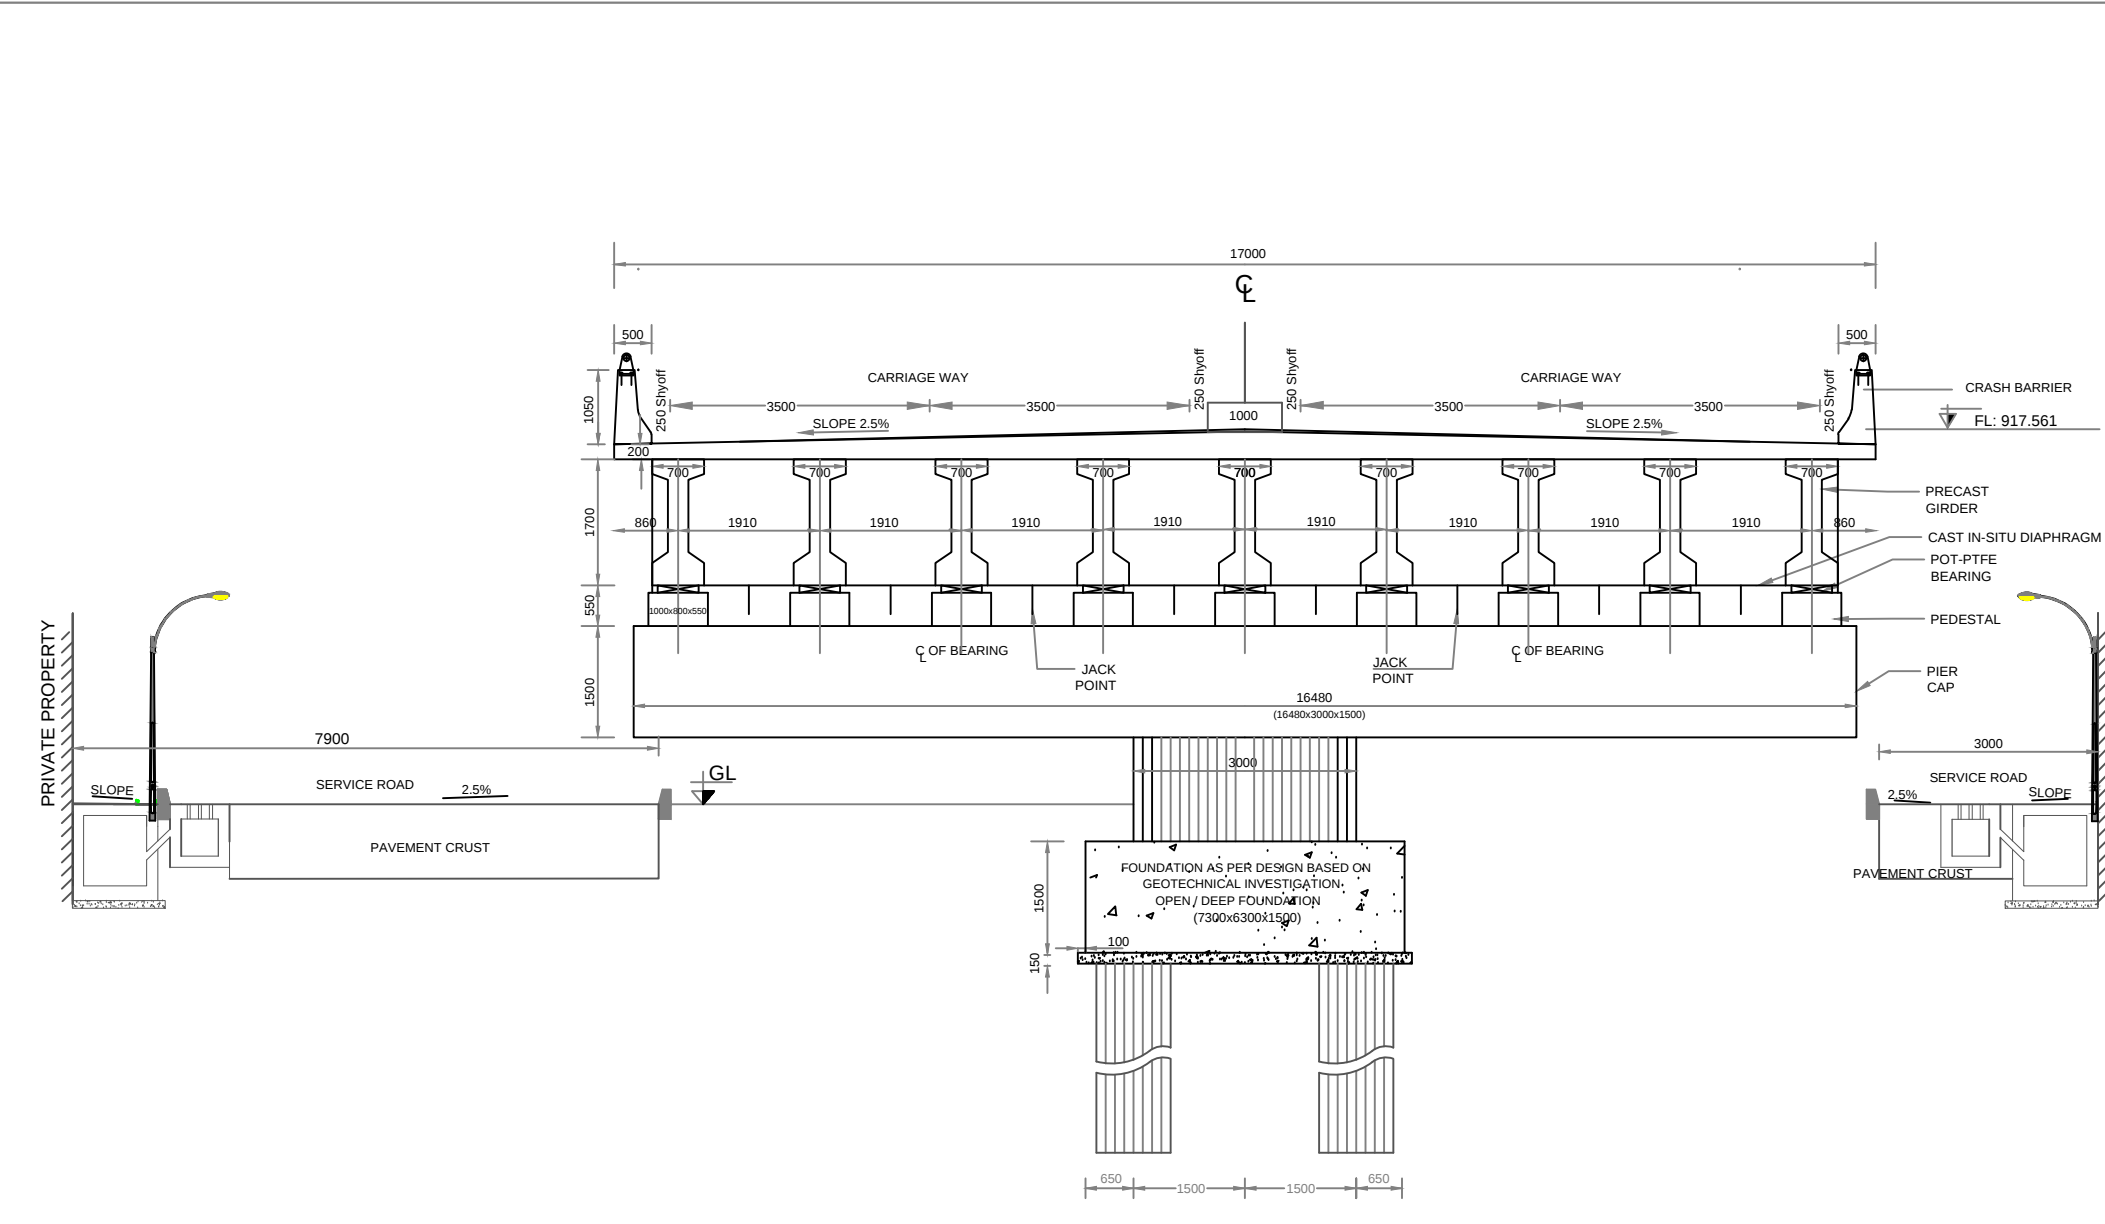

SECTION AT B3 - B3

CLIENT:
BENGALURU SMART INFRASTRUCTURE LIMITED (B-SMILE)
#108, 1st Floor, B-SMILE Amroo - 2 Building,
N.R. Square, Bengaluru - 560002

CONSULTANTS:

Nez Infra Tech Private Limited.
No.1, 2nd Floor, P. Venerappa Arcade,
Itanada Main Road, Avenali,
Subramanyapura Post, Bengaluru-560061
Ph: +91 80 26731005, Website: www.nezpl.com
Email: info@nezpl.com, nezsvy@gmail.com

PROJECT:
CONSTRUCTION OF ELEVATED ROTARY FLYOVER AT IOC JUNCTION AND
CONSTRUCTION OF ADDITIONAL 2 LANE ROBI AT BYAPPANAHALLI
RAILWAY LEVEL CROSSING

TITLE: GENERAL ALIGNMENT DRAWINGS FOR APPROACHES
PLAN & SECTION DETAILS

DRAWING NO: NEZPLDWG/PRJ204-4-4 DATE: 09.06.2025 SHEET NO: 1 OF 1

☐ APPROVAL ☐ INFORMATION ☐ DRAFT ☐ CONSTRUCTION ☒ TENDER ☐ PRELIMINARY

DESIGNER ONLY APPROVED AND SIGNED NAME COPIES SHALL BE USED FOR CONSTRUCTION

TENDER PURPOSE ONLY