
 
 
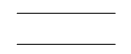
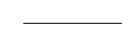
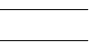
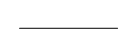
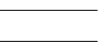
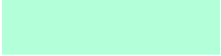
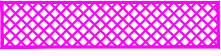
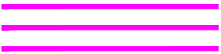


Topographic Survey					
Asphalt Edge		Flag Pole		Median	
Building		Foot Path		Palm Tree	
Bus Stop		Gate		Parking	
Bollard		Handrail		Pole	
Concrete		High Mast Light		Power Pole	
Closed Drain		Light Pole		Post	
Curb Top & Bottom		Lamp Post		Retaining Wall Top & Bottom	
Electrical Box		Manhole	 MH	Road Centreline	
Fence				Road Median	
Road Sign		Sink		Transformer	
Roof Extension		Sky Walk Bridge		Tree	
Safety Barrier		Sports Field		Tunnel	
Security Room		Stairs		Tree Line	
Shed		Telecommunication Tower		Wall	
Shelter		Telephone Box		Water Body	
Side Walk		Temporary Barrier		Water Tank	
Sign Board		Track		Zebra Crossing	
Single Post		Traffic Signal			

Plan	L Profile		
Proposed Tunnel Tube-I		Proposed Road Levels	
Proposed Tunnel Tube-II		Existing Levels	
Proposed Shaft		Proposed NATM	
Proposed Vehicular Cross Passage		Proposed Cut & Cover	
Proposed NATM (Entry Ramp)		Proposed Shaft	
Proposed NATM (Exit Ramp)		G - Gradient %	
Proposed Cut & Cover (Entry Ramp)		Lv - Length of Vertical Curve	
Proposed Cut & Cover (Exit Ramp)		L - Length of Grade(m)	
Proposed Open Cut (Exit Ramp)		K - Ratio Between vertical curve Length & Change of Gradient {Lc/(G2-G1)}	
Proposed Open Cut (Entry Ramp)		e - Superelevation (%)	
Proposed Rights of Way		D - Straight Length of Horizontal Alignment	
Existing Rights of Way		Lc - Length of Circular Curve	
Airport Metro Line			
Metro Line (Phase-1)			
Metro Line (Phase-2)			
Metro Line (Phase-3A)			
R - Radius of Curve			
Dc - Degree of Curvature			
Lc - Length of Circular Curve			
Ts - Tangent Length			
Es - Apex Distance			
LS - Length of Spiral Curve			
Δ - Deflection Angle			
DS - Design Speed Km/Hr			
PC - Point of Curvature			
PT - Point of Tangent			
HIP - Horizontal Intersection Point			



PLAN & PROFILE
TUBE -I & II

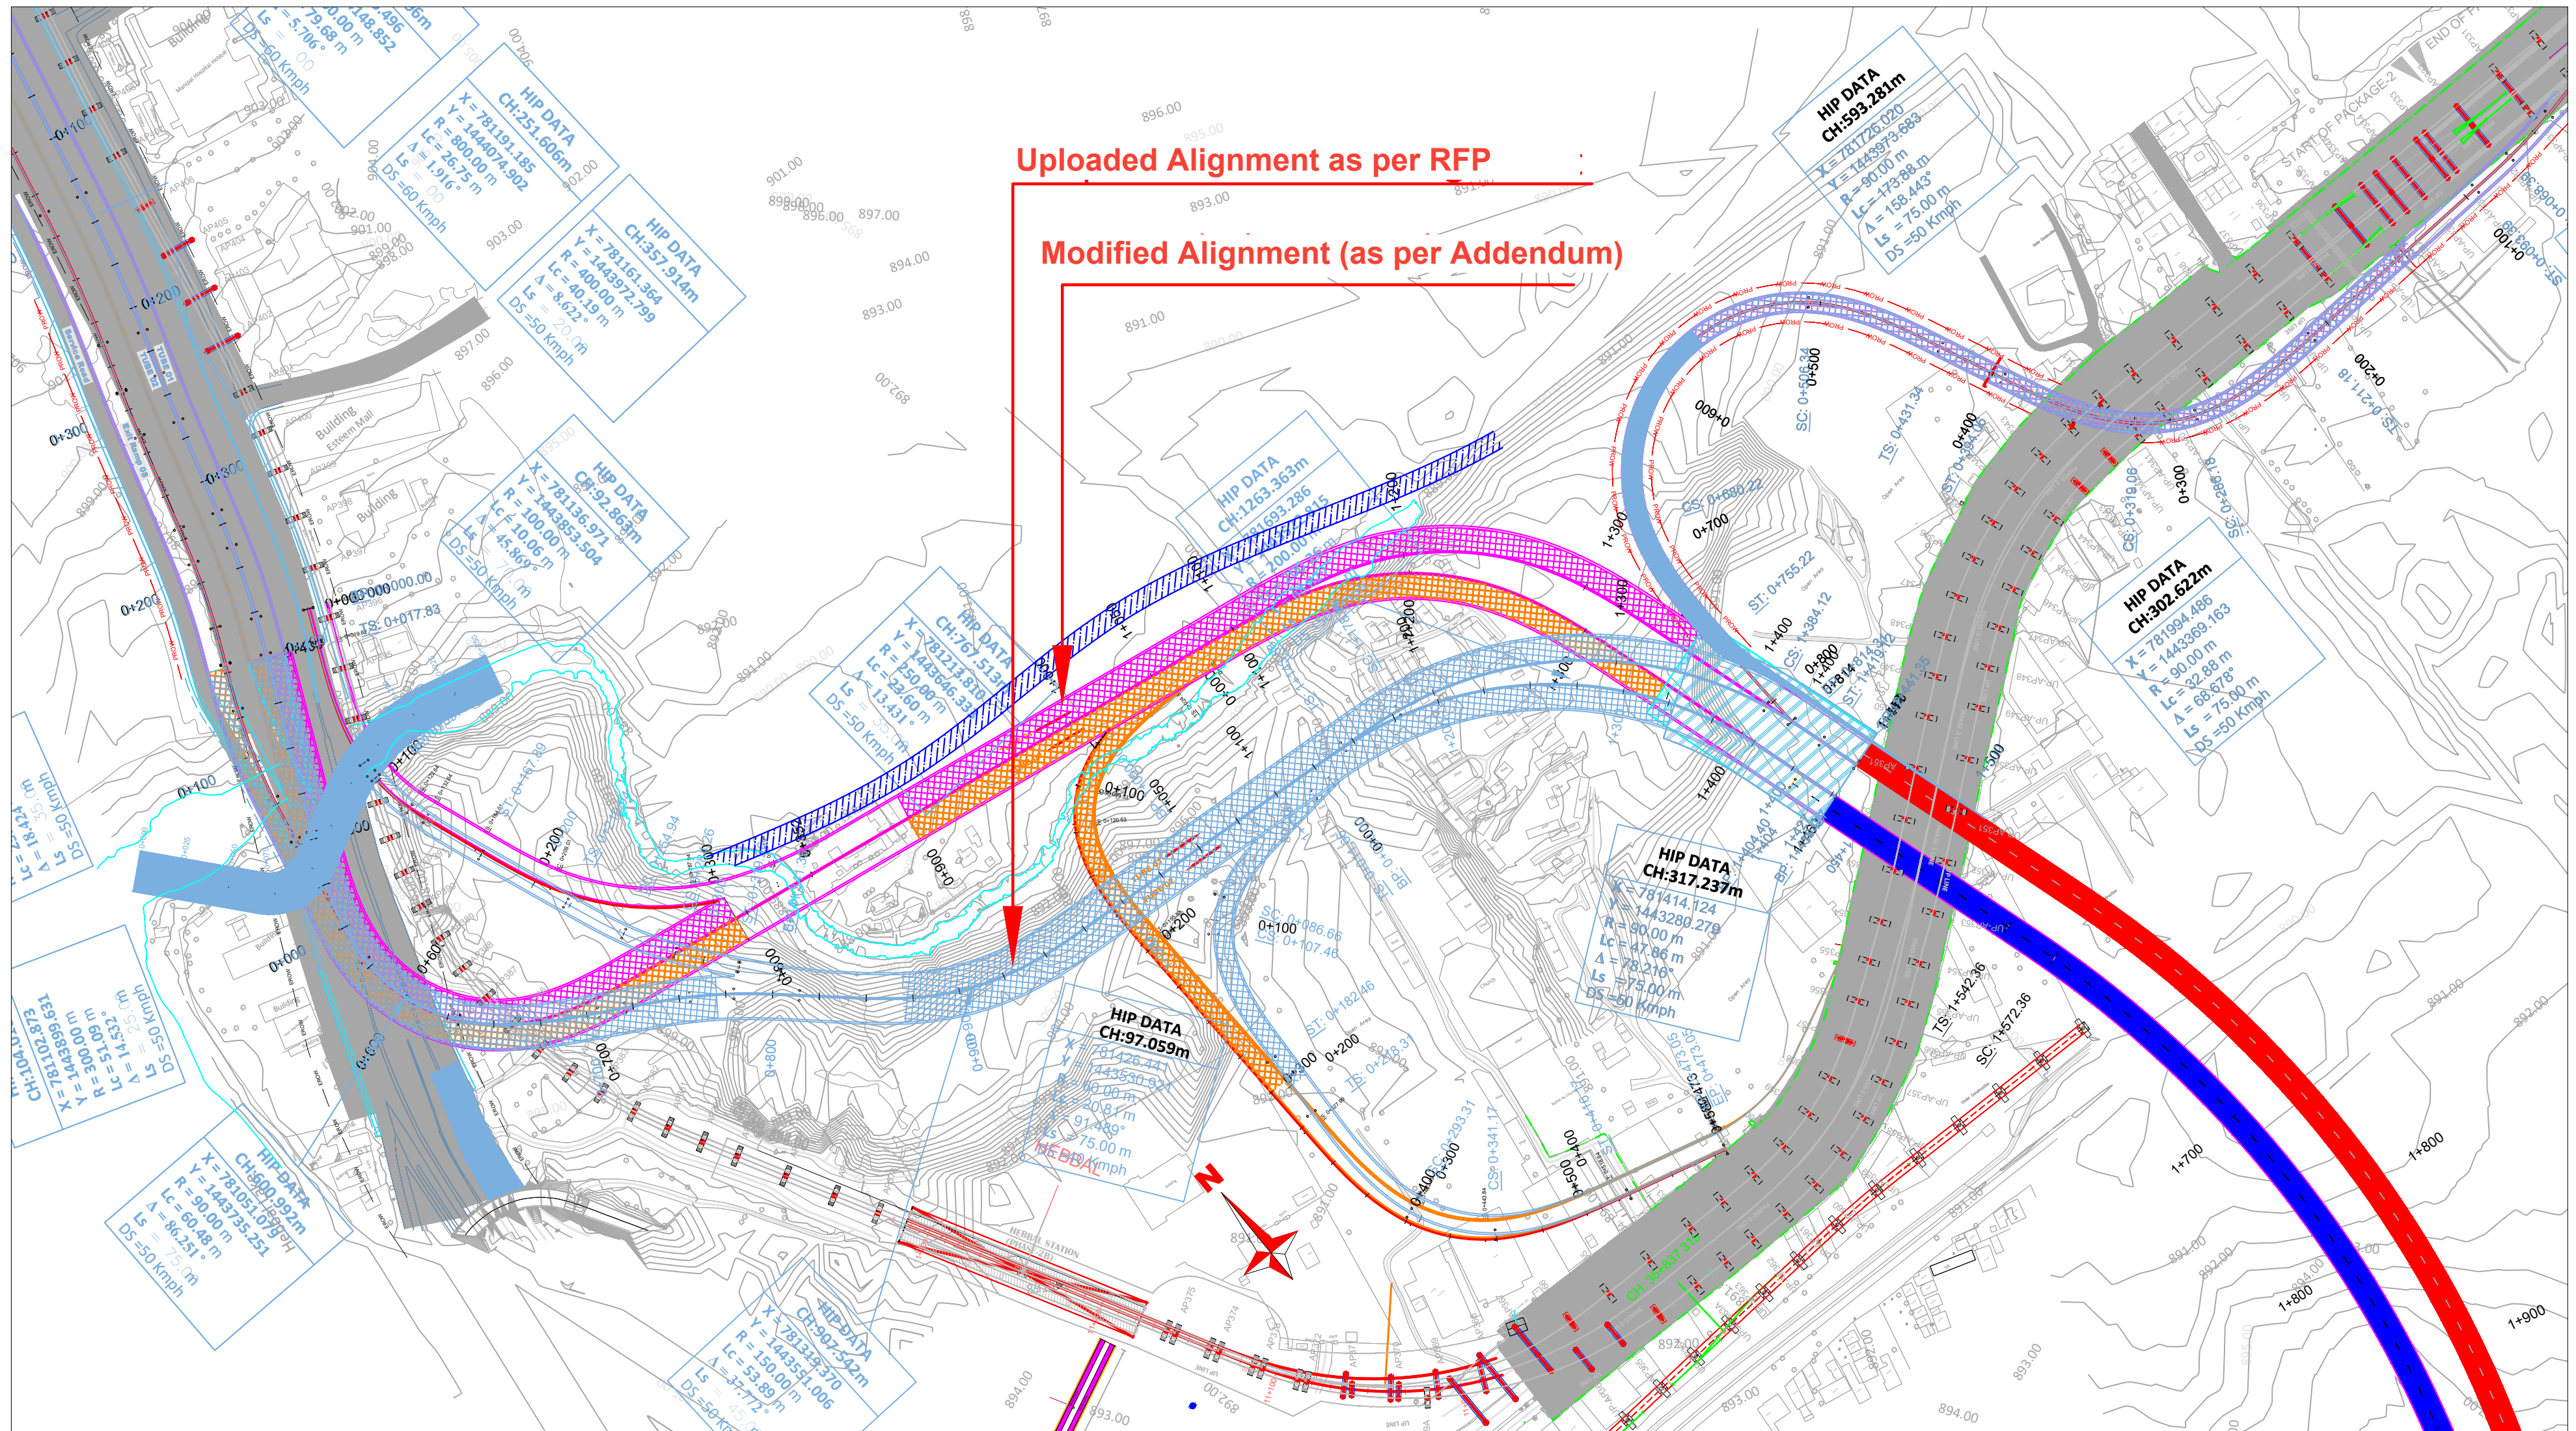

Notes

- 1:-The Modified alignment (on the opposite of the nala) attracts nala diversion as shown in the drawing
- 2:- This option attracts increase in length of the alignments as follow:-
 - Tube-1 by 23.0 m.
 - Tube-2 by 33.0 m.
 - Exit Ramp-7 by 111 m
 - Entry Ramp-1 by 10 m



REVISION	DATE	AMENDMENT / ISSUE DESCRIPTION	CLIENT	AE/Infra Div.-RI,BBMP	CONSULTANT:	FINAL DETAILED PROJECT REPORT	Project
R0	Jan.-2025	-	GOVERNMENT OF KARNATAKA	AEE/Infra Div.-RI,BBMP	RODIC CONSULTANTS PVT. LTD. 1, JAI SINGH MARG (FIRST FLOOR), YMCA CULTURAL CENTRE BUILDING NEW DELHI - 110001 (INDIA)	(Package 1 : Km 0.000 to km 8.748 of North South Corridor connecting Hebbal to Silk Board.)	Construction of twin tube Underground Vehicular Tunnel (3-lane Configuration each) from Hebbal near Esteem Mall junction (Km. 0+000) to Shesadri Road, freedom park (Km 8.748) of North South Corridor including launching and retrieval shaft (at Km 1+375 and Km 5+050), entry exit ramps at Hebbal (Km 0+000) and ORR, entry and Entry & exit ramps at CV Raman Road and Jaymahal road.
			Bruhat Bangalore Mahanagara Palike	EE/Infra Div.-RI,BBMP	GEOCONSULT INDIA PRIVATE LIMITED 04B106 WeWork, Platina Tower MG Road Near Sikanderpur Metro Station Sector 28, Gurugram Haryana INDIA	Scale :- H=:-1:2500 V=:-1:2500 Sheet size: A2	Drawing Title
				EIC- BBMP			Drawing No.
							RC/1640/HO/HBT/TU/DWG/P&P/ 01A/R0

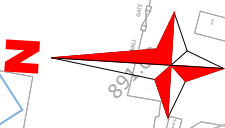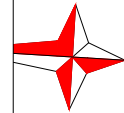

Existing Level (m)



Proposed Level (m)

REVISION	DATE	AMENDMENT \ ISSUE DESCRIPTION	CLIENT	AE/Infra Div.-RI,BBMP	CONSULTANT:	FINAL DETAILED PROJECT REPORT (Package 1 : Km 0.000 to Km 8.748 of North South Corridor connecting Hebbal to Silk Board.)		Project	Construction of twin tube Underground Vehicular Tunnel (3-lane Configuration each) from Hebbal near Esteem Mall junction (Km. 0+000) to Shesadri Road, freedom park (Km 8.748) of North South Corridor including launching and retrieval shaft (at Km 1+375 and Km 5+050), entry exit ramps at Hebbal (Km 0+000), ORR, entry and Entry & exit ramps at CV Raman Road and Jaymahal road.
R0	Jan.-: 2025	-	 GOVERNMENT OF KARNATAKA	AEE/Infra Div.-RI,BBMP	 RODIC CONSULTANTS PVT. LTD. 1, JAI SINGH MARG (FIRST FLOOR), YMCA CULTURAL CENTRE BUILDING NEW DELHI - 110001 (INDIA)	Designed: RR	Scale :- H=-:1:2500 V=-:1:2500	Drawing Title	PLAN & PROFILE (Tube-1 and Tube-2) (Km.0+000 to Km.1+000)
			 Bruhat Bangalore Mahanagara Palike	EE/Infra Div.-RI,BBMP	 GEOCONSULT INDIA PRIVATE LIMITED 04B106 WeWork, Platina Tower MG Road Near Sikanderpur Metro Station Sector 28, Gurgaon Haryana INDIA	Drawn: SS		Drawing No.	RC/1640/HO/HBT/TU/DWG/P&P/ 01/R0
				EIC- BBMP		Checked: AT			
						Approved: HRY	Sheet size: A2		

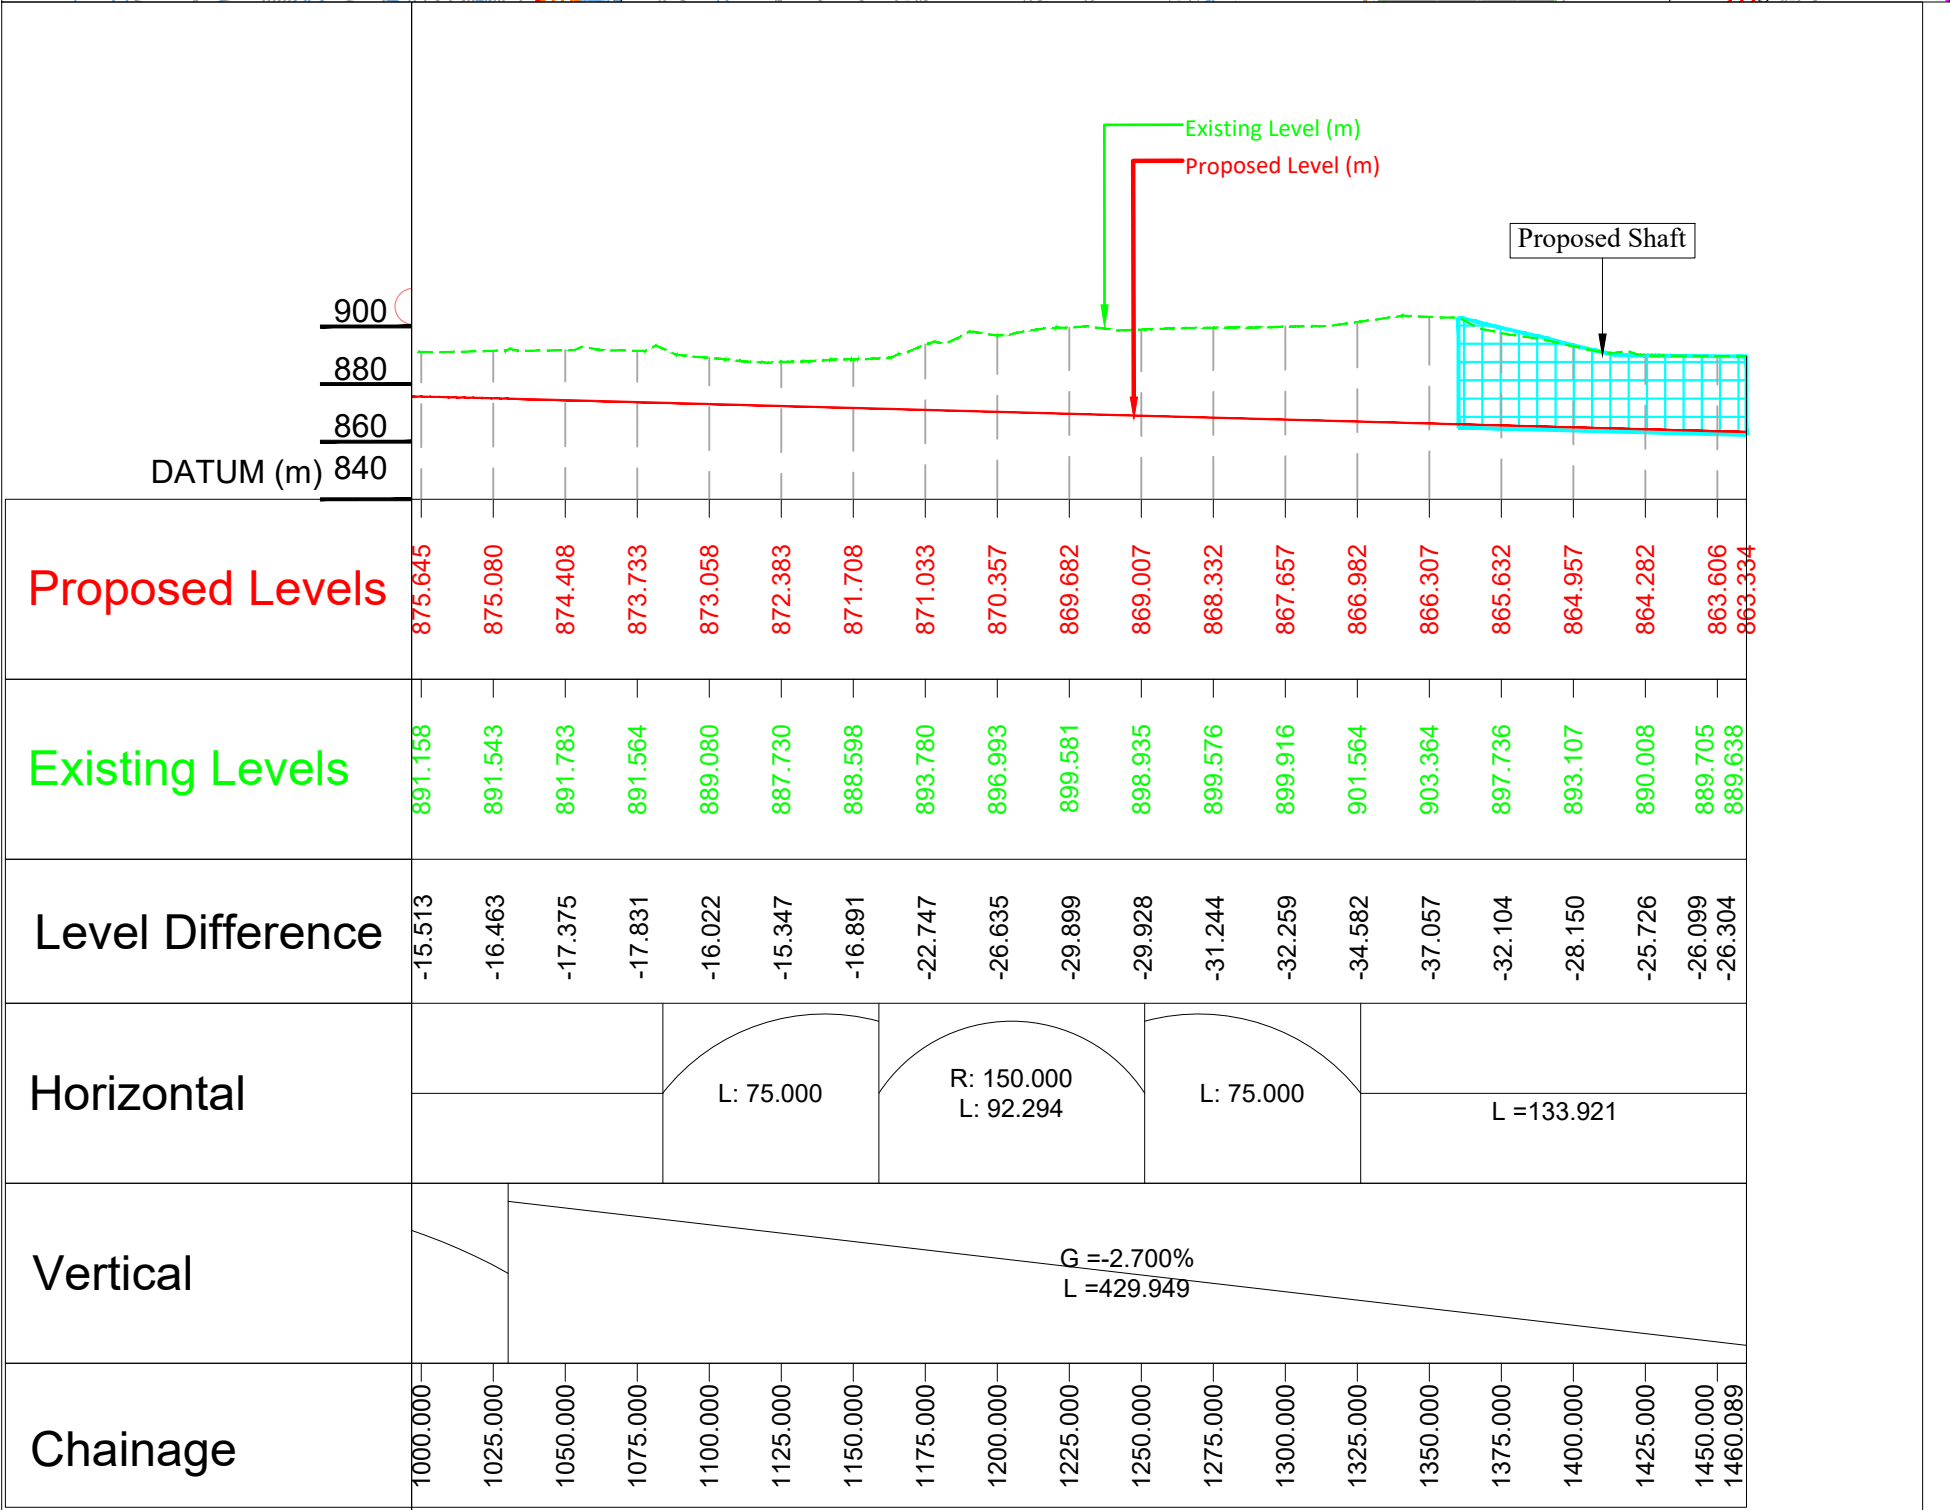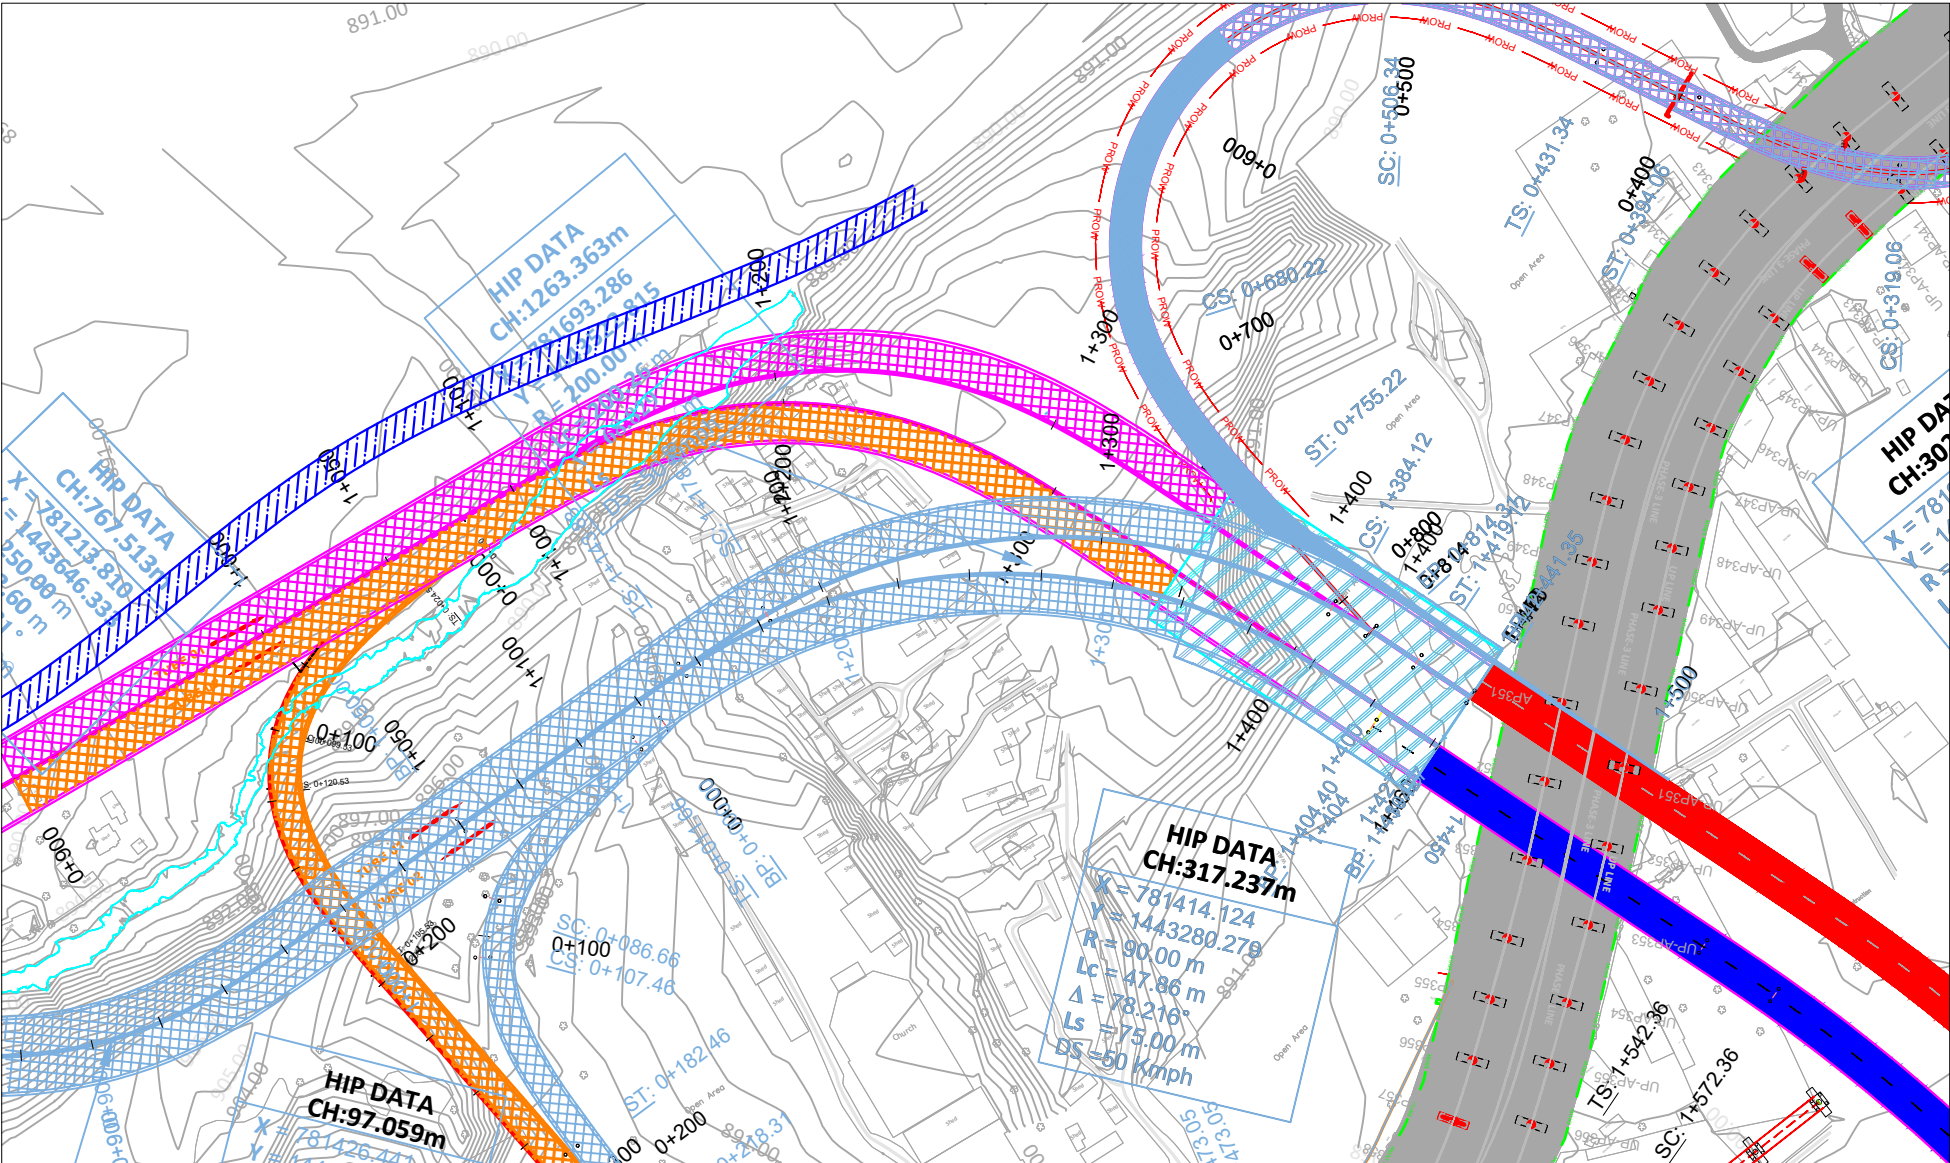



REVISION	DATE	AMENDMENT \ ISSUE DESCRIPTION	CLIENT	AE/Infra Div.-RI,BBMP	CONSULTANT:	FINAL DETAILED PROJECT REPORT	Project
R0	Jan.-: 2025	-	GOVERNMENT OF KARNATAKA	AEE/Infra Div.-RI,BBMP	RODIC CONSULTANTS PVT. LTD.	(Package 1 : Km 0.000 to km 8.748 of North South Corridor connecting Hebbal to Silk Board.)	Construction of twin tube Underground Vehicular Tunnel (3-lane Configuration each) from Hebbal near Esteem Mall junction (Km. 0+000) to Shesadri Road, freedom park (Km 8.748) of North South Corridor including launching and retrieval shaft (at Km 1+375 and Km 5+050), entry exit ramps at Hebbal (Km 0+000) and ORR, entry and Entry & exit ramps at CV Raman Road and Jaymahal road.
			Bruhat Bangalore Mahanagara Palike	EE/Infra Div.-RI,BBMP	GEOCONSULT INDIA PRIVATE LIMITED	Designed: RR Drawn: SS Checked: AT Approved: HRY	PLAN & PROFILE (Tube-1 and Tube-2) (Km.1+000 to Km.1+427)
				EIC- BBMP	04B106 WeWork, Platina Tower MG Road Near Sikanderpur Metro Station Sector 28, Gurugram Haryana INDIA	Scale :- H=-:1:2500 V=-:1:2500 Sheet size: A2	Drawing No. RC/1640/HO/HBT/TU/DWG/P&P/ 01A/R0

PLAN & PROFILE
(HEBBAL TUBE -I)

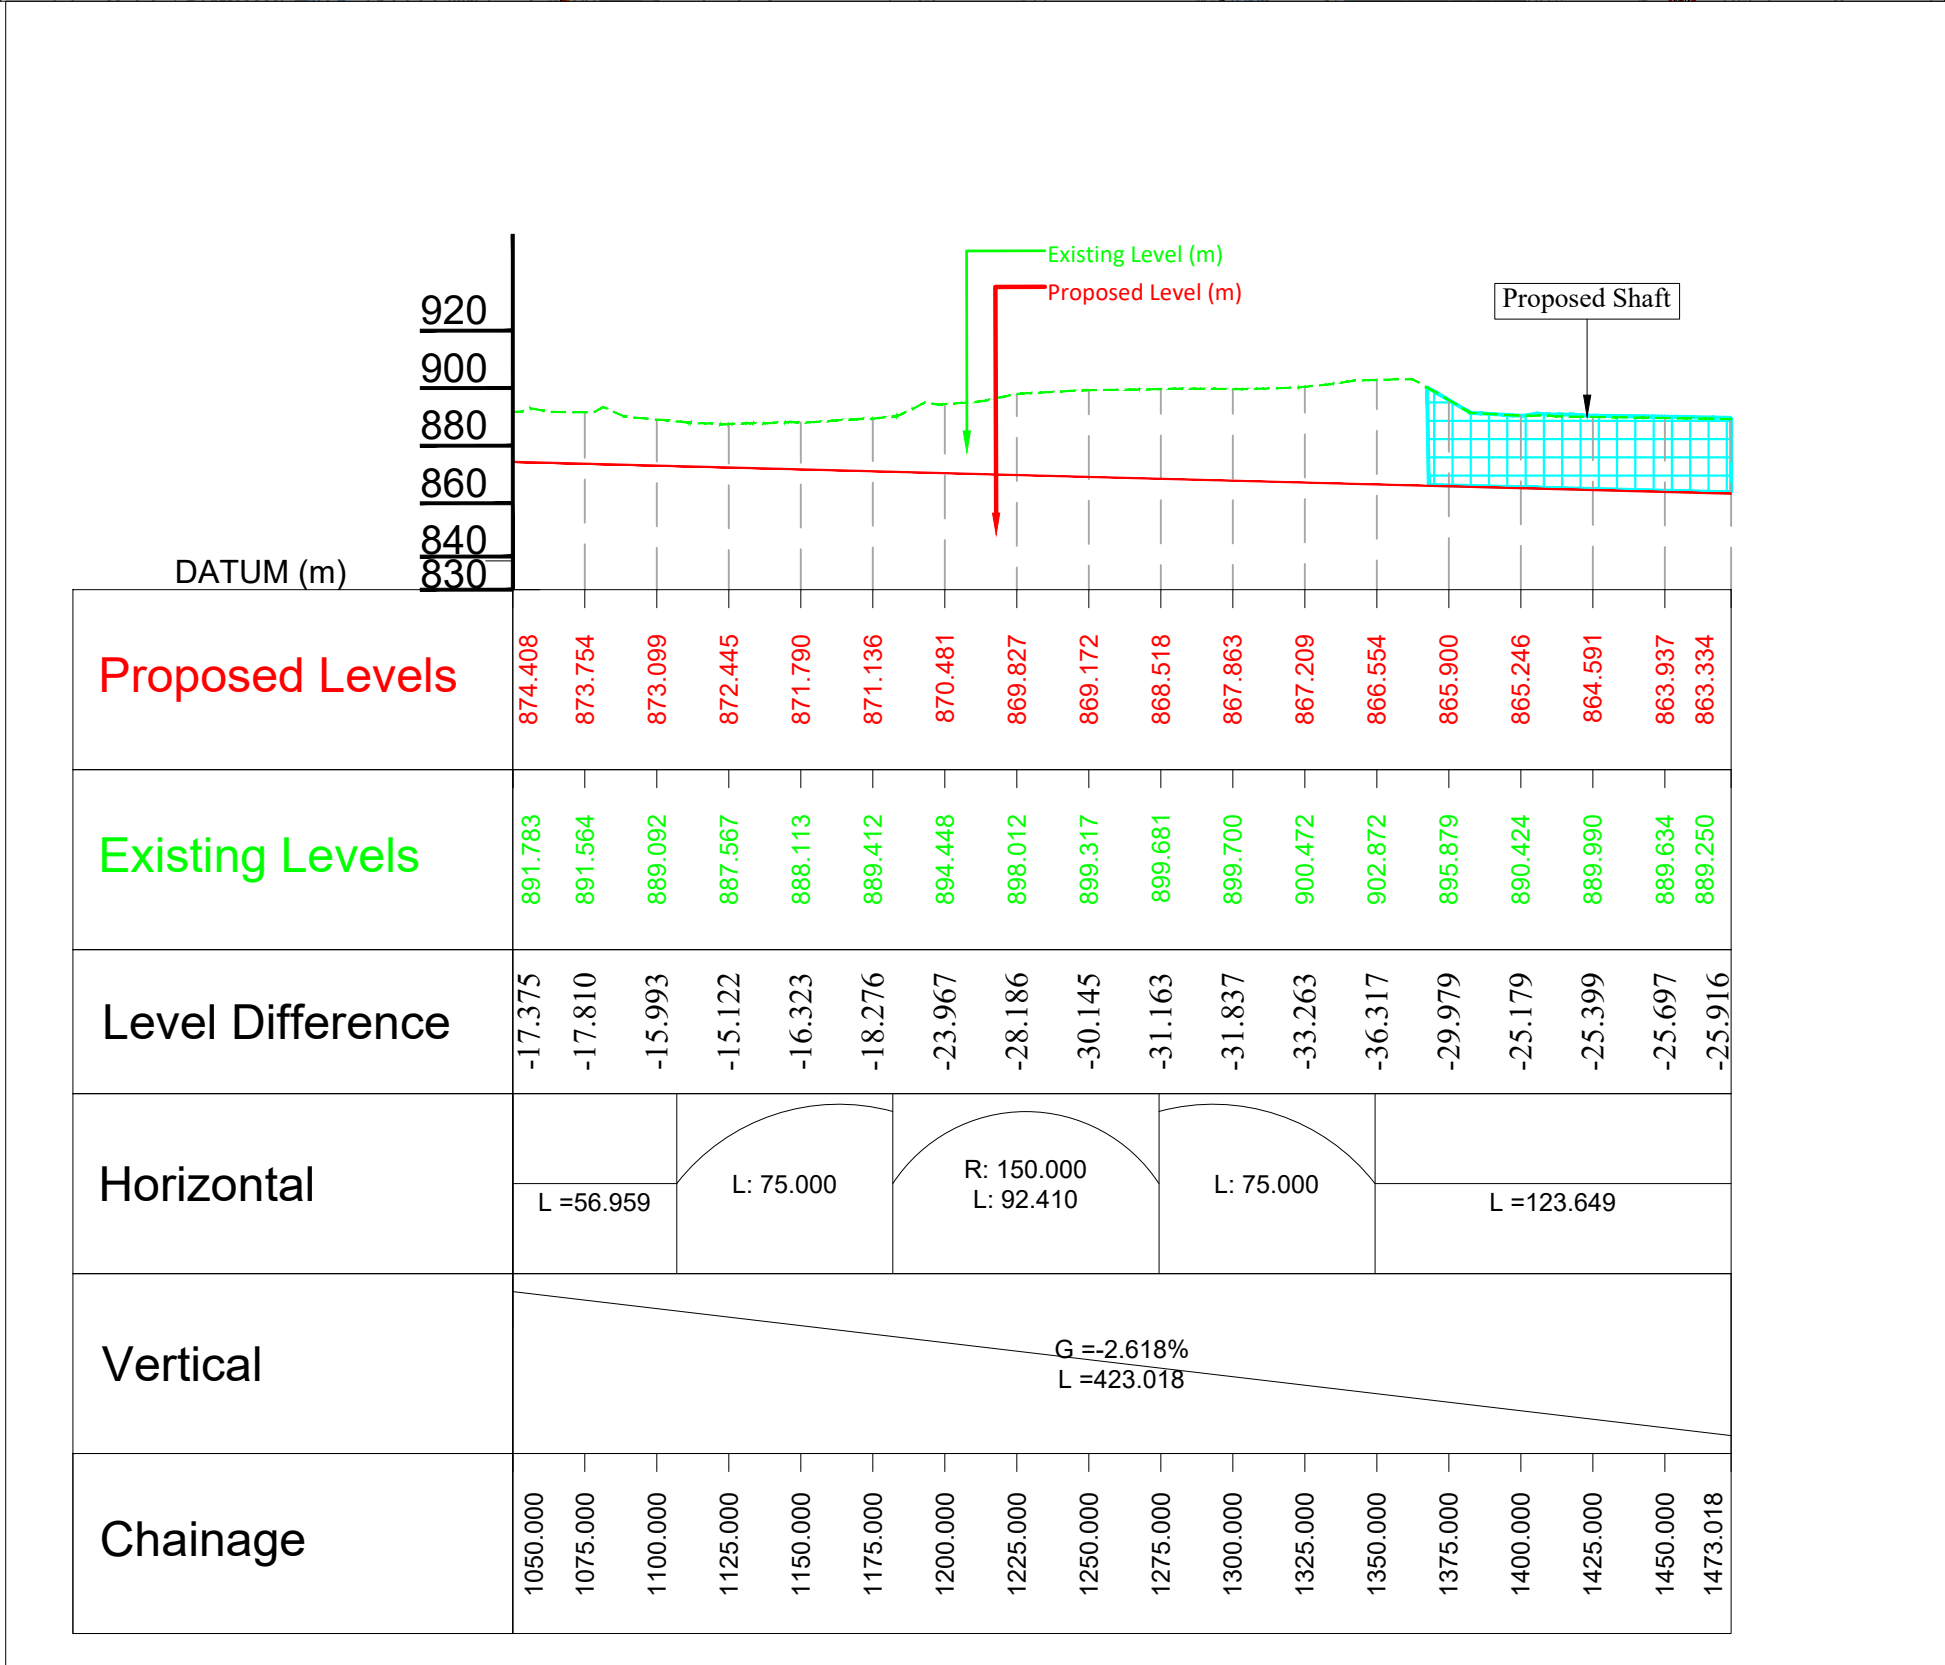
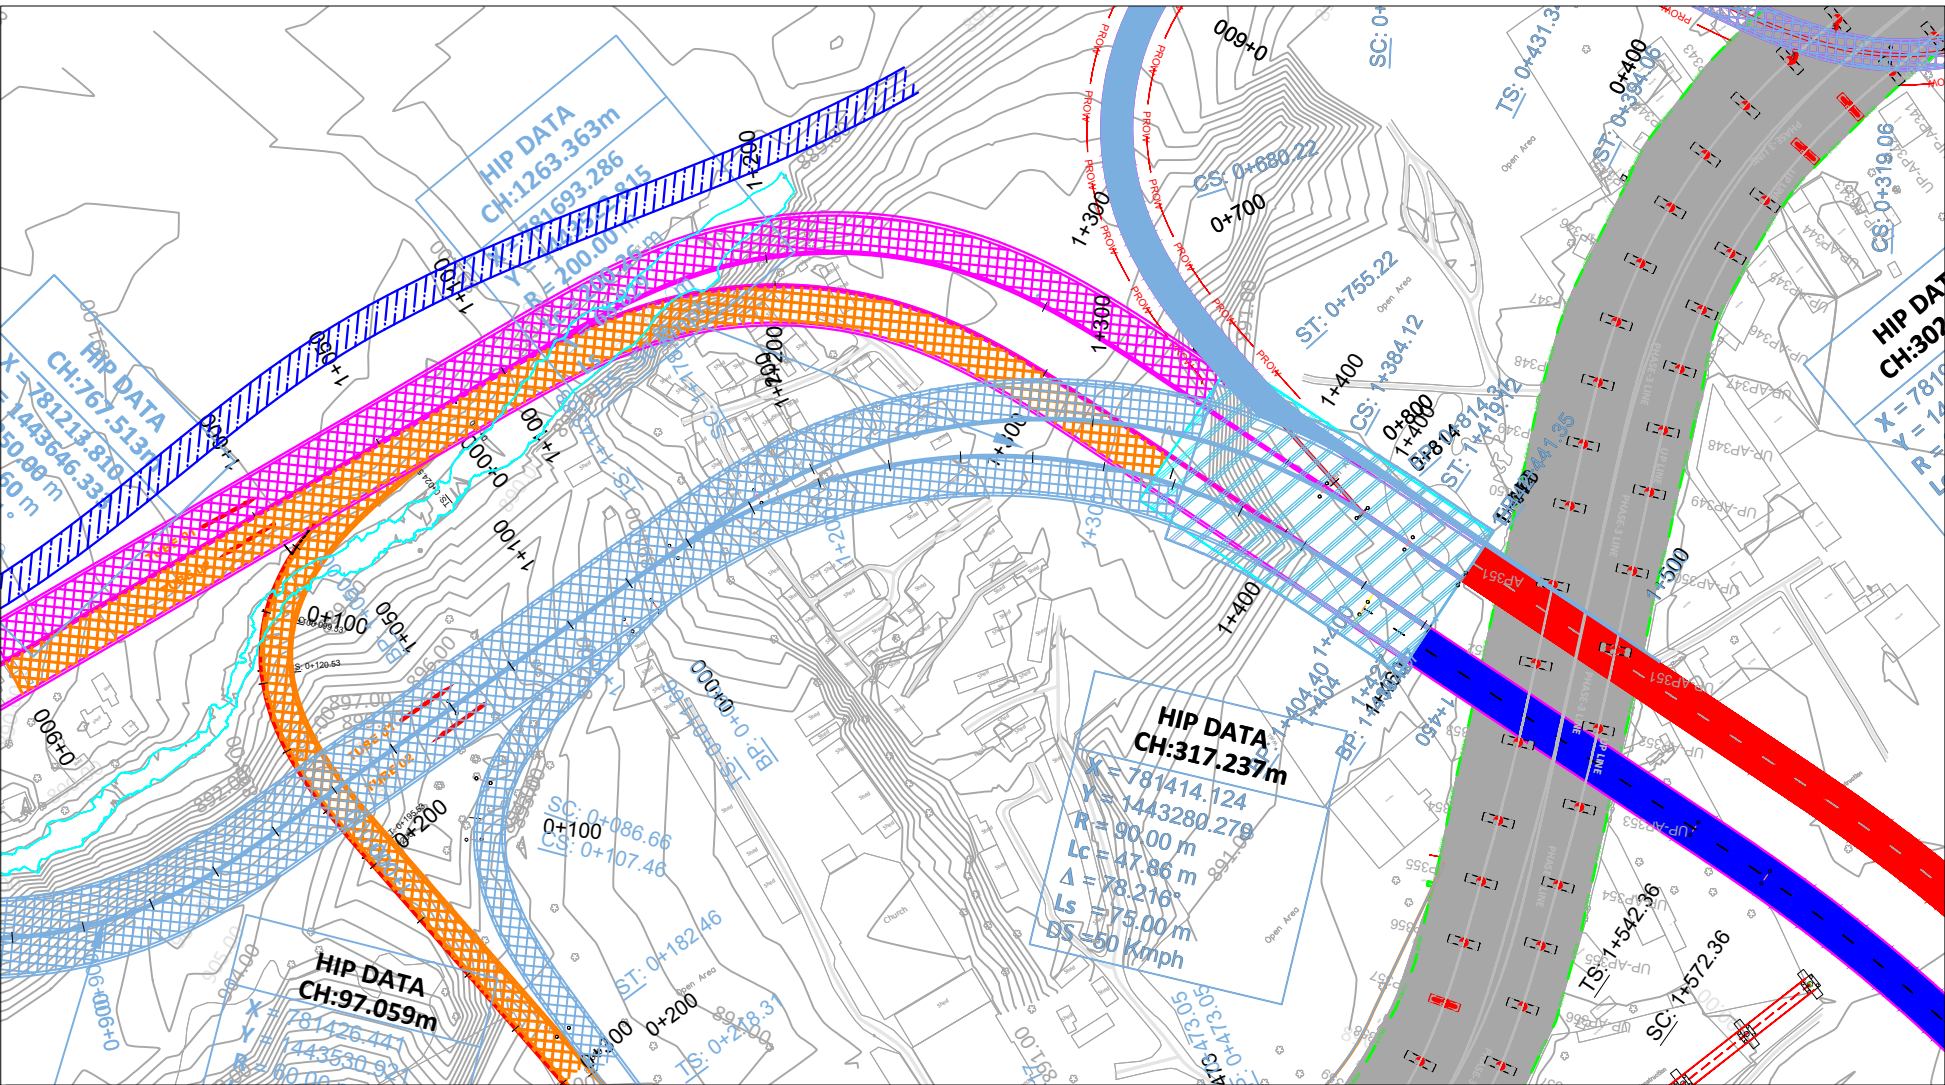


REVISION	DATE	AMENDMENT \ ISSUE DESCRIPTION	CLIENT	AE/Infra Div.-RI,BBMP	CONSULTANT:	FINAL DETAILED PROJECT REPORT	Project
R0	Jan.-: 2025	-	GOVERNMENT OF KARNATAKA	AEE/Infra Div.-RI,BBMP	RODIC CONSULTANTS PVT. LTD.	(Package 1 : Km 0.000 to km 8.748 of North South Corridor connecting Hebbal to Silk Board.)	Construction of twin tube Underground Vehicular Tunnel (3-lane Configuration each) from Hebbal near Esteem Mall junction (Km. 0+000) to Shesadri Road, freedom park (Km 8.748) of North South Corridor including launching and retrieval shaft (at Km 1+375 and Km 5+050), entry exit ramps at Hebbal (Km 0+000) and ORR, entry and Entry & exit ramps at CV Raman Road and Jaymahal road.
			Bruhat Bangalore Mahanagara Palike	EE/Infra Div.-RI,BBMP	GEOCONSULT INDIA PRIVATE LIMITED	Designed: RR	Scale :- H=-:1:2500
				EIC- BBMP	04B106 WeWork, Platina Tower MG Road Near Sikanderpur Metro Station Sector 28, Gurugram Haryana INDIA	Drawn: SS	V=-:1:2500
						Checked: AT	Sheet size: A2
						Approved: HRY	
							Drawing Title
							PLAN & PROFILE (HEBBAL TUBE 1)
							(Km.1+050 to Km.1+473)
							Drawing No.
							RC/1640/HO/HBT/TU/DWG/P&P/ 01A/R0

PLAN & PROFILE
(EXIT RAMP -8)

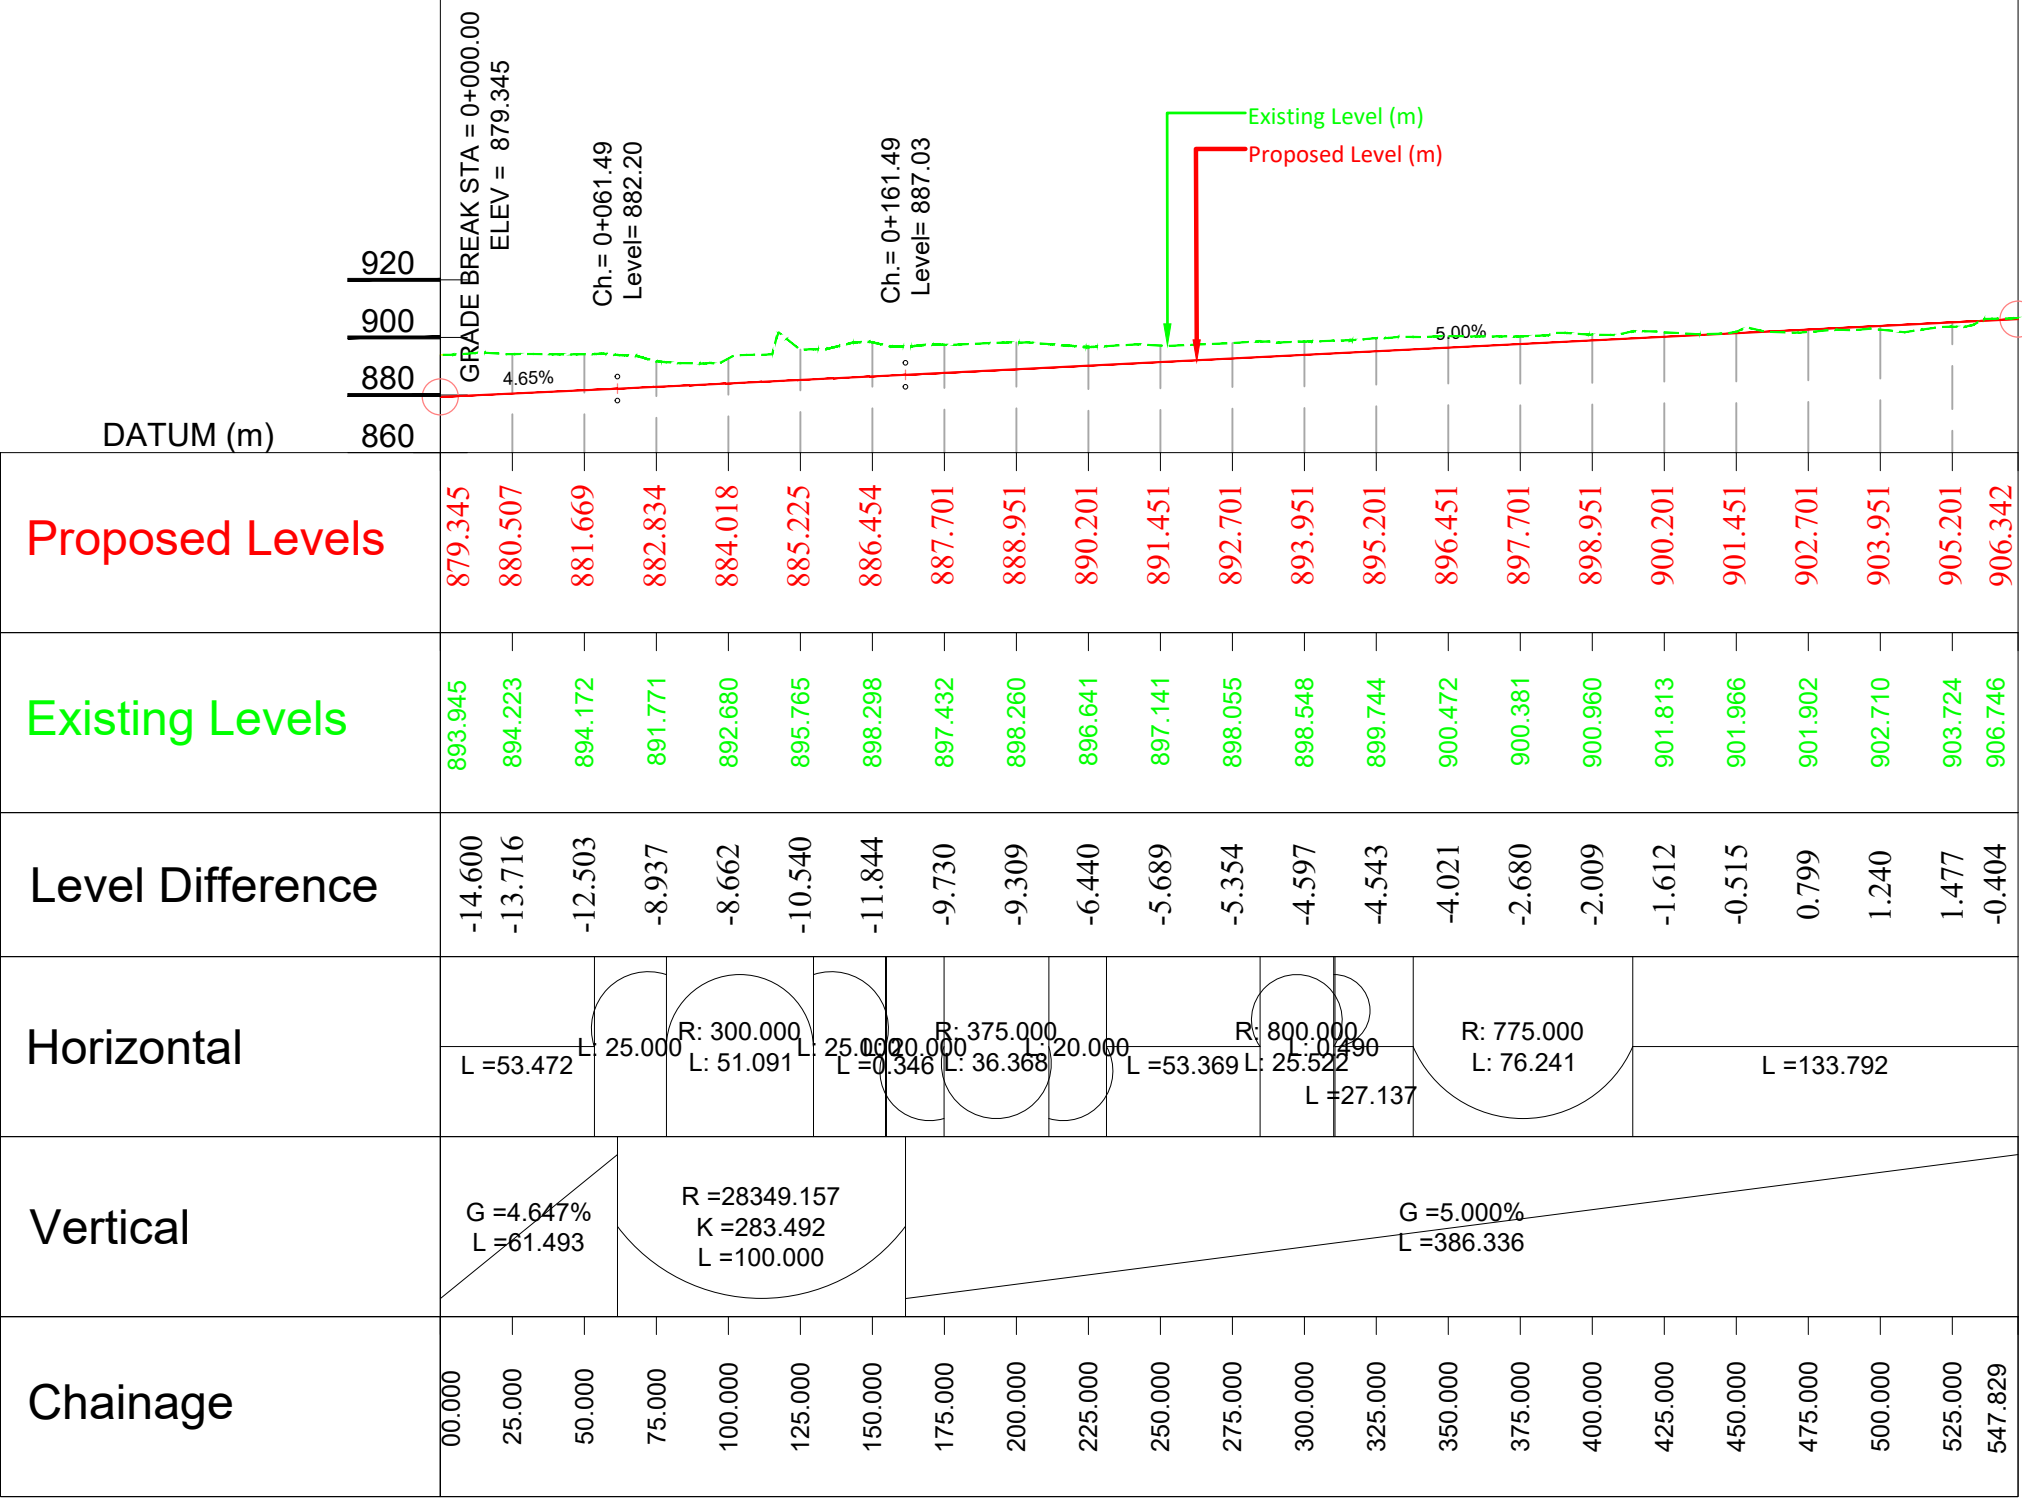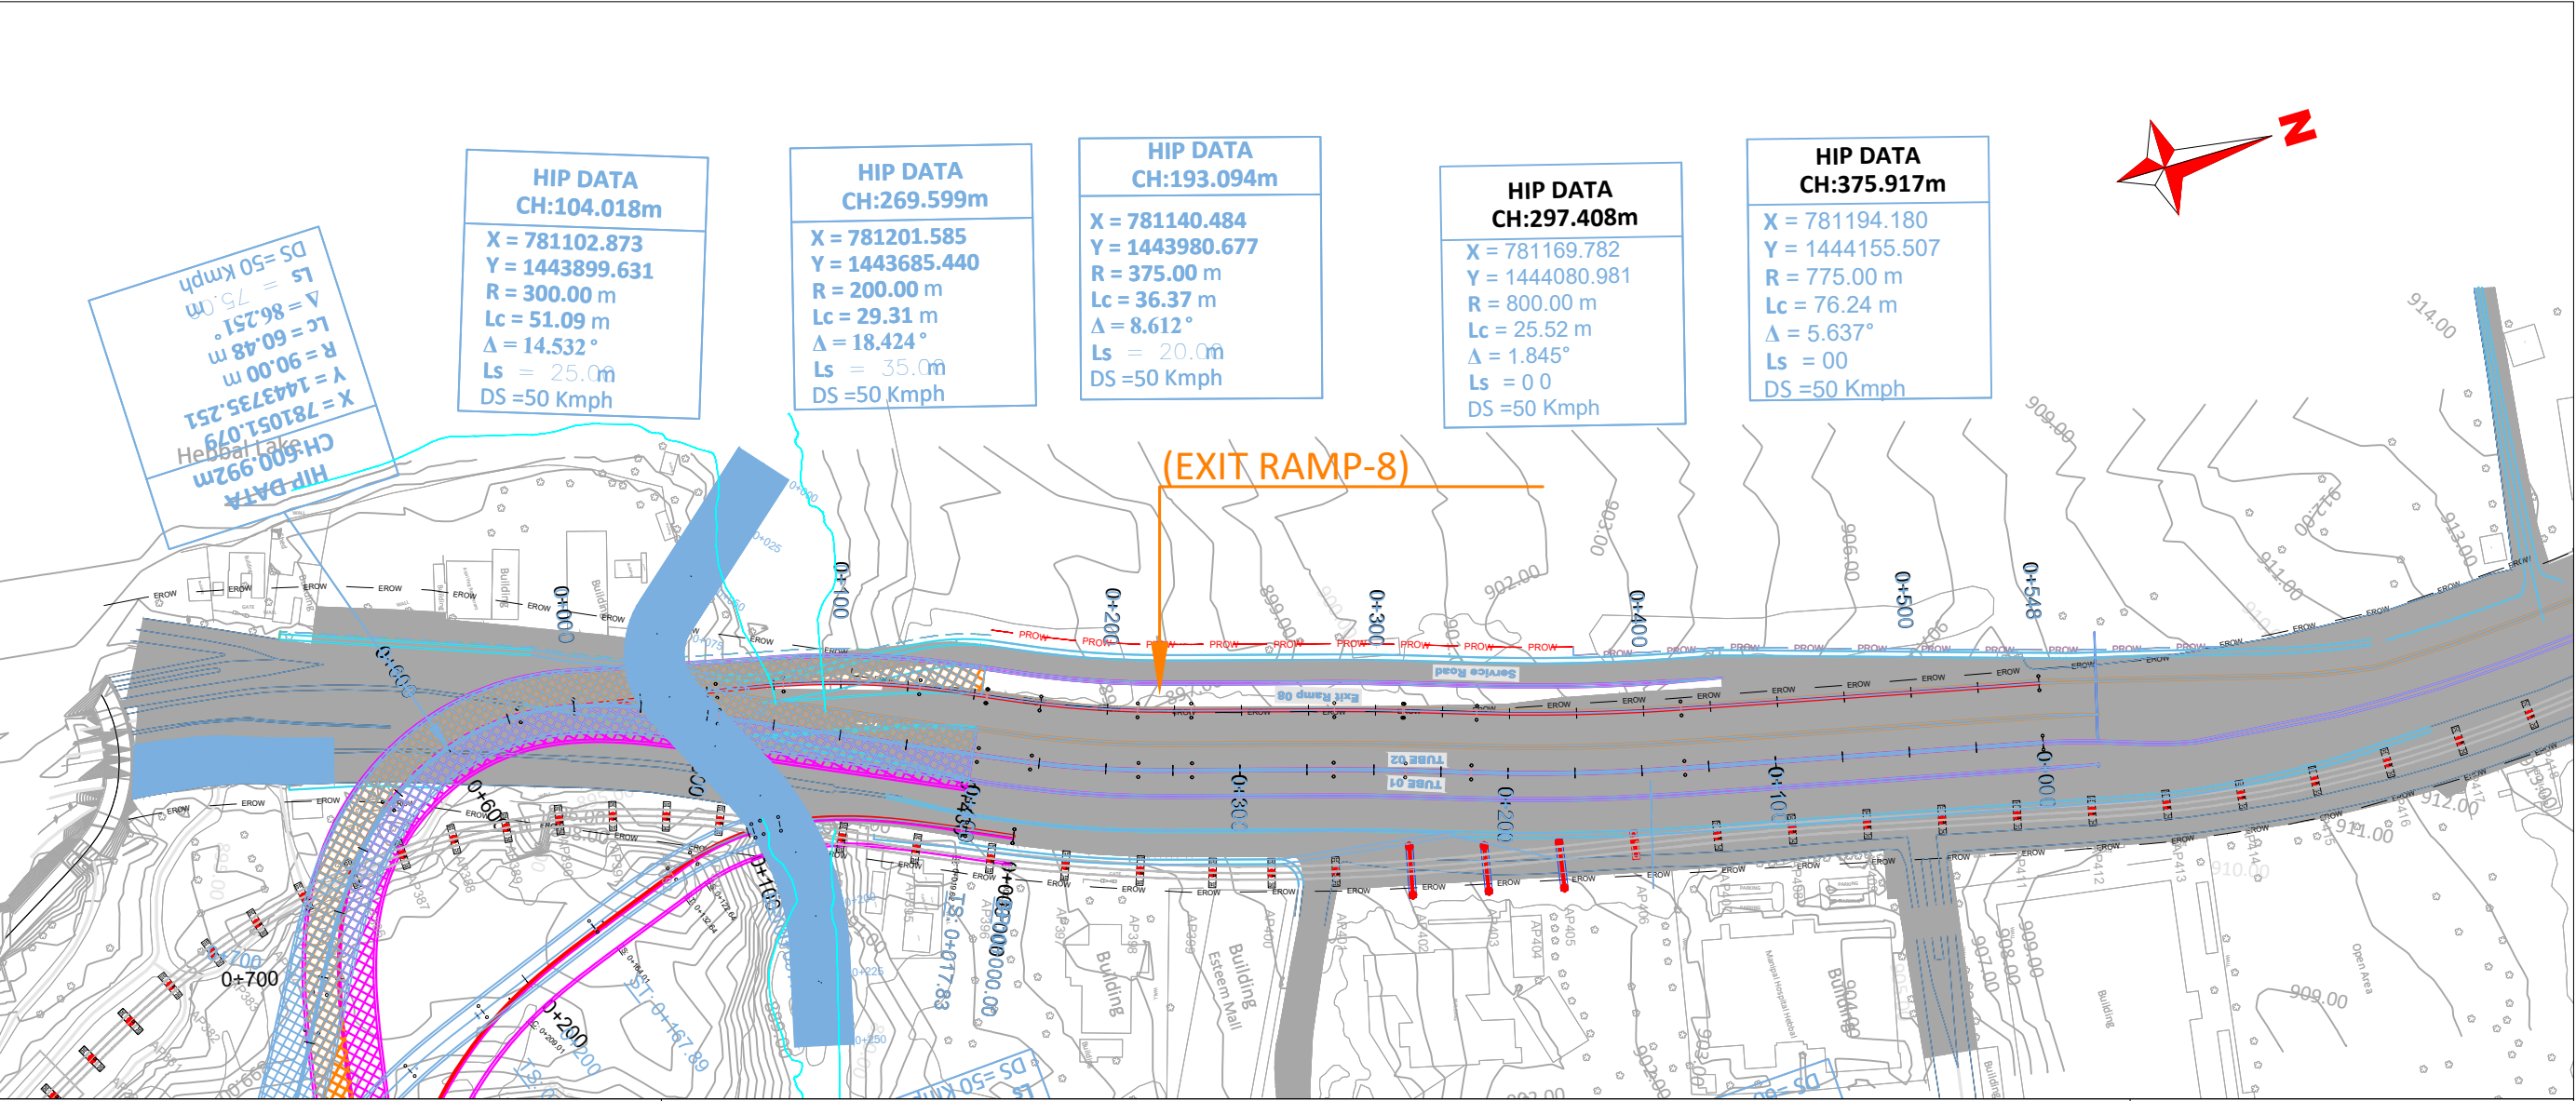


PLAN & PROFILE
(EXIT RAMP - 7)

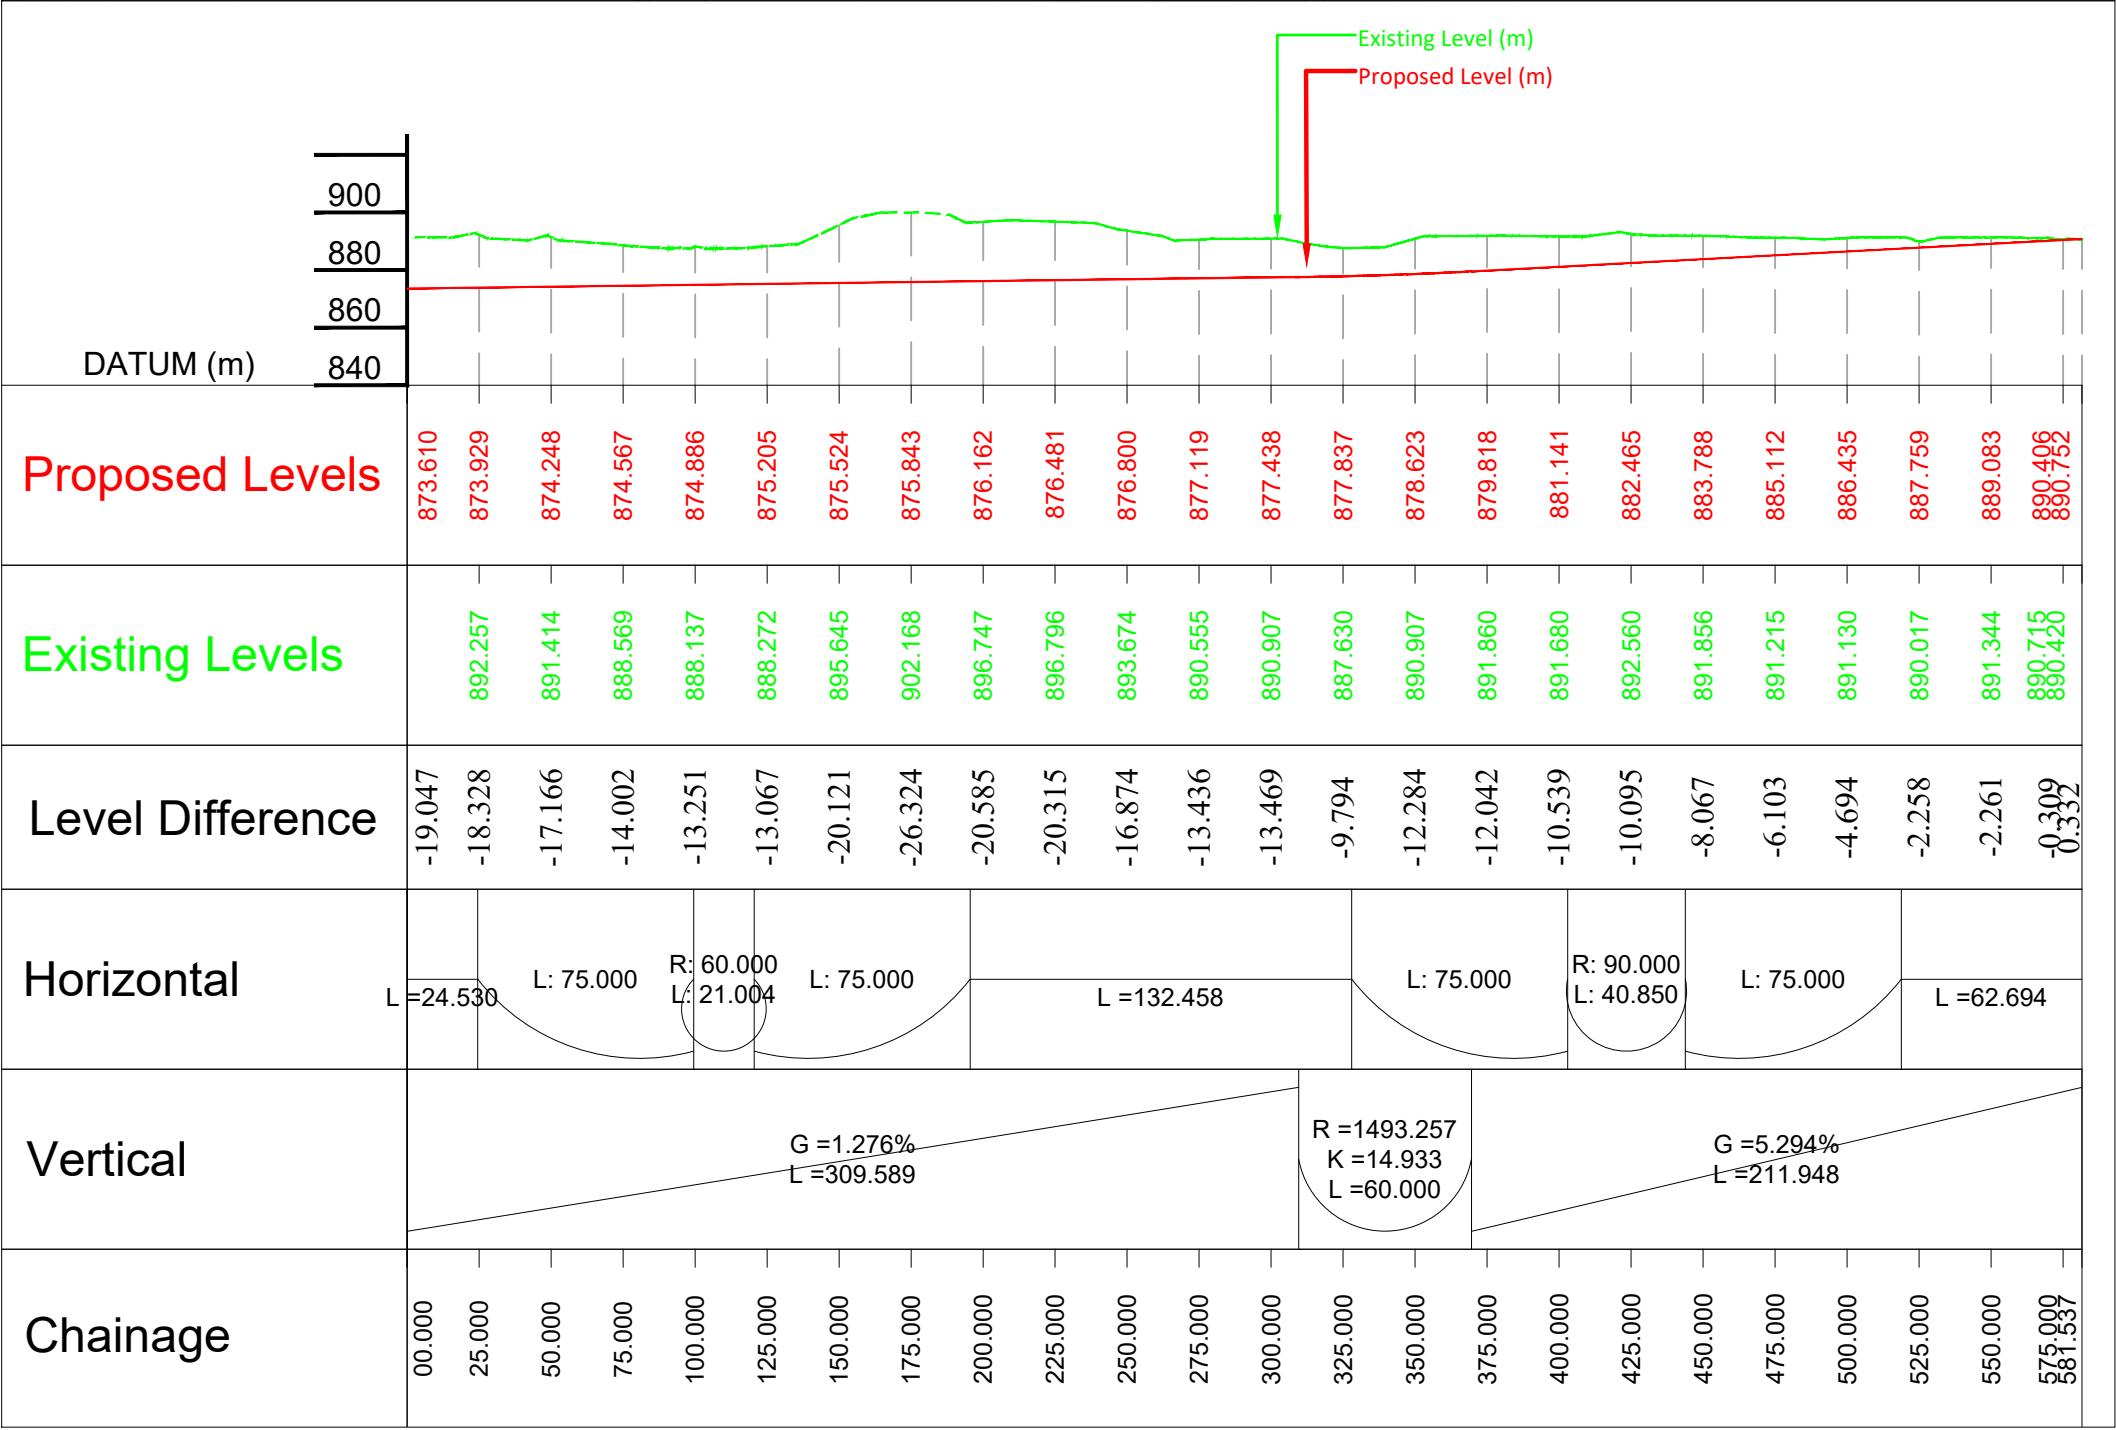
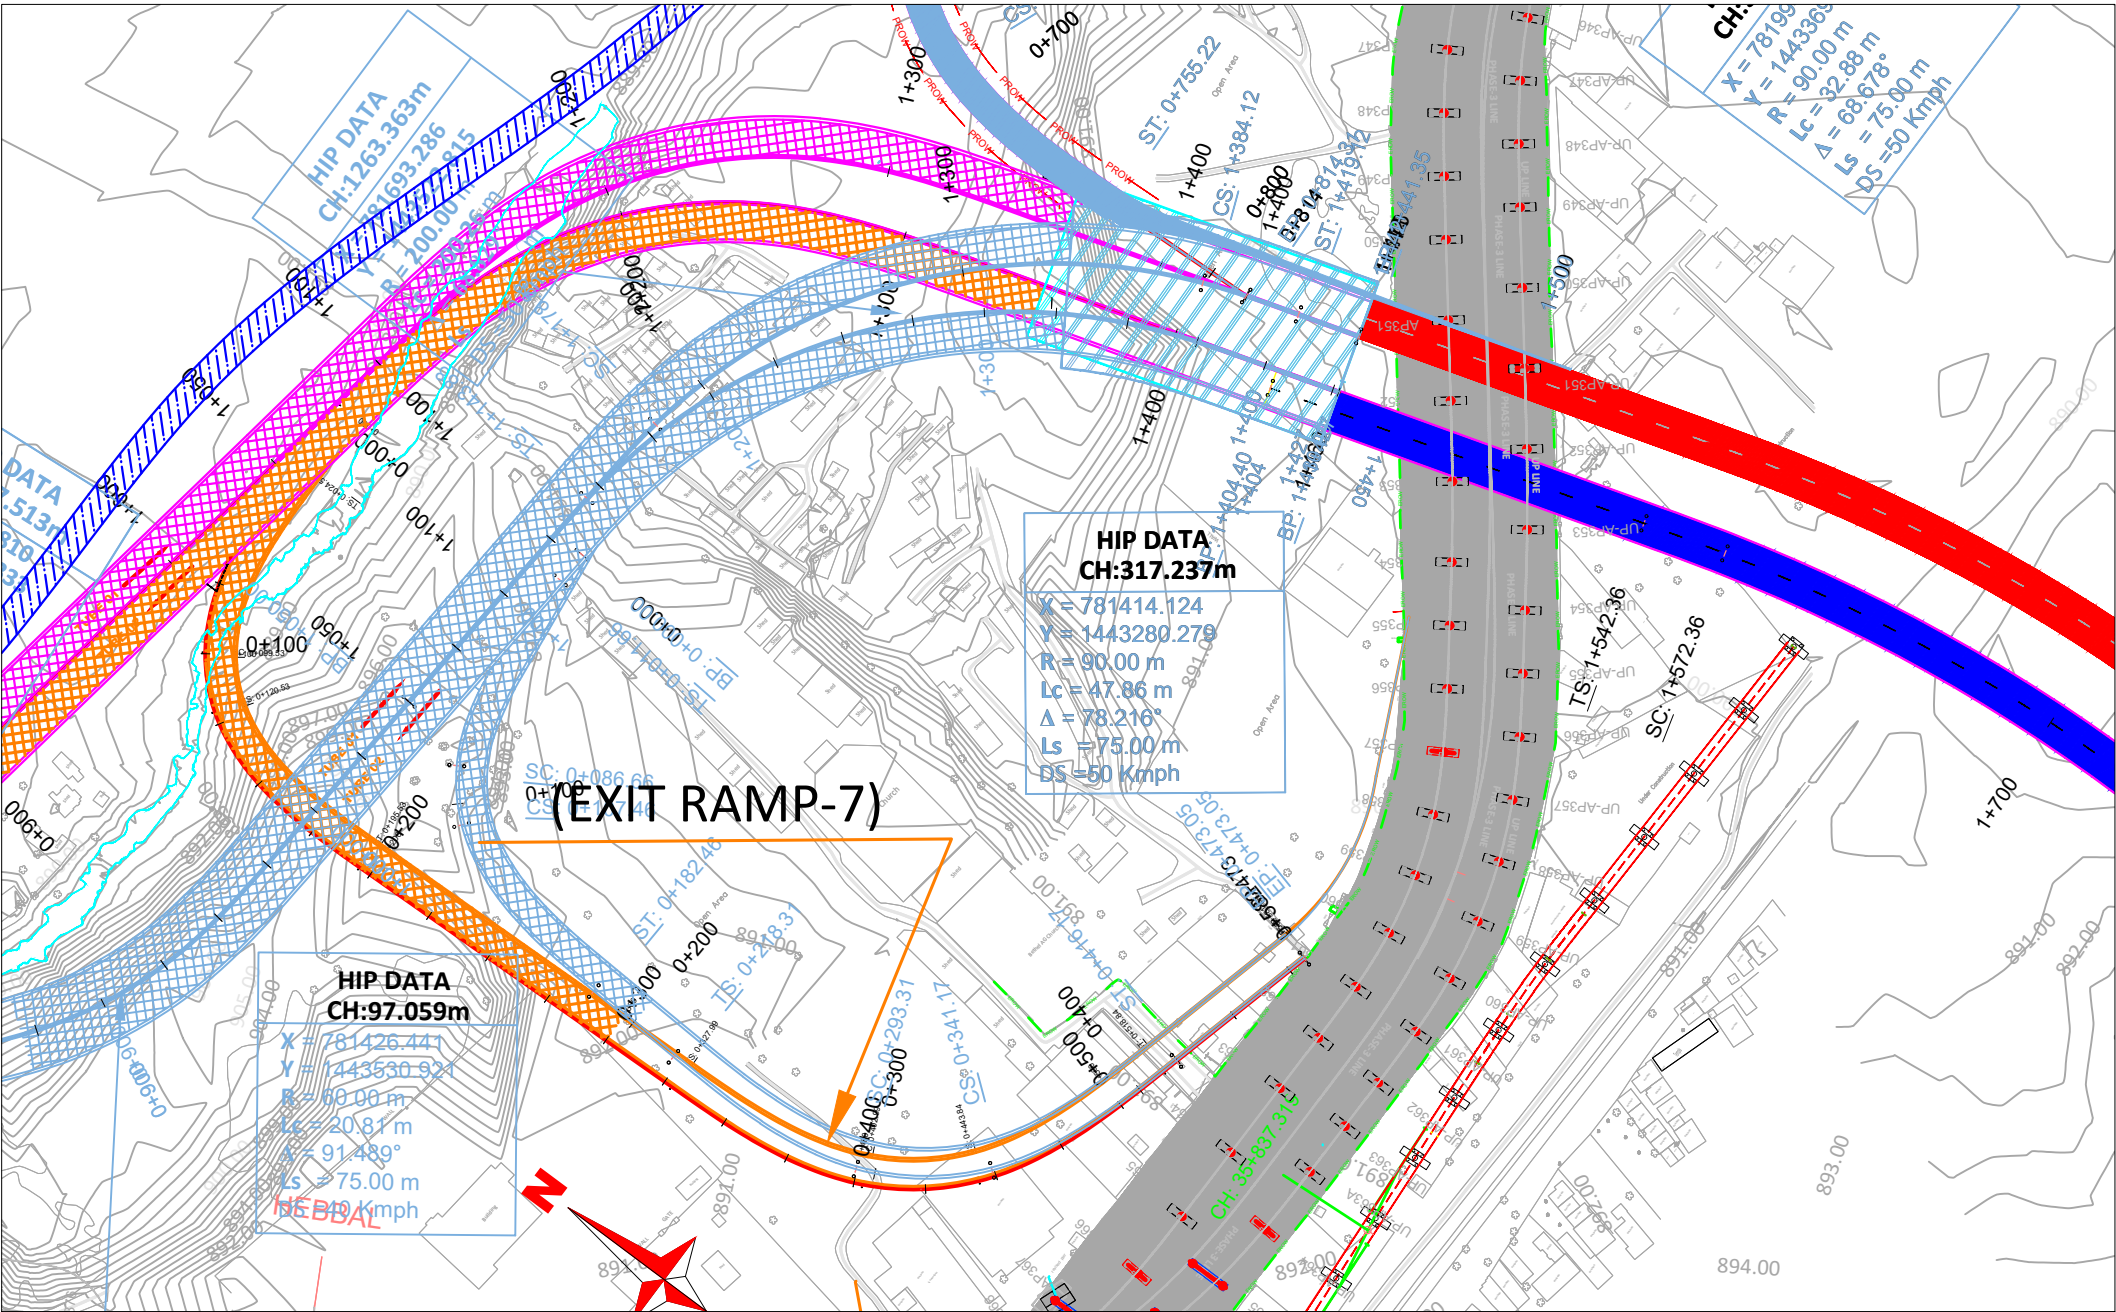


REVISION	DATE	AMENDMENT \ ISSUE DESCRIPTION	CLIENT	AE/Infra Div.-RI,BBMP	CONSULTANT:	FINAL DETAILED PROJECT REPORT	Project
R0	Jan.-: 2025	-	GOVERNMENT OF KARNATAKA	AEE/Infra Div.-RI,BBMP	RODIC CONSULTANTS PVT. LTD. 1, JAI SINGH MARG (FIRST FLOOR), YMCA CULTURAL CENTRE BUILDING NEW DELHI - 110001 (INDIA)	(Package 1 : Km 0.000 to km 8.748 of North South Corridor connecting Hebbal to Silk Board.)	Construction of twin tube Underground Vehicular Tunnel (3-lane Configuration each) from Hebbal near Esteem Mall junction (Km. 0+000) to Shesadri Road, freedom park (Km 8.748) of North South Corridor including launching and retrieval shaft (at Km 1+375 and Km 5+050), entry exit ramps at Hebbal (Km 0+000) and ORR, entry and Entry & exit ramps at CV Raman Road and Jaymahal road.
			Bruhat Bangalore Mahanagara Palike	EE/Infra Div.-RI,BBMP	GEOCONSULT INDIA PRIVATE LIMITED 04B106 WeWork, Platina Tower MG Road Near Sikanderpur Metro Station Sector 28, Gurugram Haryana INDIA	Designed: RR Drawn: SS Checked: AT Approved: HRY	Project
				EIC- BBMP		Scale :- H=-:1:2500 V=-:1:2500 Sheet size: A2	Drawing Title
							Drawing No.
							RC/1640/HO/HBT/TU/DWG/P&P/ 01/R0
							PLAN & PROFILE (EXIT RAMP-7) (Km.0+000 to Km.0+581)

PLAN & PROFILE
(ENTRY RAMP - 1)

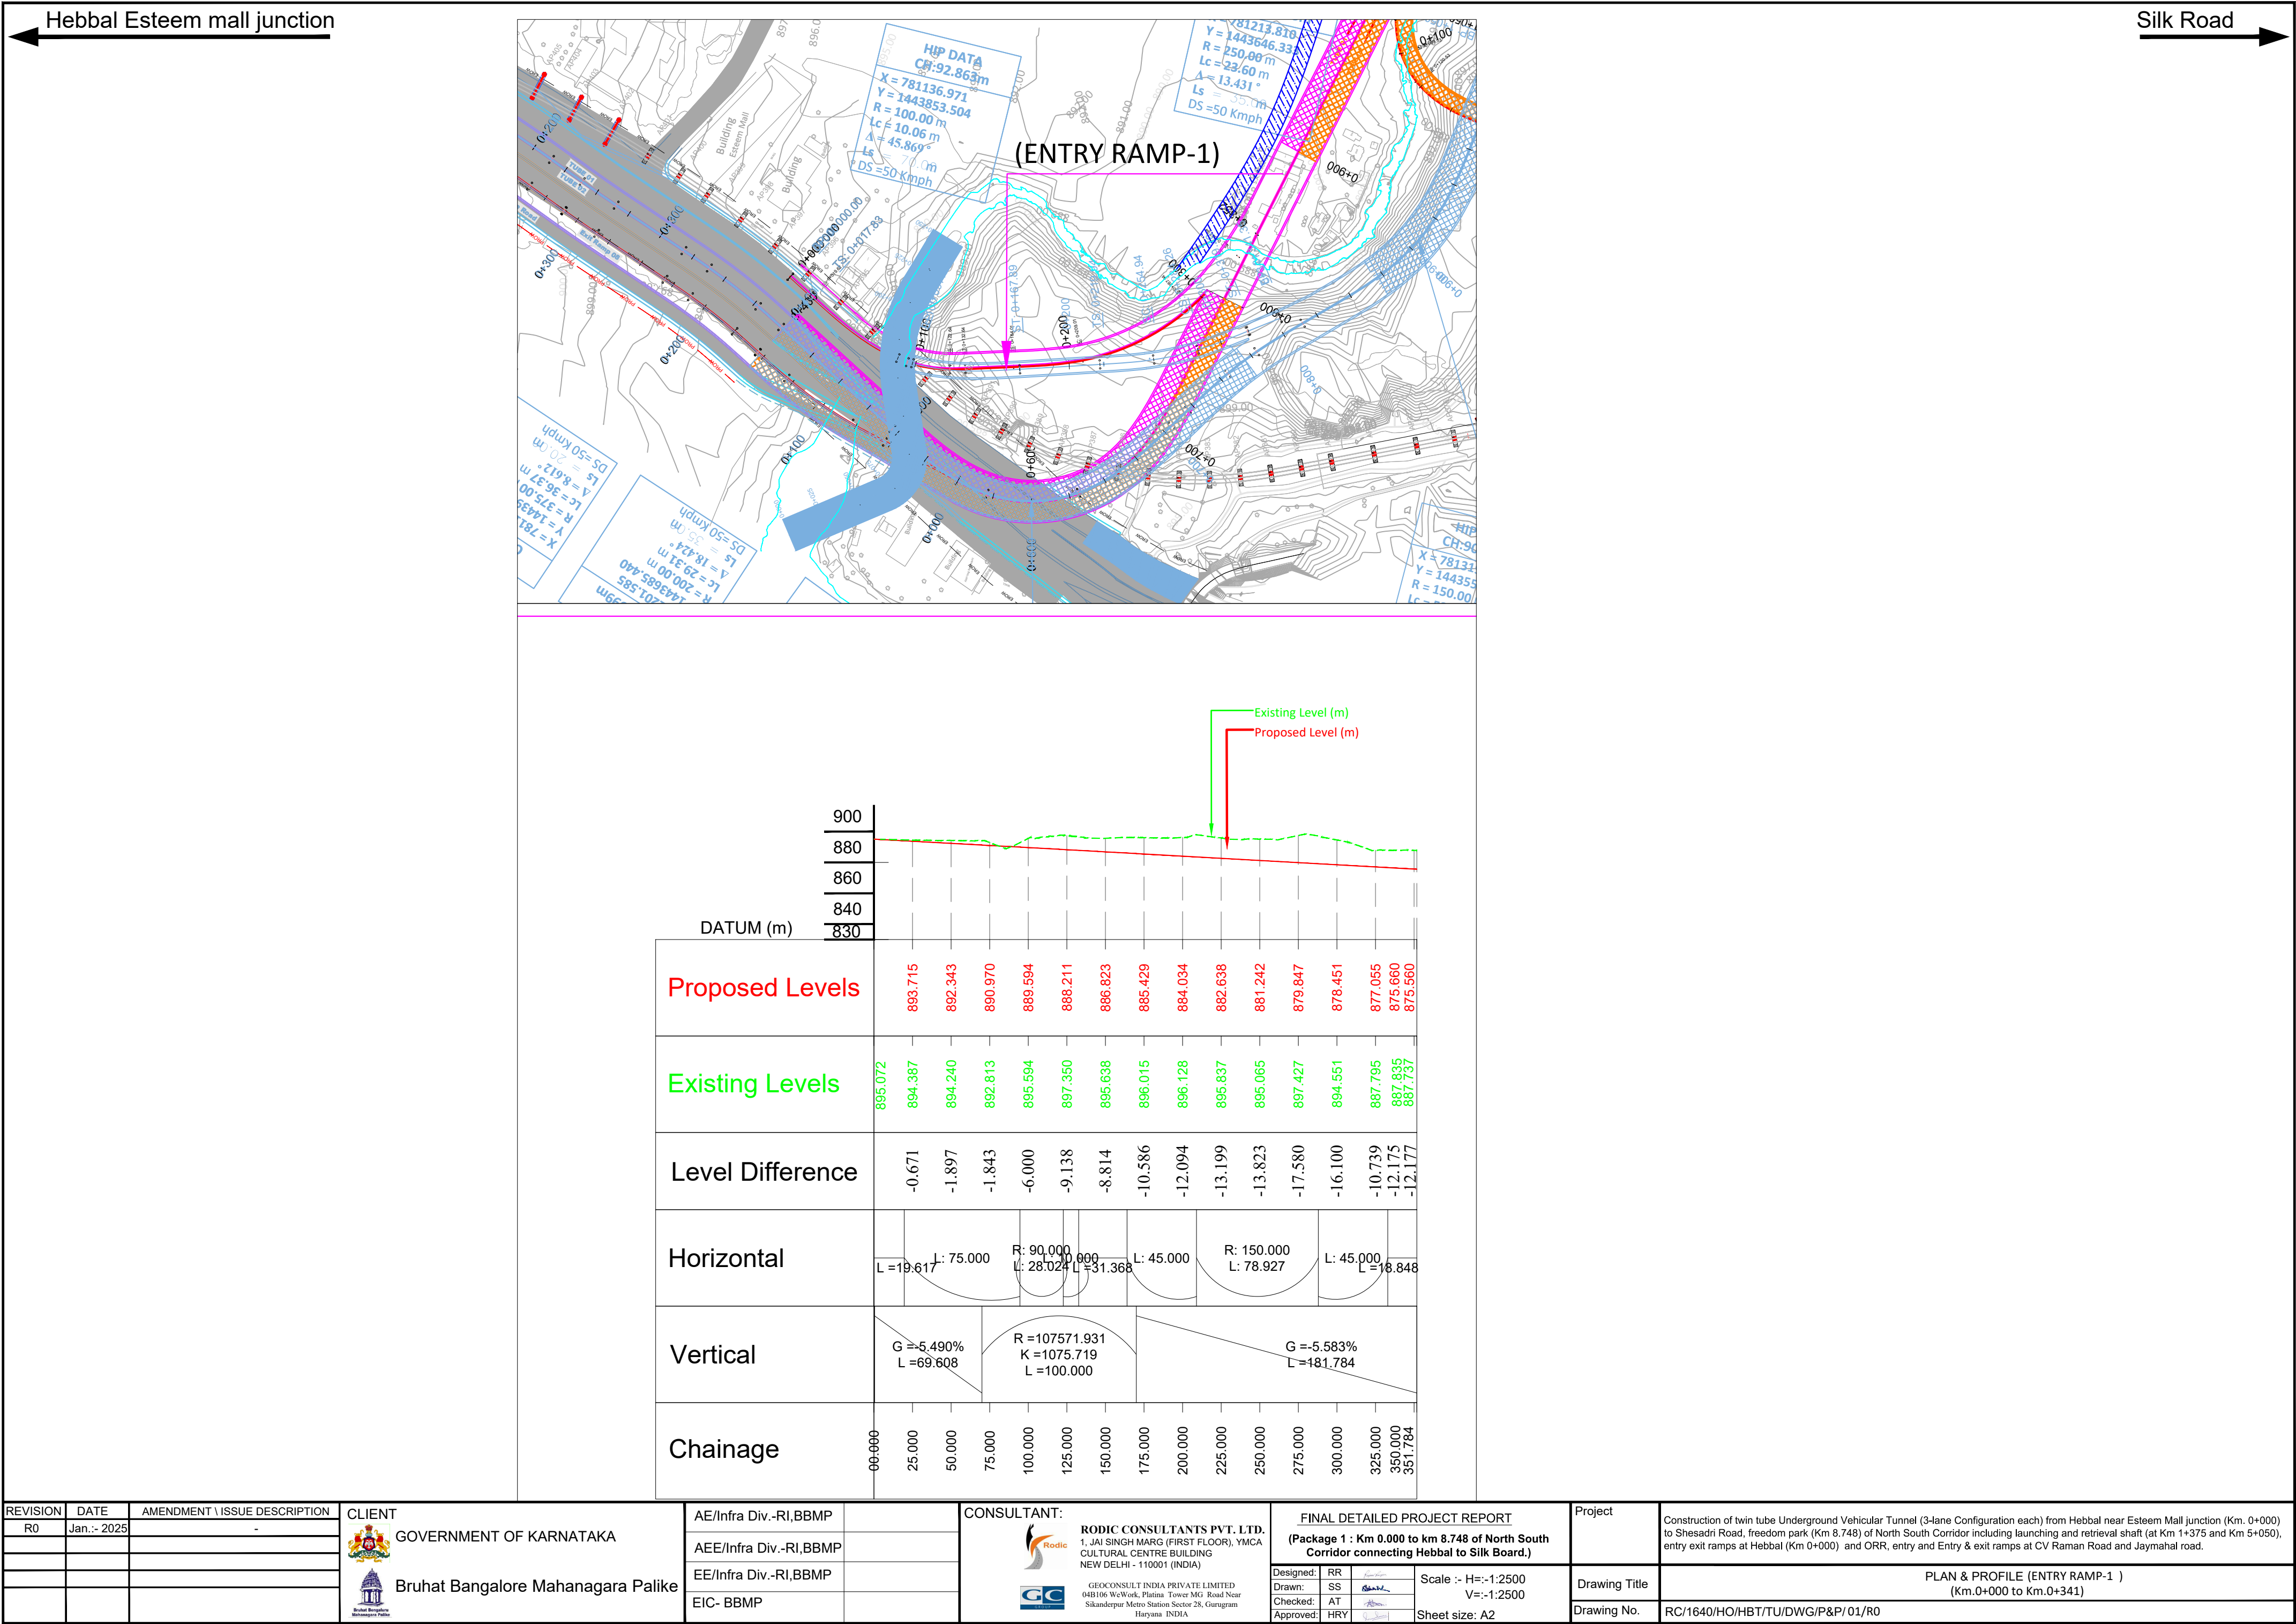

PLAN & PROFILE
(ENTRY RAMP - 2)

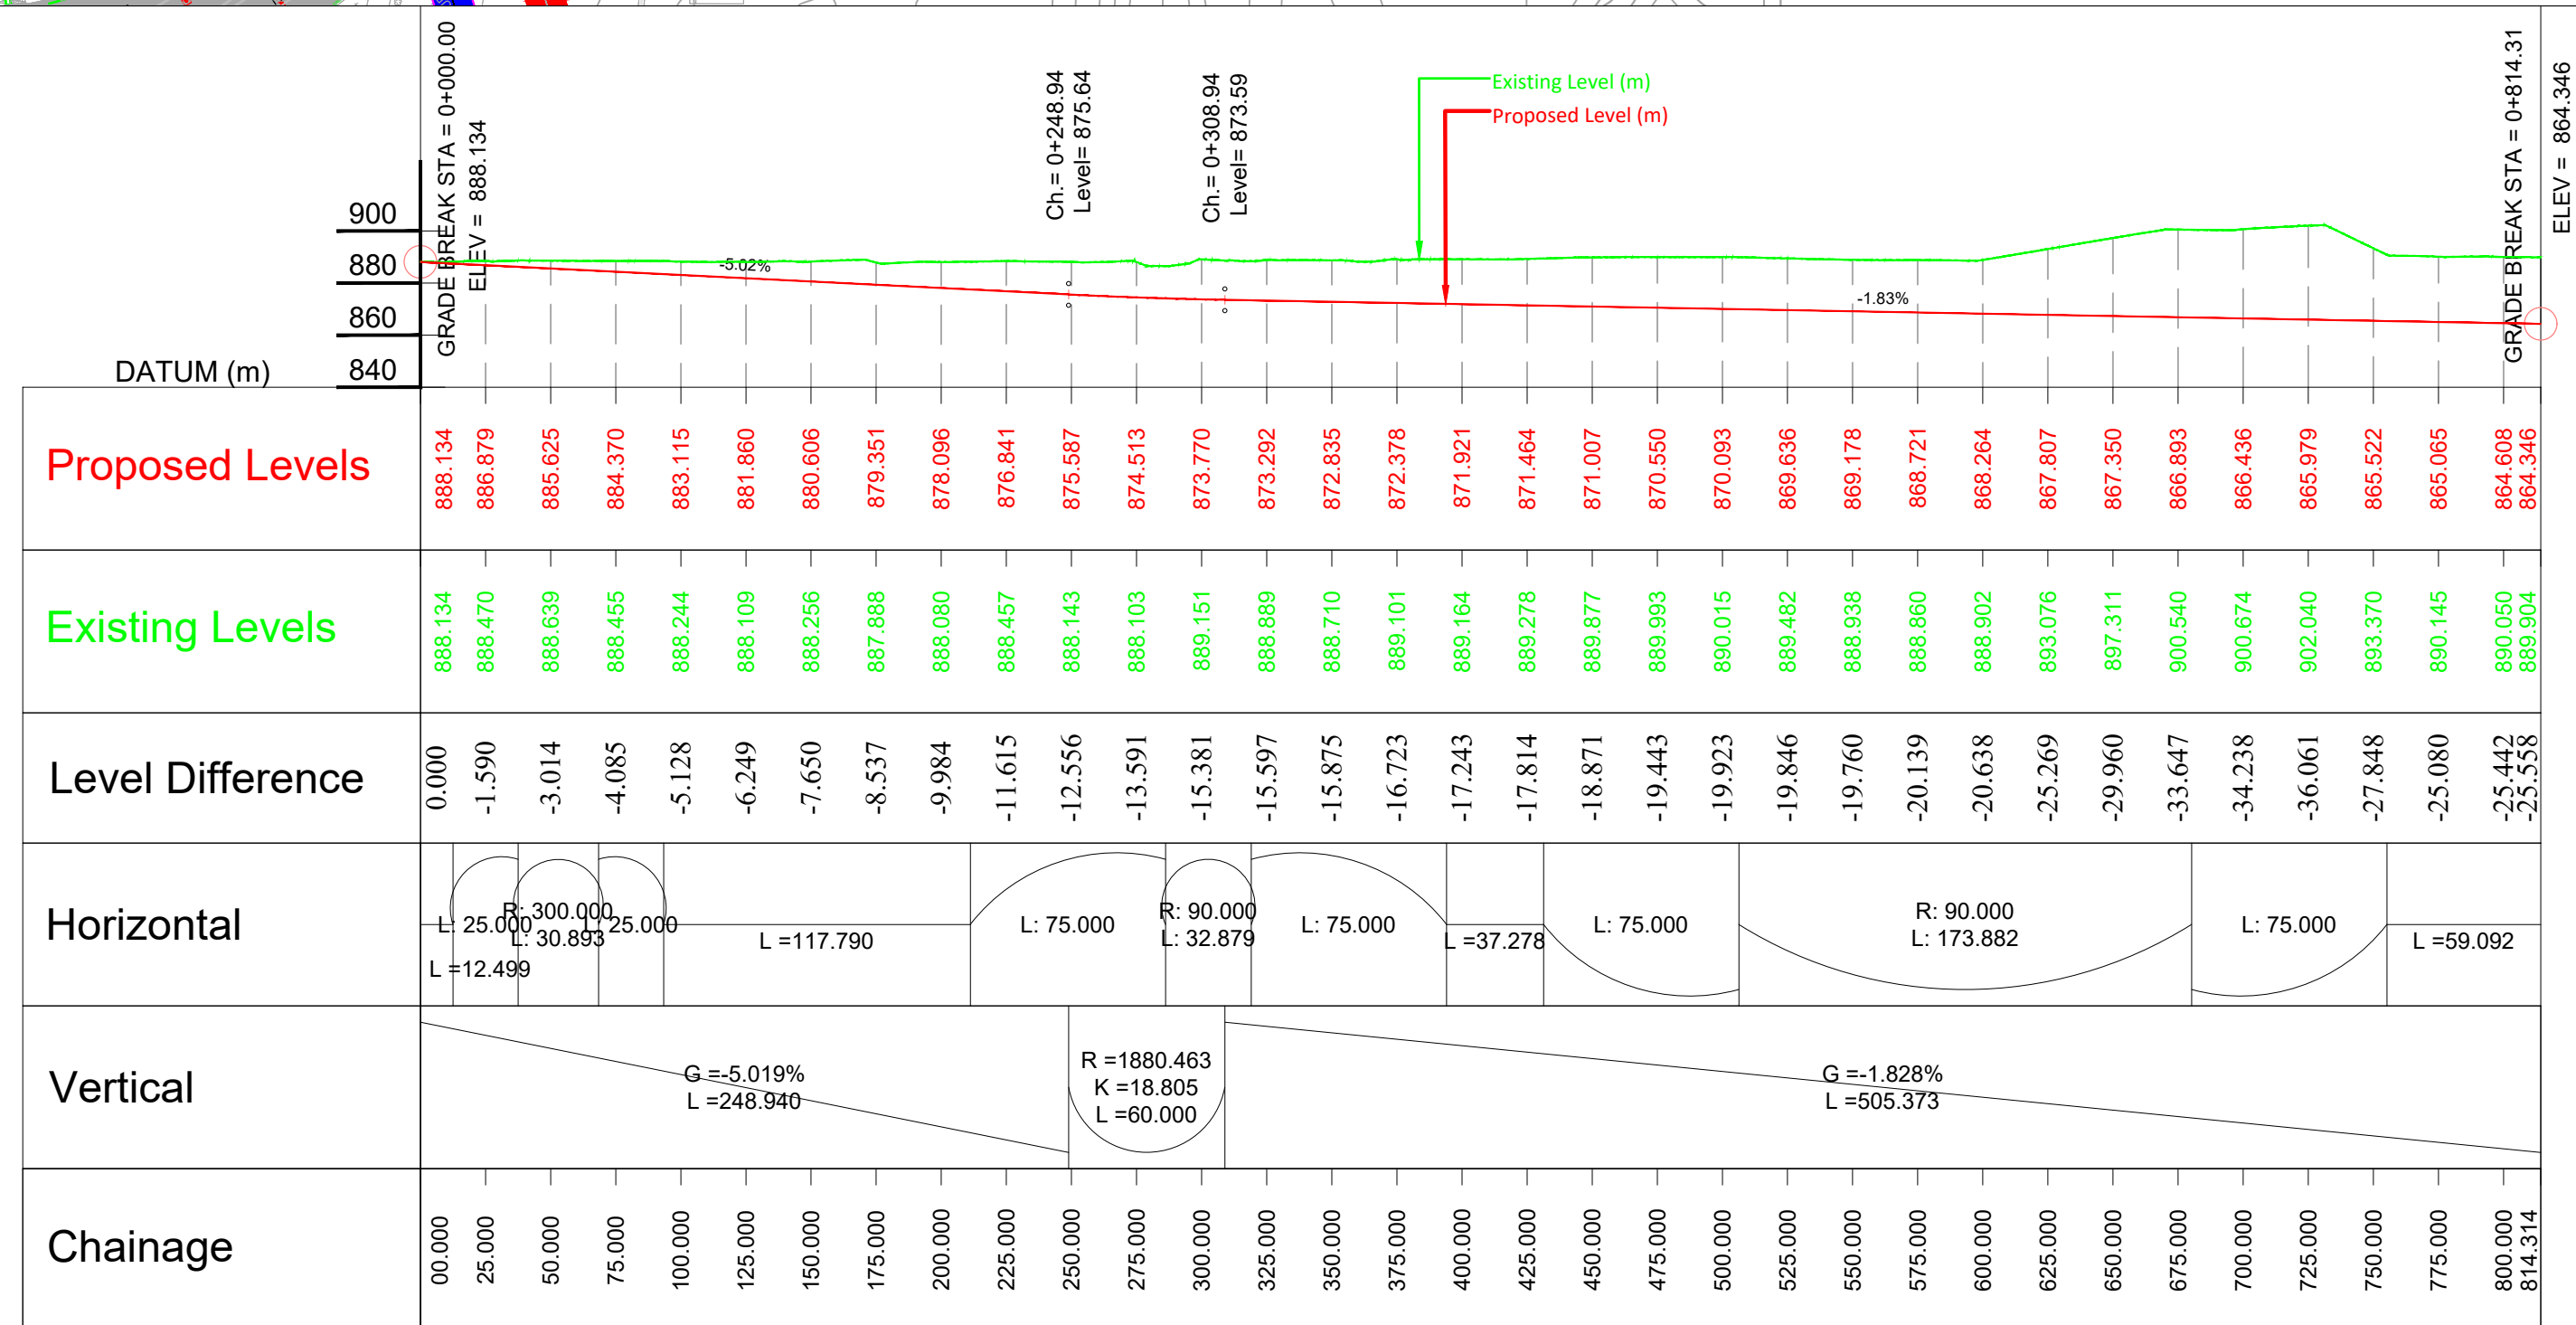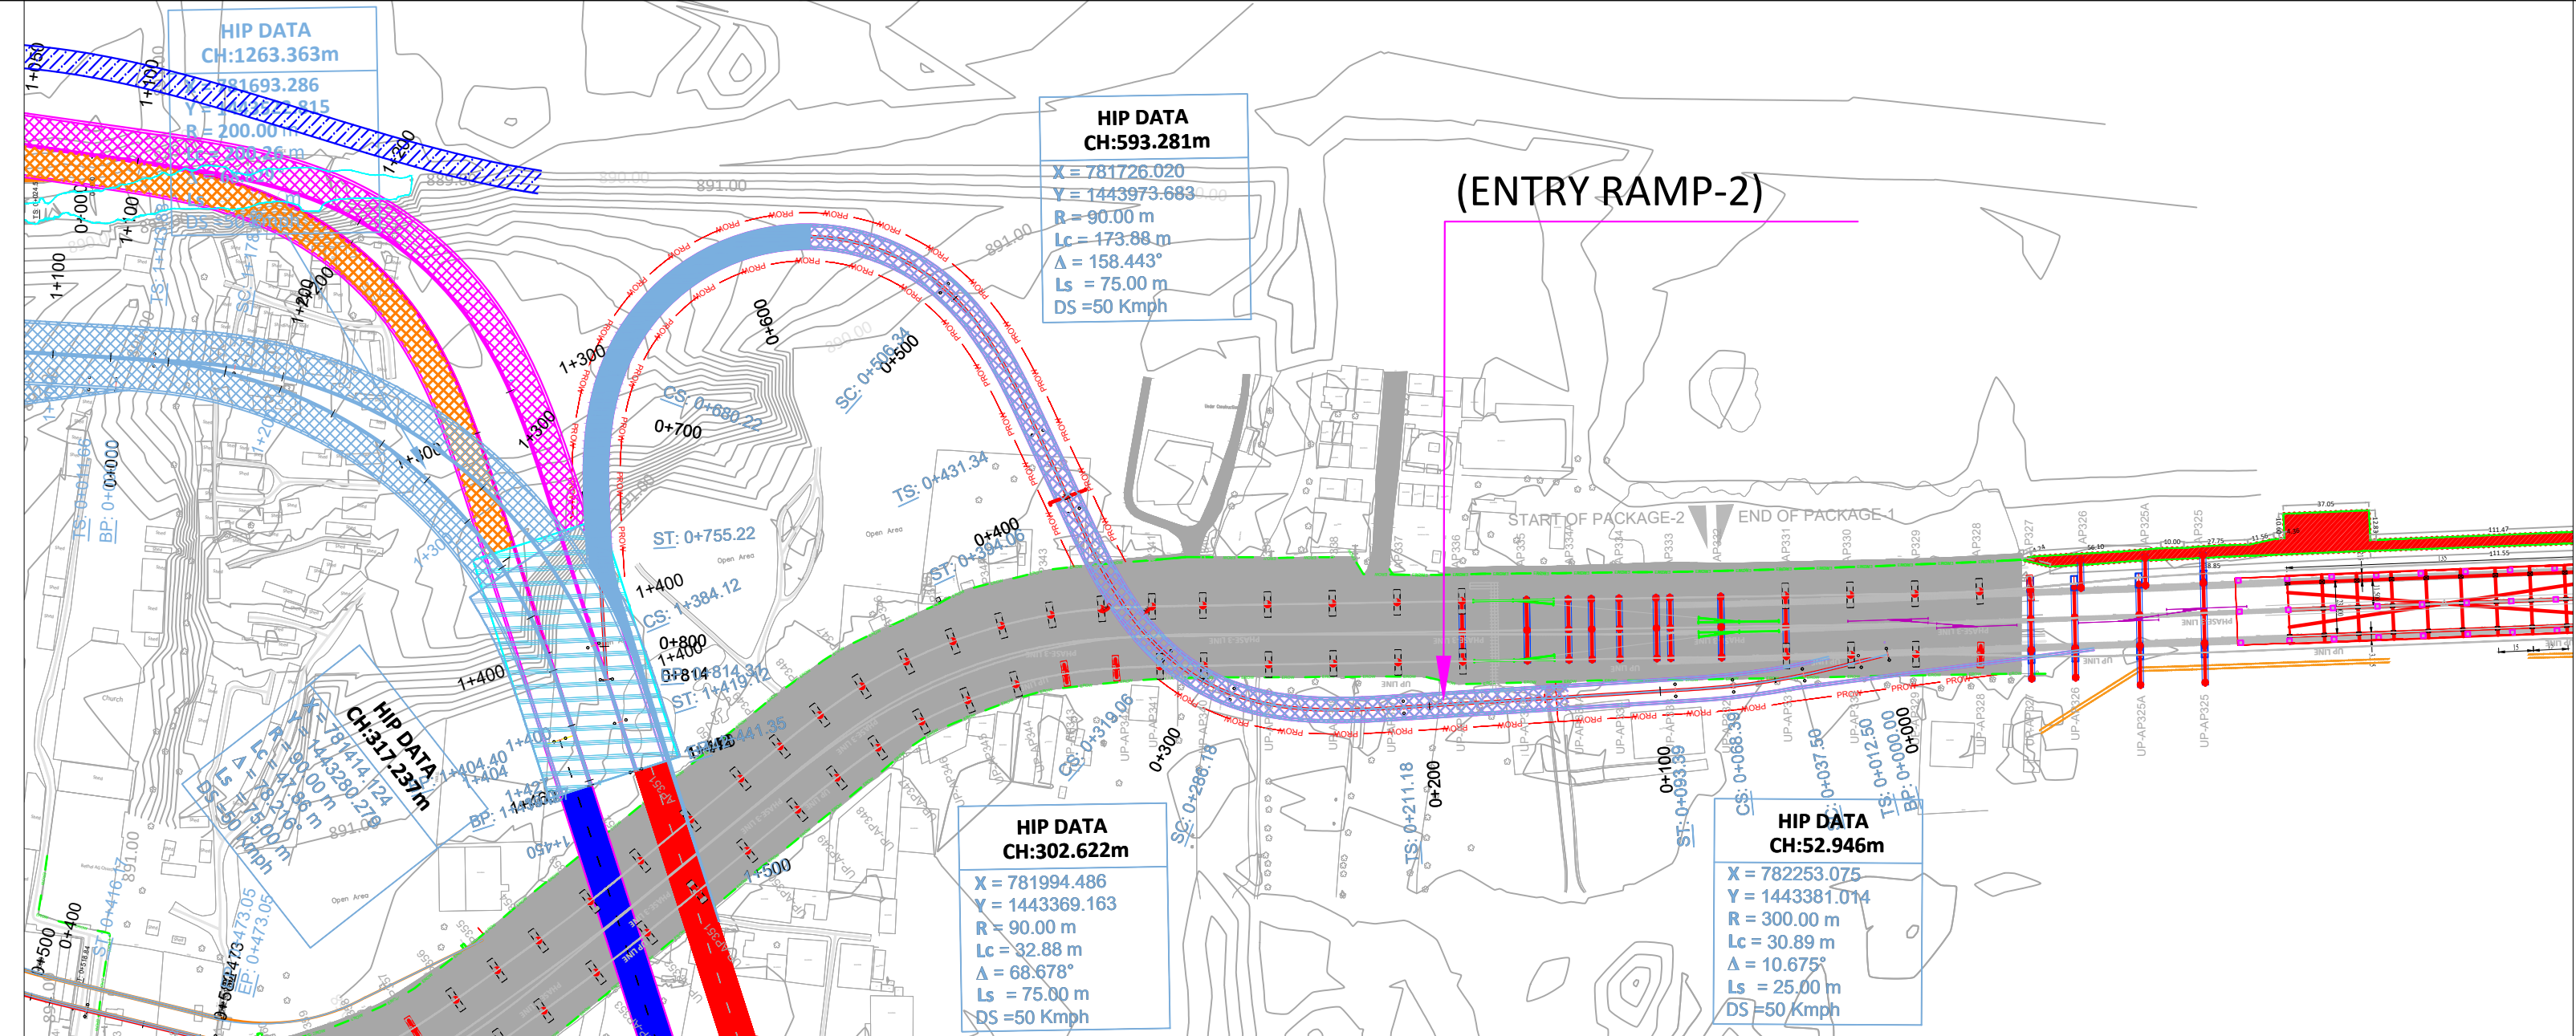

REVISION	DATE	AMENDMENT \ ISSUE DESCRIPTION	 GOVERNMENT OF KARNATAKA  Bruhat Bangalore Mahanagara Palike	AE/Infra Div.-RI,BBMP	 RODIC CONSULTANTS PVT. LTD. 1, JAI SINGH MARG (FIRST FLOOR), YMCA CULTURAL CENTRE BUILDING NEW DELHI - 110001 (INDIA)  GEOCONSULT INDIA PRIVATE LIMITED 04B106 WeWork, Plasma Tower MG Road Near Sikanderpur Metro Station Sector 28, Gurugram Haryana INDIA	FINAL DETAILED PROJECT REPORT (Package 1 : Km 0.000 to km 8.748 of North South Corridor connecting Hebbal to Silk Board.)		Project	Construction of twin tube Underground Vehicular Tunnel (3-lane Configuration each) from Hebbal near Esteem Mall junction (Km. 0+000) to Shesadri Road, freedom park (Km 8.748) of North South Corridor including launching and retrieval shaft (at Km 1+375 and Km 5+050), entry exit ramps at Hebbal (Km 0+000) and ORR, entry and Entry & exit ramps at CV Raman Road and Jaymahal road.	
R0	Jan.: 2025	-		AEE/Infra Div.-RI,BBMP		Designed: RR	Scale :- H=:-1:2500	Drawing Title	PLAN & PROFILE (ENTRY RAMP-2) (Km.0+000 to Km.000+814)	
				EE/Infra Div.-RI,BBMP		Drawn: SS	V=:-1:2500	Drawing No.	RC/1640/HO/HBT/TU/DWG/P&P/01/R0	
				EIC- BBMP		Checked: AT	Sheet size: A2			
						Approved: HRY				