



15

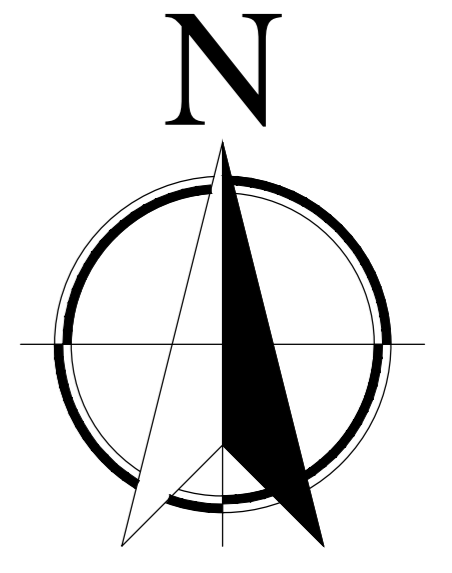

WARD NO. :- 15

AREA = 130.54 ACRE

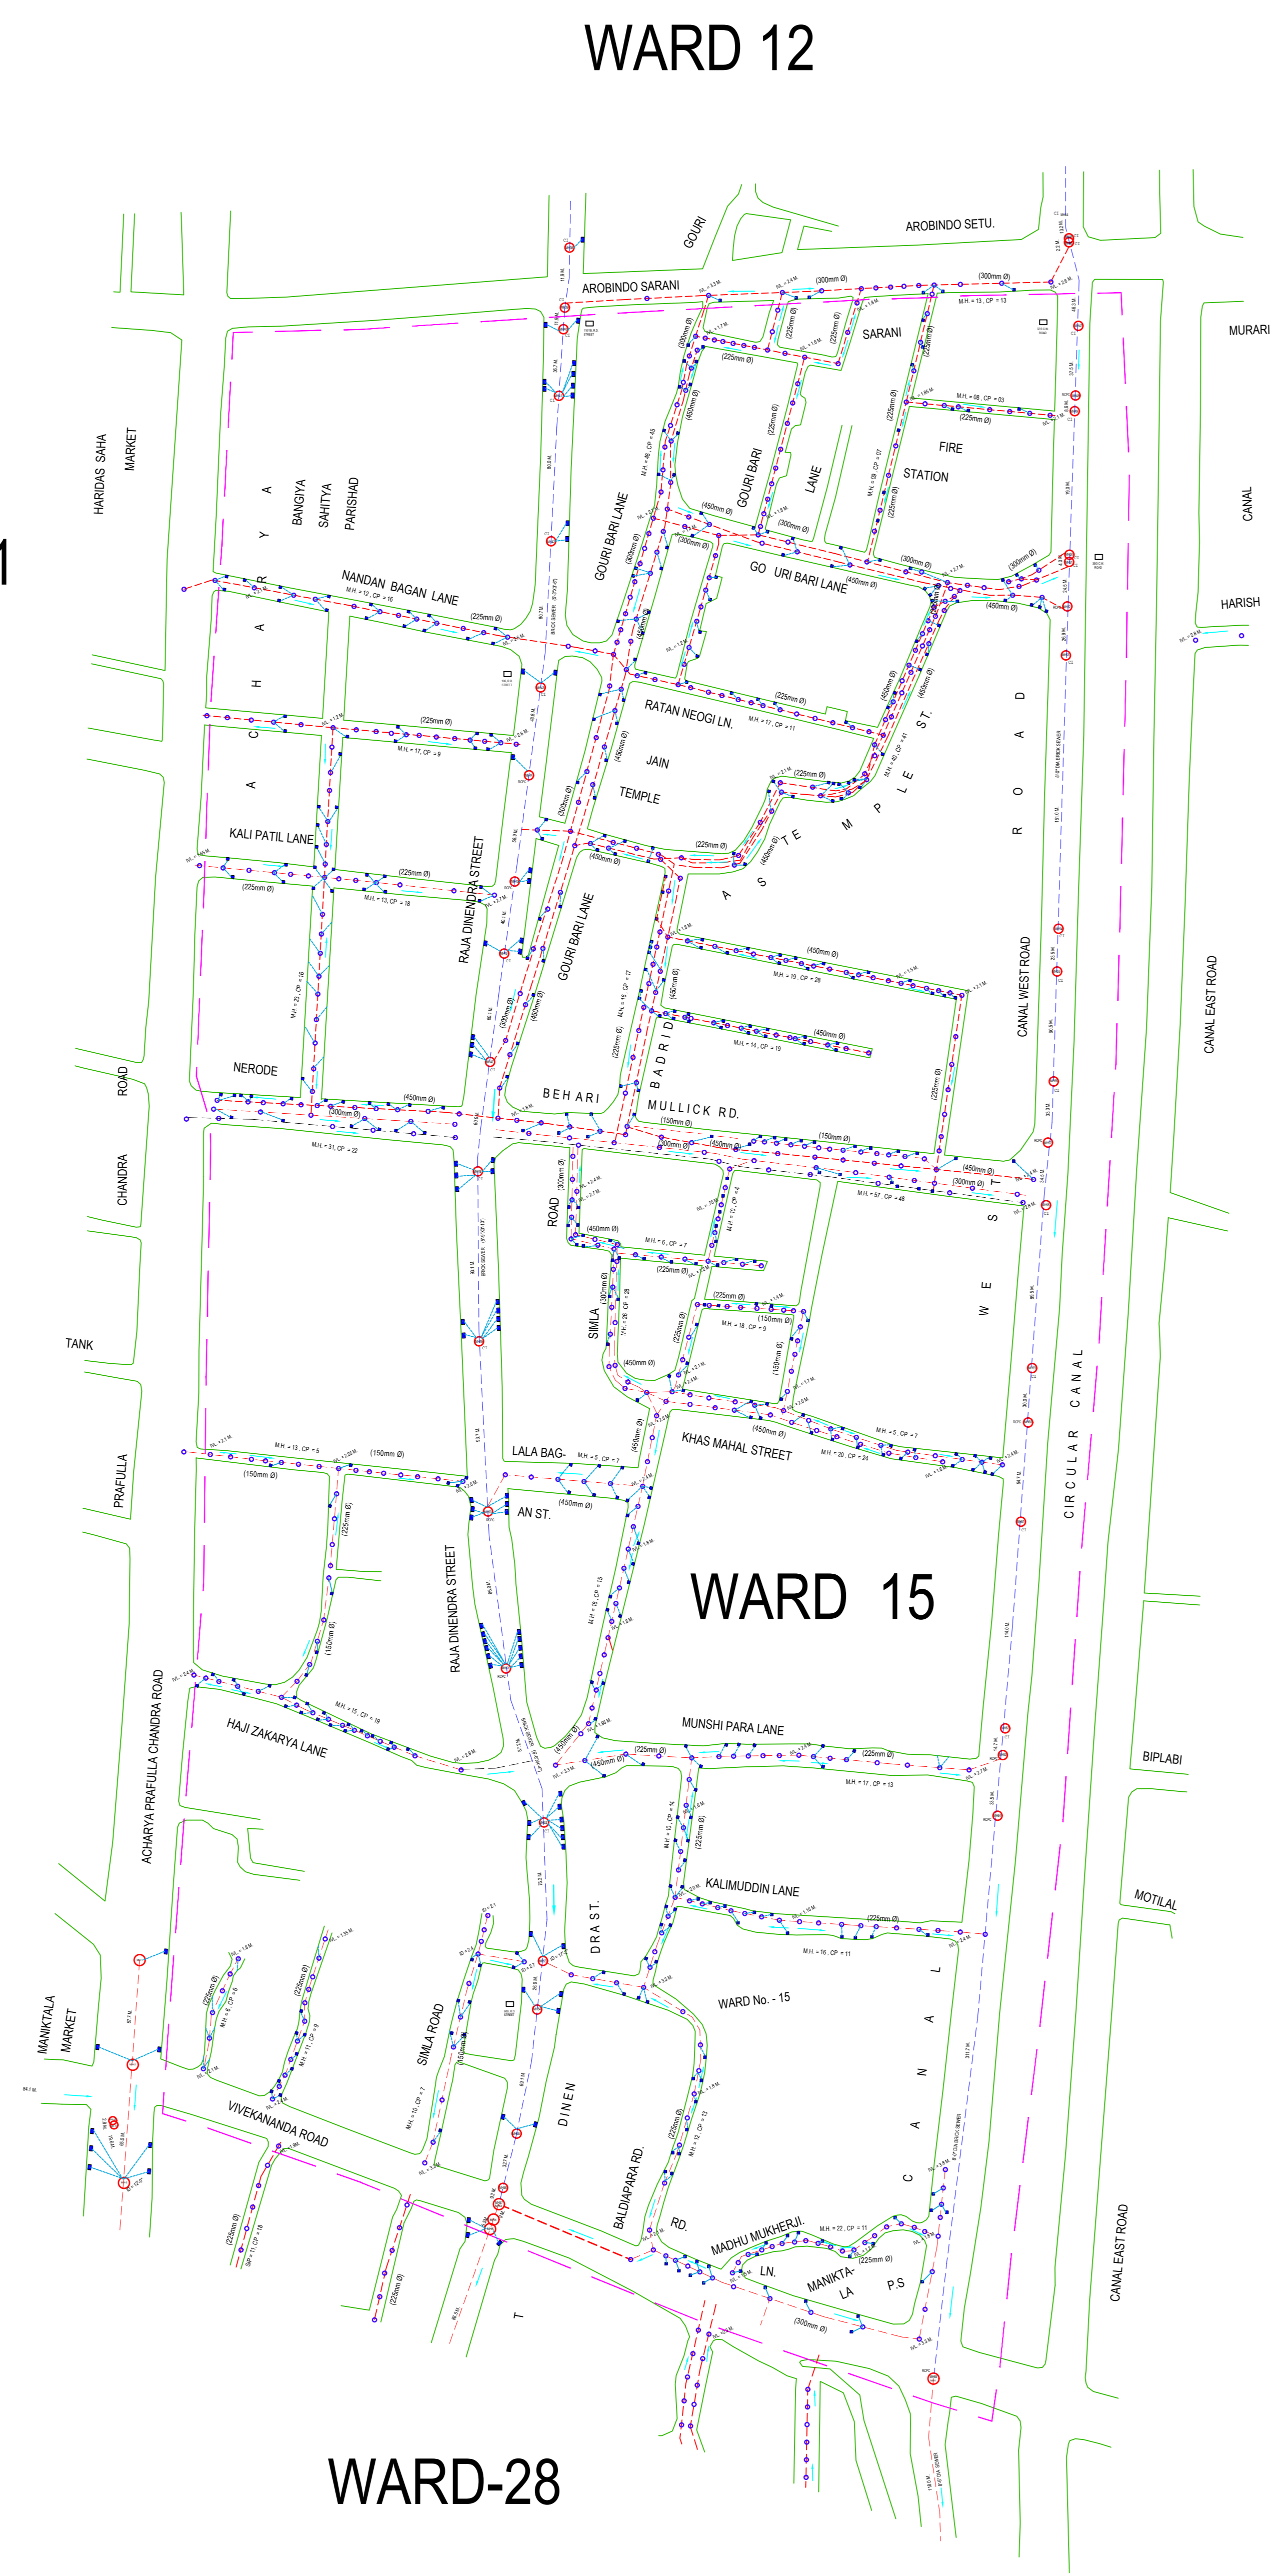

WARD 11

WARD NO. 14

WARD-16

WARD 15

WARD-28