



135

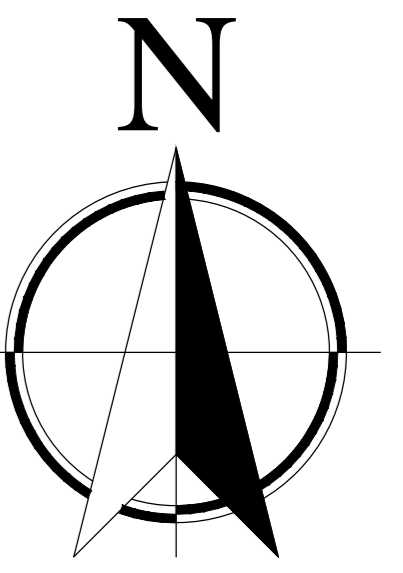

WARD NO. :- 135
AREA = 81.95 ACRE

WARD NO. - 137

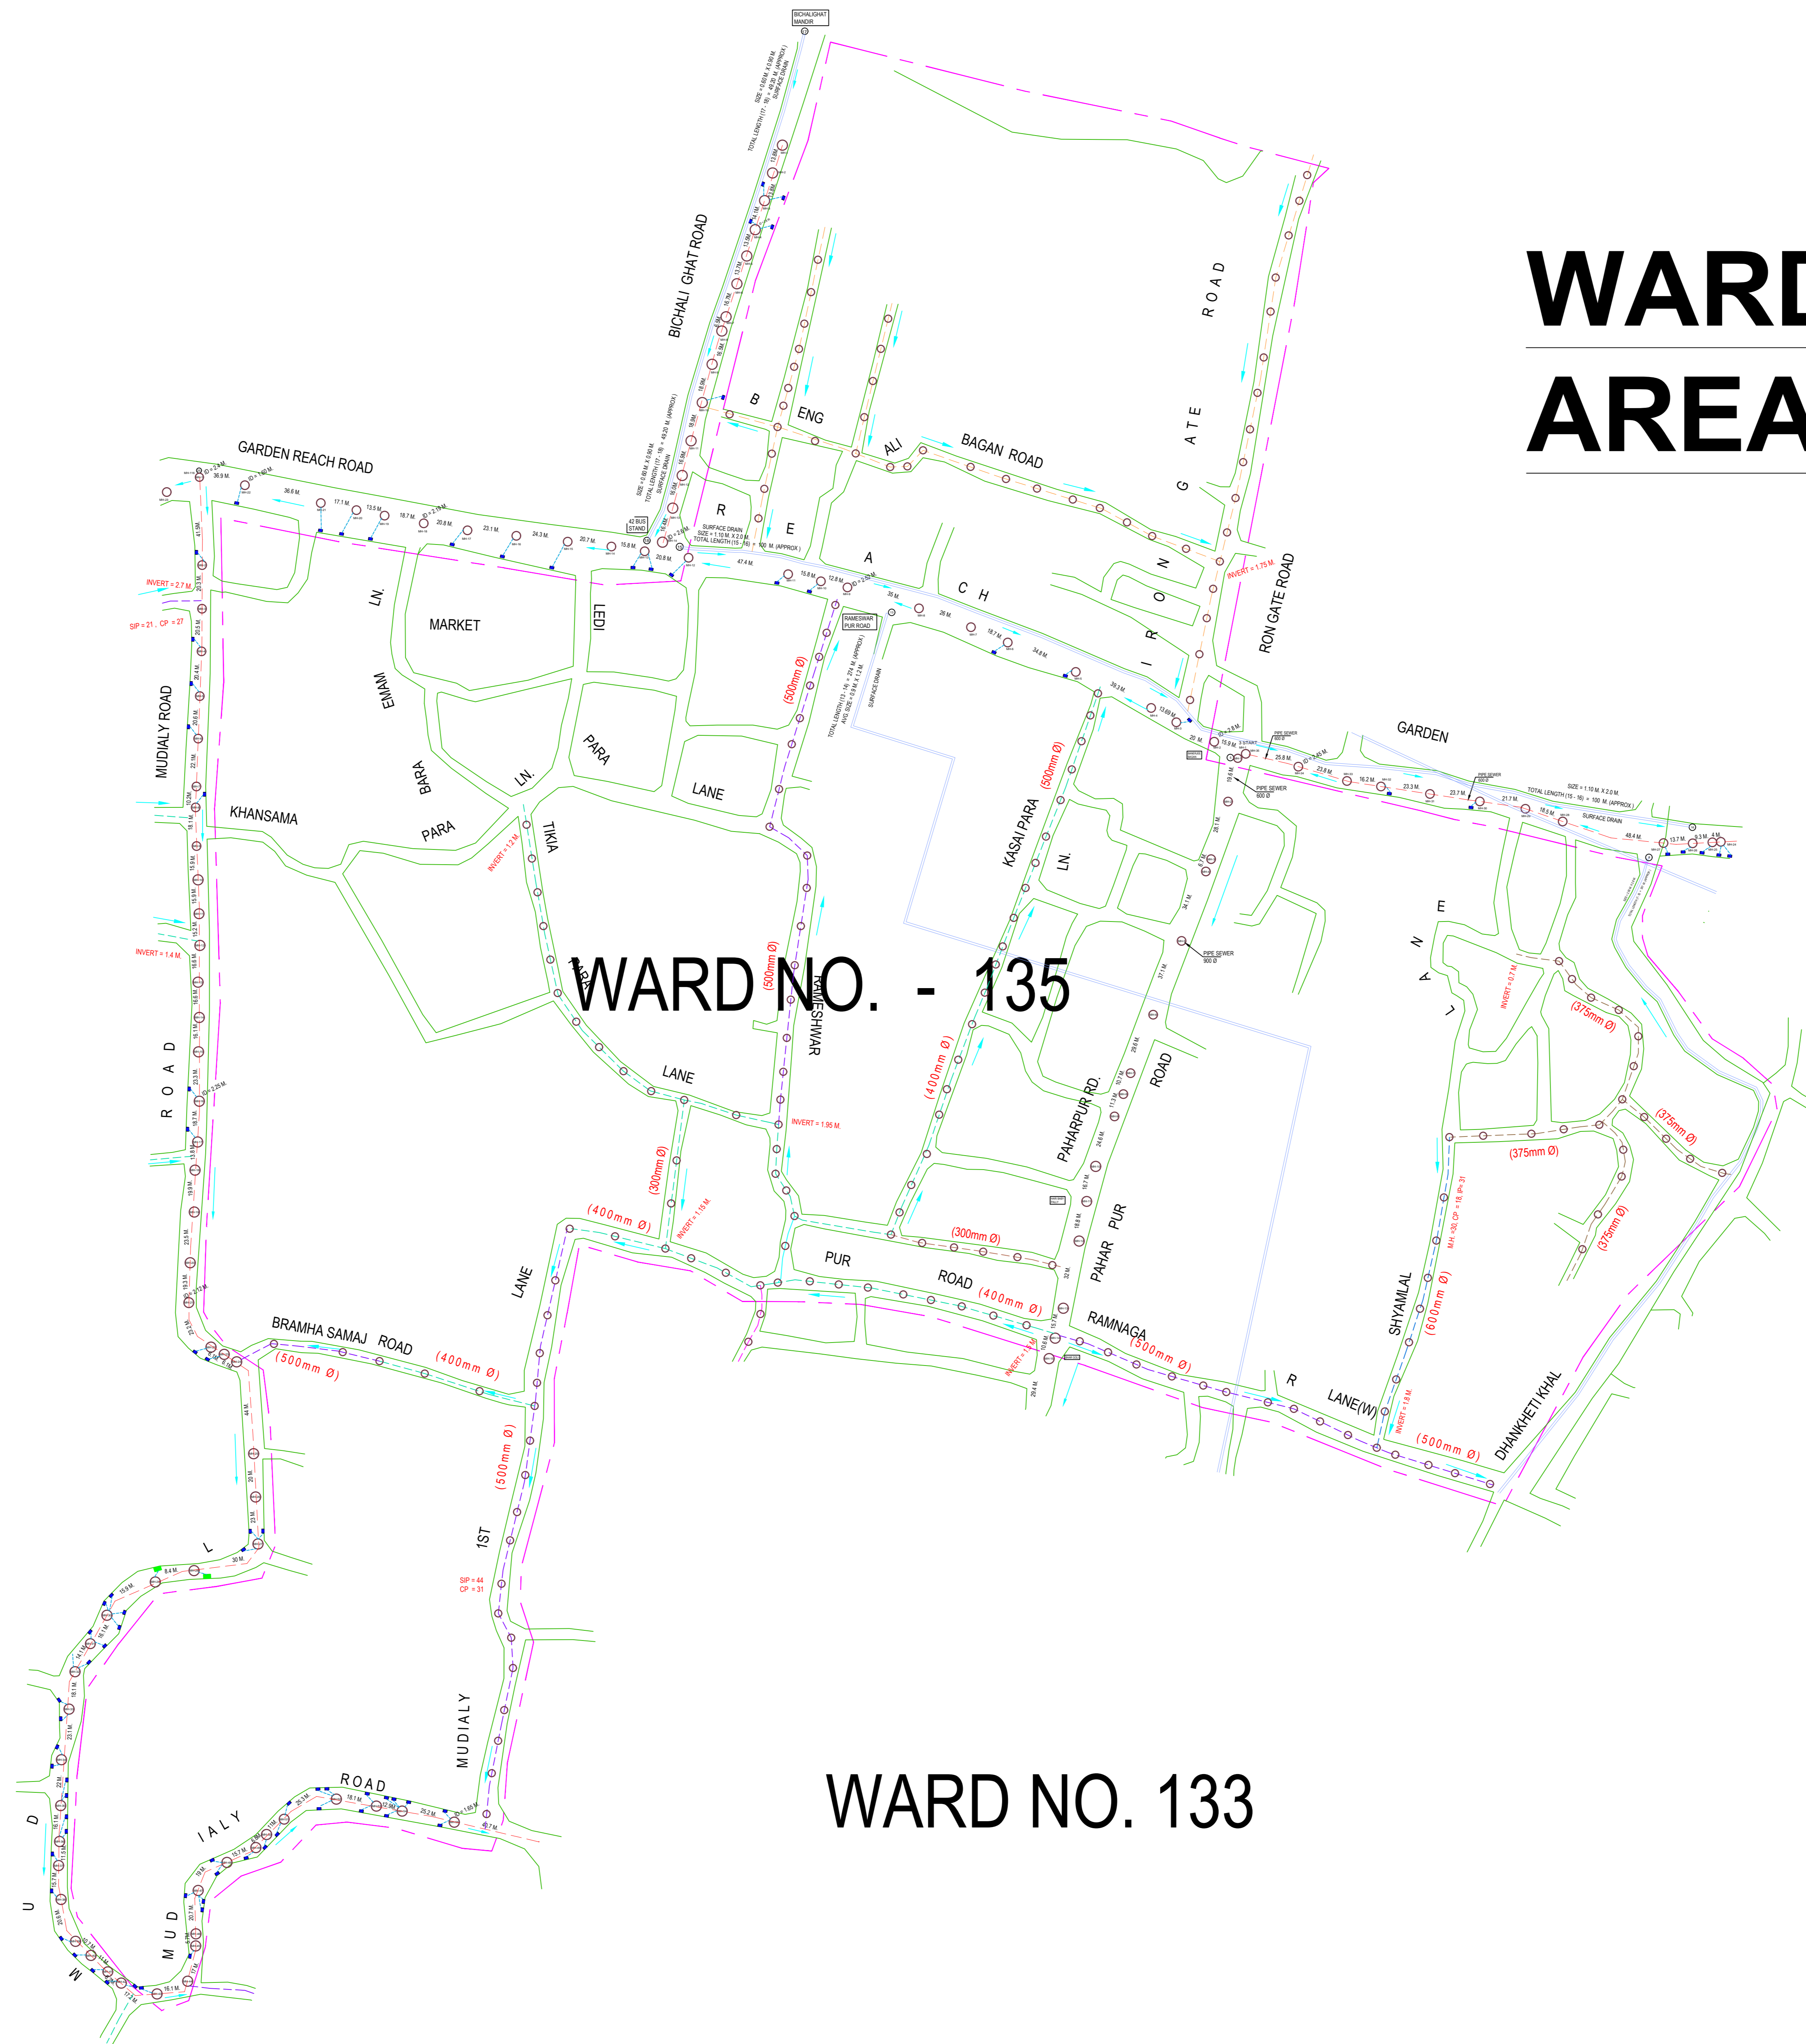

WARD NO. - 135

WARD - 134

WARD NO. 133

WARD - 136