

ALIPORE CENTRAL JAIL

JUDGE'S COURT ROAD

WARD NO.- 74


WARD-82

WARD-83

WARD NO.- 74

WARD-82

WARD-88

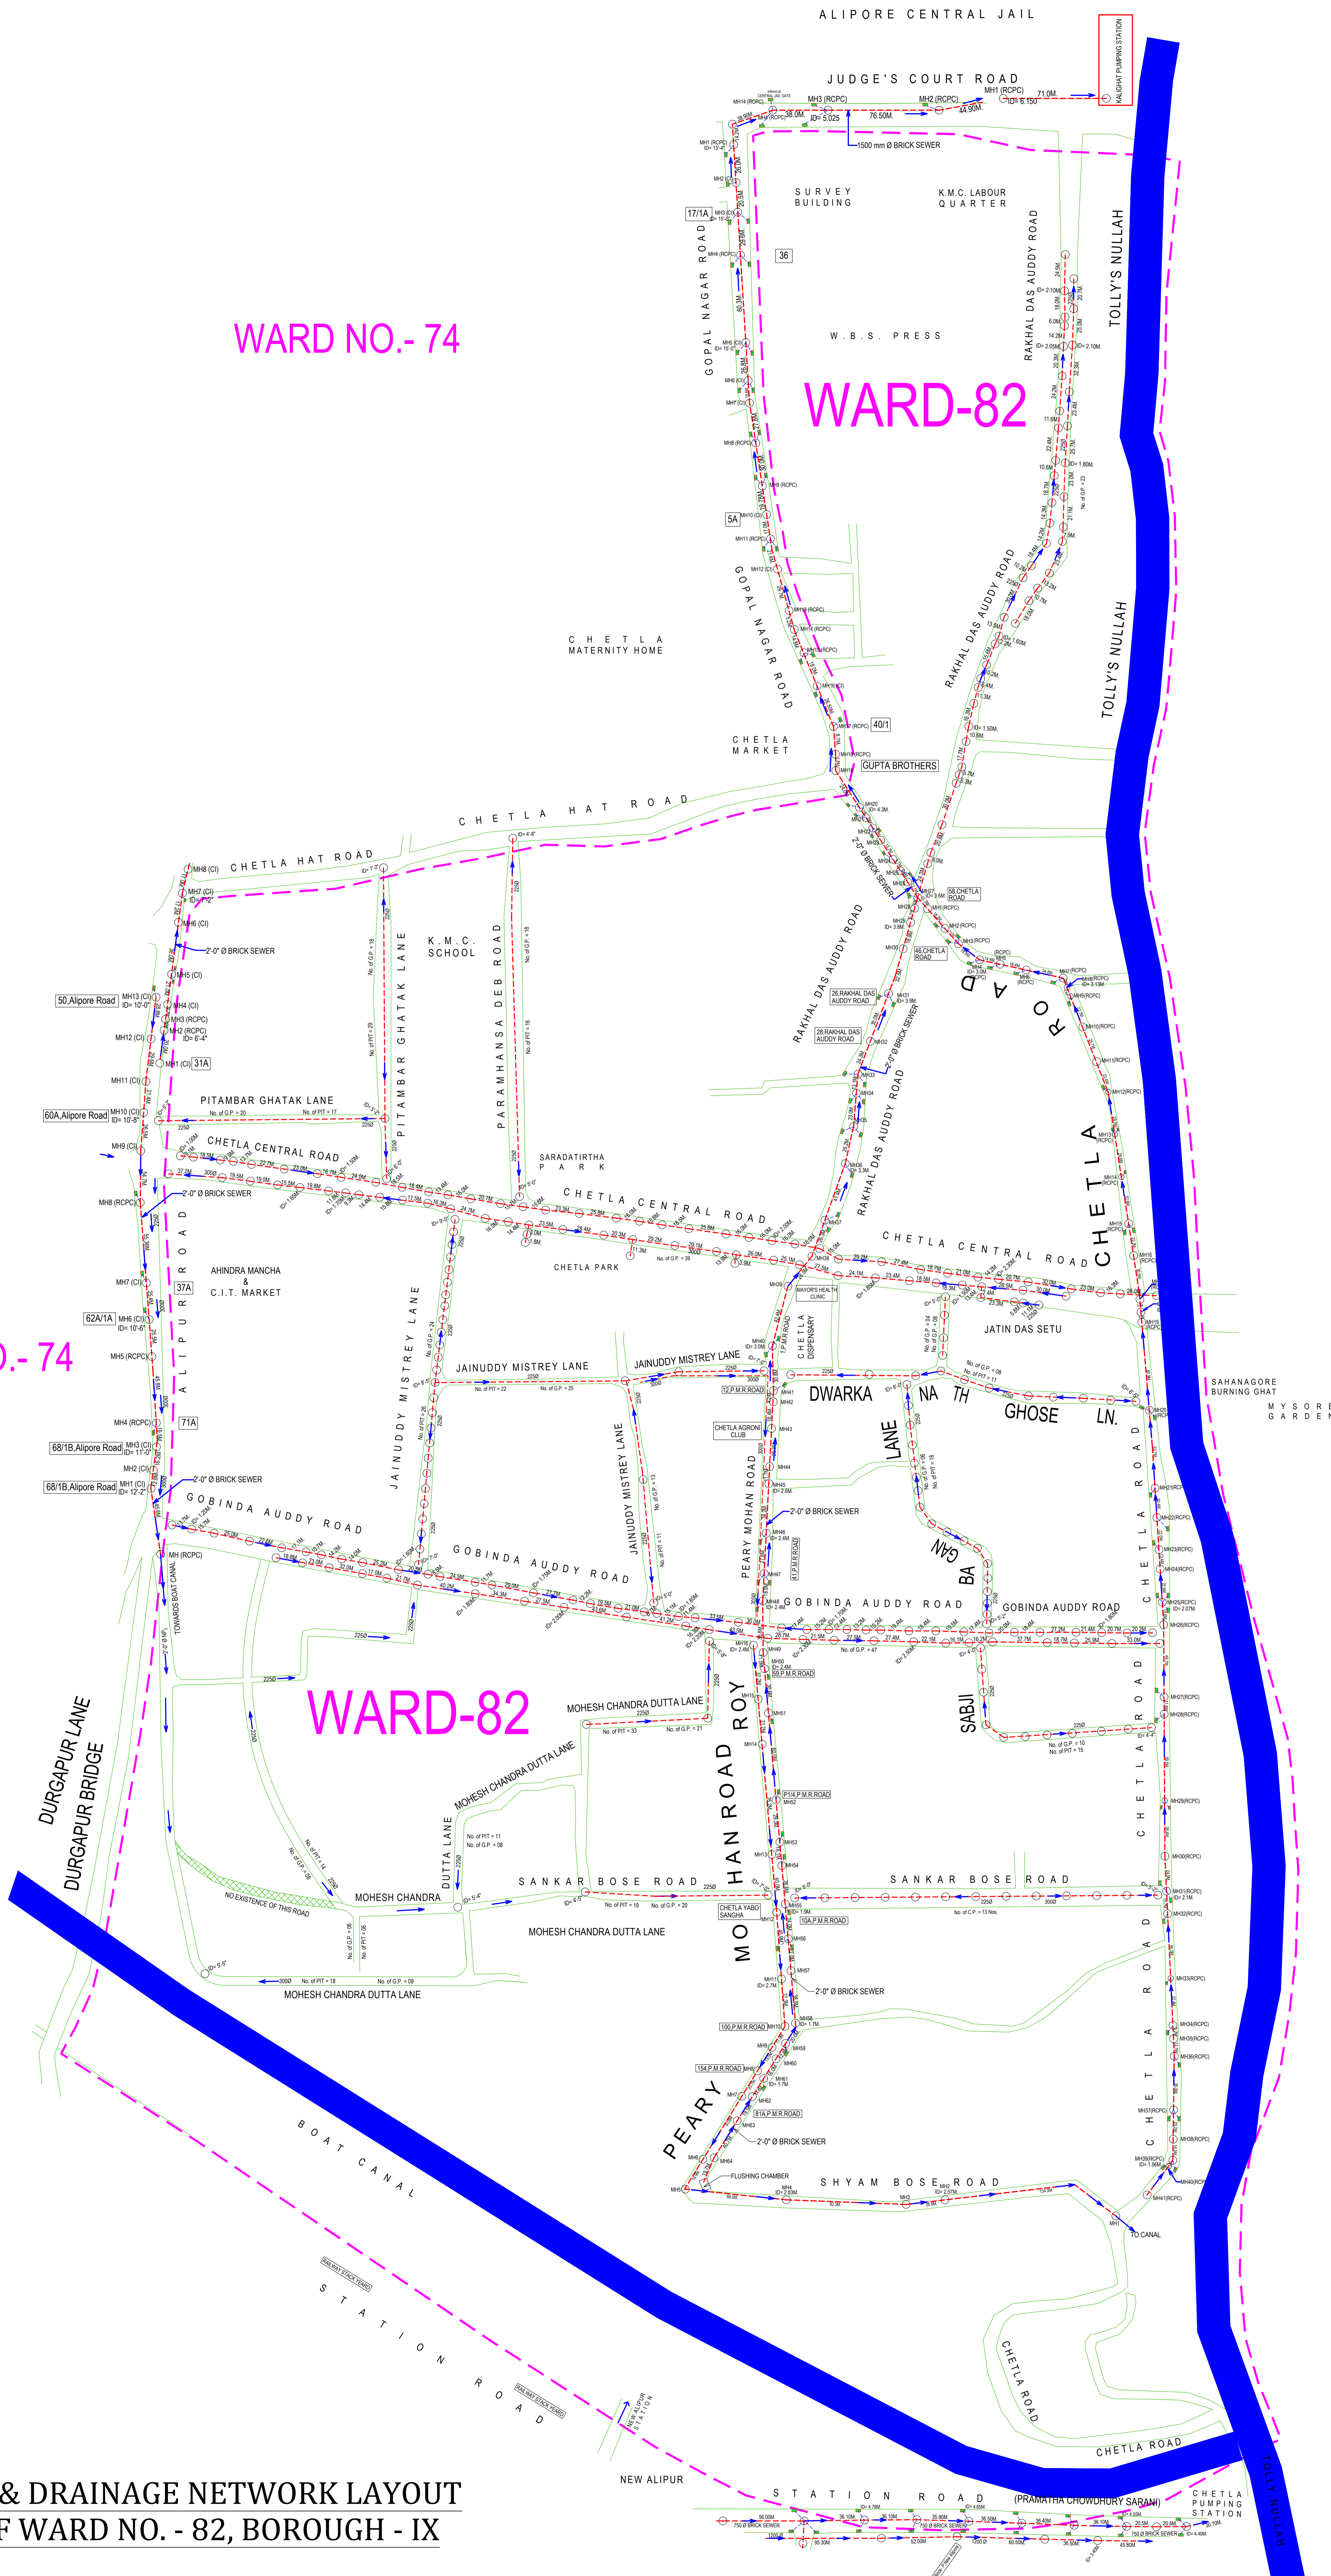

**SEWER & DRAINAGE NETWORK LAYOUT
PLAN OF WARD NO. - 82, BOROUGH - IX**

AREA OF WARD BOUNDARY = 228.04 Acre (M/L)