

WARD No. - 31

WARD No. - 33

WARD No. - 34


WARD No. - 33

WARD No. - 34

WARD No. - 57

LEGENDS OF WARD NO : 34

| Sl. No. | ROAD NAME | ROAD | | | GULLY PIT | | REMARKS |
|---------|---------------------------------|-------------|------------|--------------|-----------|--------------------|---------|
| | | LENGTH (M.) | WIDTH (M.) | AREA (Sq.M.) | TOTAL NO. | TOTAL AREA (Sq.M.) | |
| 1. | JORA SHIB BAGAN LANE | | | | | | |
| 2. | SURAH 2ND LANE LANE | | | | | | |
| 3. | SUREN SARKAR ROAD | | | | | | |
| 4. | ABINASH BANERJEE LANE | | | | | | |
| 5. | SURAH CROSS LANE | | | | | | |
| 6. | SURAH EAST ROAD | | | | | | |
| 7. | BADAN ROY LANE | | | | | | |
| 8. | DR. ASHUTOSH SASTRI ROAD | | | | | | |
| 9. | C.I.T. ROAD | | | | | | |
| 10. | SUDHIR MULICK CHOWDHURY SARANI | | | | | | |
| 11. | DR. SURESH CHANDRA BANERJEE RD | | | | | | |
| 12. | RADHA MADHAB DUTTA GARDEN LN | | | | | | |
| 13. | TARAN KRISHNA NASKAR LANE | | | | | | |
| 14. | RAMKRISHNA KRISHNA NASKAR LANE | | | | | | |
| 15. | EASTERN METROPOLITAN BY PASS | | | | | | |
| 16. | OLD C.I.T. BUILDING CAMPUS ROAD | | | | | | |

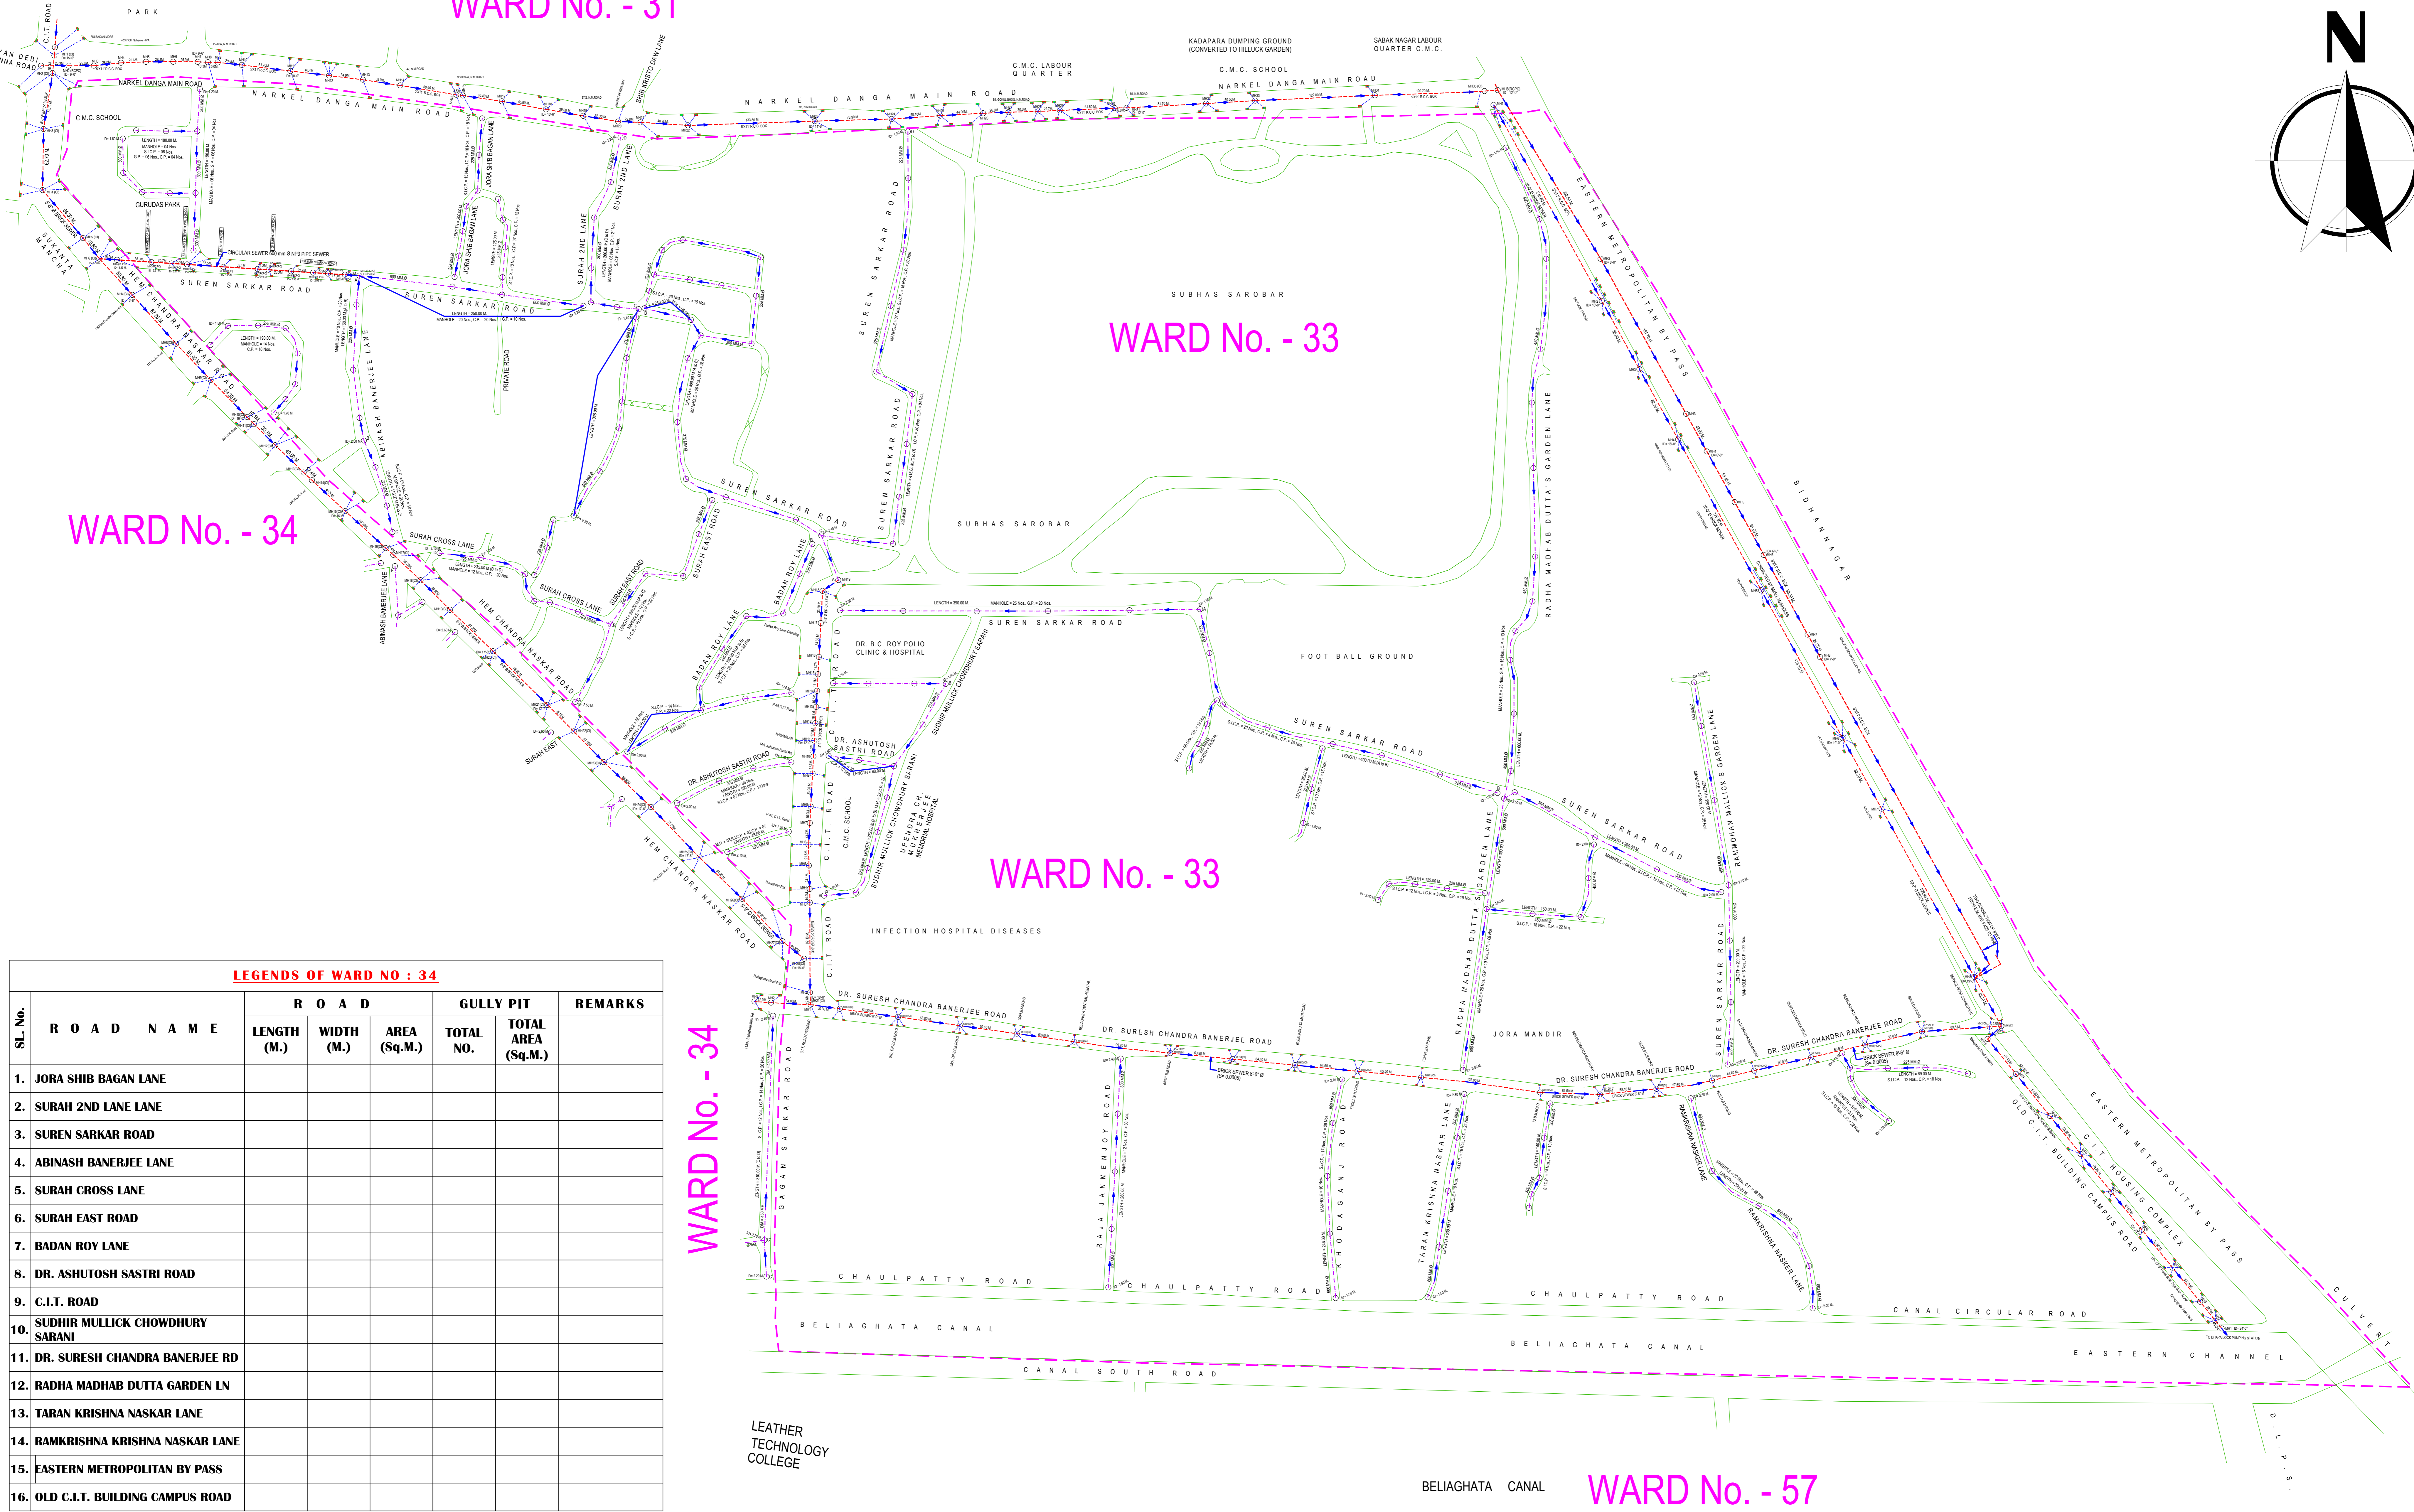

**SEWER & DRAINAGE NETWORK LAYOUT PLAN
OF WARD NO. - 33, BOROUGH - III**
AREA OF WARD BOUNDARY = 458.43 Acre (M/L)

Prepared by:-
SEWERAGE & DRAINAGE DEPARTMENT
OF
THE KOLKATA MUNICIPAL CORPORATION

