


WARD NO. - 20

WARD NO. :- 21
AREA = 81.45 ACRE

21

RIVER HOOGHLY

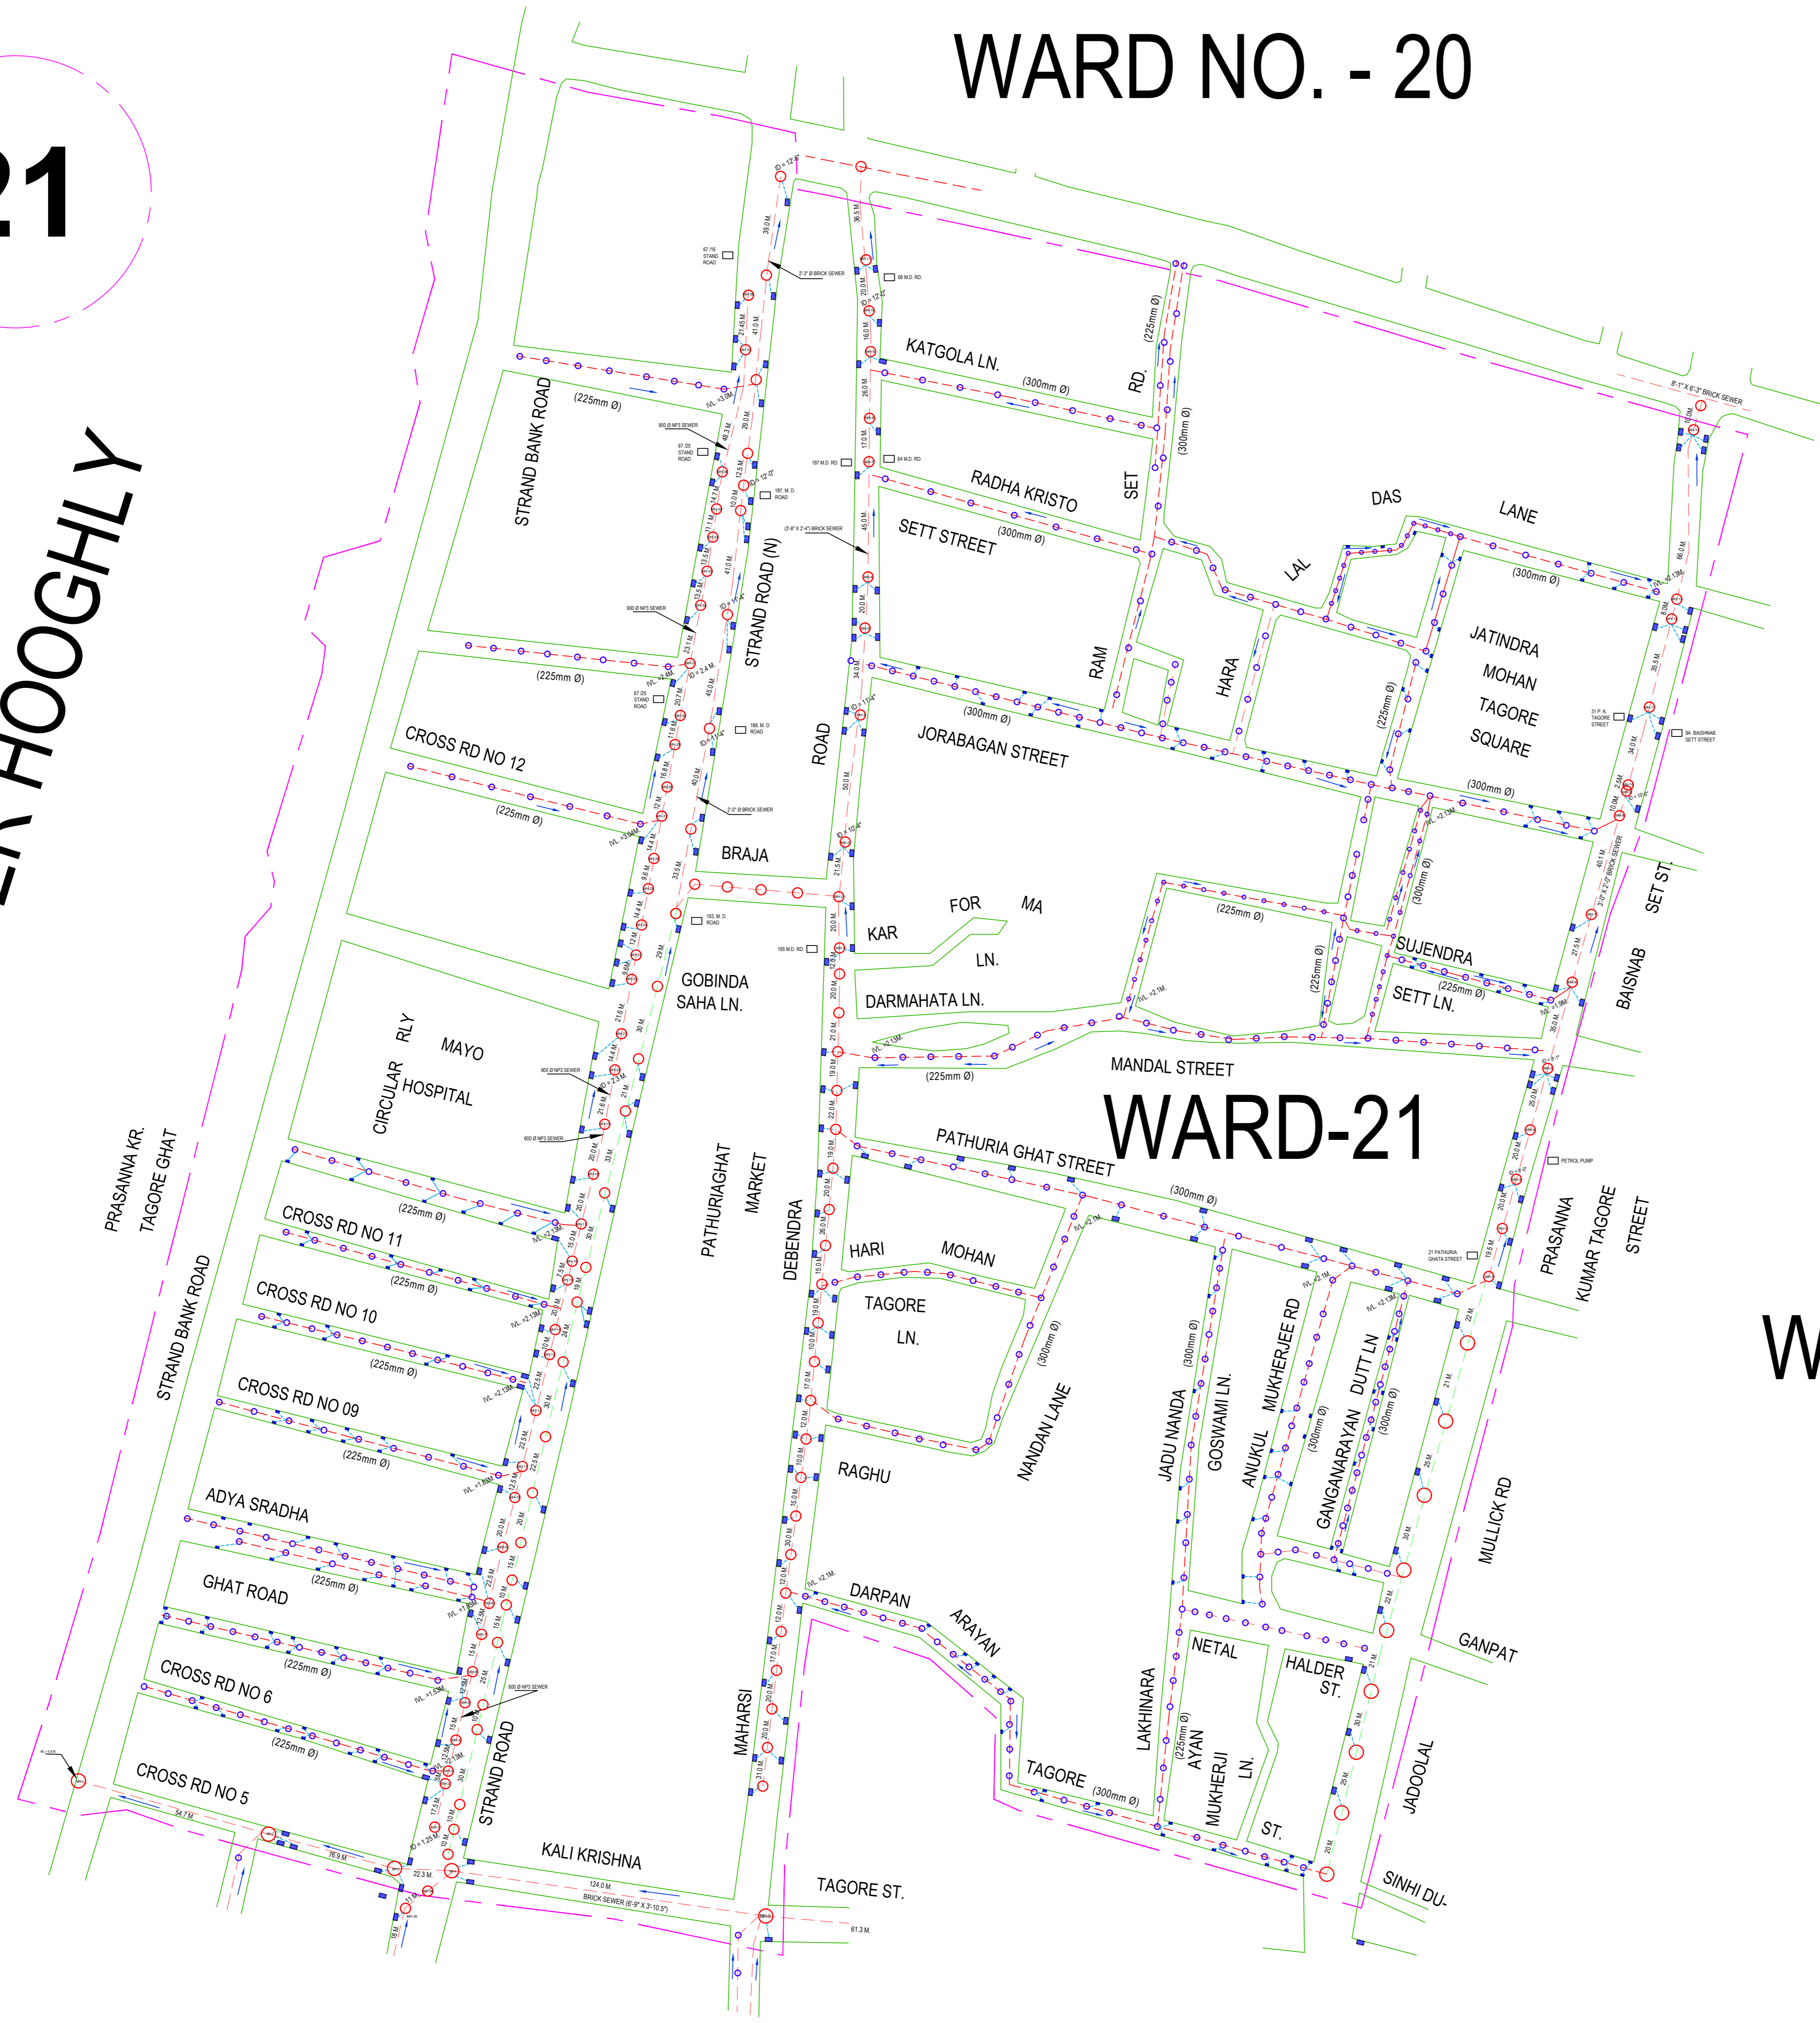

WARD-21

WARD NO. -24

WARD NO. - 22

WARD NO. -23