
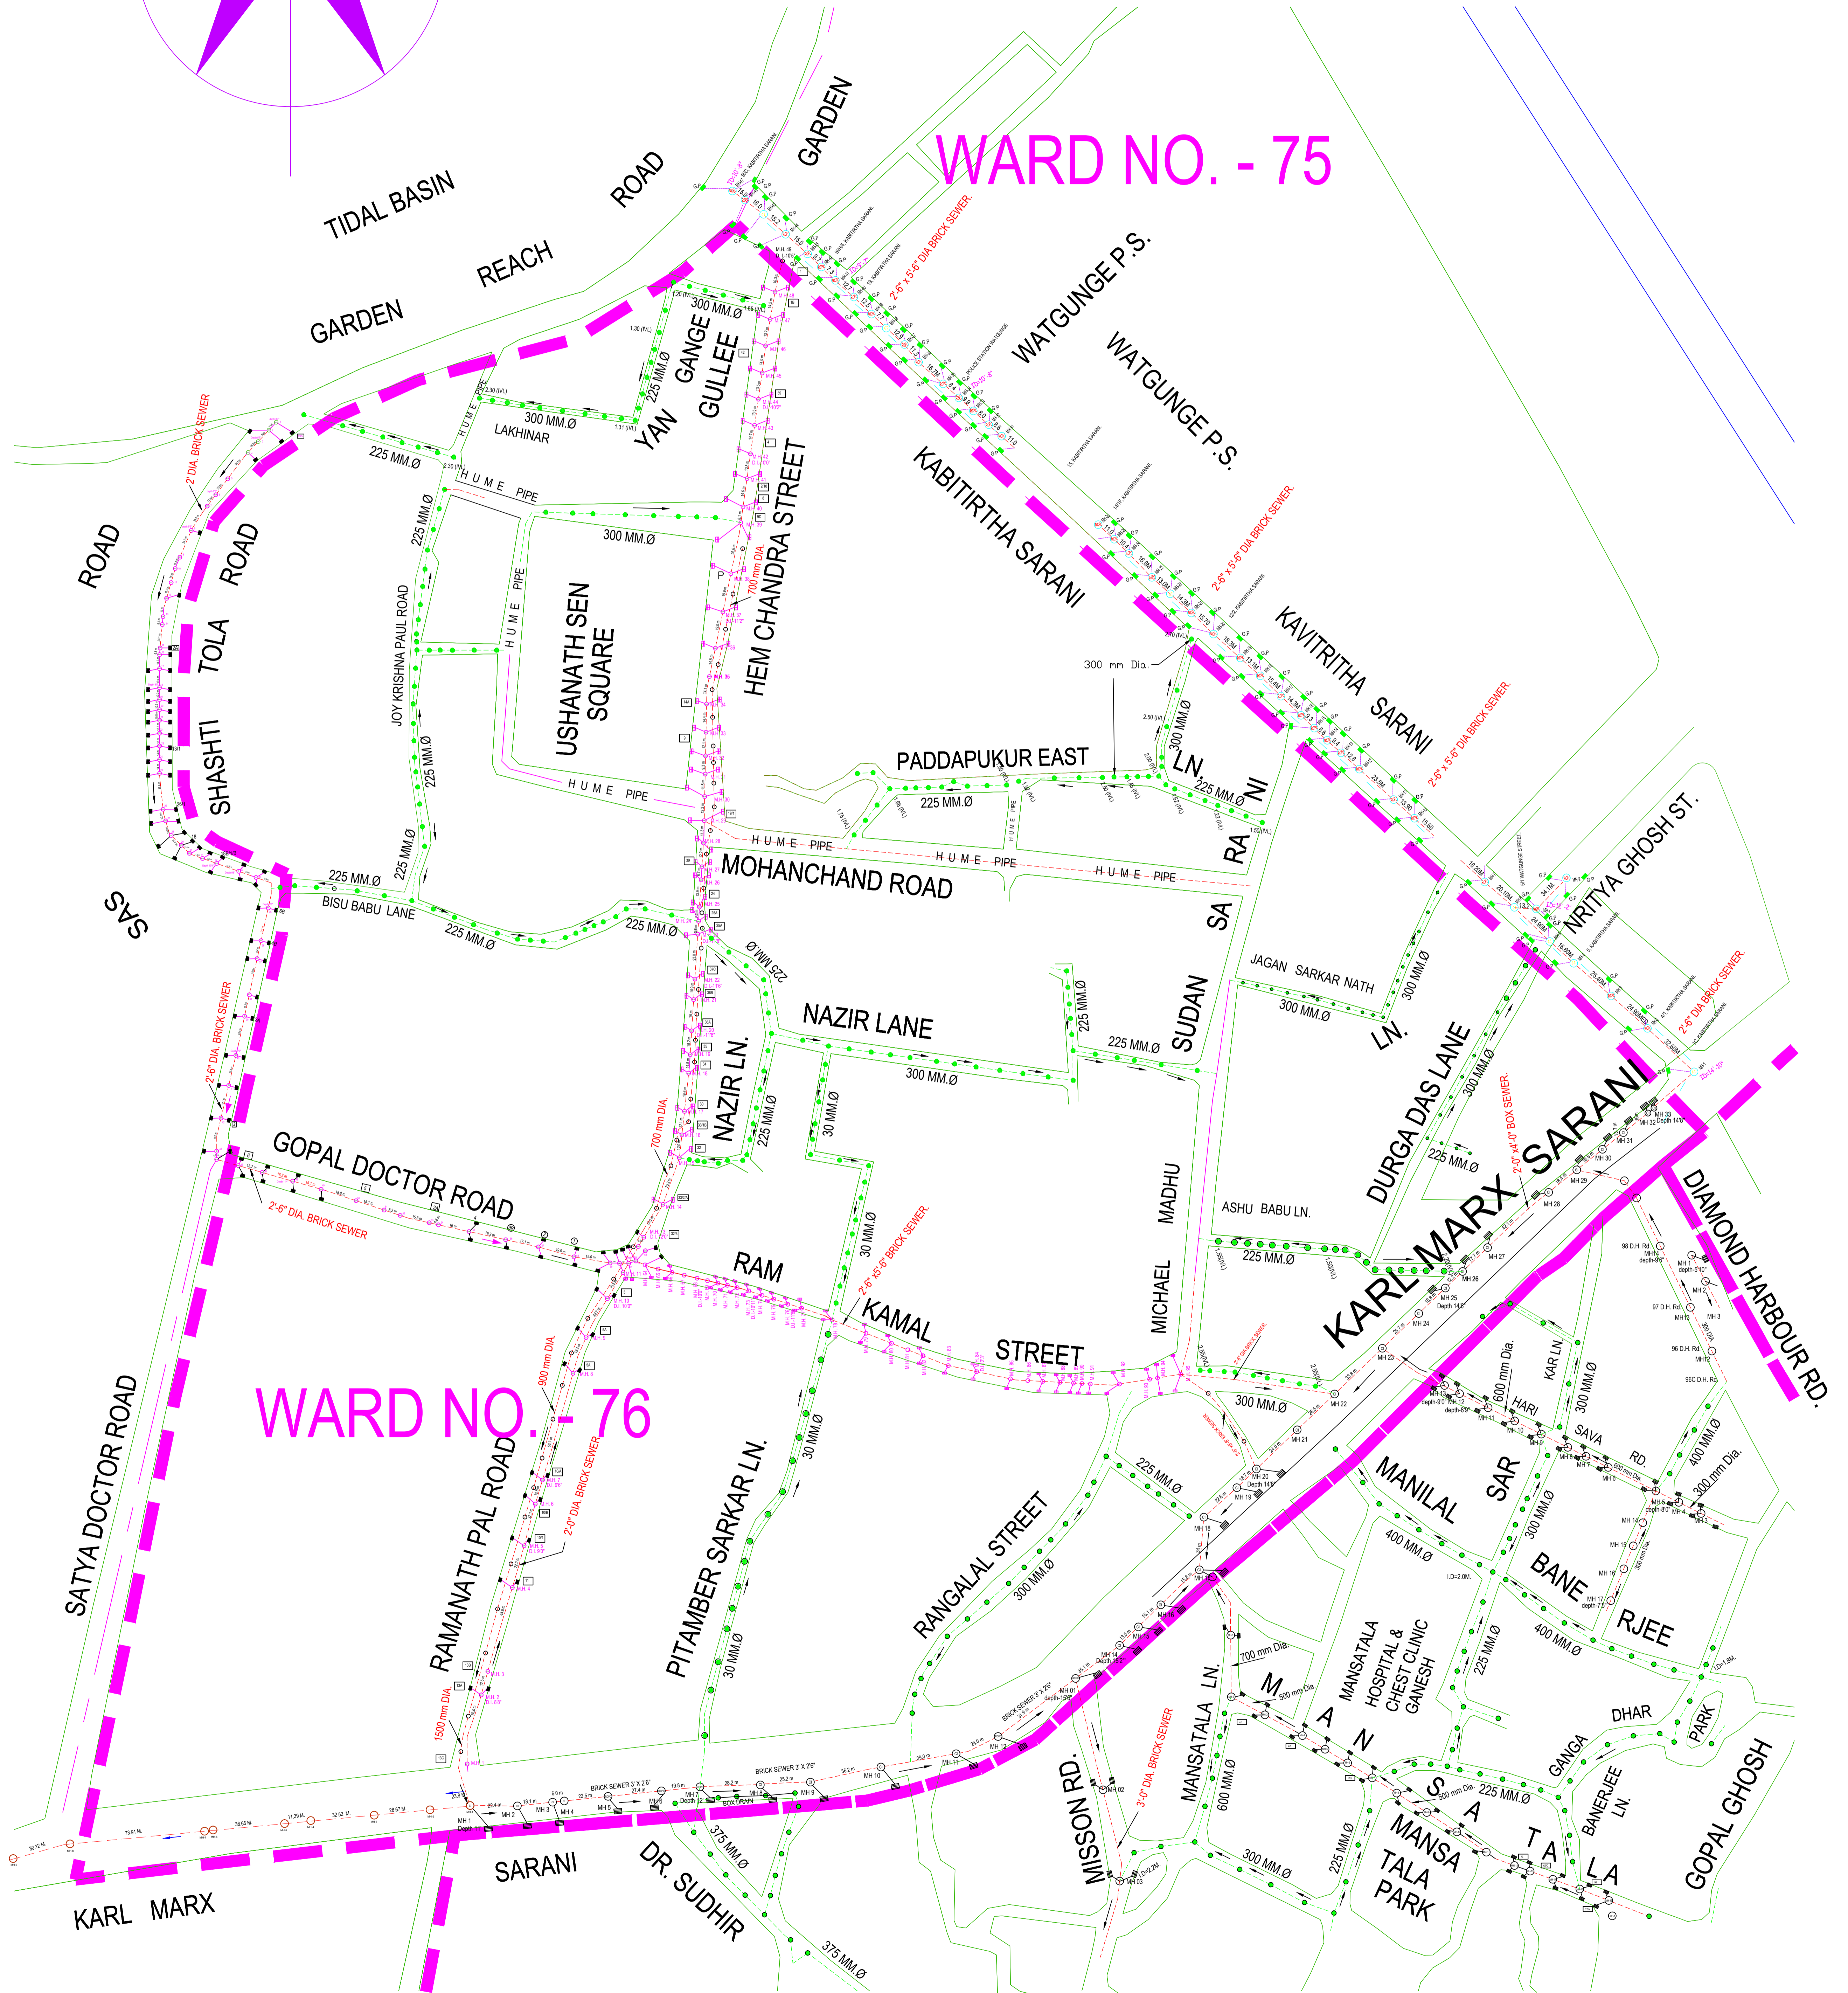


WARD NO. - 76

AREA = 106.240 ACRE M/L.

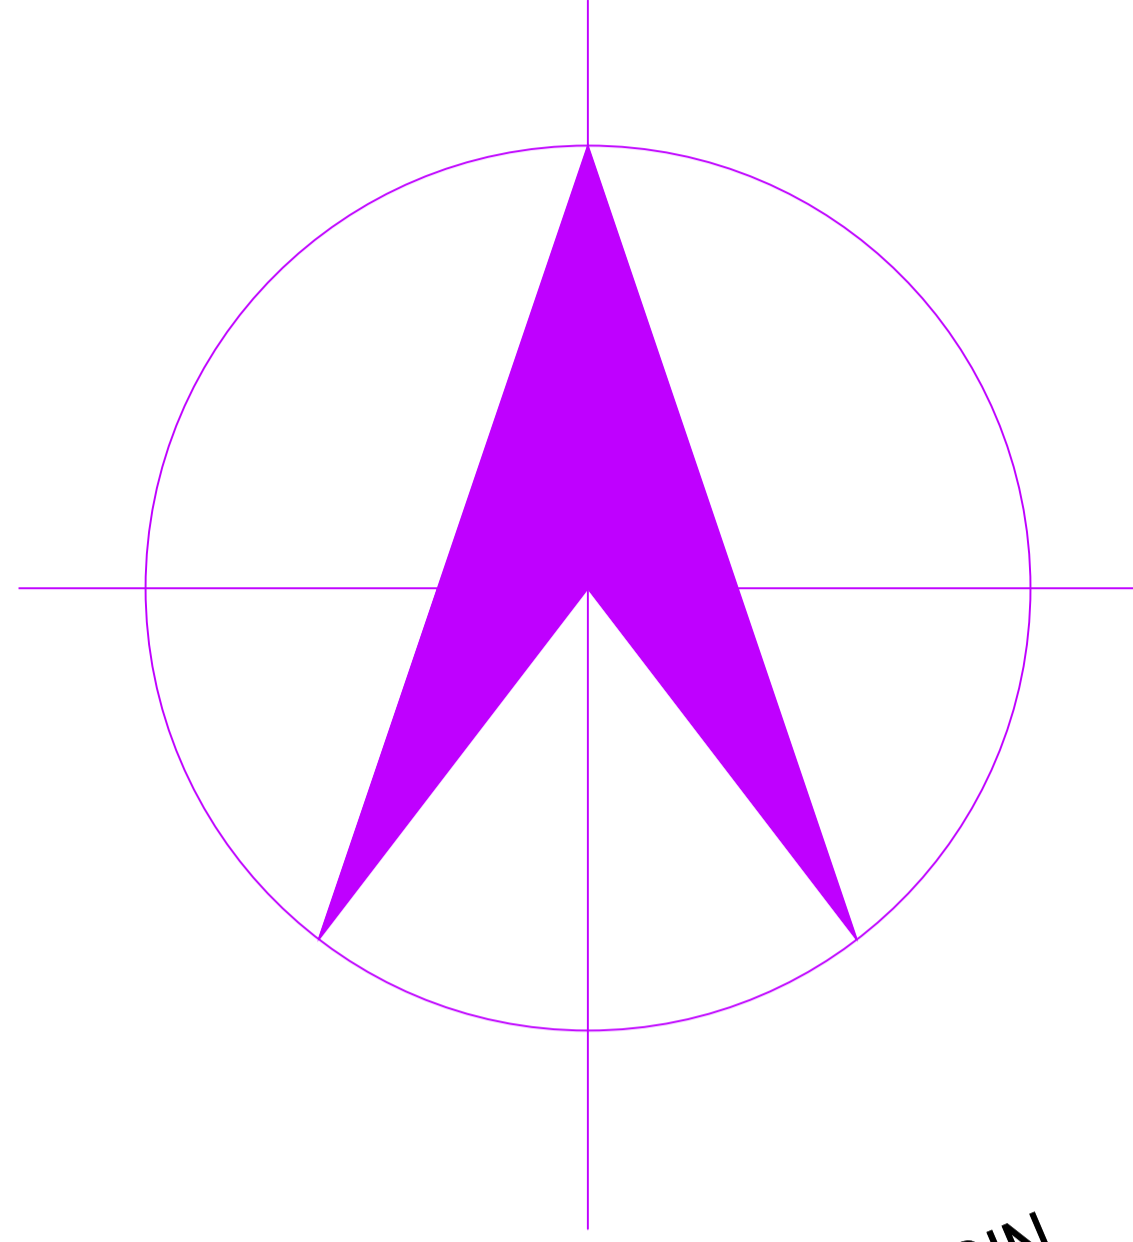

WARD NO. - 75

WARD NO. - 76