


# WARD No. - 88


WARD No. - 88 , AREA :- 109.607 ACRE, M/L.

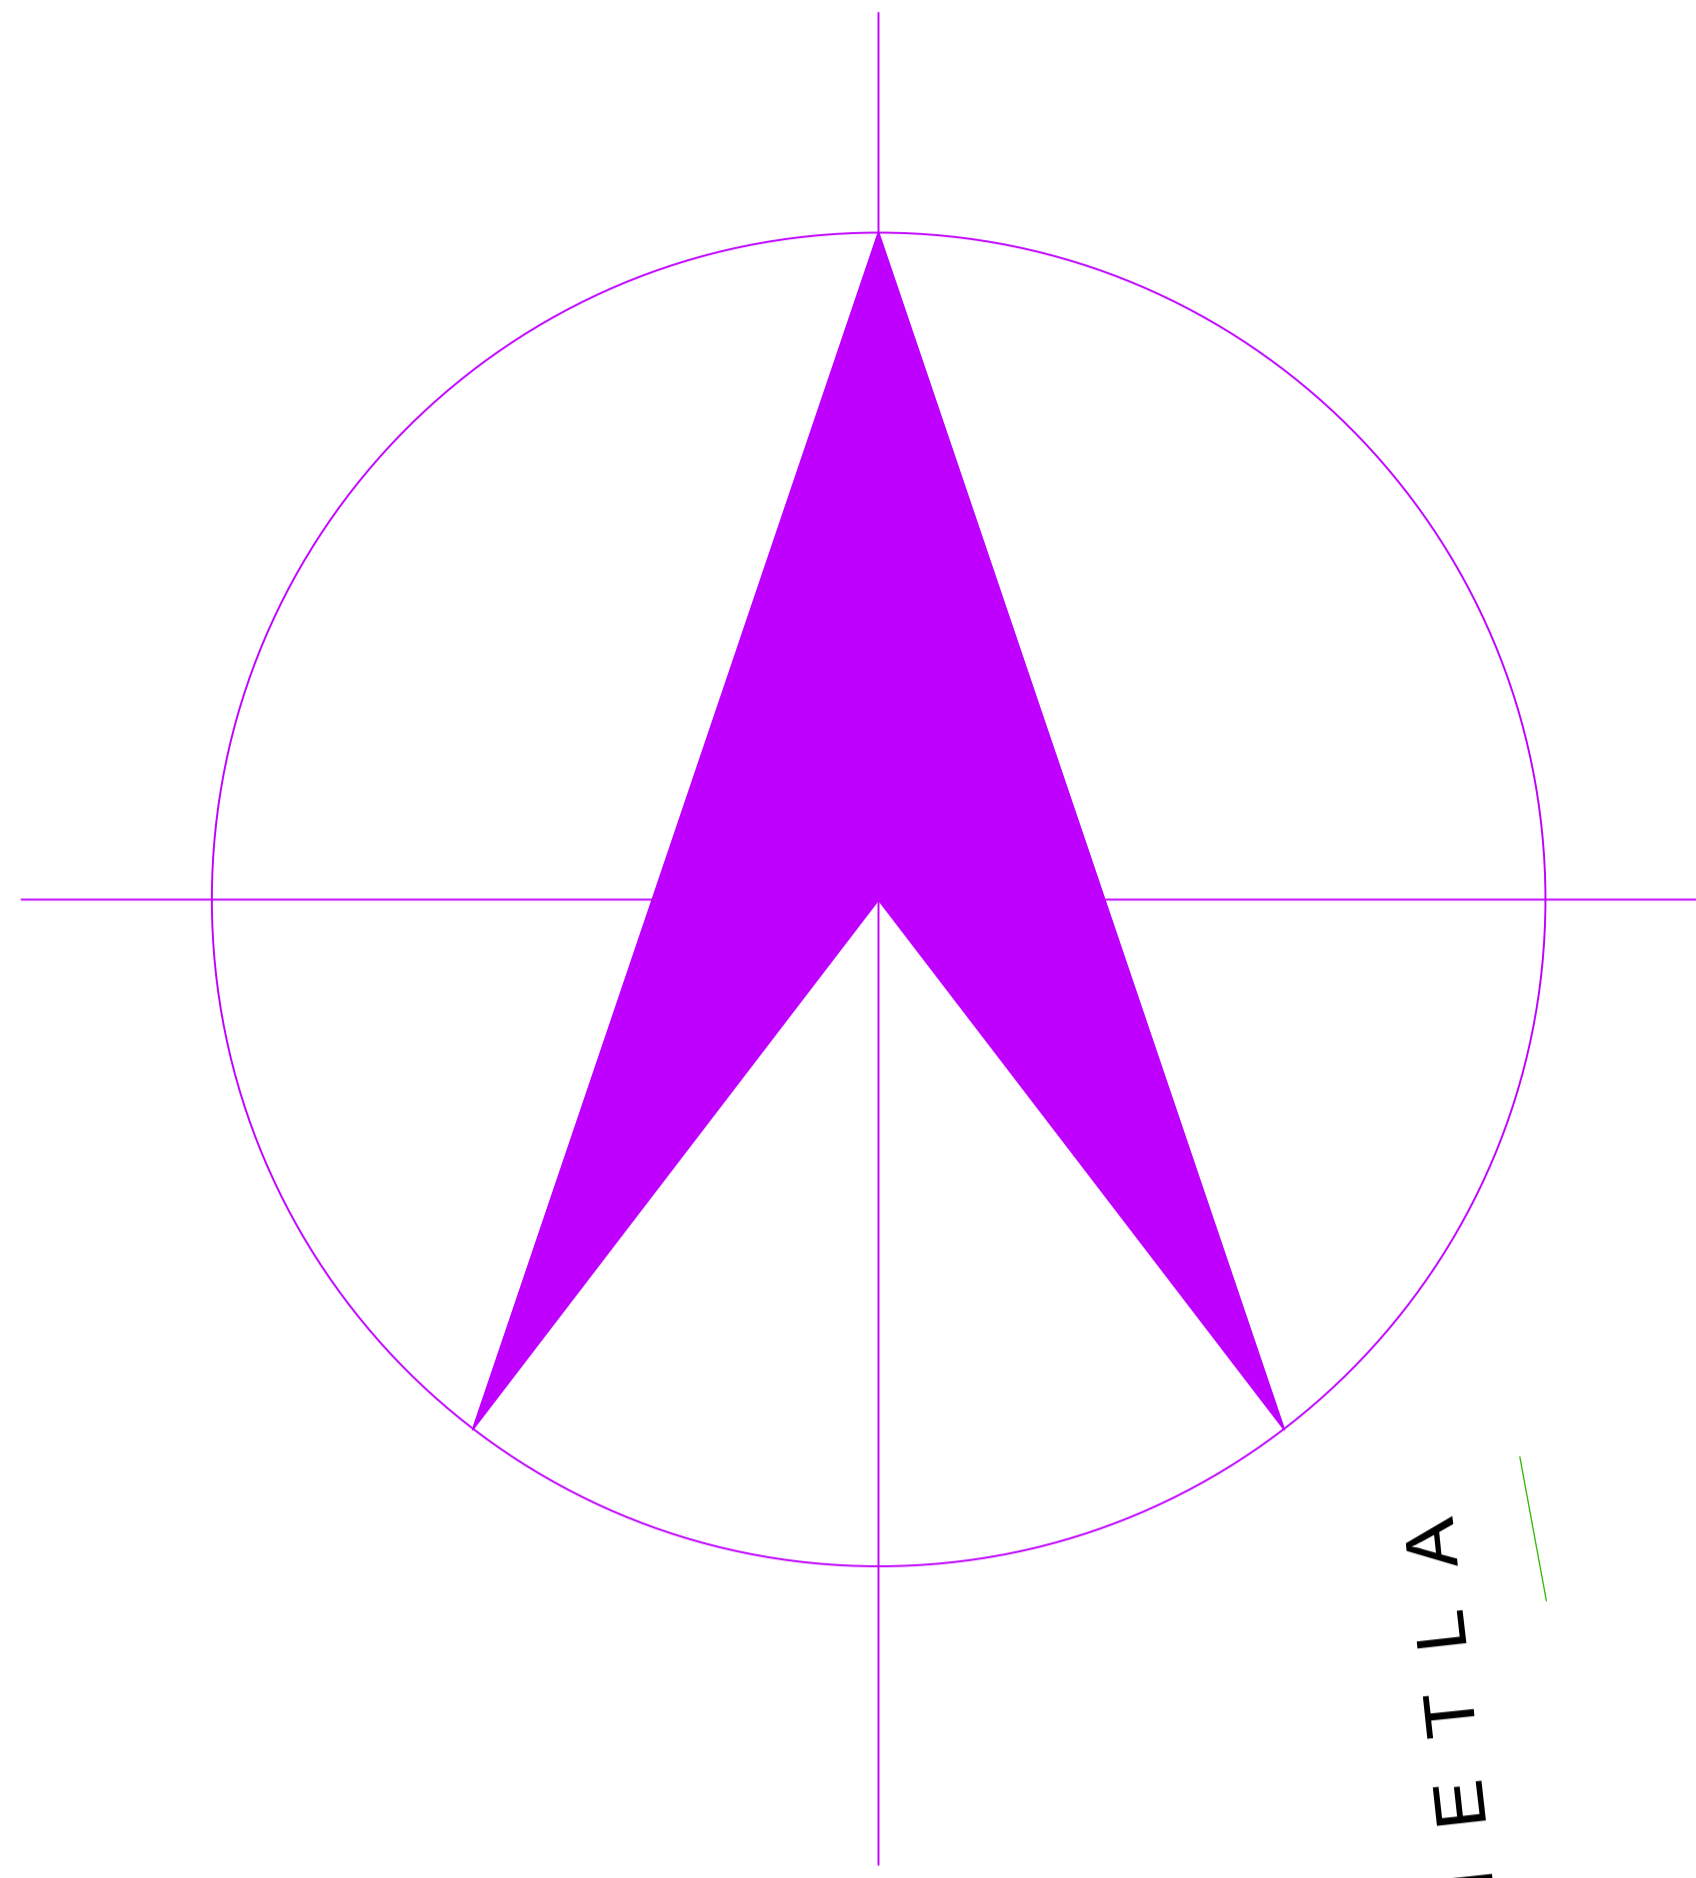

## WARD-83

## WARD-82

## WARD-87

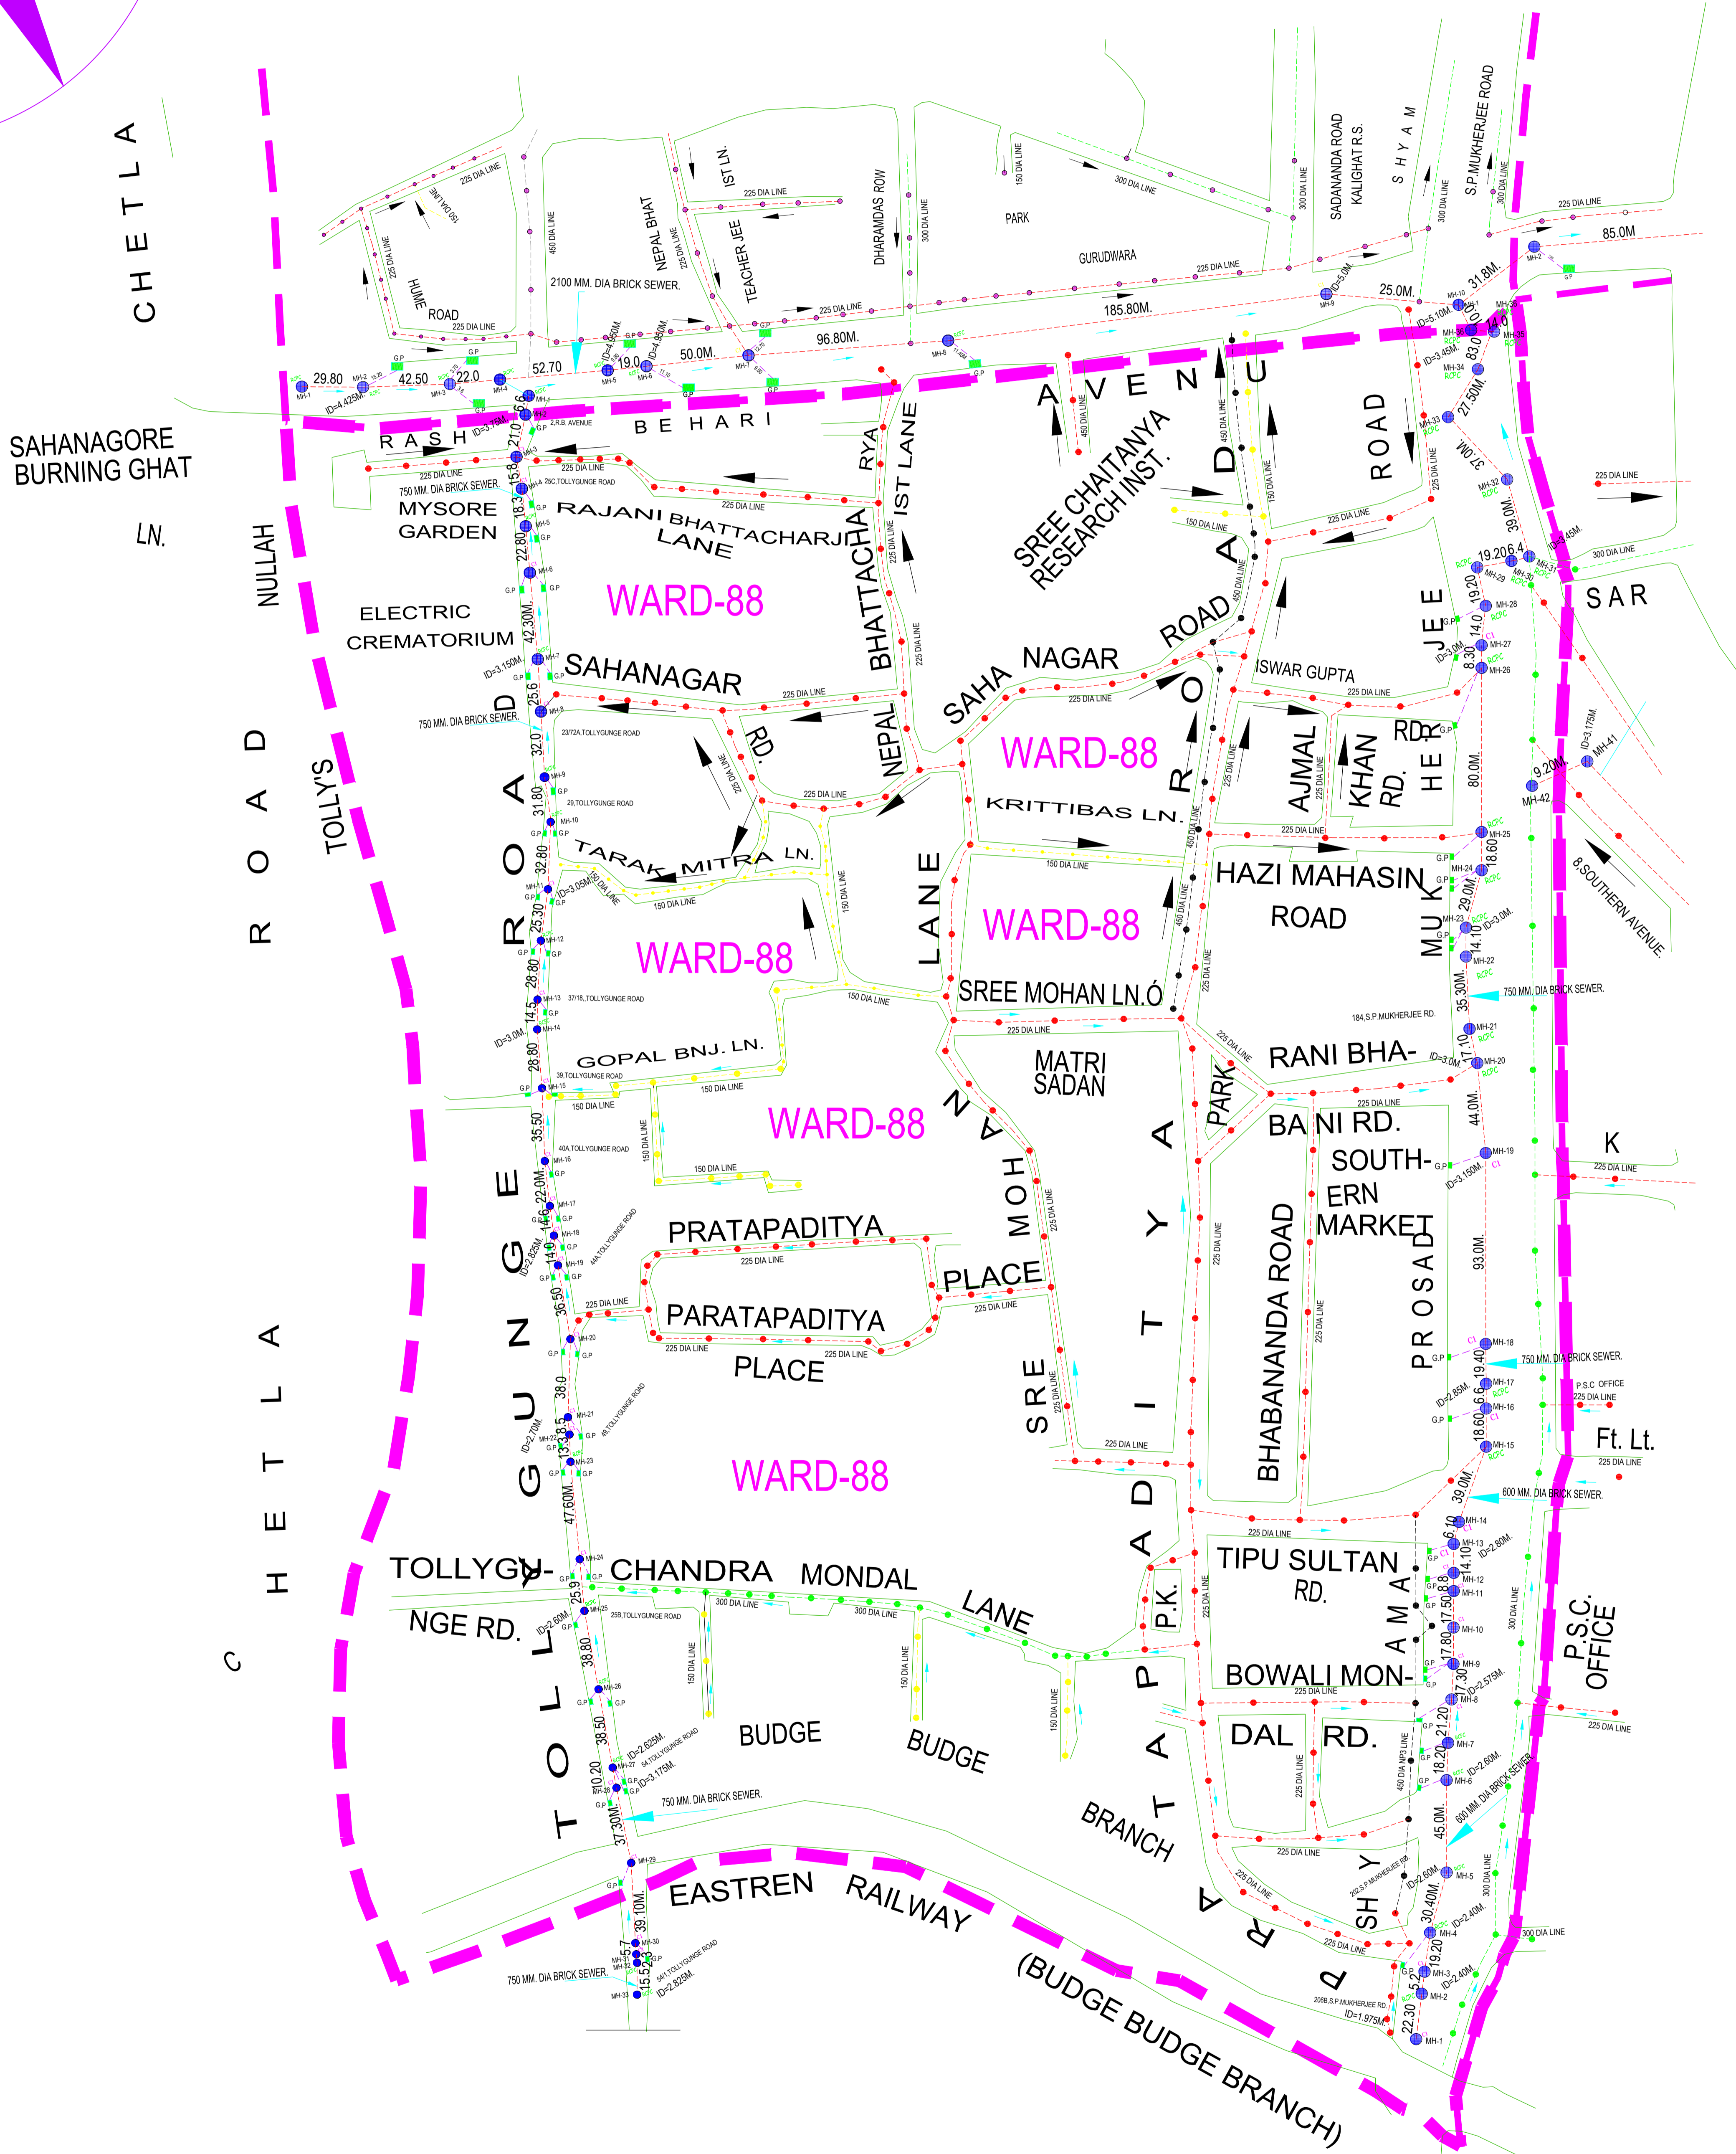

## WARD NO. - 81