



49

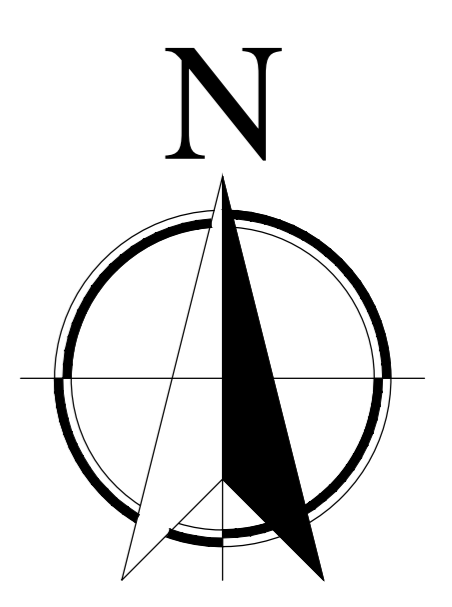

WARD - 37

WARD NO. :- 49
AREA = 64.61 ACRE

WARD No. 48

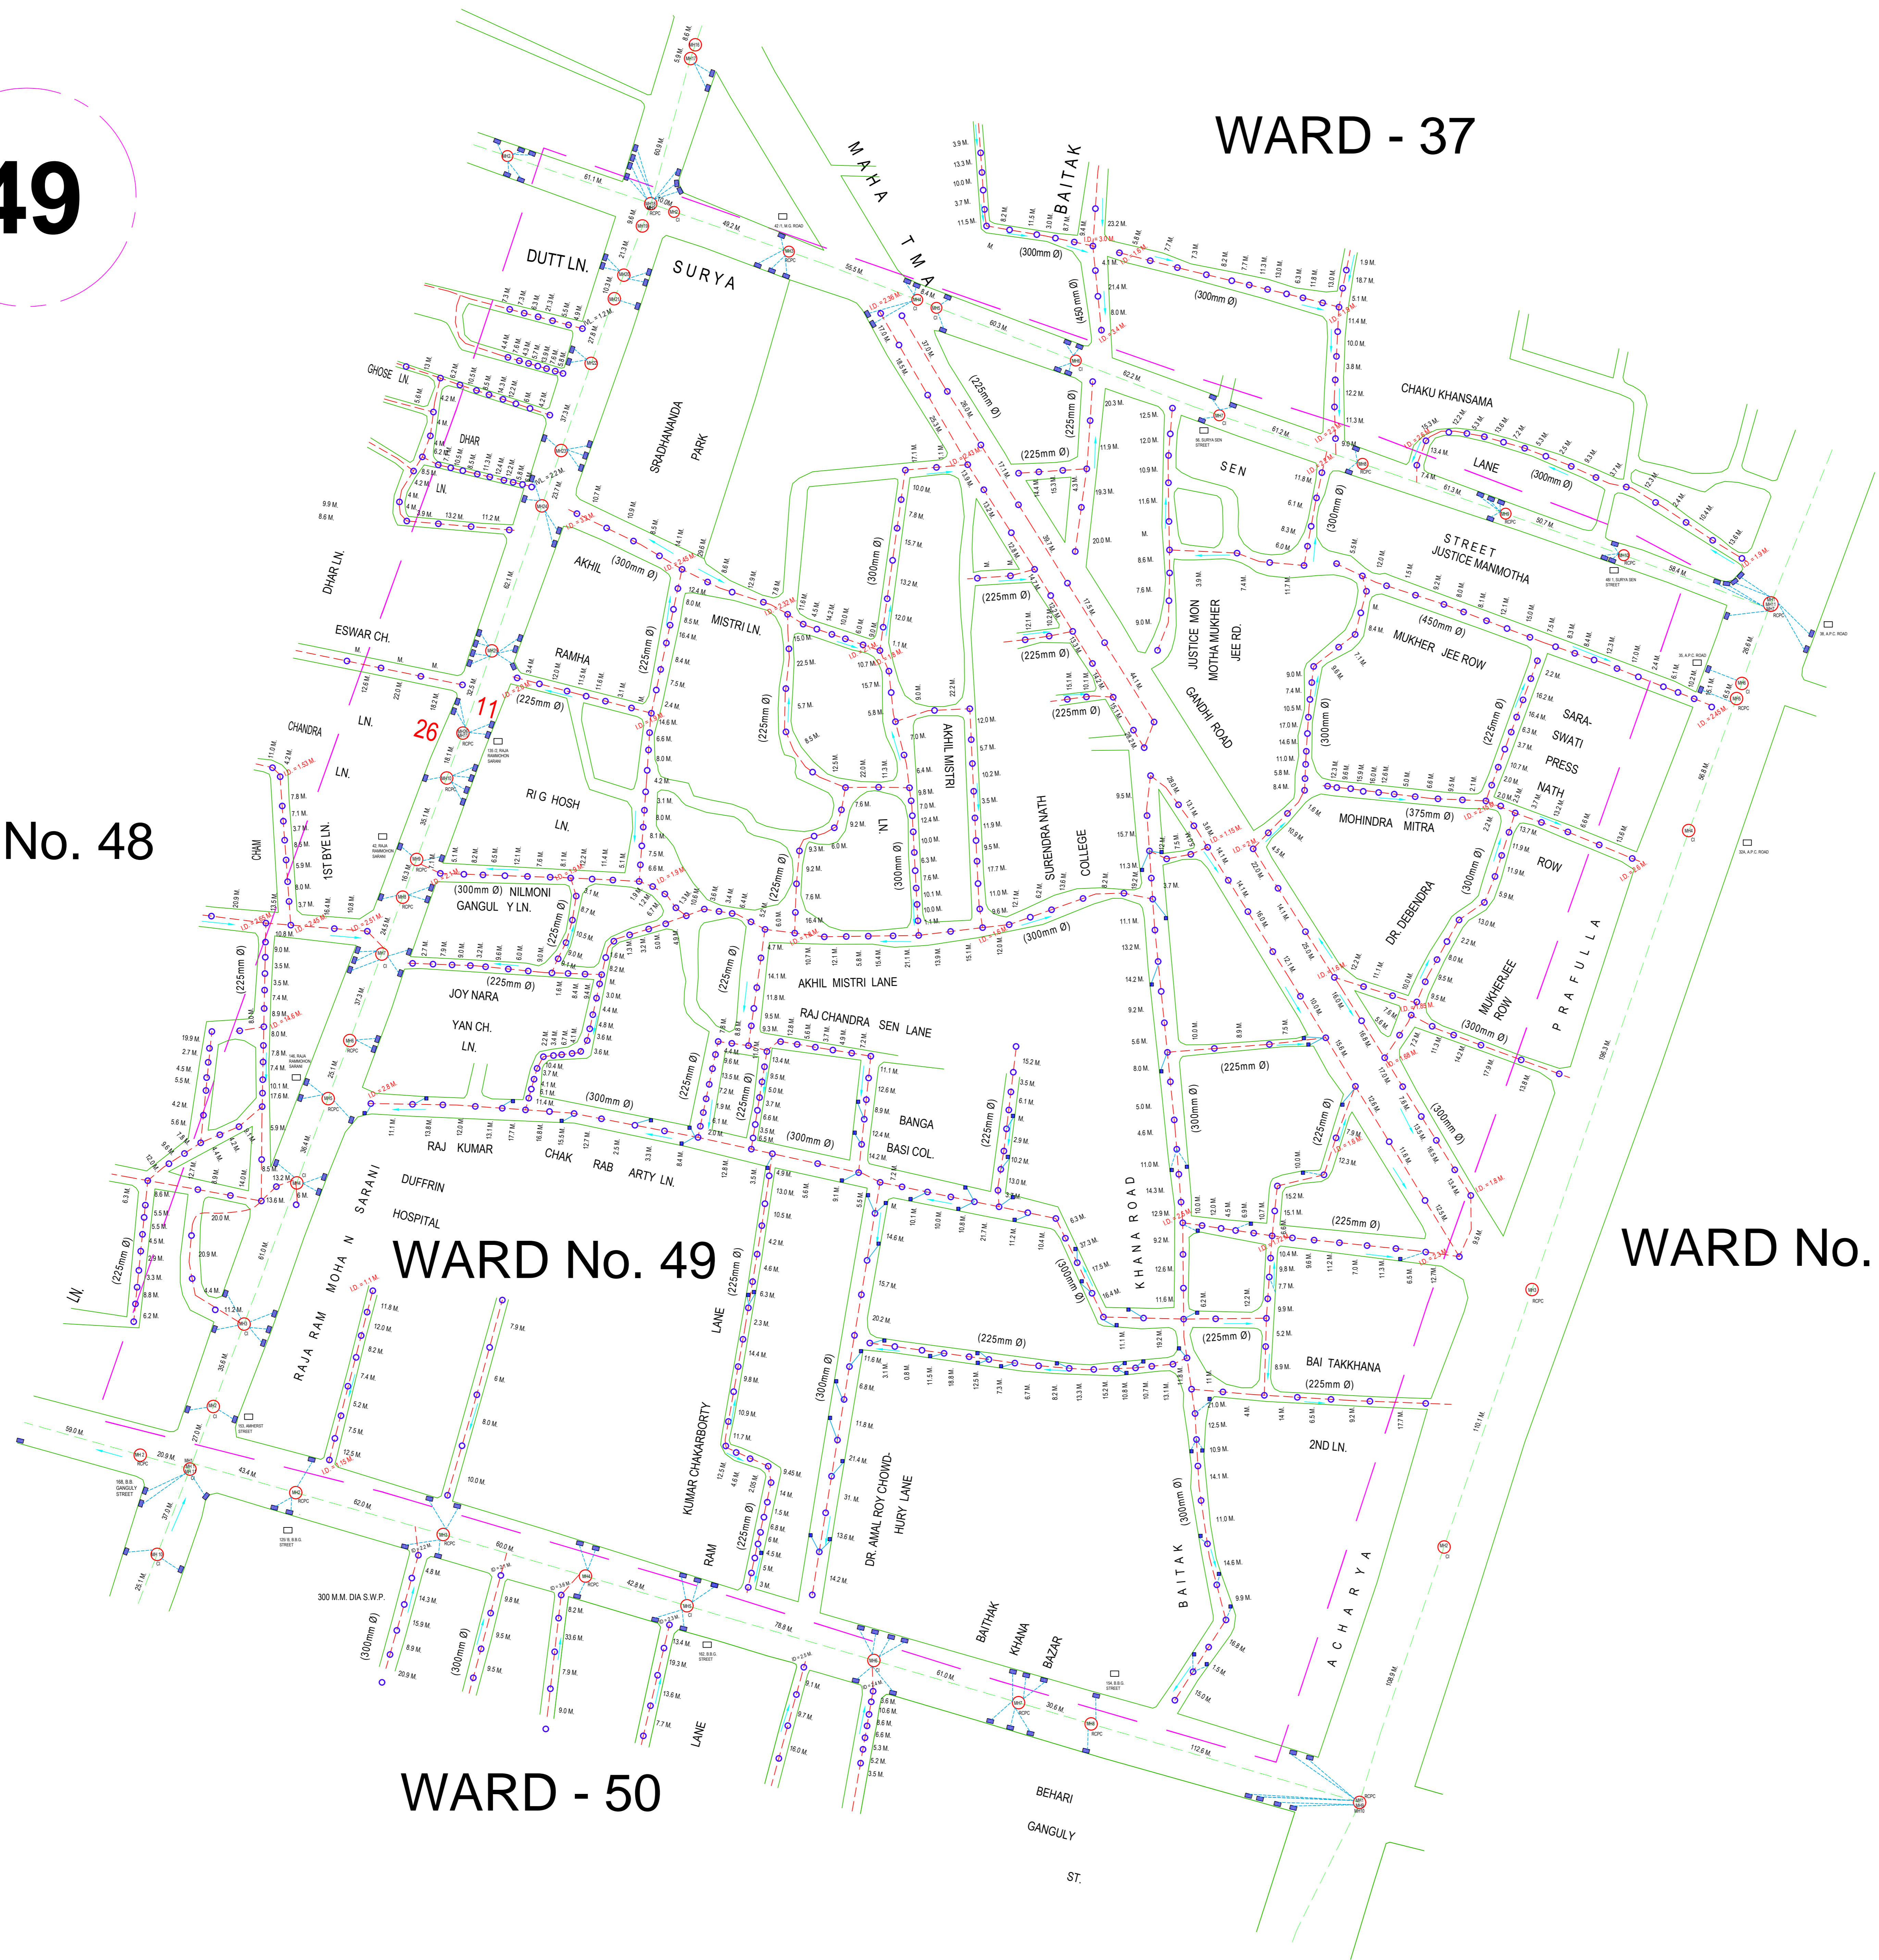

WARD No. 49

WARD No. 36

WARD - 50