


WARD No. - 08

AREA :- 86.358 ACRE, M/L.

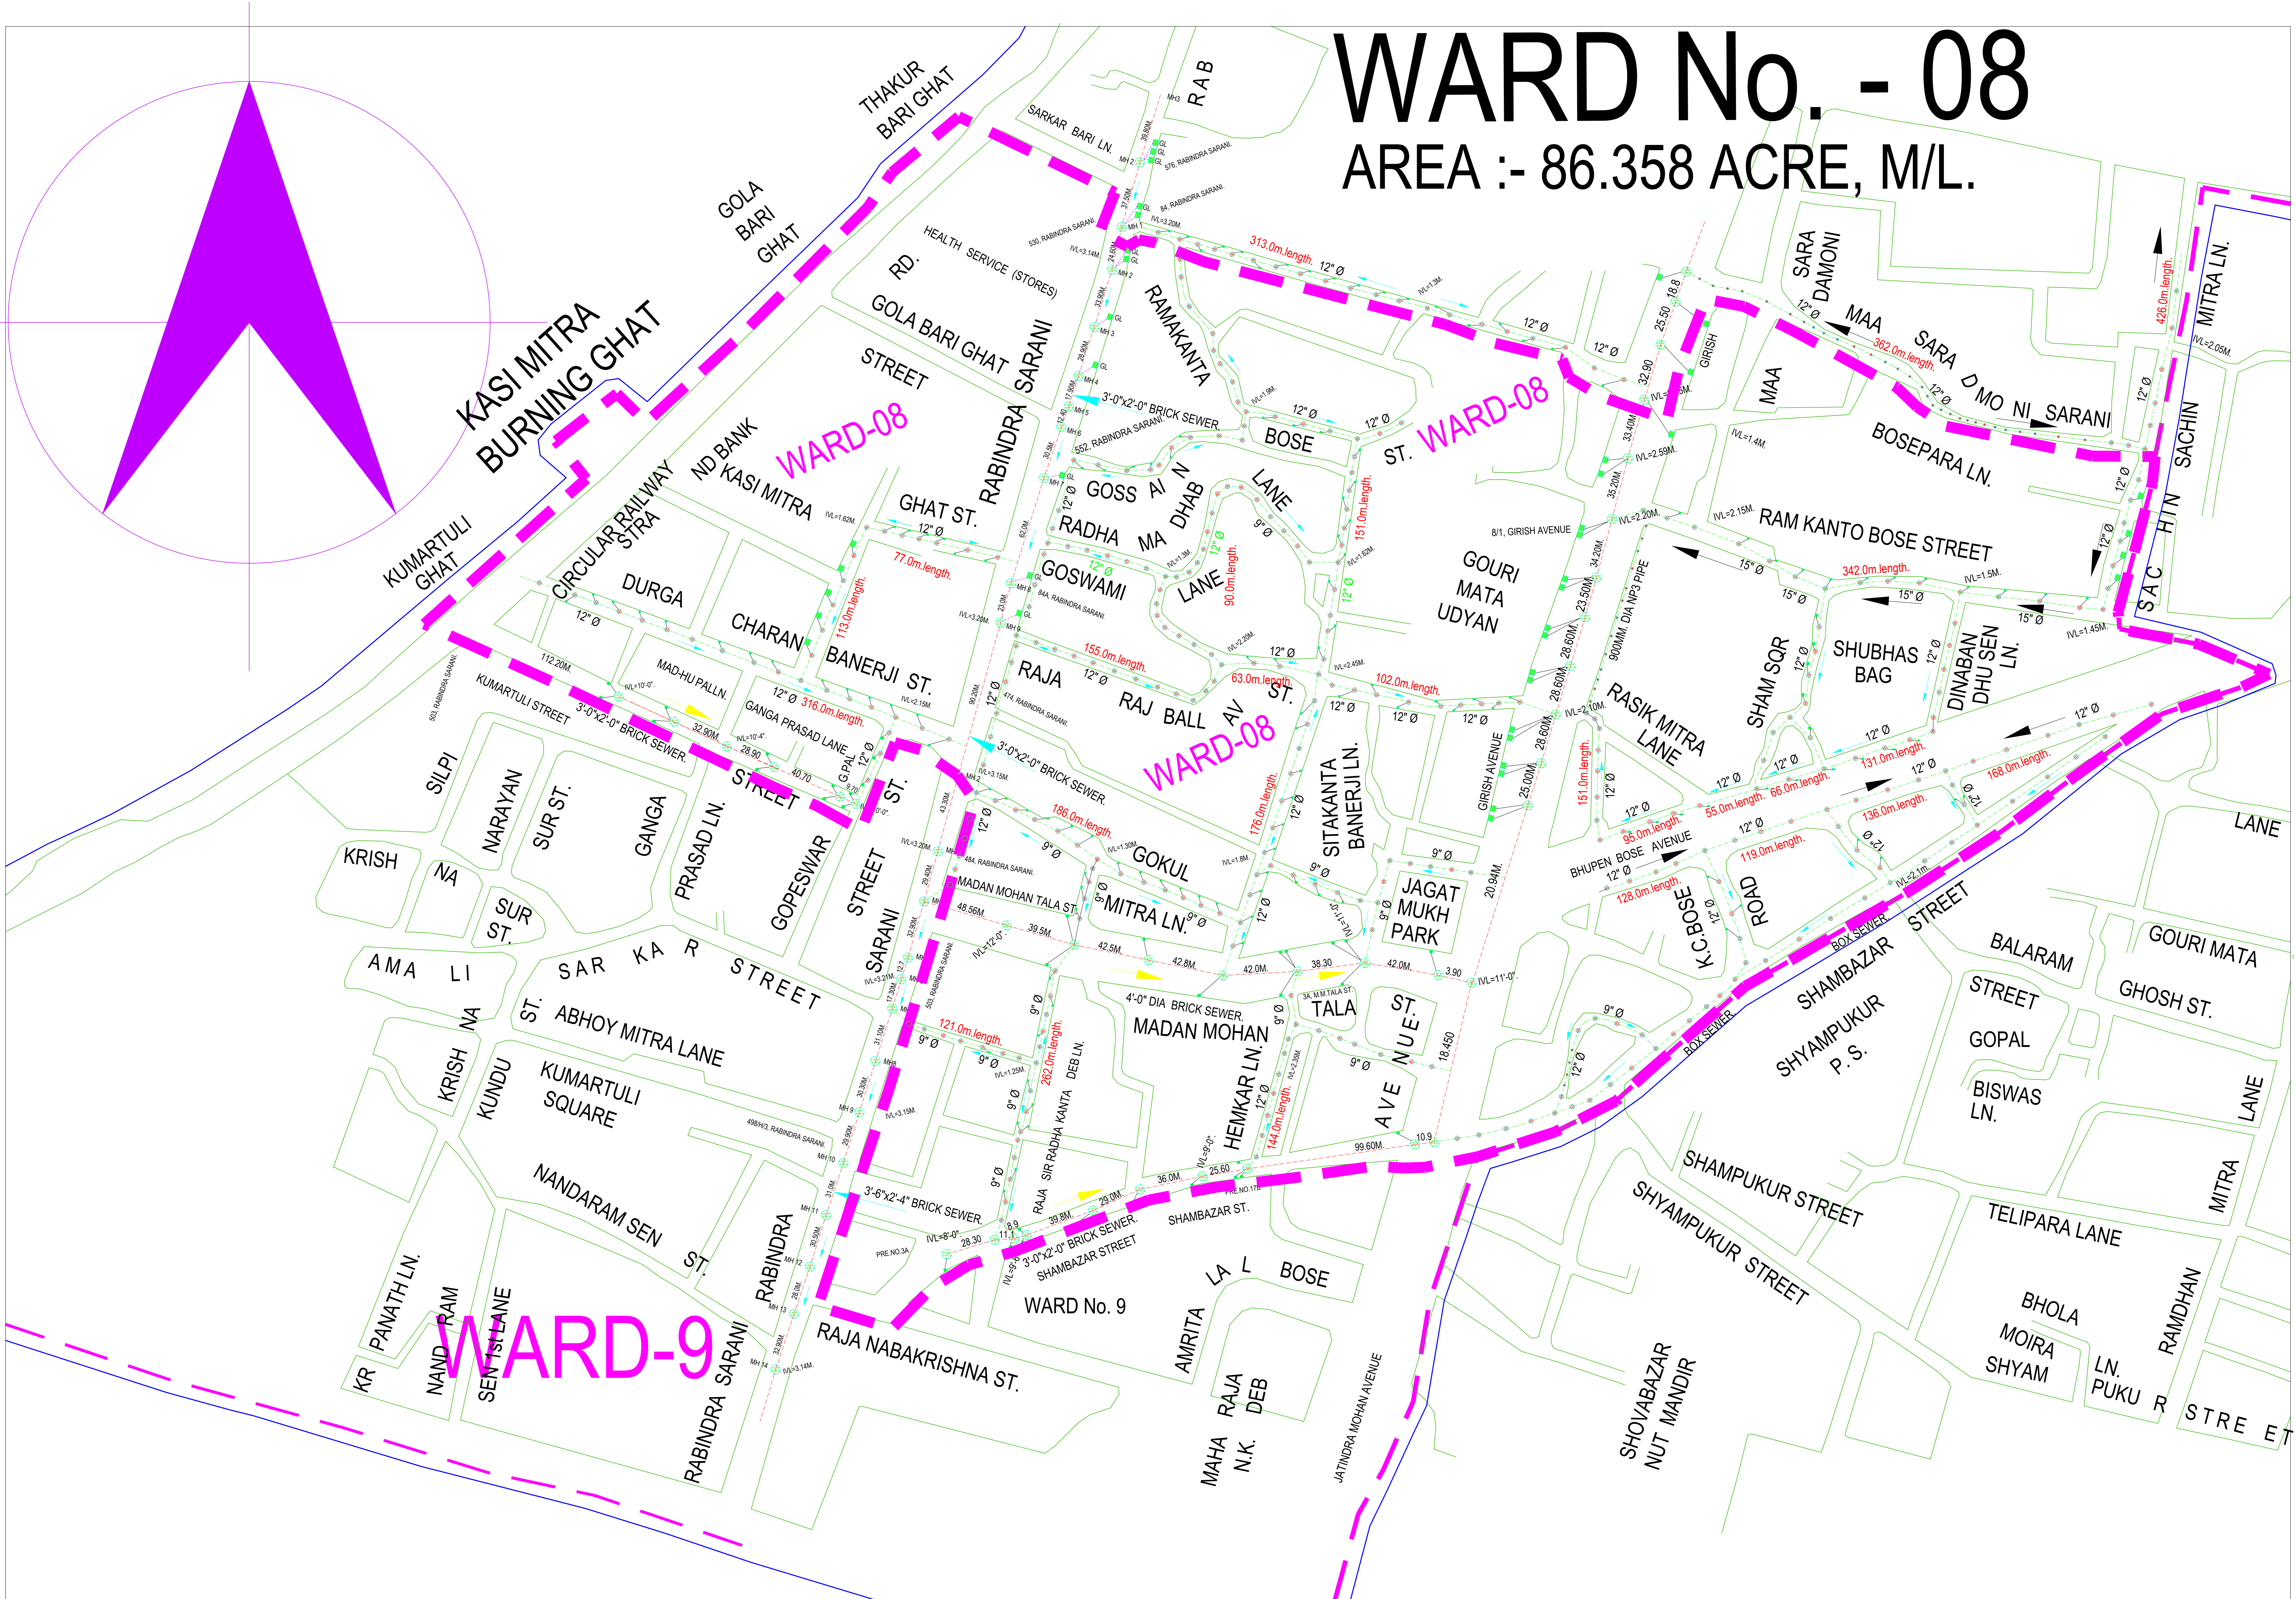

WARD-9

WARD No. 9

ST. WARD-08

WARD-08

WARD-08

