


WARD No. - 35

WARD No. - 34

WARD No. - 35

WARD No. - 33

WARD No. - 57

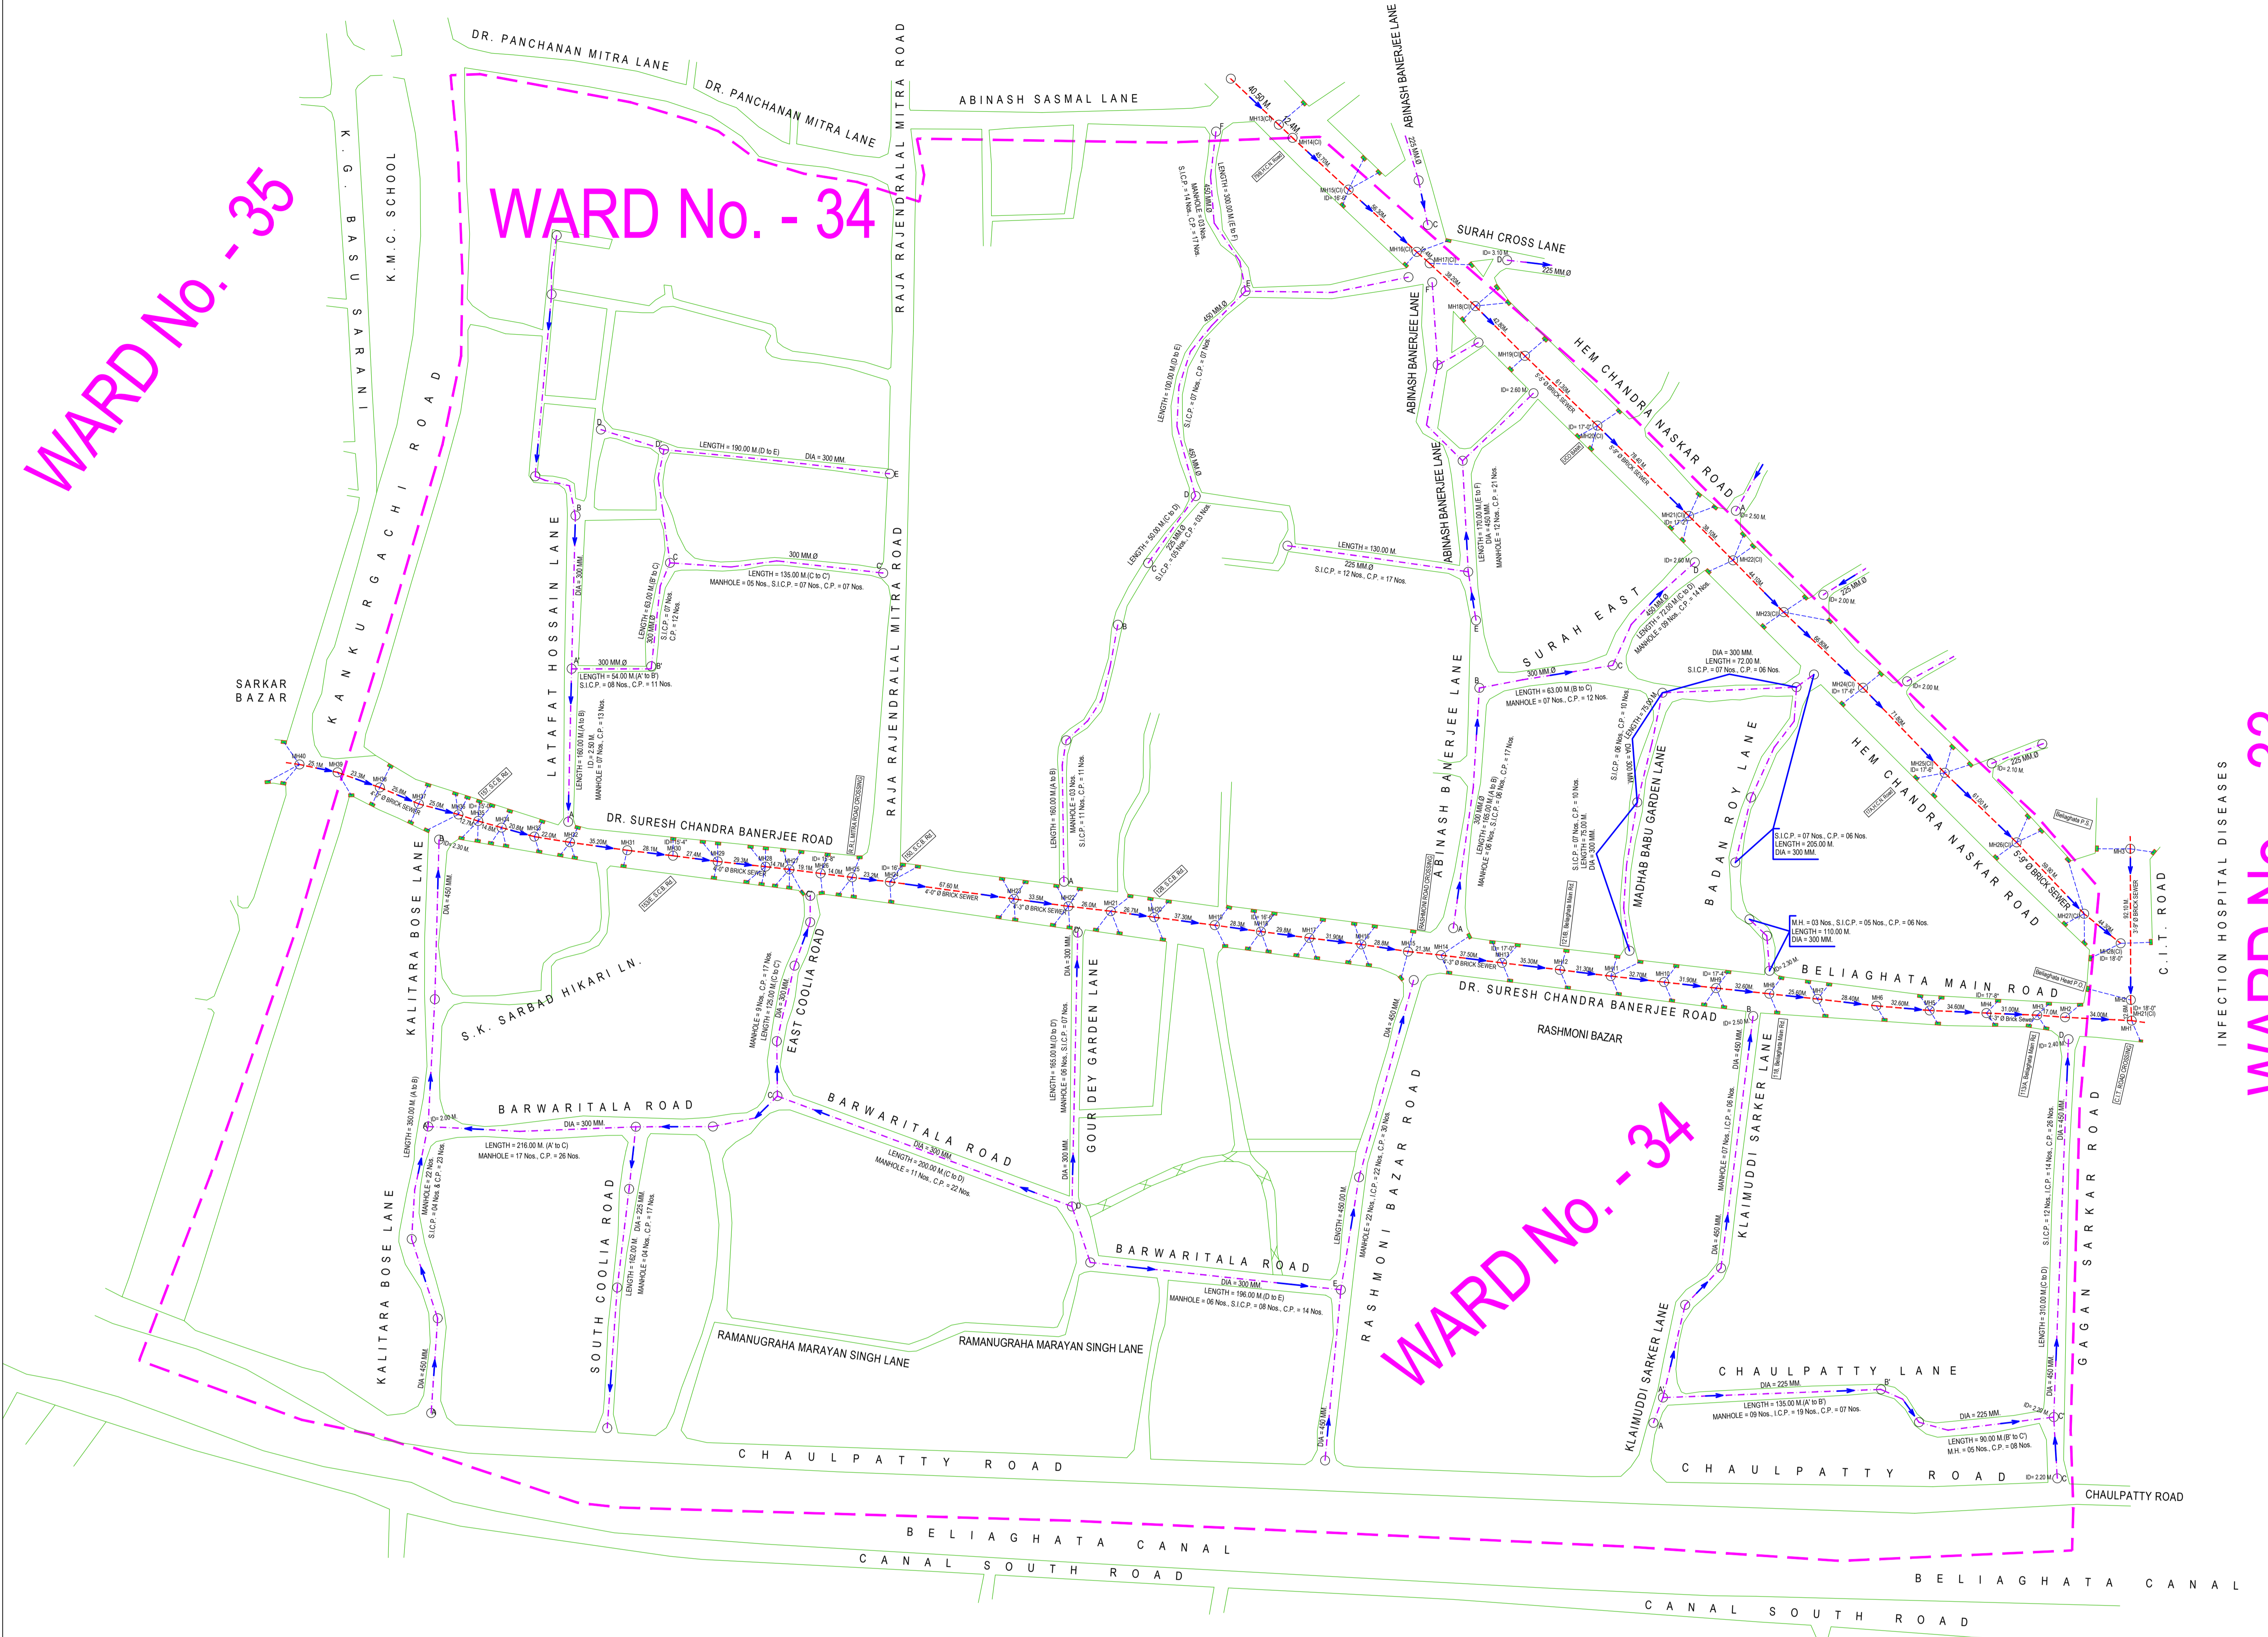

LEGENDS OF WARD NO : 34

SL. No.	ROAD NAME	ROAD			GULLY PIT		REMARKS
		LENGTH (M.)	WIDTH (M.)	AREA (Sq.M.)	TOTAL NO.	TOTAL AREA (Sq.M.)	
1.	CHAULPATTY LANE						
2.	KALITARA BOSE LANE						
3.	BARWARITALA ROAD						
4.	SOUTH COOLIA ROAD						
5.	EAST COOLIA ROAD						
6.	GOUR DEY GARDEN LANE						
7.	RASHMONI BAZAR ROAD						
8.	KLAIMUDDI SARKER LANE						
9.	GAGAN SARKAR ROAD						
10.	S.K. SARBAD HIKARI LANE						
11.	DR. SURESH CHANDRA BANERJEE RD						
12.	LATAFAT HOSSAIN LANE						
13.	RAJA RAJENDRALAL MITRA ROAD						
14.	ABINASH BANERJEE LANE						
15.	MADHAB BABU GARDEN LANE						
16.	BADAN ROY LANE						
17.	SURAH EAST ROAD						
18.	HEM CHANDRA NASKAR ROAD						

**SEWER & DRAINAGE NETWORK LAYOUT PLAN
OF WARD NO. - 34, BOROUGH - III**

AREA OF WARD BOUNDARY = 197.69 Acre (M/L)

Prepared by:-

**SEWERAGE & DRAINAGE DEPARTMENT
OF**

**THE KOLKATA MUNICIPAL
CORPORATION**

