

WARD 13

WARD No. - 32

WARD NO. -14

WARD No. - 32

WARD - 29


WARD - 30

WARD No. - 31

LEGENDS OF WARD NO : 32

SL. No.	R O A D N A M E	R O A D			GULLY PIT		REMARKS
		LENGTH (M.)	WIDTH (M.)	AREA (Sq.M.)	TOTAL NO.	TOTAL AREA (Sq.M.)	
1.	MANICKTALA MAIN ROAD						
2.	SATIN SEN SARANI						
3.	C.I.T. ROAD						
4.	BIDHAN NAGAR ROAD						
5.	BIDHAN SISHU SARANI						
6.							

**SEWER & DRAINAGE NETWORK LAYOUT PLAN
OF WARD NO. - 32, BOROUGH - III
AREA OF WARD BOUNDARY = 363.10 Acre (M/L)**

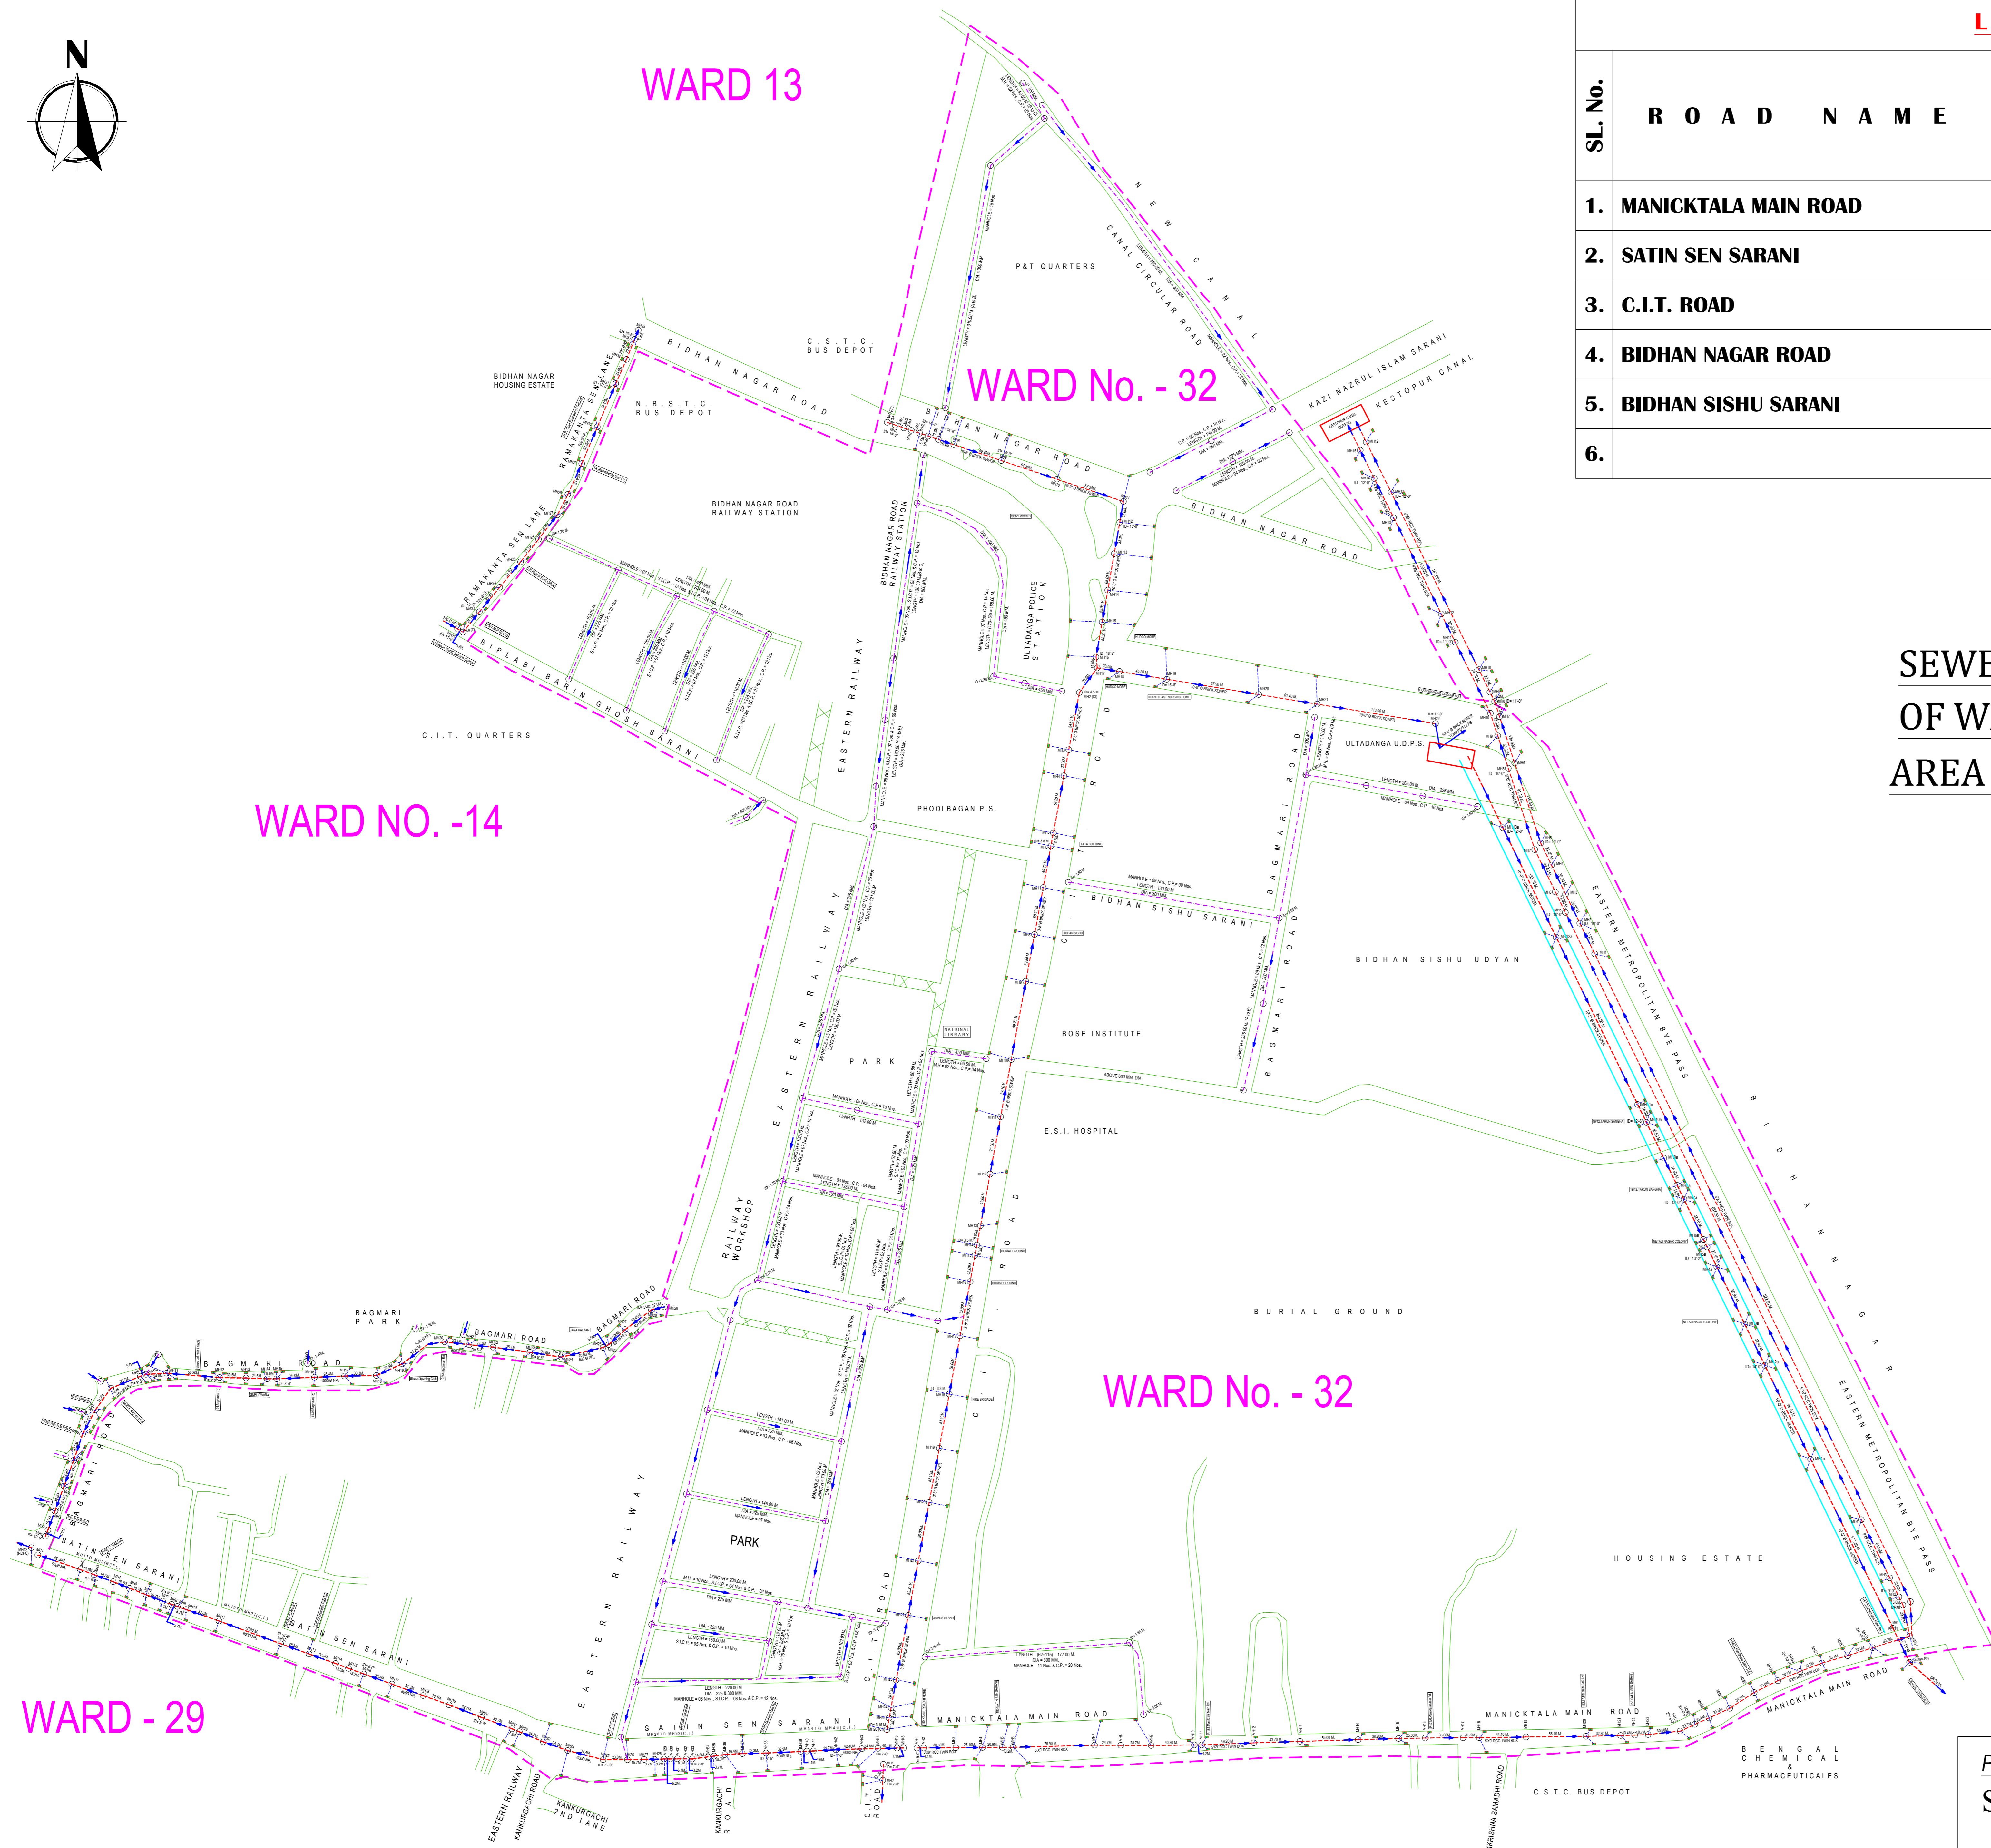

Prepared by:-
SEWERAGE & DRAINAGE DEPARTMENT
OF
THE KOLKATA MUNICIPAL CORPORATION

