


WARD - 76

KARL MARX SARANI

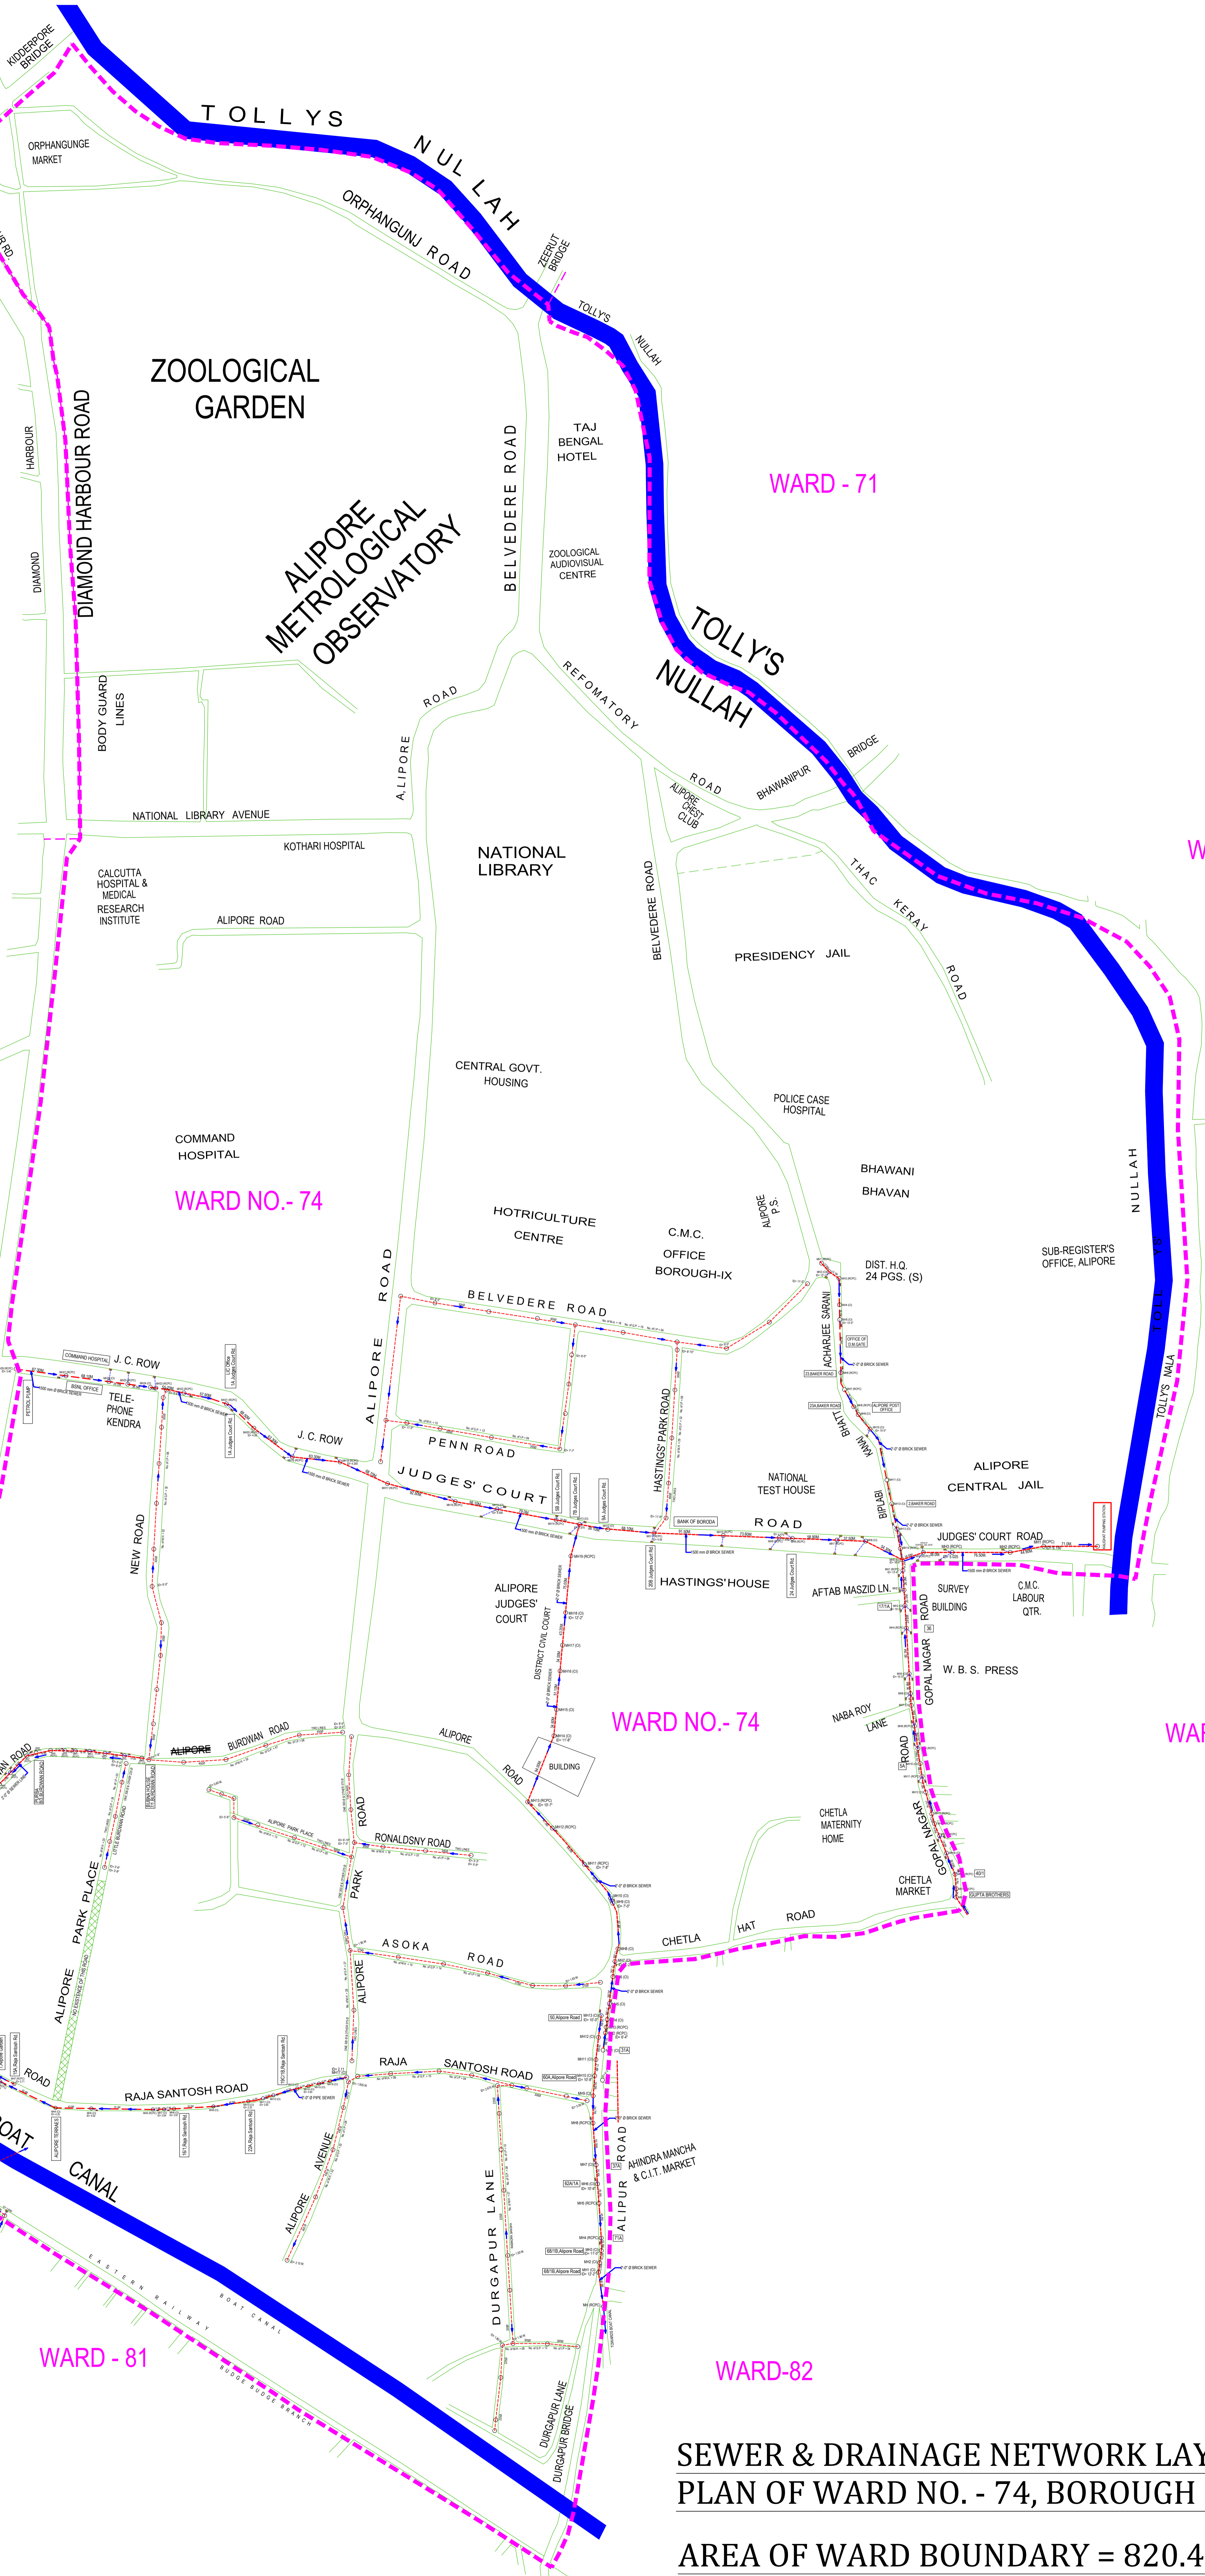

ZOOLOGICAL GARDEN

ALIPORE METROLOGICAL OBSERVATORY

NATIONAL LIBRARY

WARD - 71

WARD - 71

WARD - 77

WARD - 78

WARD NO. - 74

WARD - 73

WARD NO. - 74

WARD - 83

WARD - 81

WARD - 82

**SEWER & DRAINAGE NETWORK LAYOUT
PLAN OF WARD NO. - 74, BOROUGH - IX**

AREA OF WARD BOUNDARY = 820.47 Acre (M/L)