



134

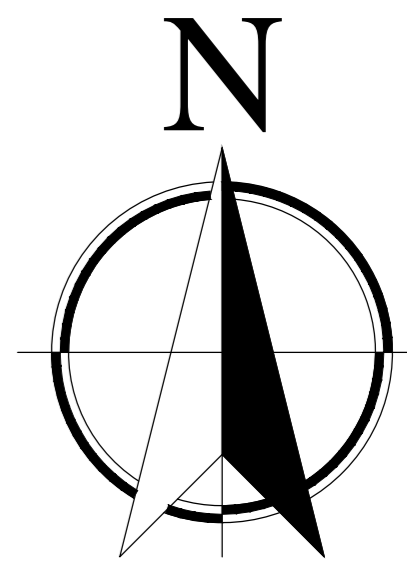

WARD NO. :- 134
AREA = 111.43 ACRE

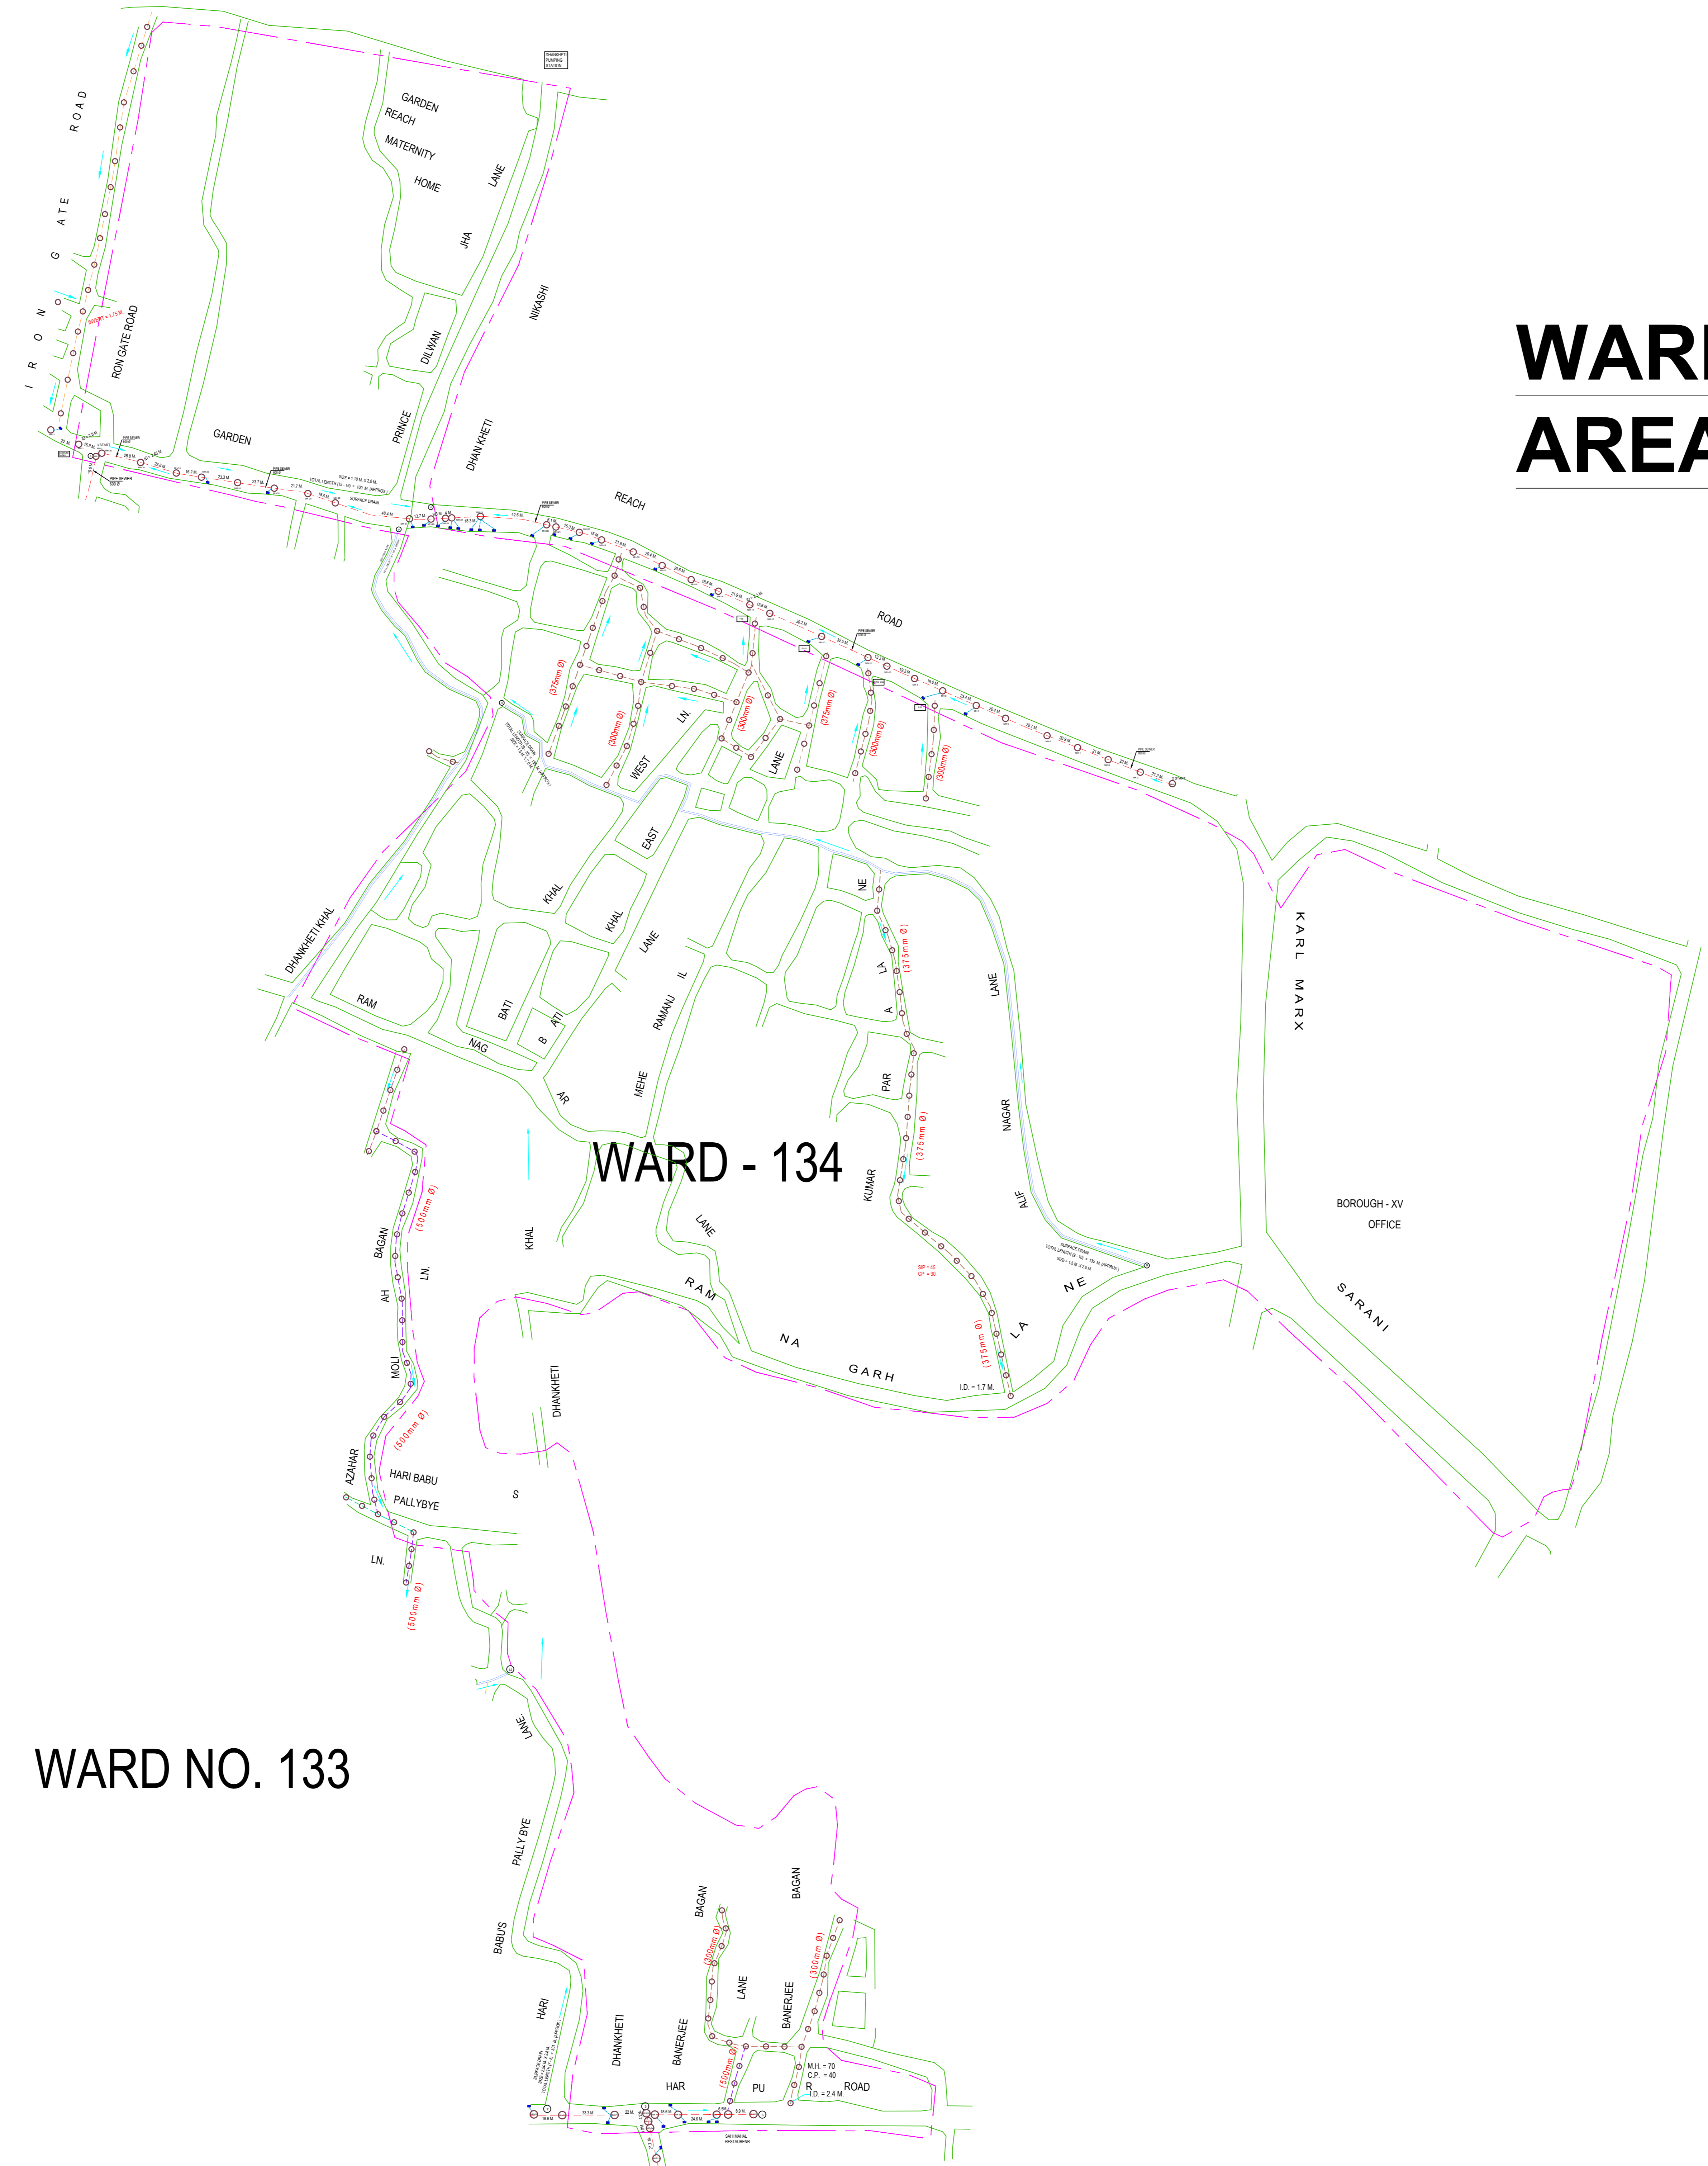

WARD NO. 133

WARD NO. - 80