



# WARD No. - 52

AREA :- 58.550 ACRE, M/L.

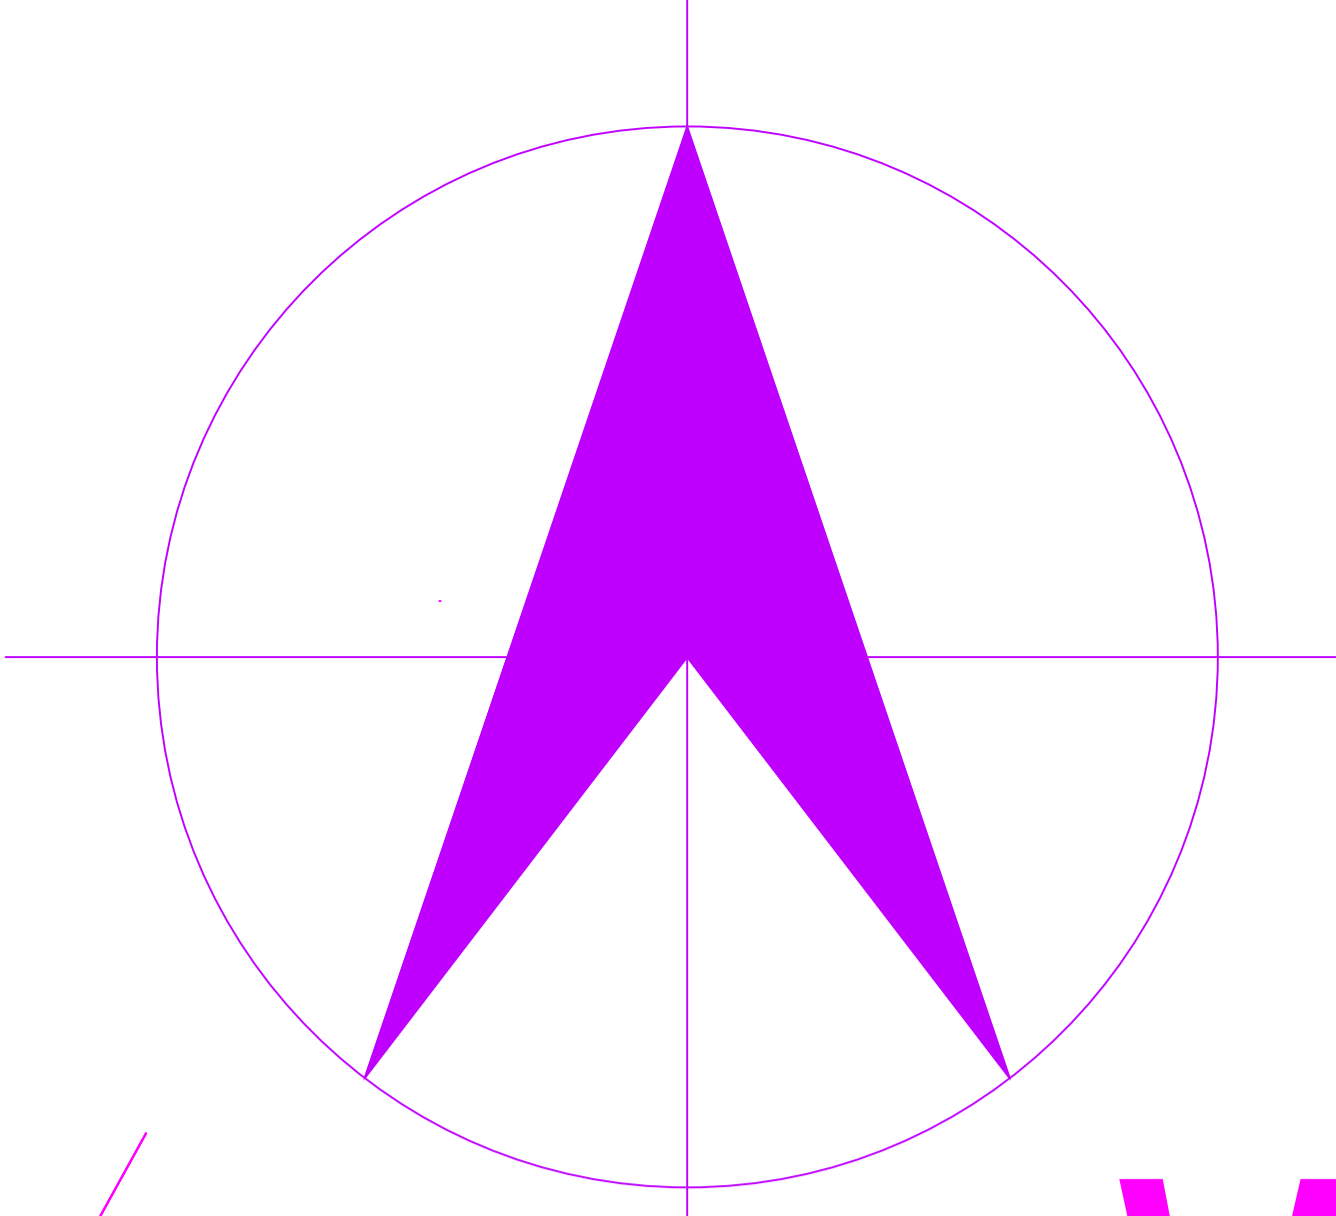

## WARD - 51

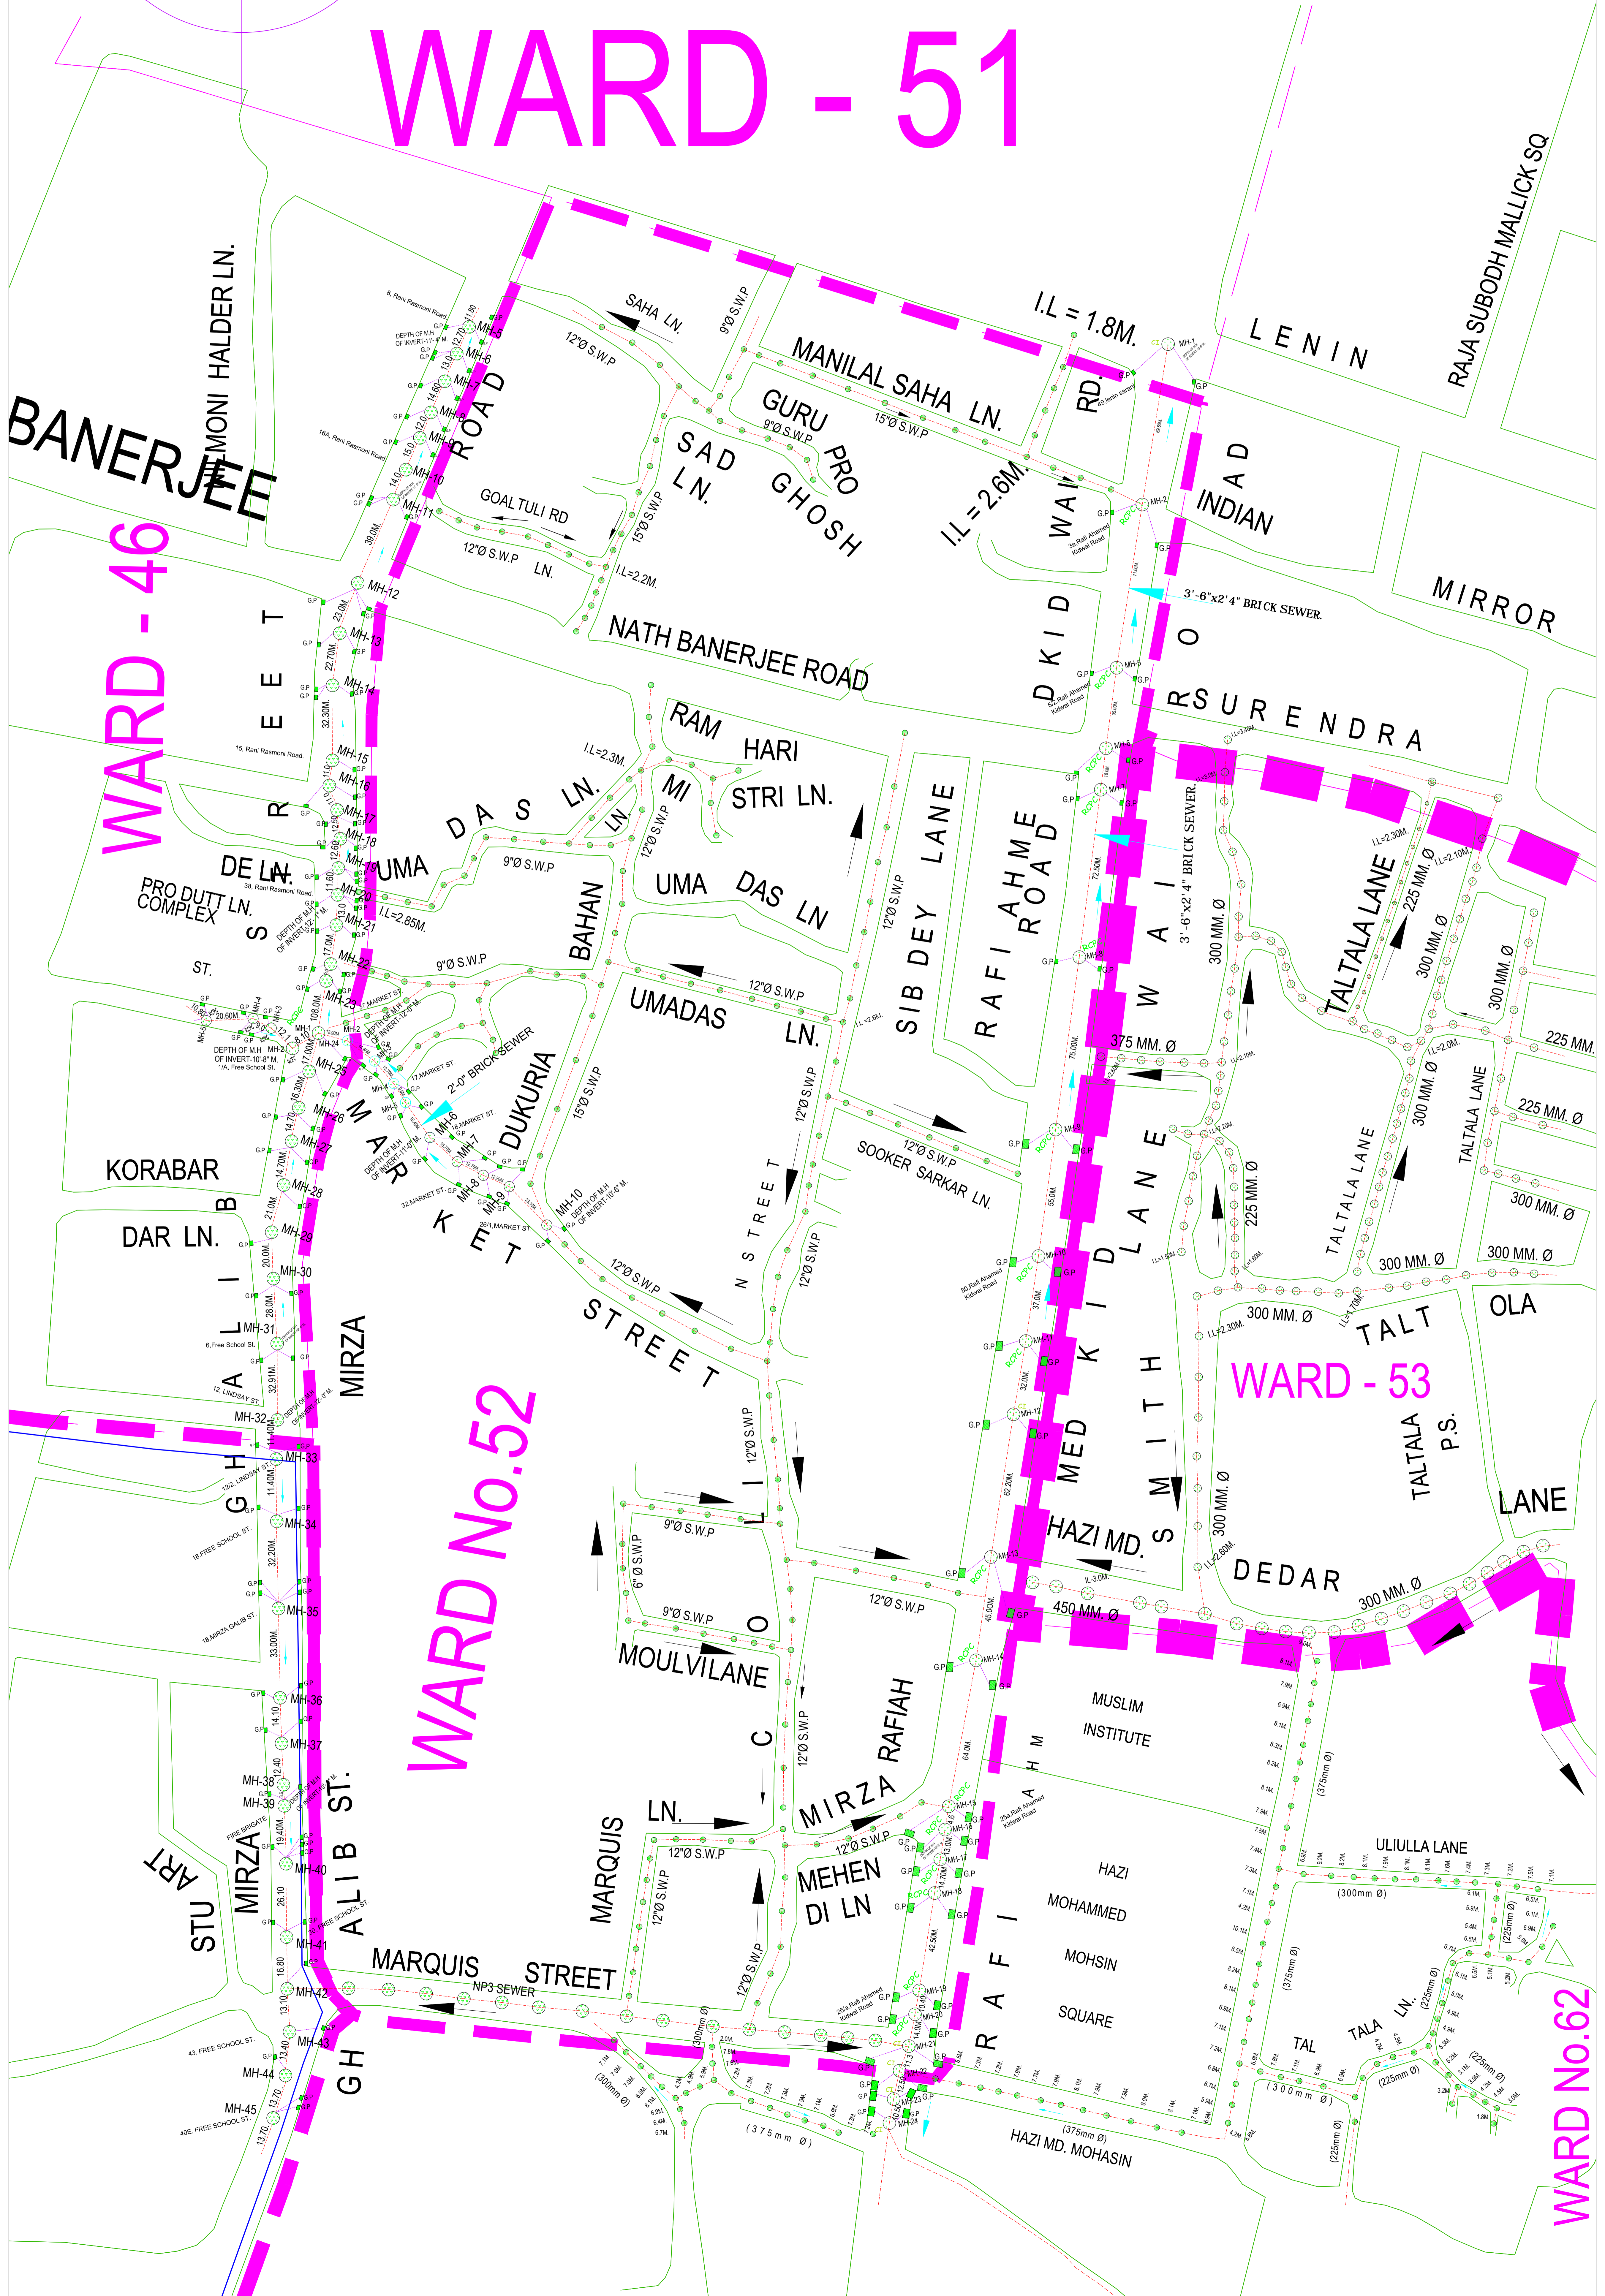

WARD - 46

WARD No.52

WARD - 53

WARD No.62