


38

WARD - 27

WARD NO. :- 38
AREA = 123.32 ACRE

WARD-25

WARD - 39

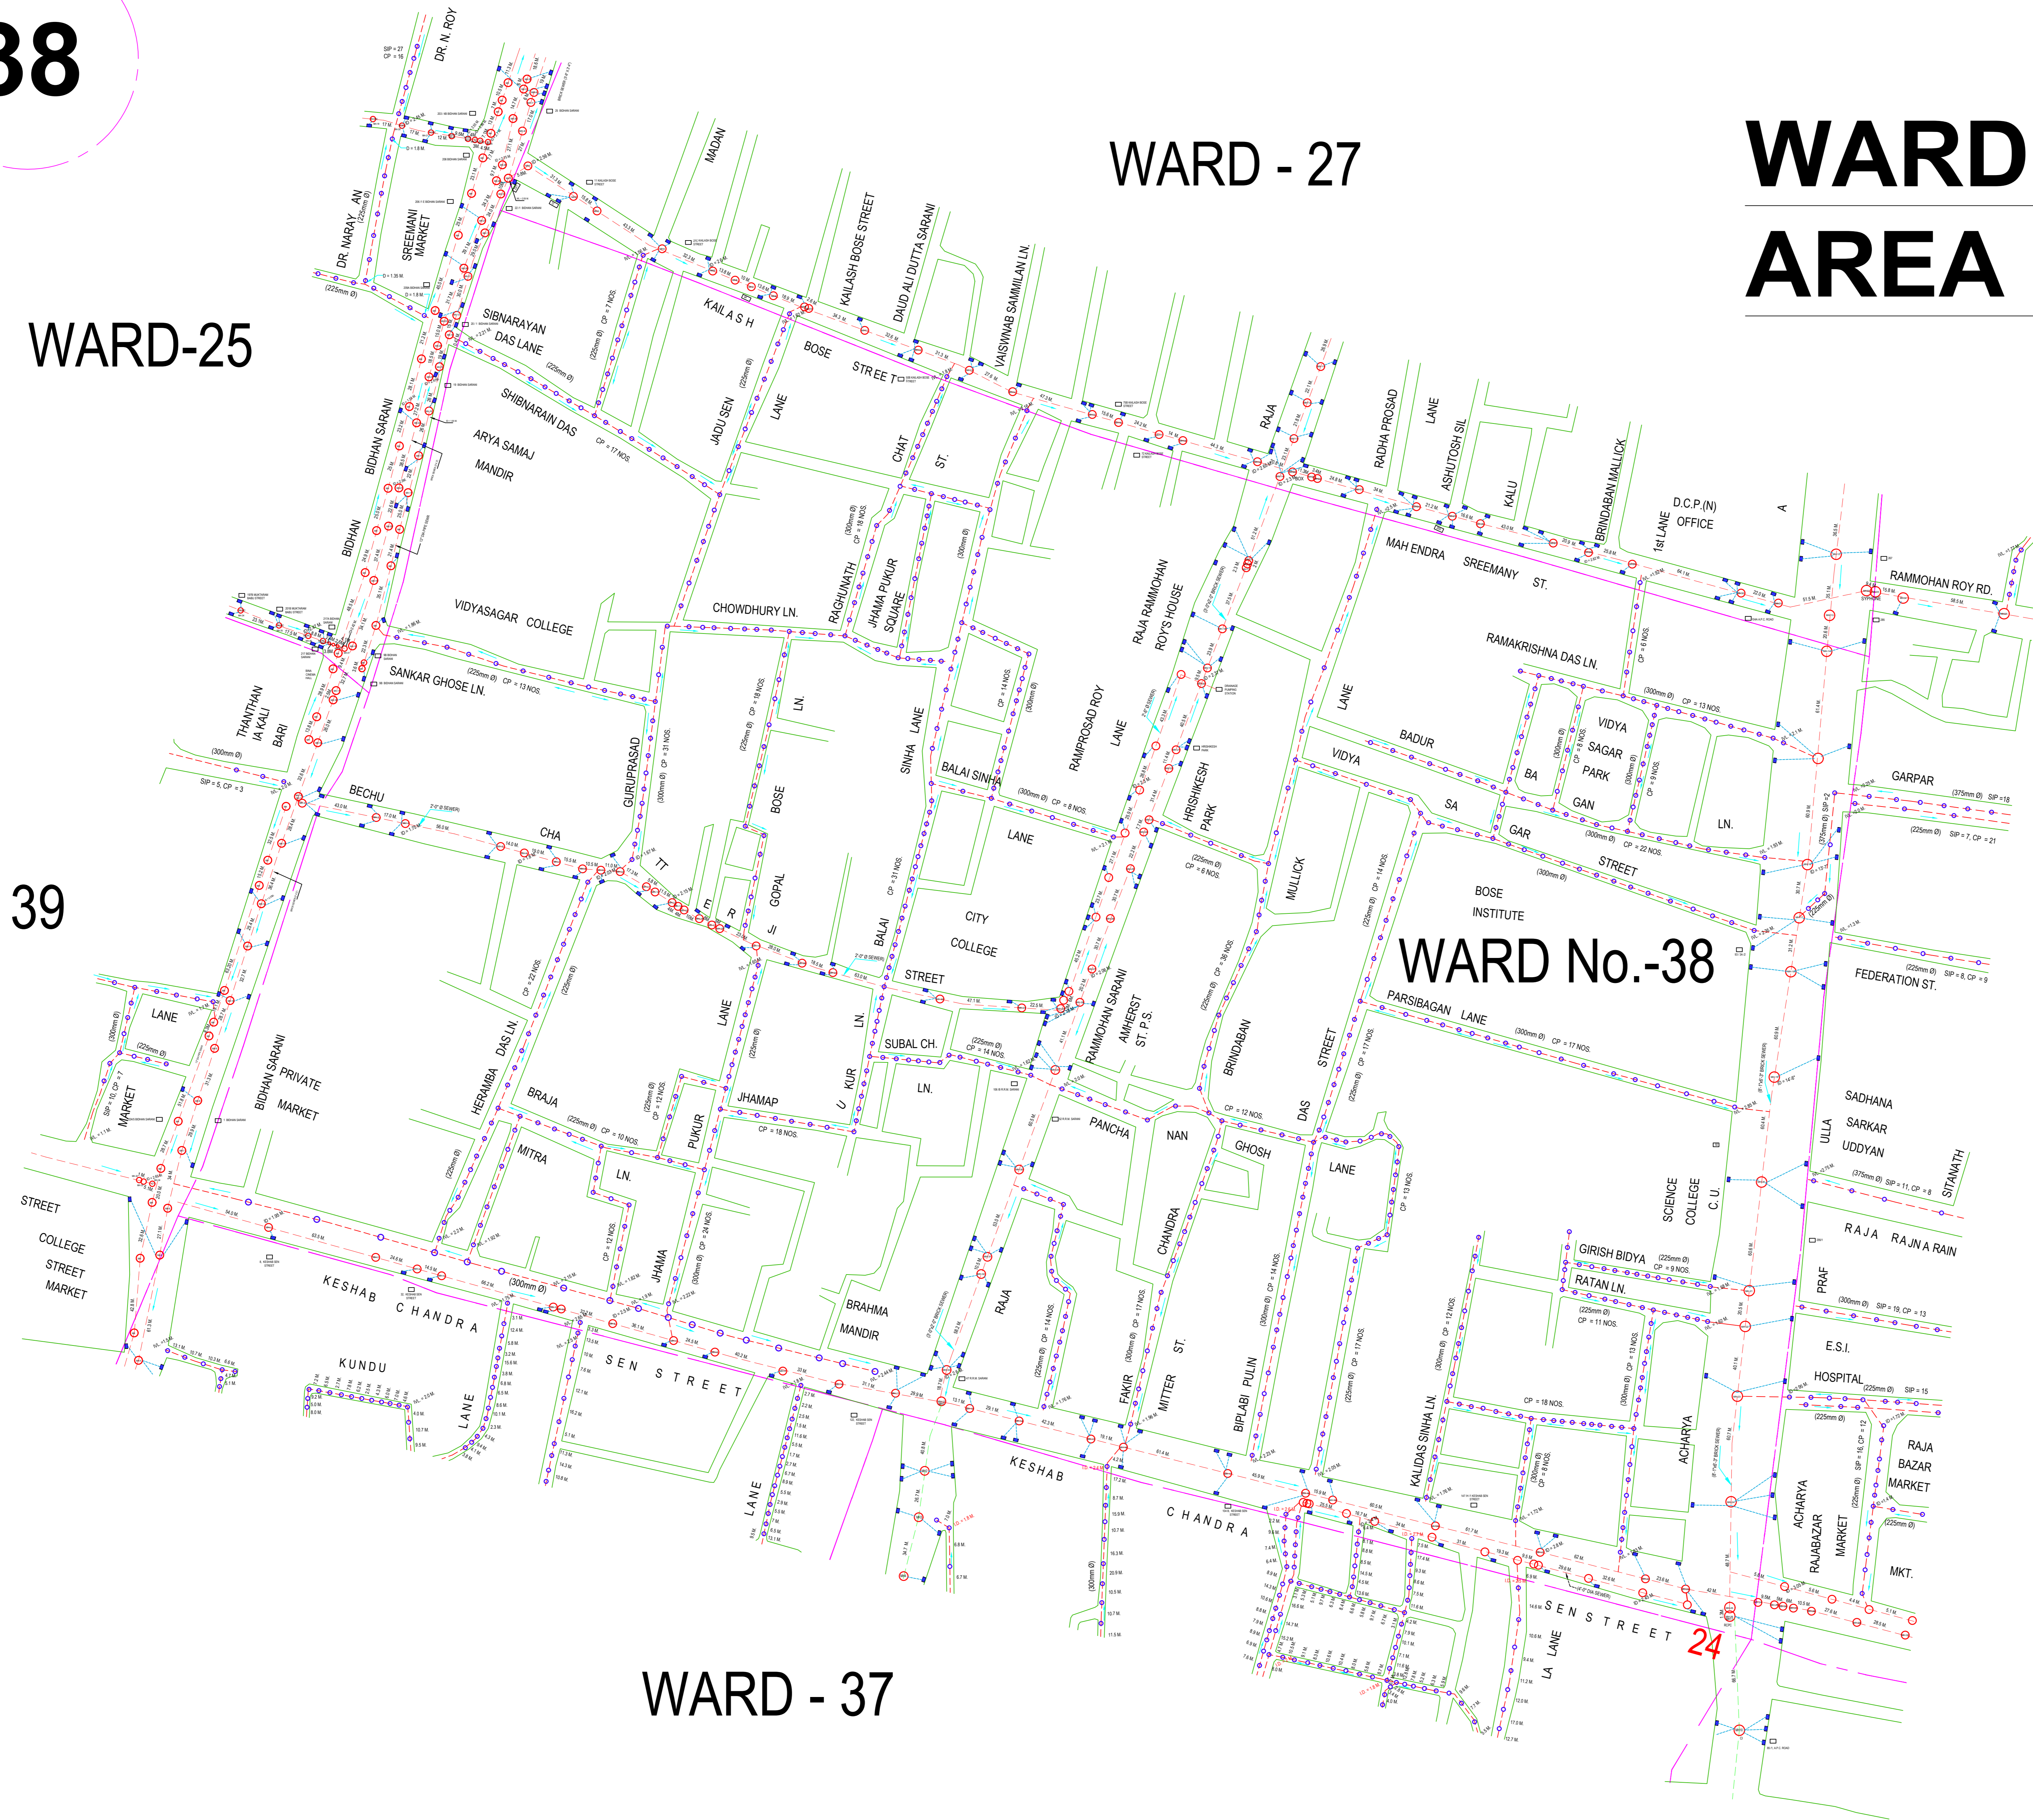

WARD No.-38

WARD-28

WARD - 37