


WARD No. - 64

AREA :- 213 ACRE, M/L.

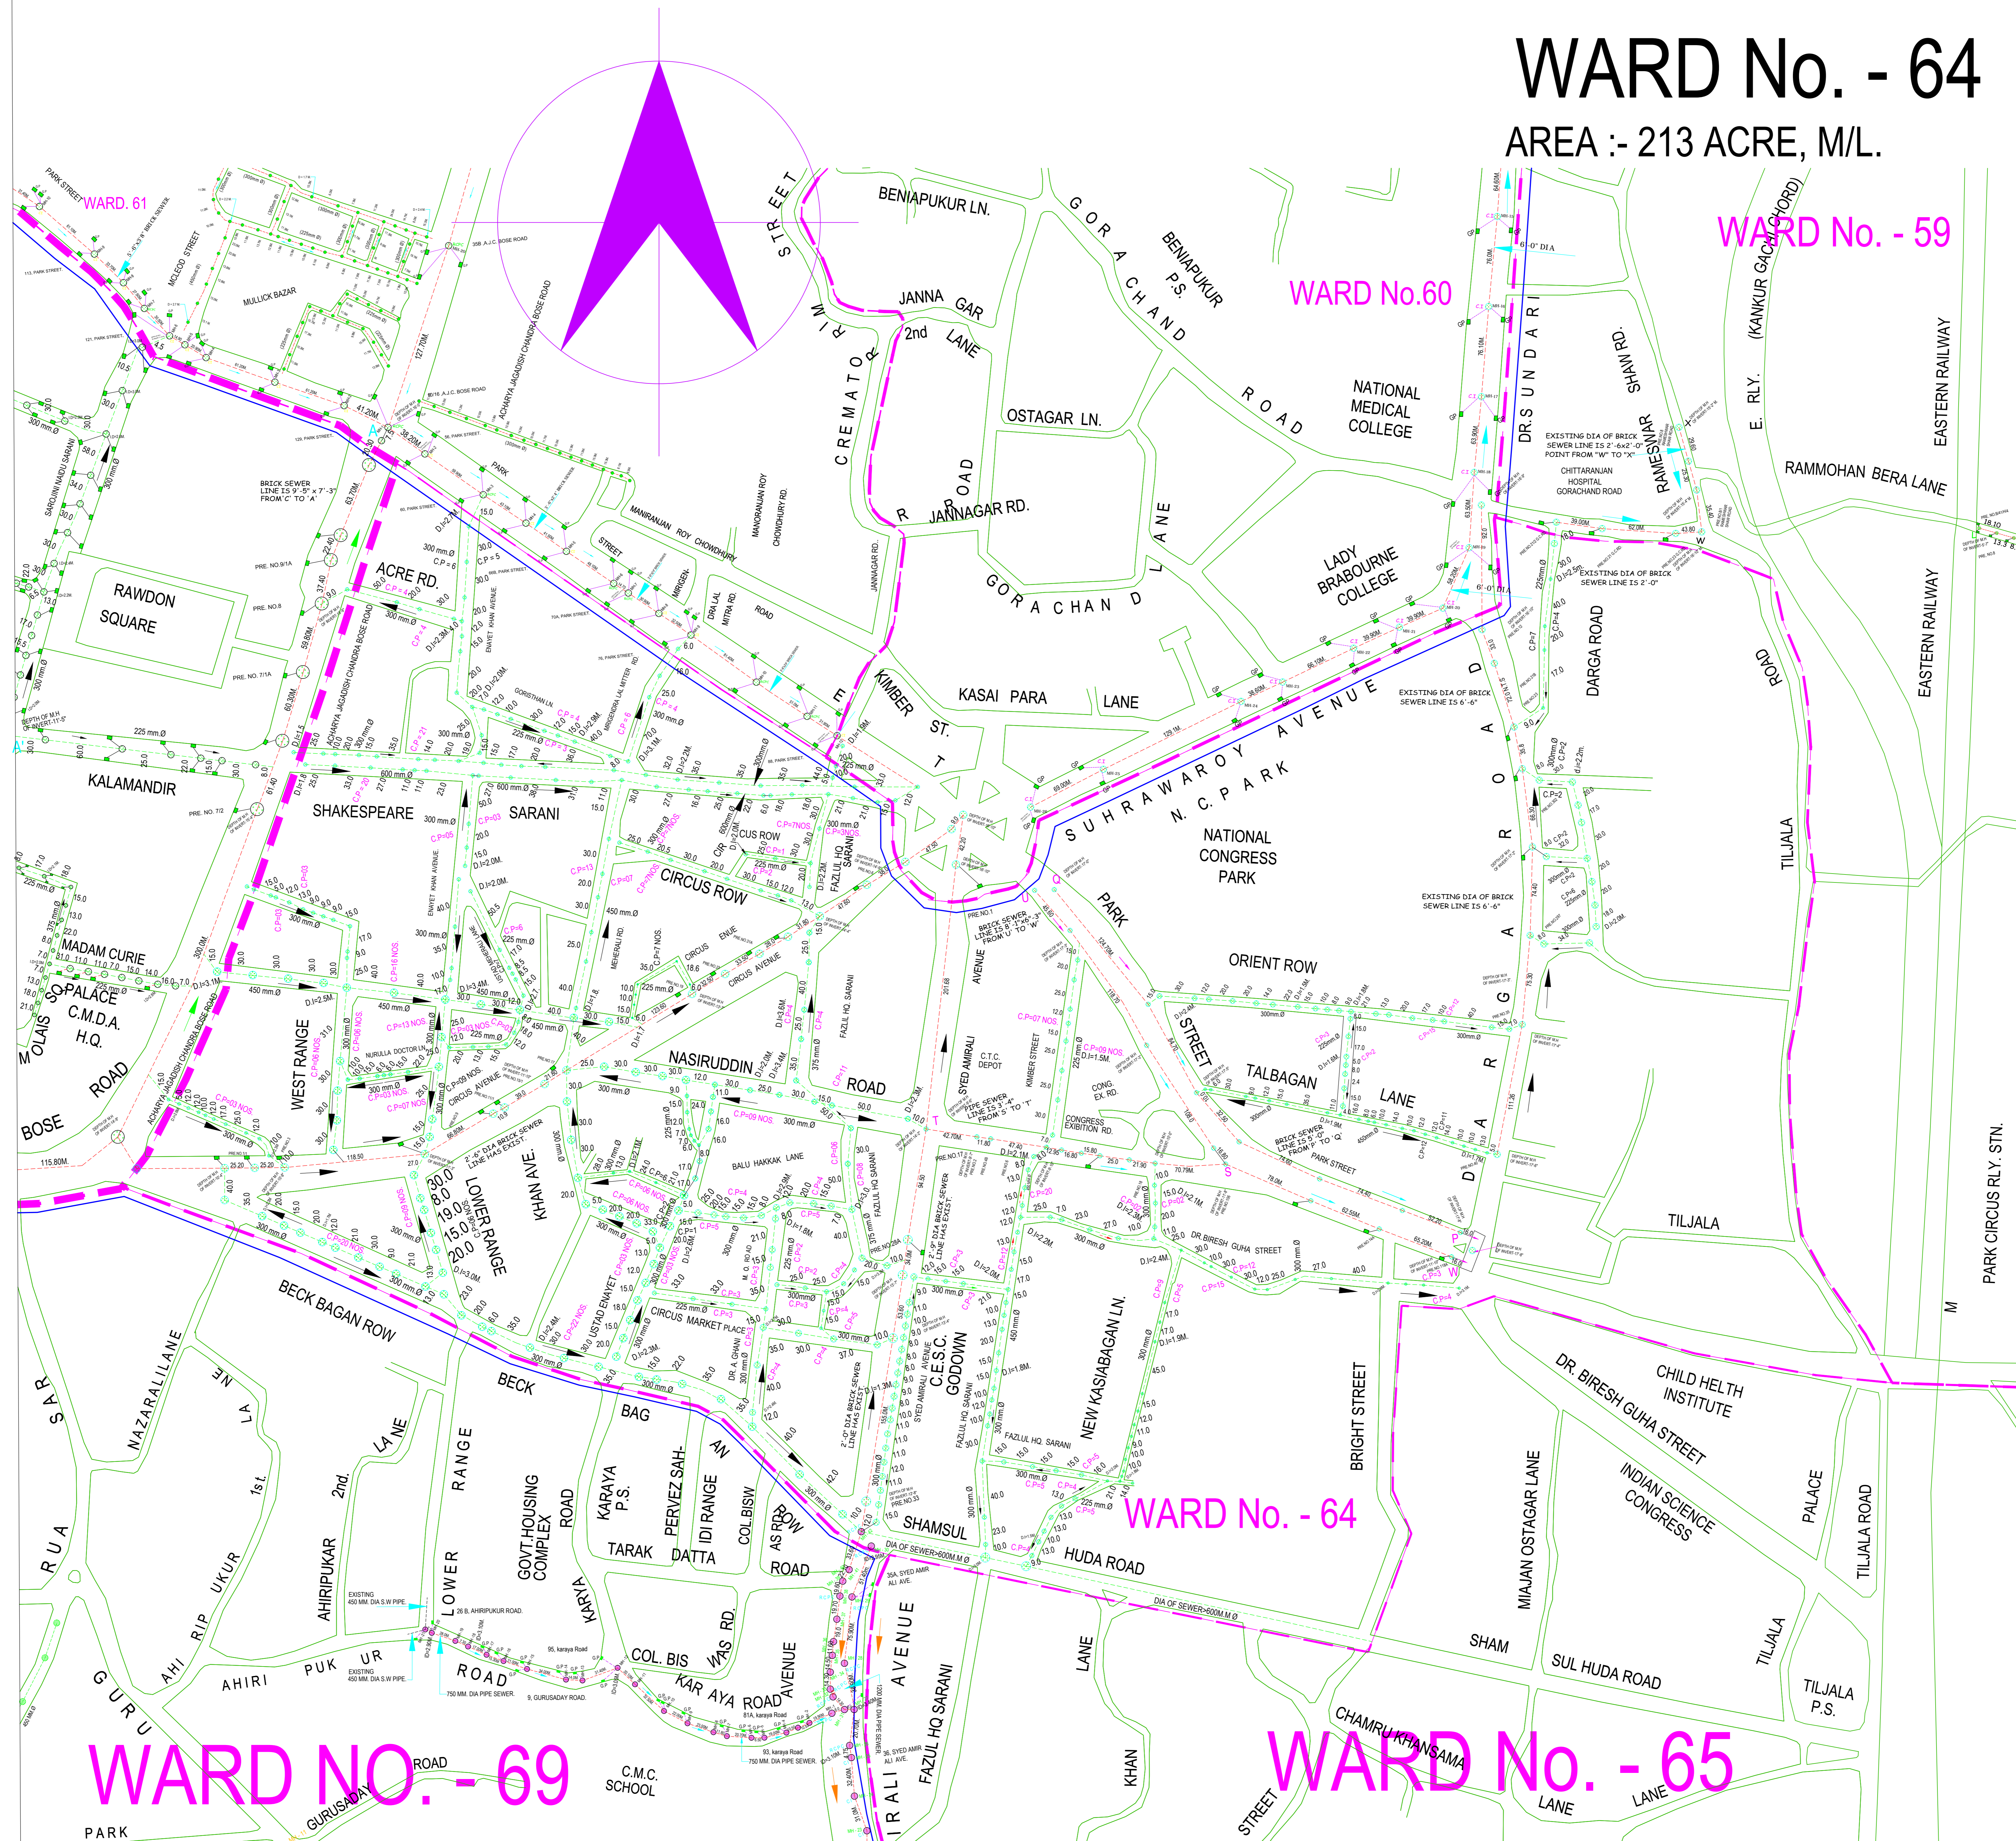

WARD NO. - 69

WARD No. - 64

WARD No. - 65