

WARD NO. - 93

WARD NO. - 95

WARD NO. - 94


CALCUTTA GOLF CLUB

WARD NO. - 96

WARD NO. - 95

WARD NO. - 98

WARD NO. - 97

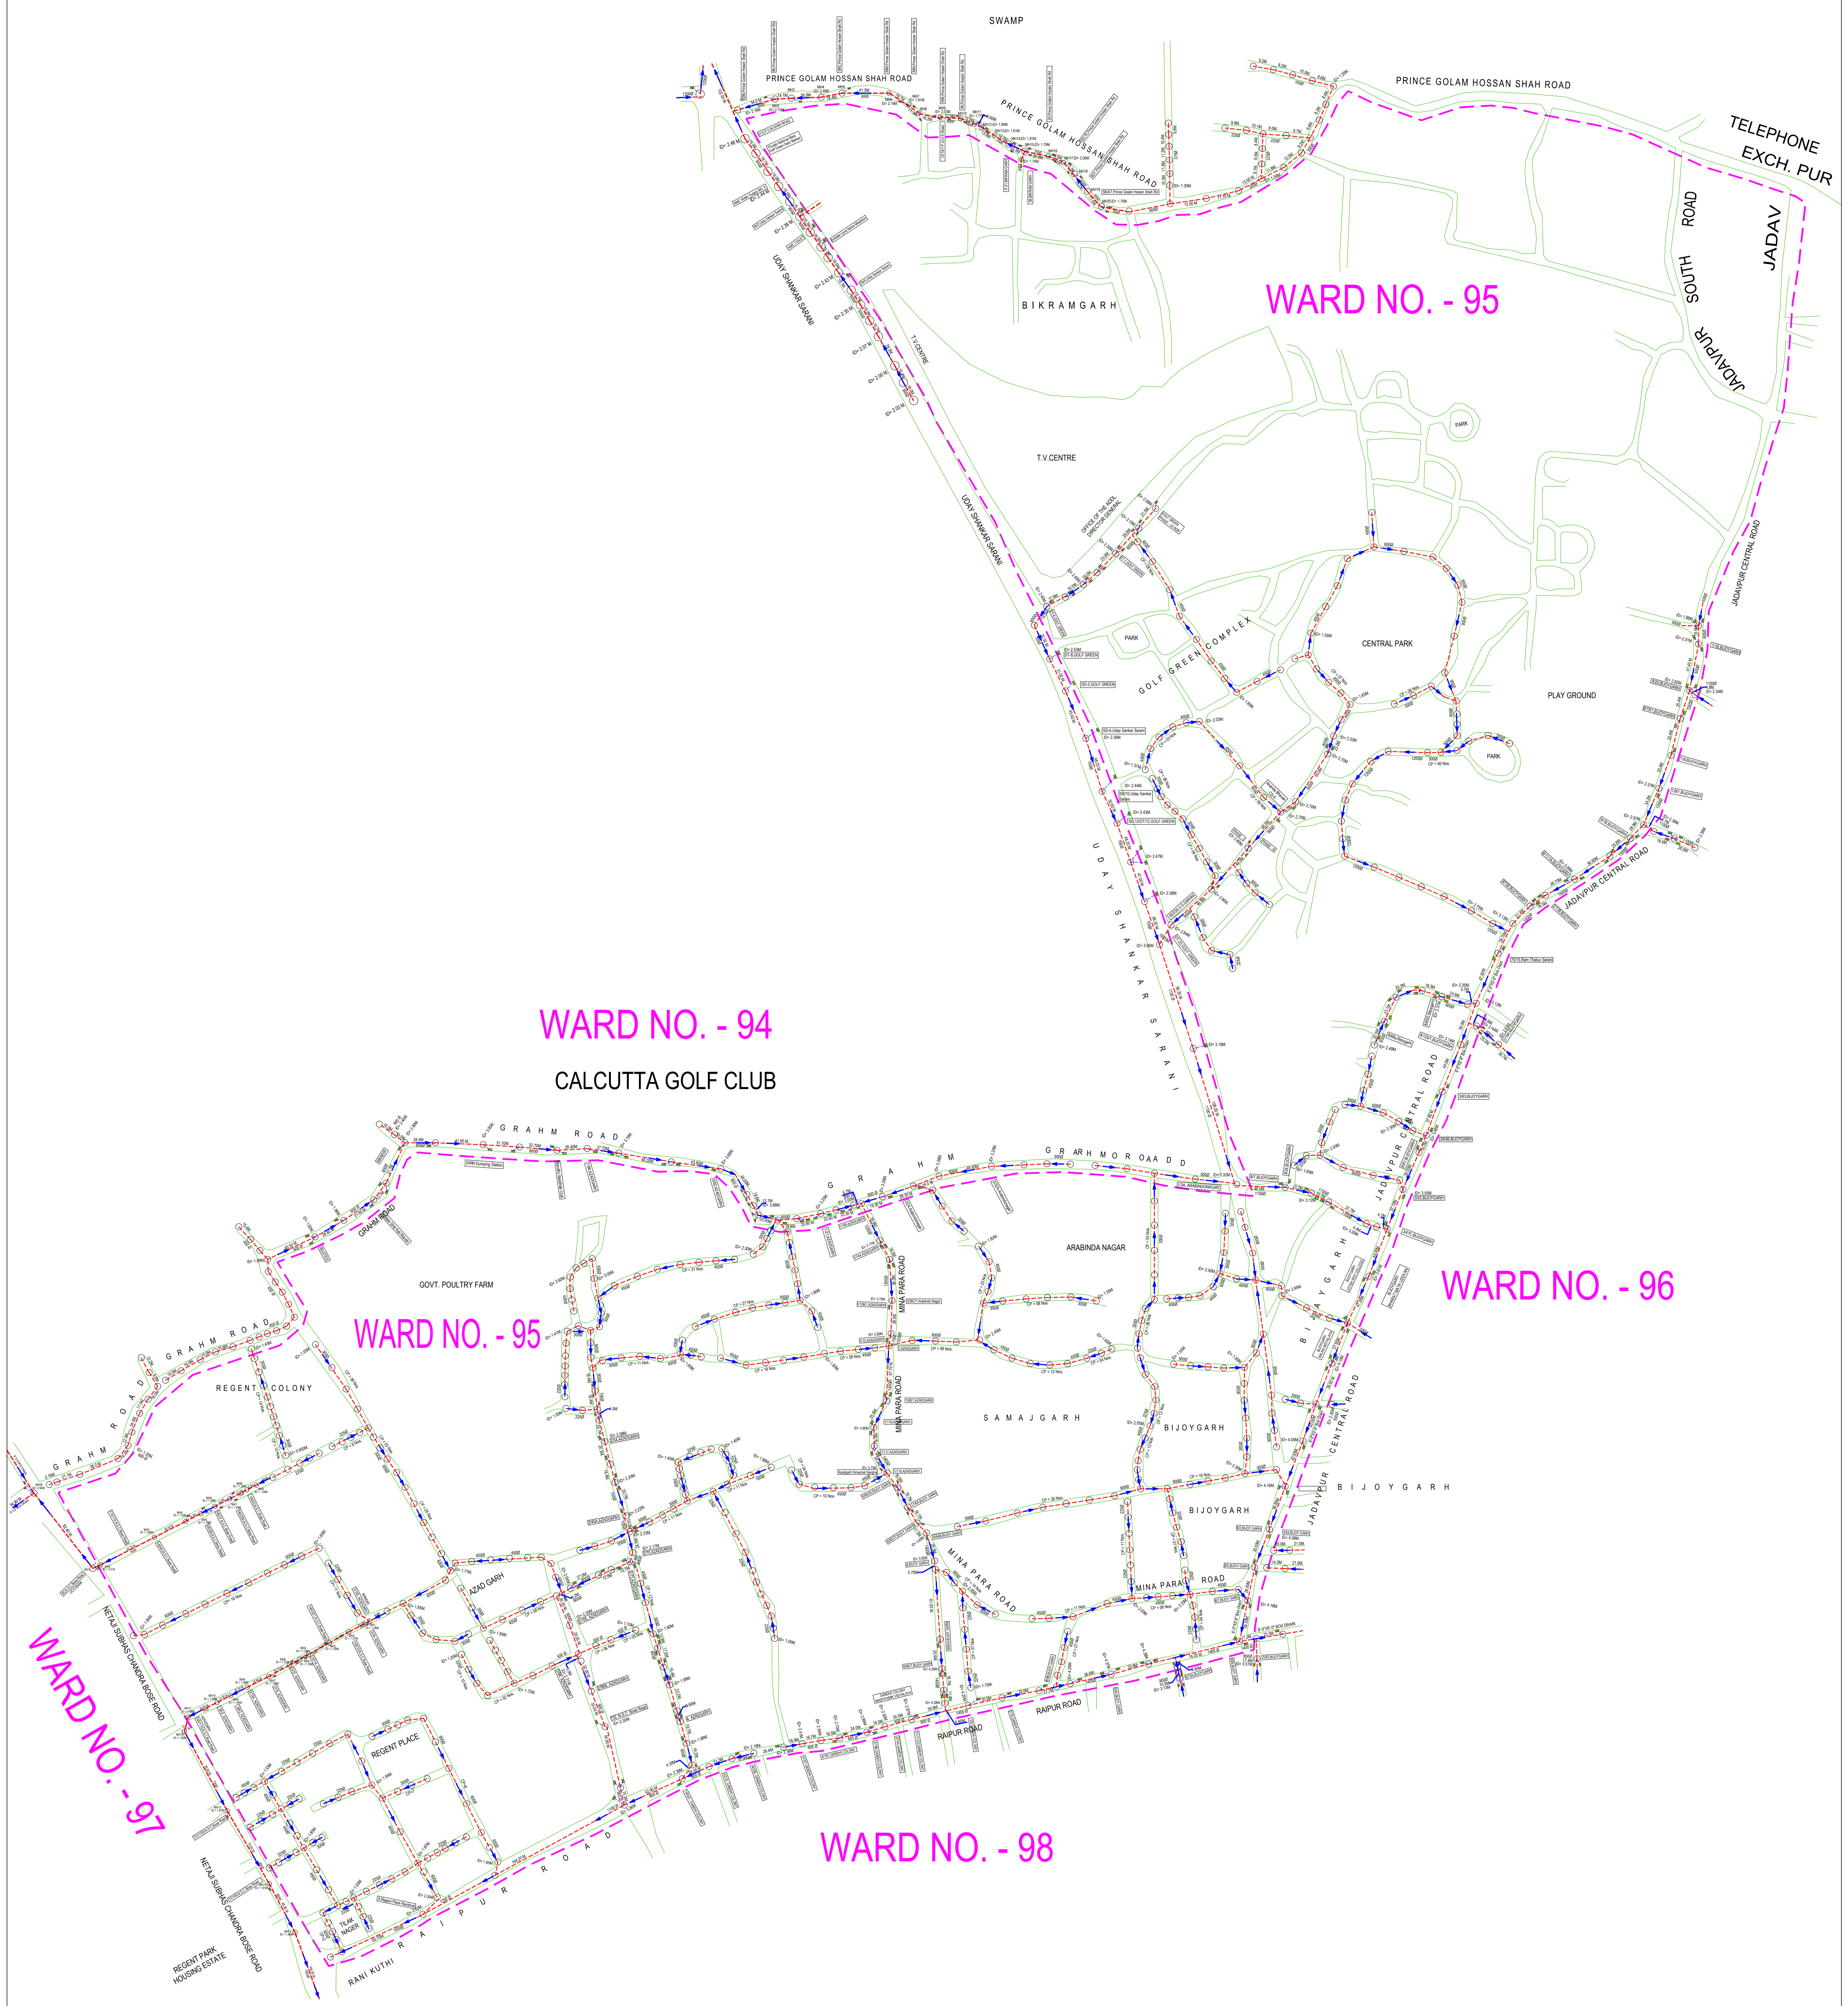

**SEWER & DRAINAGE NETWORK LAYOUT
PLAN OF WARD NO. - 95, BOROUGH - X**

AREA OF WARD BOUNDARY = 246.58 Acre (M/L)