
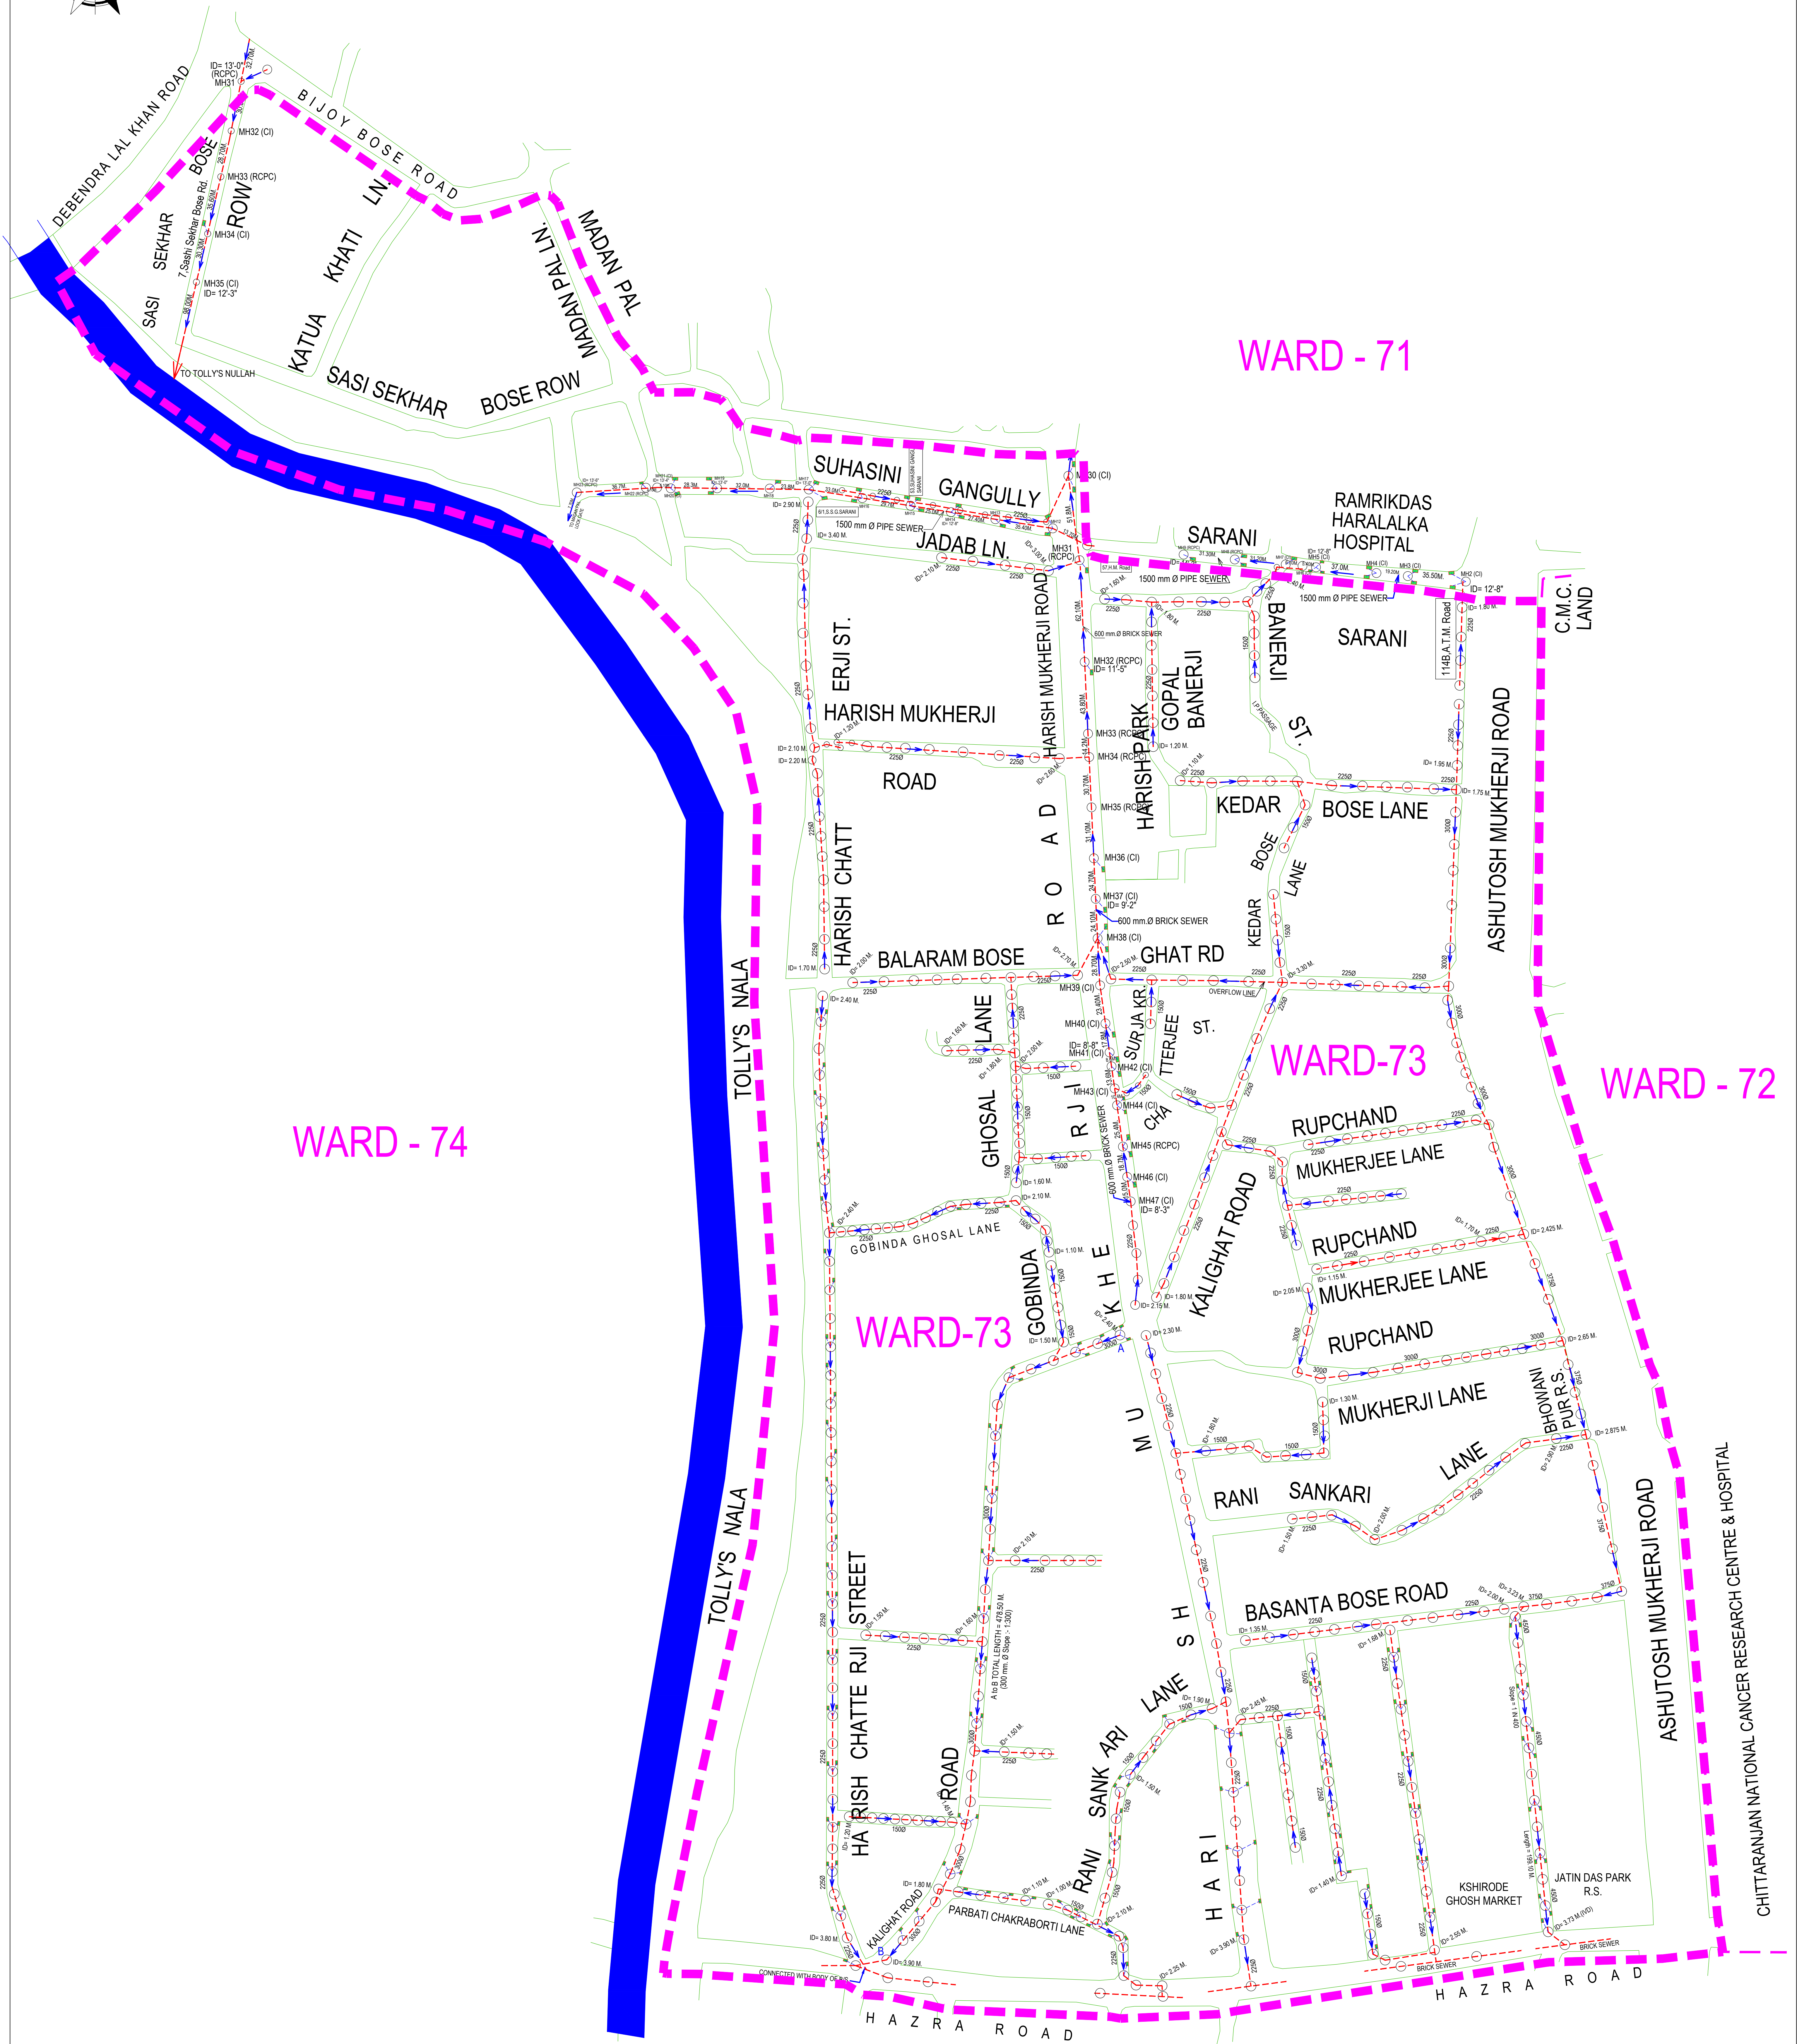


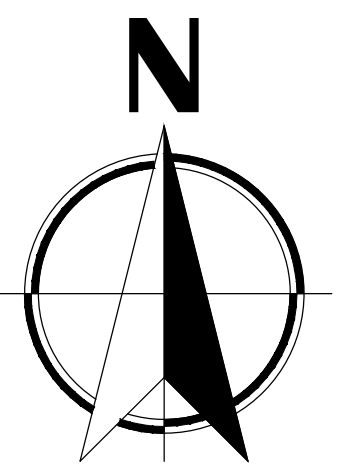

SEWER & DRAINAGE NETWORK LAYOUT
PLAN OF WARD NO. - 73, BOROUGH - IX

AREA OF WARD BOUNDARY = 135.55 Acre (M/L)