


22

WARD NO. :- 22
AREA = 81.34 ACRE

RIVER HOOGHLY

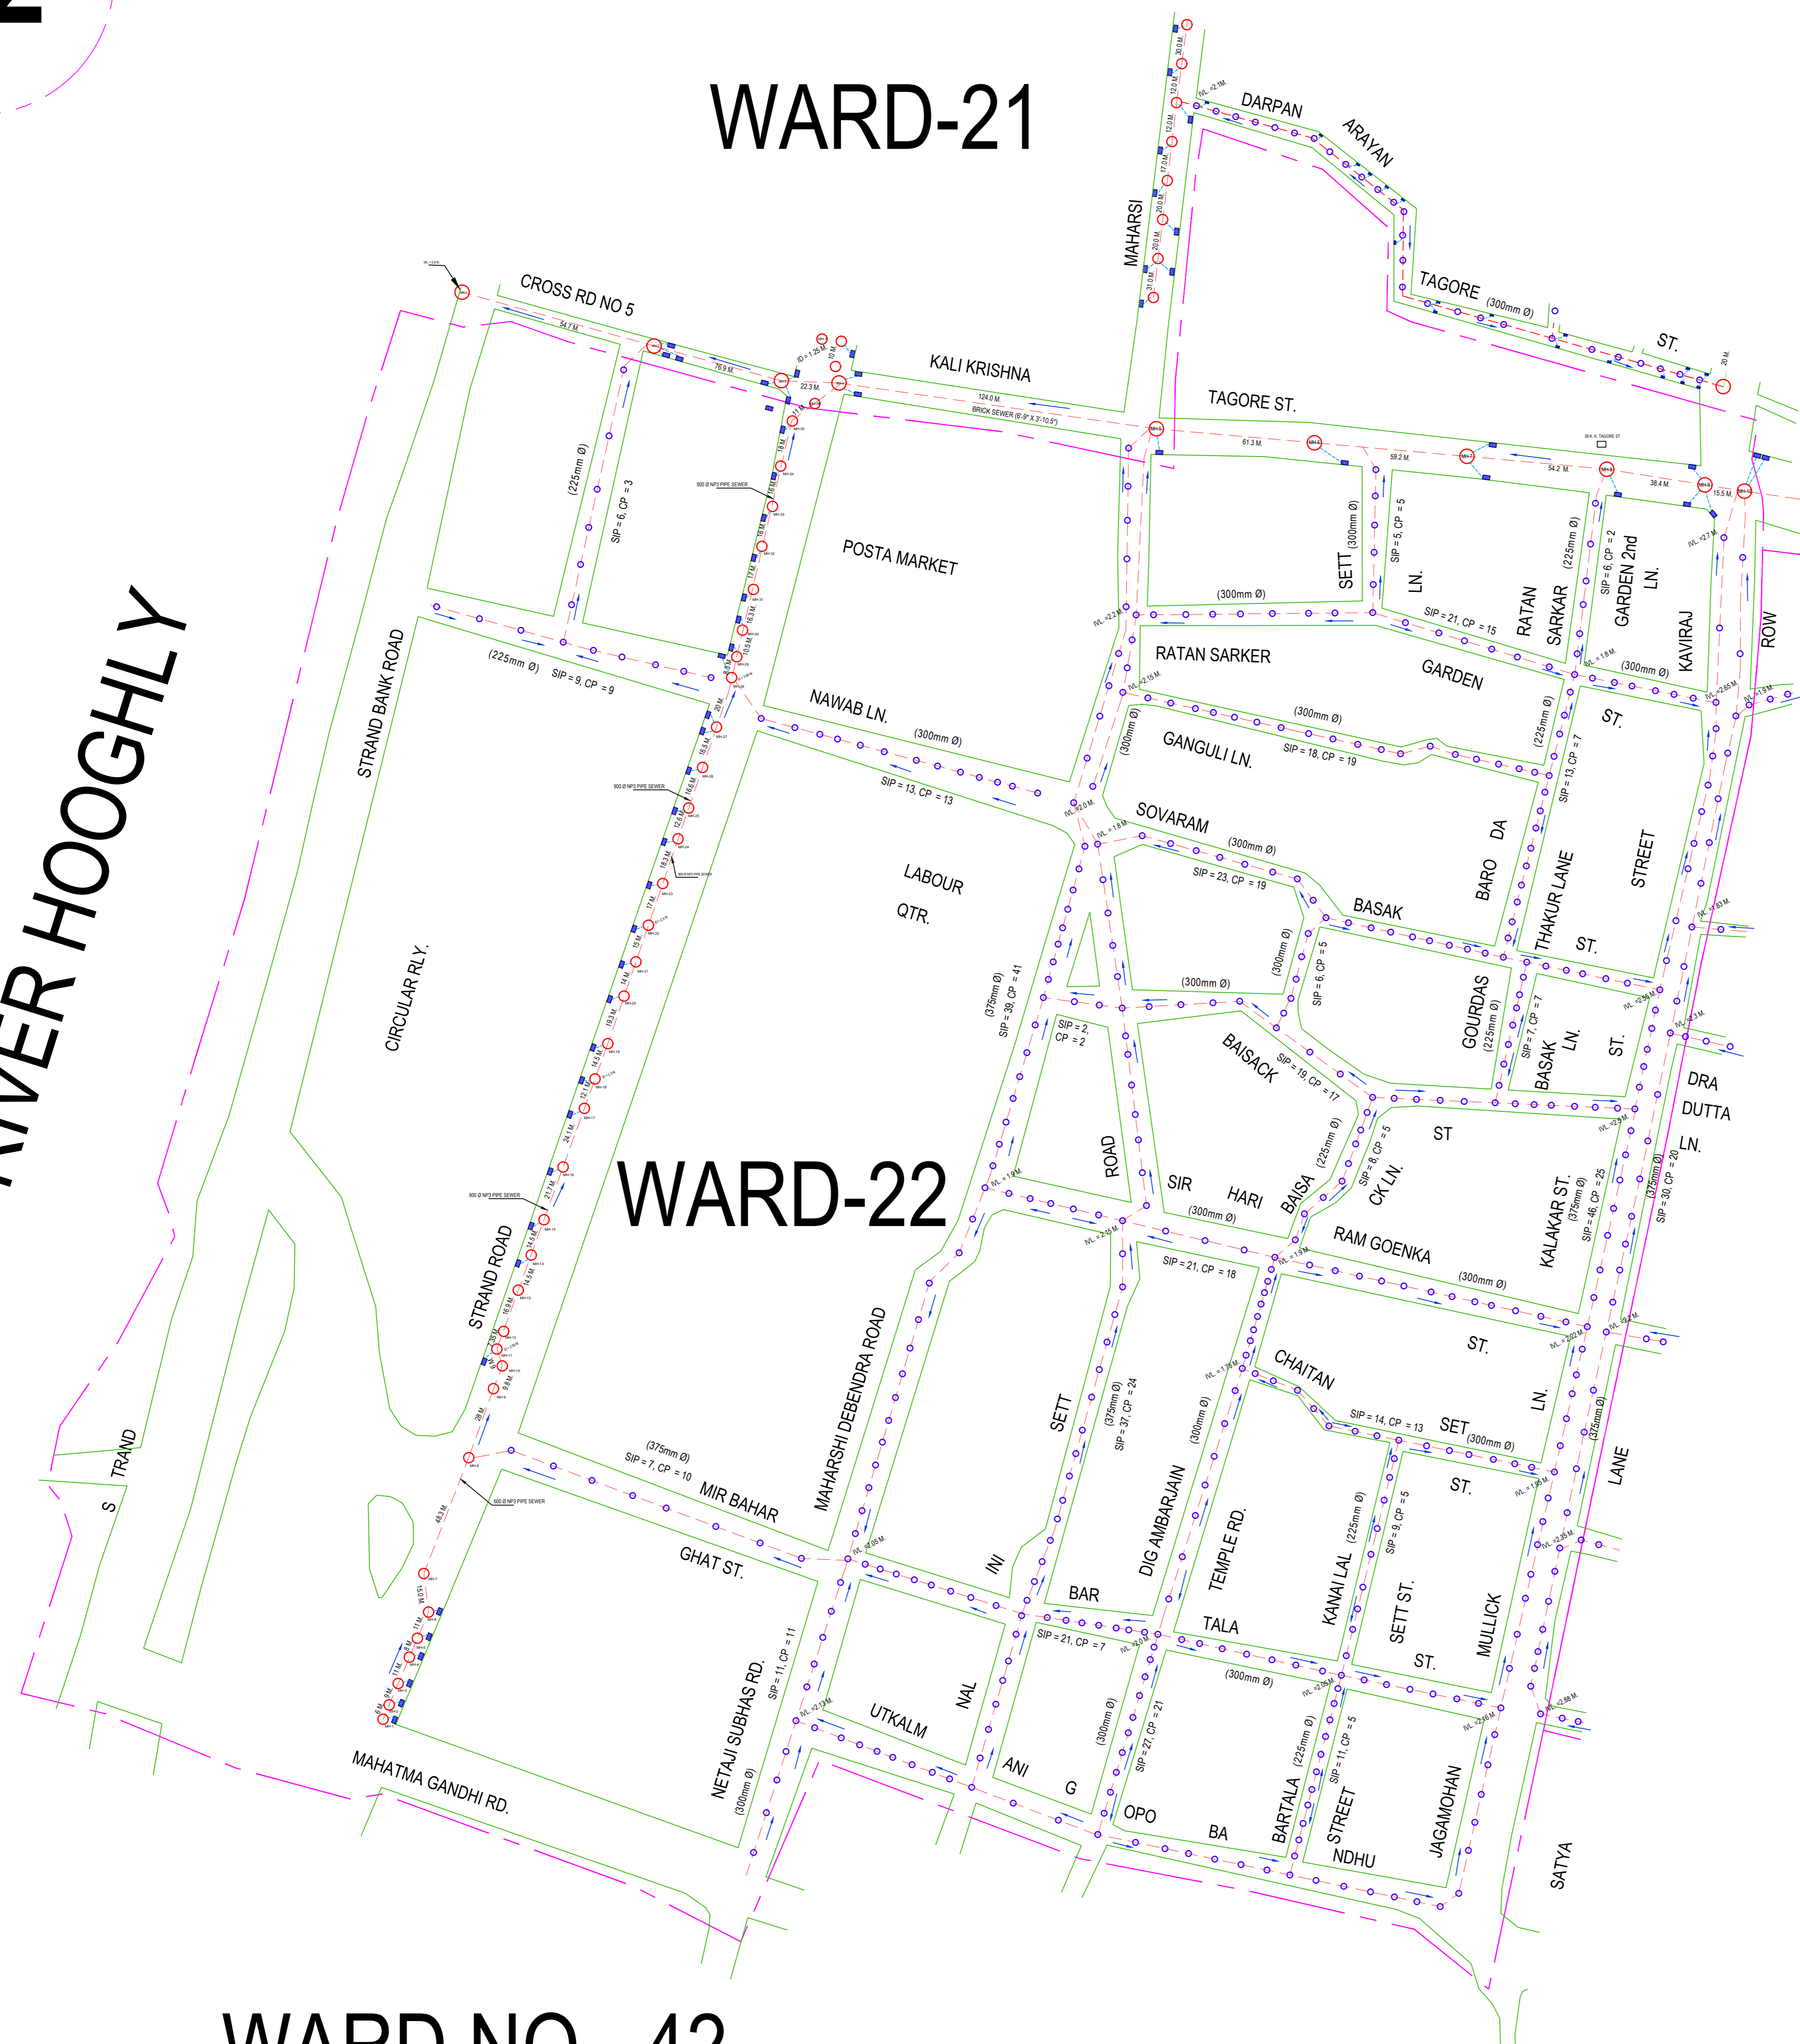

WARD-21

WARD-22

WARD NO. -23

WARD NO. -42