


133


WARD NO. - 135

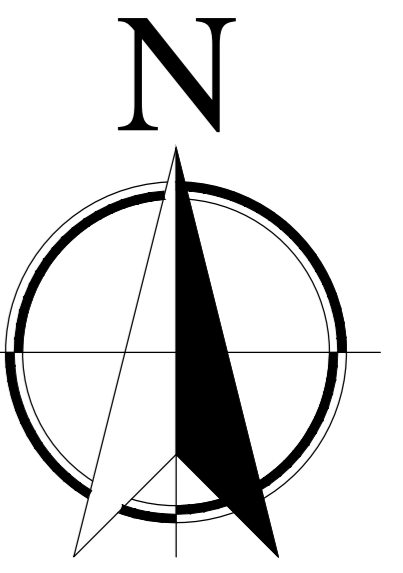

WARD NO. :- 133
AREA = 116.68 ACRE

WARD - 136

WARD - 134

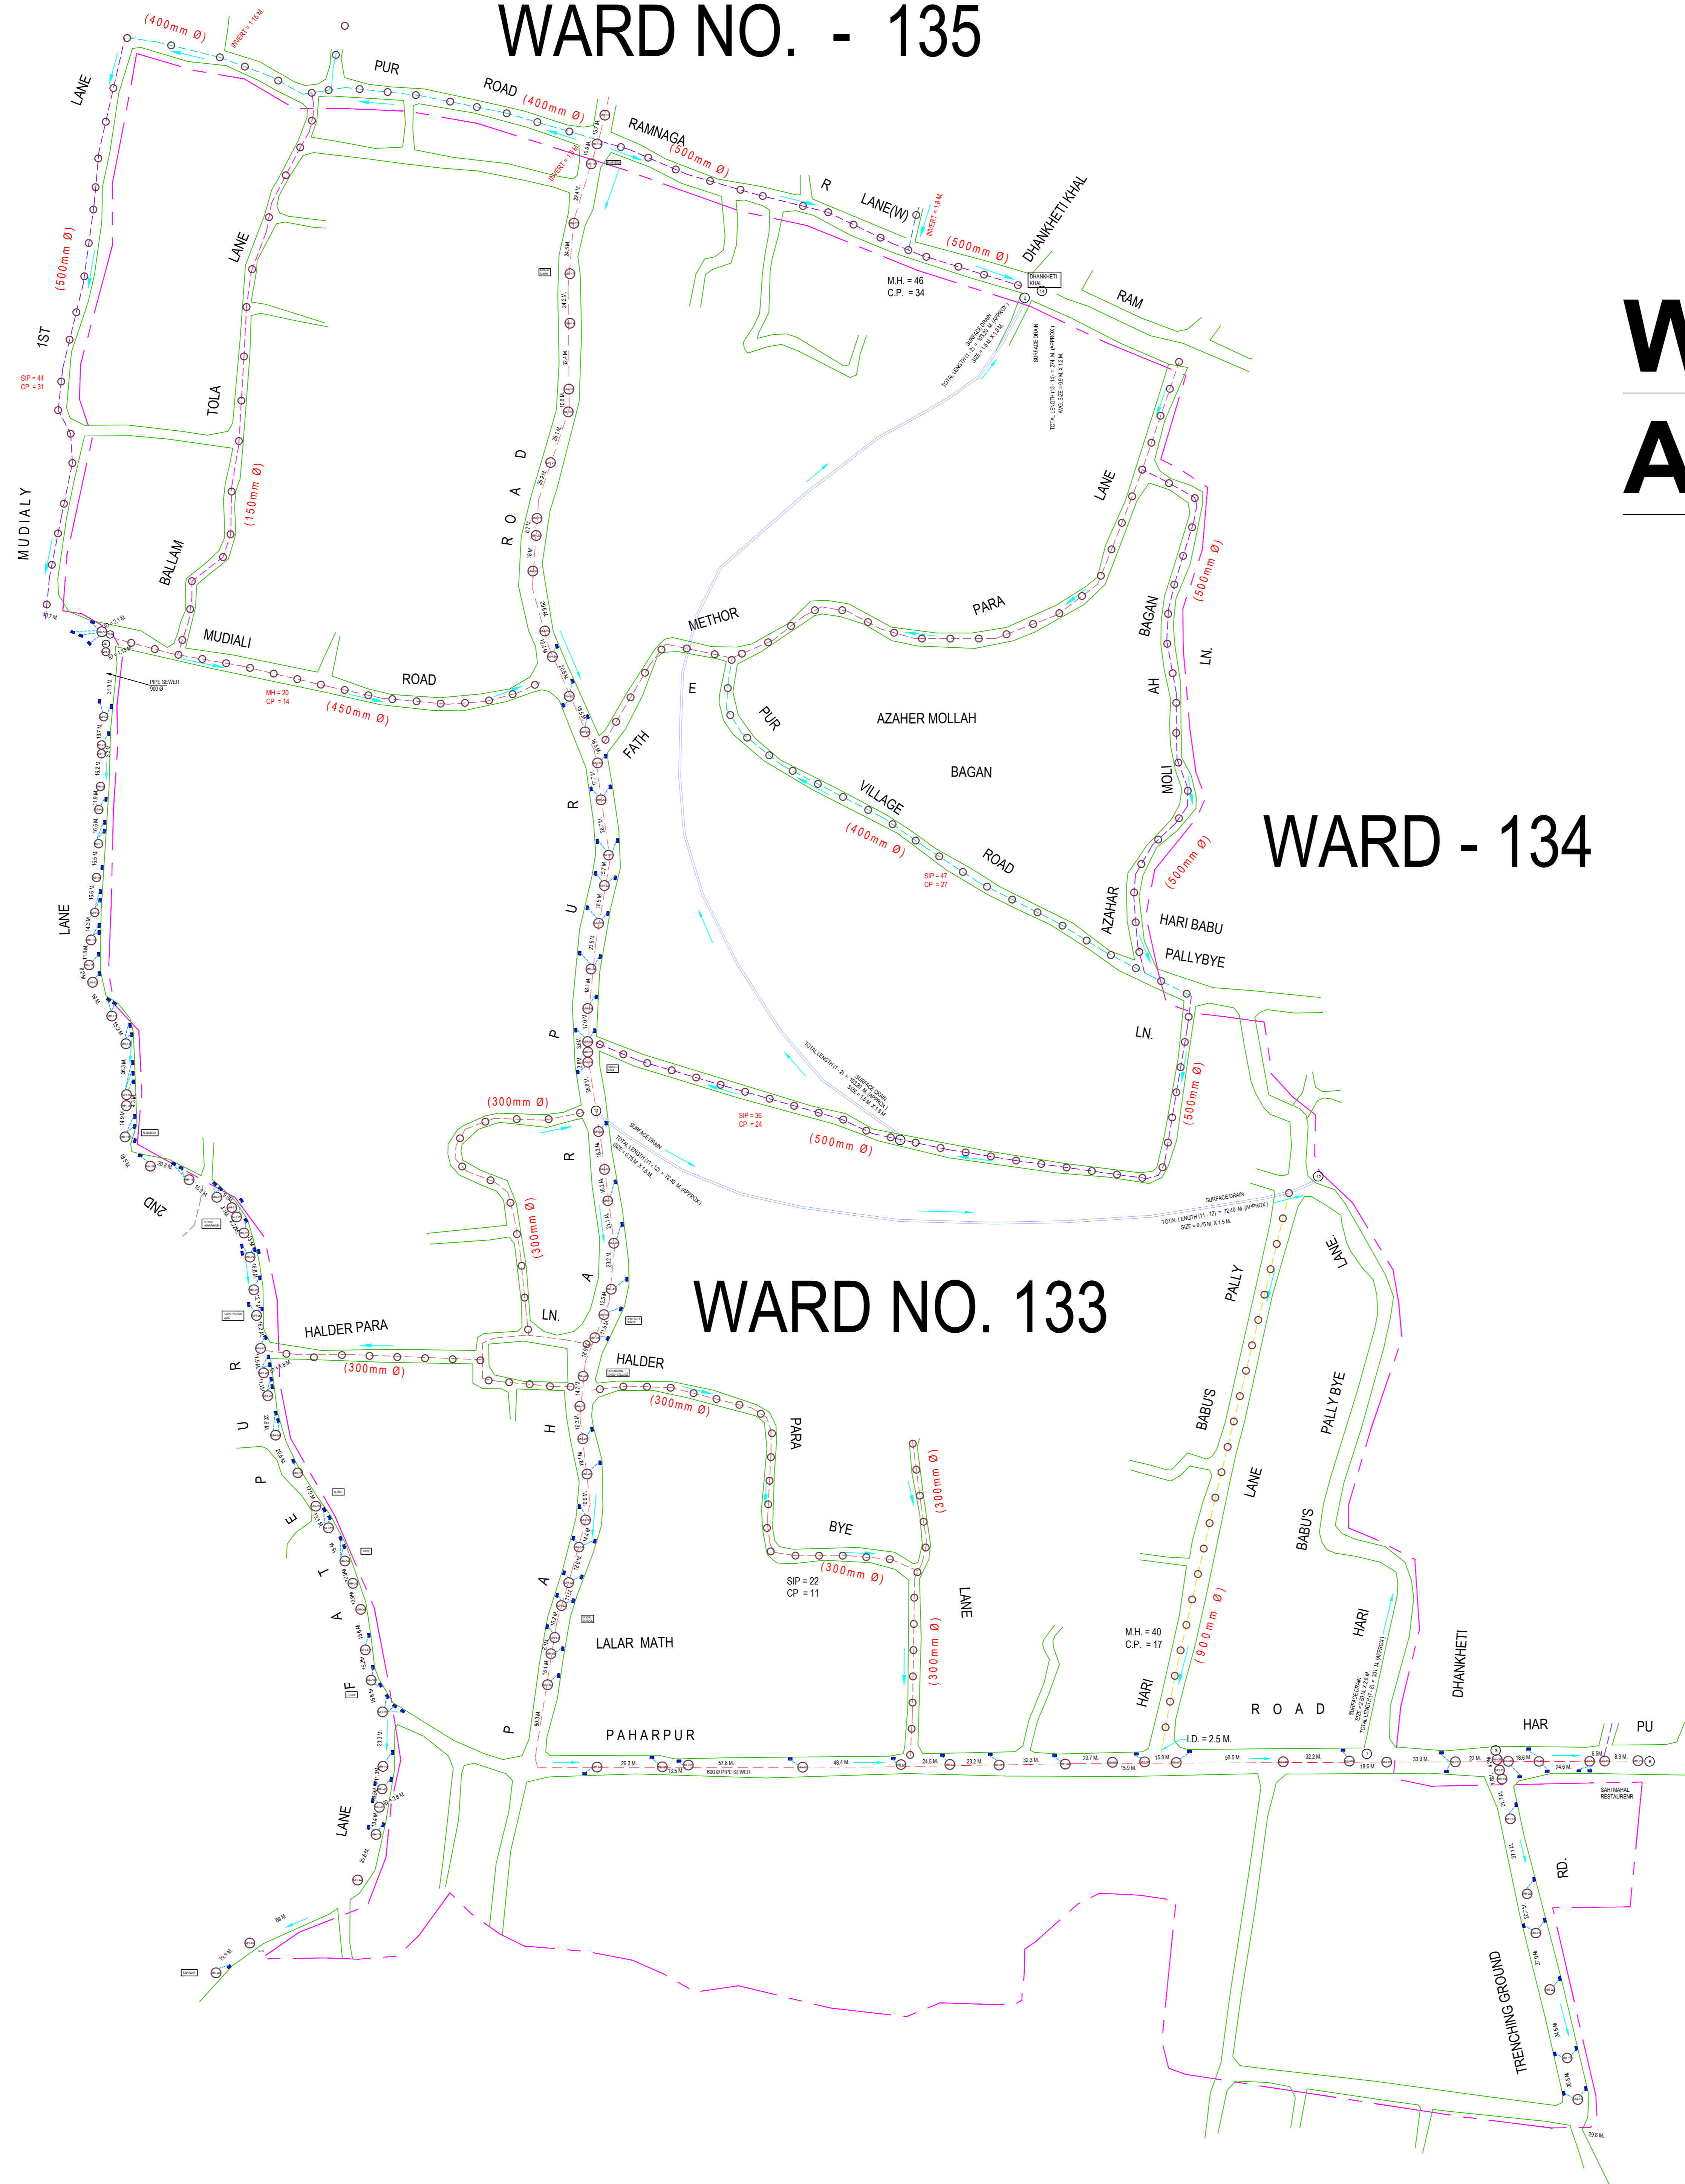

WARD NO. 133