


WARD No. - 87 , AREA :- 160.133 ACRE, M/L.

WARD No.- 87

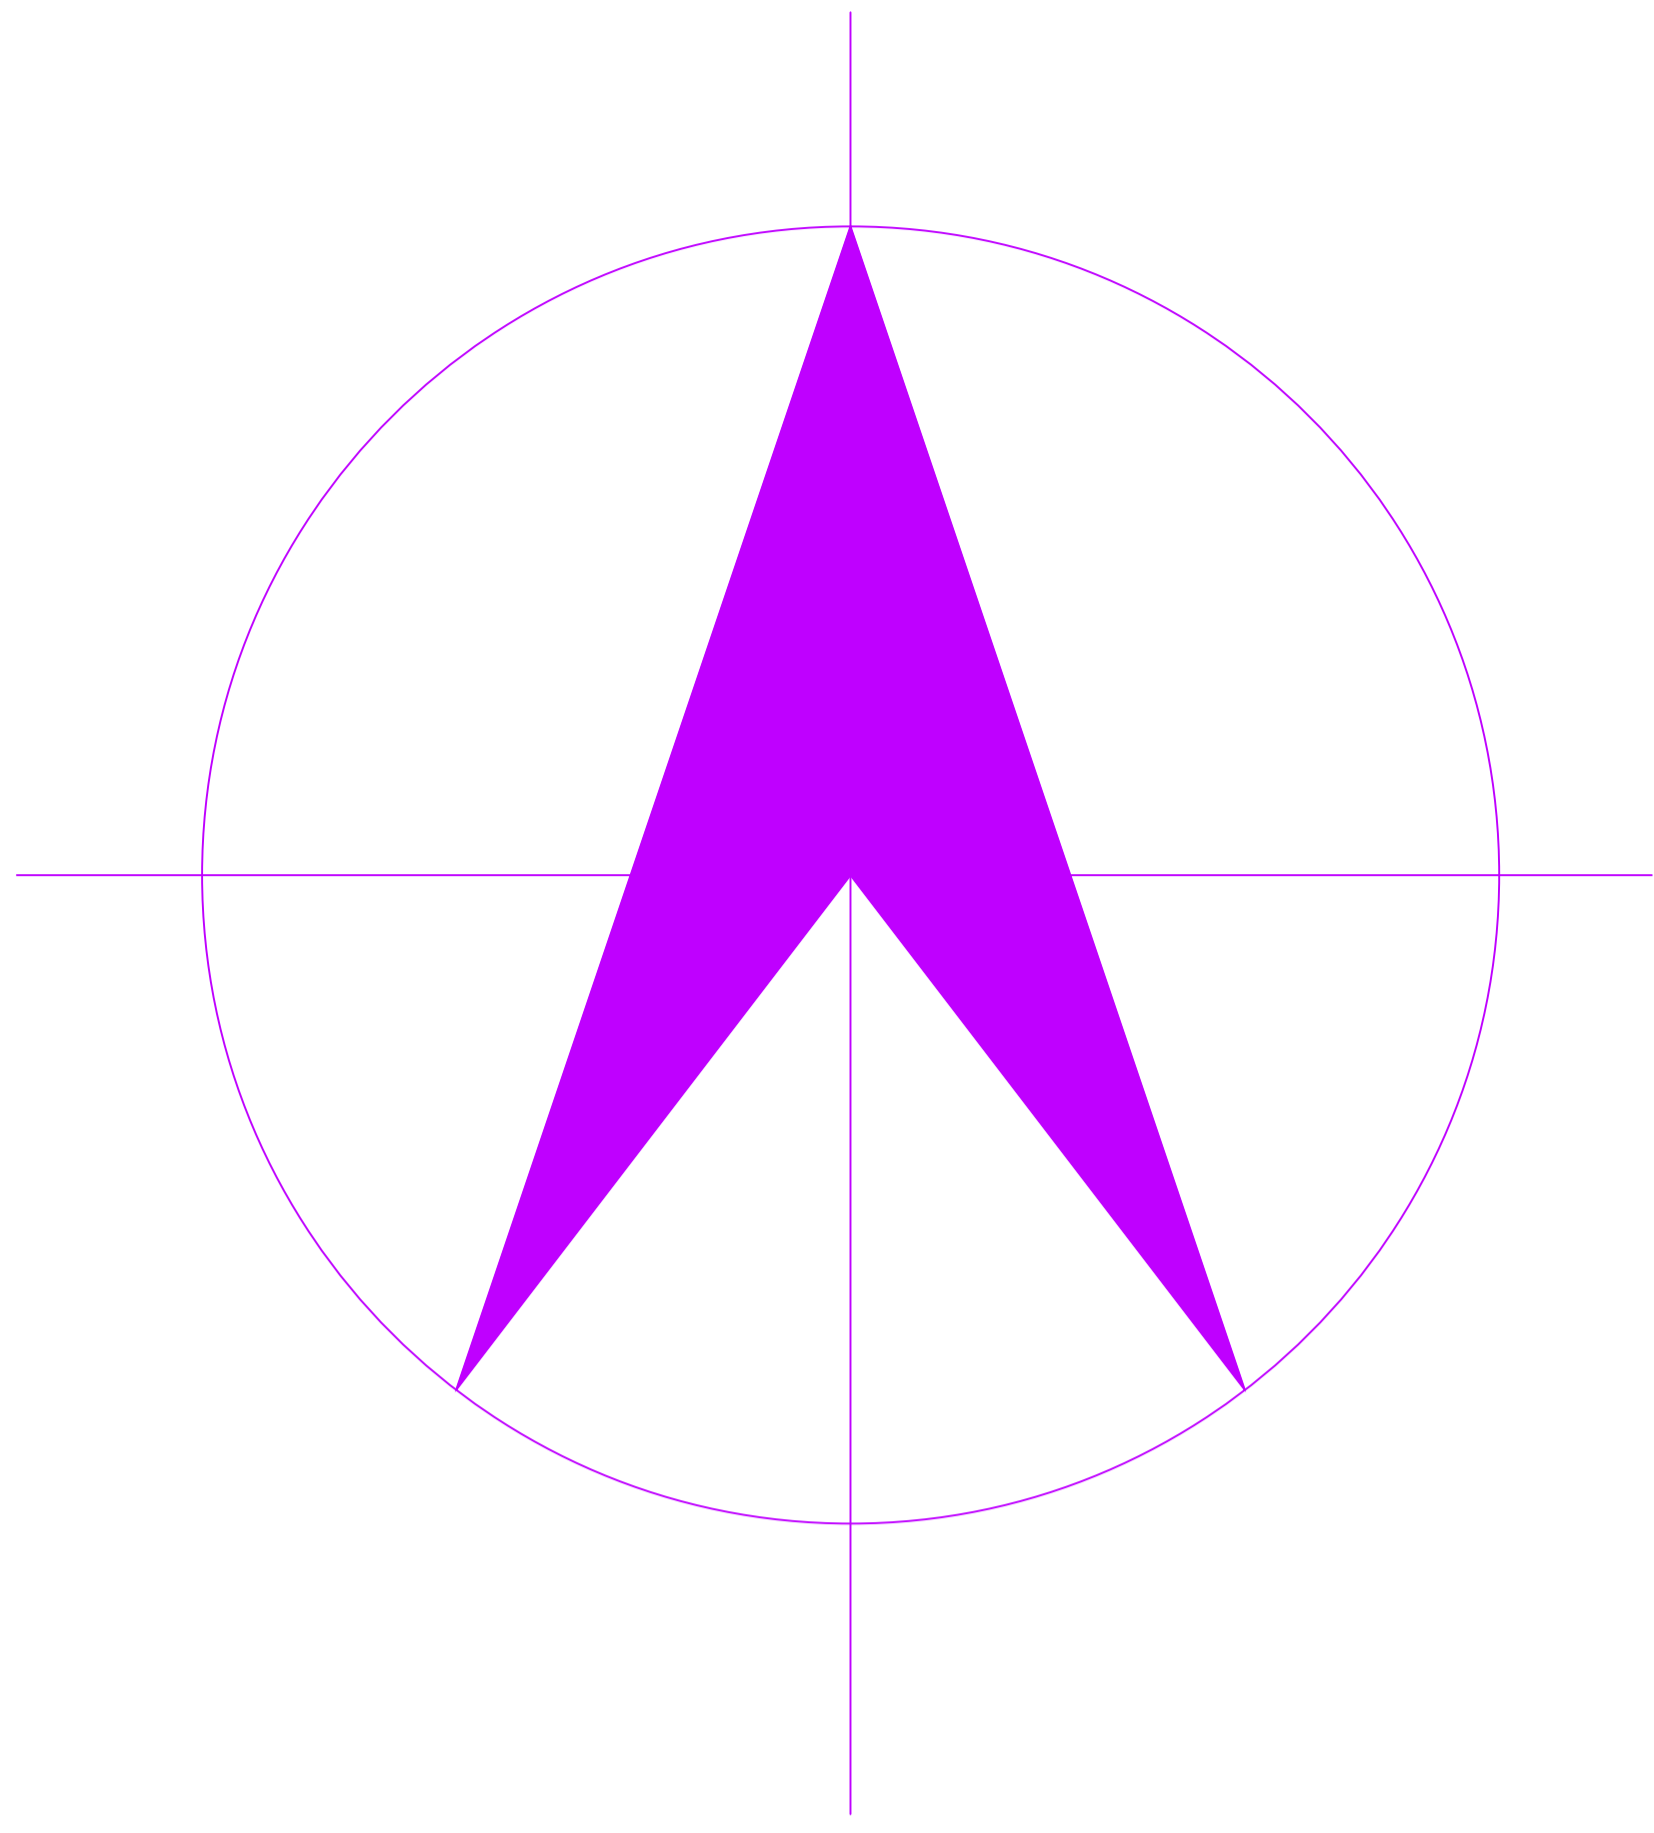


WARD-84

WARD-83

WARD No. 86

WARD-88

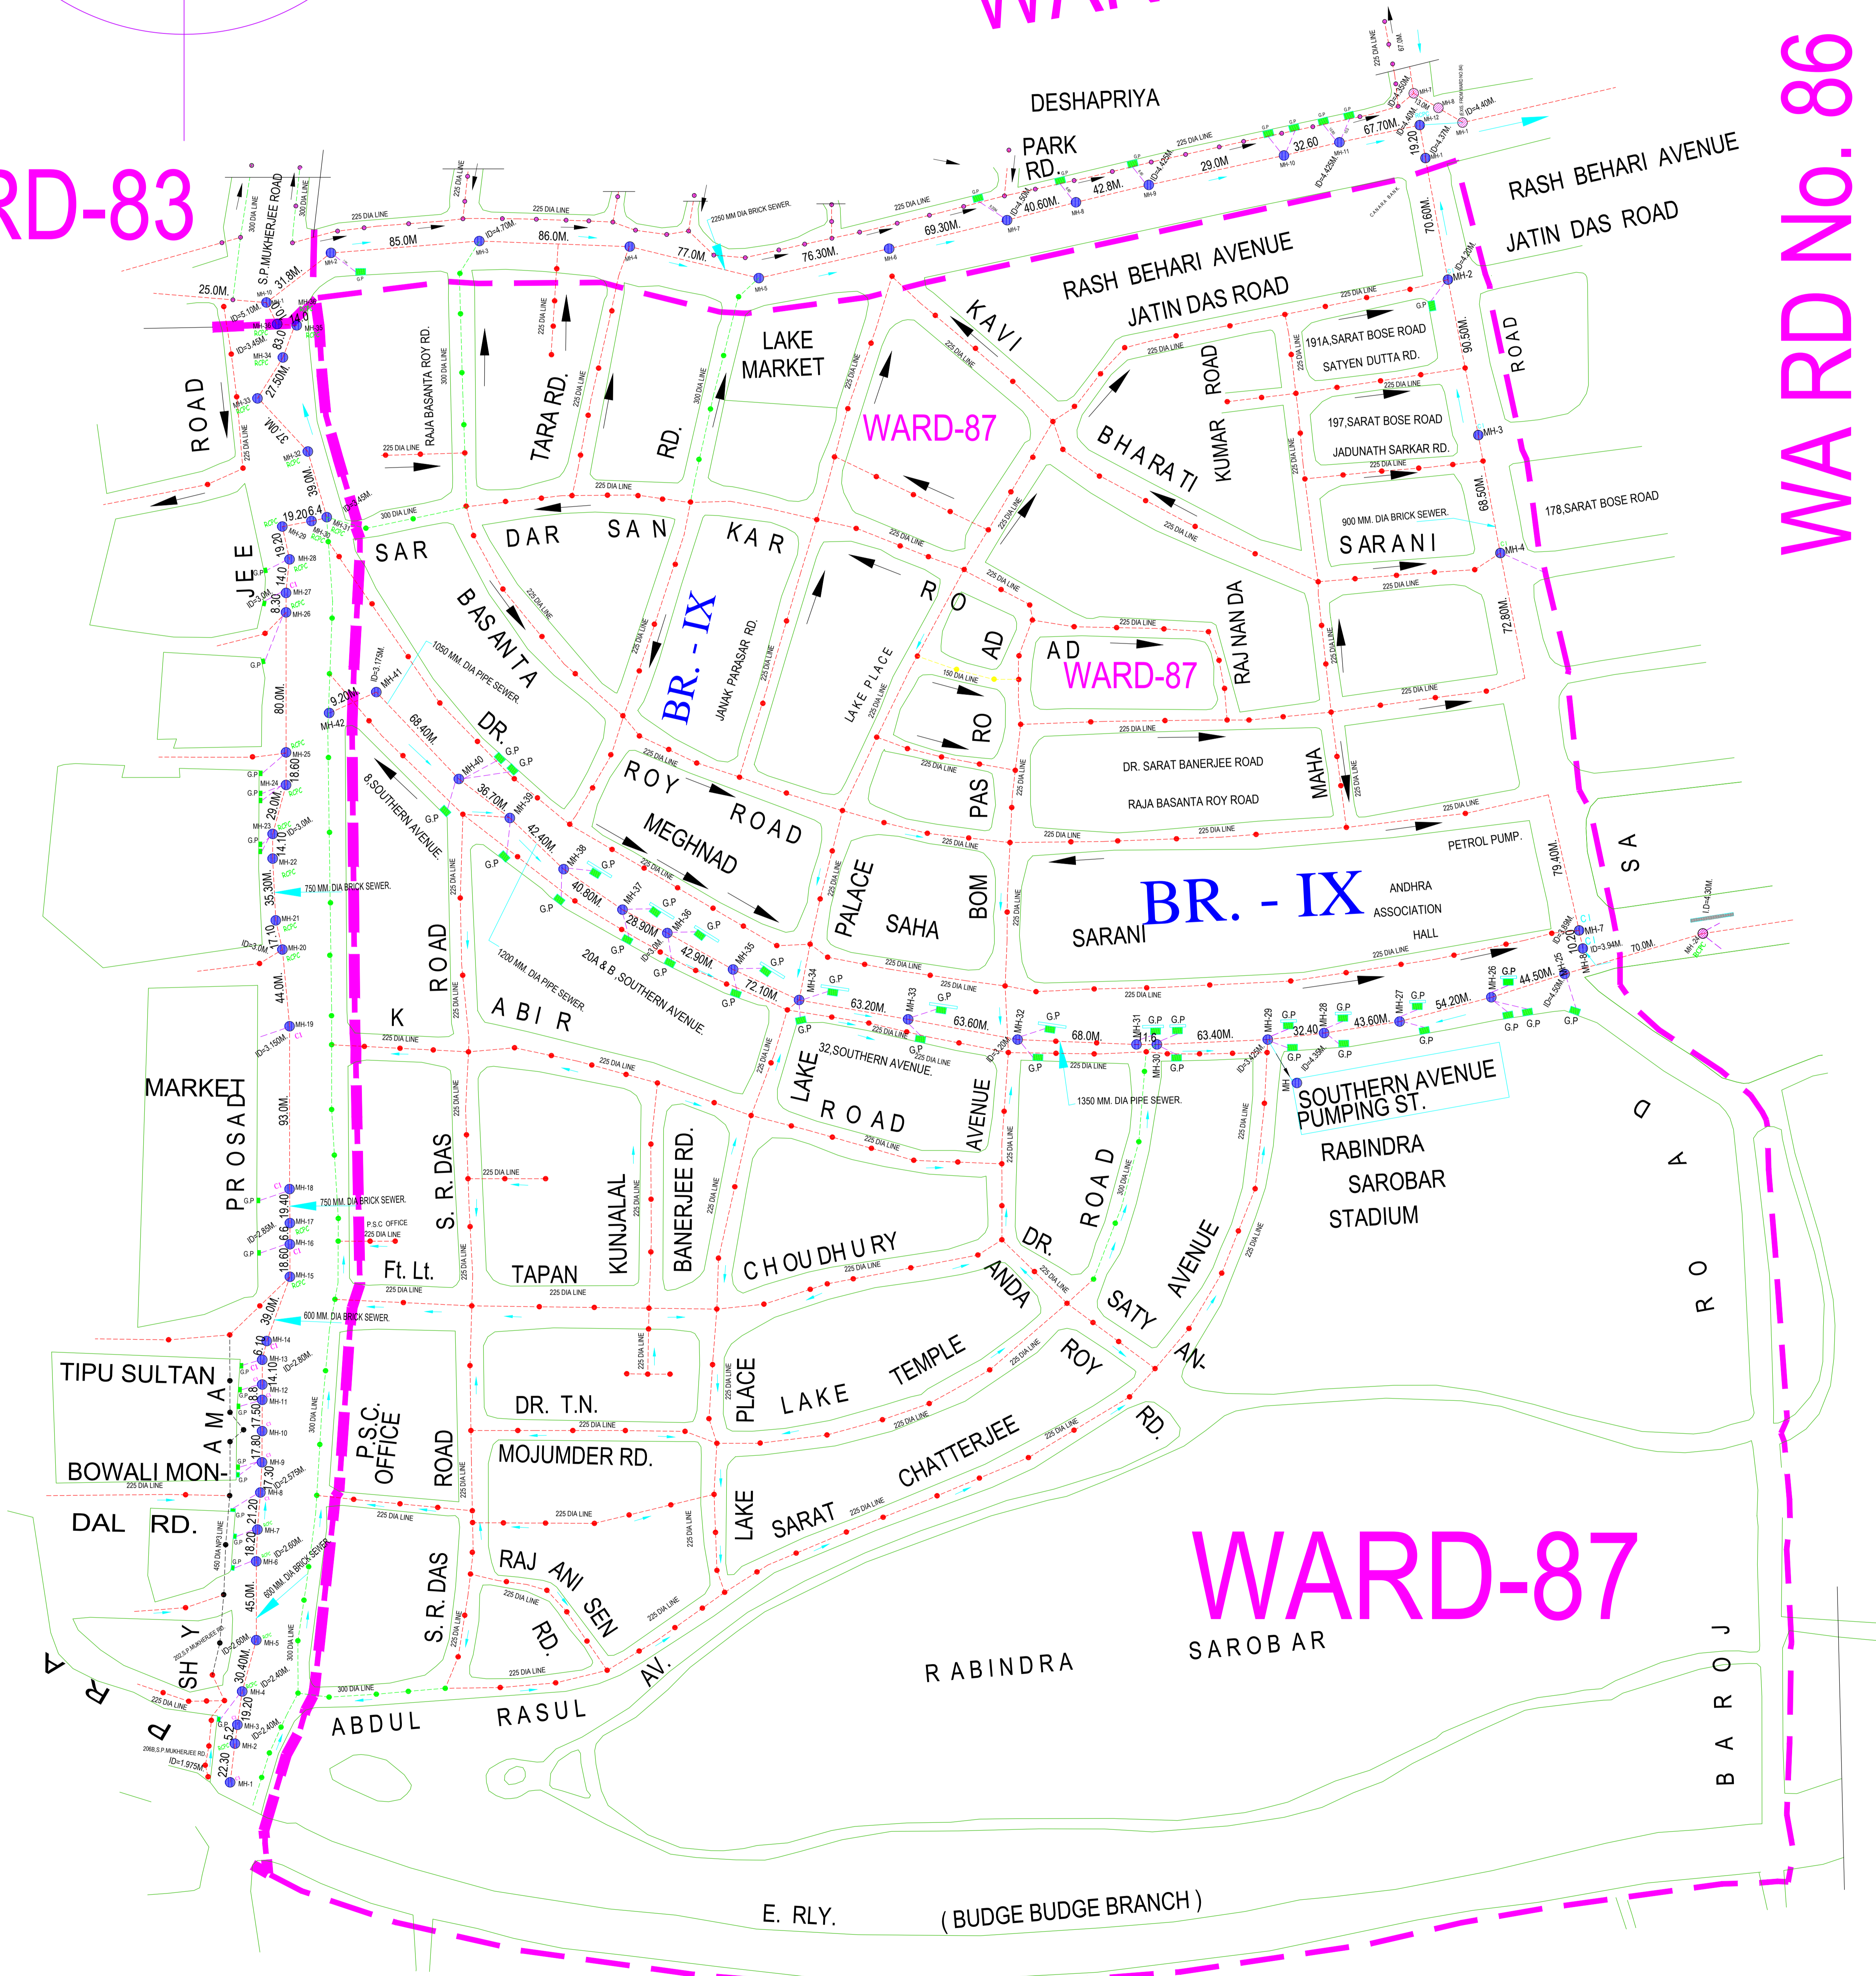

WARD-87

WARD NO.90

WARD No. - 89

E. RLY. (BUDGE BUDGE BRANCH)