


WARD No. - 84 , AREA :- 112.993 ACRE, M/L.



WARD No. - 84

WARD - 72

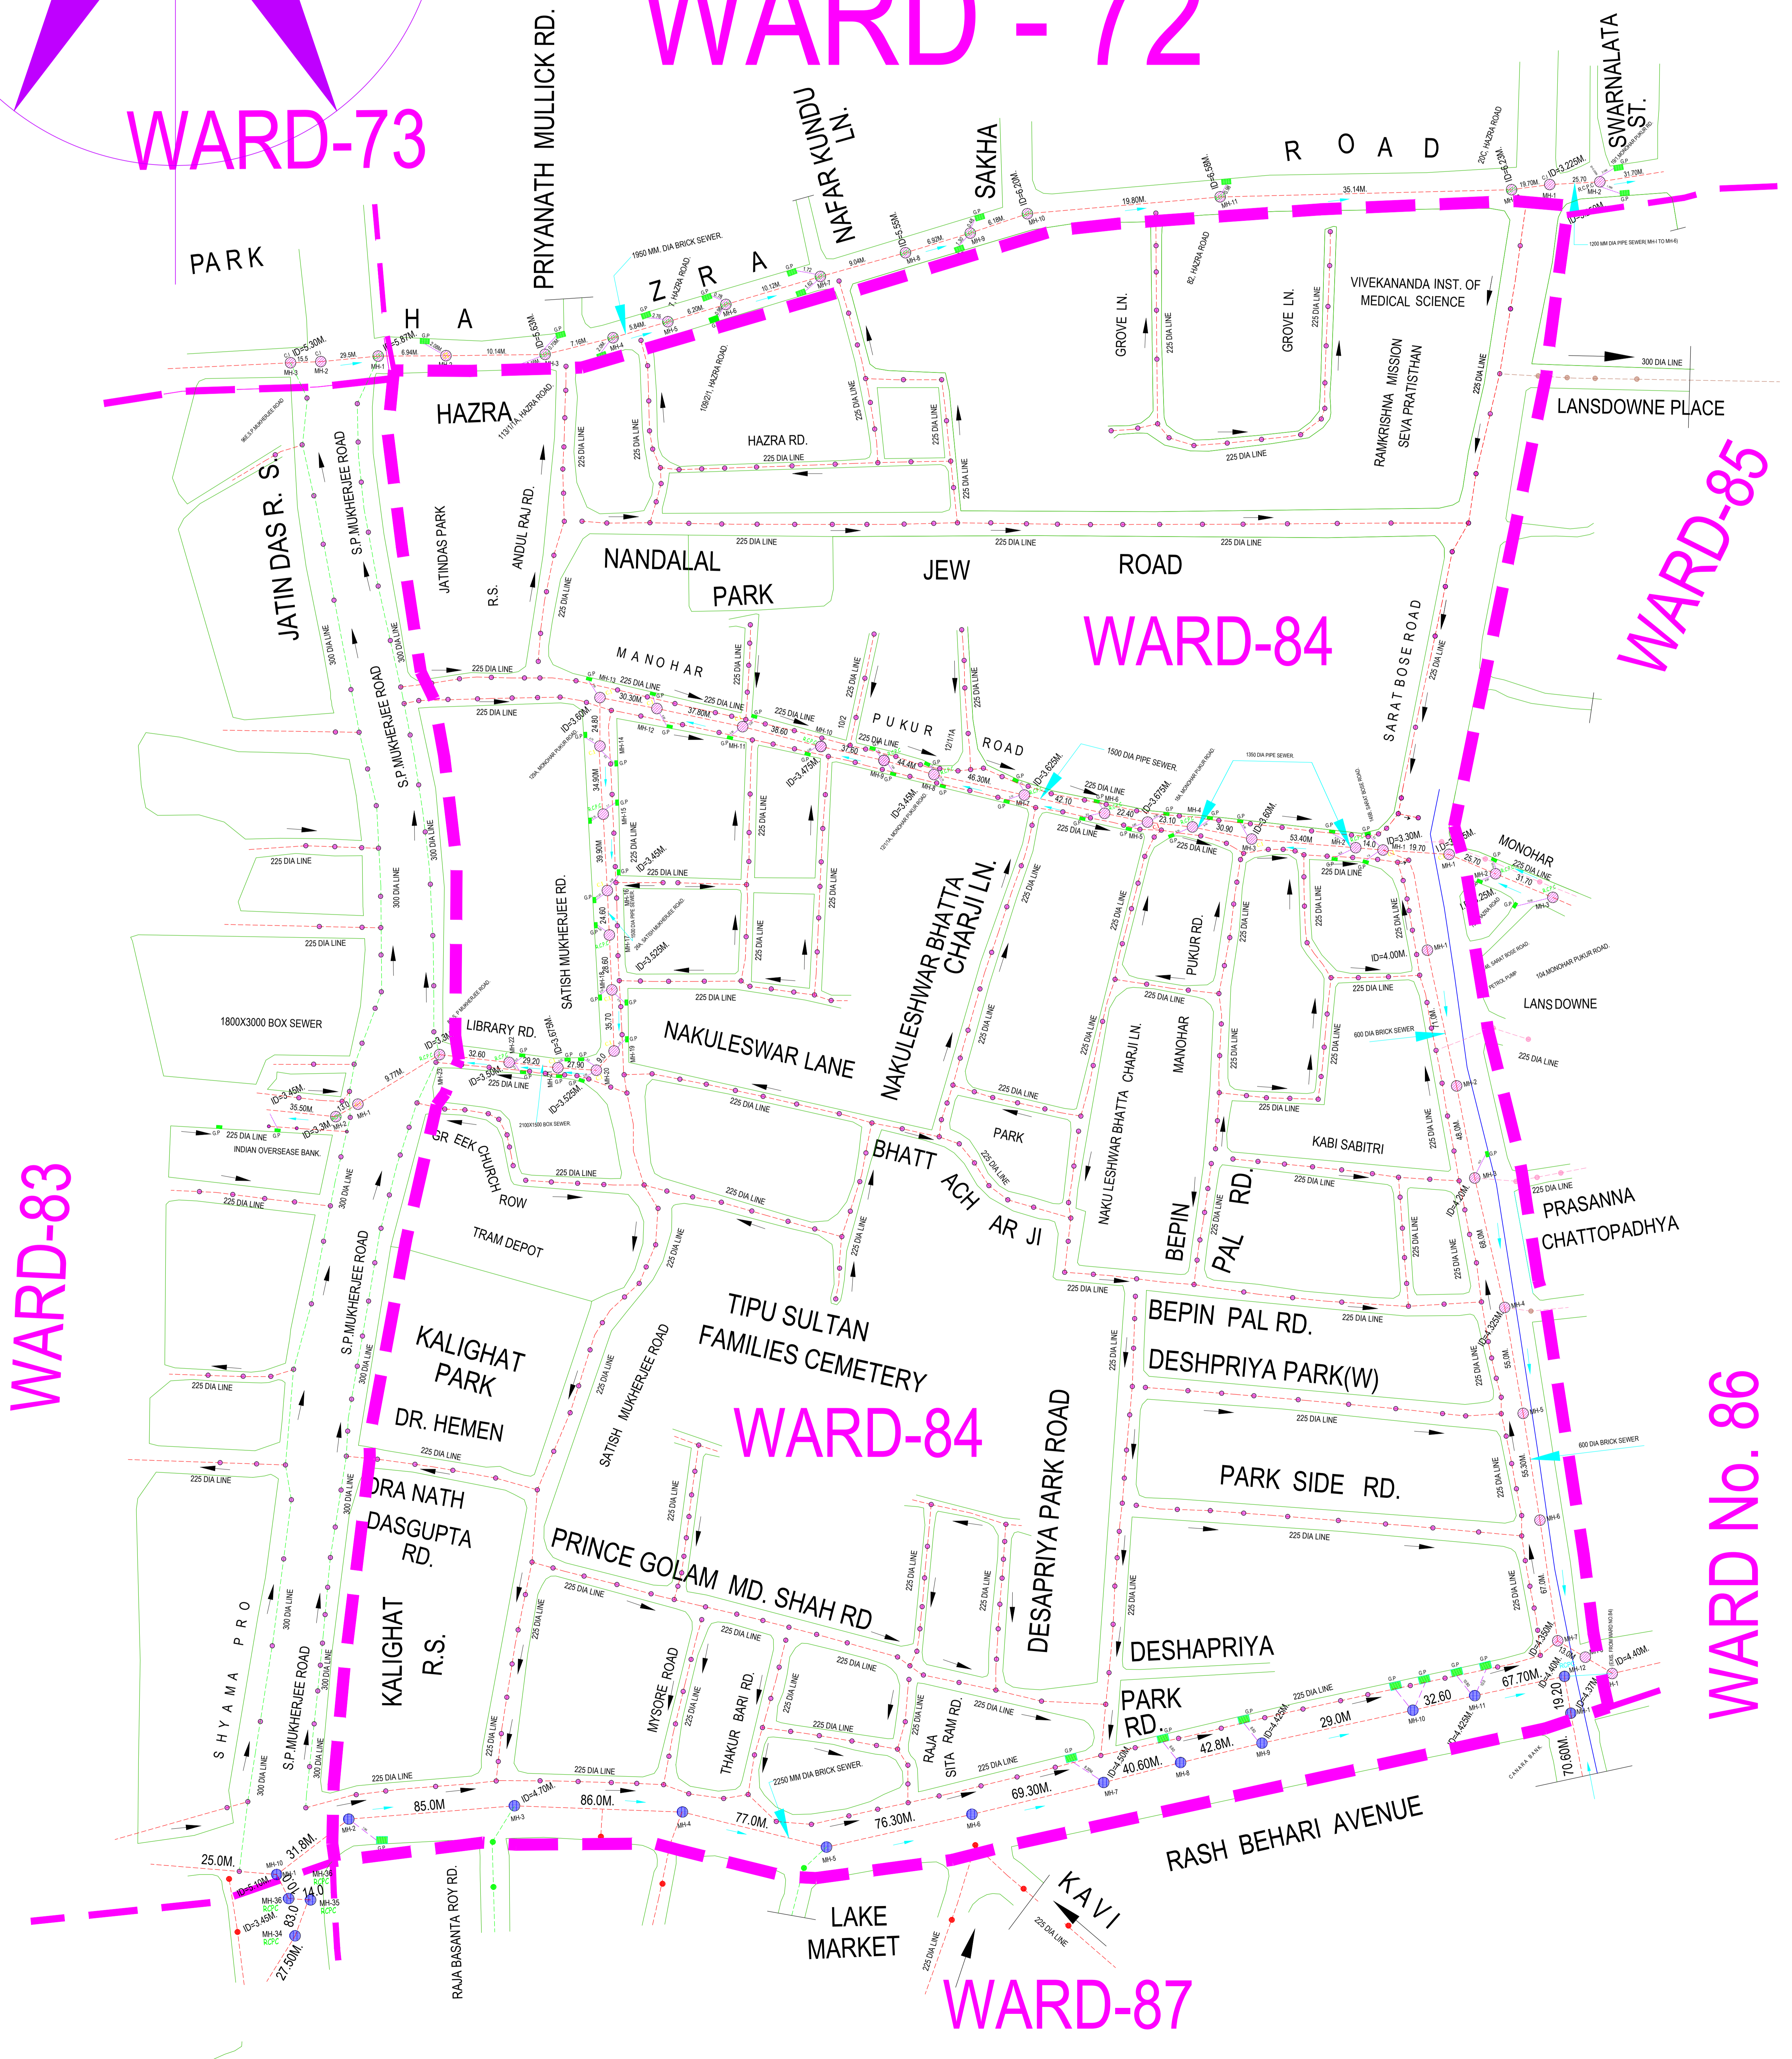

WARD-83

WARD-84

WARD-85

WARD-84

WARD No. 86

WARD-87