



39

WARD-25

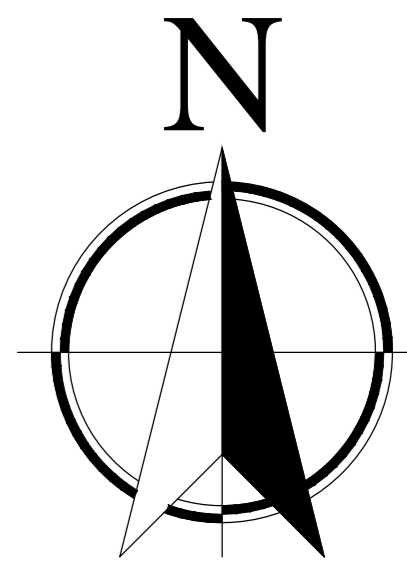

WARD NO. :- 39
AREA = 51.47 ACRE

WARD - 41

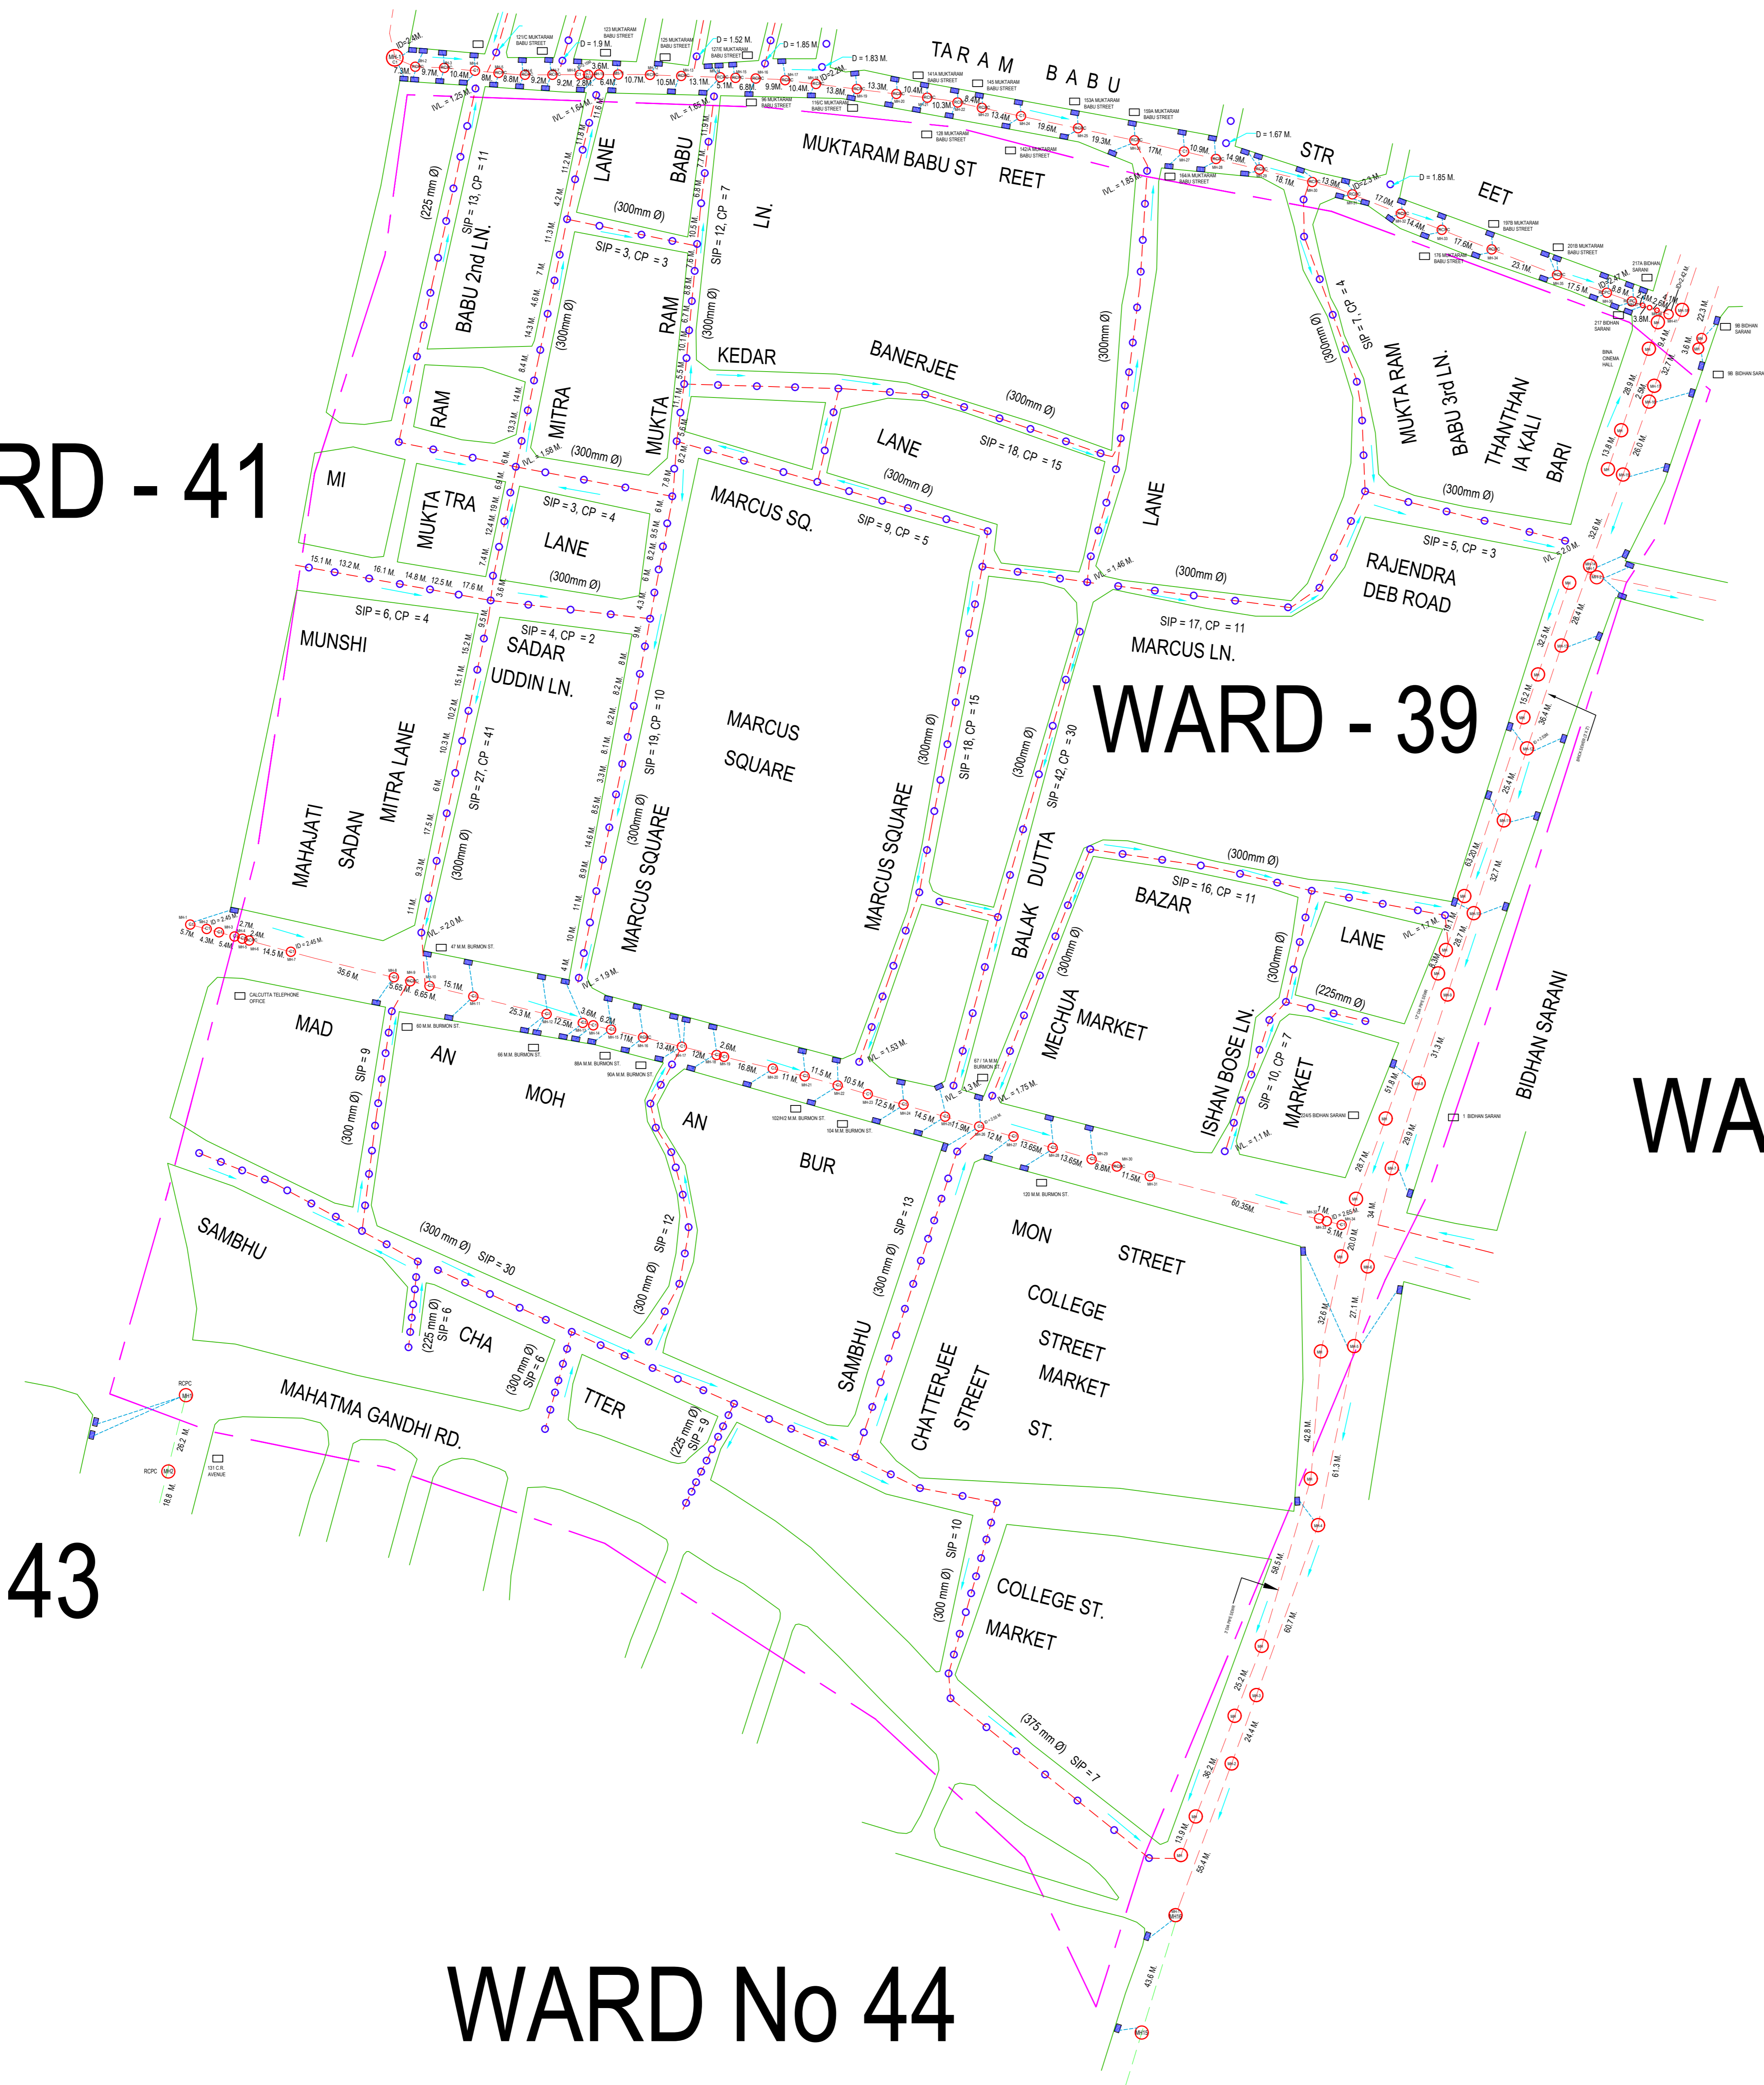

WARD - 39

WARD No. - 38

WARD - 43

WARD No 44