

WARD NO. - 96

WARD - 102

WARD NO. - 99


WARD NO. - 98

WARD NO. - 101

WARD NO. - 100

# SEWER & DRAINAGE NETWORK LAYOUT PLAN OF WARD NO. - 99, BOROUGH - X

AREA OF WARD BOUNDARY = 196.49 Acre (M/L)

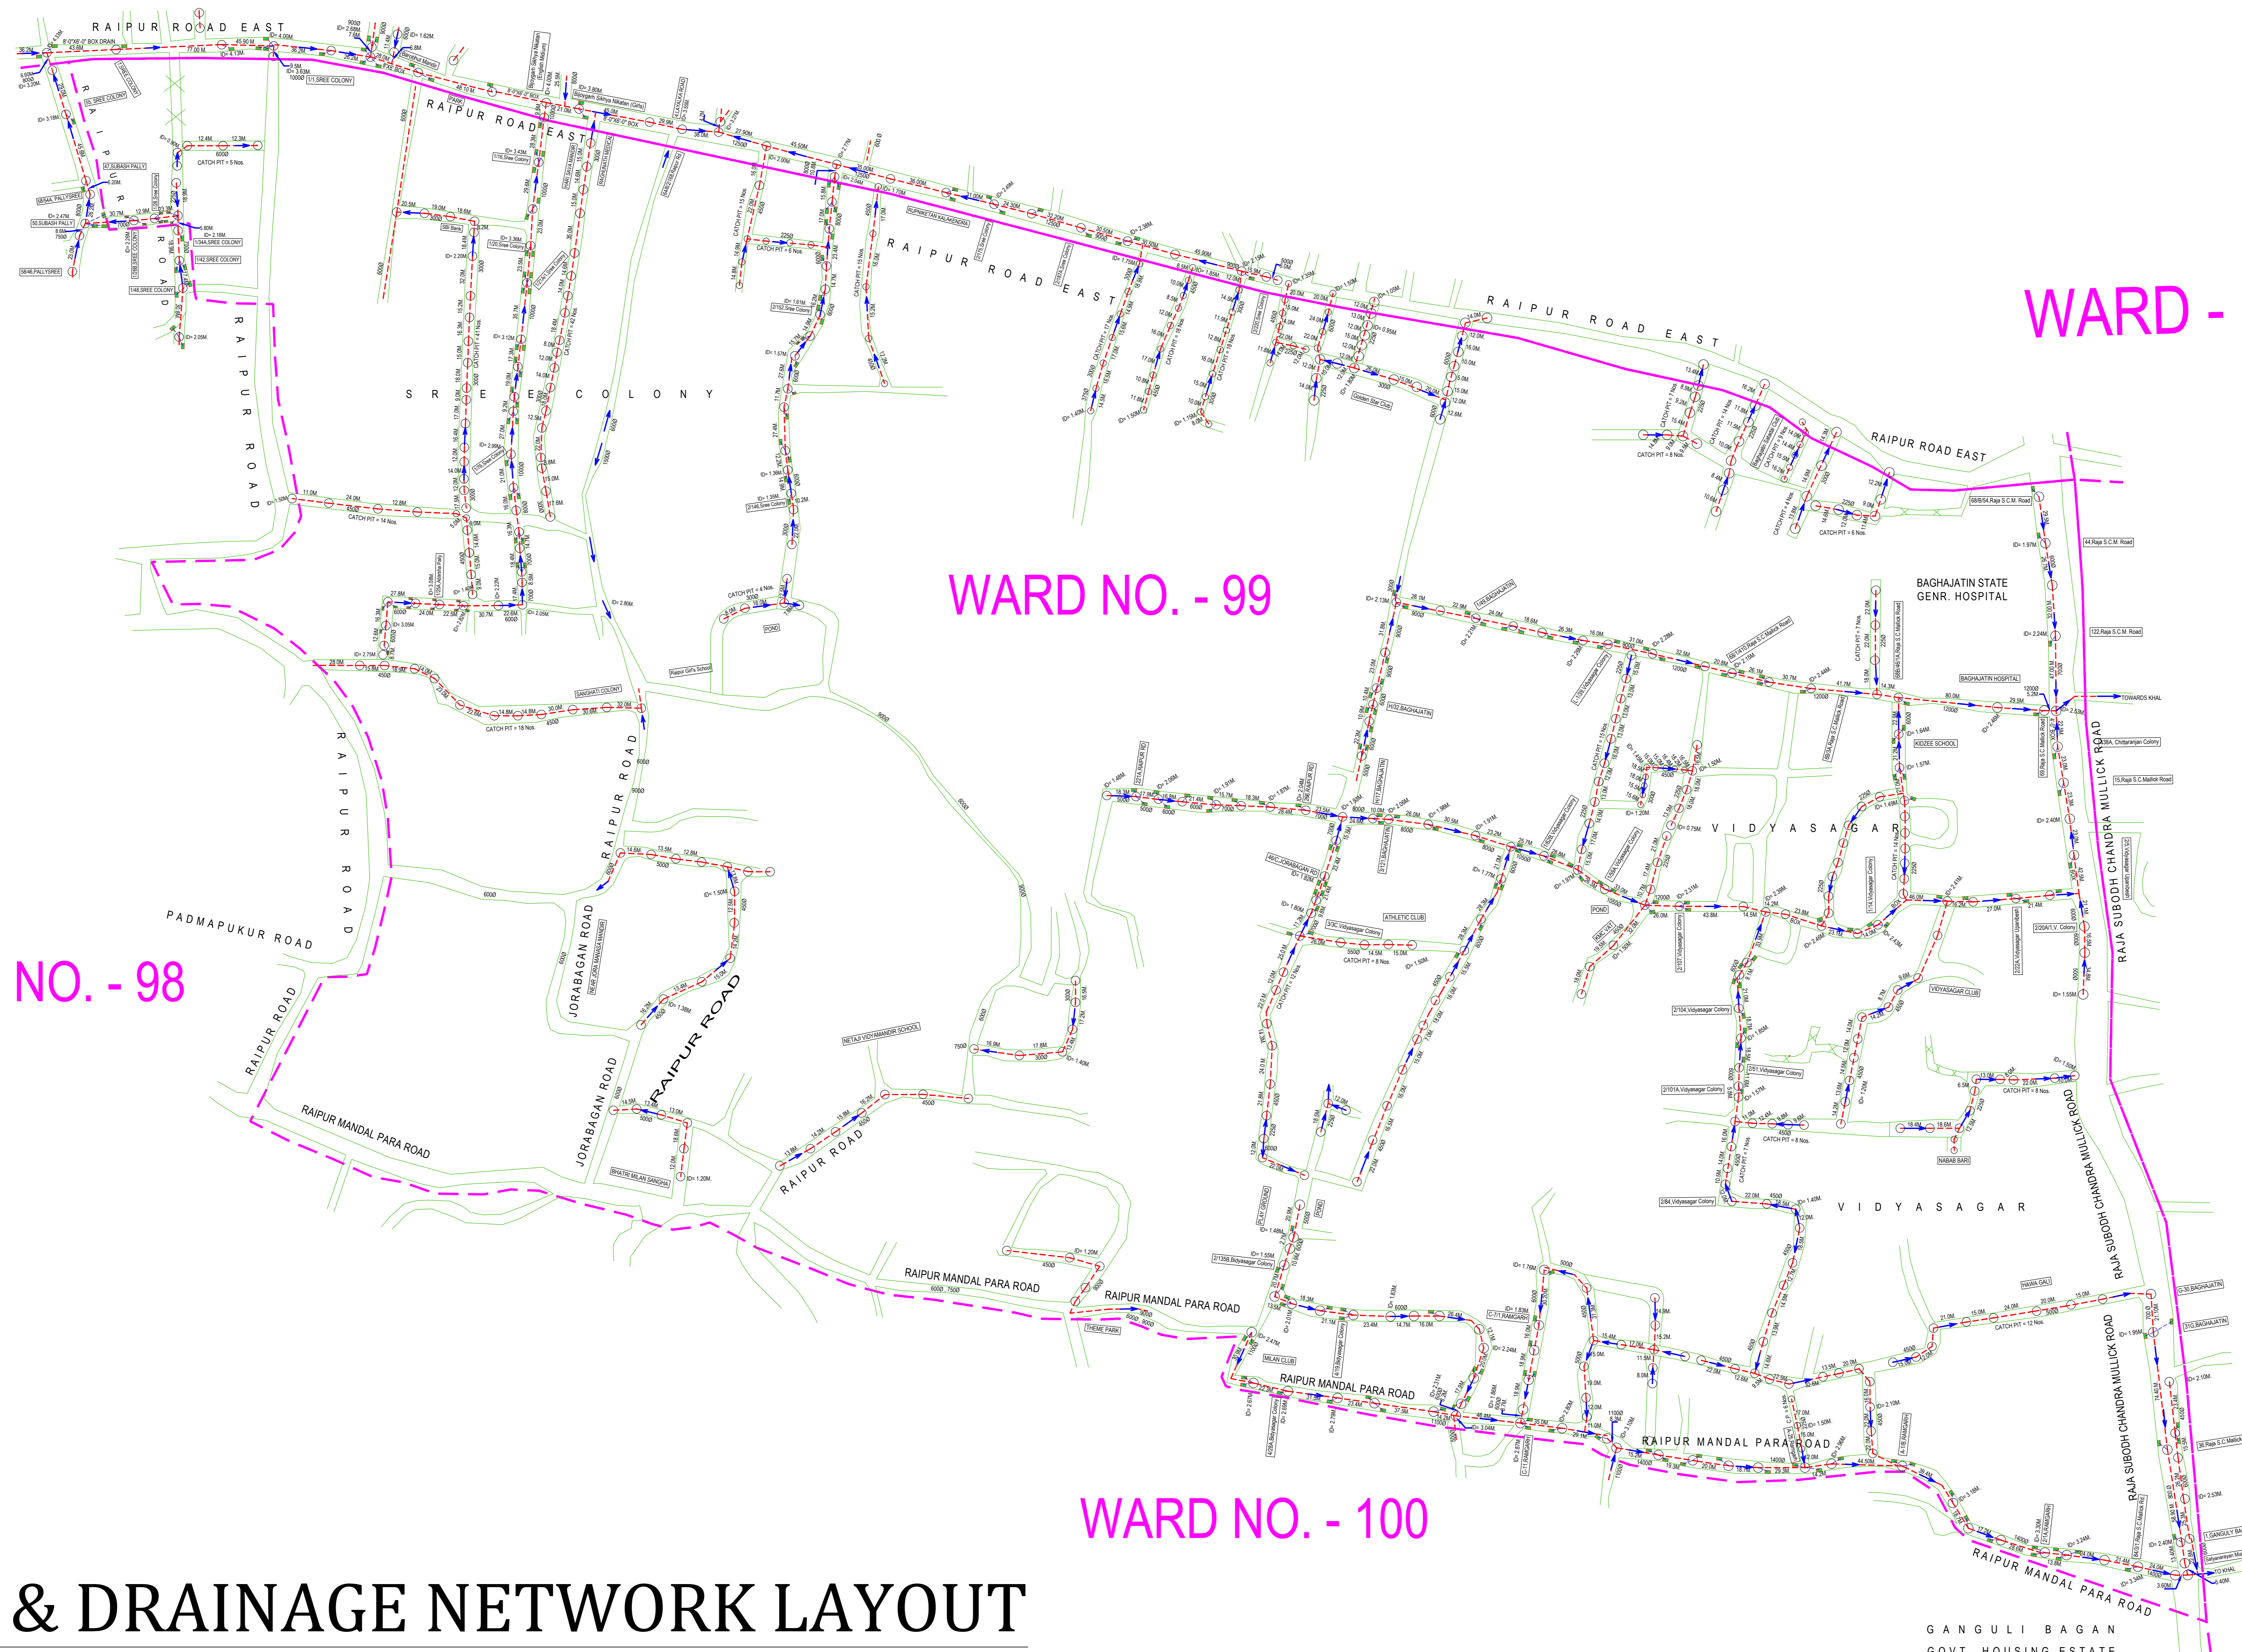

GANGULI BAGAN  
GOVT. HOUSING ESTATE