


WARD No. - 83 , AREA :- 125.765 ACRE, M/L.

WARD-73

WARD No. - 83

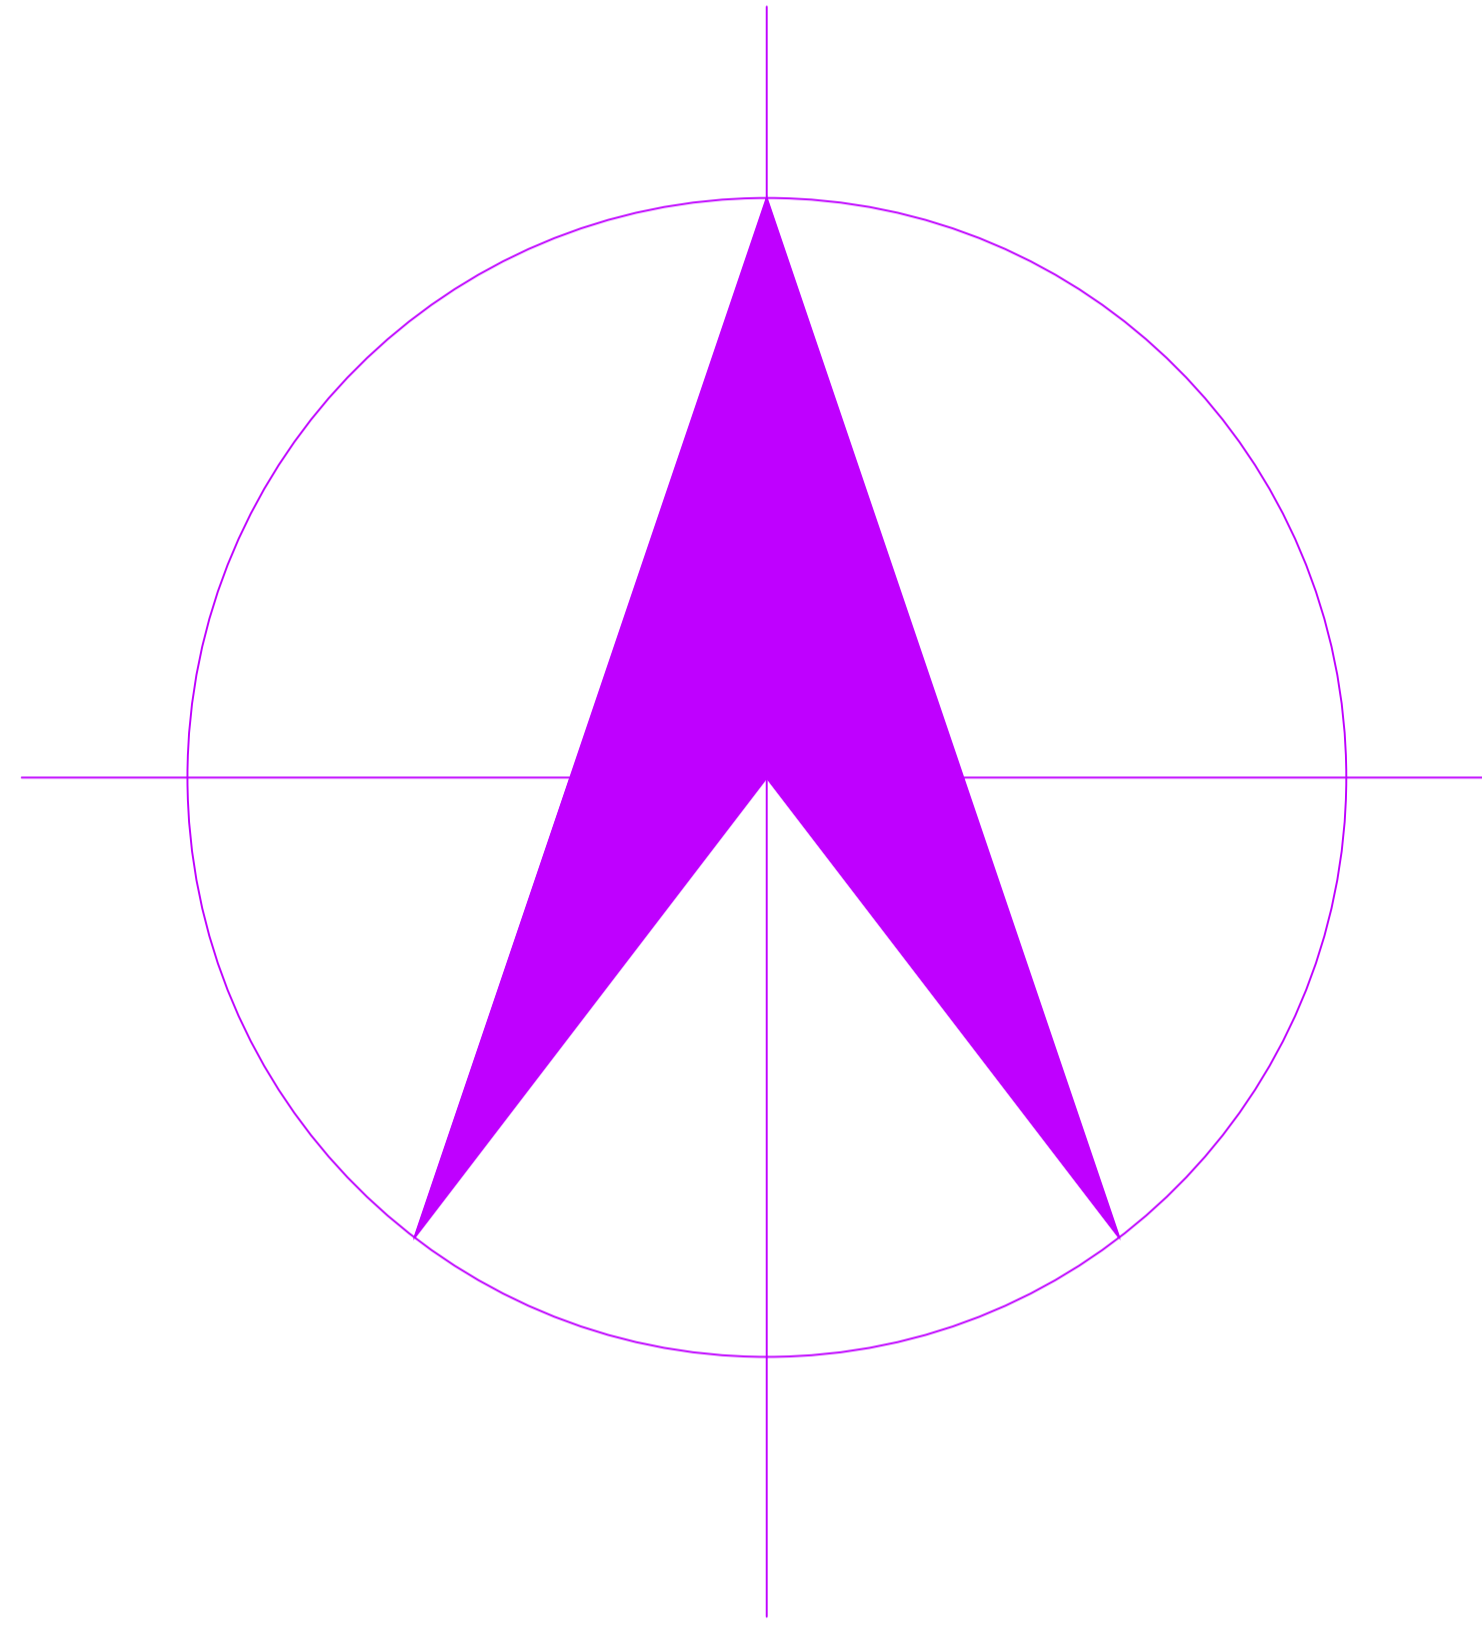


WARD-82

TOLLY'S

NULLAH

CHETLA

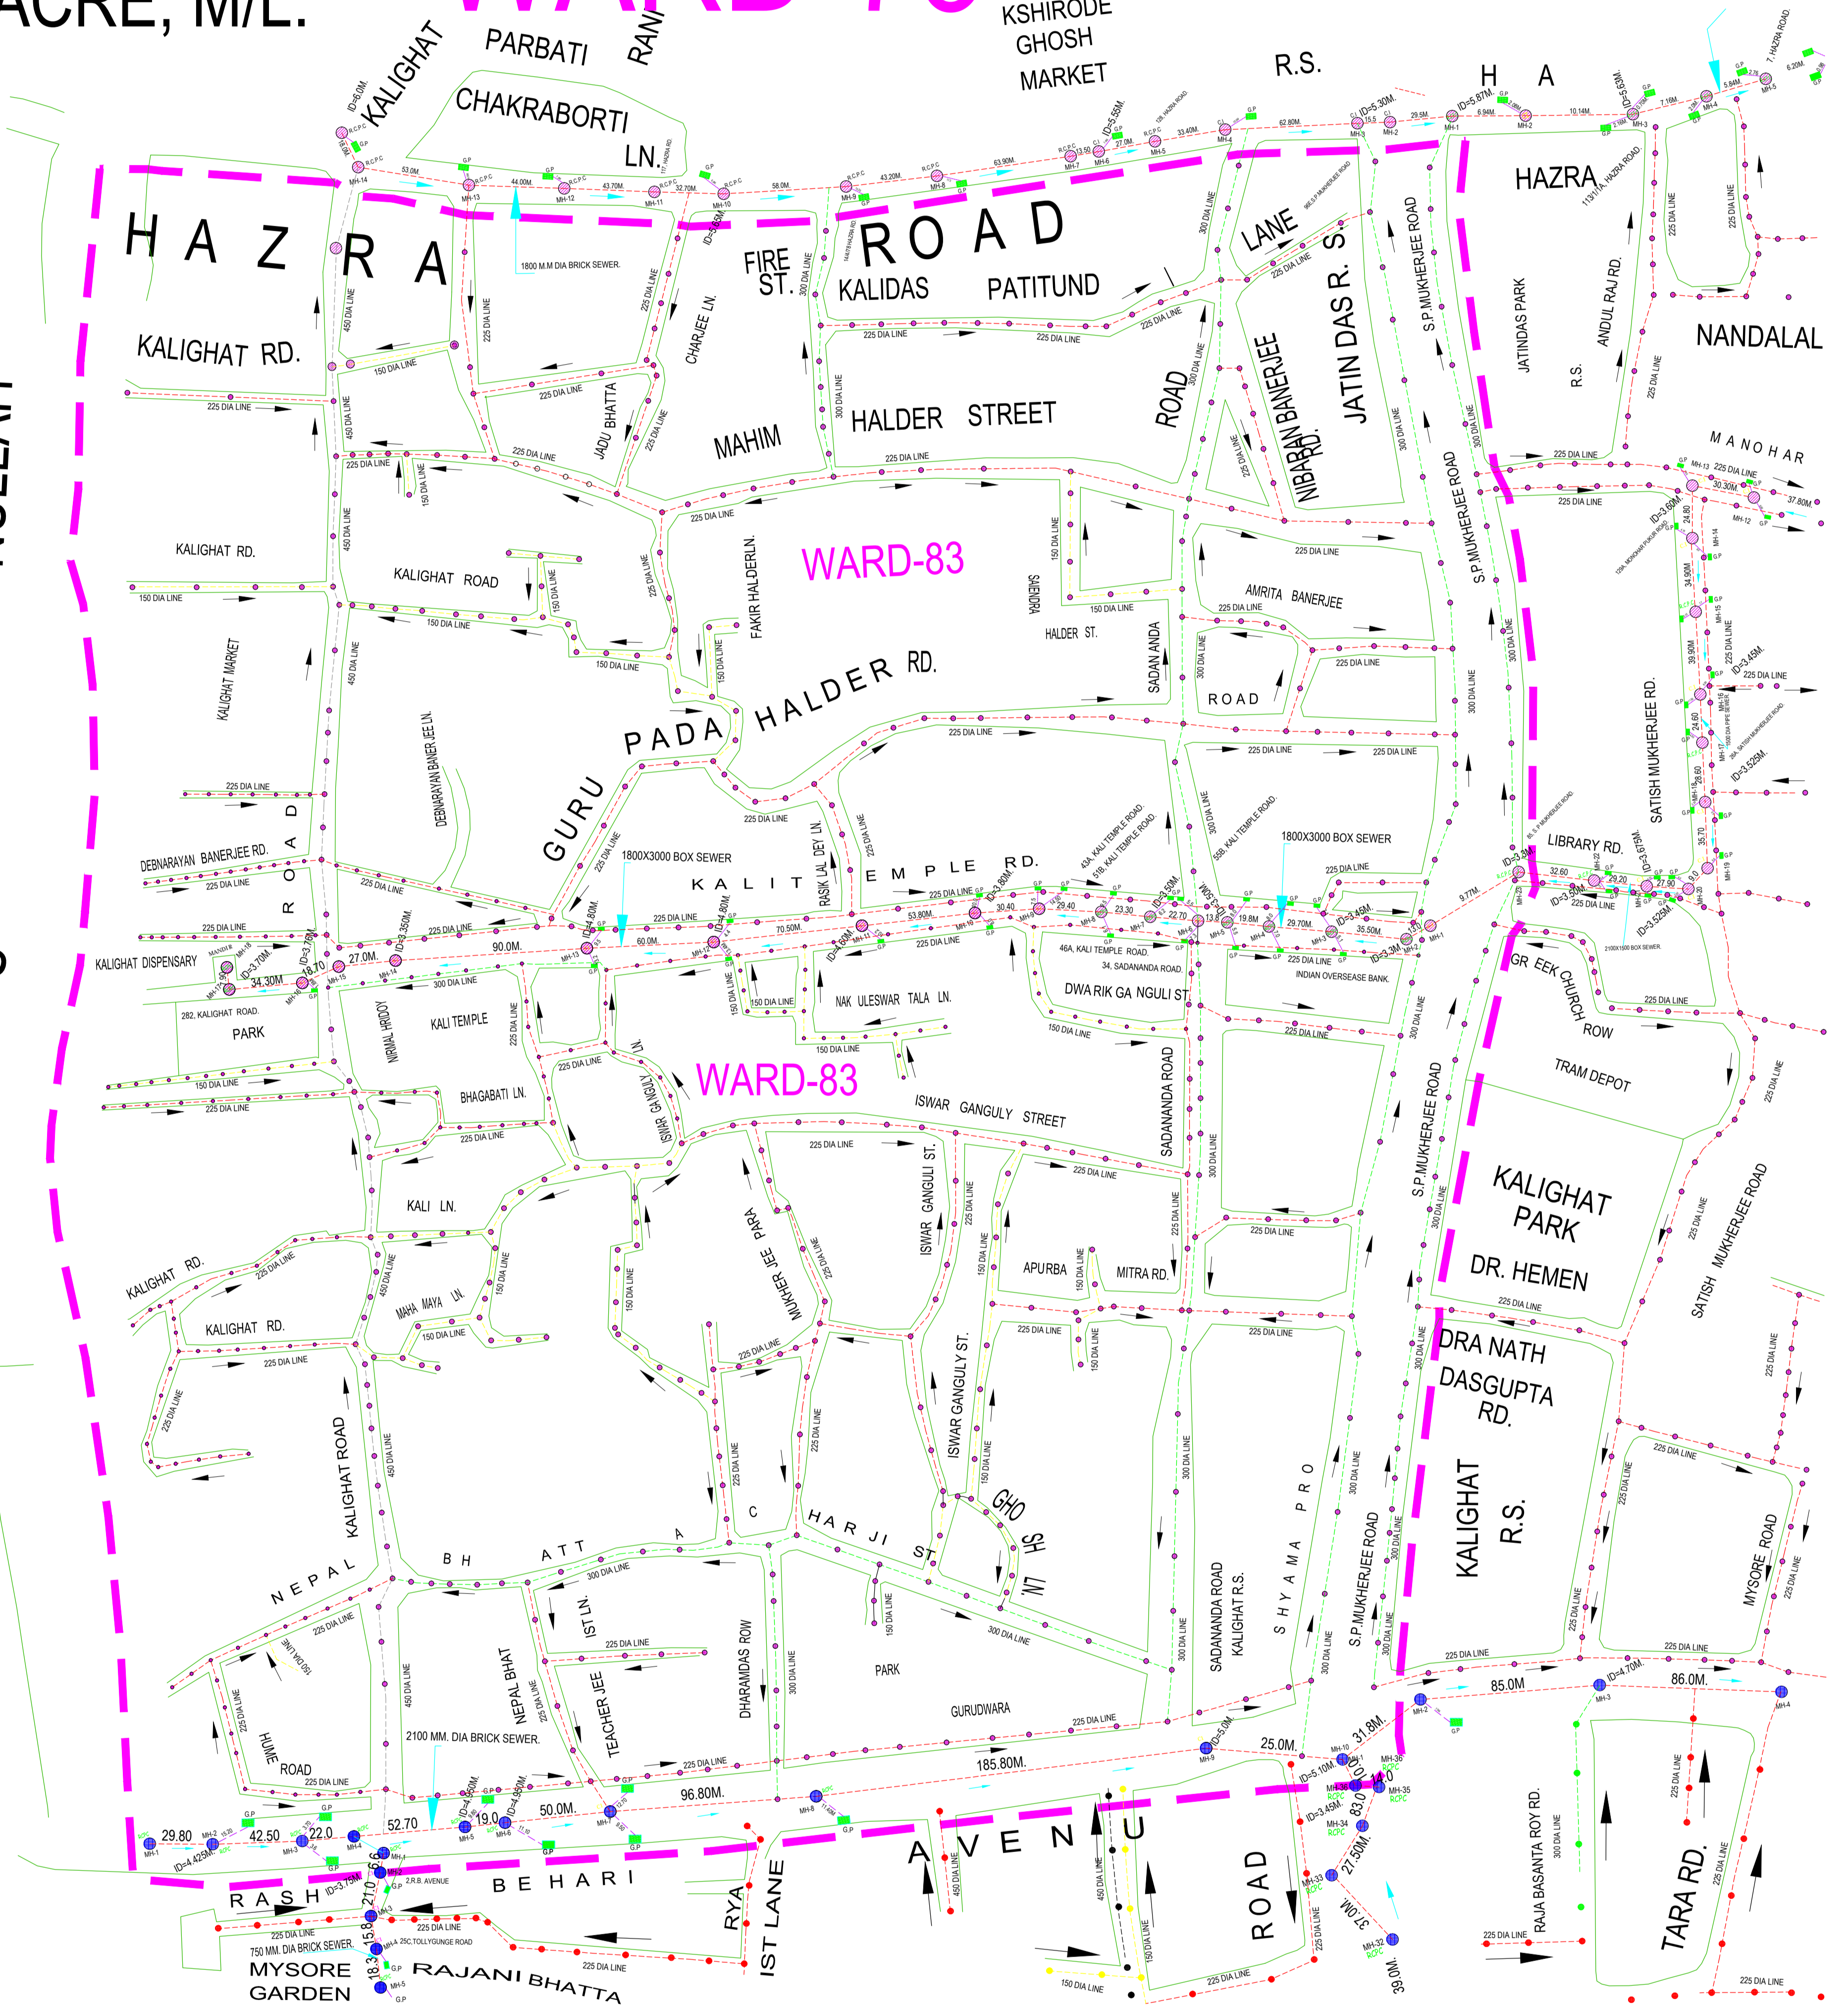

WARD-84

WARD-88