


26

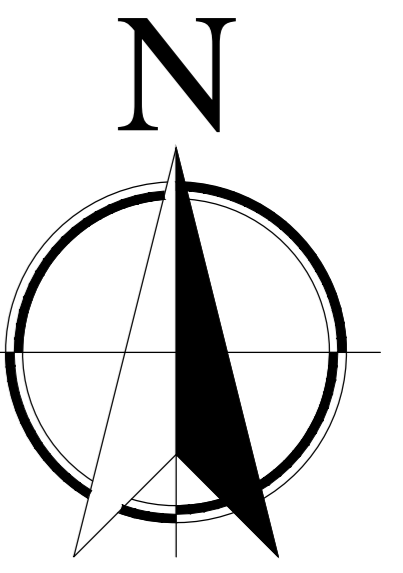

WARD NO. :- 26

AREA = 86.26 ACRE

WARD - 18

WARD-25


WARD No. 17

WARD - 24

WARD - 26

WARD-25

WARD - 27

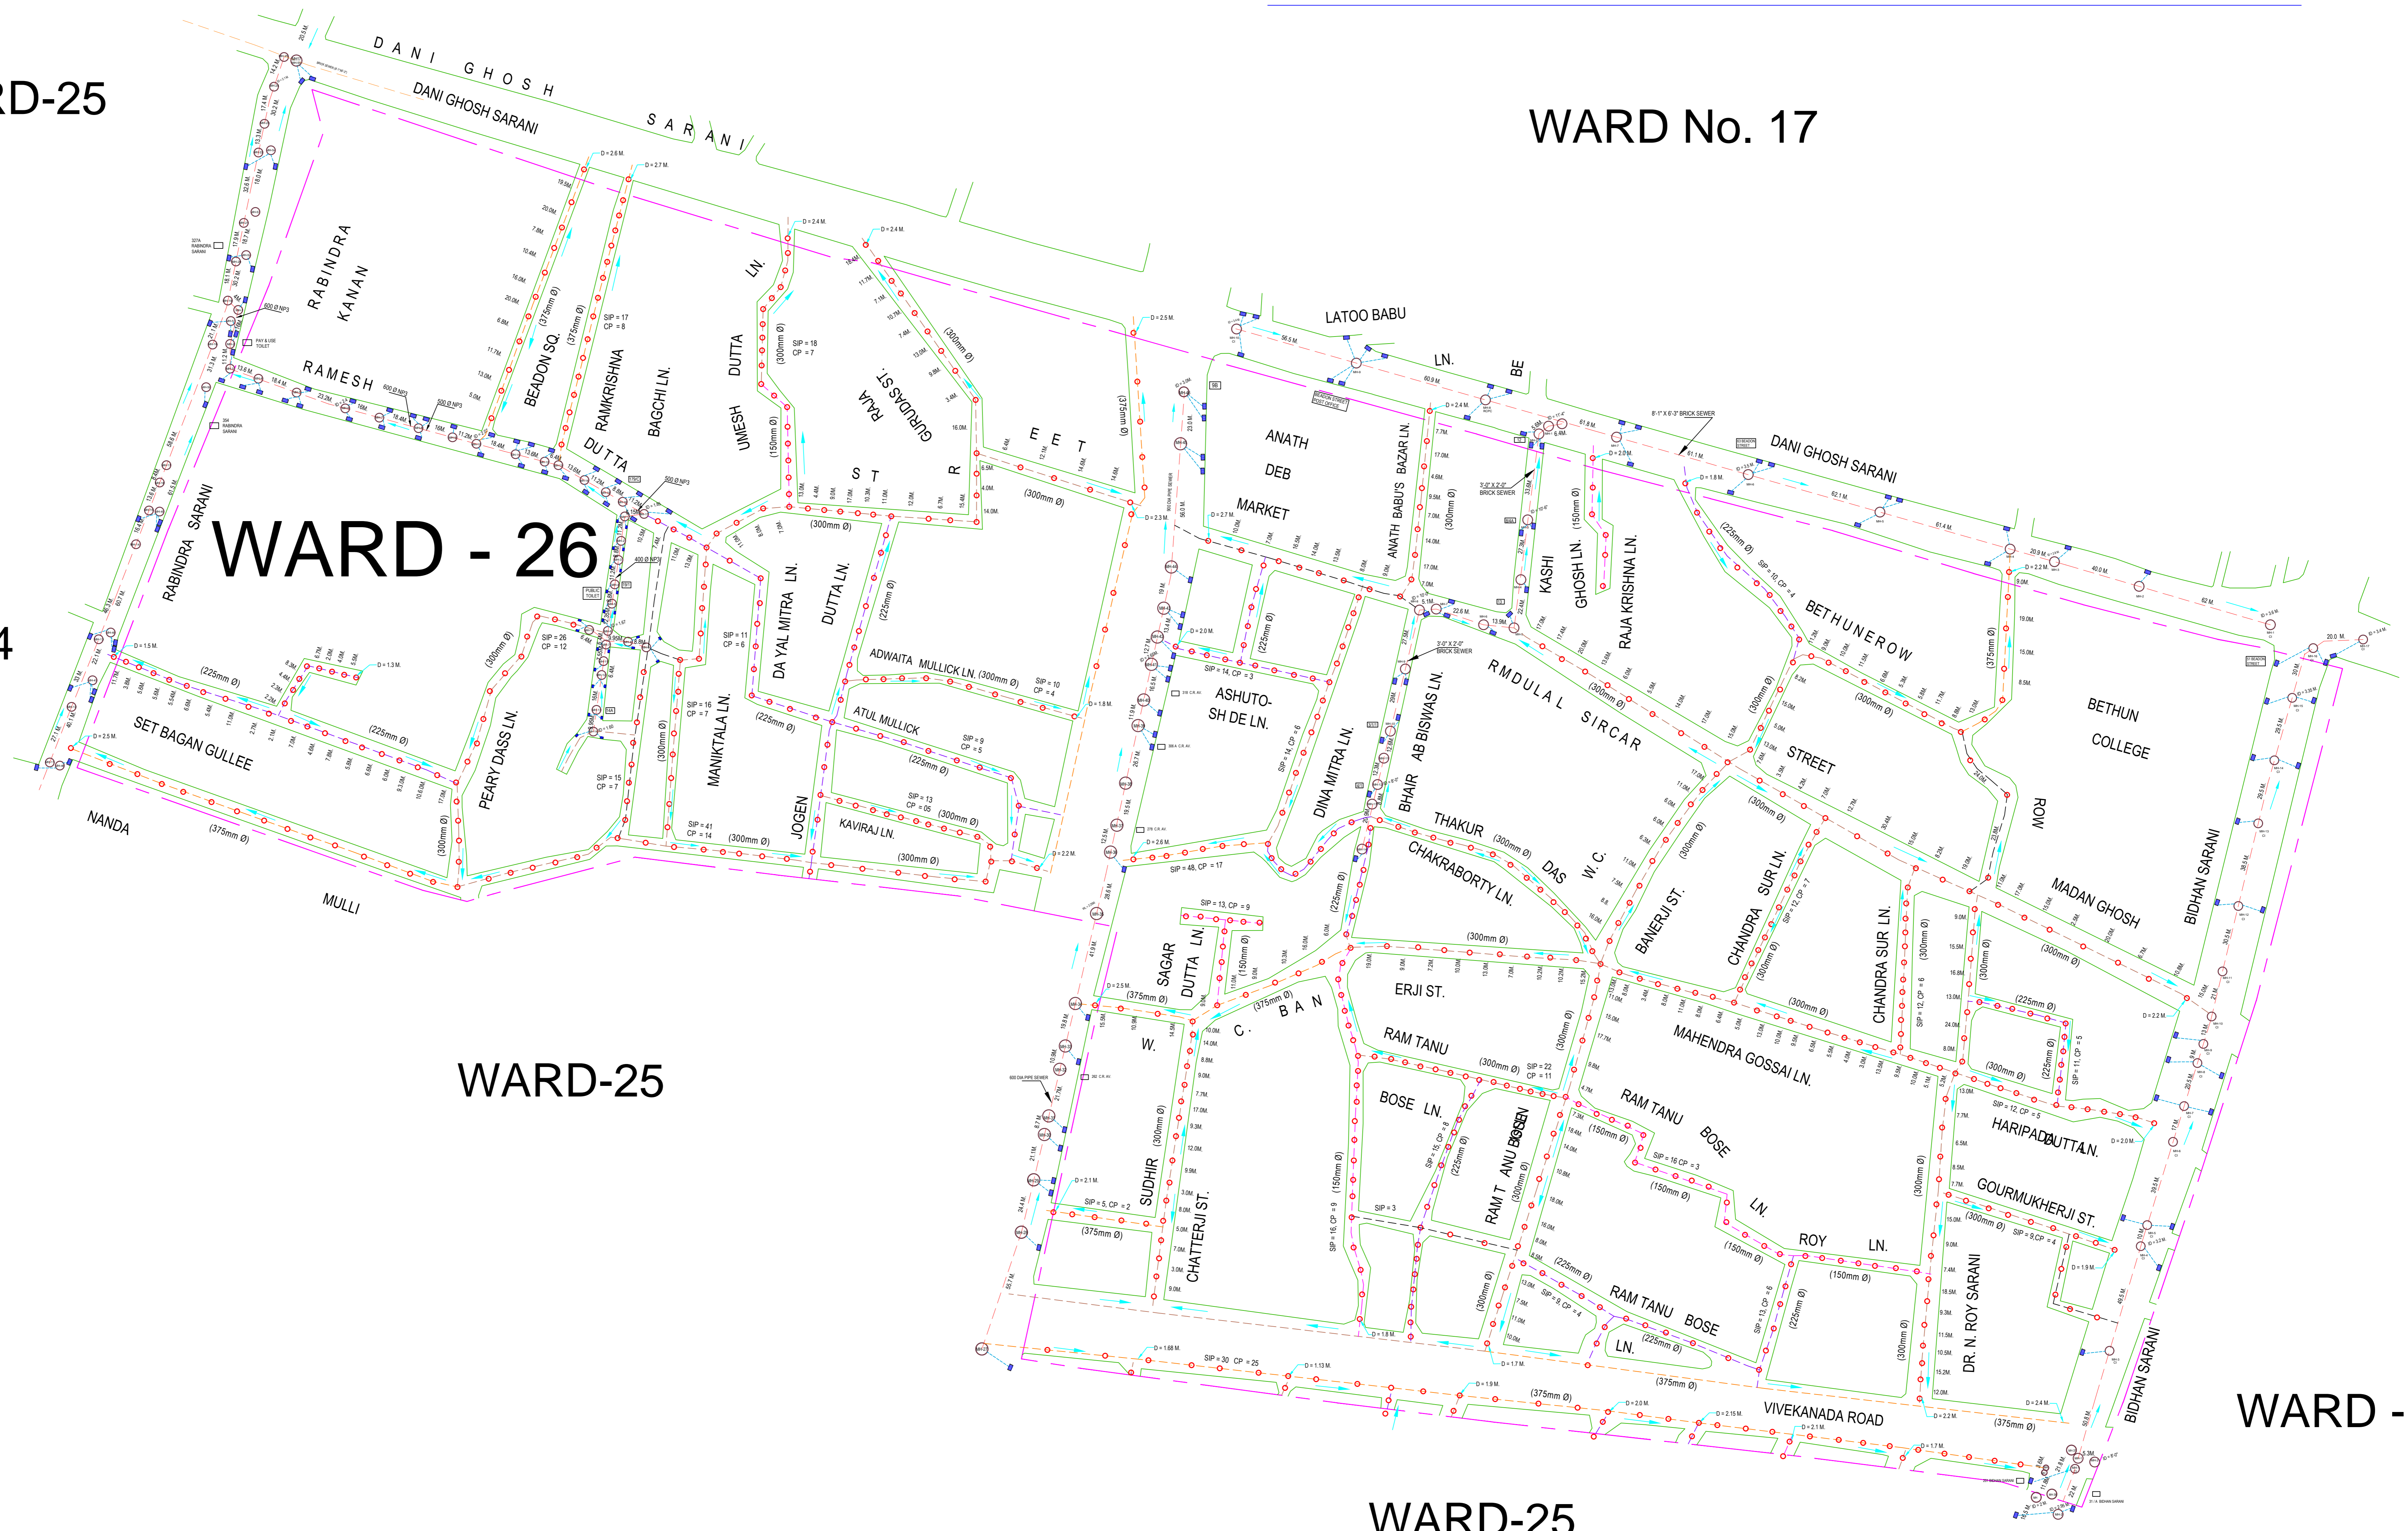

WARD-25