

**WARD NO. -13**


**WARD NO. -15**

**WARD NO. -14**

**WARD No. - 32**

**WARD No. - 32**

**WARD No. - 29**

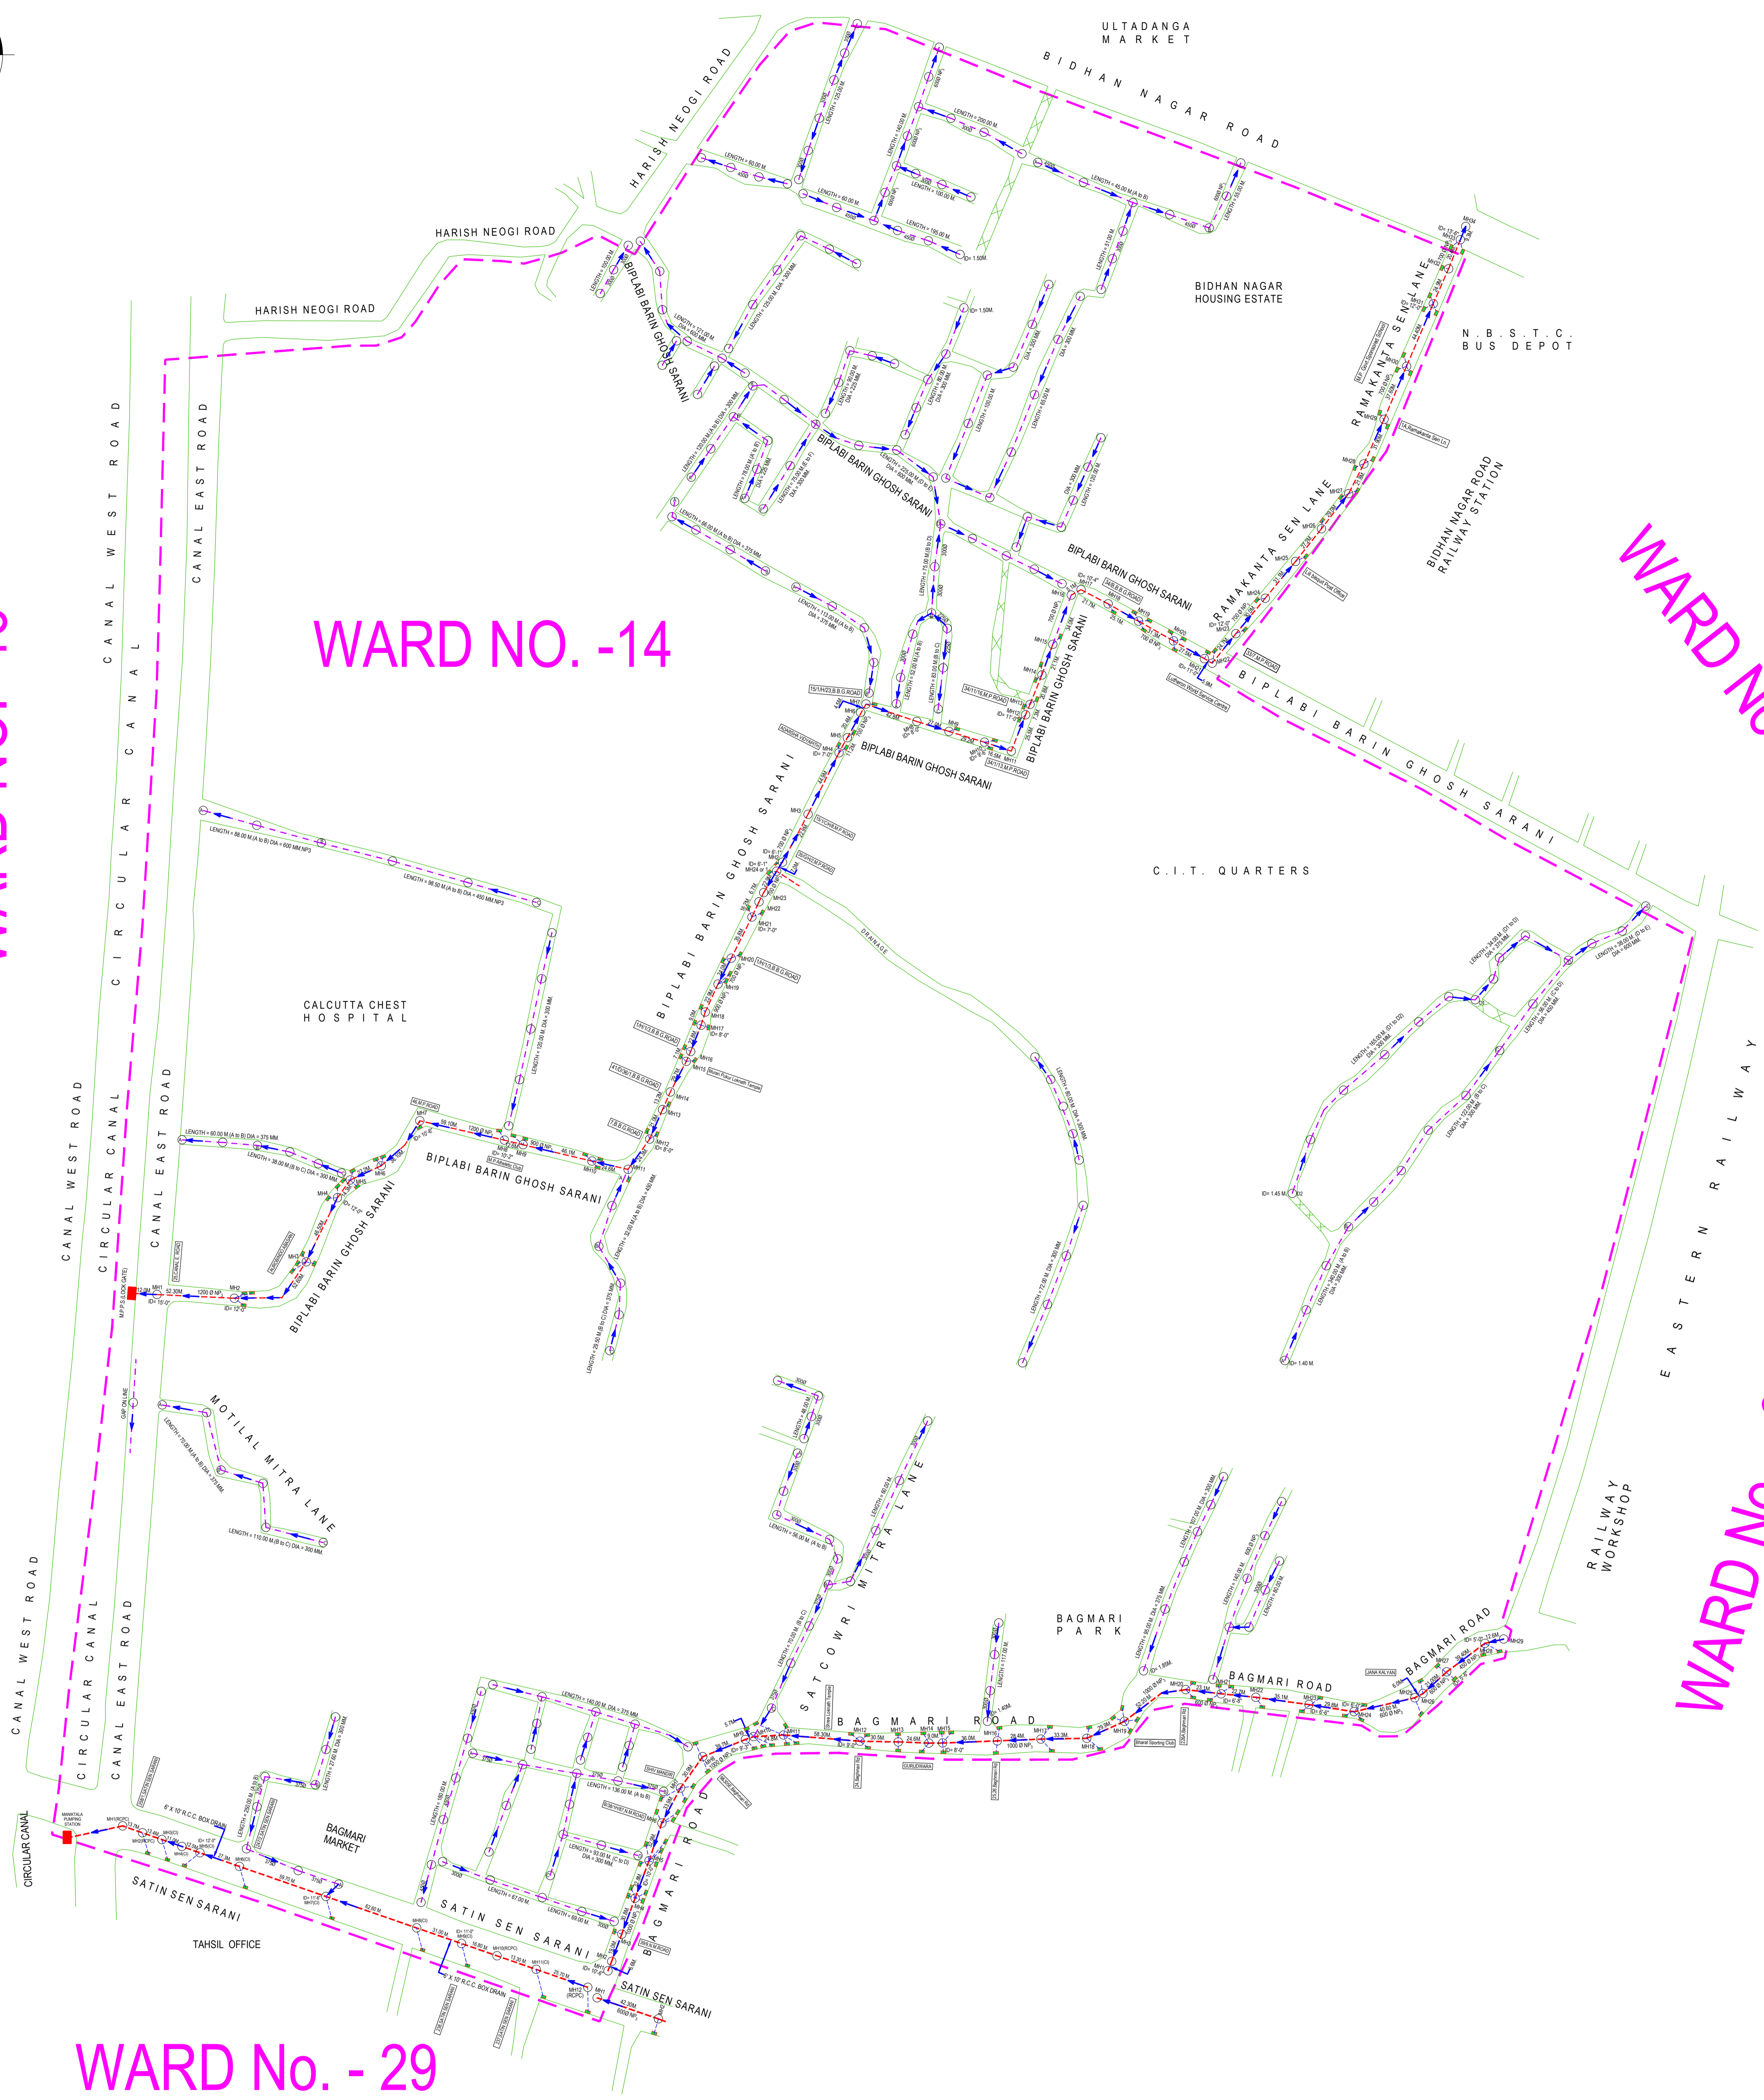

**LEGENDS OF WARD NO : 14**

SL. No.	ROAD NAME	ROAD			GULLY PIT		REMARKS
		LENGTH (M.)	WIDTH (M.)	AREA (Sq.M.)	TOTAL NO.	TOTAL AREA (Sq.M.)	
1.	SATCOWRI MITRA LANE						
2.	MOTILAL MITRA LANE						
3.	SATIN SEN SARANI						
4.	BAGMARI ROAD						
5.	BIPLABI BARIN GHOSH SARANI						
6.	RAMAKANTA SEN LANE						

**SEWER & DRAINAGE NETWORK LAYOUT PLAN OF WARD NO. - 14, BOROUGH - III**

**AREA OF WARD BOUNDARY = 234.24 Acre (M/L)**

Prepared by:-  
**SEWERAGE & DRAINAGE DEPARTMENT**  
 OF  
**THE KOLKATA MUNICIPAL CORPORATION**

