

WARD NO. - 77

AREA = 124.742 ACRE M/L.


WARD NO. - 76

WARD NO. - 74

WARD NO. - 79

WARD NO. - 78

WARD NO. - 77

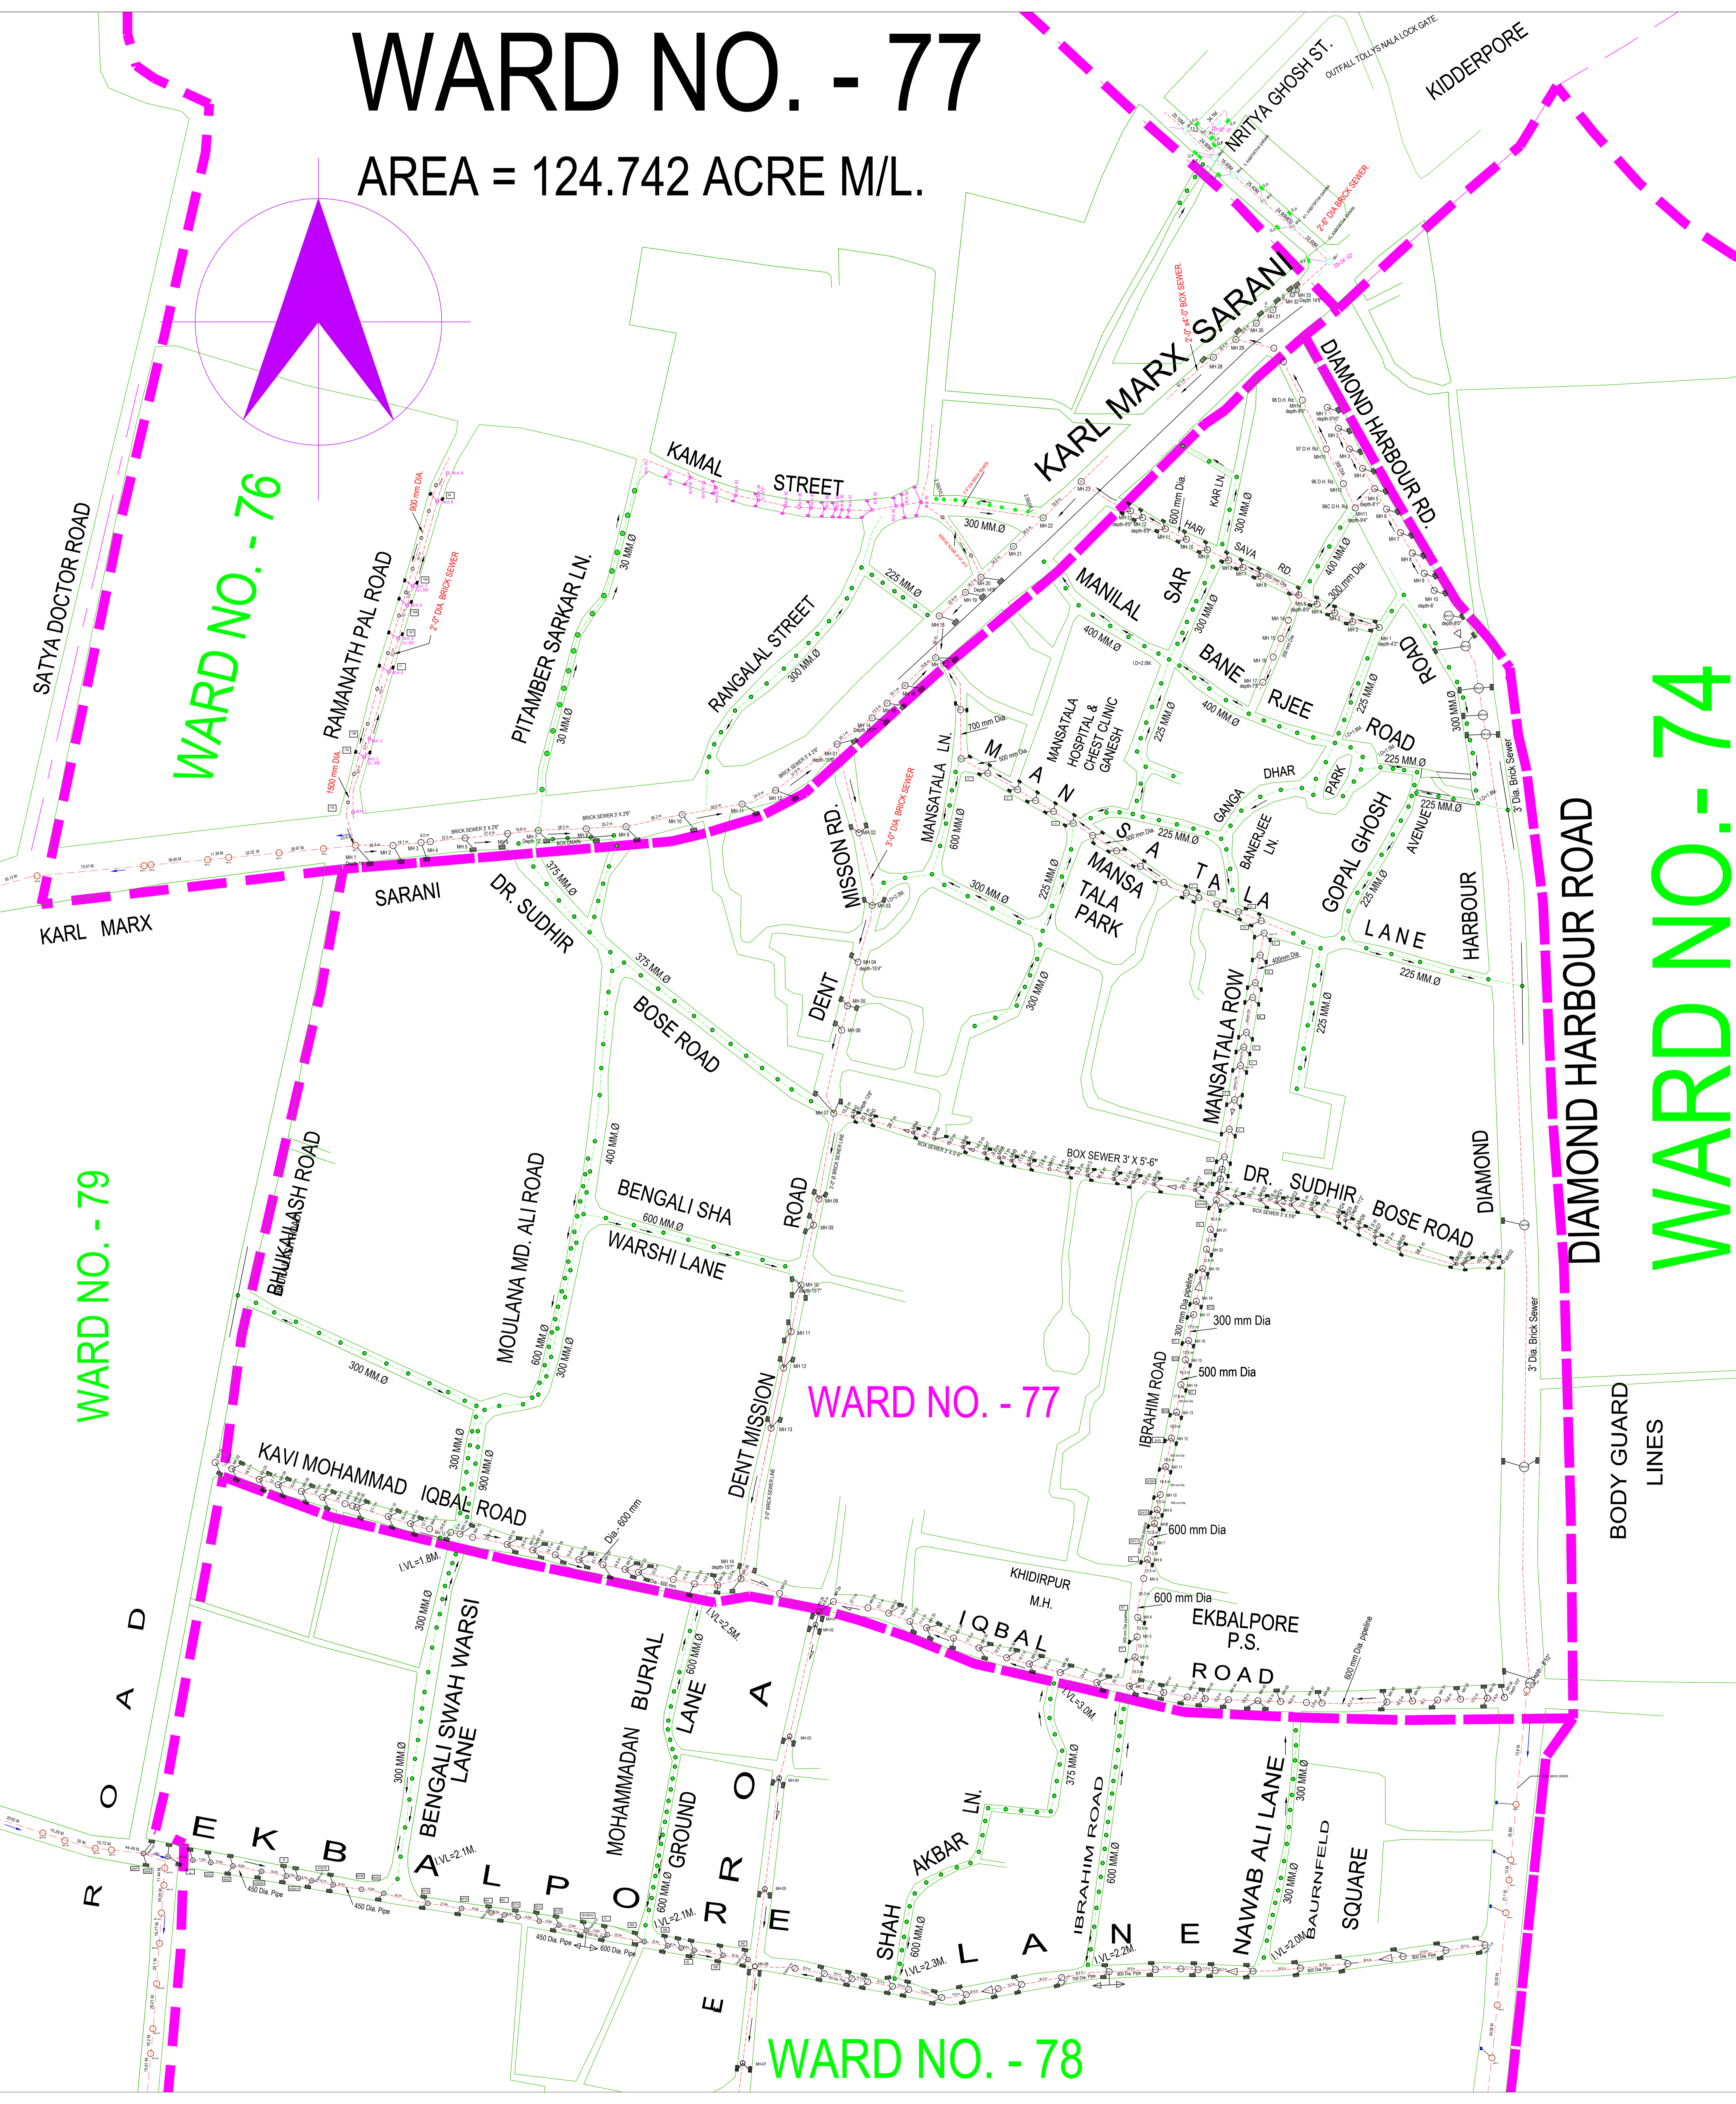

DIAMOND HARBOUR ROAD

BODY GUARD LINES