
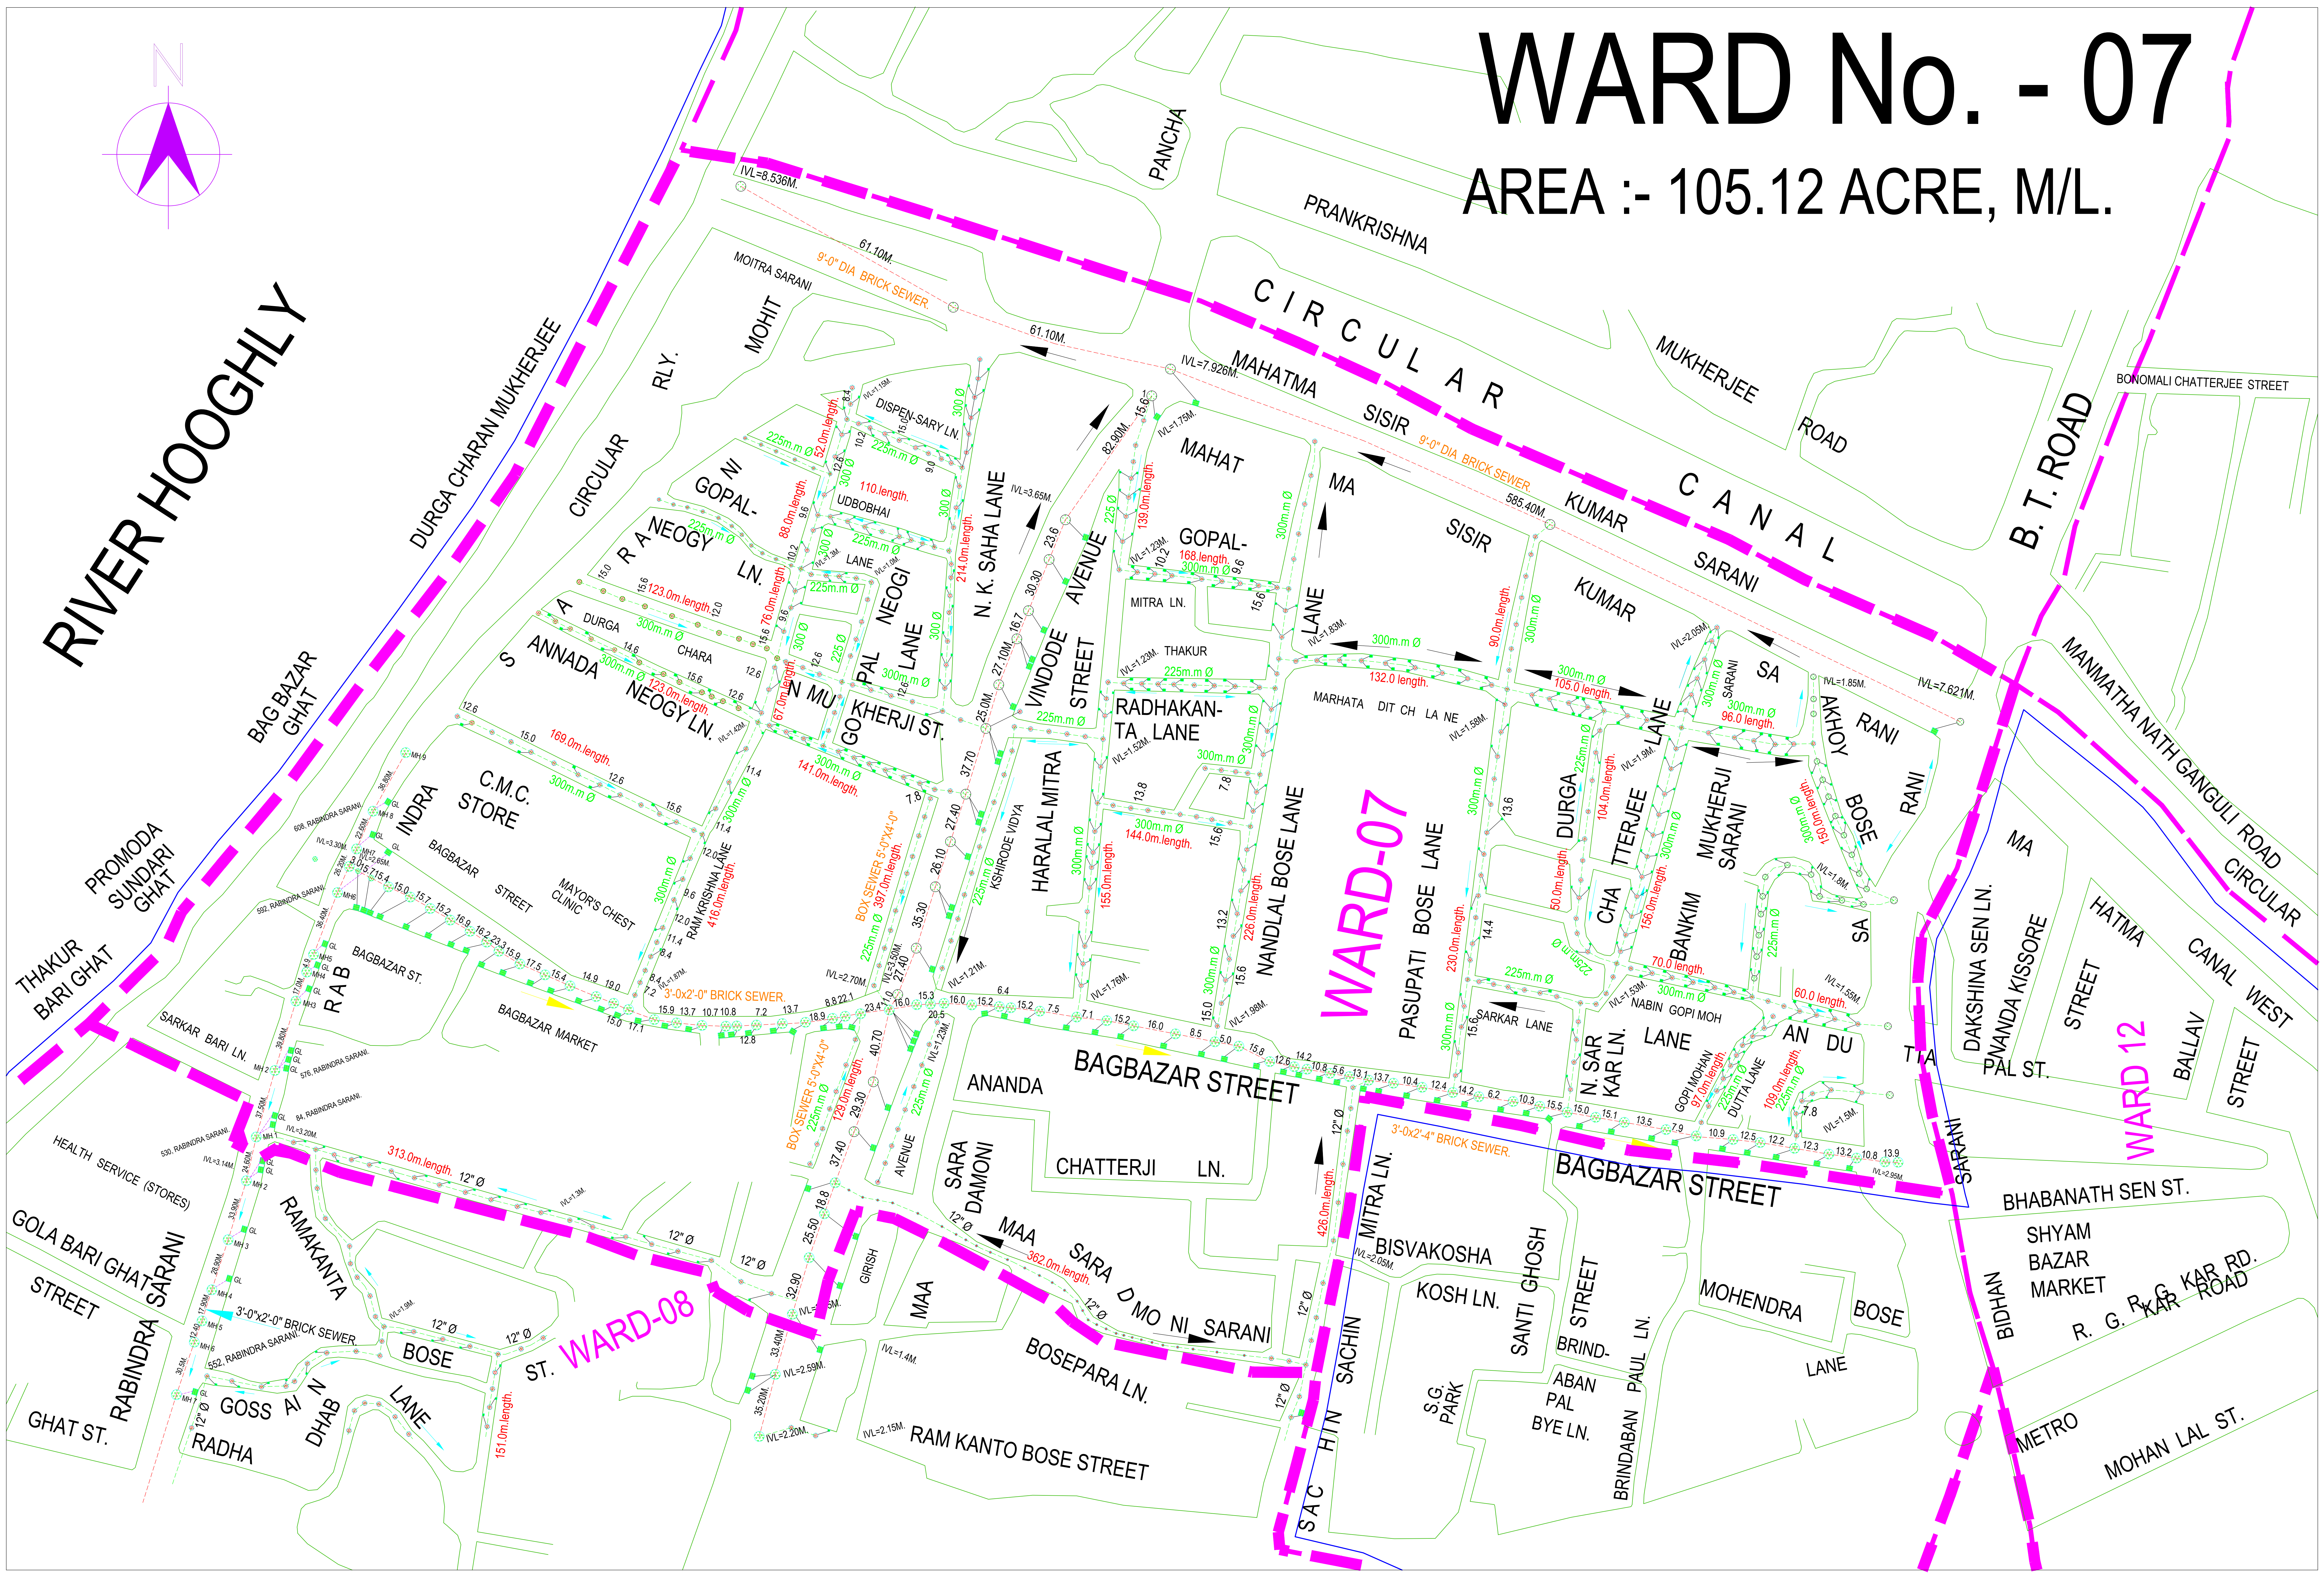


WARD No. - 07

AREA :- 105.12 ACRE, M/L.

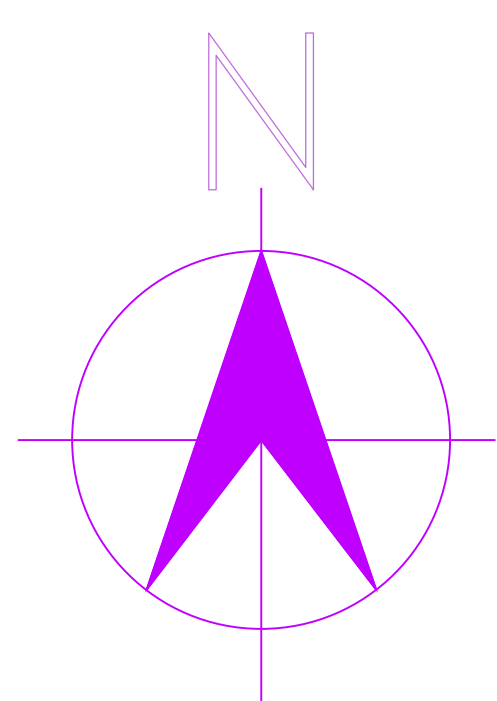

RIVER HOOGHLY

DURGA CHARAN MUKHERJEE

CIRCULAR SISR CANAL

B. T. ROAD

WARD-07

WARD 12

WARD-08

THAKUR BARI GHAT

PROMODA SUNDARI GHAT

BAGBAZAR GHAT

THAKUR BARI GHAT

SARKAR BARI LN.

RABINDRA SARANI

RAMAKANTA

GOSSAI N DHAB LANE

BOSE

ST. BOSEPARA LN.

MAA DAMONI

SARA DAMONI

CHATTERJI LN.

ANANDA

BAGBAZAR STREET

MITRA LN.

BISVAKOSHA

KOSH LN.

SANTI GHOSH STREET

BRIND. STREET

ABAN PAL BYE LN.

BRINDABAN PAUL LN.

MOHENDRA BOSE LANE

HEALTH SERVICE (STORES)

GOLA BARI GHAT STREET



















GHAT ST.


















