



WARD NO. - 72
AREA = 136.553 ACRE

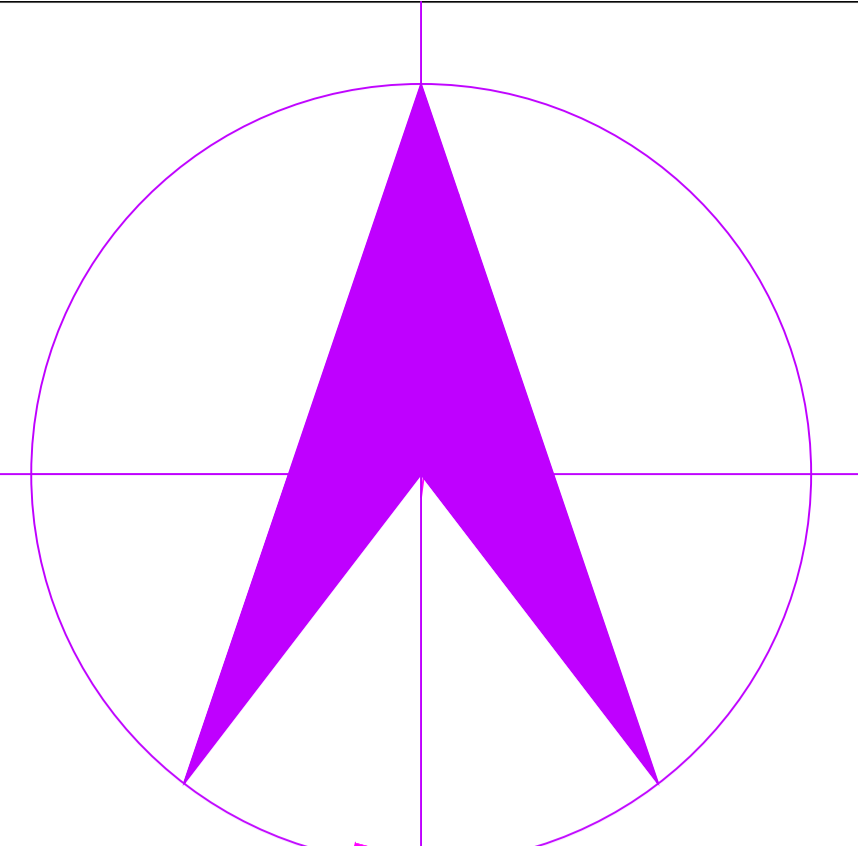

WARD - 72

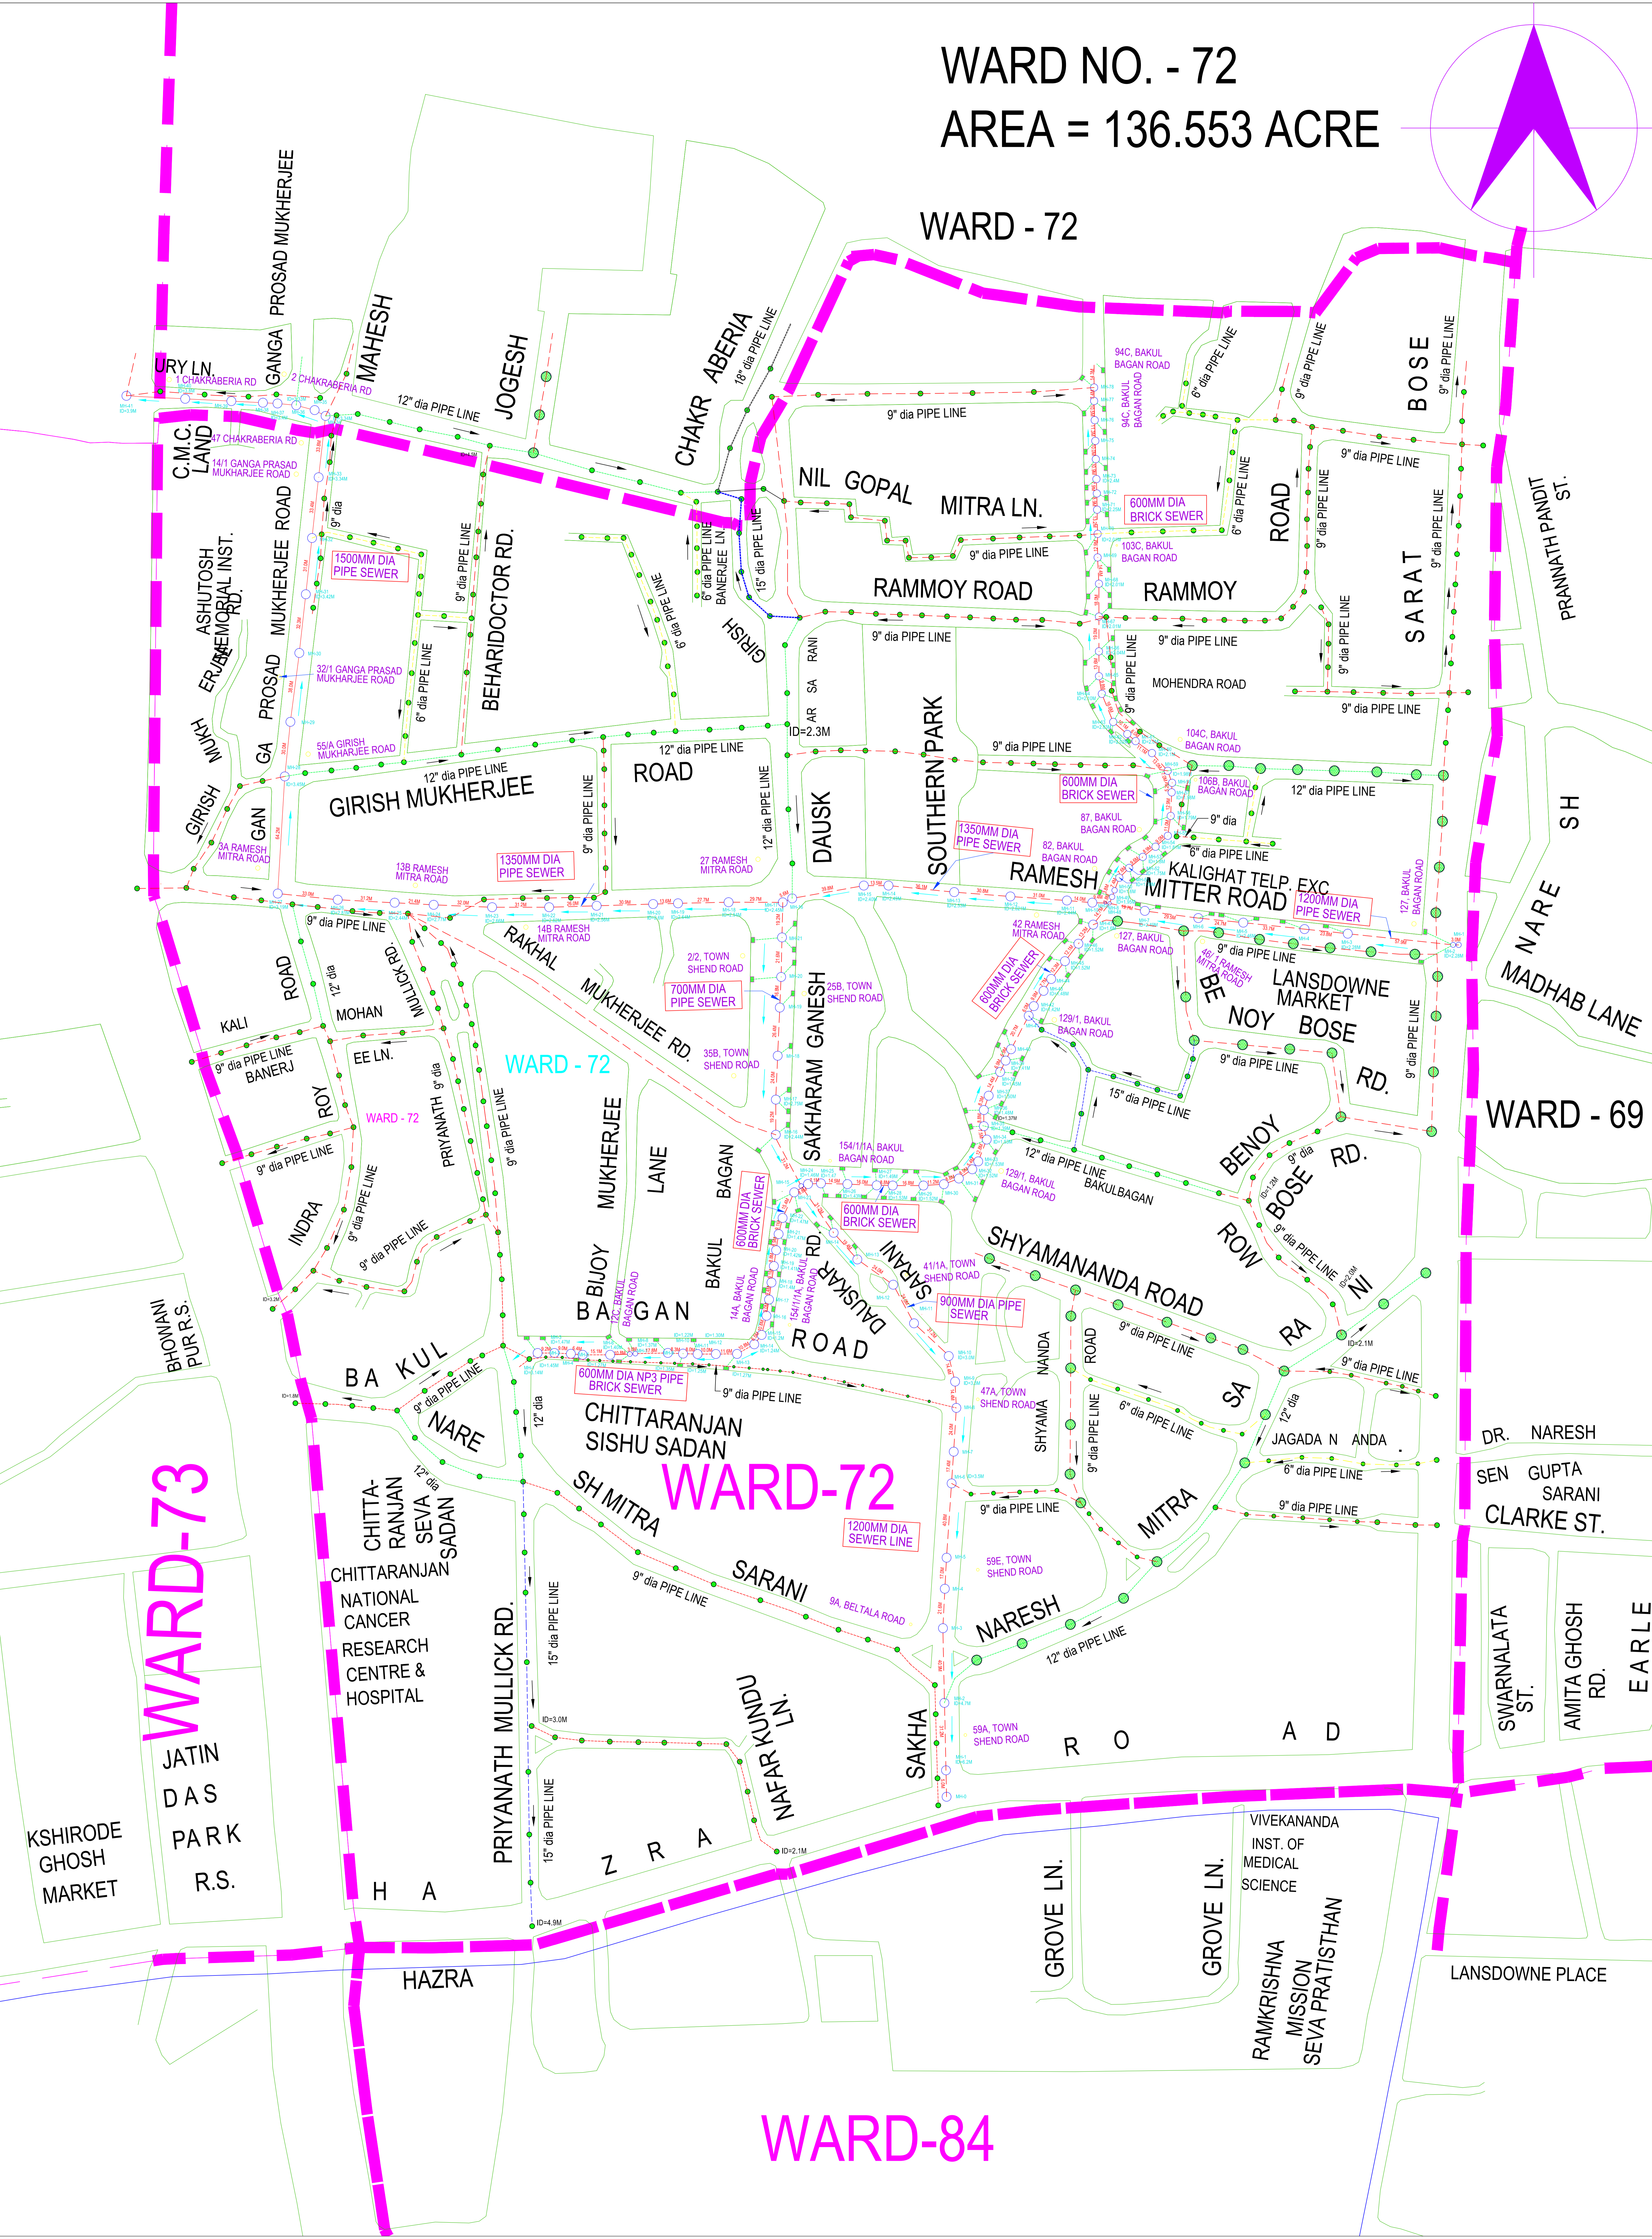

WARD-73

WARD - 72

WARD-72

WARD - 69

WARD-84