

WARD-87

WARD NO.90

WARD NO. - 93

WARD NO. - 92


WARD No. - 89

WARD NO. - 93

WARD NO. - 95

**SEWER & DRAINAGE NETWORK LAYOUT
PLAN OF WARD NO. - 93, BOROUGH - X**

AREA OF WARD BOUNDARY = 463.89 Acre (M/L)

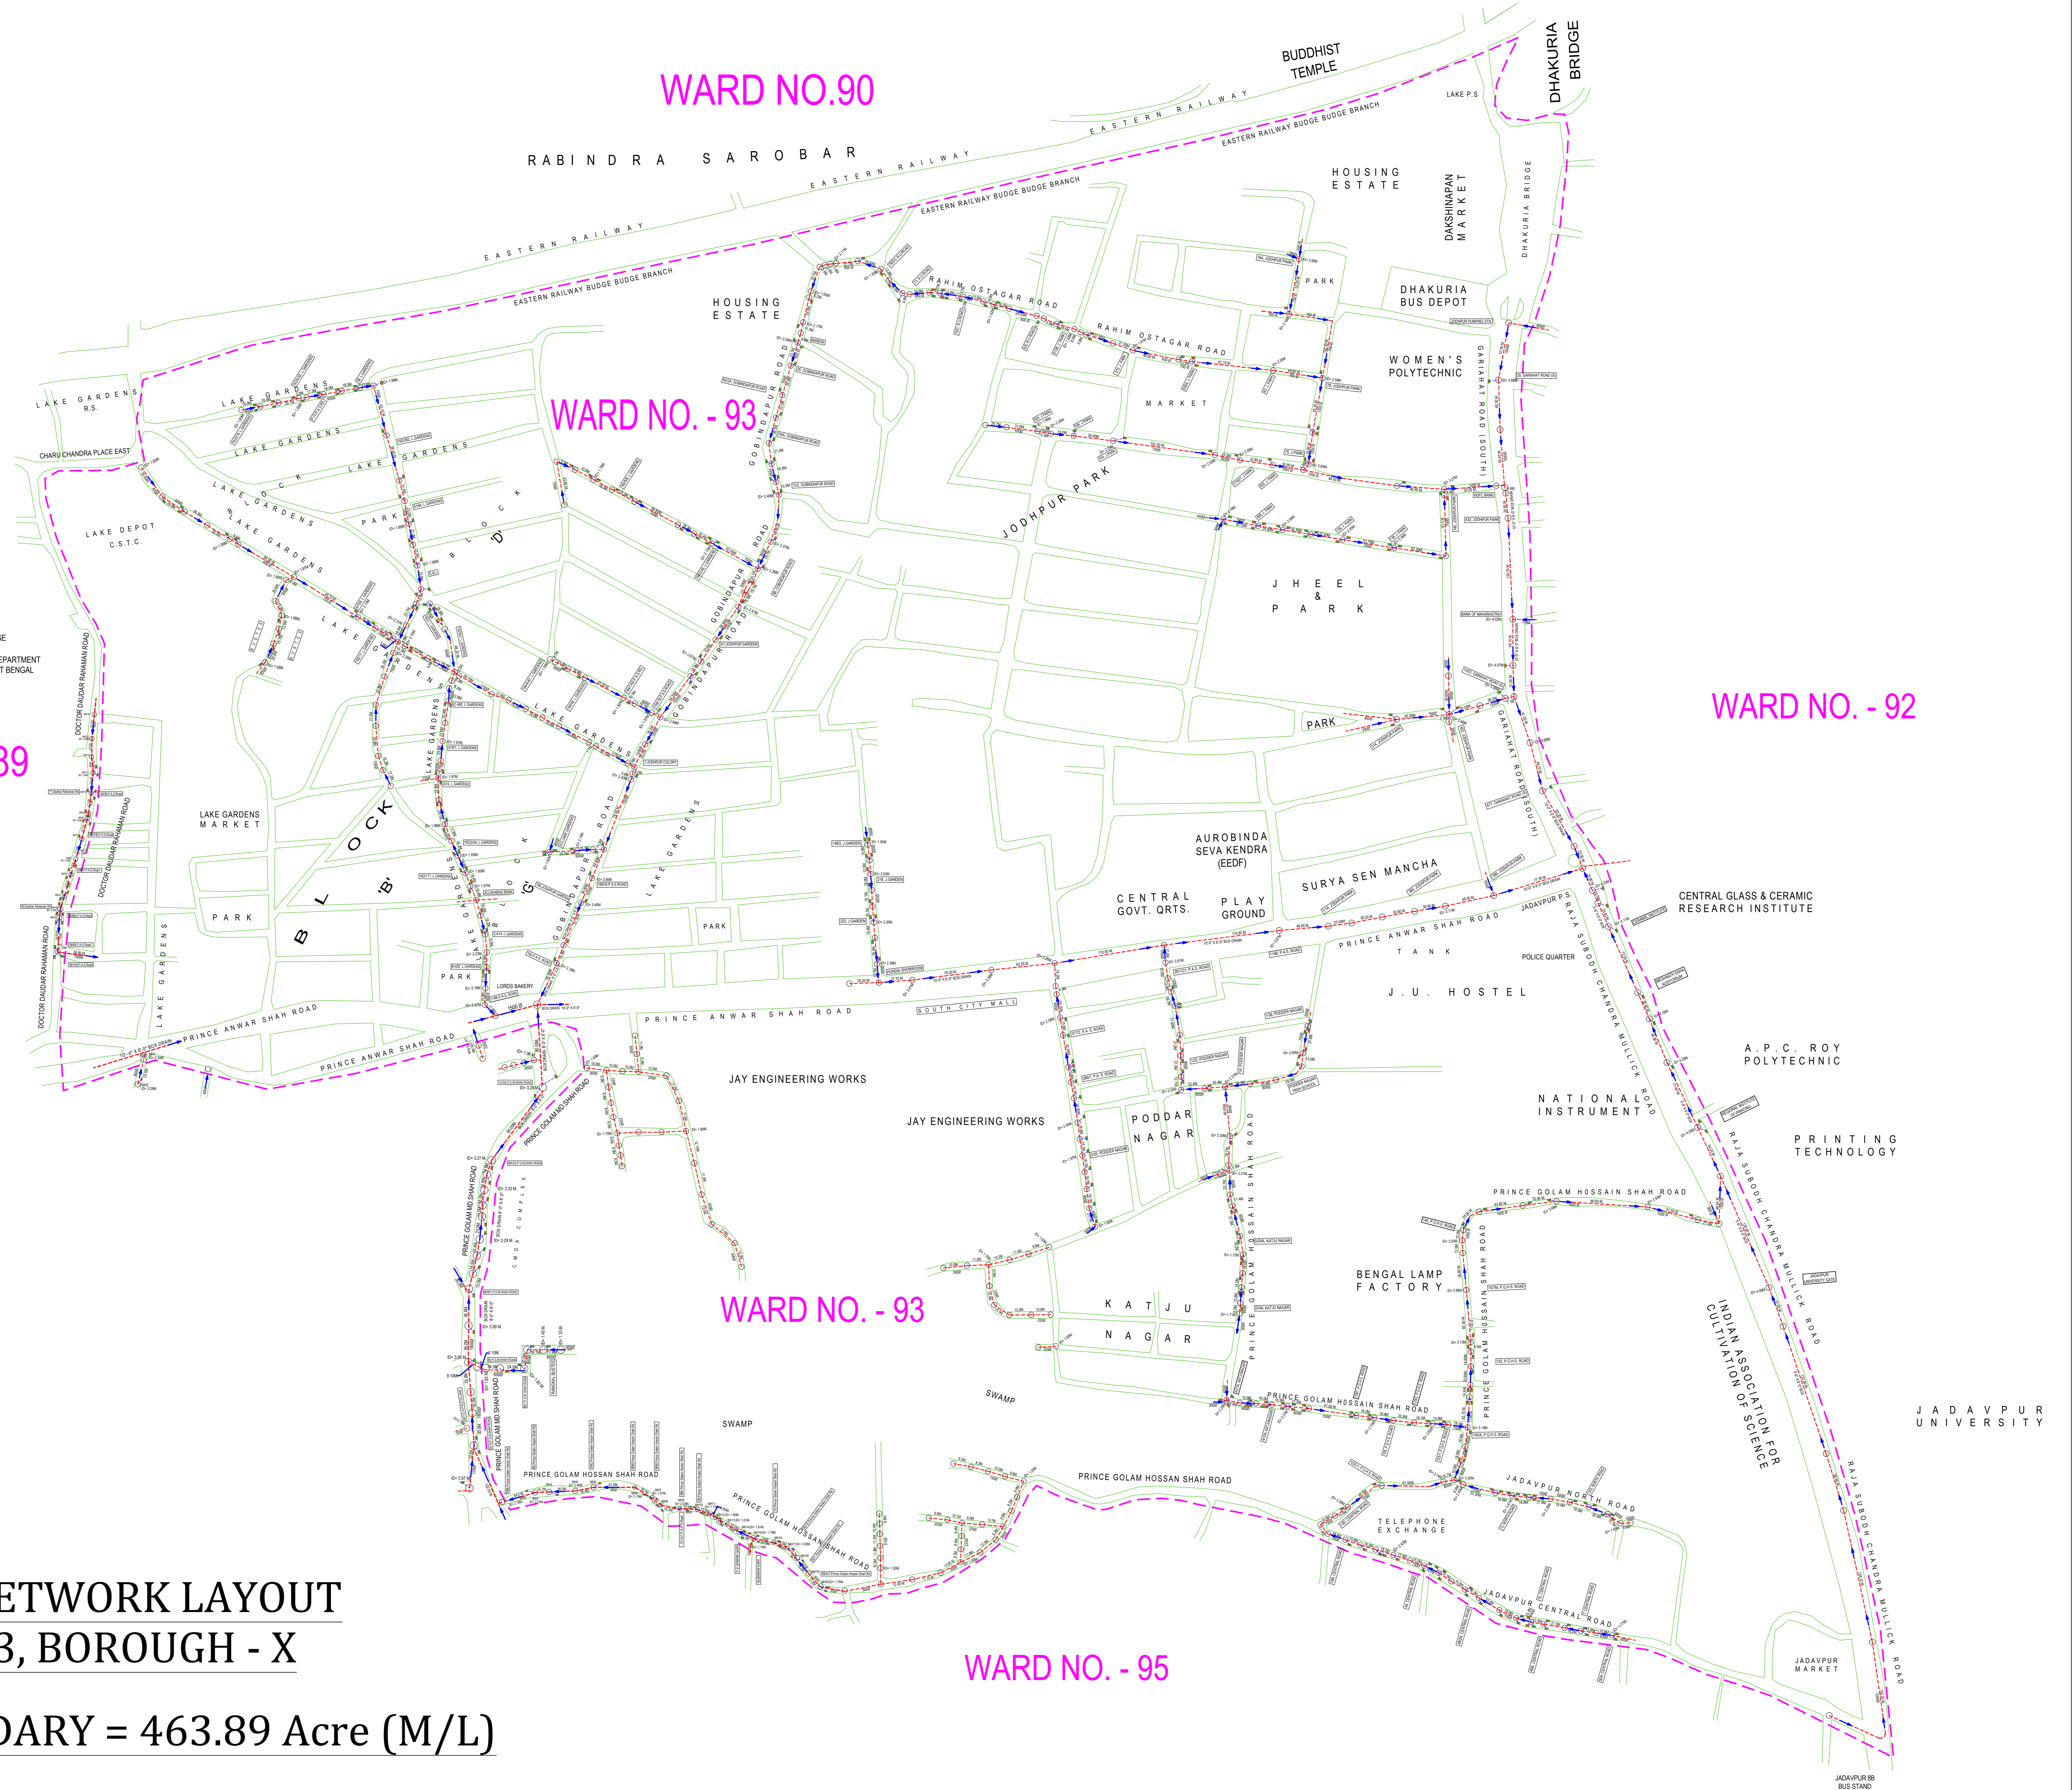

JADAVPUR UNIVERSITY

JADAVPUR BS BUS STAND