
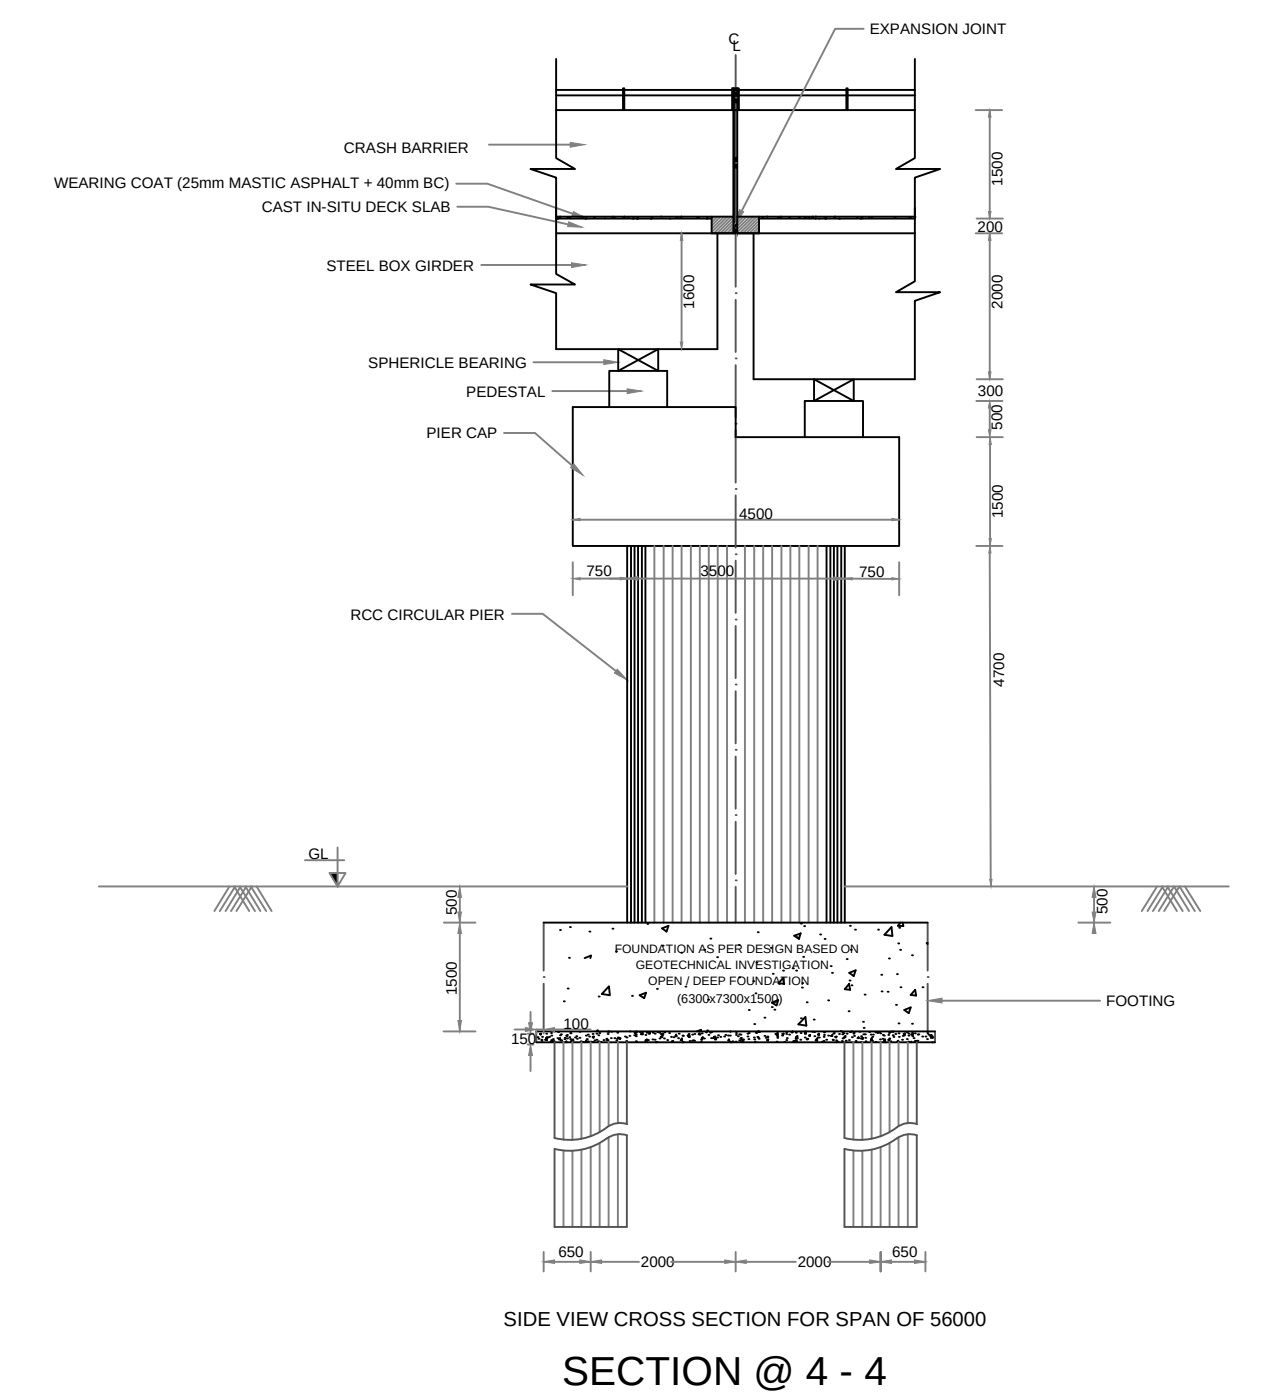
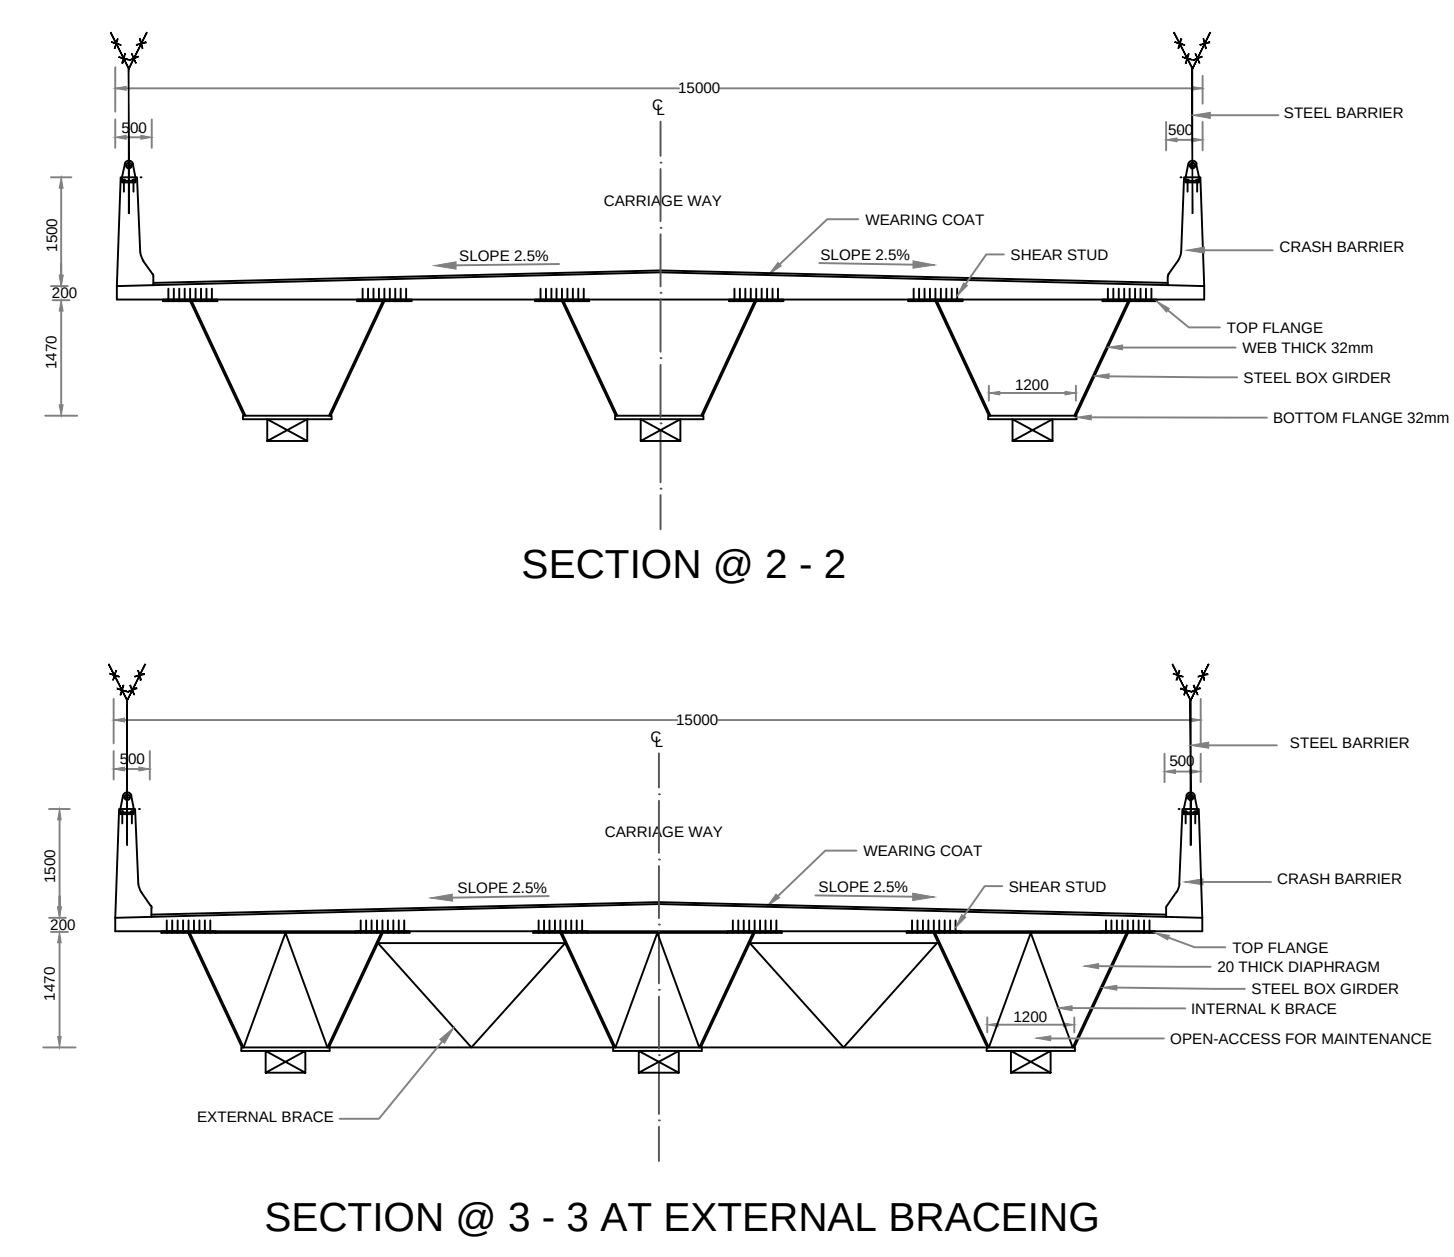
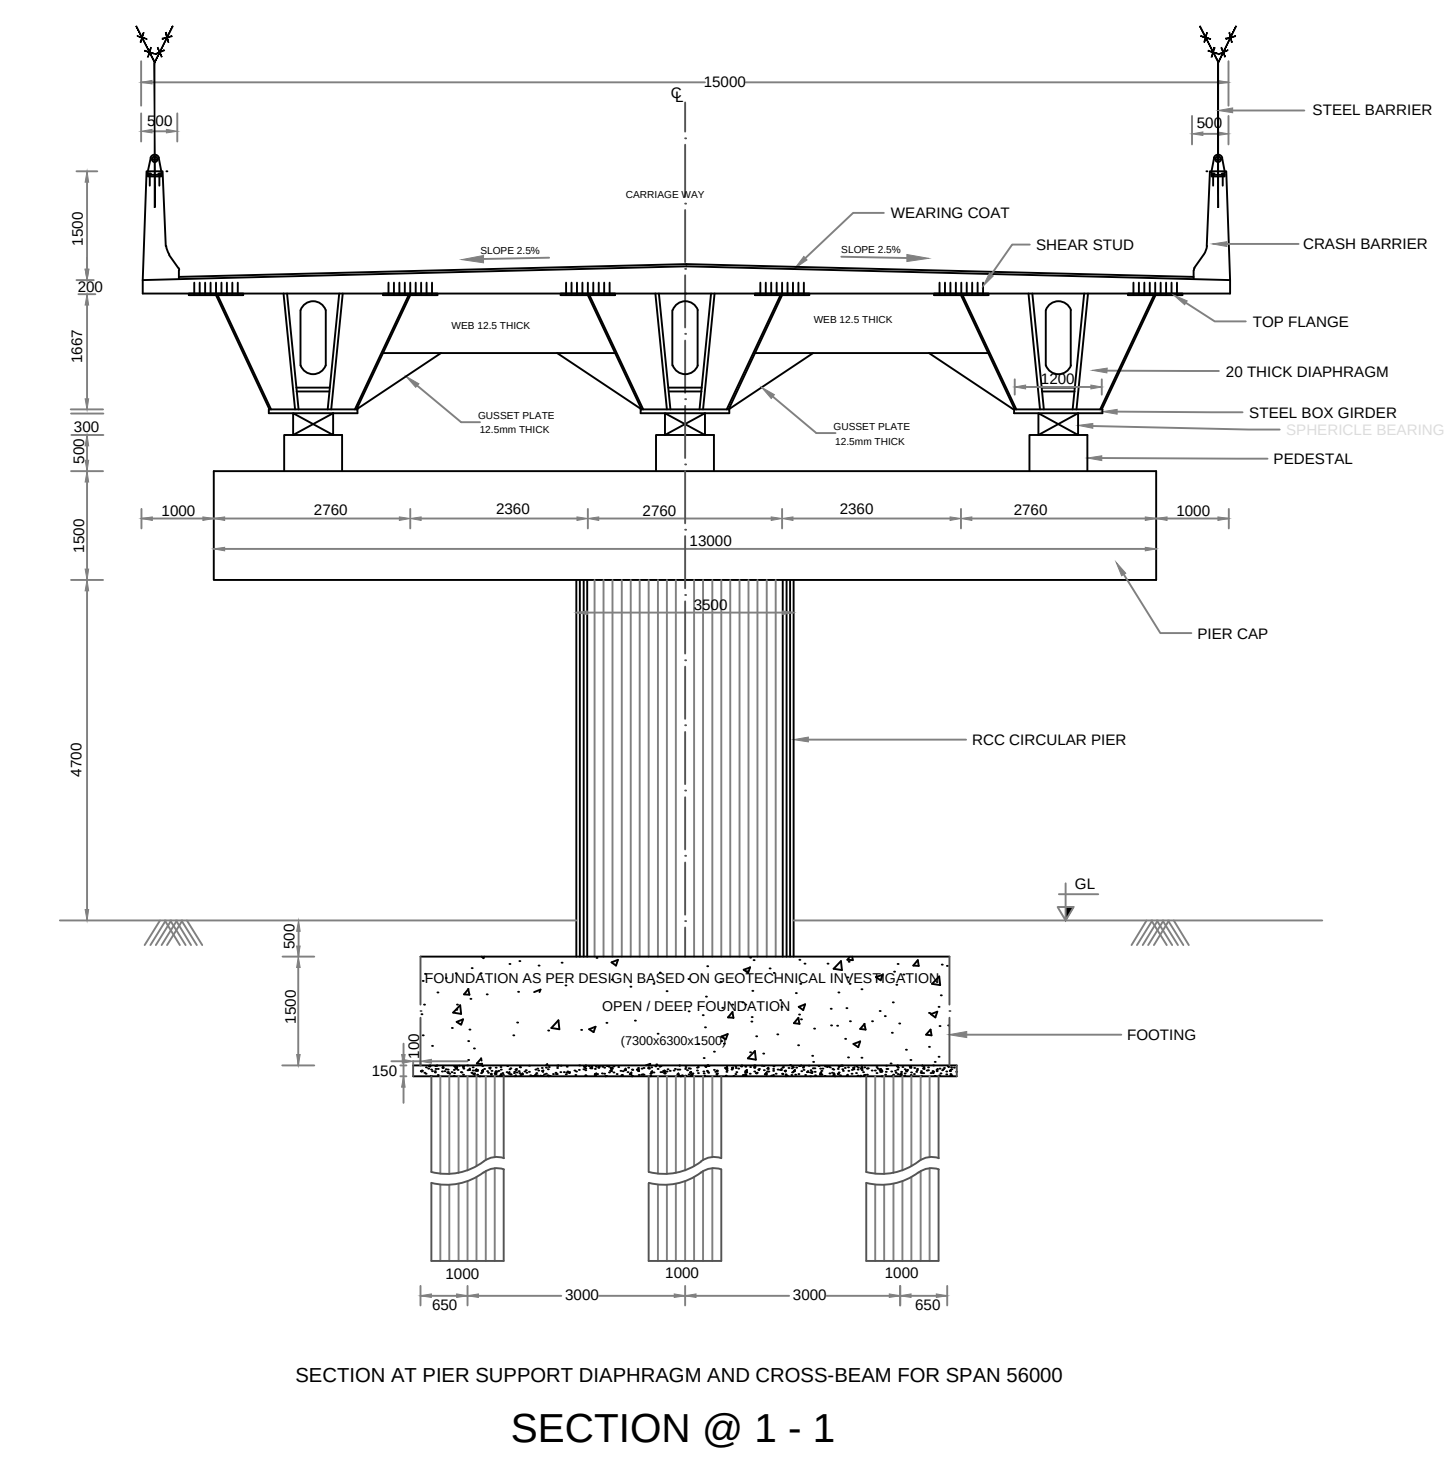
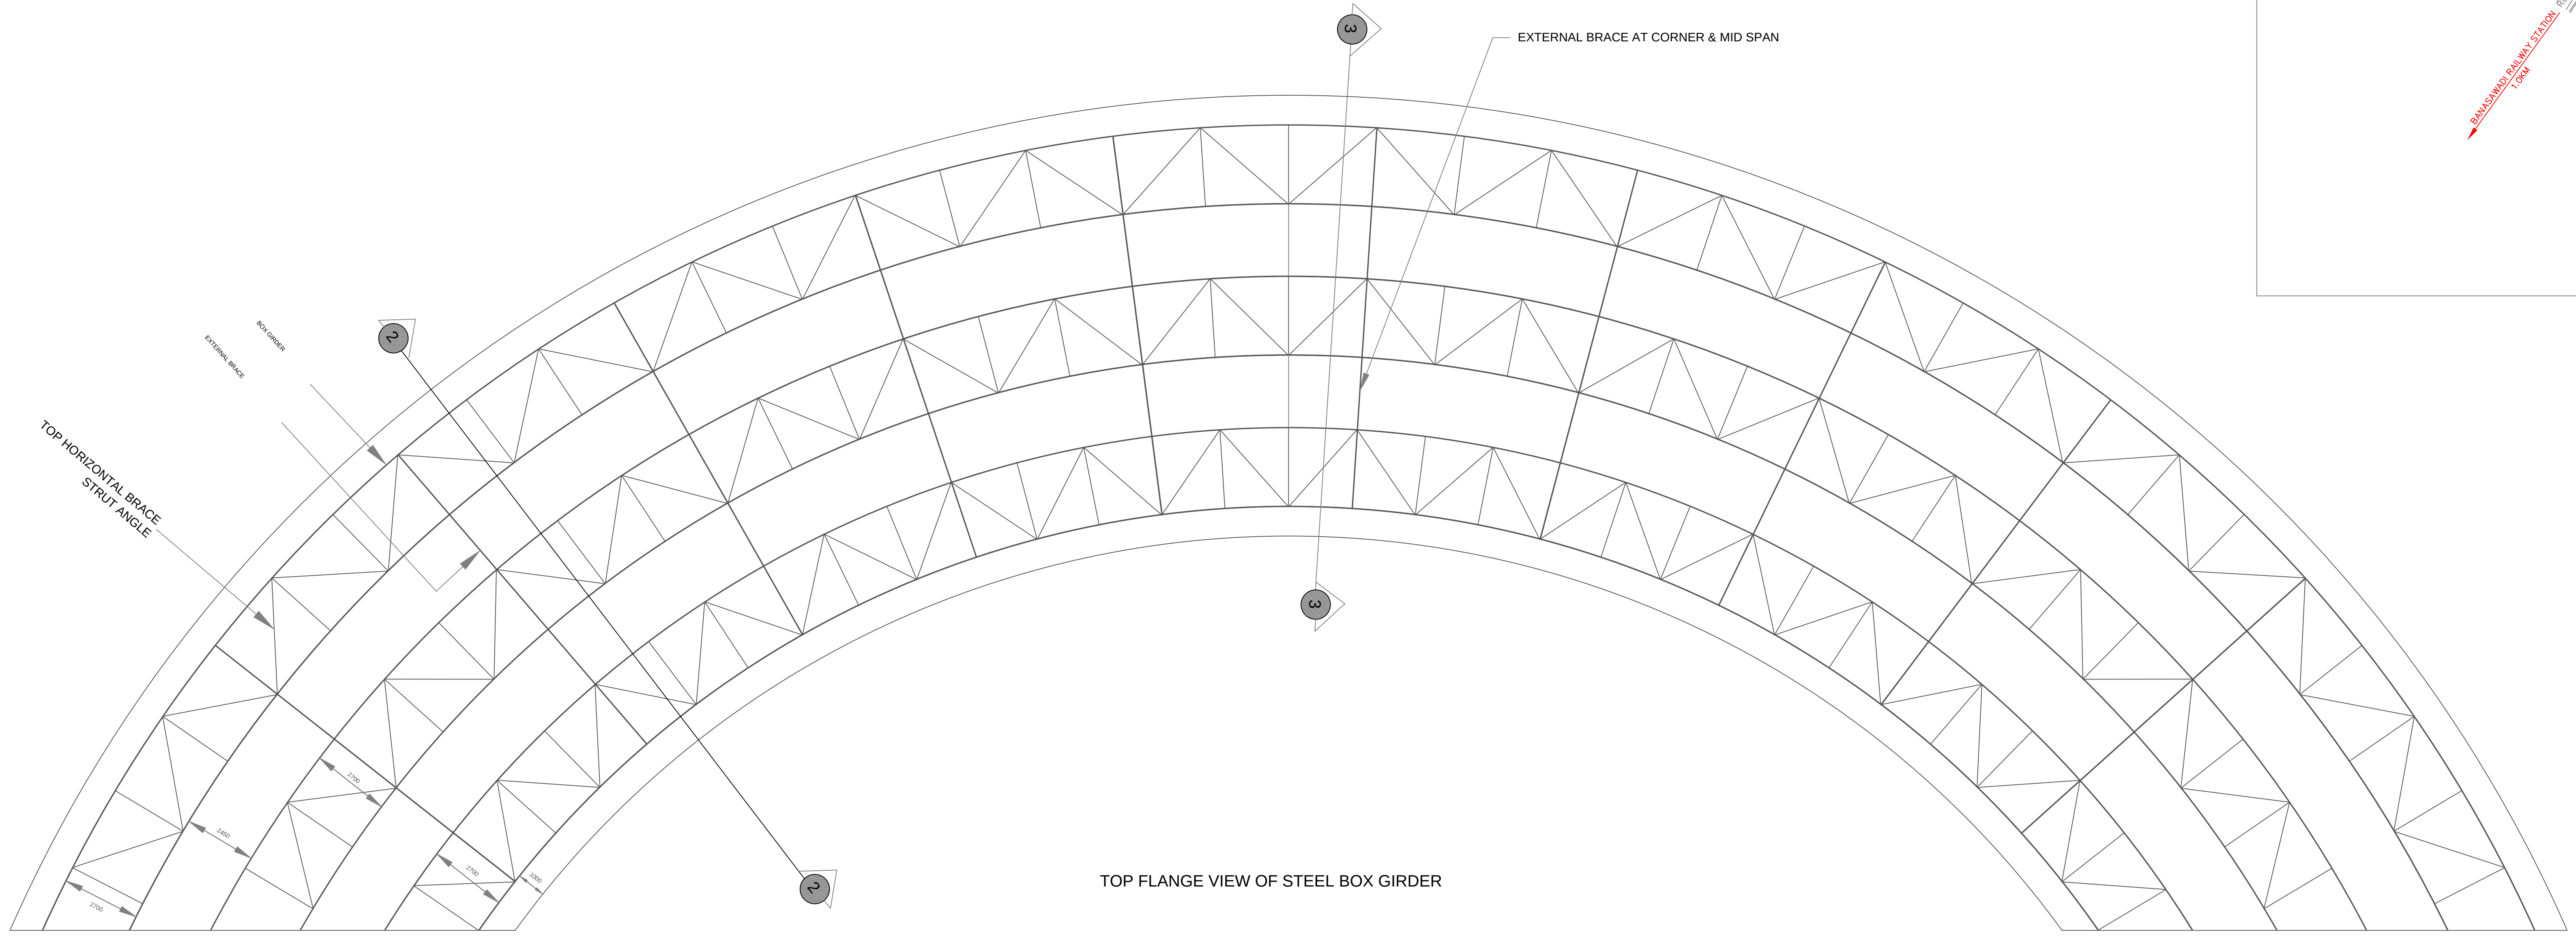
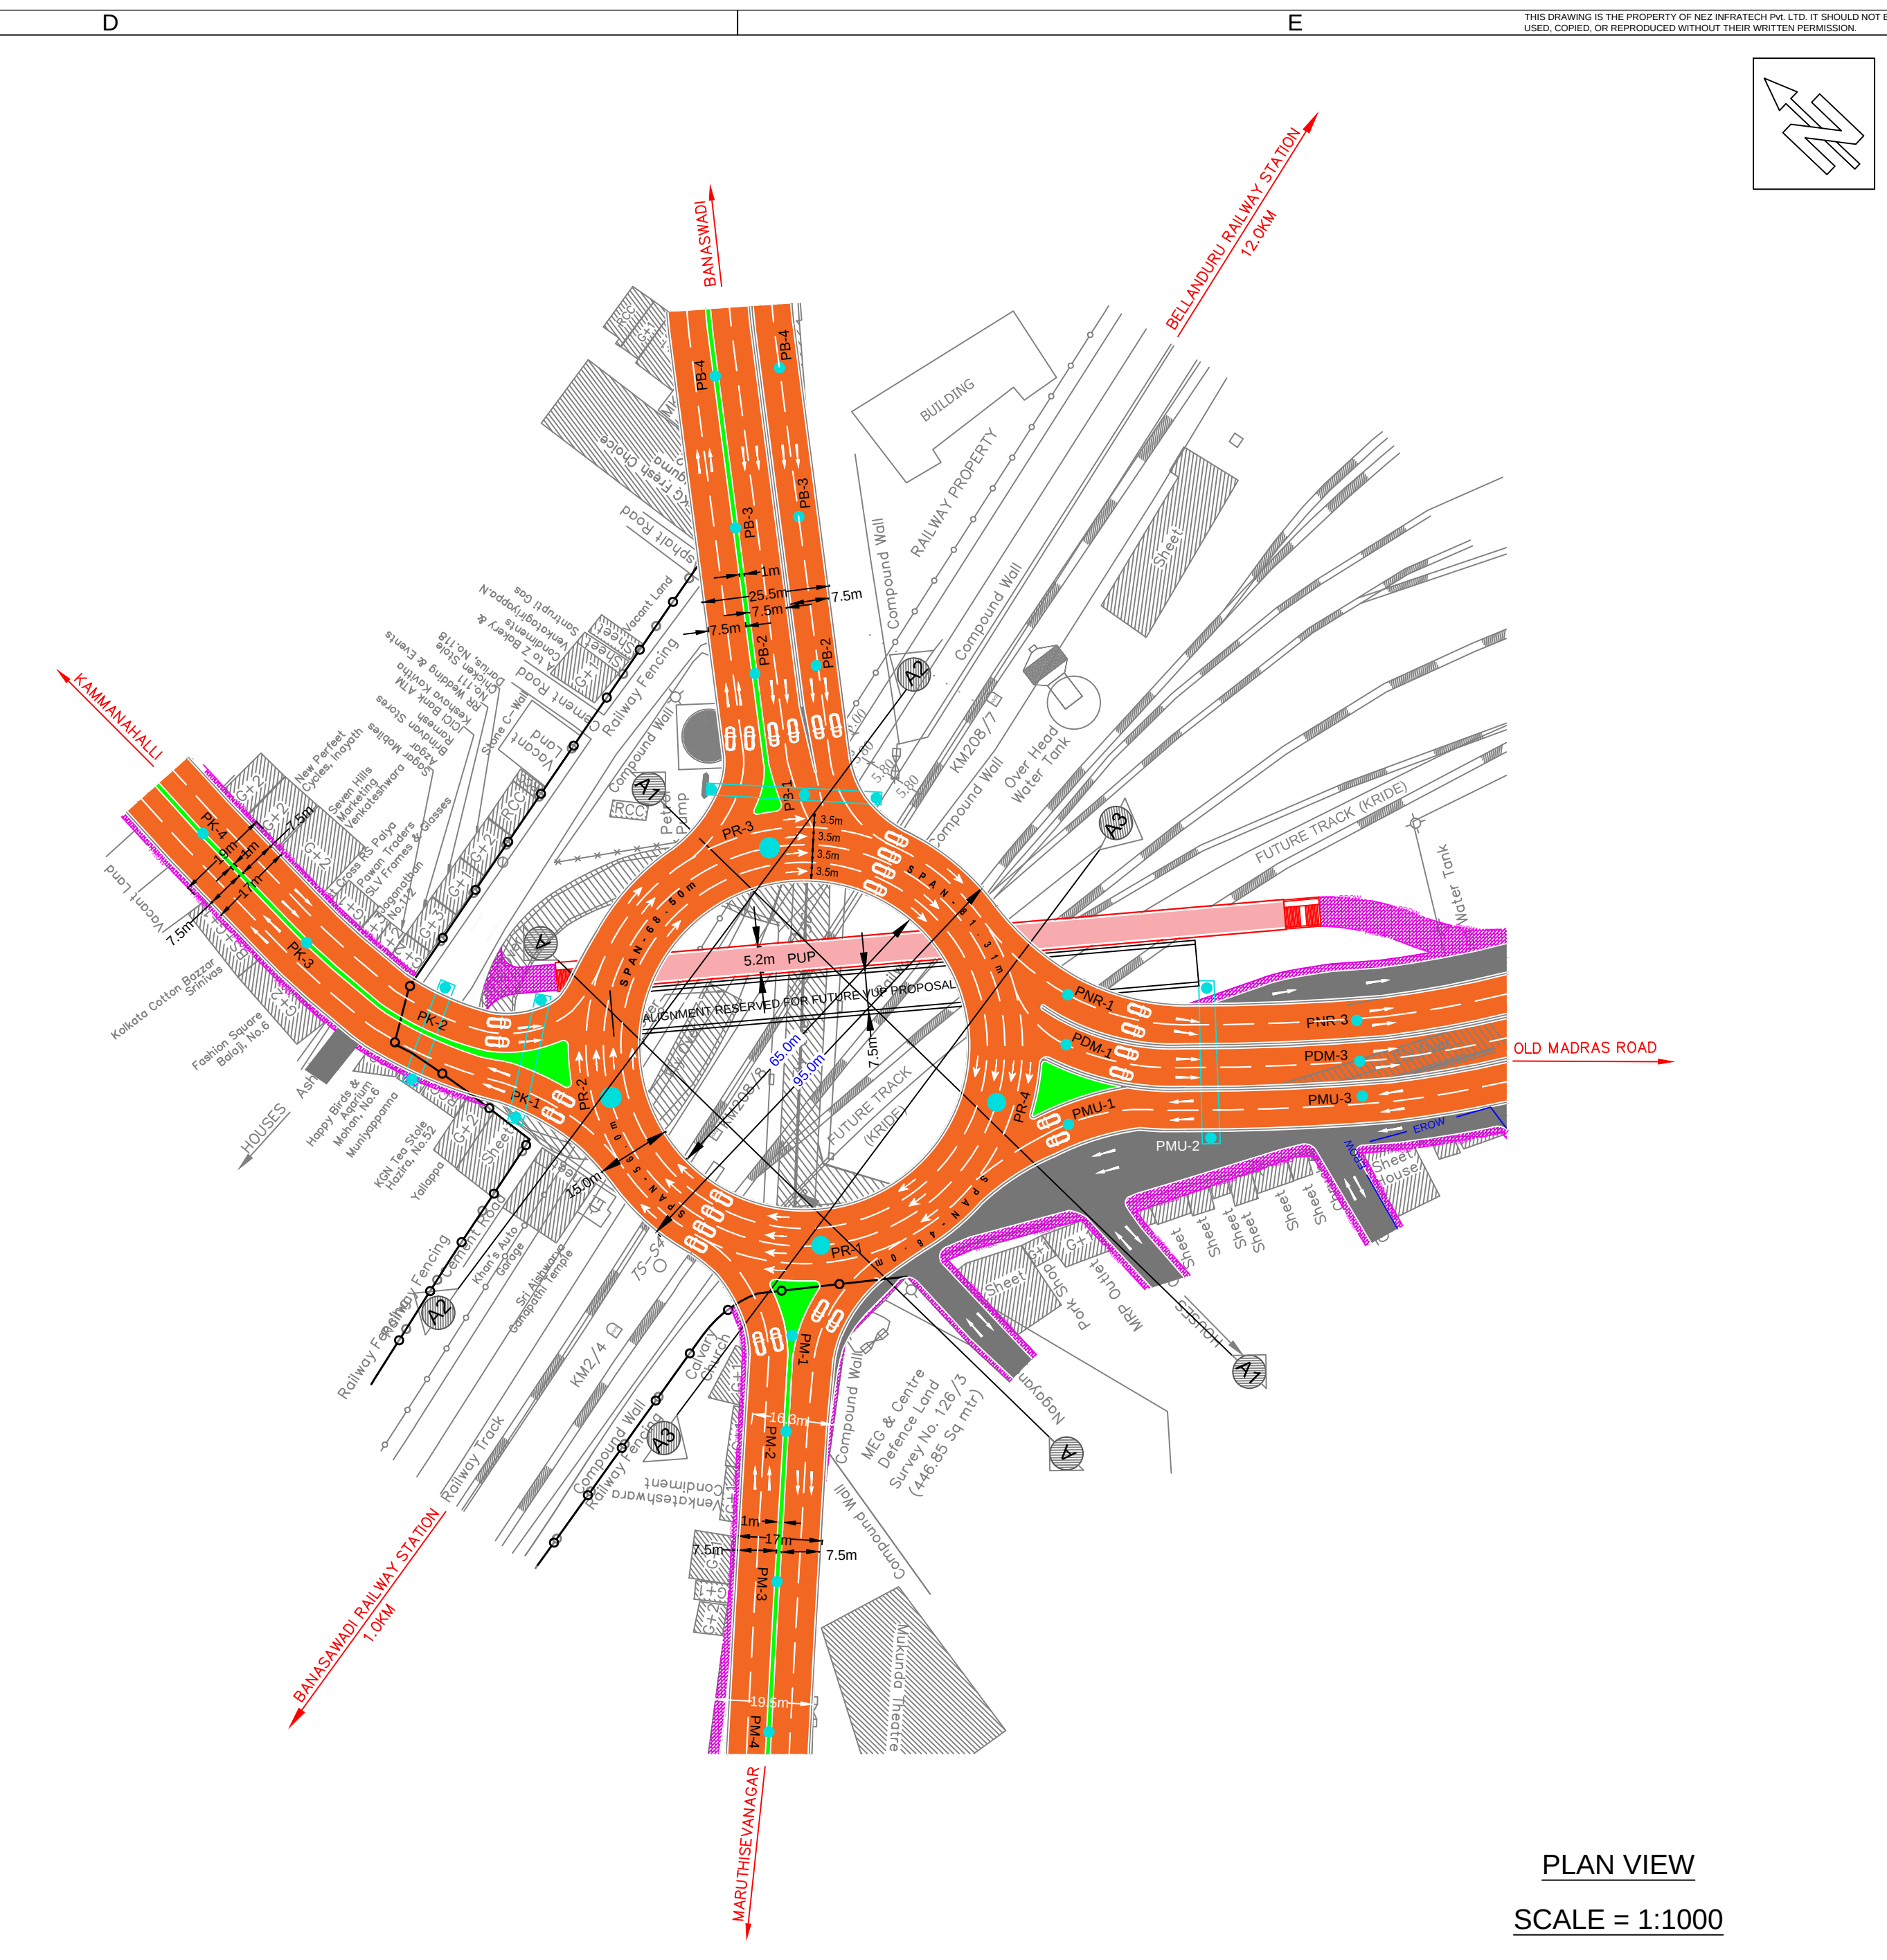


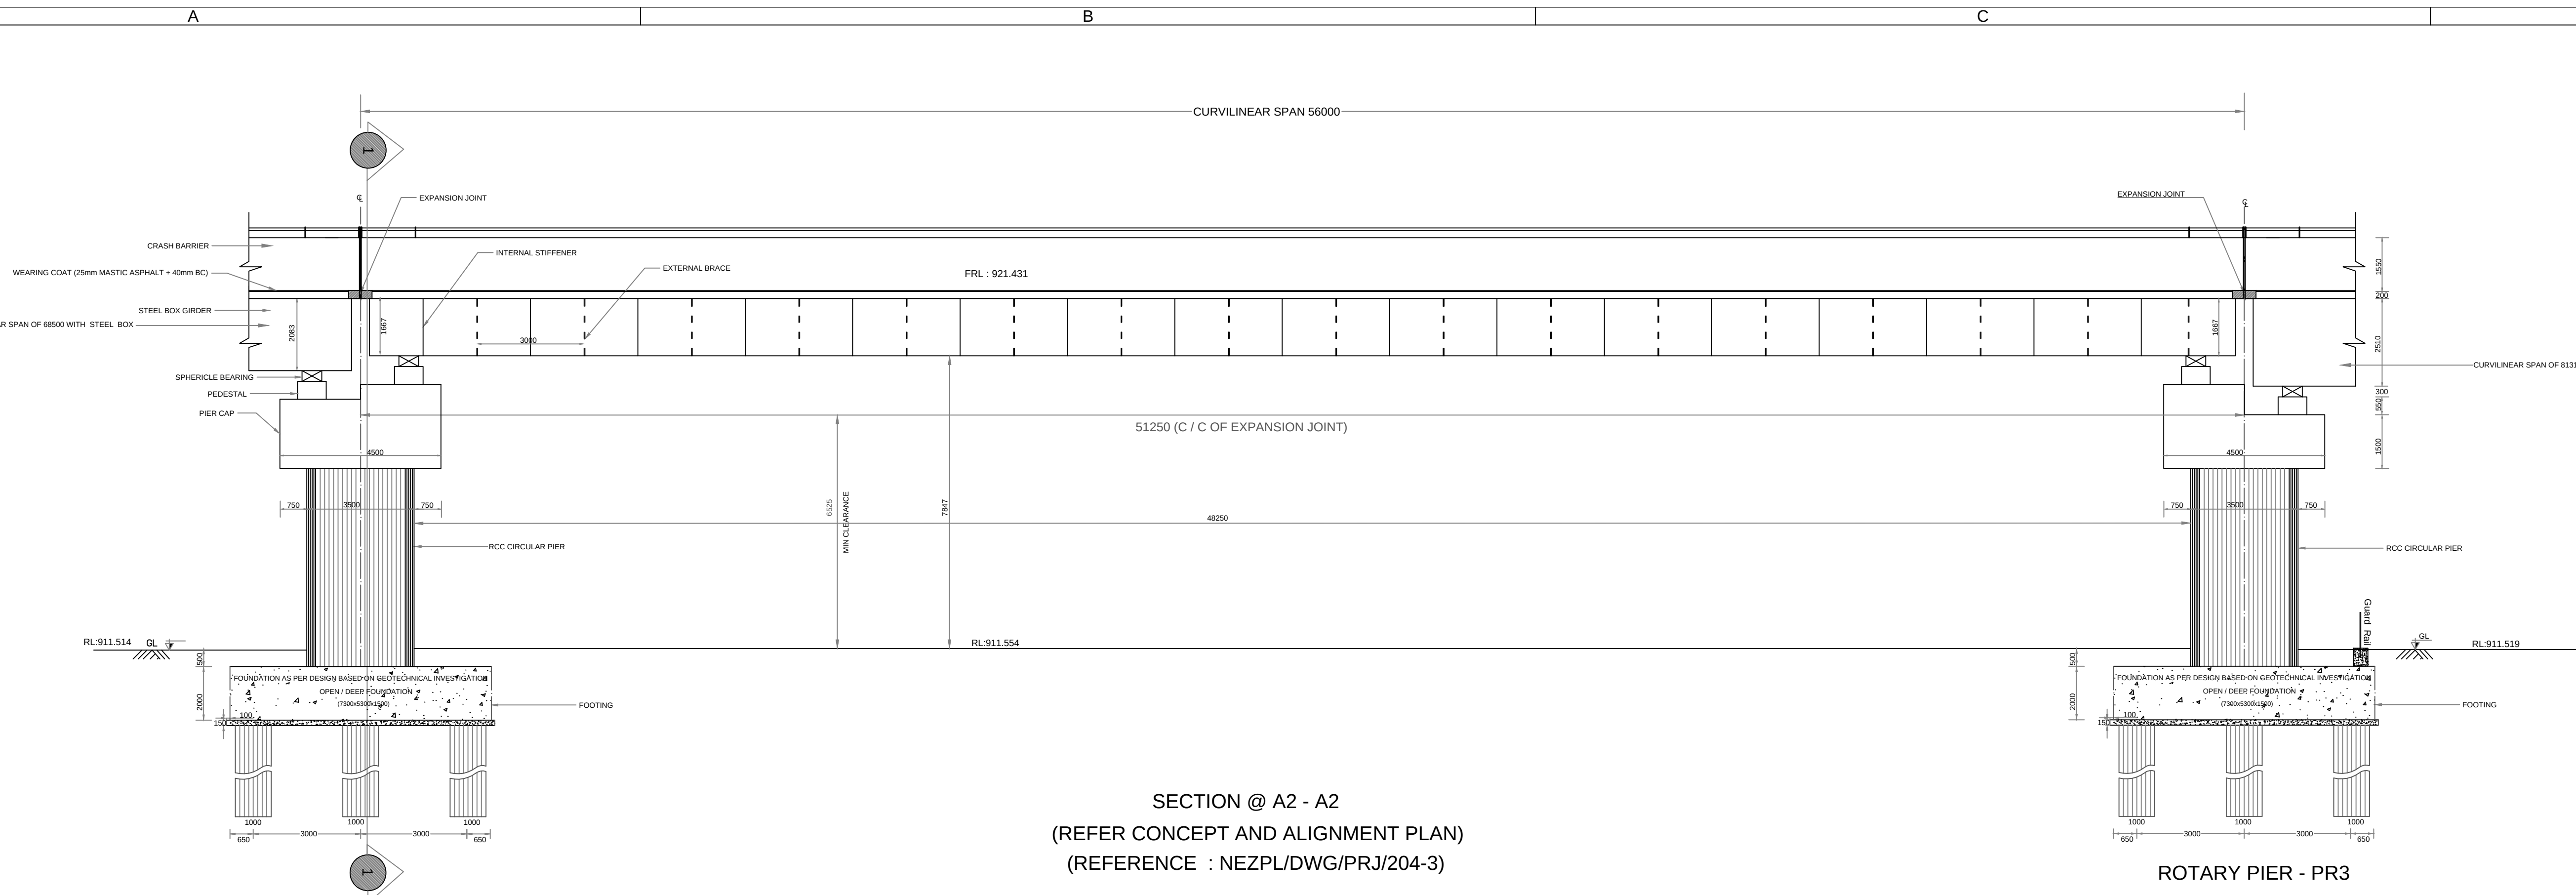

ANNEXURE - 3

TENDER PURPOSE ONLY

CLIENT: BENGALURU SMART INFRASTRUCTURE LIMITED (B-SMILE)
#108, 1st Floor, B-SMILE, Annexe - 2 Building,
N.R. Square, Bengaluru - 560002

CONSULTANTS: **Nez Infratech Private Limited.**
No.1, 2nd Floor, P. Veerappa Arcade,
Ittaramanayapura Post, Bengaluru-560061
Ph: +91 80 26731005, Website: www.nezpl.com
Email: info@nezpl.com, nezsy@gmail.com

PROJECT: CONSTRUCTION OF ELEVATED ROTARY FLYOVER AT IOC JUNCTION AND
CONSTRUCTION OF ADDITIONAL 2 LANE ROB AT BYAPPANAHALLI
RAILWAY LEVEL CROSSING

TITLE : GENERAL ALIGNMENT DRAWINGS ELEVATED ROTARY AT IOC JUNCTION
PLAN & SECTION DETAILS (56.0m SPAN)

DRAWING NO : NEZPL/DWG/PRJ/204-4-3 DATE: 09.06.2025 SCALE=1:100
SHEET NO : 3 OF 4

☐ APPROVAL ☐ INFORMATION ☐ DRAFT ☐ CONSTRUCTION ☒ TENDER ☐ PRELIMINARY

DISCLAIMER: ONLY APPROVED AND SIGNED HARD COPIES SHALL BE USED FOR CONSTRUCTION.