




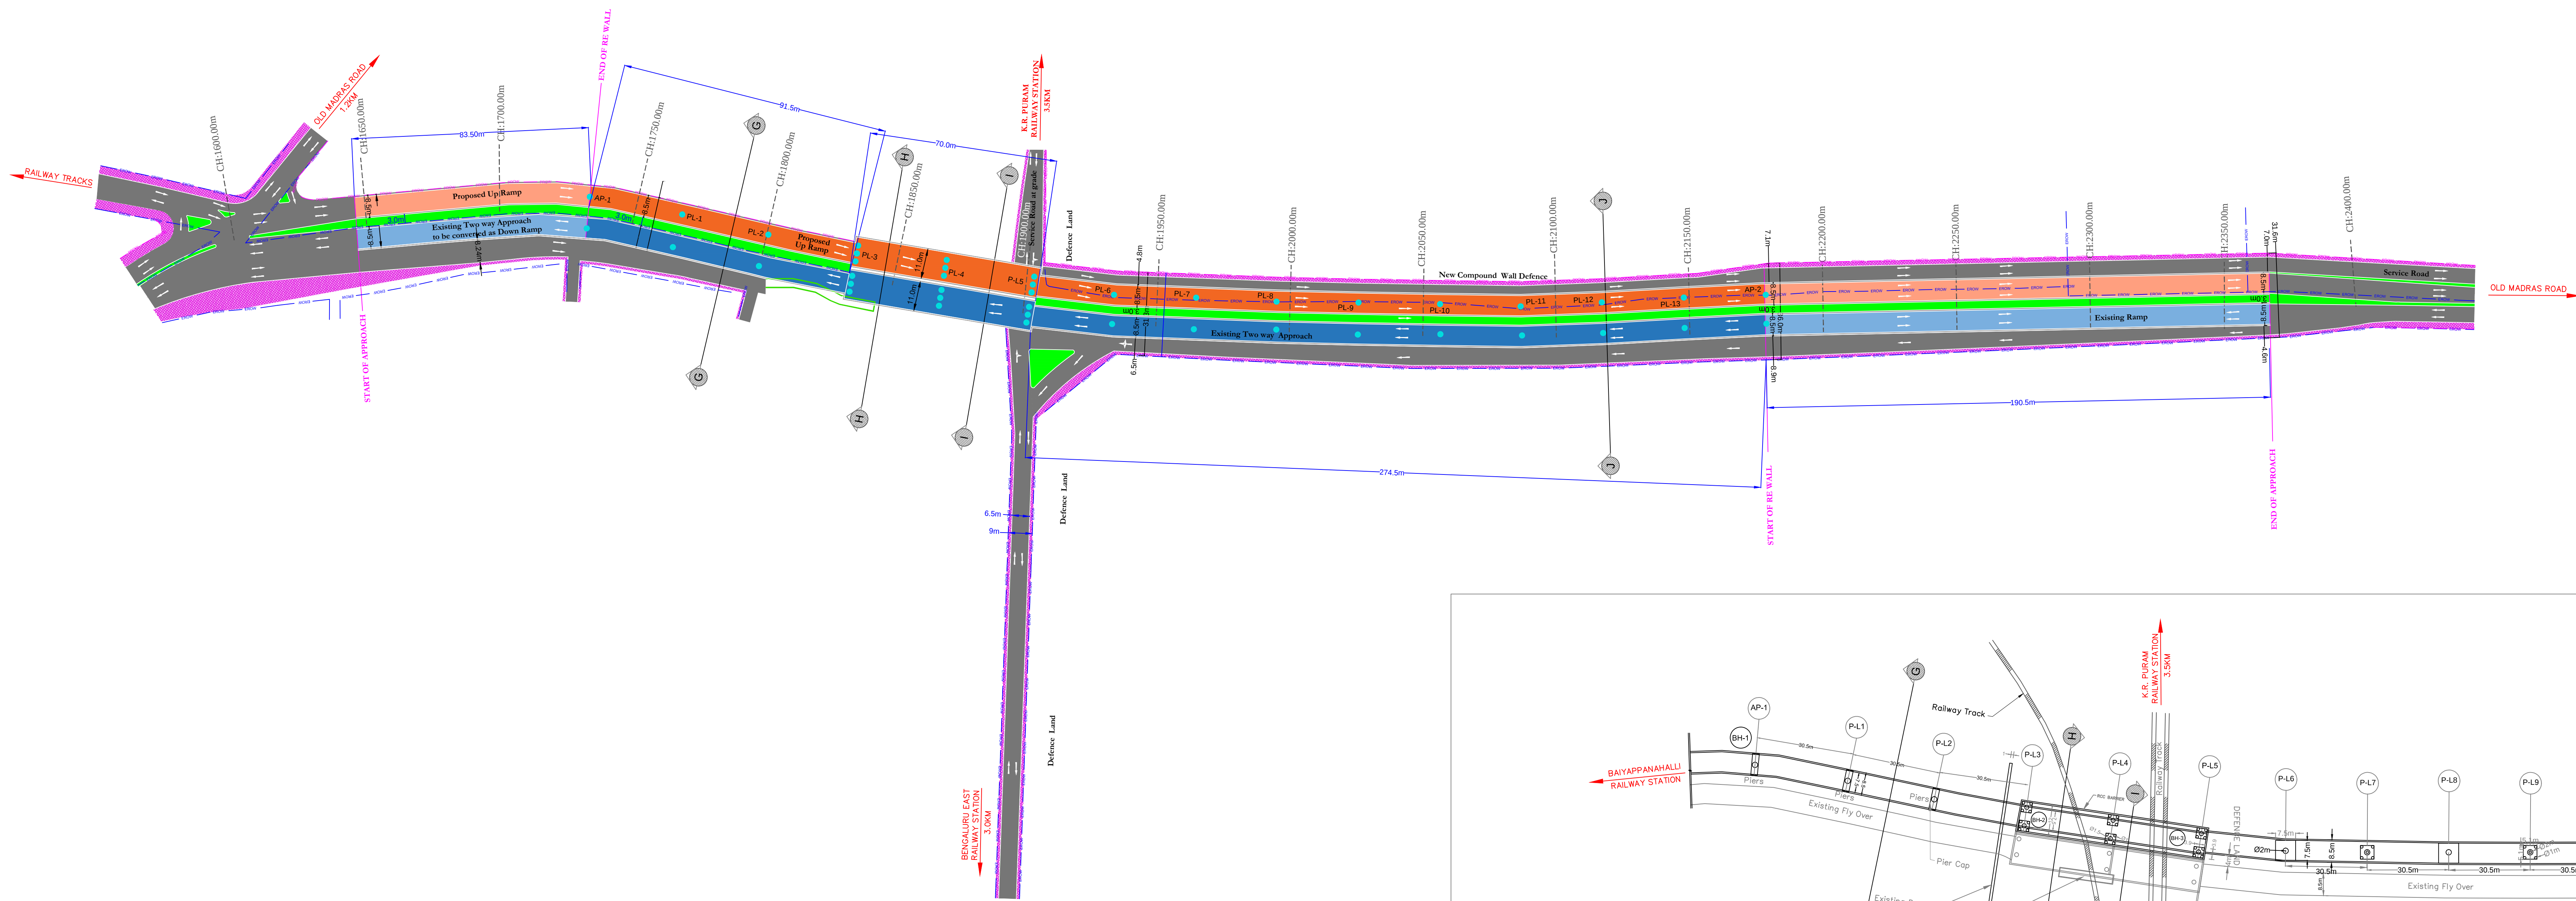


PLAN VIEW
SCALE = 1:1000

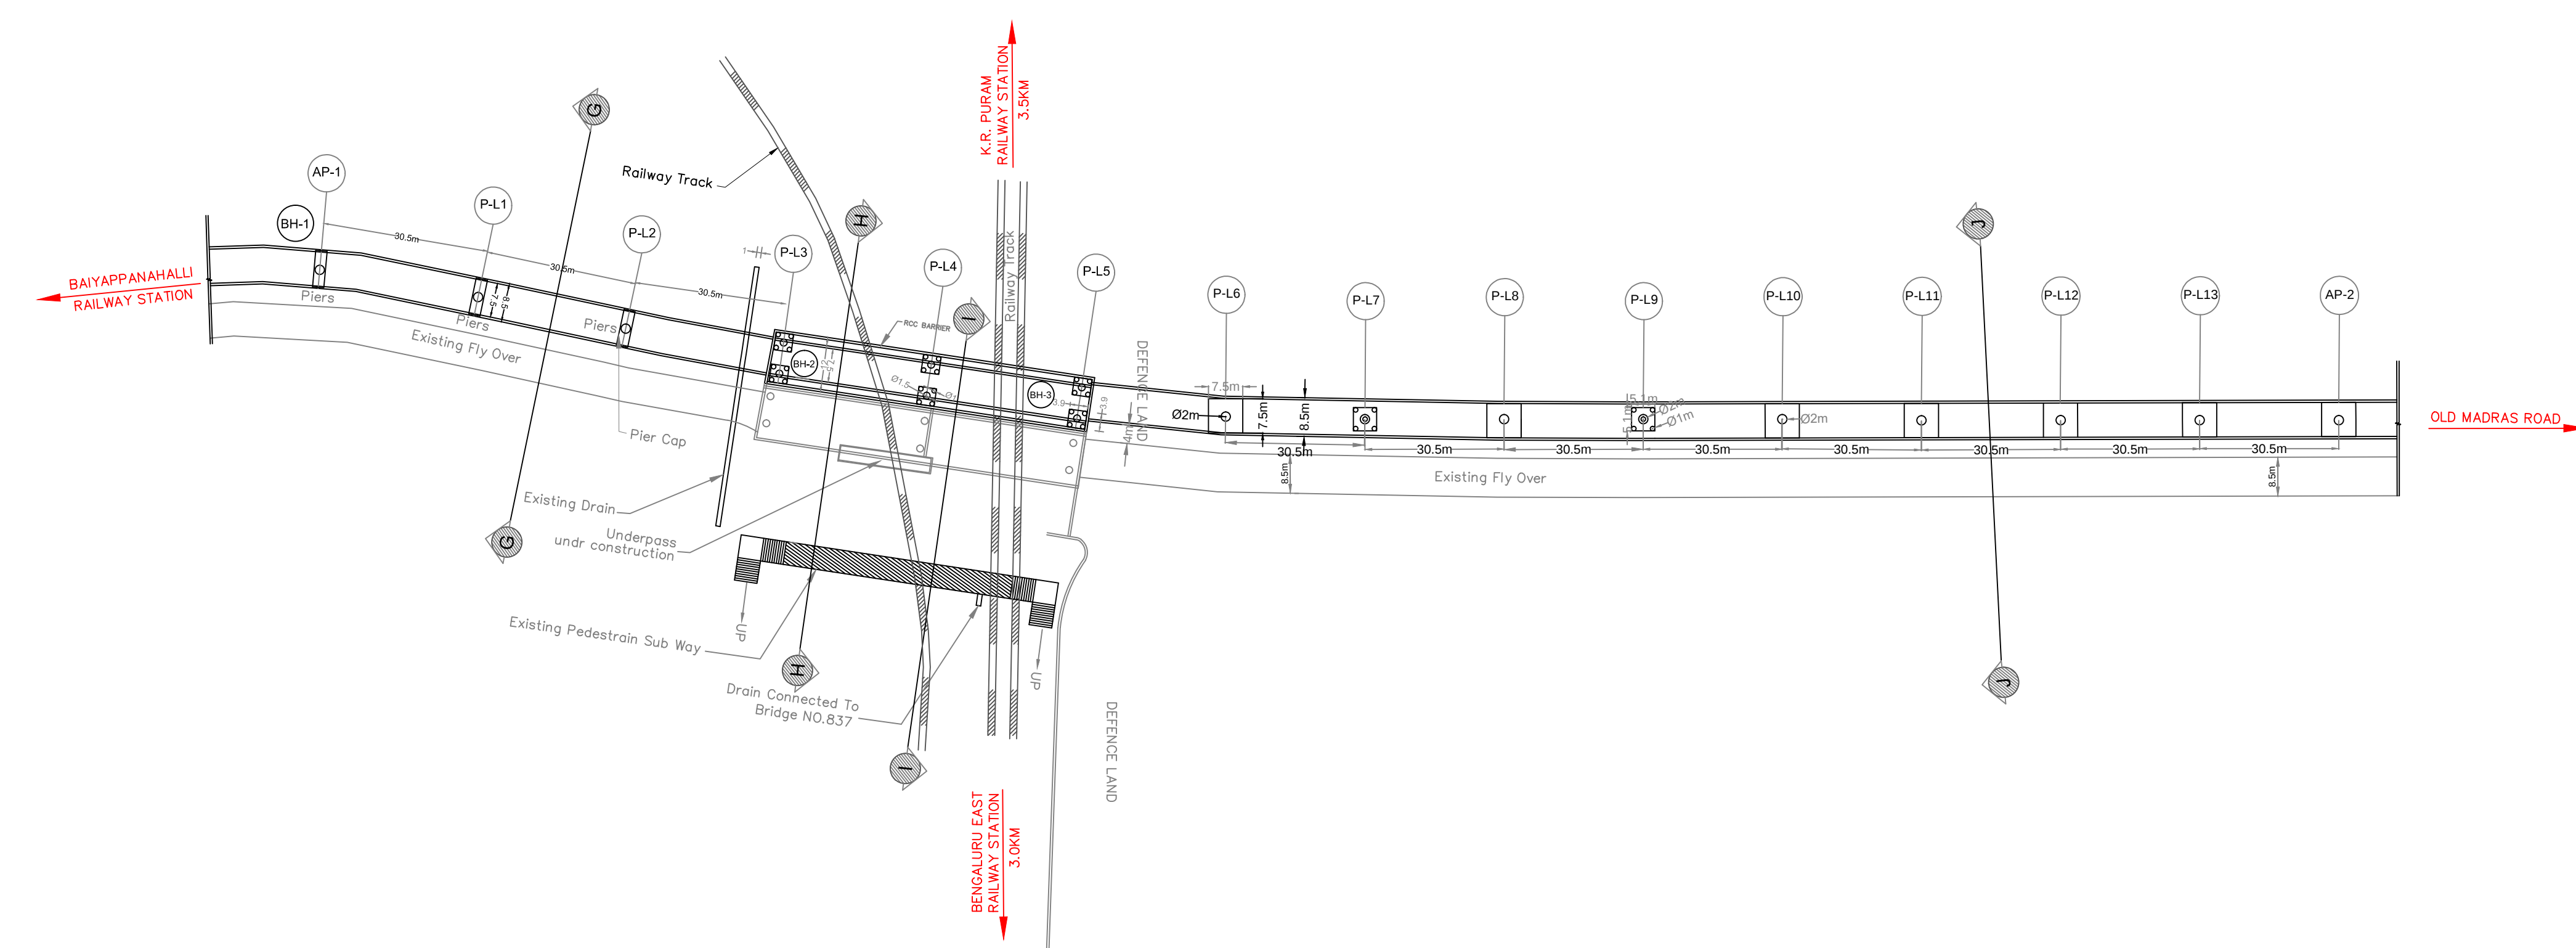

HALF PLAN AT TOP & HALF PLAN AT BOTTOM
SCALE = 1:1000

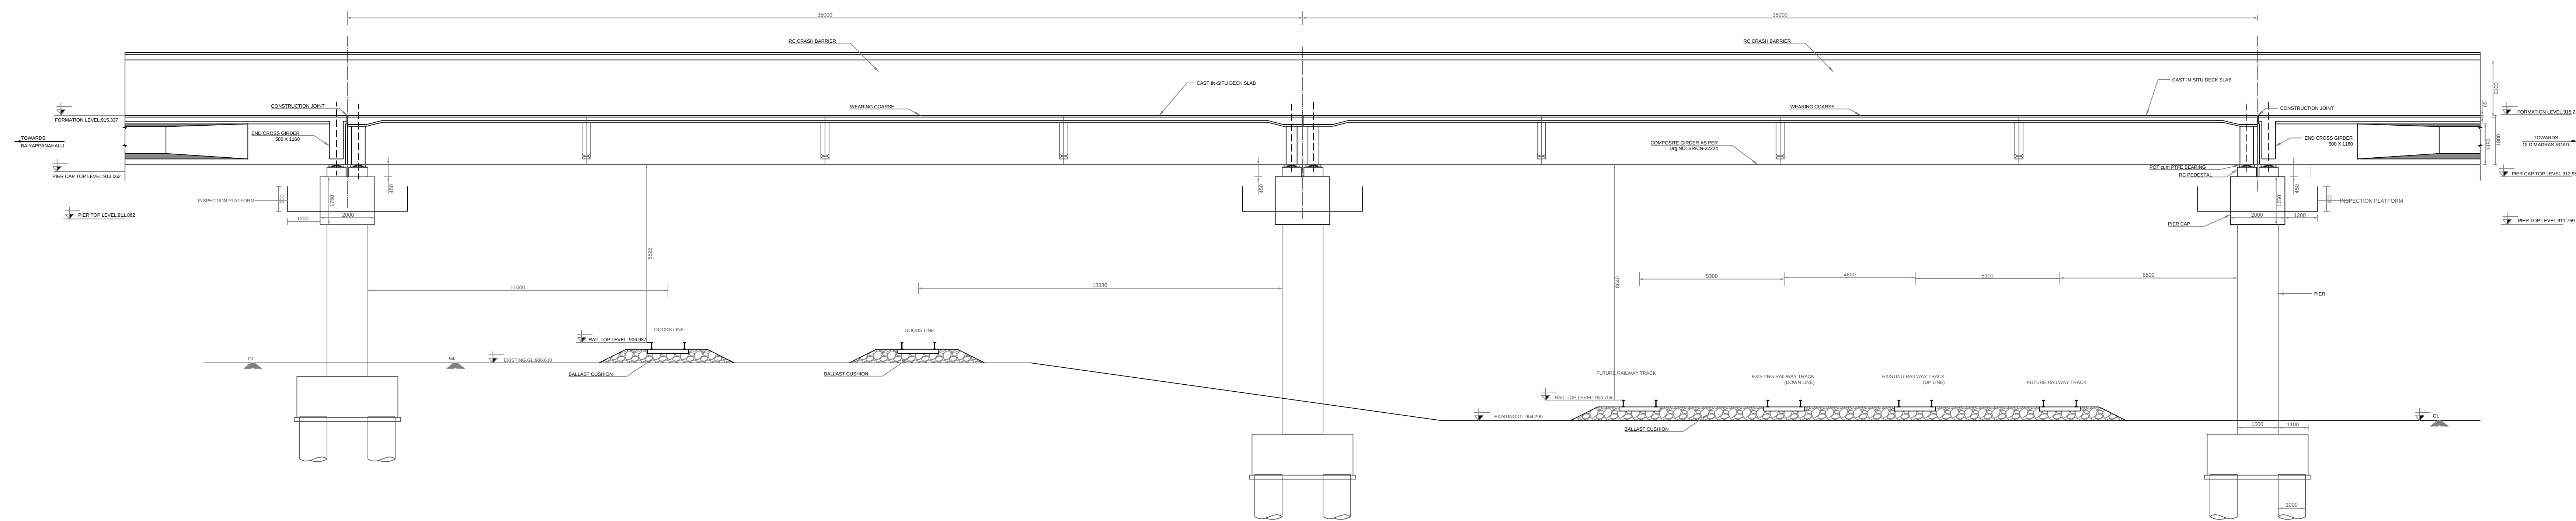

LONGITUDINAL SECTION OF PROPOSED RAILWAY SPAN
SCALE = 1:100

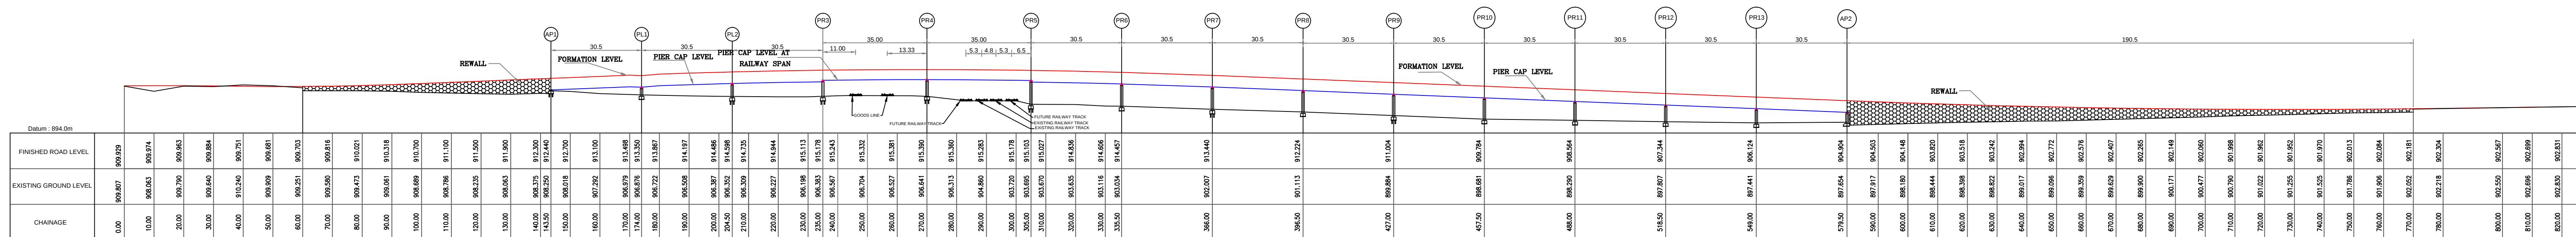

LONGITUDINAL SECTION OF ROB PROPOSED ON LEFT SIDE OF EXISTING ROB
SCALE = 1:1000

LONGITUDINAL SECTION OF ROB PROPOSED ON RIGHT SIDE OF EXISTING ROB
SCALE = 1:1000

TENDER PURPOSE ONLY

CLIENT:
BENGALURU SMART INFRASTRUCTURE LIMITED (B-SMILE)
#108, 1st Floor, B-SMILE Annexe - 2 Building,
N.R. Square, Bengaluru - 560002

CONSULTANTS:
Nez Infratech Private Limited.
No.1, 2nd Floor, P. Veerappa Arcade,
Ittamaru Main Road, Arehalli,
Subramanyapura Post, Bengaluru-560061
Ph: +91 80 26731005, Website: www.nezpl.com
Email: info@nezpl.com, nezsvy@gmail.com

PROJECT:
CONSTRUCTION OF ELEVATED ROTARY FLYOVER AT IOC JUNCTION AND
CONSTRUCTION OF ADDITIONAL 2 LANE ROB AT BYAPPANAHALLI
RAILWAY LEVEL CROSSING

TITLE : GENERAL ALIGNMENT DRAWINGS FOR ROB AT LC NO 136A
PLAN & SECTION DETAILS

DRAWING NO : NEZPL/DWG/PRJ/204-4-5 DATE : 09.06.2025 SHEET NO : 1 OF 2

APPROVAL INFORMATION DRAFT CONSTRUCTION TENDER PRELIMINARY

DISCLAIMER: ONLY APPROVED AND SIGNED HARD COPIES SHALL BE USED FOR CONSTRUCTION