
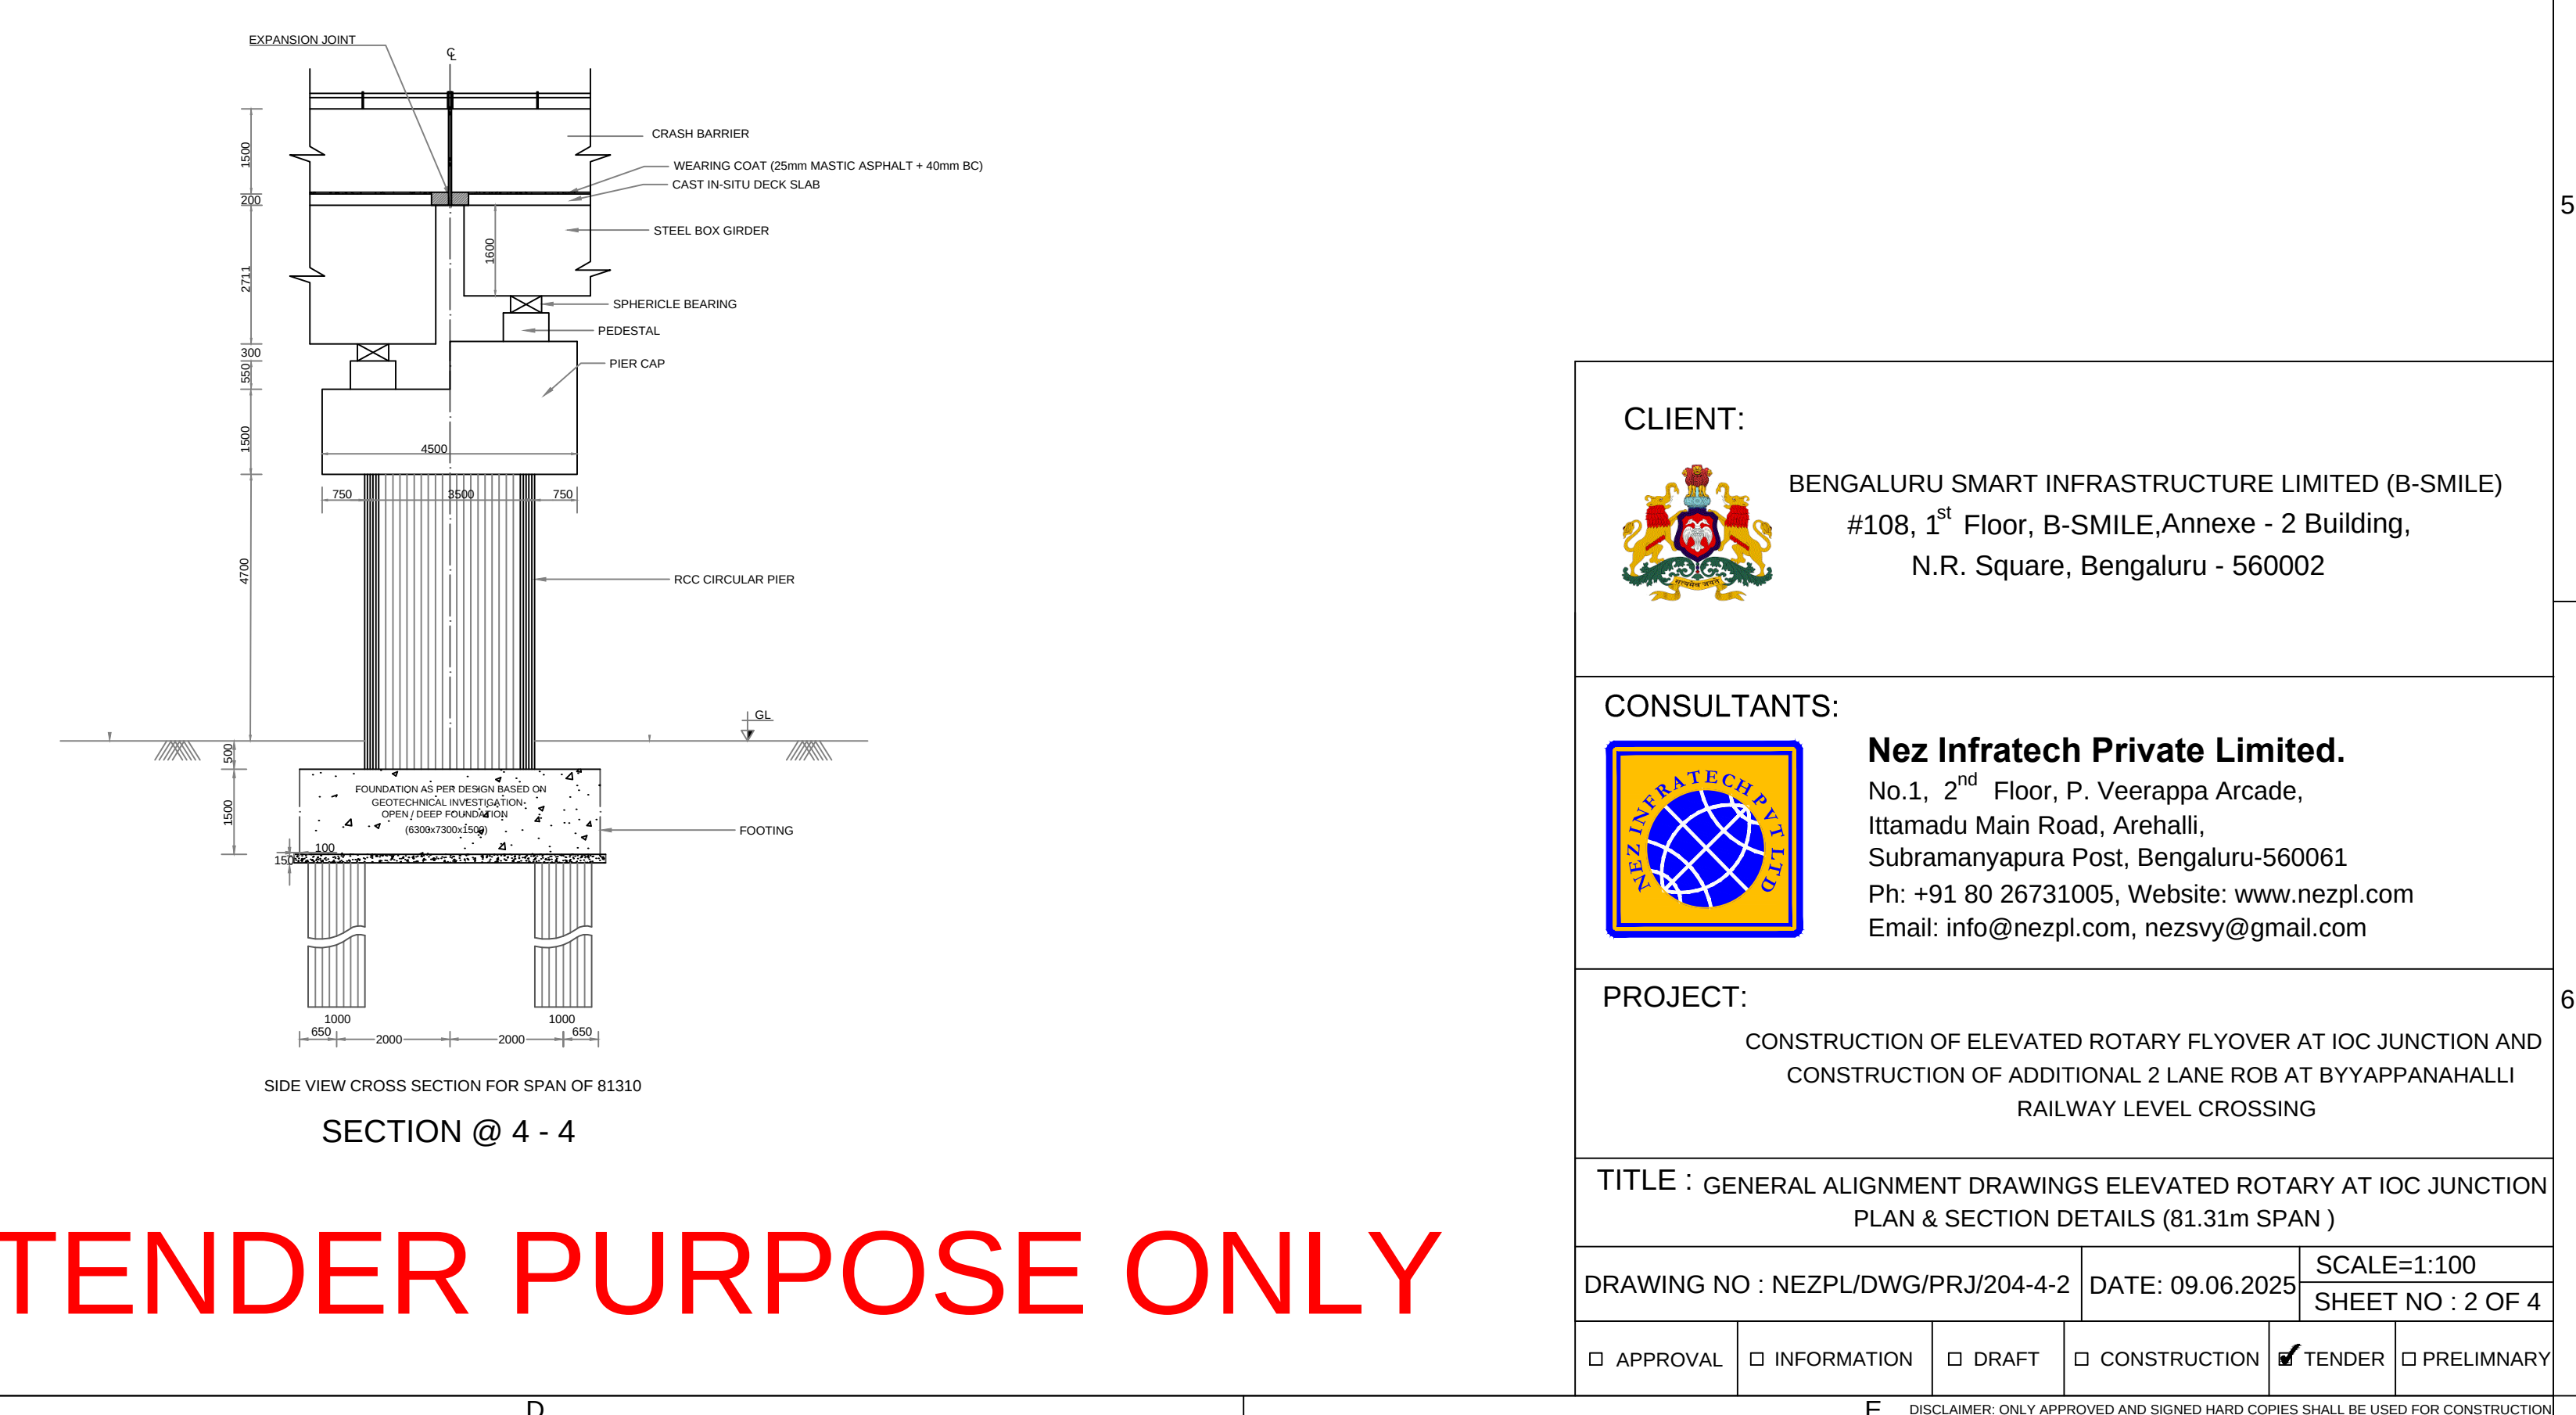
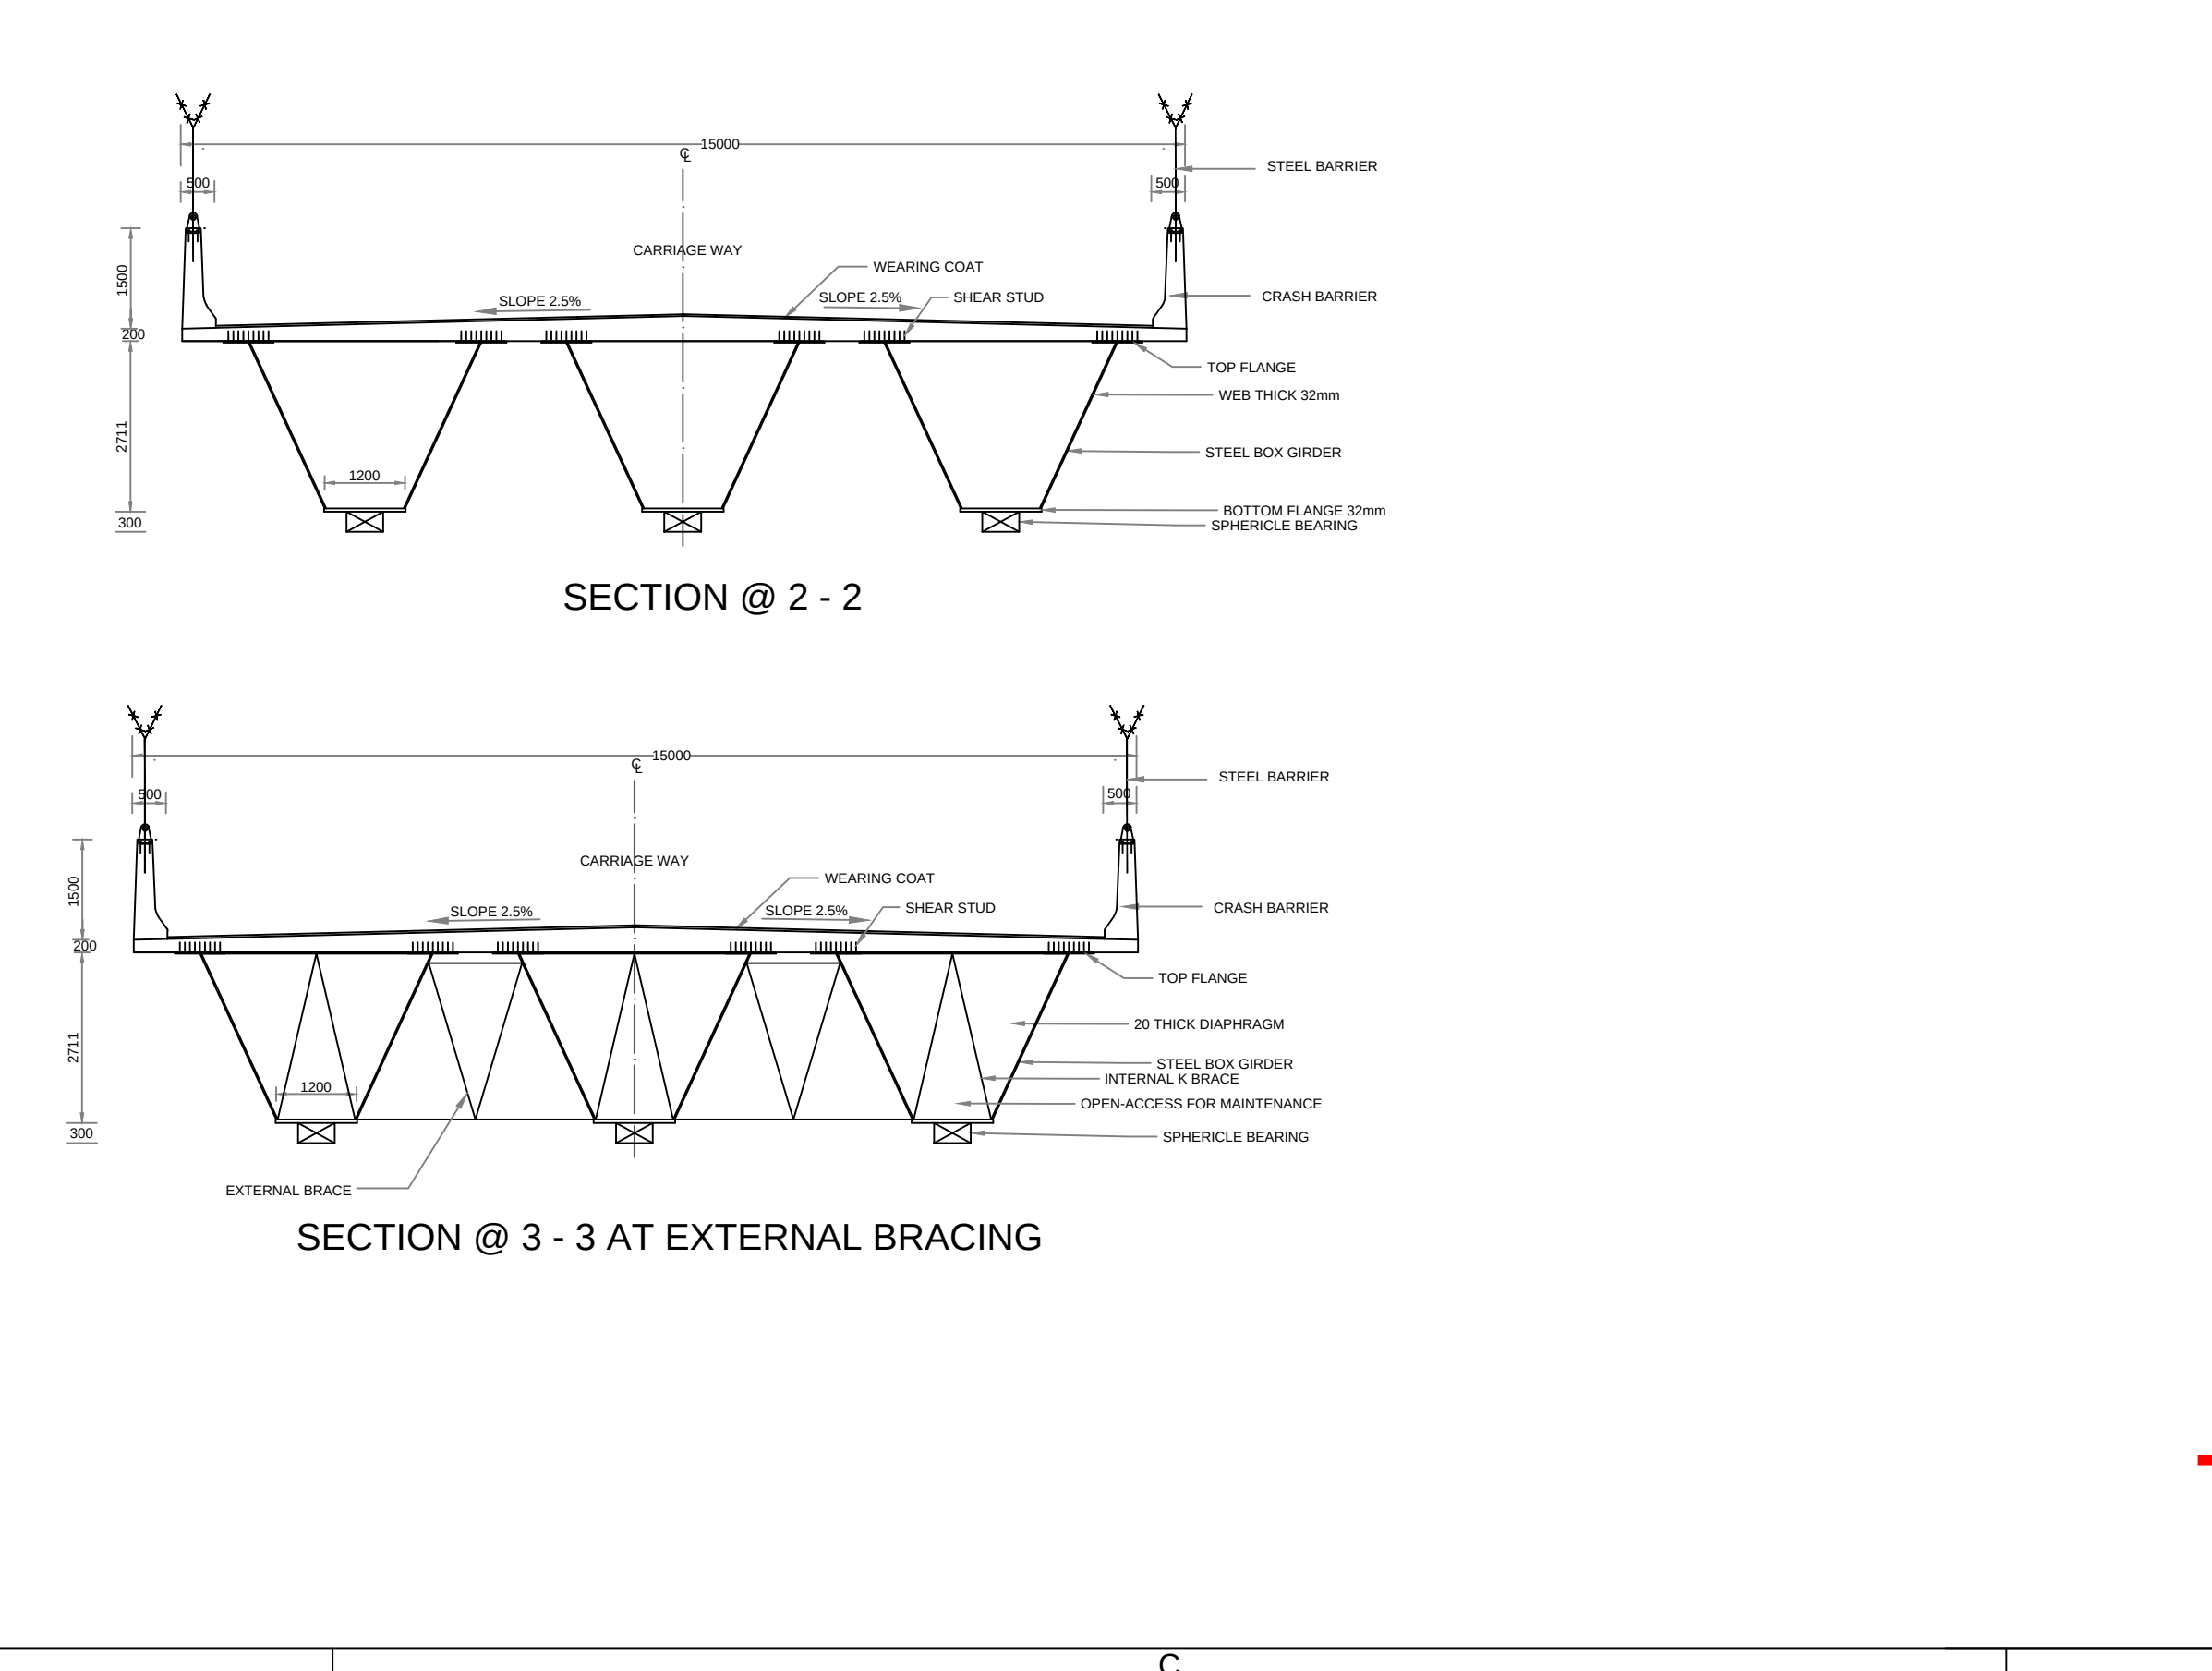
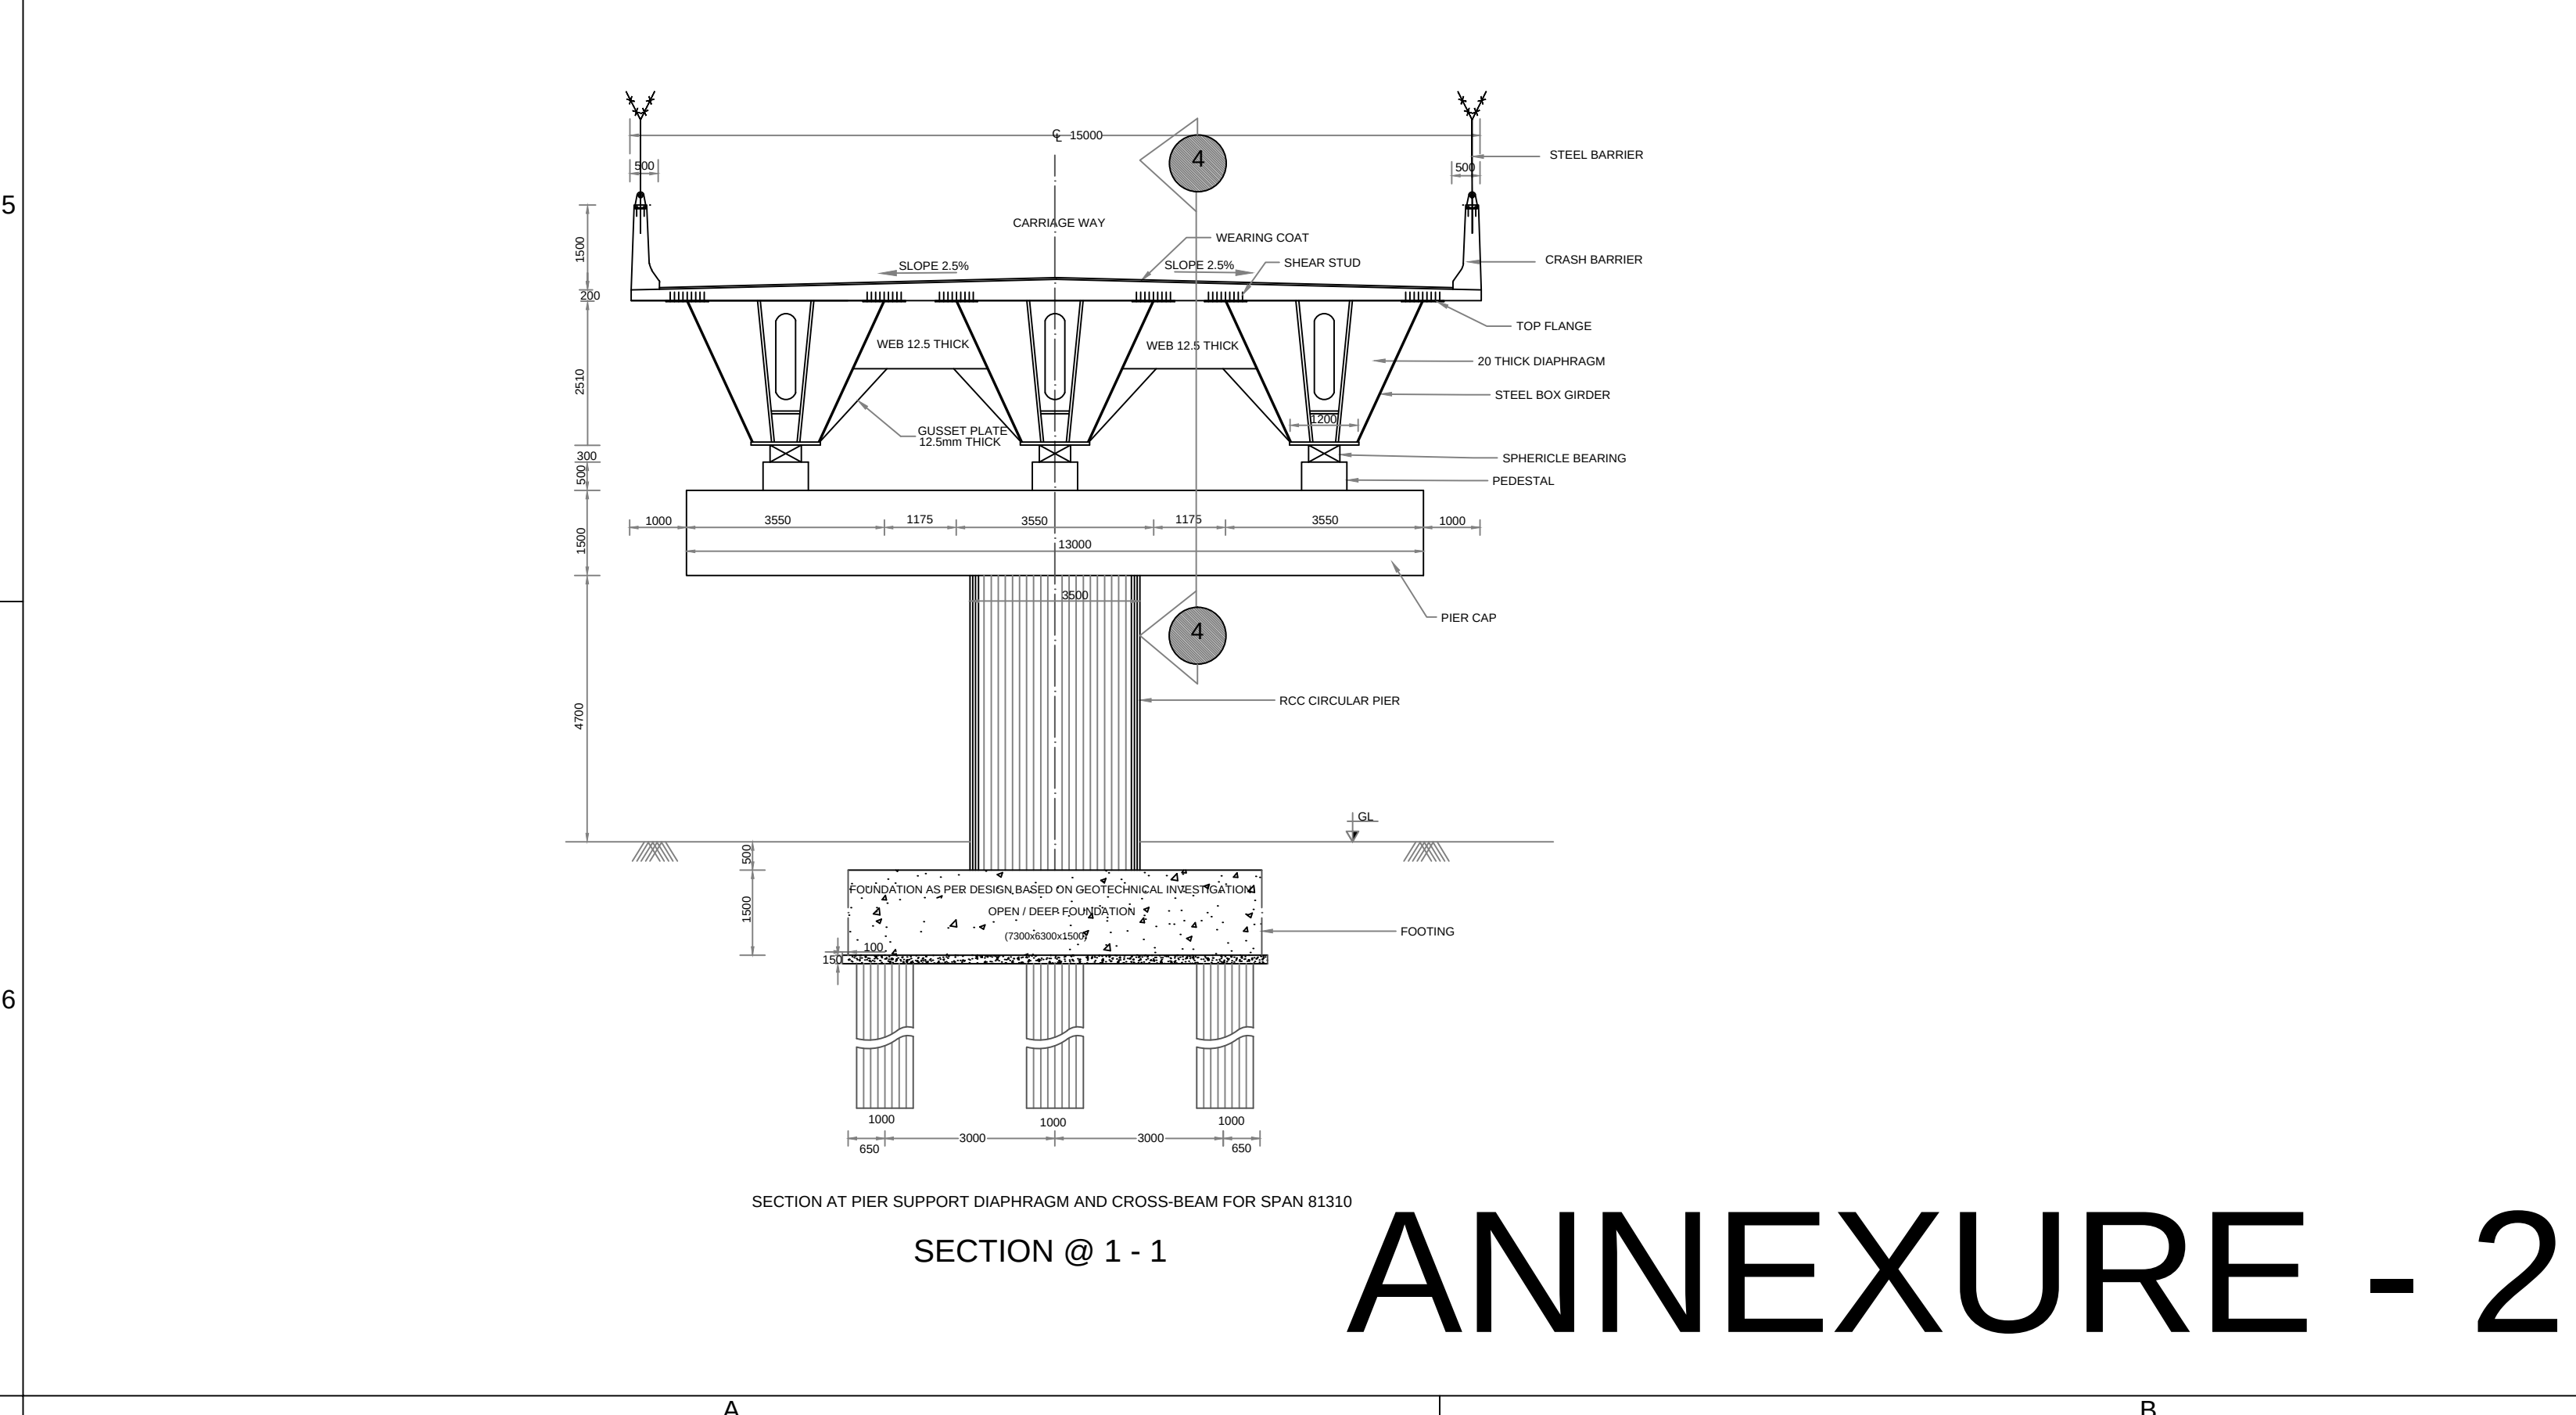
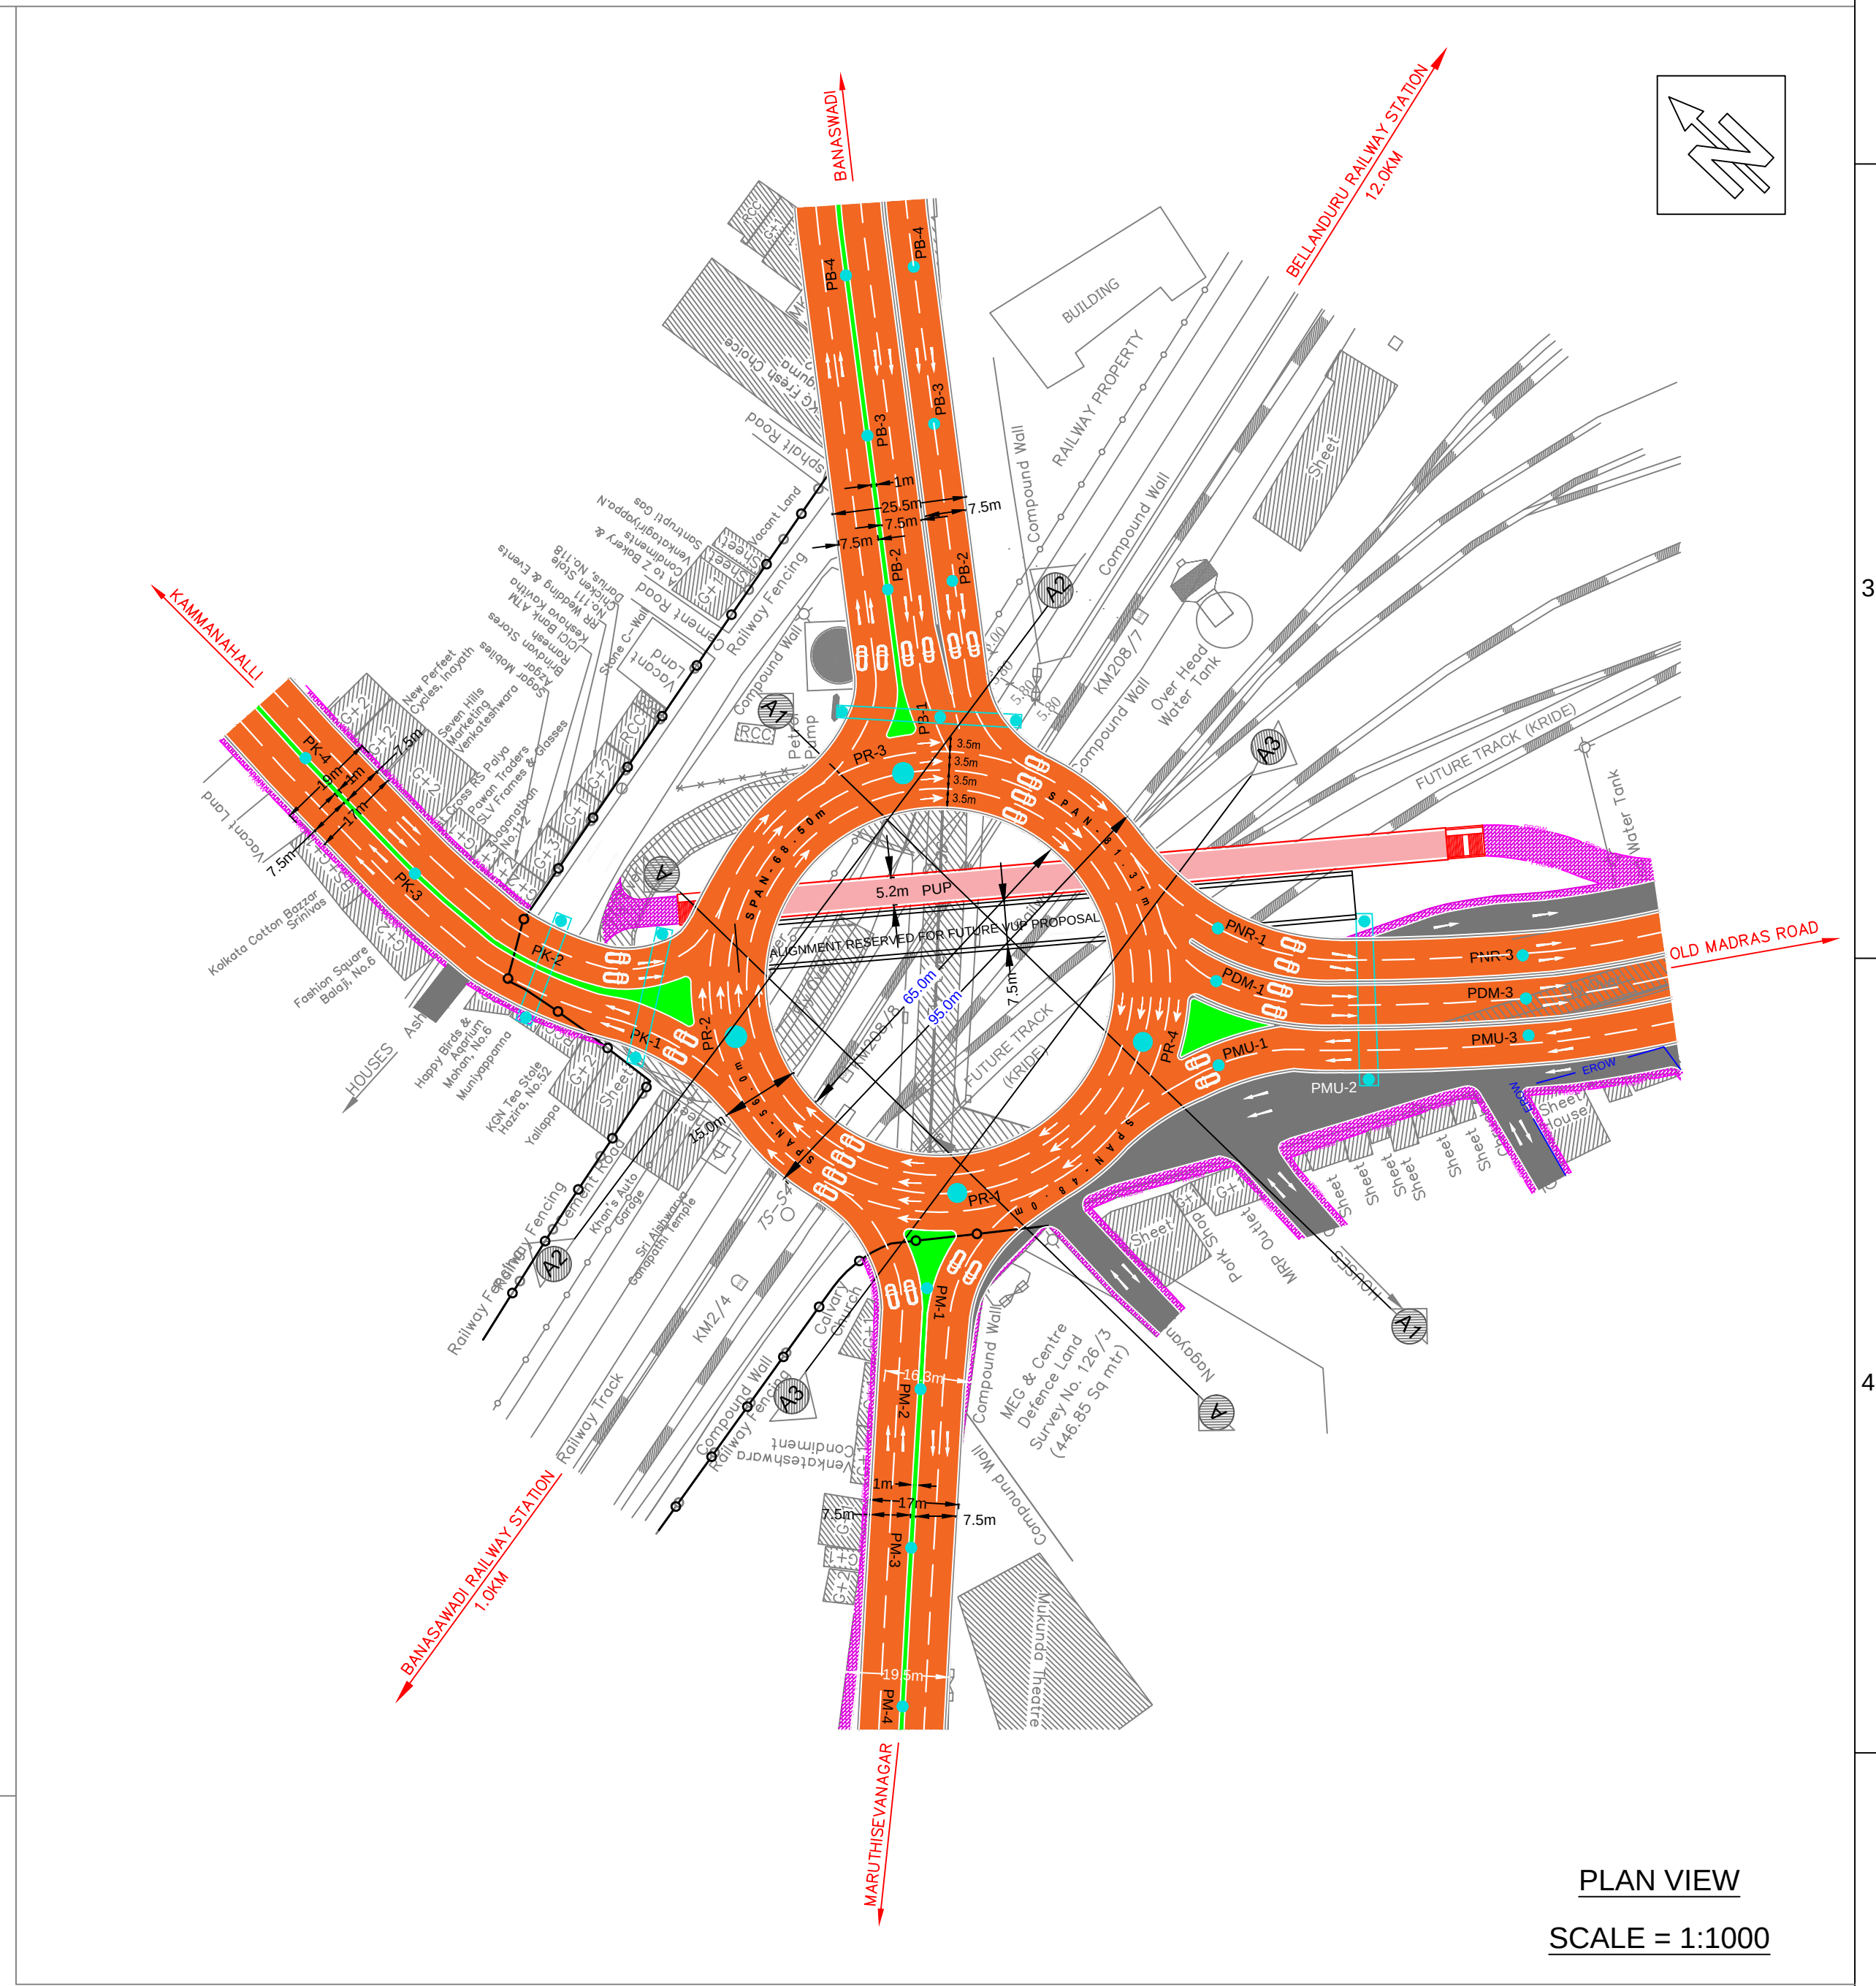
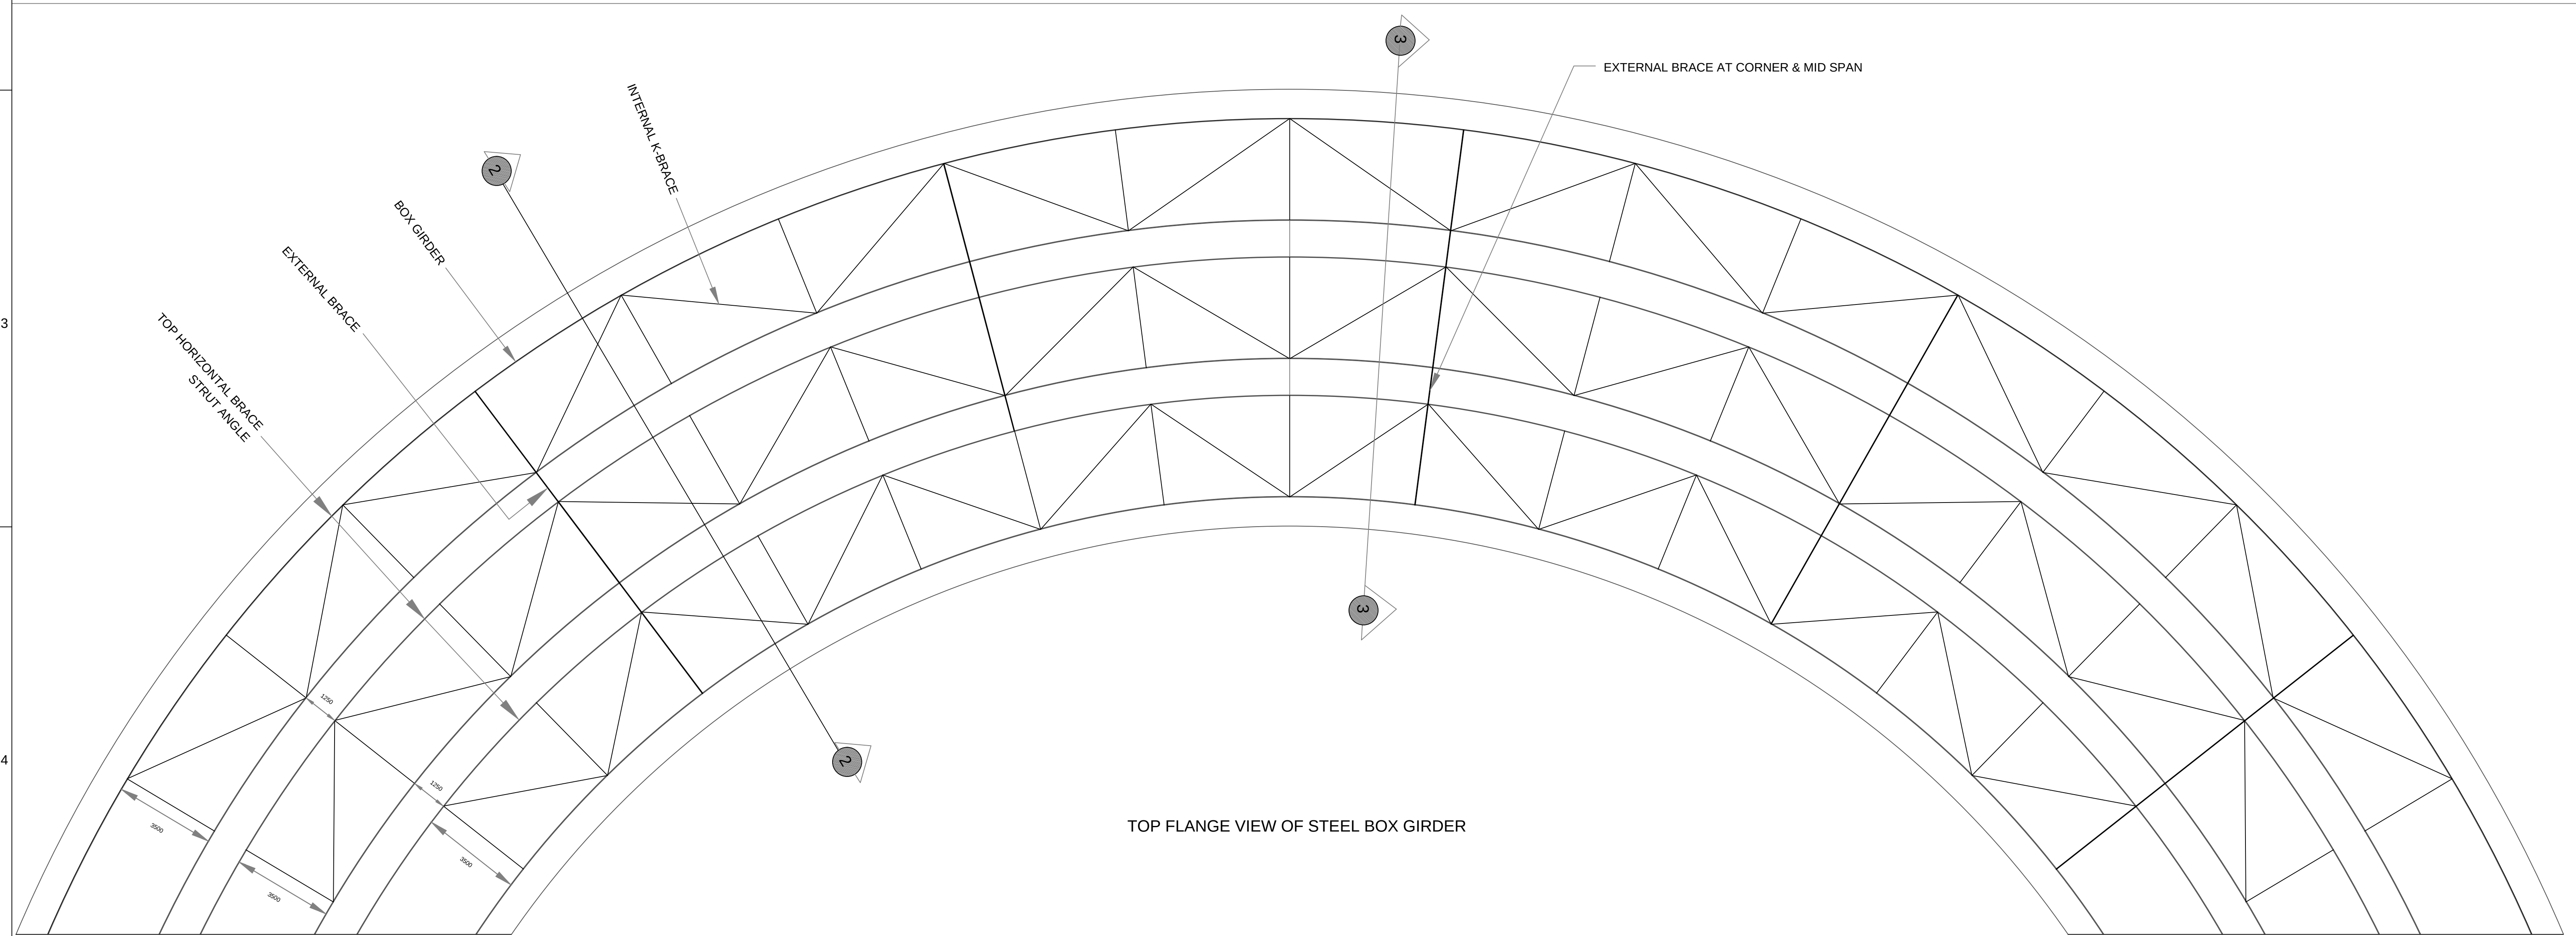


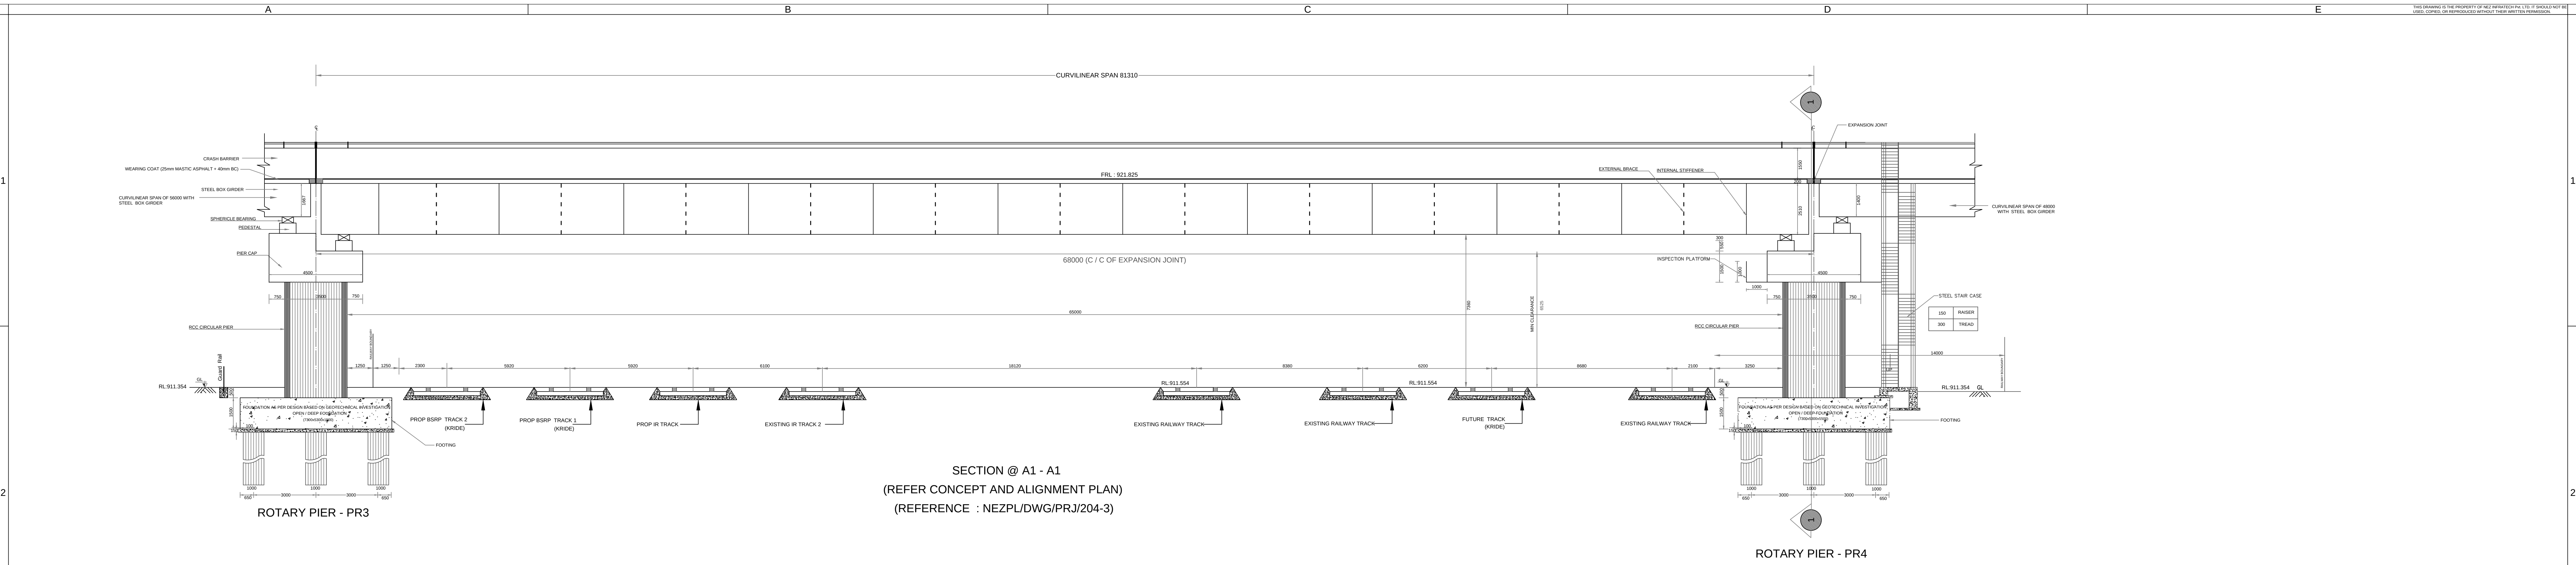

ANNEXURE - 2

TENDER PURPOSE ONLY

CLIENT:		BENGALURU SMART INFRASTRUCTURE LIMITED (B-SMILE) #108, 1 st Floor, B-SMILE, Annexe - 2 Building, N.R. Square, Bengaluru - 560002	
CONSULTANTS:		Nez Infratech Private Limited. No.1, 2 nd Floor, P. Veerappa Arcade, Ittamaradu Main Road, Arehalli, Subramanyapura Post, Bengaluru-560061 Ph: +91 80 26731005, Website: www.nezpl.com Email: info@nezpl.com, nezsy@gmail.com	
PROJECT:		CONSTRUCTION OF ELEVATED ROTARY FLYOVER AT IOC JUNCTION AND CONSTRUCTION OF ADDITIONAL 2 LANE ROB AT BYAPPANAHALLI RAILWAY LEVEL CROSSING	
TITLE :		GENERAL ALIGNMENT DRAWINGS ELEVATED ROTARY AT IOC JUNCTION PLAN & SECTION DETAILS (81.31m SPAN)	
DRAWING NO :		NEZPL/DWG/PRJ/204-4.2	DATE: 09.06.2025
SHEET NO :		2 OF 4	SCALE=1:100
DISCLAIMER :		ONLY APPROVED AND SIGNED HARD COPIES SHALL BE USED FOR CONSTRUCTION	
APPROVAL		INFORMATION	DRAFT
CONSTRUCTION		TENDER	PRELIMINARY