


LEGEND

 Drain Outlet

 Drain With Reverse Gradient

"—" : Manhole's Inside not Accessible

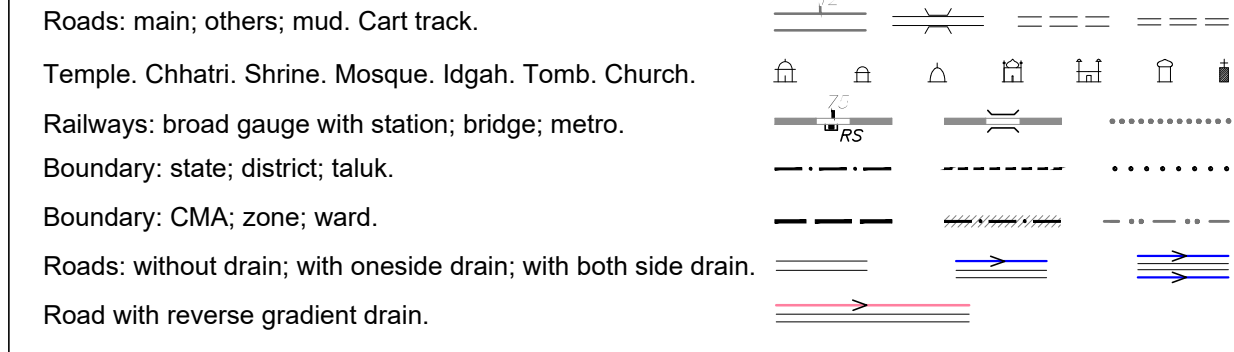

SCALE 1 : 5,000

250m 200 150 100 50 0 250 500m


1CM=50m






PROJECTION:
The metric grid on this sheet is the UTM grid, Zone 44 N, WGS 84 Spheroid, M.S.L. Datum. All Dimensions are in Metres.

WARNING:
This Map is not to be published, copied or reproduced in part or in whole either by photography or by any other means; should be kept in safe custody and handled by authorised persons only.

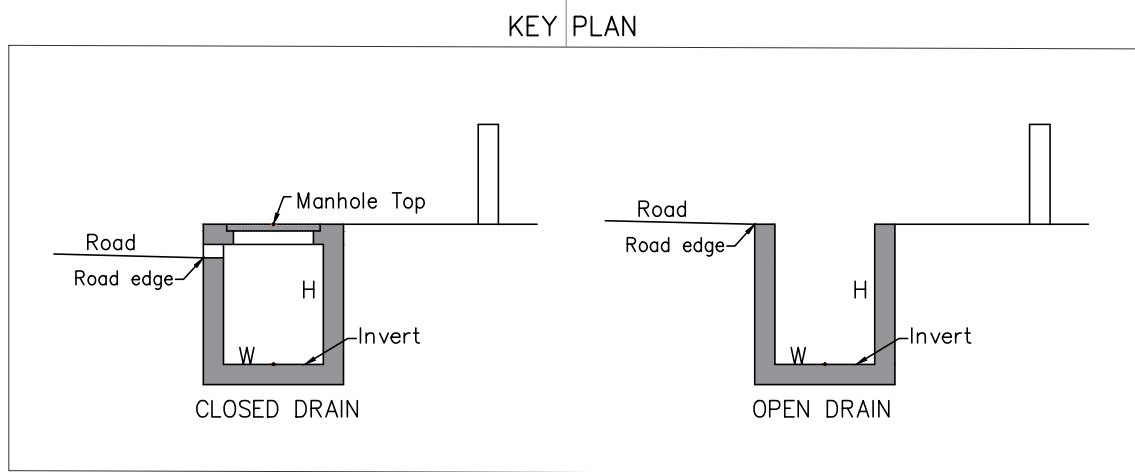SHEET HISTORY:
Base map compiled from the details/data provided by Greater Chennai Corporation (GCC)
Surveyed between 16th February to 18th February 2021

Produced for the Project of Real Time Flood Forecasting and Spatial Decision Support System For Chennai by SECON-JBA under the World Bank funded Project Development Grant Fund (PDGF).

 

CLIENT	  GREATER CHENNAI CORPORATION (GCC) REPRESENTING COMMISSIONERATE OF REVENUE ADMINISTRATION AND DISASTER MANAGEMENT			
FUNDED BY	 PROJECT DEVELOPMENT GRANT FUND (PDGF) (Managed by Tamil Nadu Urban Infrastructure Financial Services Limited)			
PROJECT	PLANNING, SETTING UP AND OPERATIONALIZING REAL TIME FLOOD FORECASTING SPATIAL DECISION SUPPORT SYSTEM FOR CHENNAI			
TITLE	BASE MAP - STORM WATER DRAIN WARD No. 60, ZONE V - ROYAPURAM			
PROJECT CONSULTANTS	 SIECON	SECOND - JBA Consulting (U.K.) JV		 JBA CONSULTING
SHEET No. 21 of 114	SCALE 1:5000	DRAWING No.	CFM/SWD/WARD-21	REV. 0