

**LEGEND**

- Drain Outlet
- Drain With Reverse Gradient
















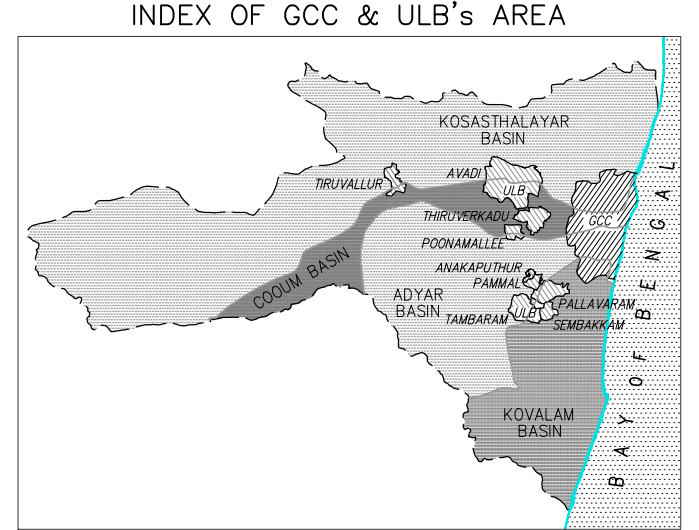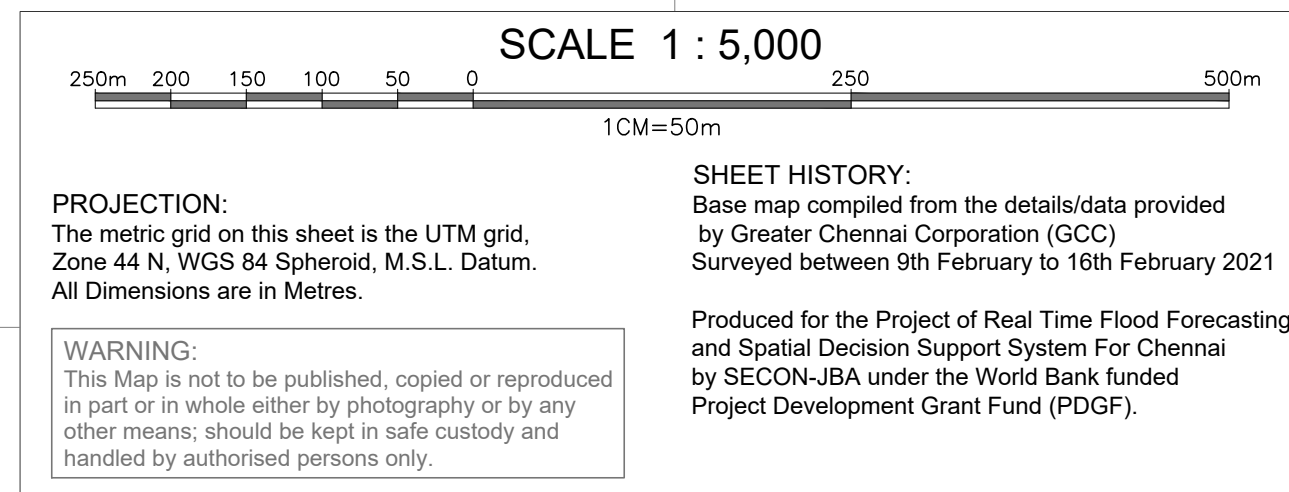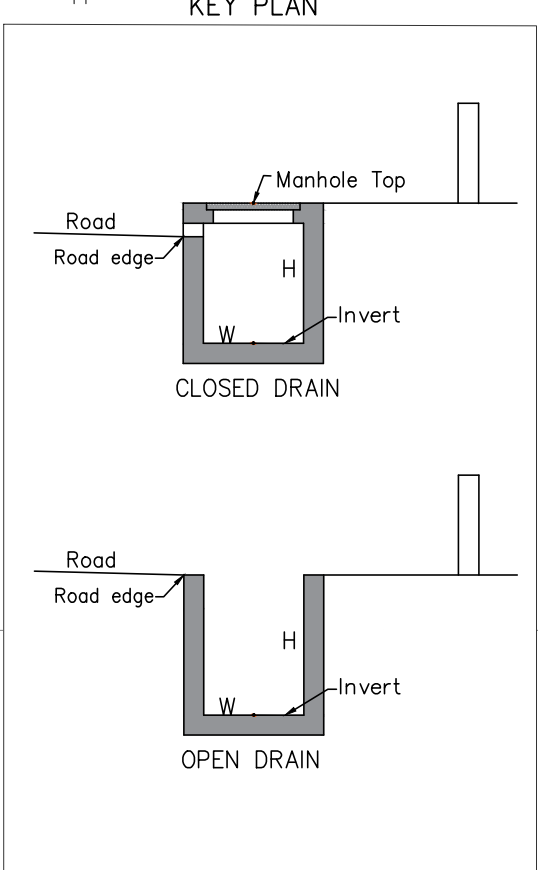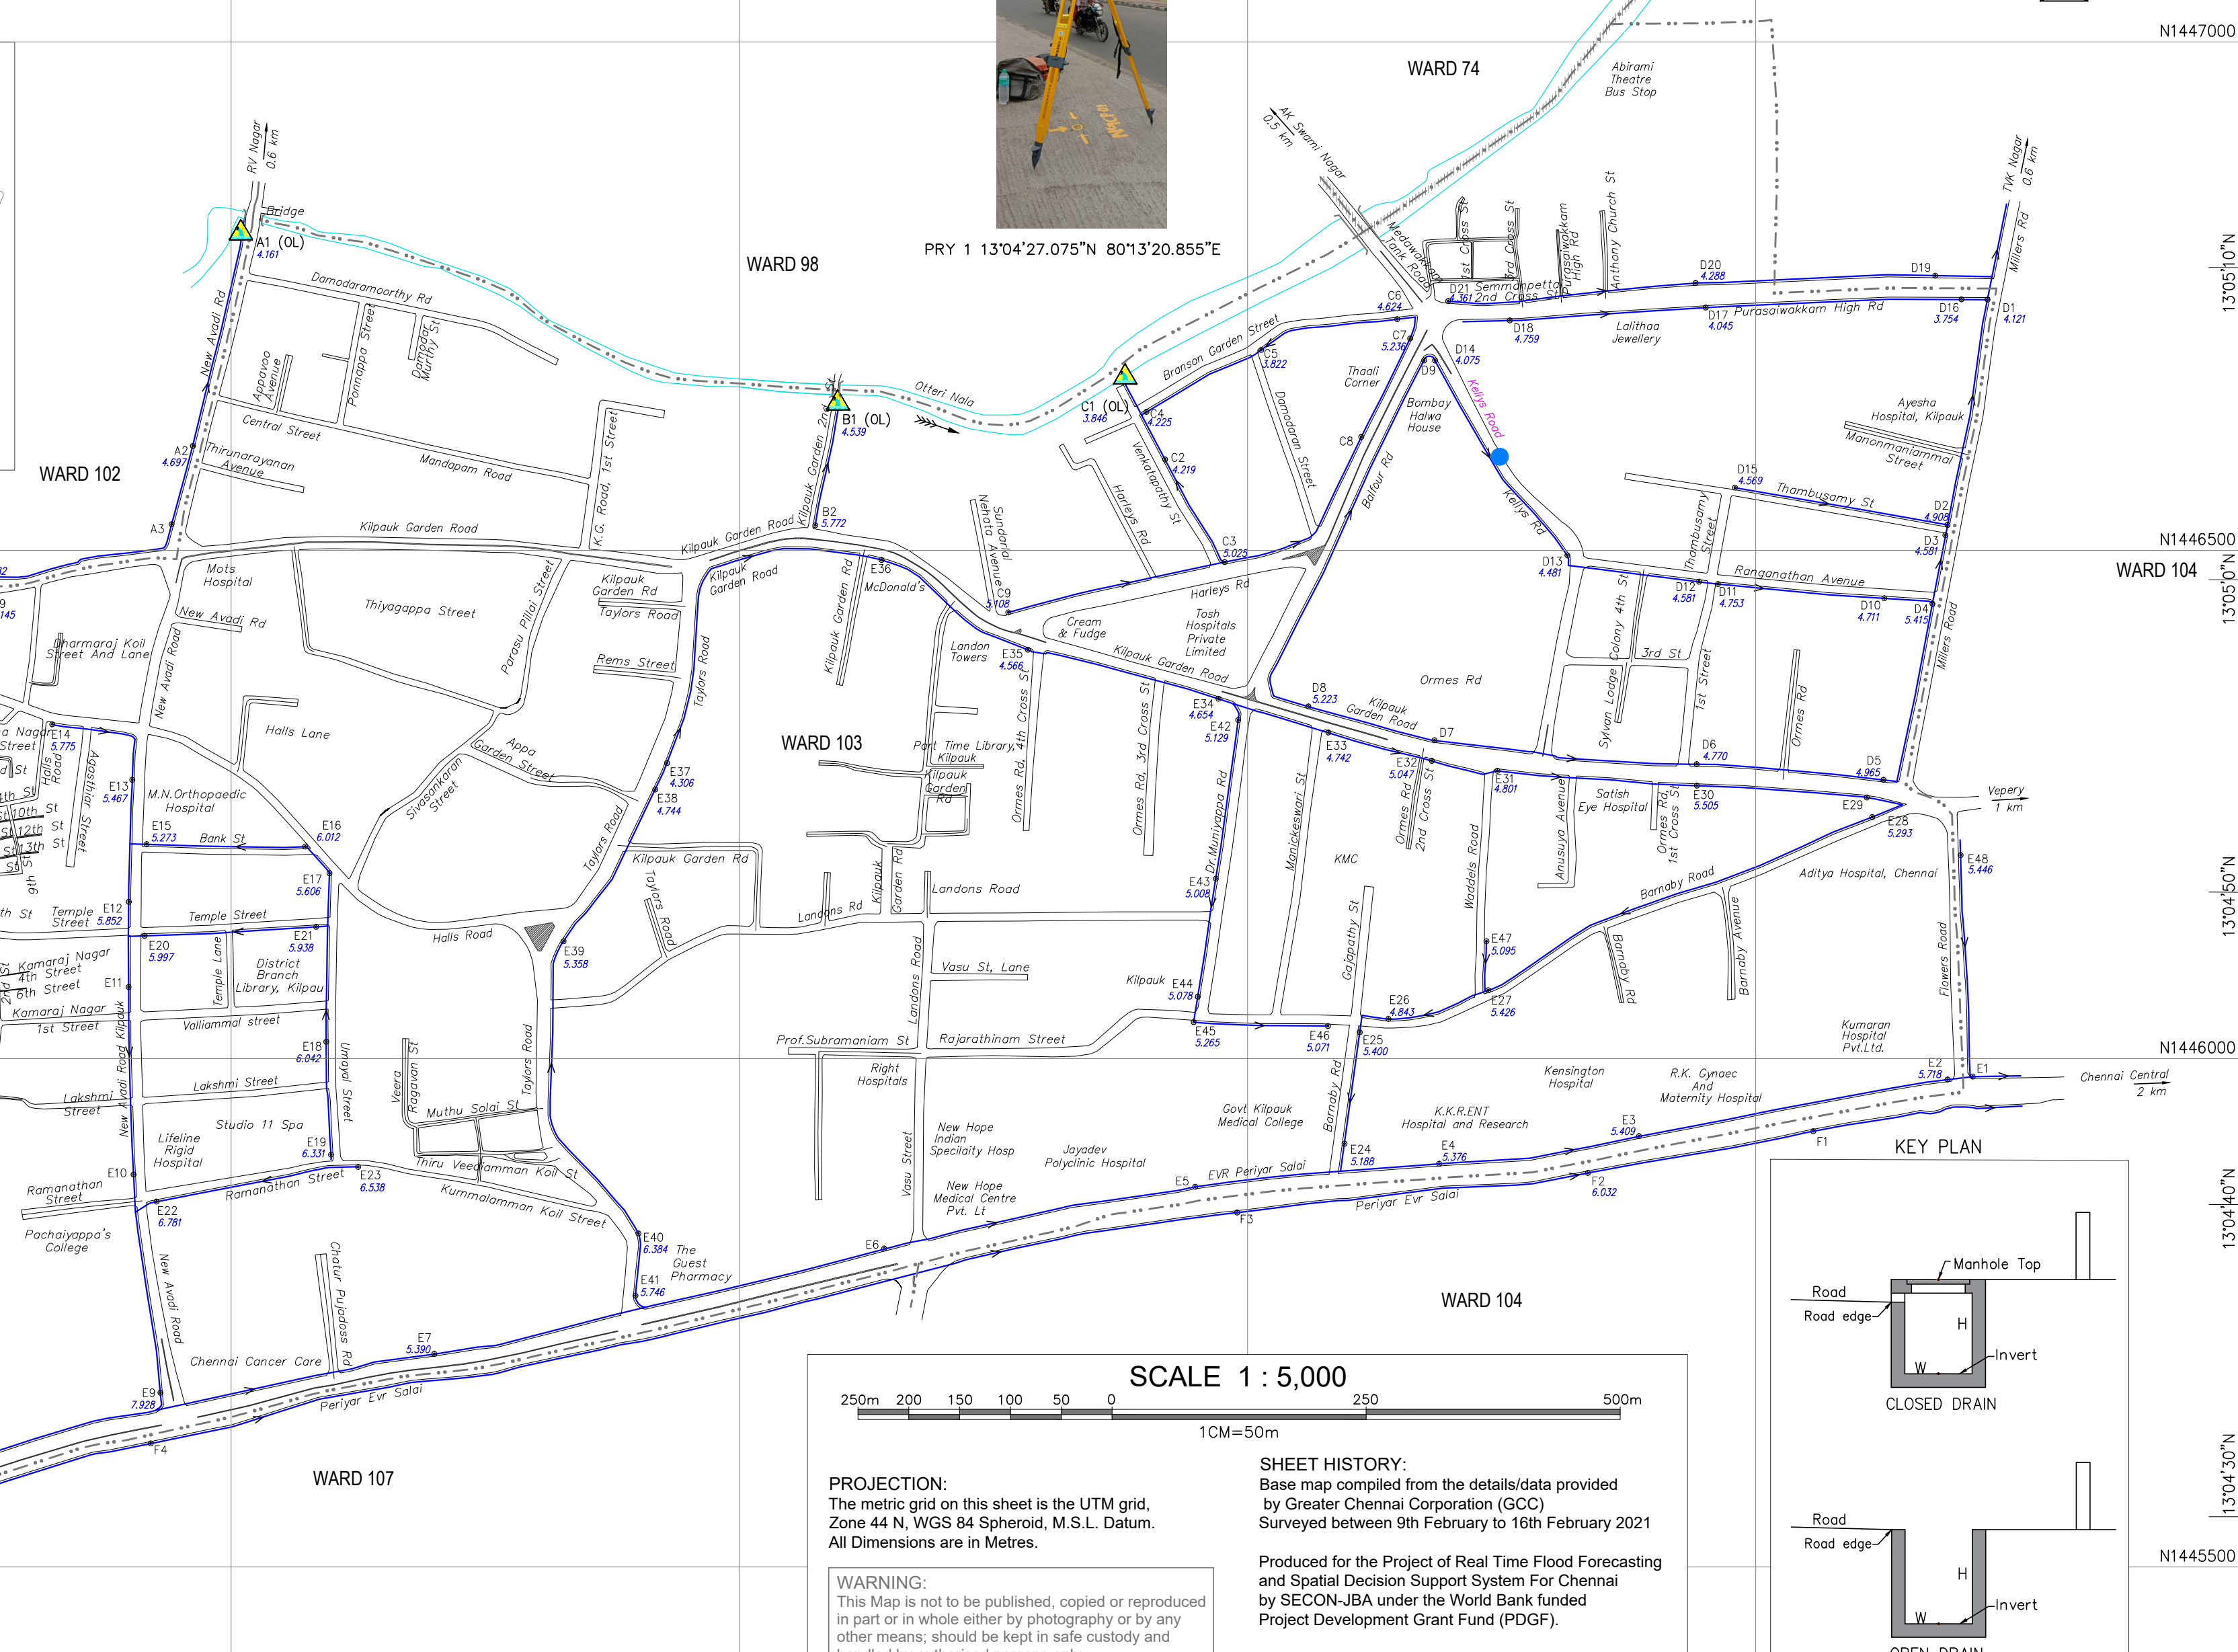


**Kilpauk Block C**  
0.4 km

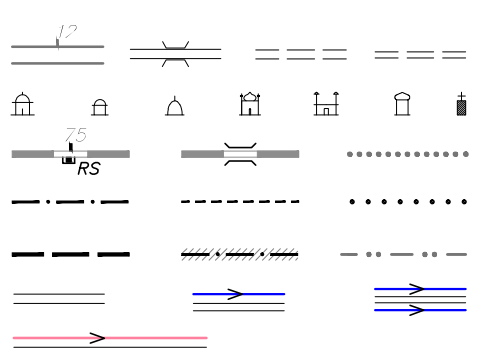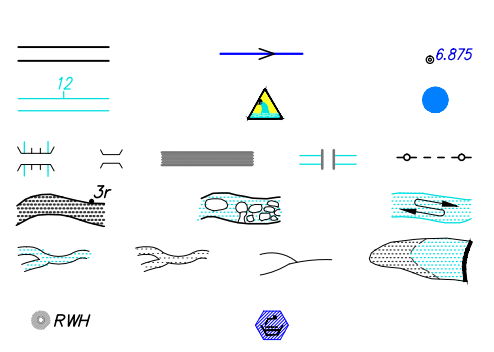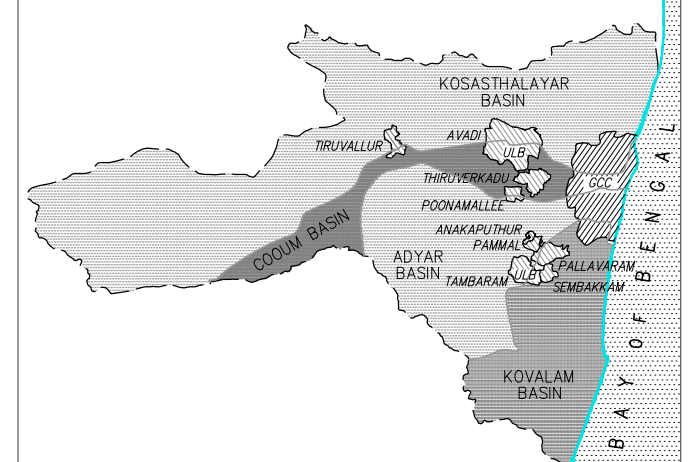**Kilpauk Garden Rd**  
5.14 km

**Kathiravan Colony**  
0.5 km





<p>Roads: main; others; mud. Cart track.</p> <p>Temple. Chhatri. Shrine. Mosque. Idgah. Tomb. Church.</p> <p>Railways: broad gauge with station; bridge; metro.</p> <p>Boundary: state; district; taluk.</p> <p>Boundary: CMA; zone; ward.</p> <p>Roads: without drain; with oneside drain; with both side drain.</p> <p>Road with reverse gradient drain.</p> <p>Spaced names: locality; village.</p>	 <p><i>A L W A R P E T</i>      <i>Kolathur</i></p>	<p>Drains: stormwater; feeder with flow direction. Invert level.</p> <p>Canal. Outlet. Inundated area by privious flood.,</p> <p>Bridge with piers. Culvert. Flyover. Subway. Sewage line.</p> <p>River: dry with water channel; with island &amp; rocks. Tidal river.</p> <p>Streams: perennial; non perennial; Single line: defined. Tank.</p> <p>Rain water Harvesting. Stormwater pumping station.</p>		<p>INDEX OF GCC &amp; ULB's AREA</p> 	<table><tr><td>CLIENT</td><td colspan="3"><b>GREATER CHENNAI CORPORATION (GCC)</b> REPRESENTING COMMISSIONERATE OF REVENUE ADMINISTRATION AND DISASTER MANAGEMENT</td></tr><tr><td>FUNDED BY</td><td><b>TNUISFL</b></td><td colspan="2">PROJECT DEVELOPMENT GRANT FUND (PDGF) (Managed by Tamil Nadu Urban Infrastructure Financial Services Limited)</td></tr><tr><td>PROJECT</td><td colspan="3">PLANNING, SETTING UP AND OPERATIONALIZING REAL TIME FLOOD FORECASTING SPATIAL DECISION SUPPORT SYSTEM FOR CHENNAI</td></tr><tr><td>TITLE</td><td colspan="3">BASE MAP - STORM WATER DRAIN WARD No. 103, ZONE VIII - ANNA NAGAR</td></tr><tr><td>PROJECT CONSULTANTS</td><td><b>SECON</b></td><td colspan="2"><b>SECON - JBA Consulting</b> (India) (U.K.) JV</td></tr><tr><td>SHEET No. 67 OF 114</td><td>SCALE 1:5000</td><td>DRAWING No.</td><td>CFM/SWD/WARD-67</td></tr><tr><td colspan="3"></td><td>REV. 0</td></tr>
