
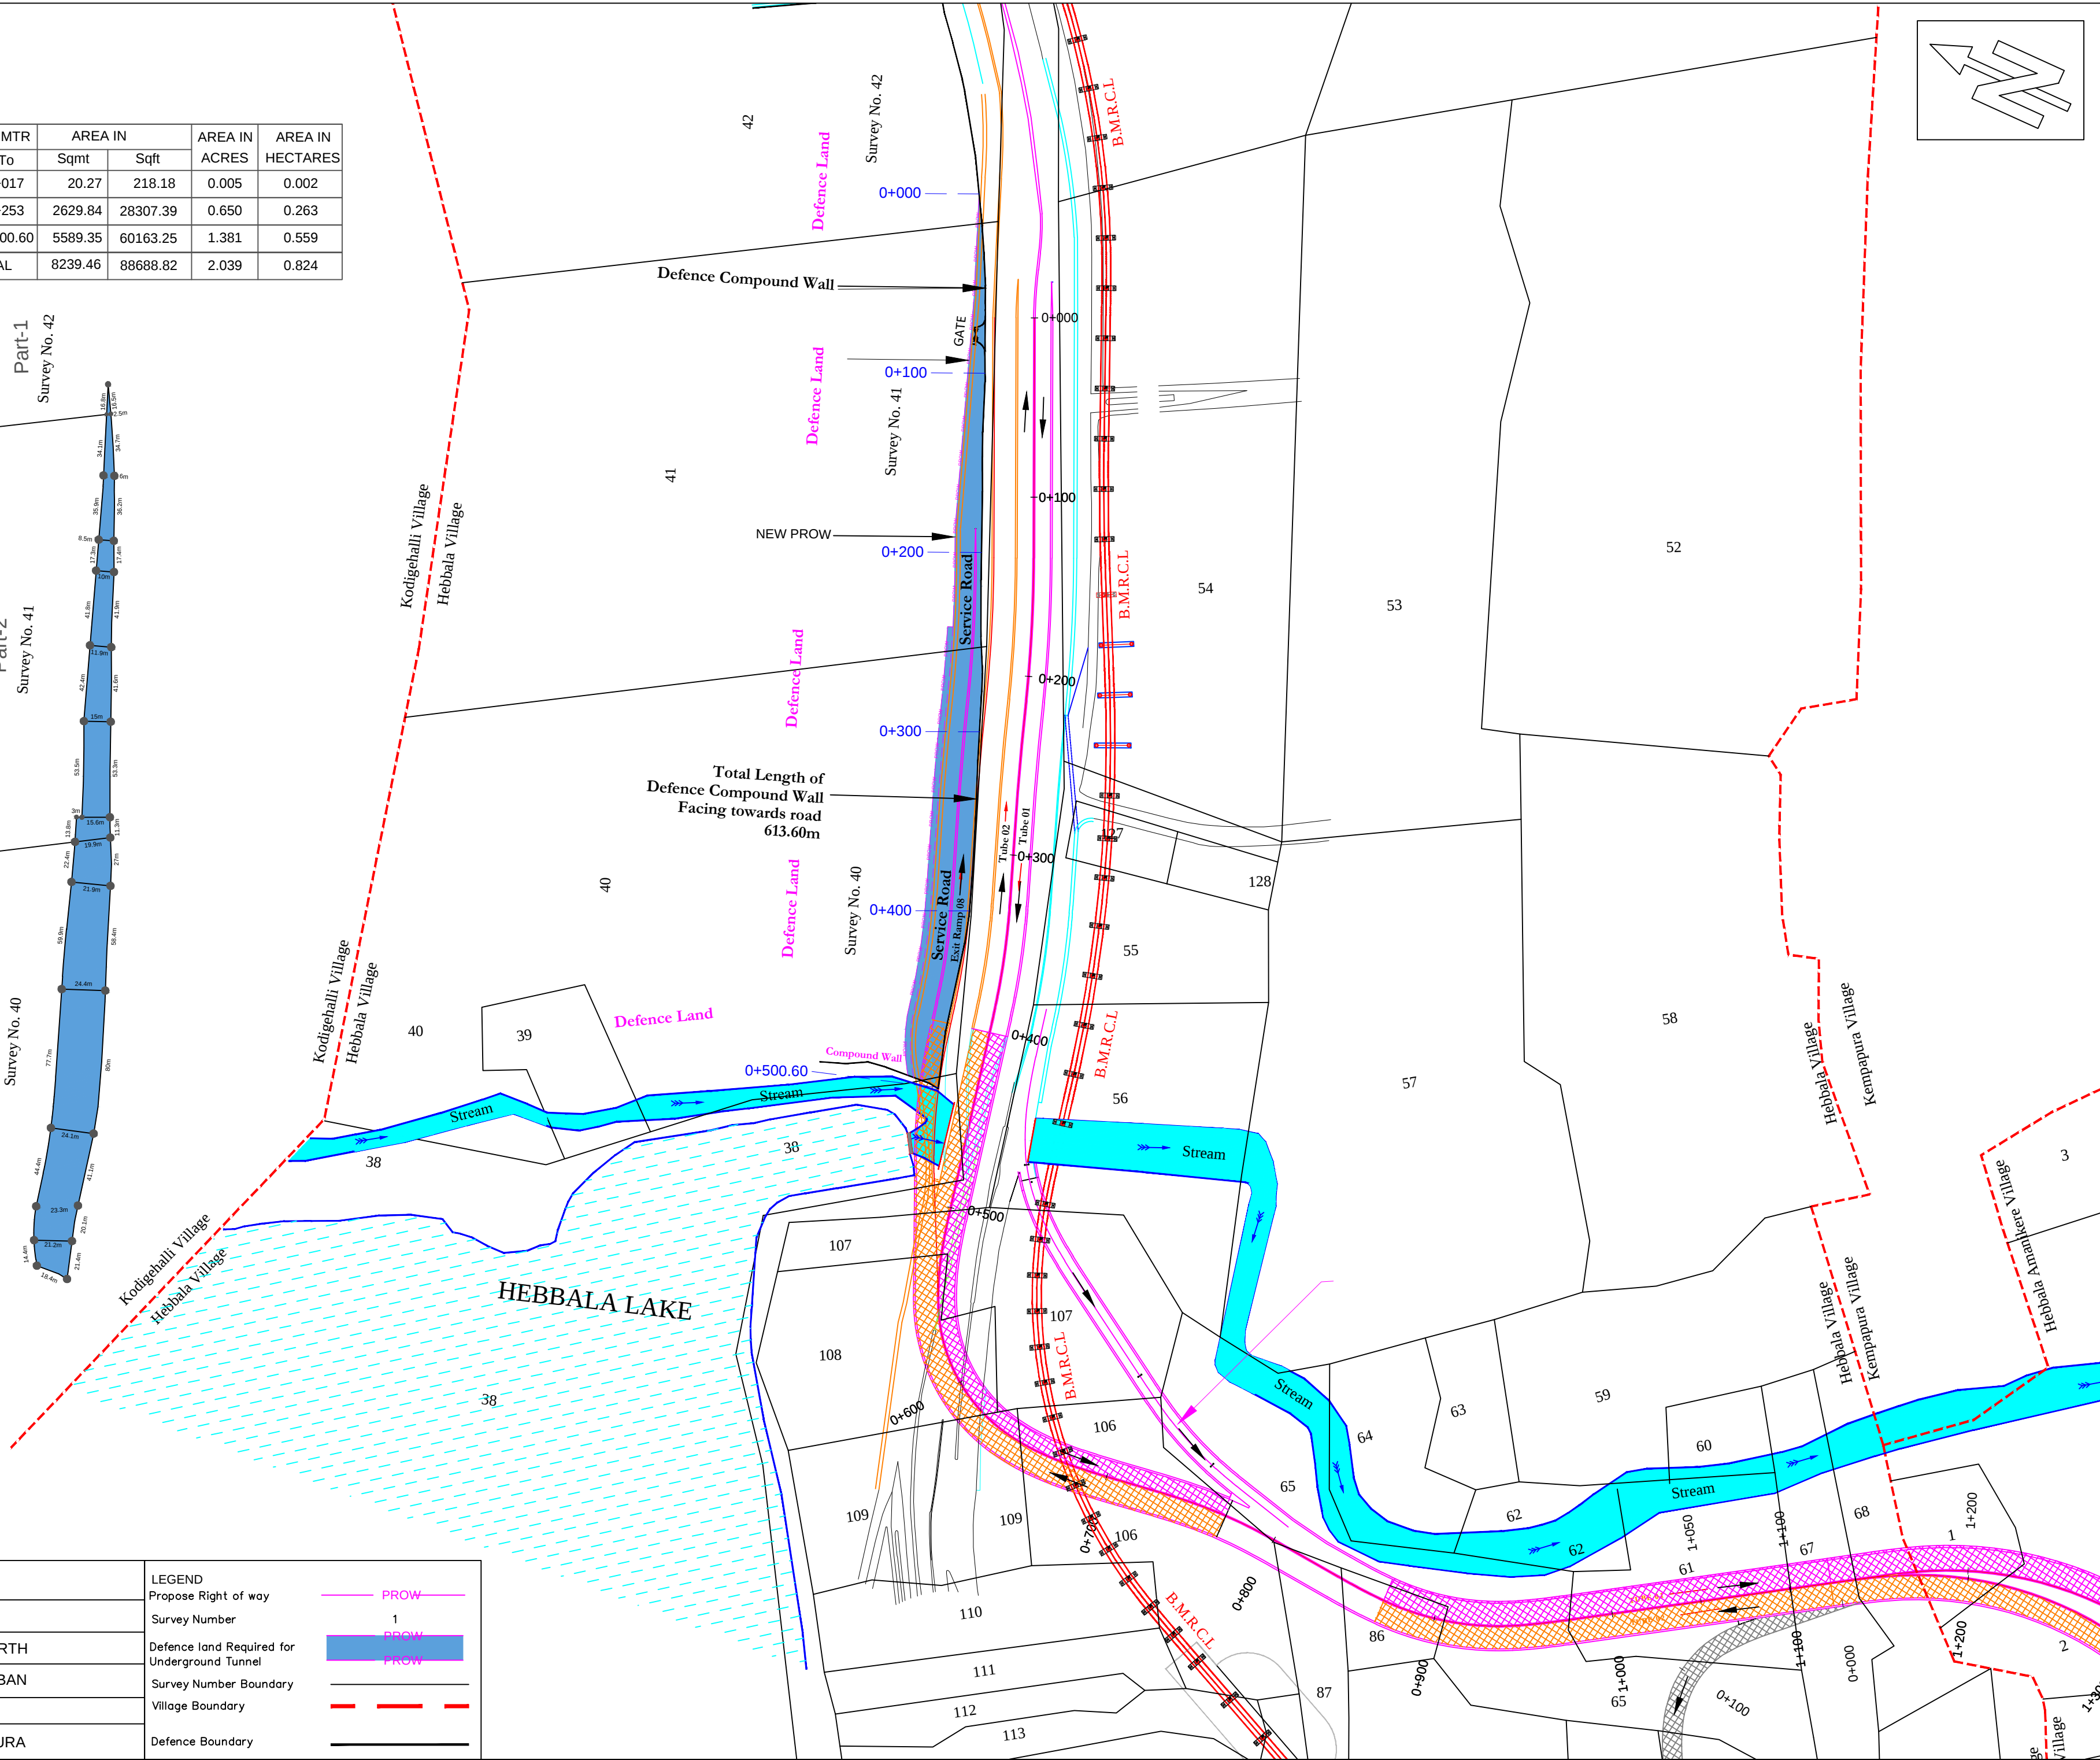


AREA STATEMENT												
PART No.	DISTRICT	TALUK	HOBALI	VILLAGE	SURVEY NUMBER	NATURE OF LAND	CHAINAGE IN MTR		AREA IN		AREA IN ACRES	AREA IN HECTARES
							From	To	Sqmt	Sqft		
1	Bengaluru Urban	Bengaluru North	Kasaba	Hebbala	42	Defence Land	0+00	0+017	20.27	218.18	0.005	0.002
2					41		0+017	0+253	2629.84	28307.39	0.650	0.263
3					40		0+253	0+500.60	5589.35	60163.25	1.381	0.559
							TOTAL		8239.46	88688.82	2.039	0.824

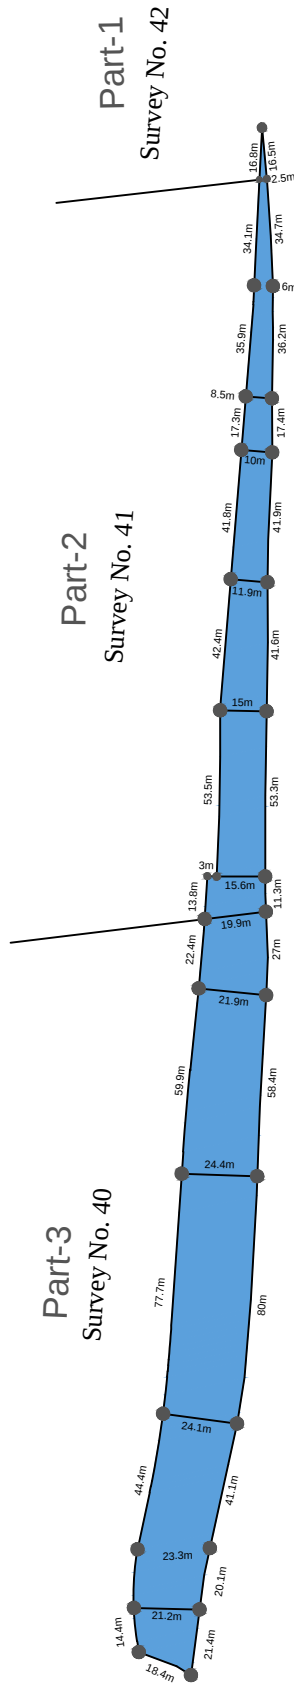

CLIENT:

Bengaluru Smart Infrastructure Limited (B-SMILE)

Office of the Chief Engineer

108, 1st Floor, Annexe-2 Building, BBMP

N.R. Square, Bengaluru - 560002.

PROJECT:

Construction of Underground Vehicular Tunnel

from Hebbala Esteem Mall Junction to Silk Board KSRP Junction

TITLE :

LAND ACQUISITION PLAN (HEBBALA)

DRAWING NO :

SSP/DWG/24-25/002

SHEET NO : 1 OF 1

Date : 30-08-2025

SCALE

1:2000

VILLAGE

HEBBALA

HOBALI

KASABA

TALUK

BENGALURU NORTH

DISTRICT

BENGALURU URBAN

WARD NO

7

WARD NAME

BYATARAYANAPURA

LEGEND

Propose Right of way

Survey Number

Defence land Required for Underground Tunnel

Survey Number Boundary

Village Boundary

Defence Boundary

PROW



PROW

PROW

PROW

PROW

PROW

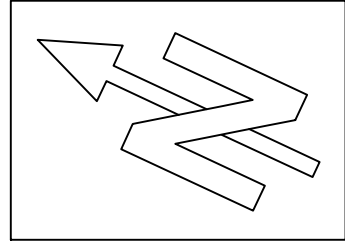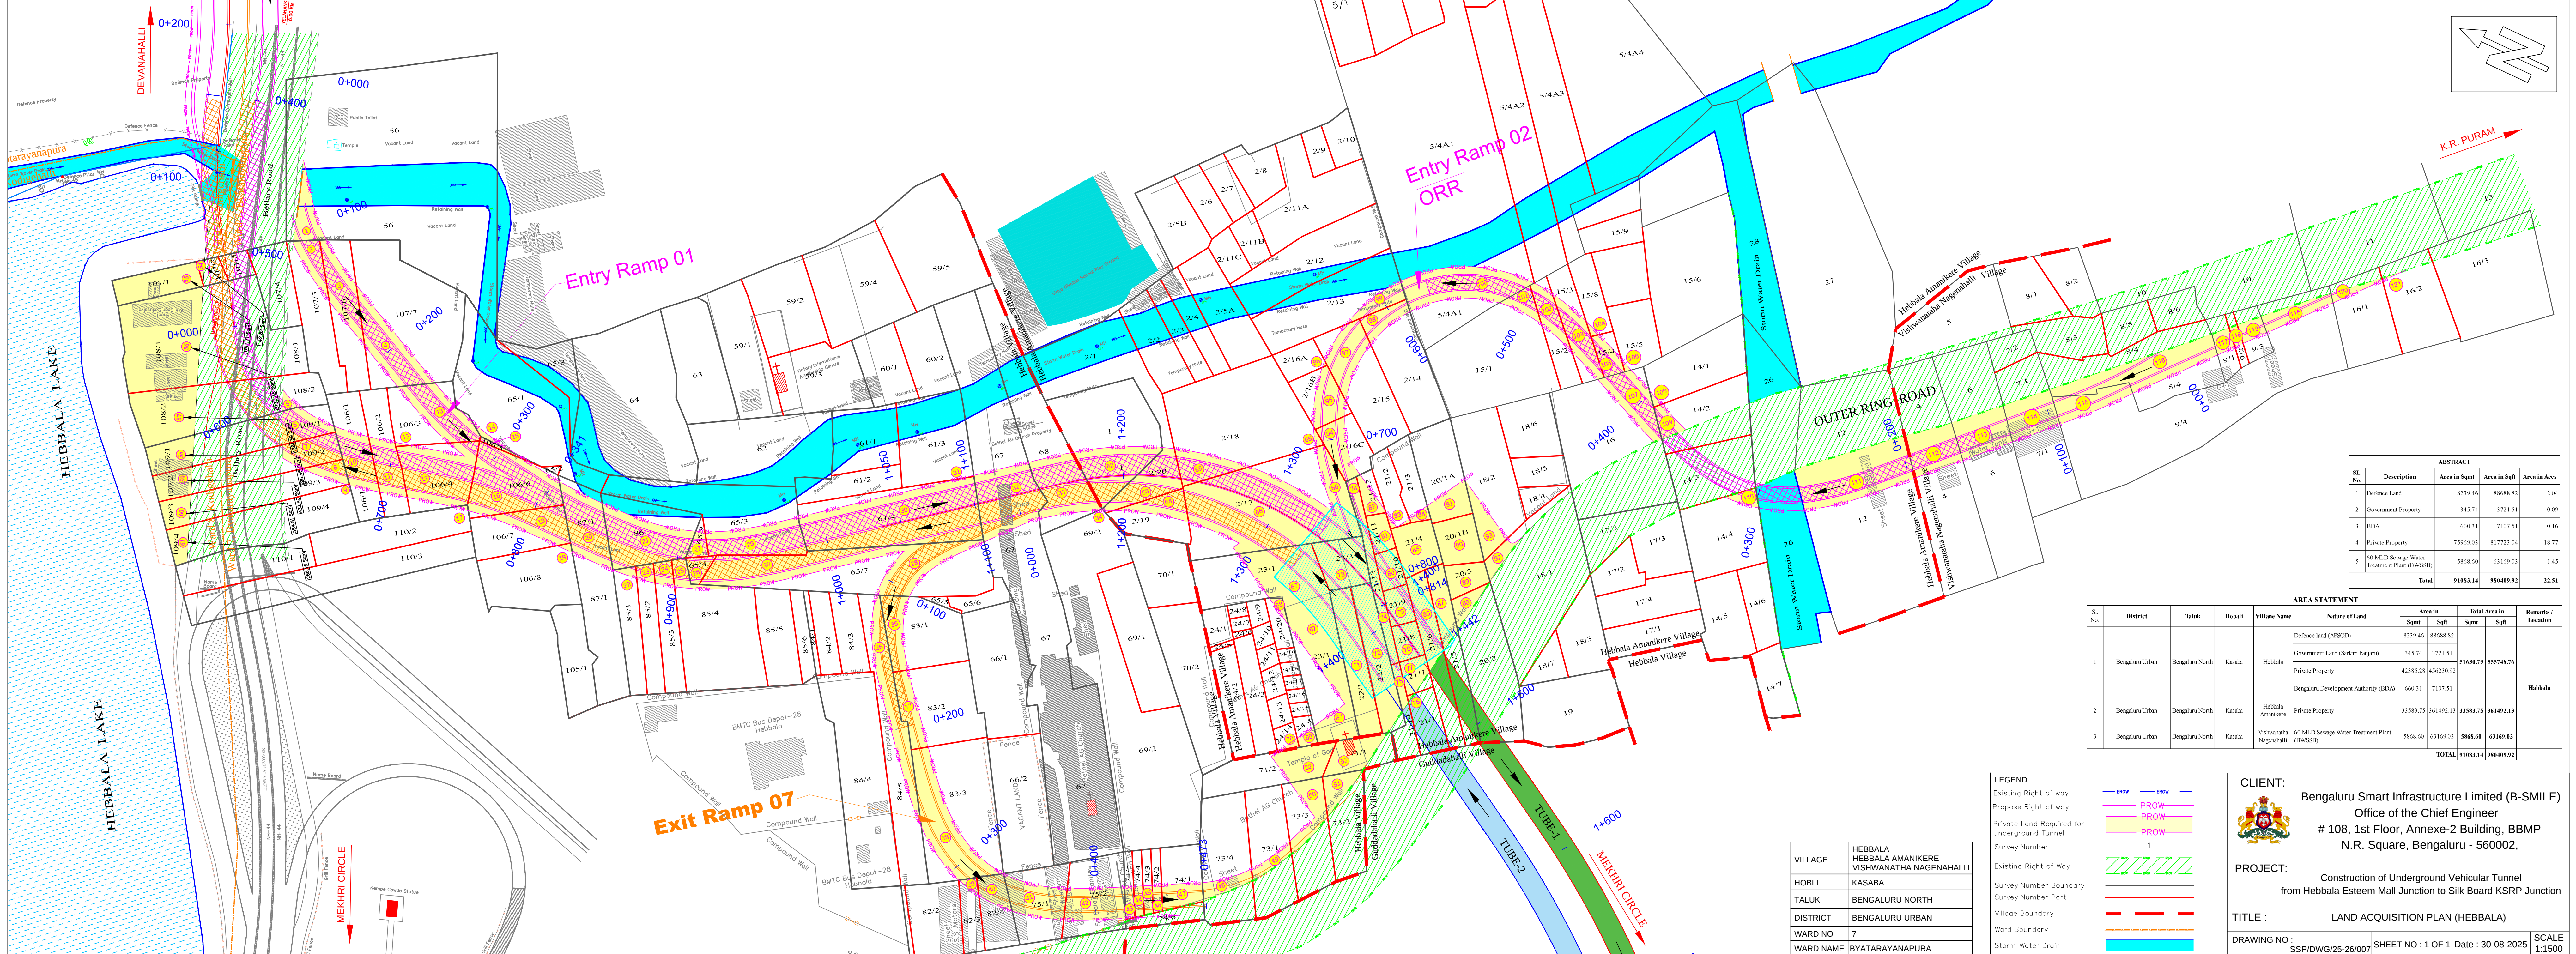


ABSTRACT				
SL. No.	Description	Area in Sqmt	Area in Sqft	Area in Acres
1	Defence Land	8239.46	88688.82	2.04
2	Government Property	345.74	3721.51	0.09
3	BDA	660.31	7107.51	0.16
4	Private Property	75969.03	817723.04	18.77
5	60 MLD Sewage Water Treatment Plant (BWSSB)	5868.60	63169.03	1.45
Total		91083.14	980409.92	22.51

AREA STATEMENT									
Sl. No.	District	Taluk	Hobli	Villane Name	Nature of Land		Area in		Remarks / Location
							Sqmt	Sqft	
1	Bengaluru Urban	Bengaluru North	Kasaba	Hebbala	Defence land (AFSOD)		8239.46	88688.82	Hebbala
					Government Land (Sarkari banjara)		345.74	3721.51	
					Private Property		42385.28	456230.92	
					Bengaluru Development Authority (BDA)		660.31	7107.51	
2	Bengaluru Urban	Bengaluru North	Kasaba	Hebbala Amanikere	Private Property		33583.75	361492.13	33583.75 361492.13
3	Bengaluru Urban	Bengaluru North	Kasaba	Vishwanatha Nagenahalli	60 MLD Sewage Water Treatment Plant (BWSSB)		5868.60	63169.03	5868.60 63169.03
TOTAL							91083.14	980409.92	

VILLAGE	HEBBALA HEBBALA AMANIKERE VISHWANATHA NAGENAHALLI
HOBLI	KASABA
TALUK	BENGALURU NORTH
DISTRICT	BENGALURU URBAN
WARD NO	7
WARD NAME	BYATARAYANAPURA

LEGEND	
Existing Right of way	— EROW — EROW —
Propose Right of way	— PROW — PROW —
Private Land Required for Underground Tunnel	— PROW — PROW —
Survey Number	1
Existing Right of Way	— EROW — EROW —
Survey Number Boundary	— PROW — PROW —
Survey Number Part	— PROW — PROW —
Village Boundary	— PROW — PROW —
Ward Boundary	— PROW — PROW —
Storm Water Drain	— PROW — PROW —

CLIENT:	
Bengaluru Smart Infrastructure Limited (B-SMILE) Office of the Chief Engineer # 108, 1st Floor, Annexe-2 Building, BBMP N.R. Square, Bengaluru - 560002,	
PROJECT:	
Construction of Underground Vehicular Tunnel from Hebbala Esteem Mall Junction to Silk Board KSRP Junction	
TITLE :	
LAND ACQUISITION PLAN (HEBBALA)	
DRAWING NO :	SSP/DWG/25-26/007
SHEET NO :	1 OF 1
Date :	30-08-2025
SCALE	1:1500

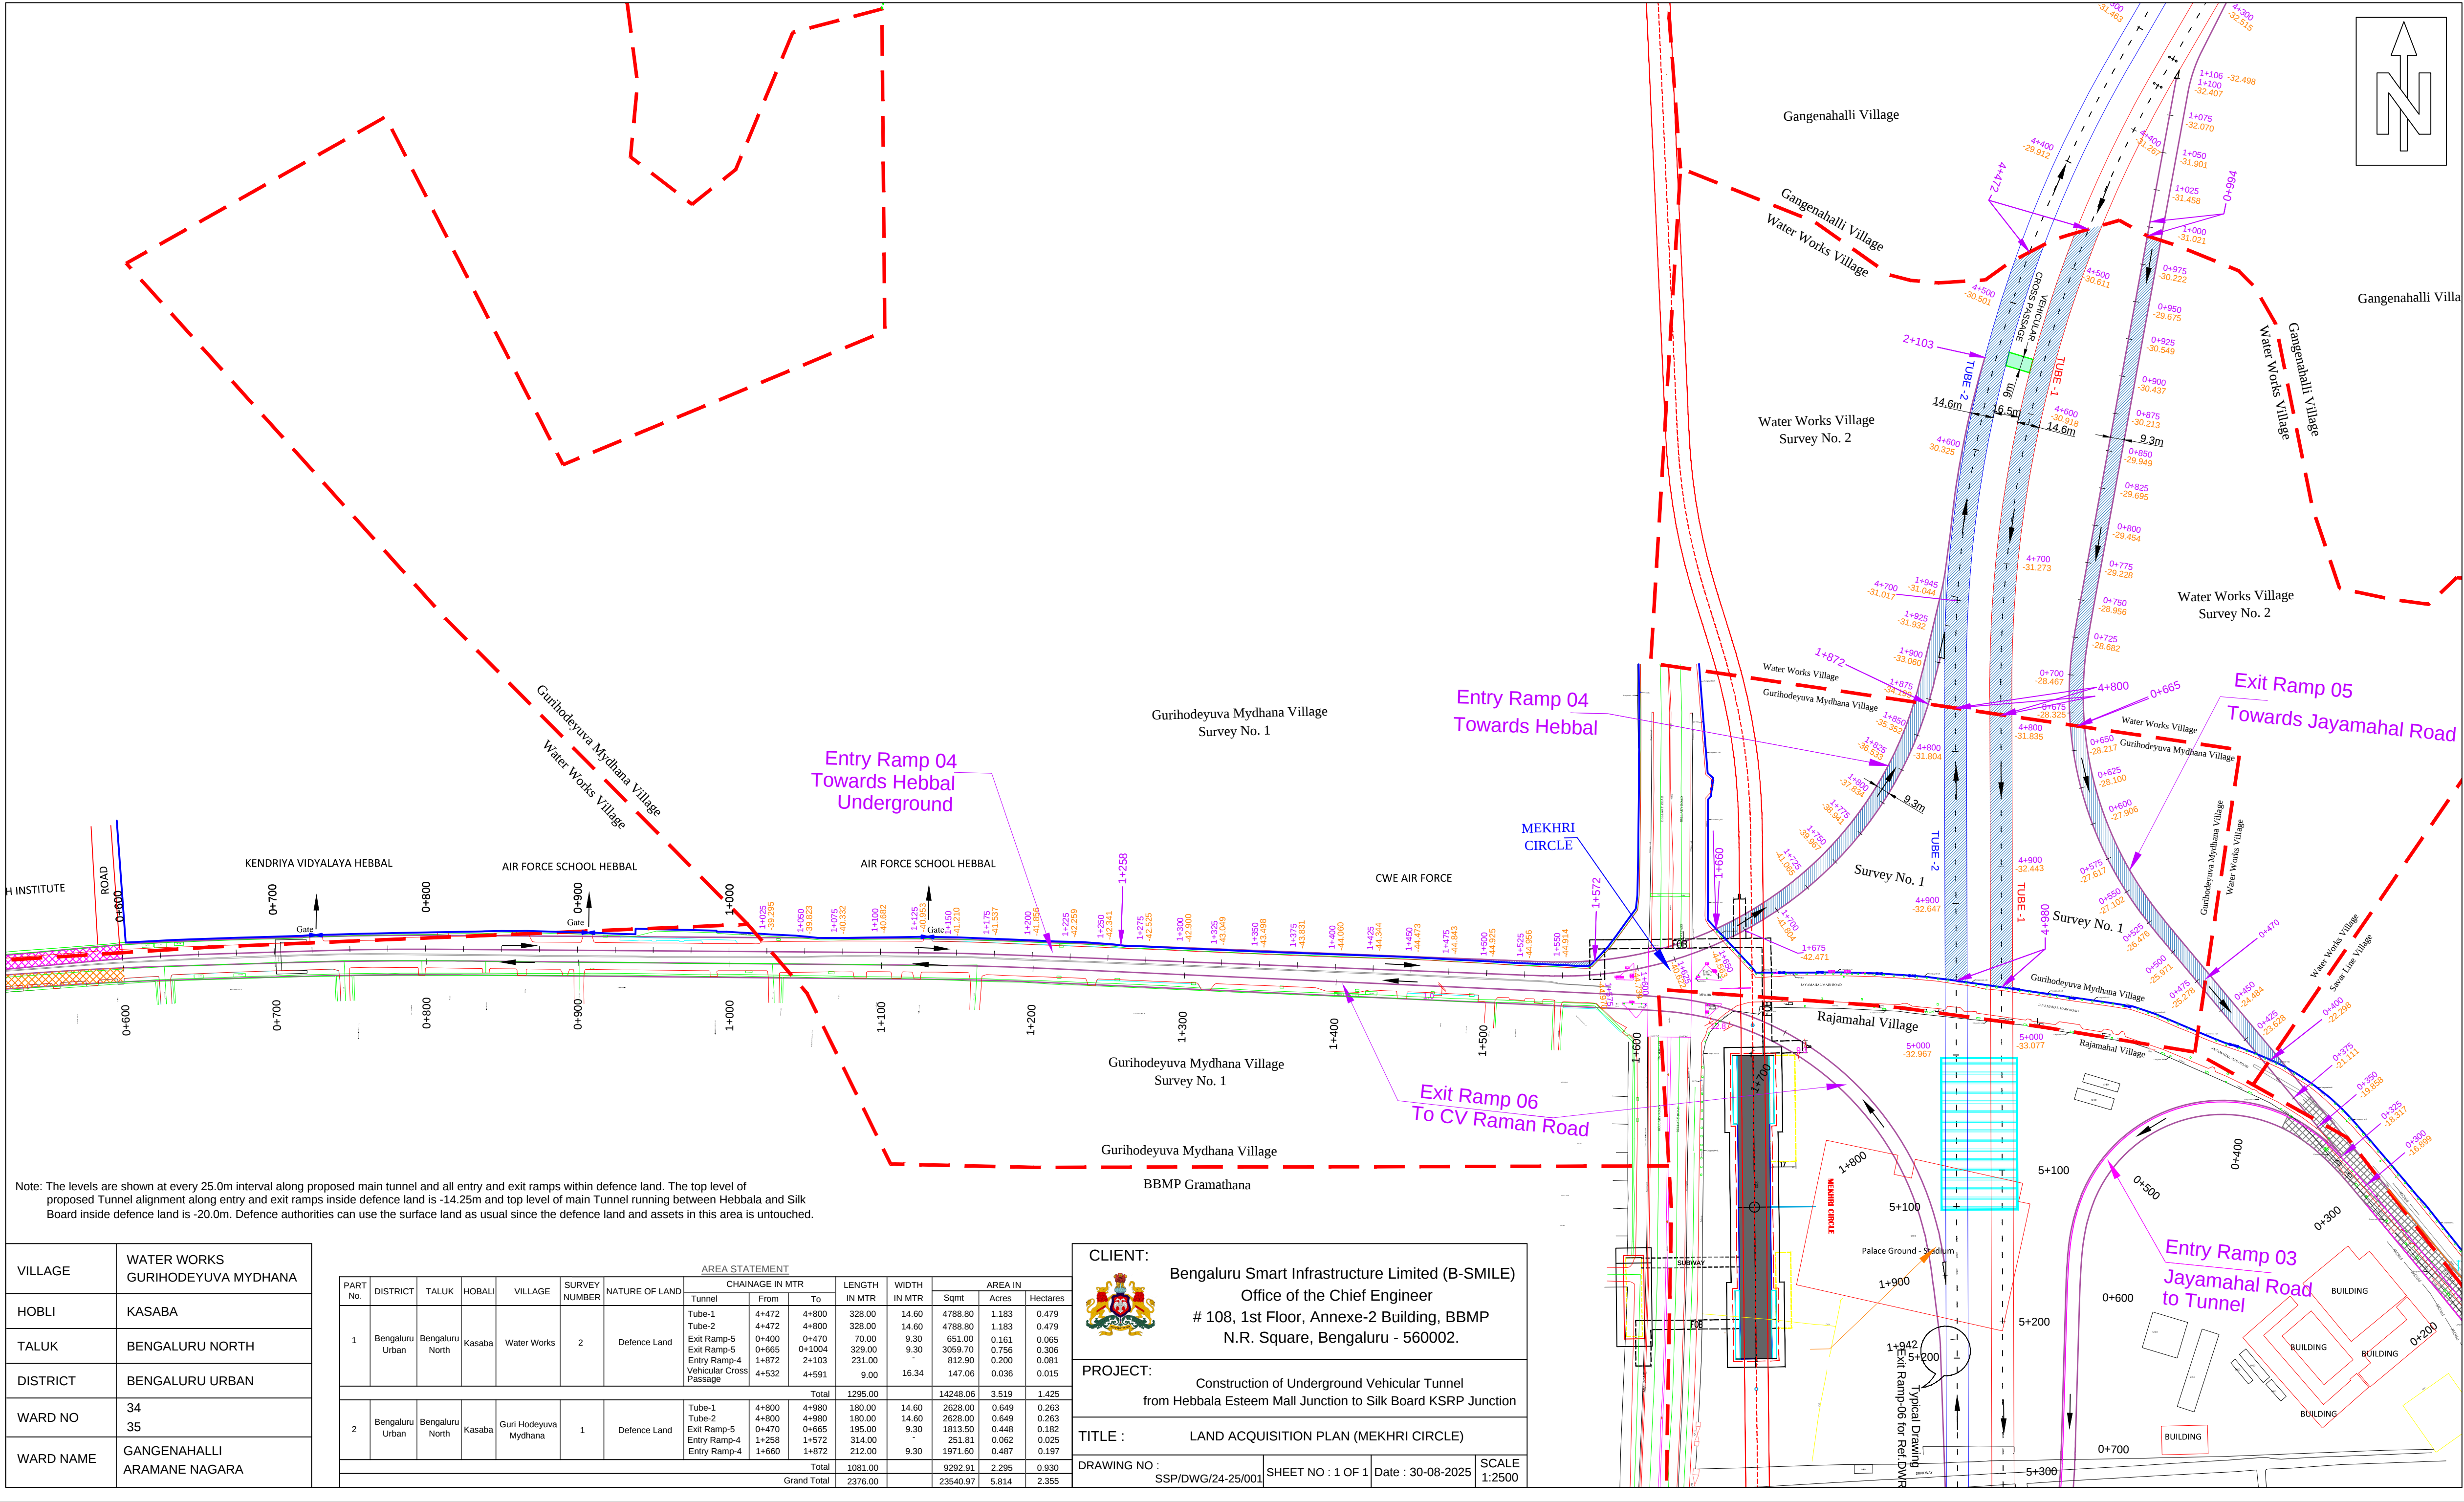

Note: The levels are shown at every 25.0m interval along proposed main tunnel and all entry and exit ramps within defence land. The top level of proposed Tunnel alignment along entry and exit ramps inside defence land is -14.25m and top level of main Tunnel running between Hebbala and Silk Board inside defence land is -20.0m. Defence authorities can use the surface land as usual since the defence land and assets in this area is untouched.

VILLAGE	WATER WORKS GURIHODEYUVA MYDHANA
HOBALI	KASABA
TALUK	BENGALURU NORTH
DISTRICT	BENGALURU URBAN
WARD NO	34 35
WARD NAME	GANGENAHALLI ARAMANE NAGARA

AREA STATEMENT														
PART No.	DISTRICT	TALUK	HOBALI	VILLAGE	SURVEY NUMBER	NATURE OF LAND	CHAINAGE IN MTR			LENGTH IN MTR	WIDTH IN MTR	AREA IN		
							Tunnel	From	To			Sqmt	Acres	Hectares
1	Bengaluru Urban	Bengaluru North	Kasaba	Water Works	2	Defence Land	Tube-1	4+472	4+900	328.00	14.60	4788.80	1.183	0.479
							Tube-2	4+472	4+900	328.00	14.60	4788.80	1.183	0.479
							Exit Ramp-4	0+400	0+470	70.00	9.30	651.00	0.161	0.065
							Exit Ramp-5	0+665	0+1004	329.00	9.30	3059.70	0.756	0.306
							Entry Ramp-4	1+872	2+103	231.00		812.90	0.200	0.081
							4+532	4+591	9.00	16.34	147.06	0.036	0.015	
							Total			1295.00		14248.06	3.519	1.425
2	Bengaluru Urban	Bengaluru North	Kasaba	Guri Hodeyuva Mydhana	1	Defence Land	Tube-1	4+800	4+980	180.00	14.60	2628.00	0.649	0.263
							Tube-2	4+800	4+980	180.00	14.60	2628.00	0.649	0.263
							Exit Ramp-5	0+470	0+665	195.00	9.30	1813.50	0.448	0.182
							Entry Ramp-4	1+258	1+572	314.00		251.81	0.062	0.025
							Entry Ramp-4	1+660	1+872	212.00	9.30	1971.60	0.487	0.197
							Total			1081.00		9292.91	2.295	0.930
Grand Total										2376.00		23540.97	5.814	2.355

CLIENT:
Bengaluru Smart Infrastructure Limited (B-SMILE)
Office of the Chief Engineer
108, 1st Floor, Annexe-2 Building, BBMP
N.R. Square, Bengaluru - 560002.

PROJECT:
Construction of Underground Vehicular Tunnel
from Hebbala Esteem Mall Junction to Silk Board KSRR Junction


TITLE :
LAND ACQUISITION PLAN (MEKHRI CIRCLE)

DRAWING NO :
SSP/DWG/24-25/001

SHEET NO :
1 OF 1

Date :
30-08-2025

SCALE:
1:2500

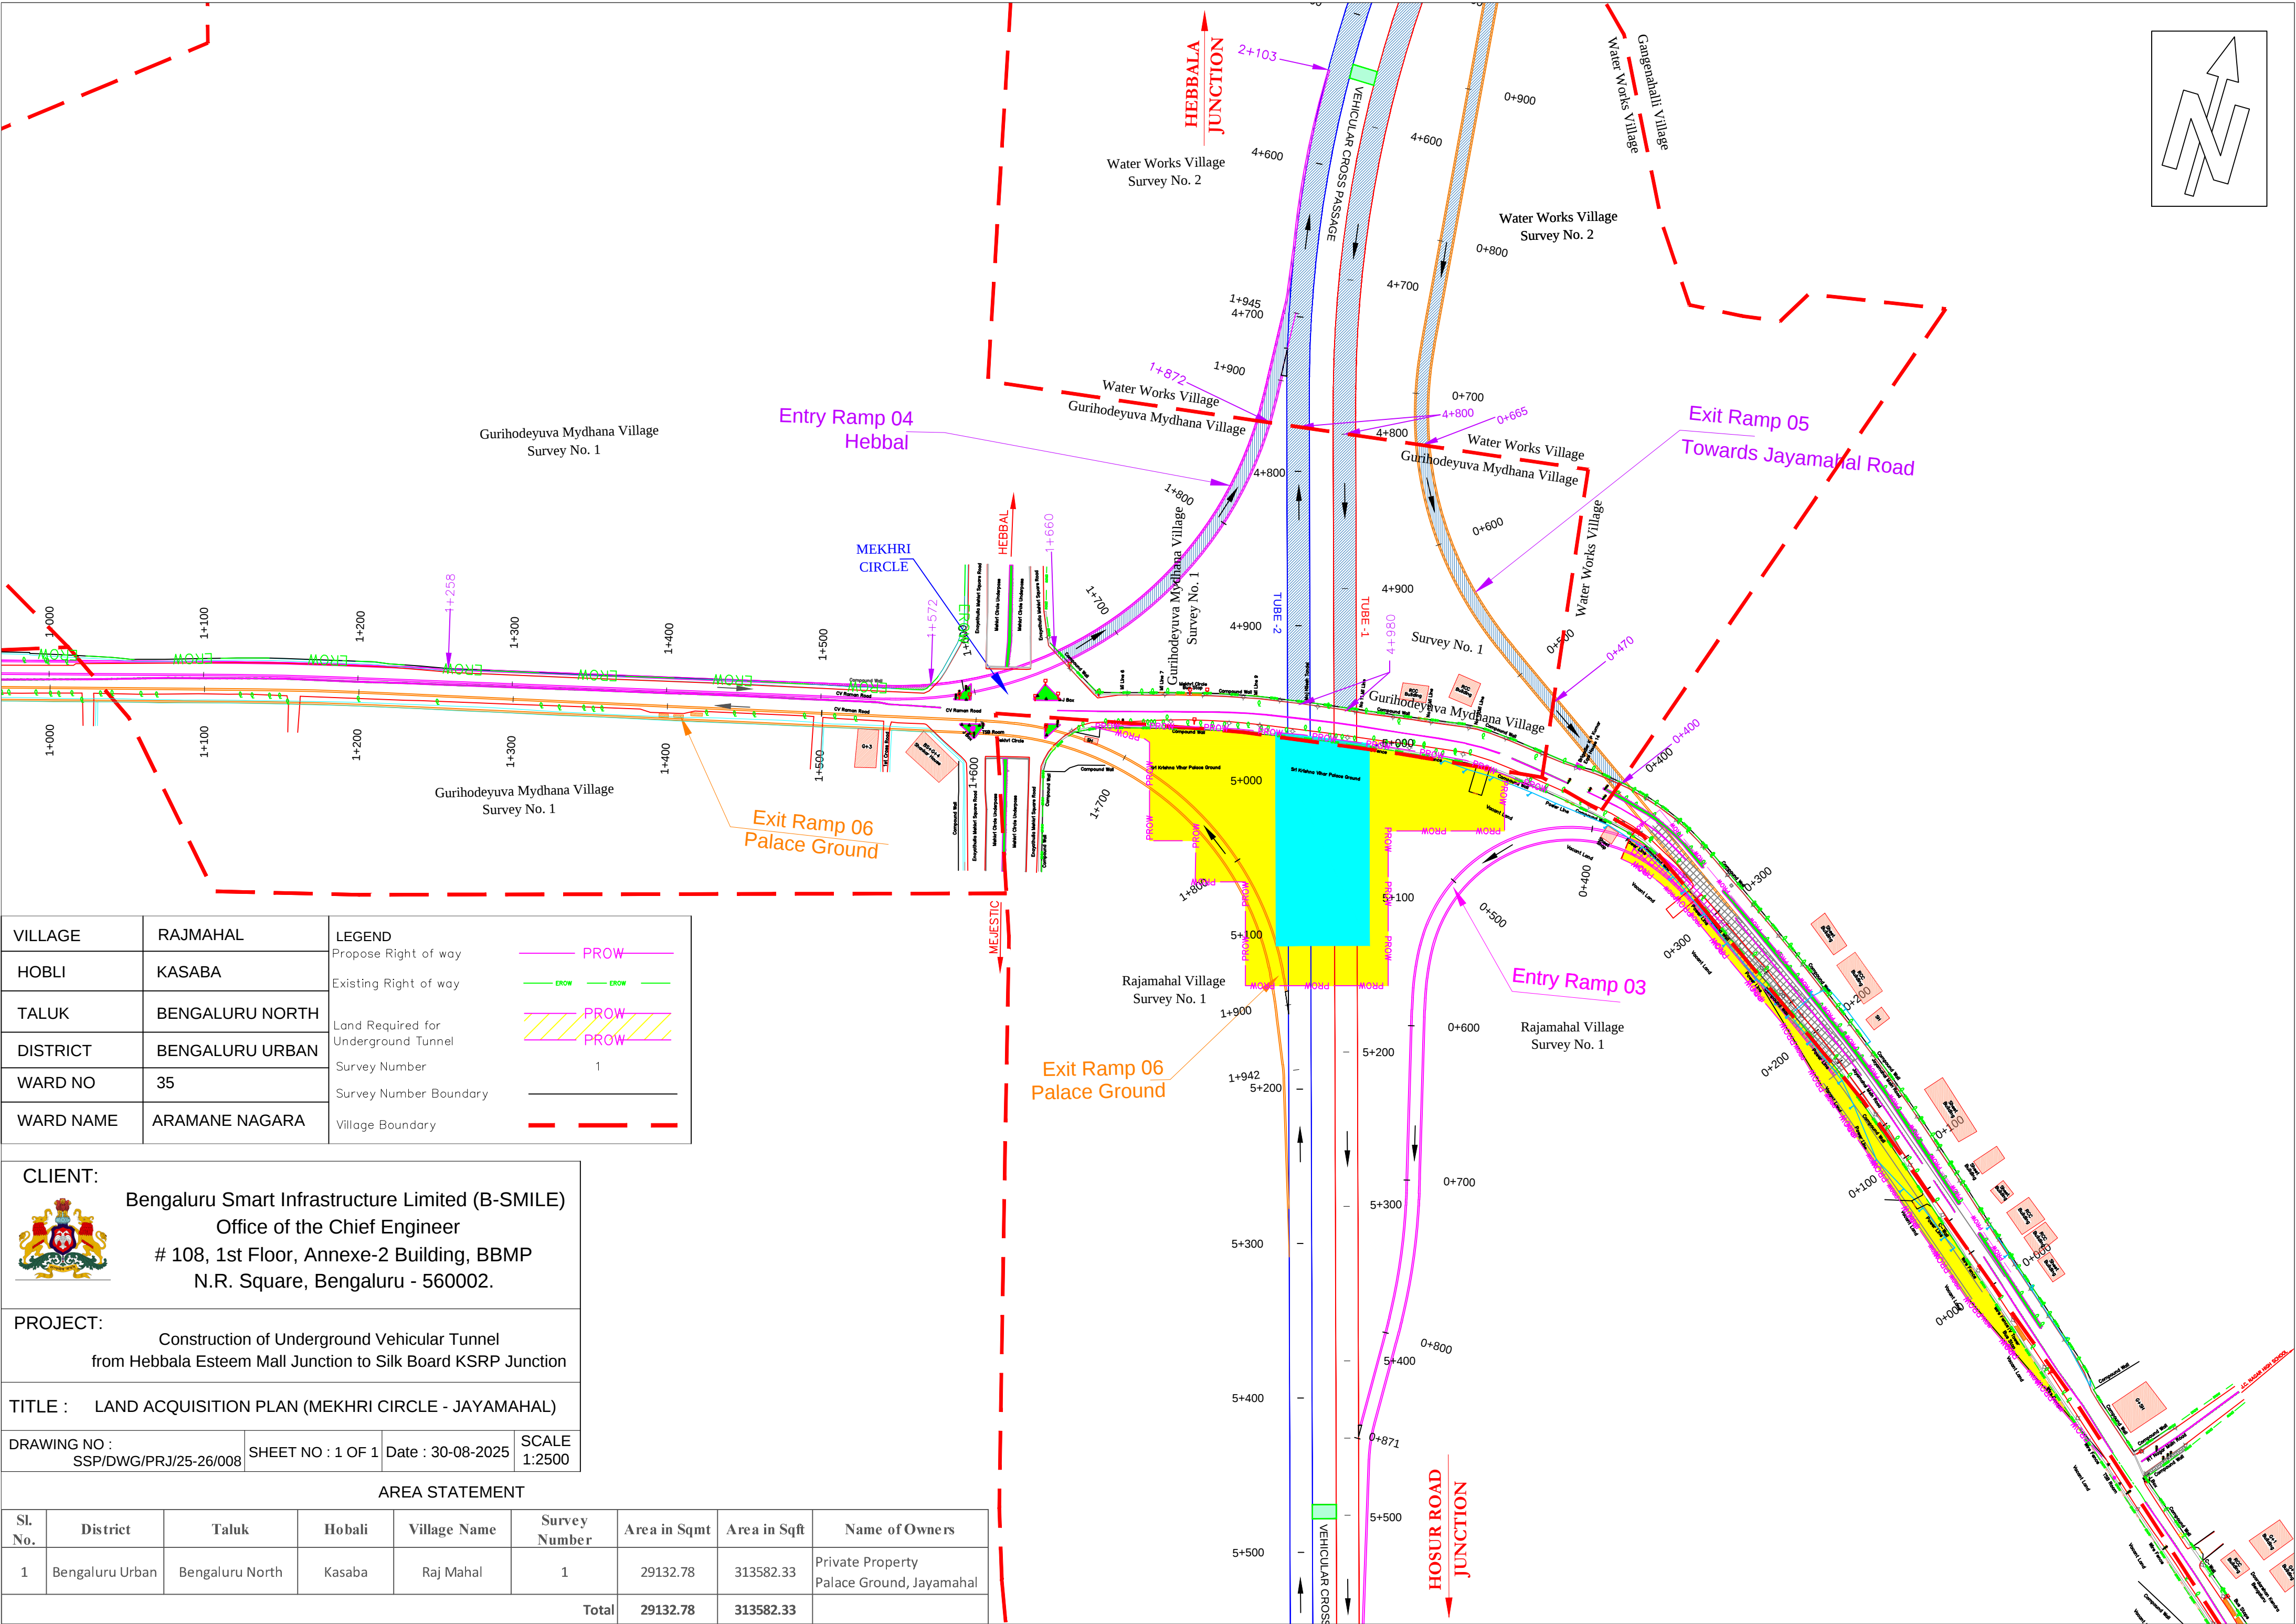

VILLAGE	RAJMAHAL	LEGEND Propose Right of way Existing Right of way Land Required for Underground Tunnel Survey Number Survey Number Boundary Village Boundary PROW EROW PROW PROW
HOBLI	KASABA	
TALUK	BENGALURU NORTH	
DISTRICT	BENGALURU URBAN	
WARD NO	35	
WARD NAME	ARAMANE NAGARA	

CLIENT:



Bengaluru Smart Infrastructure Limited (B-SMILE)

Office of the Chief Engineer

108, 1st Floor, Annexe-2 Building, BBMP

N.R. Square, Bengaluru - 560002.

PROJECT:



Construction of Underground Vehicular Tunnel from Hebbala Esteem Mall Junction to Silk Board KSRP Junction

TITLE :

LAND ACQUISITION PLAN (MEKHRI CIRCLE - JAYAMAHAL)

DRAWING NO : SSP/DWG/PRJ/25-26/008	SHEET NO : 1 OF 1	Date : 30-08-2025	SCALE 1:2500
---------------------------------------	-------------------	-------------------	-----------------

AREA STATEMENT								
Sl. No.	District	Taluk	Hobali	Village Name	Survey Number	Area in Sqmt	Area in Sqft	Name of Owners
1	Bengaluru Urban	Bengaluru North	Kasaba	Raj Mahal	1	29132.78	313582.33	Private Property Palace Ground, Jayamahal
Total						29132.78	313582.33	

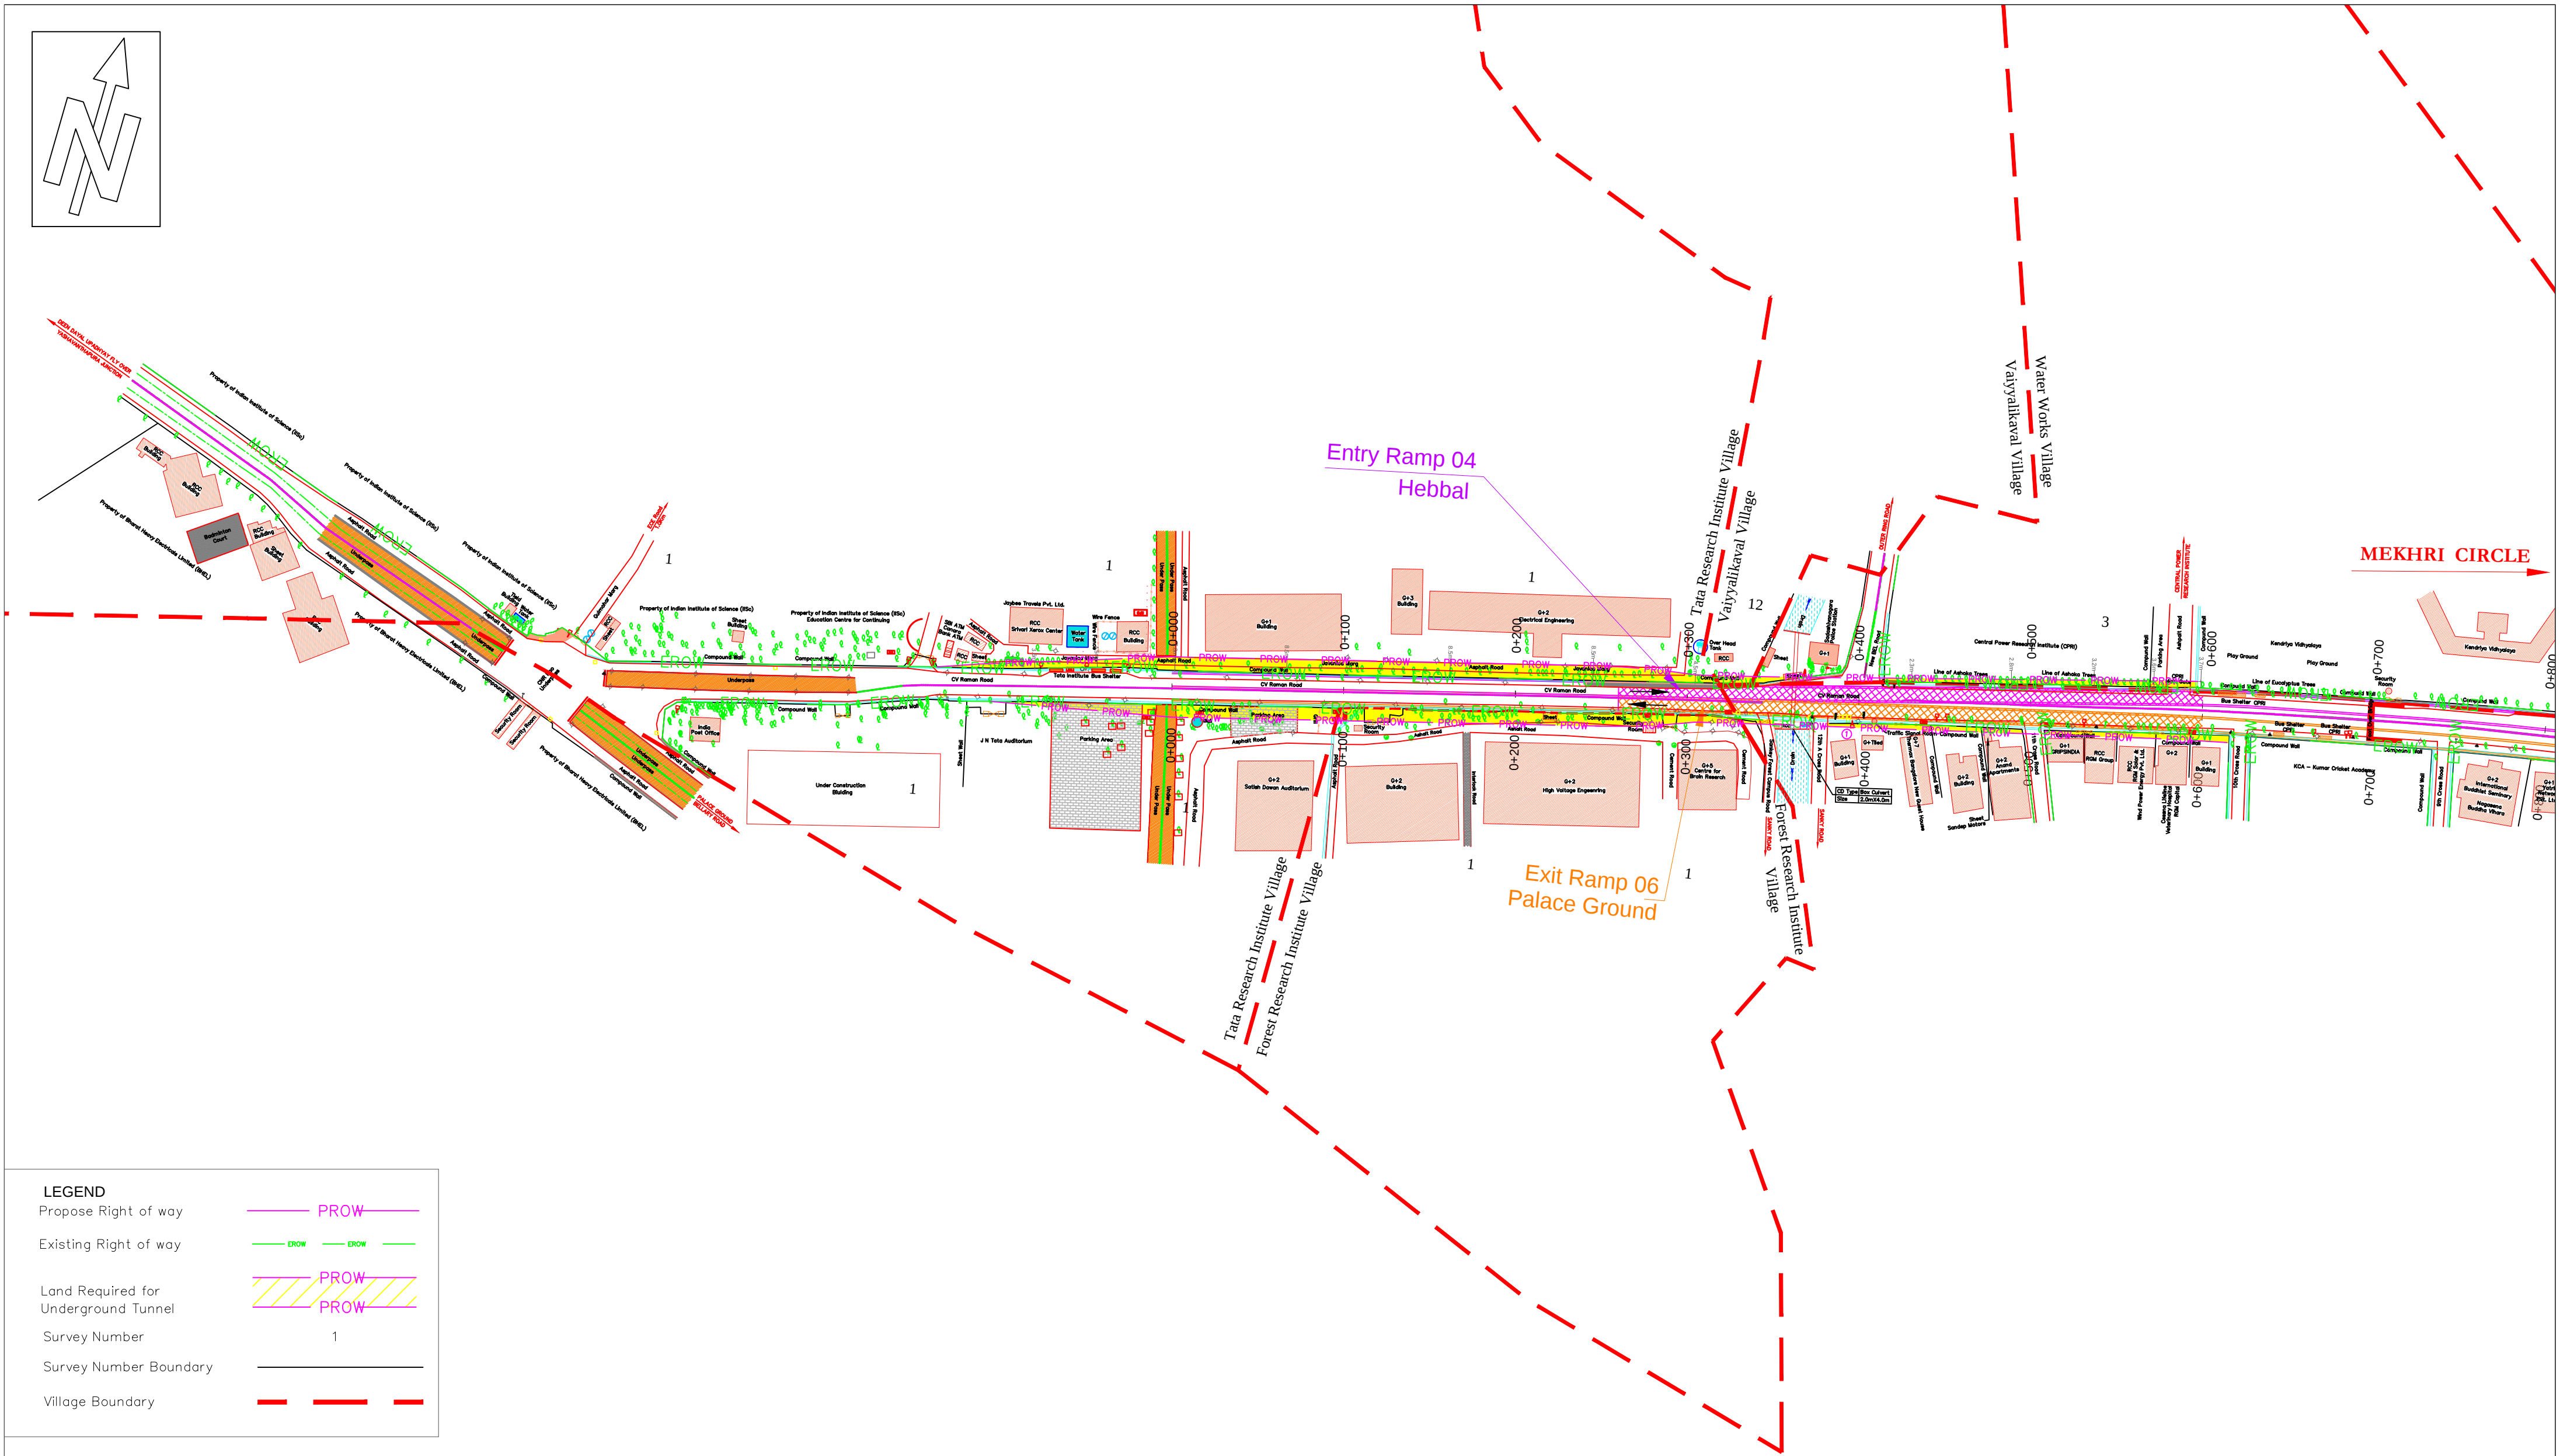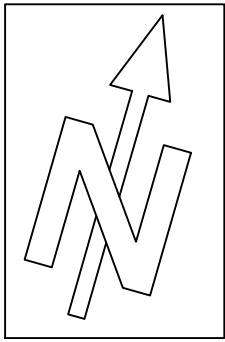

VILLAGE	TATA RESEARCH INSTITUTE FOREST RESEARCH INSTITUTE WATER WORKS
HOBLI	KASABA
TALUK	BENGALURU NORTH
DISTRICT	BENGALURU URBAN
WARD NO	35
WARD NAME	ARAMANE NAGARA

Sl. No.	District	Taluk	Hobali	Villane Name	Nature of Land	Area in		Remarks / Location
						Sqmt	Sqft	
1	Bengaluru Urban	Bengaluru North	Kasaba	Tata Research Institute	Government Proptry Indian Institute of Science	4179.47	44987.40	Mekhri Circle CV Raman Road
2	Bengaluru Urban	Bengaluru North	Kasaba	Vaiyyalikaval	Government Proptry Indian Institute of Science	100.33	1079.94	
3	Bengaluru Urban	Bengaluru North	Kasaba	Water Works	Government Proptry Sadashivanagara Police Station Central Power research Institute	590.58	6356.94	
4	Bengaluru Urban	Bengaluru North	Kasaba	Forest Research Institute	Government Proptry Forest Research Institute	1631.77	17564.21	
5	Bengaluru Urban	Bengaluru North	-	Bengaluru City	Private Property	634.19	6826.36	
TOTAL						7136.34	76814.85	

CLIENT:



Bengaluru Smart Infrastructure Limited (B-SMILE)
Office of the Chief Engineer
108, 1st Floor, Annexe-2 Building, BBMP
N.R. Square, Bengaluru - 560002.

PROJECT:

Construction of Underground Vehicular Tunnel
from Hebbala Esteem Mall Junction to Silk Board KSRP Junction


TITLE : LAND ACQUISITION PLAN (MEKHRI CIRCLE - CV RAMAN ROAD)

DRAWING NO :
SSP/DWG/PRJ/2025-26/011

SHEET NO : 1 OF 1

Date : 30-08-2025

SCALE
1:2500

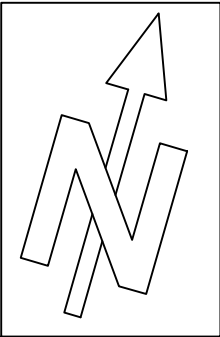

LEGEND

Propose Right of way

EROW

Existing Right of way

EROW

Land Required for Underground Tunnel

PROW

PROW

Survey Number

1

Existing Right of Way

EROW

EROW

Survey Number Boundary

Village Boundary

CLIENT:



Bengaluru Smart Infrastructure Limited (B-SMILE)

Office of the Chief Engineer

108, 1st Floor, Annexe-2 Building, BBMP

N.R. Square, Bengaluru - 560002.

PROJECT:

Construction of Underground Vehicular Tunnel from Hebbala Esteem Mall Junction to Silk Board KSRP Junction

TITLE :



LAND ACQUISITION PLAN (RACE COURSE)


DRAWING NO : SSP/DWG/PRJ/25-26/010

SHEET NO : 1 OF 1

Date : 30-08-2025

SCALE 1:2500

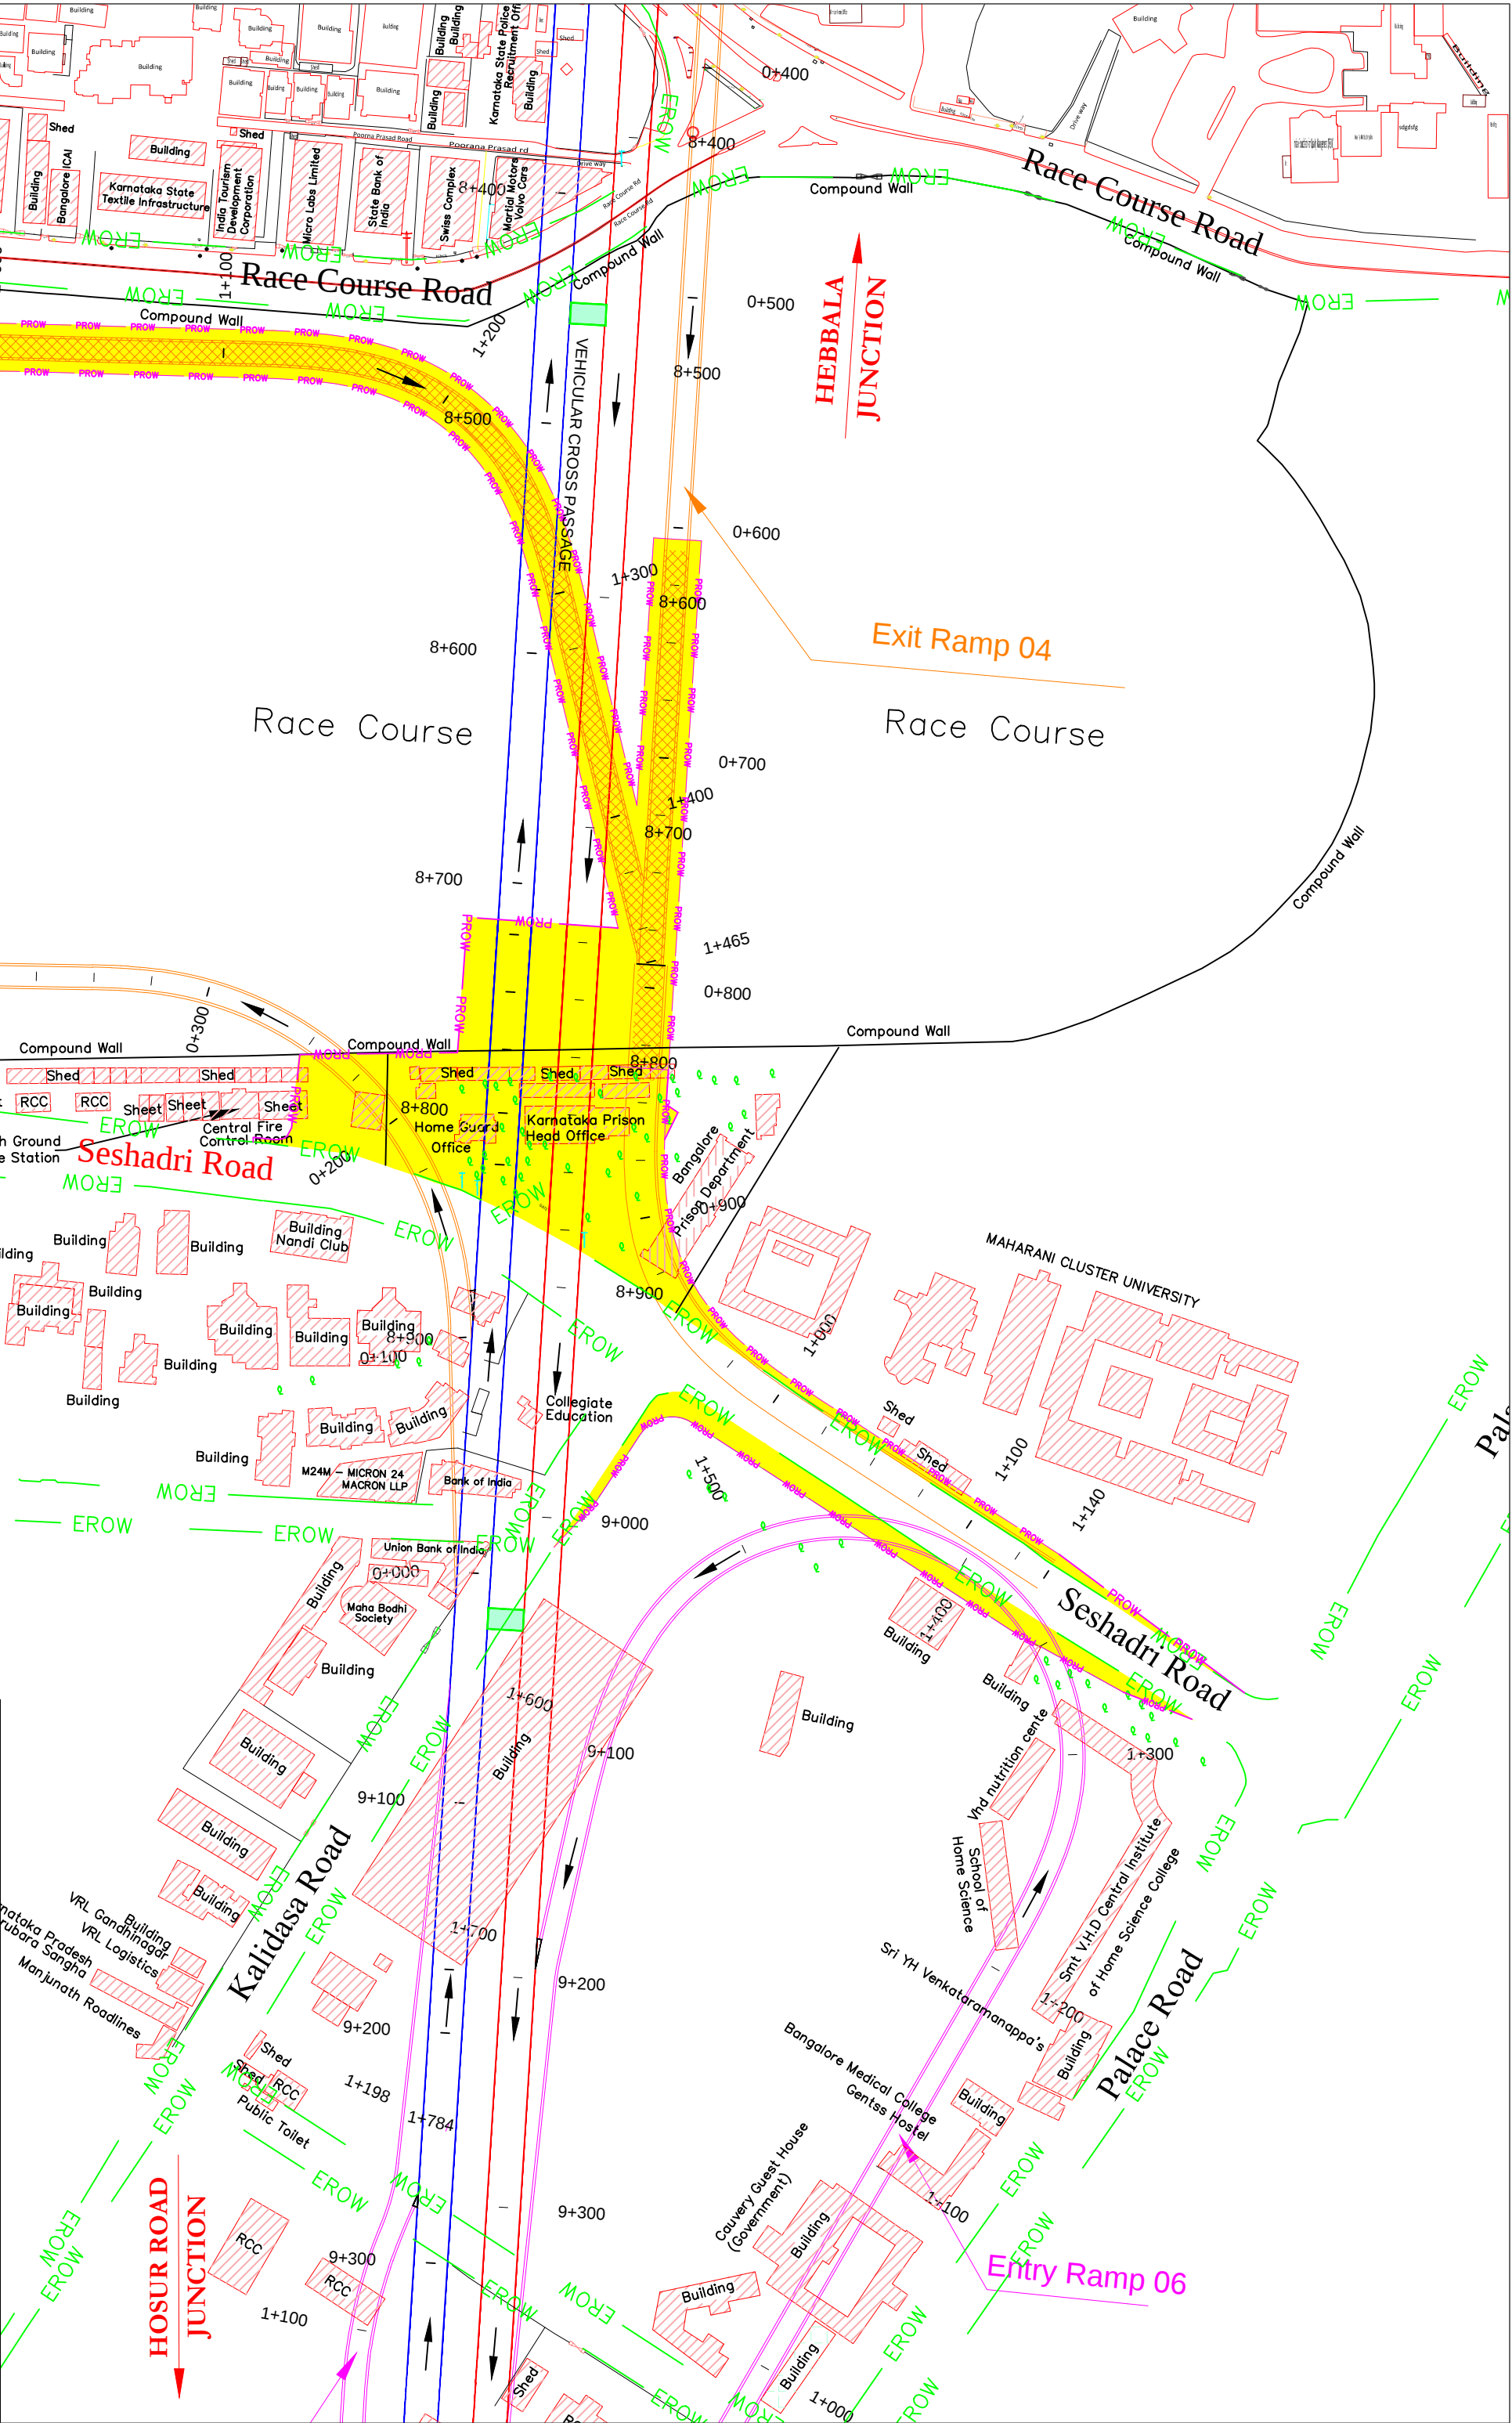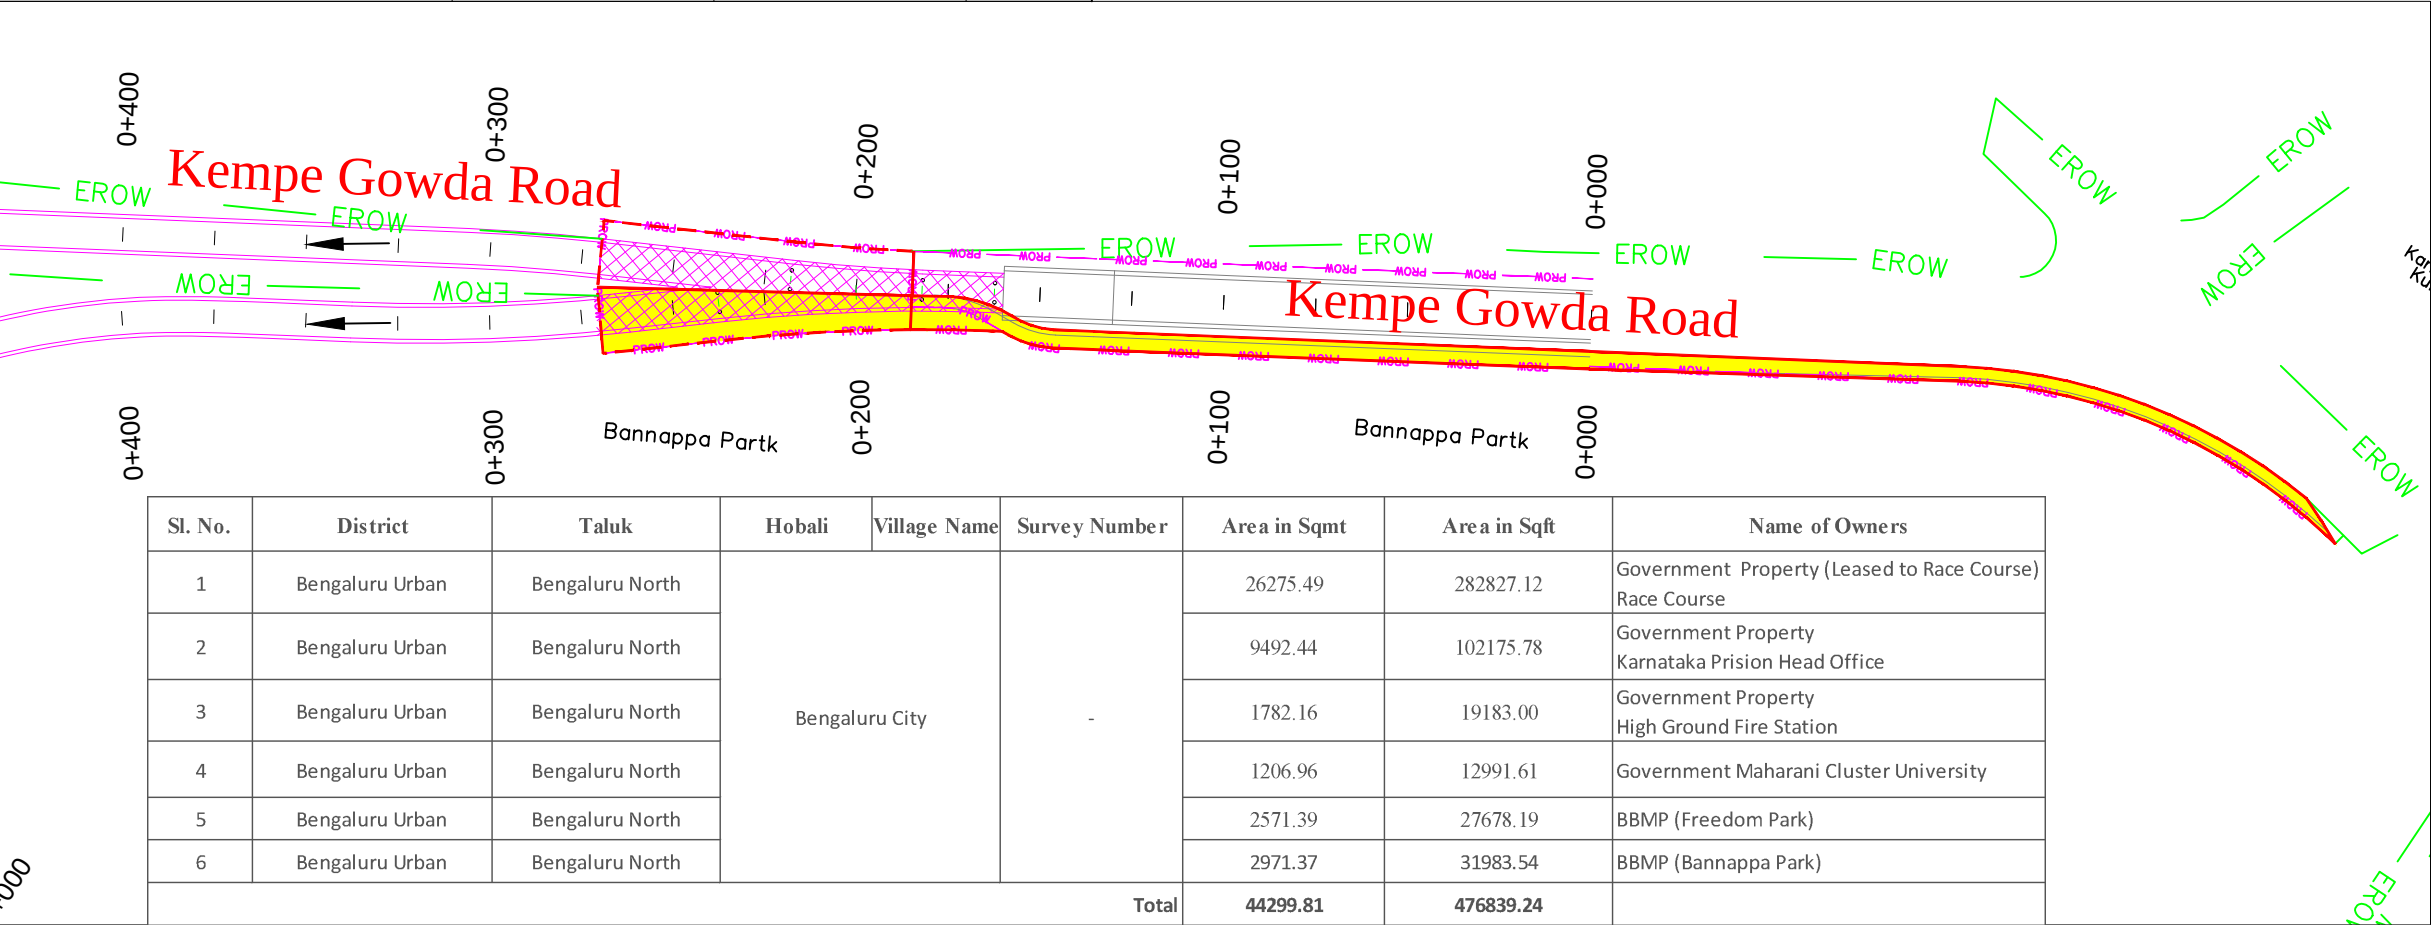

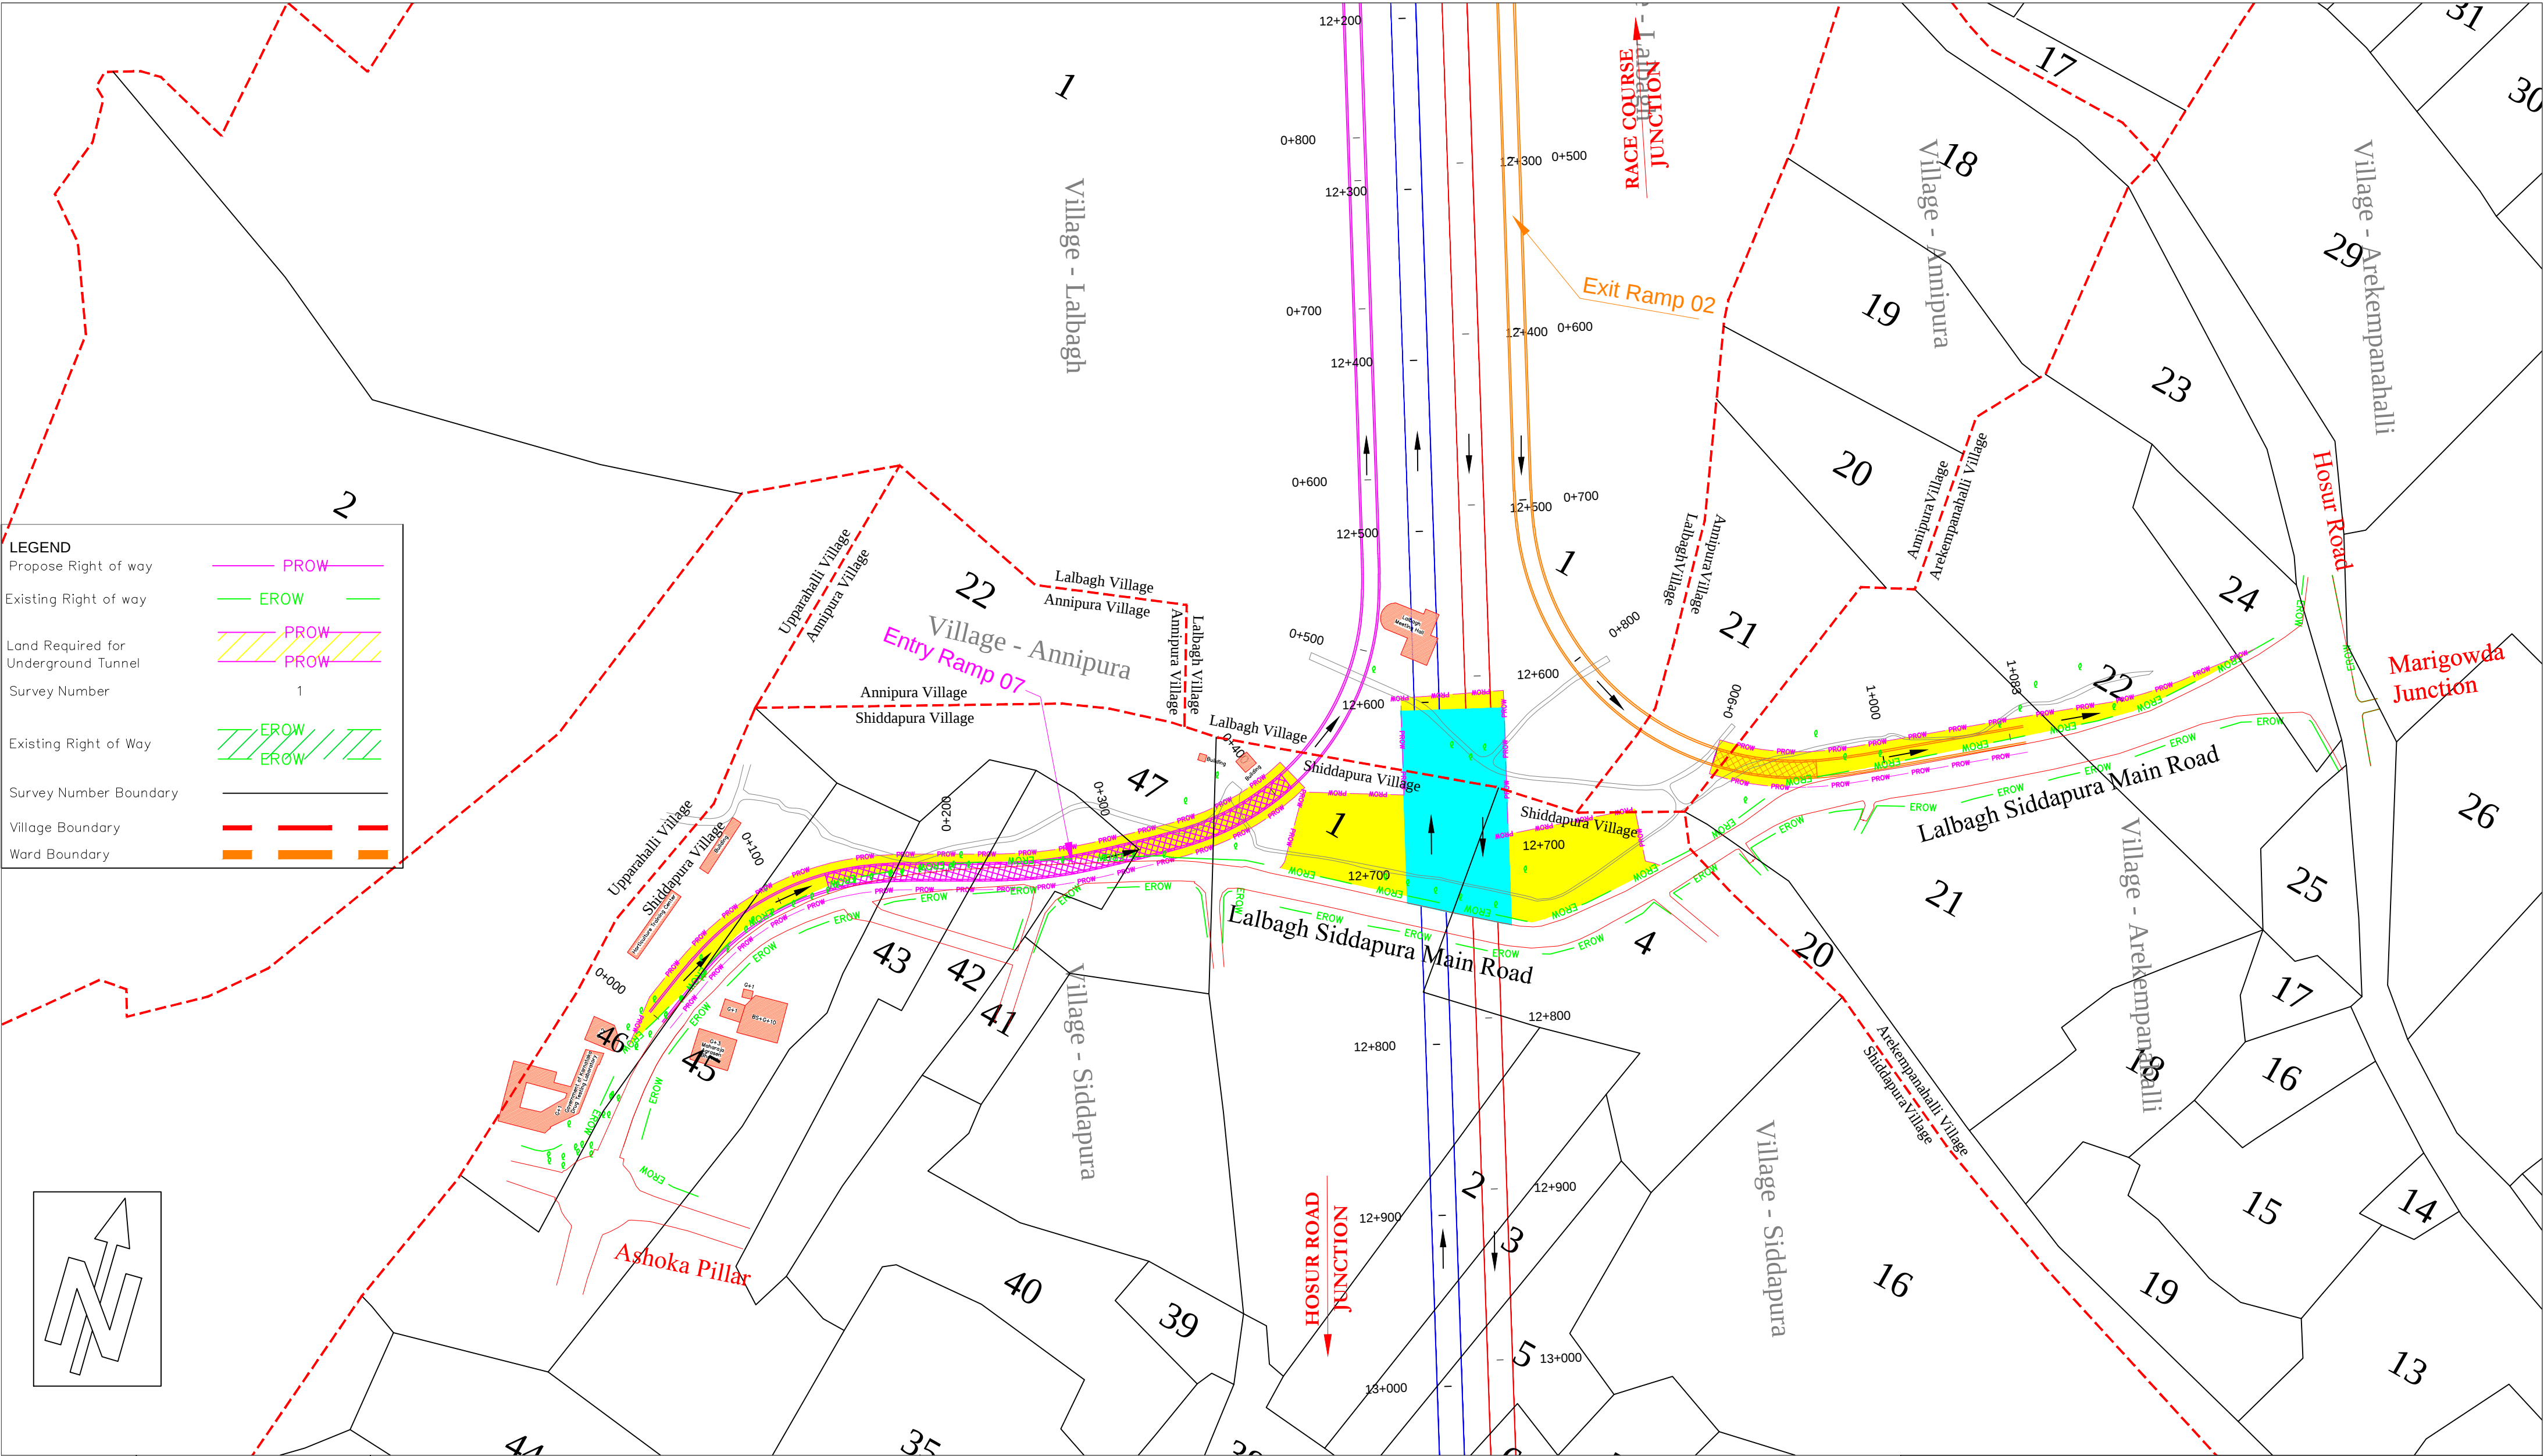

VILLAGE	LALBAGH ANNIPURA AREKEMPANAHALLI SHIDDAPURA
HOBLI	KASABA
TALUK	BENGALURU NORTH
DISTRICT	BENGALURU URBAN
WARD NO	143
WARD NAME	VISHWESHWARA PURAM

ABSTRACT										
Sl. No.	District	Taluk	Hobali	Villane Name	Nature of Land	Area in		Total Area in		Remarks / Location
						Sqmt	Sqft	Sqmt	Sqft	
1	Bengaluru Urban	Bengaluru North	Kasaba	Lalbagh	Government Property Lalbagh	3000.75	32299.77	23806.33	256248.96	Lalbagh
2	Bengaluru Urban	Bengaluru North	Kasaba	Annipura	Government Property Lalbagh	143.69	1546.66			
3	Bengaluru Urban	Bengaluru North	Kasaba	Arekempannahalli	Government Property Lalbagh	3544.20	38149.41			
4	Bengaluru Urban	Bengaluru North	Kasaba	Shiddapura	Government Property Lalbagh	17117.69	184253.10			

CLIENT:



Bengaluru Smart Infrastructure Limited (B-SMILE)
Office of the Chief Engineer
108, 1st Floor, Annexe-2 Building, BBMP
N.R. Square, Bengaluru - 560002.

PROJECT:

Construction of Underground Vehicular Tunnel
from Hebbala Esteem Mall Junction to Silk Board KSRP Junction

TITLE :

LAND ACQUISITION PLAN (LALBAGH)

DRAWING NO :

SSP/DWG/24-25/002

SHEET NO :


1 OF 1

Date :

30-08-2025

SCALE

1:2500

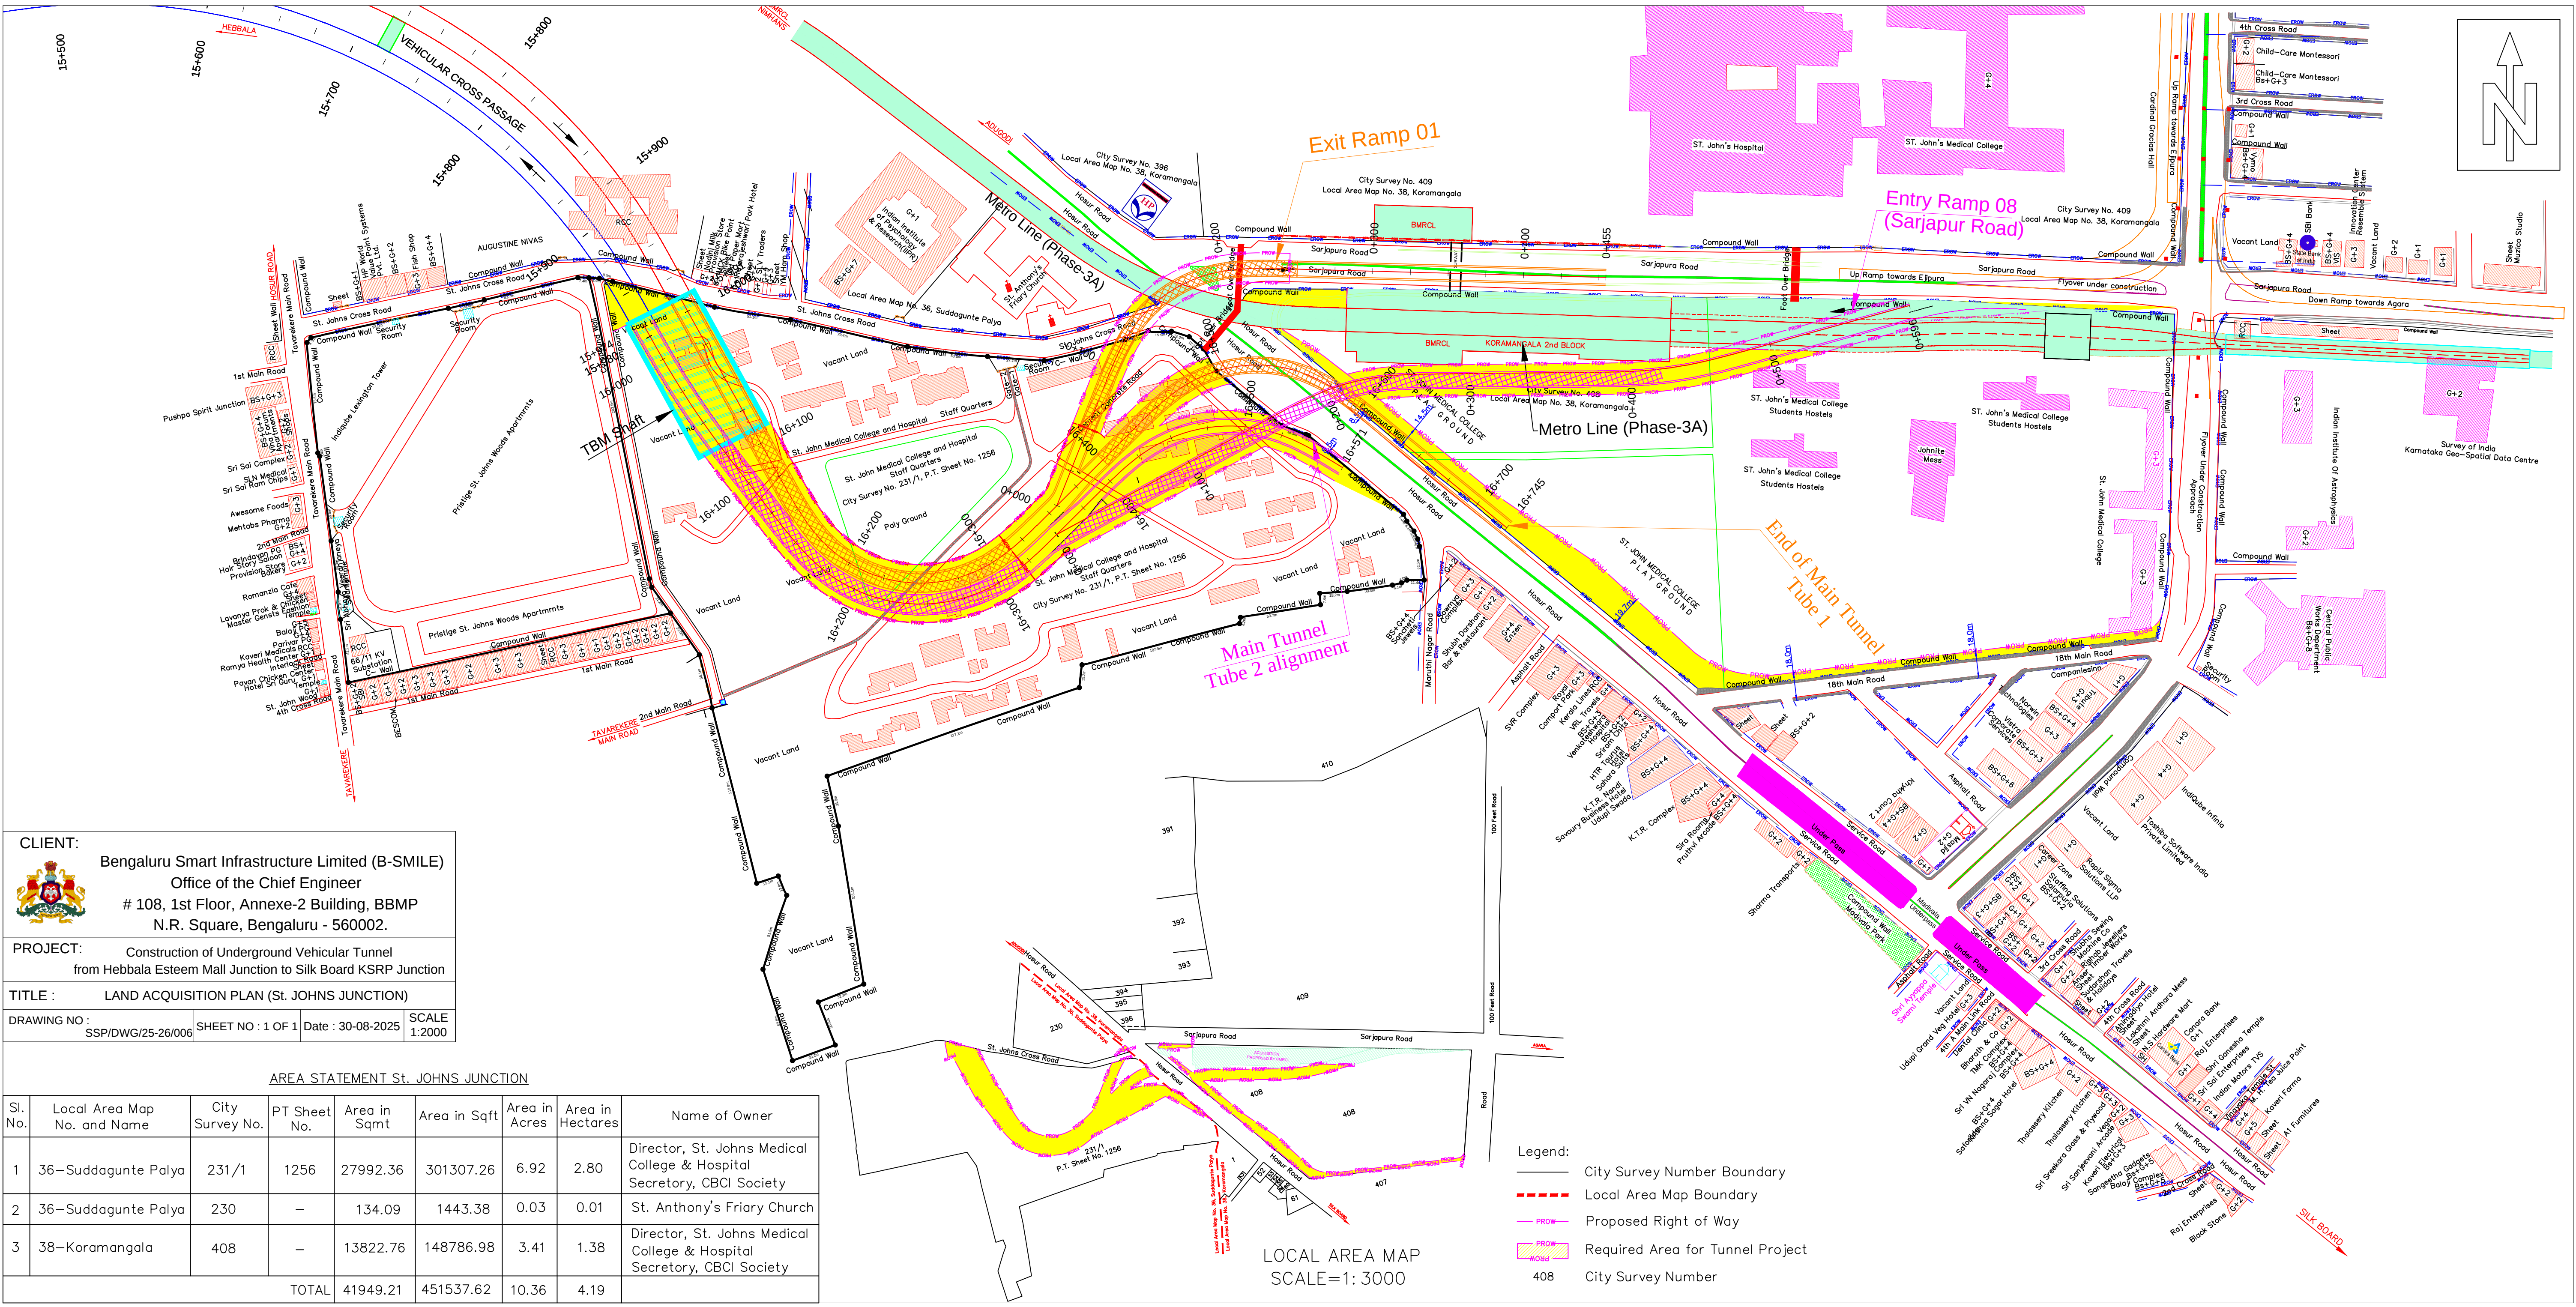

CLIENT: Bengaluru Smart Infrastructure Limited (B-SMILE)
Office of the Chief Engineer
108, 1st Floor, Annexe-2 Building, BBMP
N.R. Square, Bengaluru - 560002.

PROJECT: Construction of Underground Vehicular Tunnel
from Hebbala Esteem Mall Junction to Silk Board KSRP Junction

TITLE : LAND ACQUISITION PLAN (ST. JOHNS JUNCTION)

DRAWING NO : SSP/DWG/25-26/006

SHEET NO : 1 OF 1

Date : 30-08-2025

SCALE 1:2000

AREA STATEMENT St. JOHNS JUNCTION

Sl. No.	Local Area Map No. and Name	City Survey No.	PT Sheet No.	Area in Sqmt	Area in Sqft	Area in Acres	Area in Hectares	Name of Owner
1	36–Suddagunte Palya	231/1	1256	27992.36	301307.26	6.92	2.80	Director, St. Johns Medical College & Hospital Secretary, CBCI Society
2	36–Suddagunte Palya	230	—	134.09	1443.38	0.03	0.01	St. Anthony's Friary Church
3	38–Koramangala	408	—	13822.76	148786.98	3.41	1.38	Director, St. Johns Medical College & Hospital Secretary, CBCI Society
TOTAL				41949.21	451537.62	10.36	4.19	

LOCAL AREA MAP
SCALE=1: 3000

- Legend:
- City Survey Number Boundary
 - Local Area Map Boundary
 - Proposed Right of Way
 - Required Area for Tunnel Project
 - City Survey Number